




LEFT SIDE ELEVATION



REAR ELEVATION

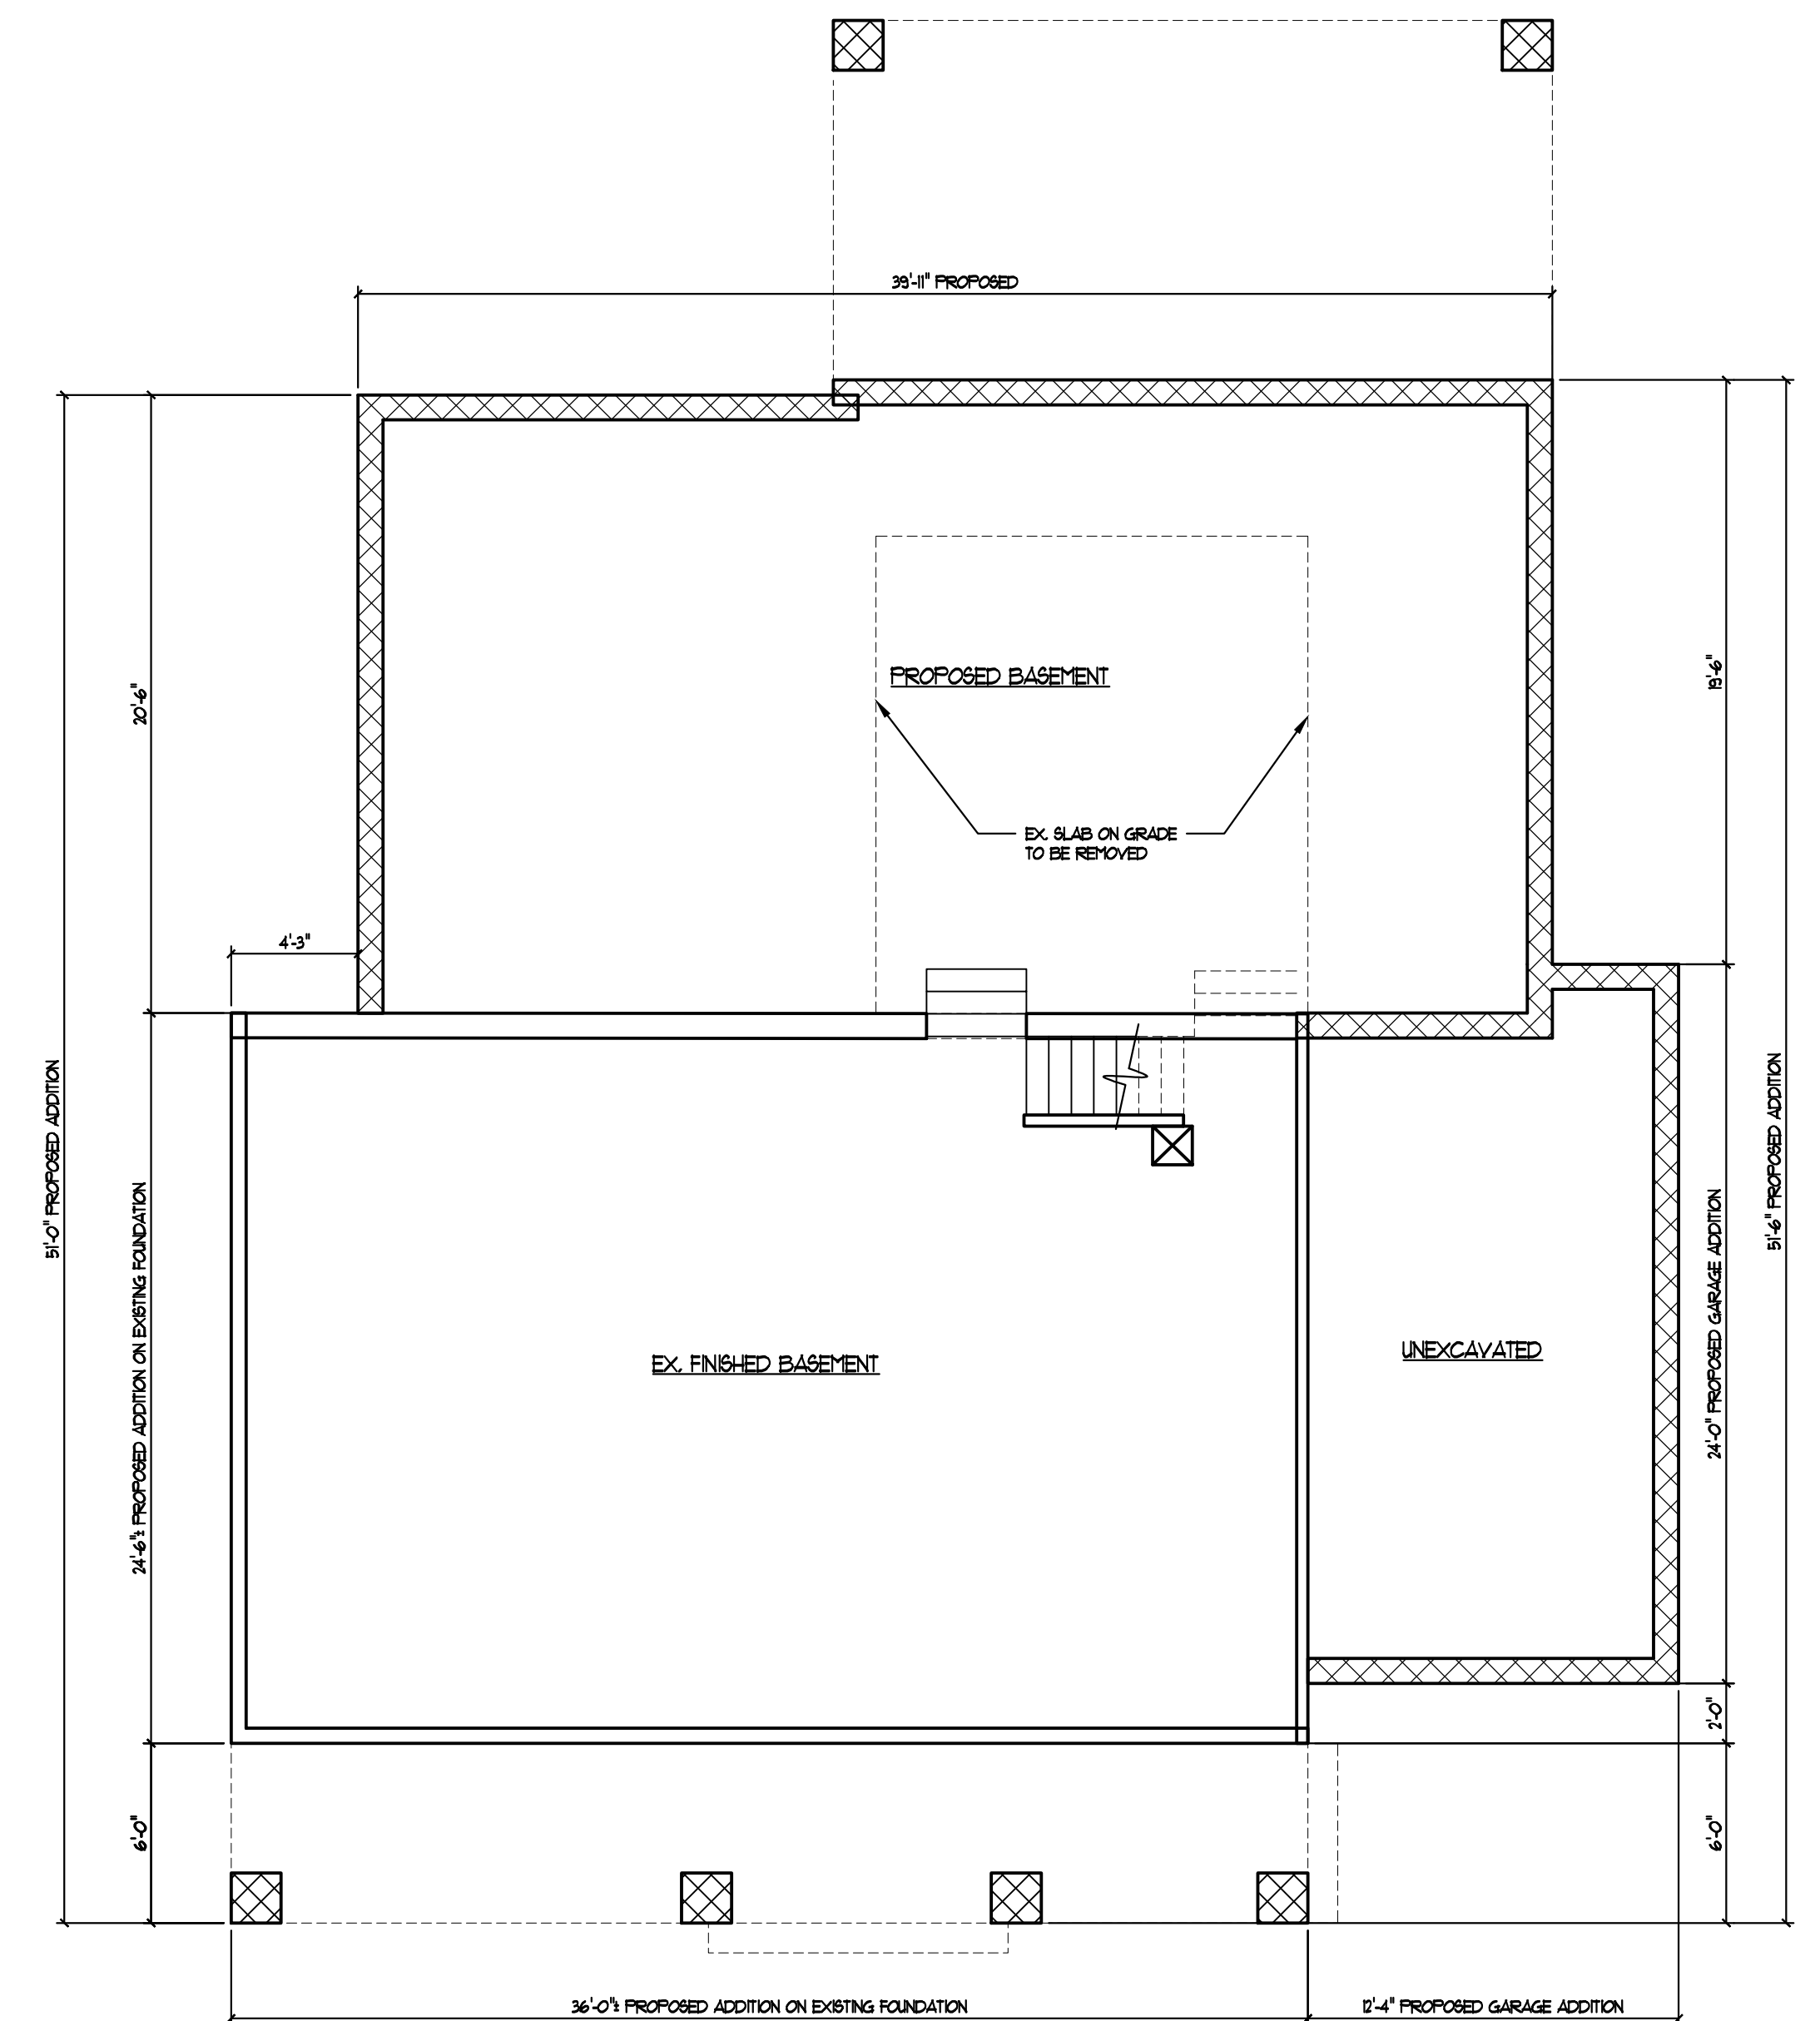

BASEMENT FLOOR PLAN

SCALE: $\frac{3}{8}" = 1'-0"$

PROJECT: PROPOSED ADDITION Mr. Travis & Mrs. Cory Melchior 37 Kennedy Dr. Waldwick, NJ	REVISIONS: BASEMENT PLAN ELEVATIONS
DND DEL NOBILE DESIGNS 192 THIRD AVENUE UNIT 1A WESTWOOD, NJ 07675 (201) 307-1641	JOB NO. 2548 SCALE: 1/4"=1'-0" DATE: 10.29.25 DWN BY: JLS/LDM DWG NO. $\Delta=3$ LINDA DEL NOBILE N.J. AI 03558 SHEET: 3 OF 3