



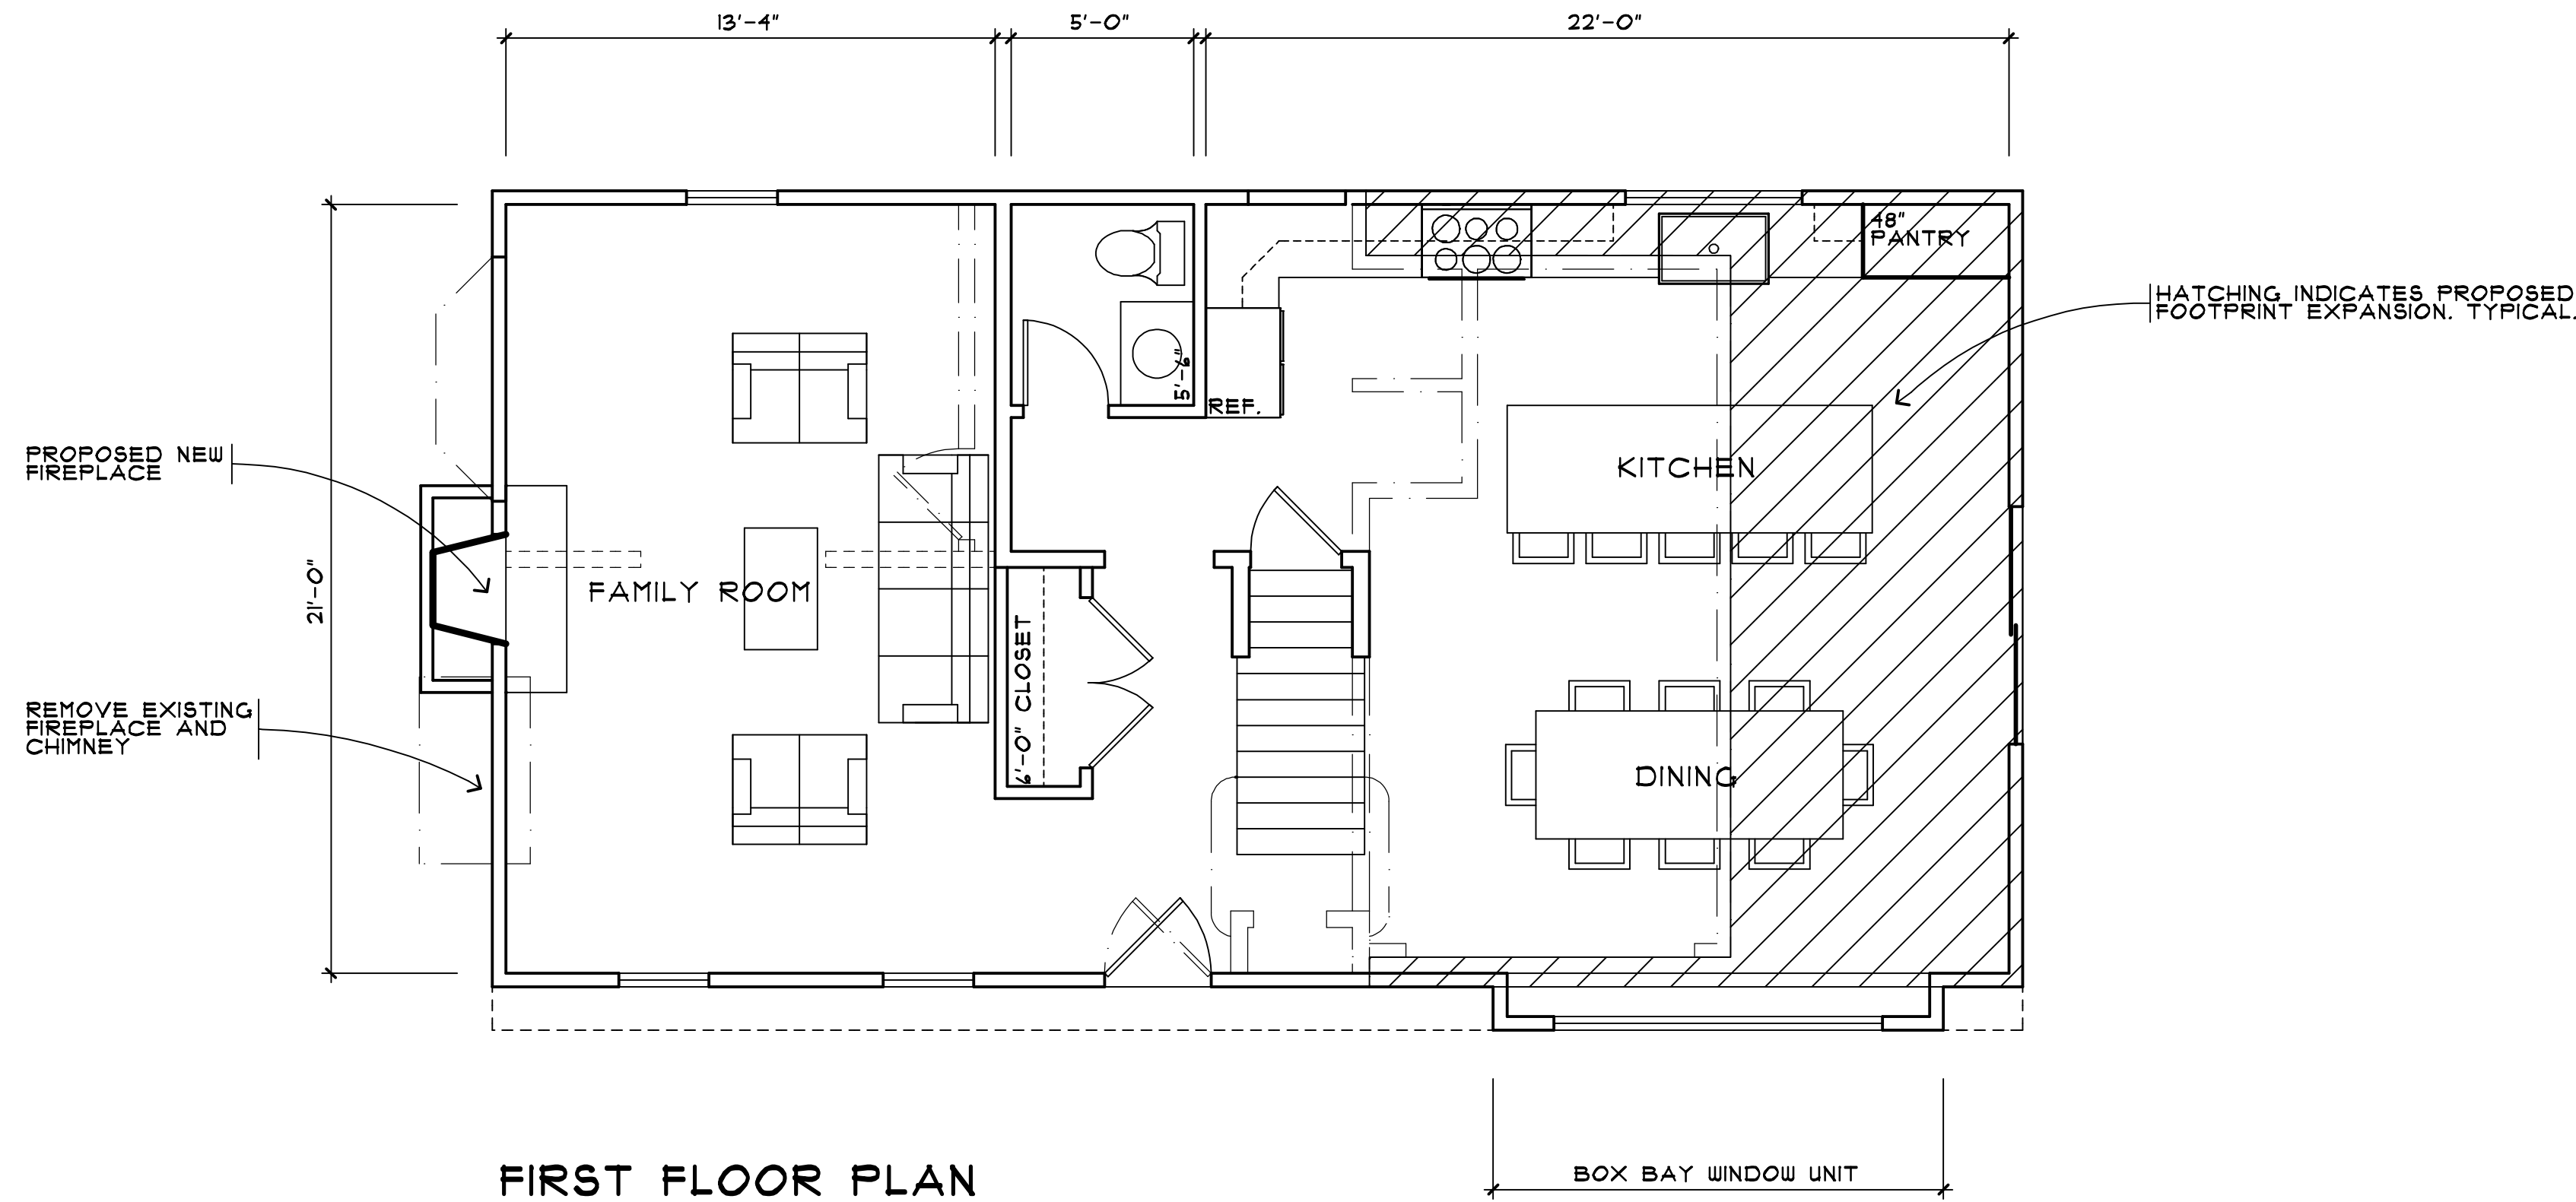


FIRST FLOOR PLAN

SCALE: 1/4" = 1'-0"

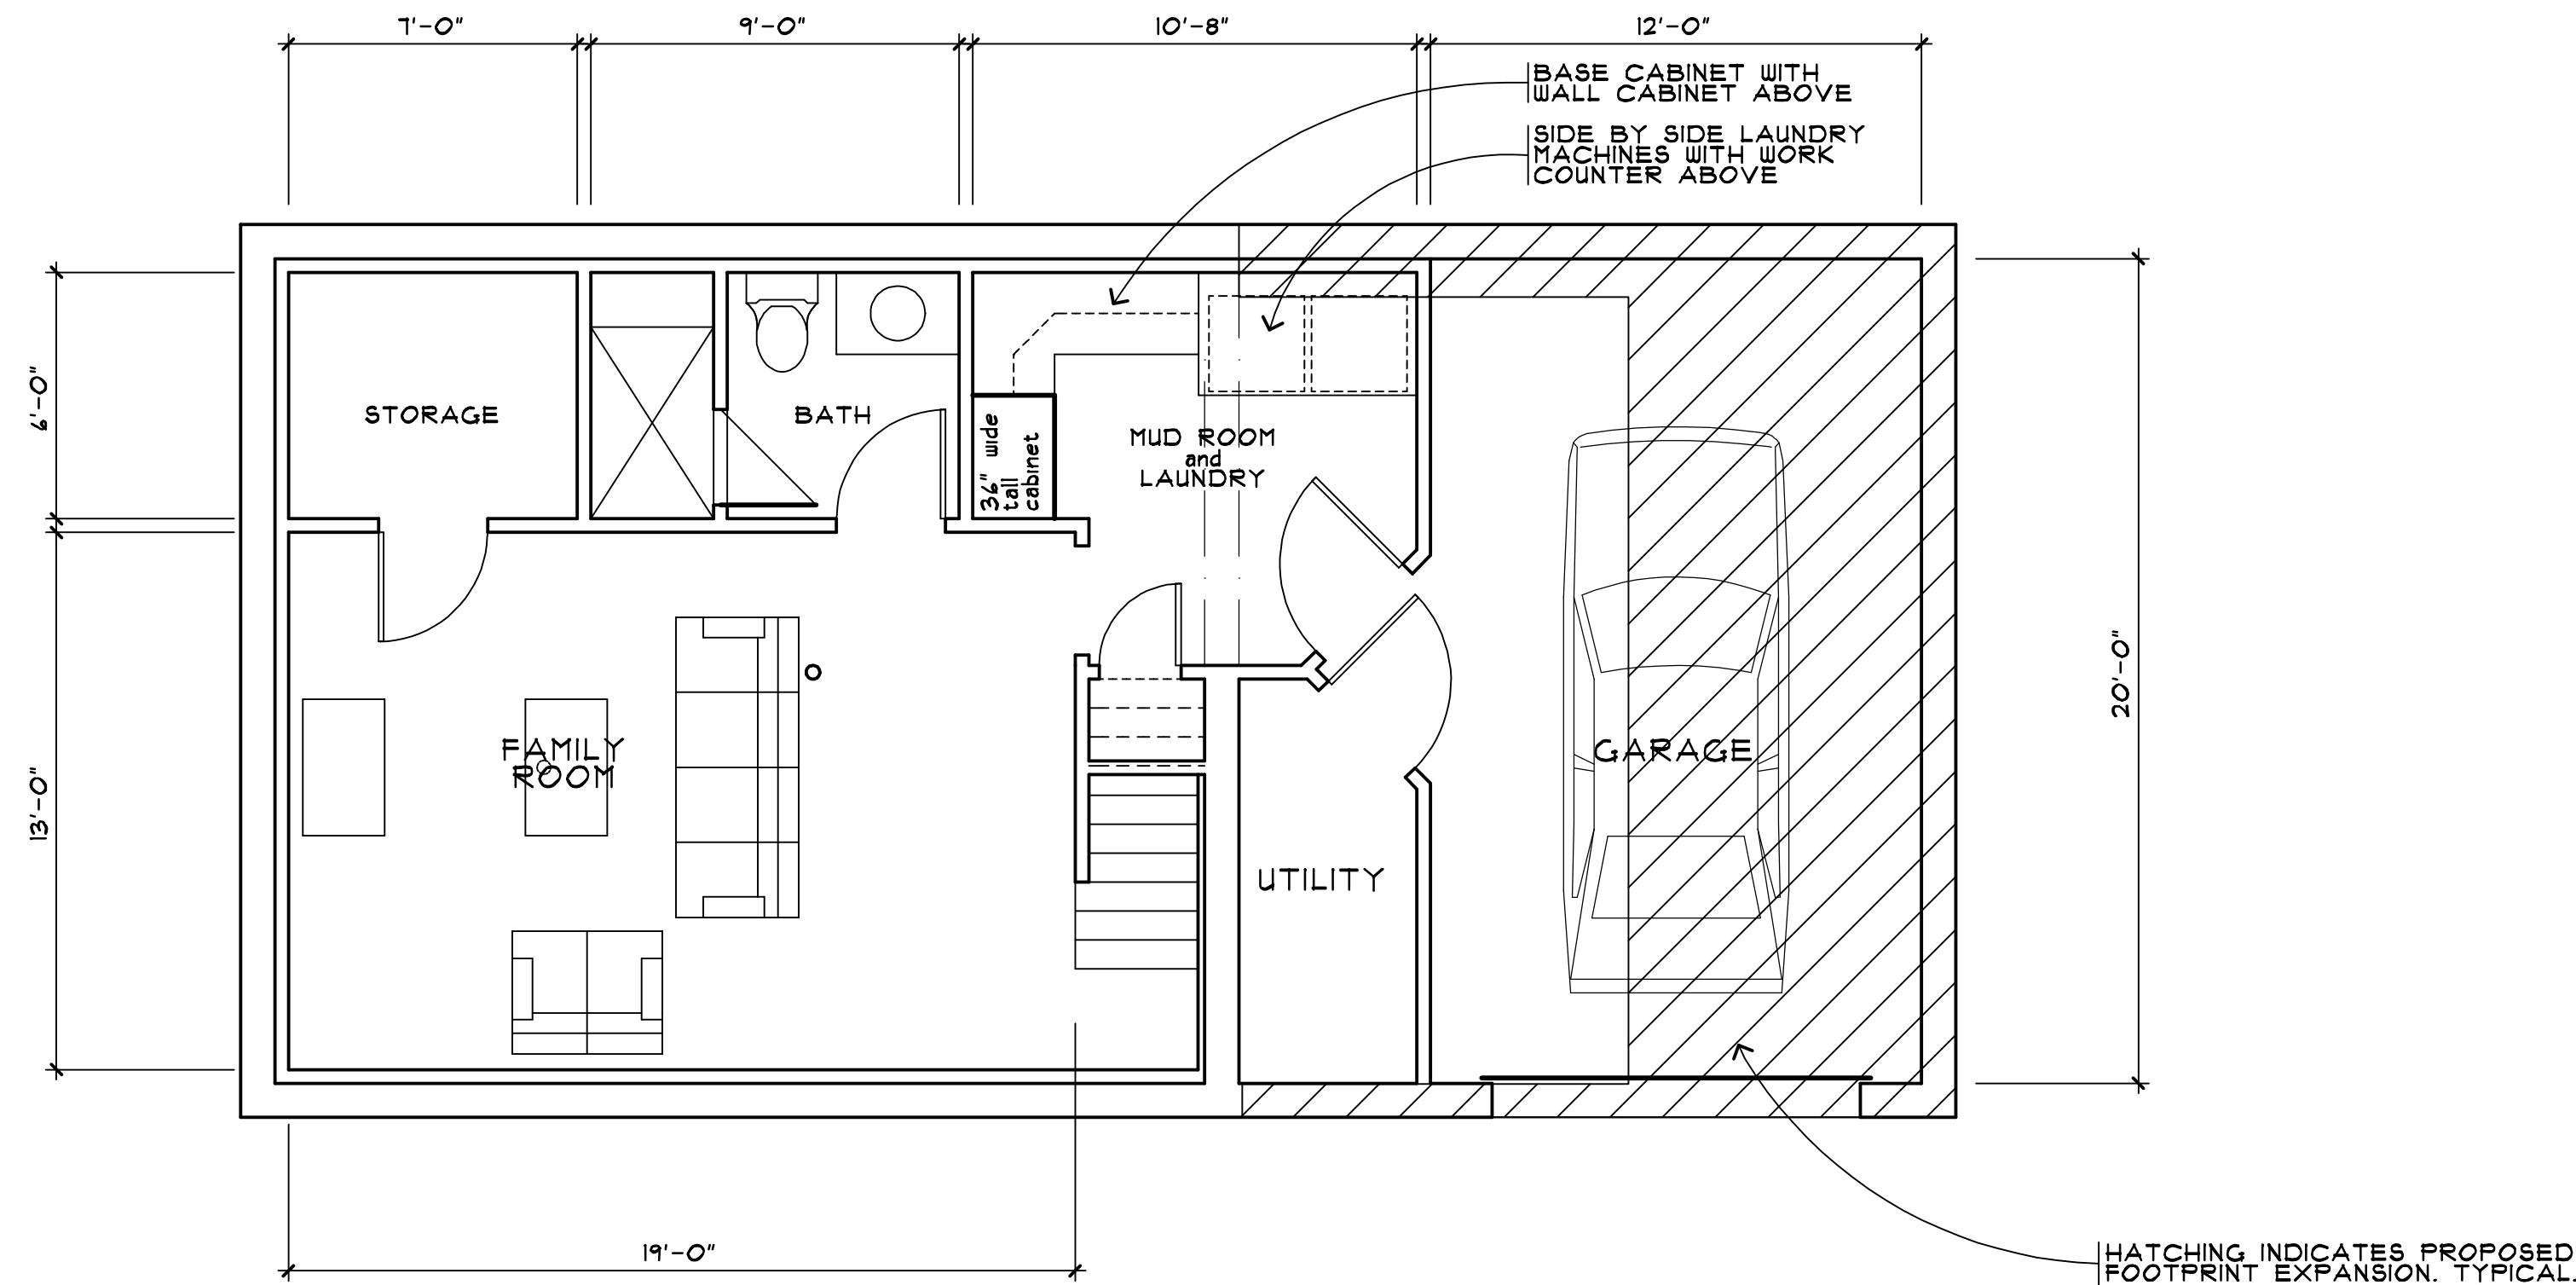

BASEMENT FLOOR PLAN

SCALE: 1/4" = 1'-0"

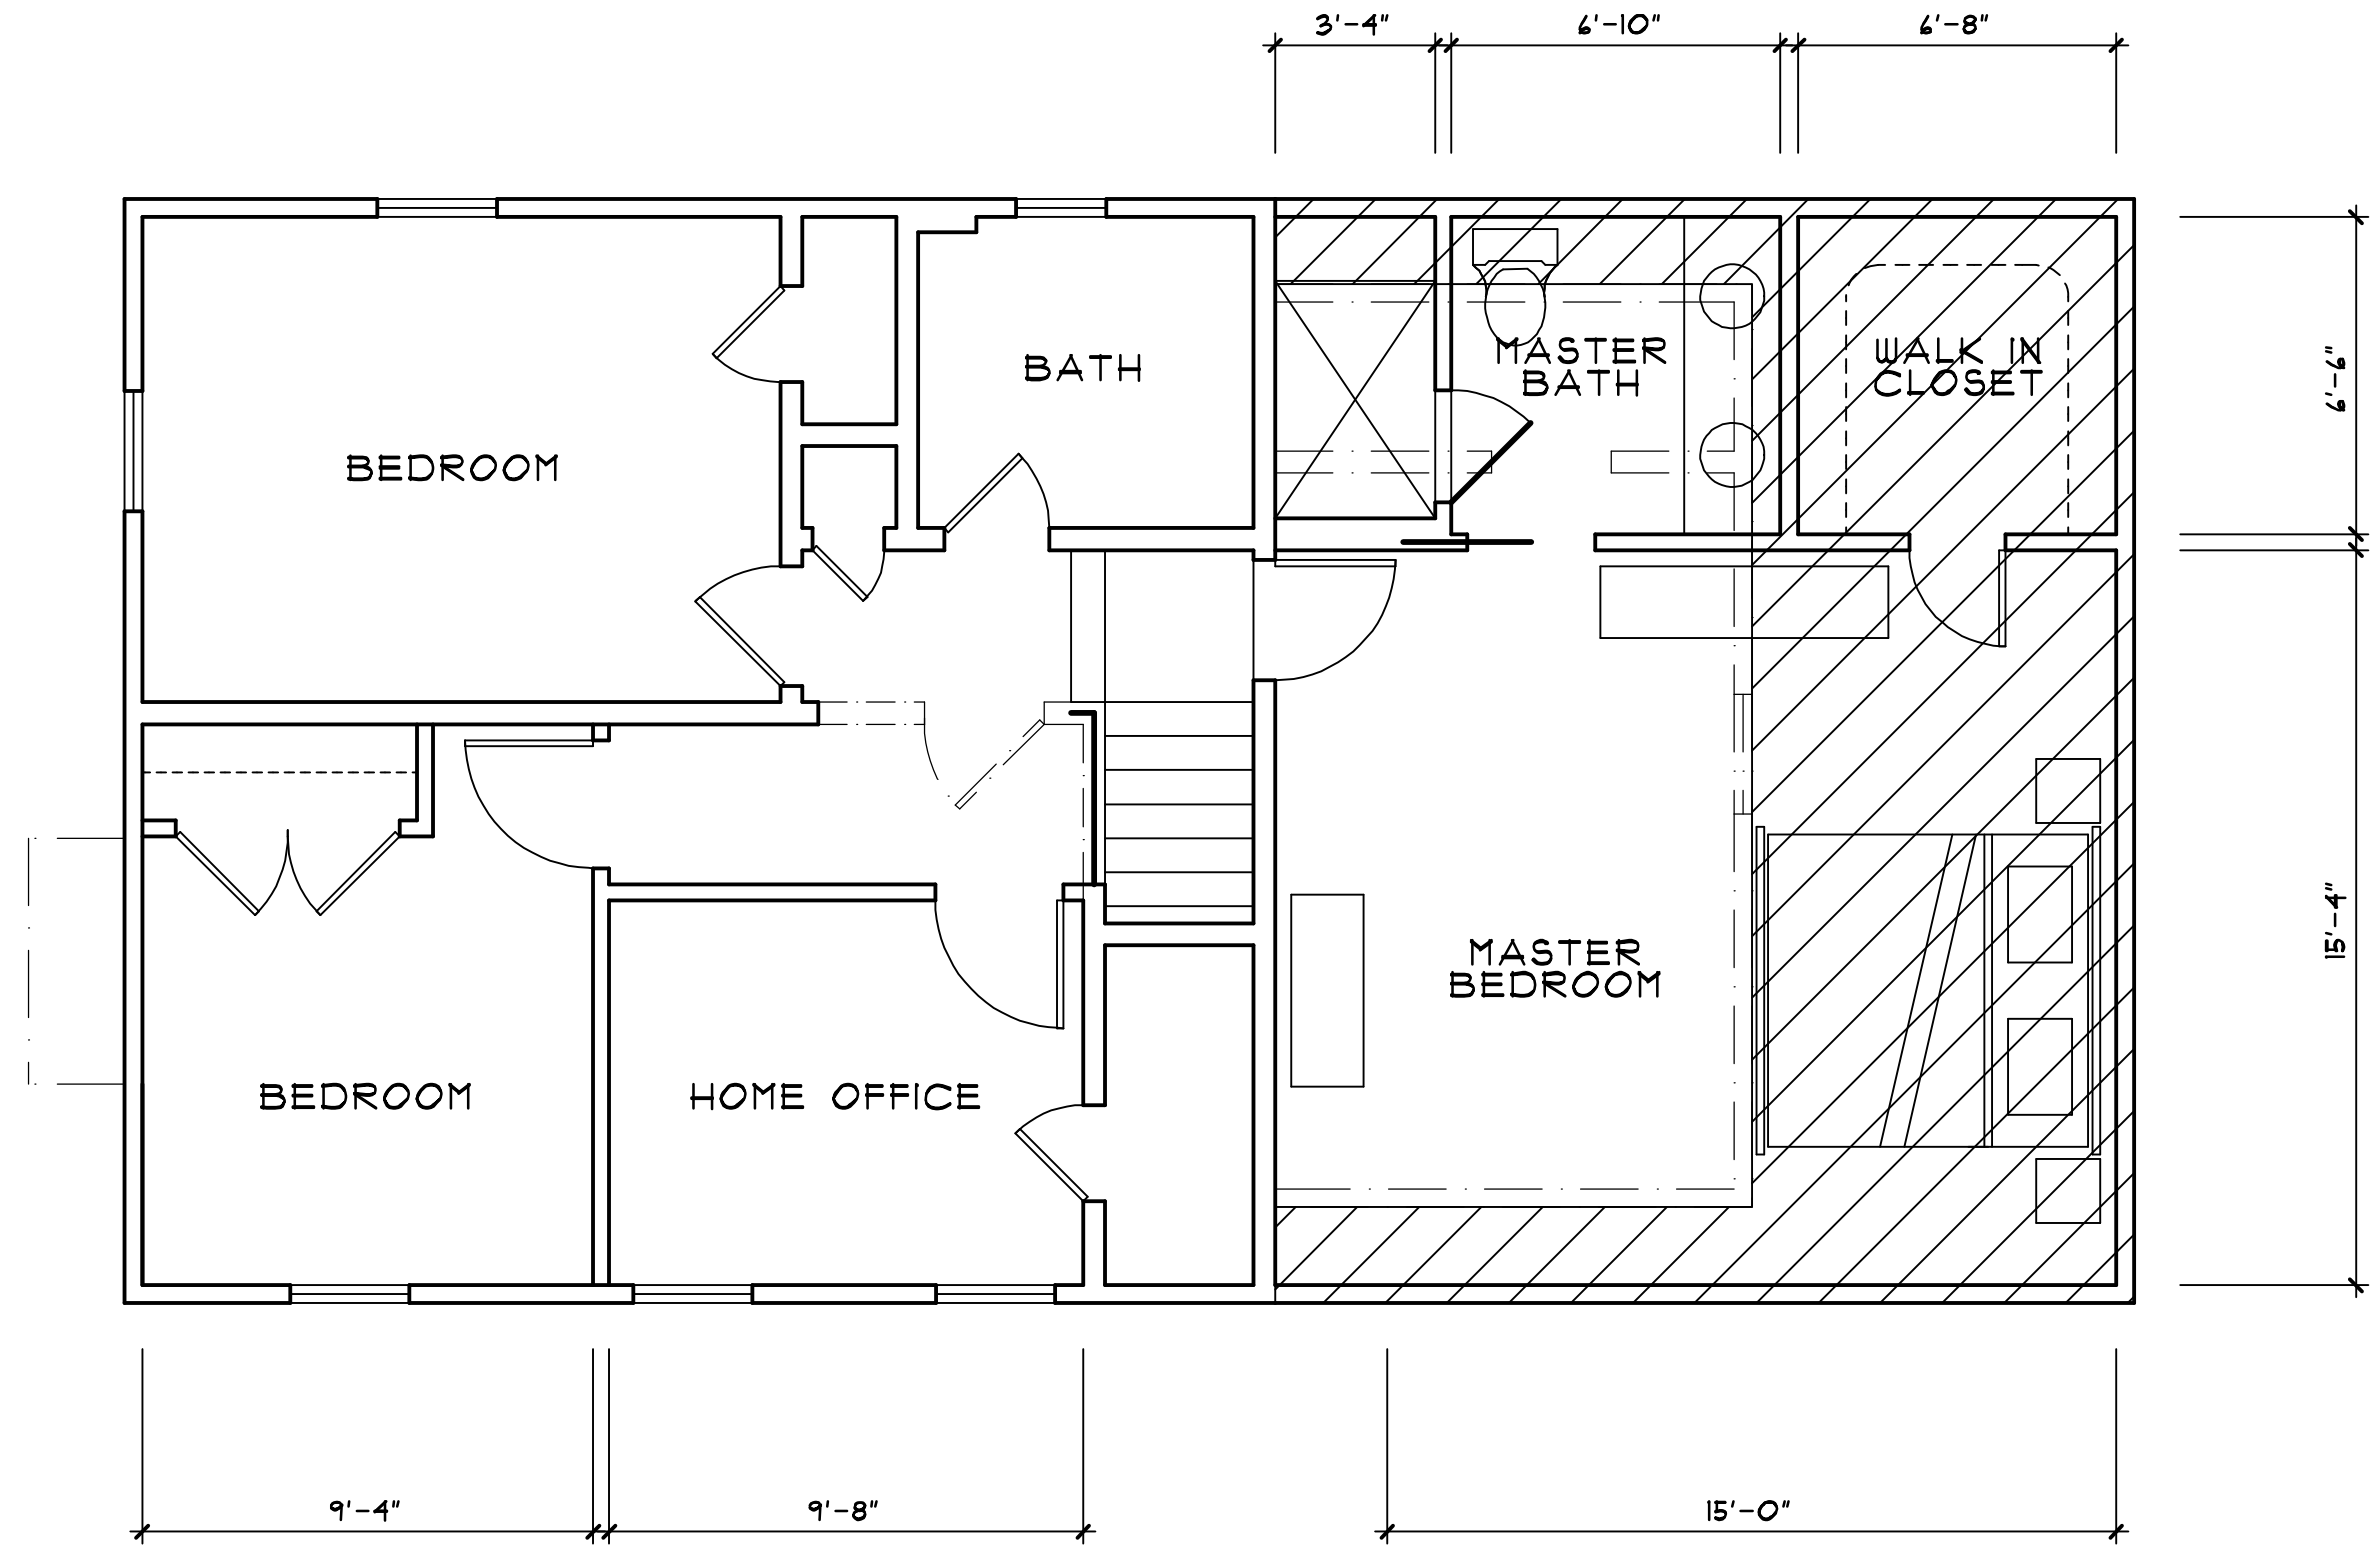

SECOND FLOOR PLAN

SCALE: 1/4" = 1'-0"

ADDITION AND ALTERATIONS TO THE
**MARTINEZ/ SANCHEZ
RESIDENCE**
885 PARK AVENUE
RIVER EDGE, NEW JERSEY

DRAWN BY: JJB
CHECKED BY: ME

DATE: 05/18/25

REVISIONS:
01/01/25

SHEET NO:

A2 OF 3

J O S E P H J . B R U N O , A I A
ARCHITECT

29 PASCACK ROAD
PARK RIDGE, NEW JERSEY 07654
TELEPHONE/ FACSIMILE 201-907-1115

VALID IF SEALED

JOSEPH J. BRUNO, AIA
ARCHITECT
MARCH LIC. A10311