


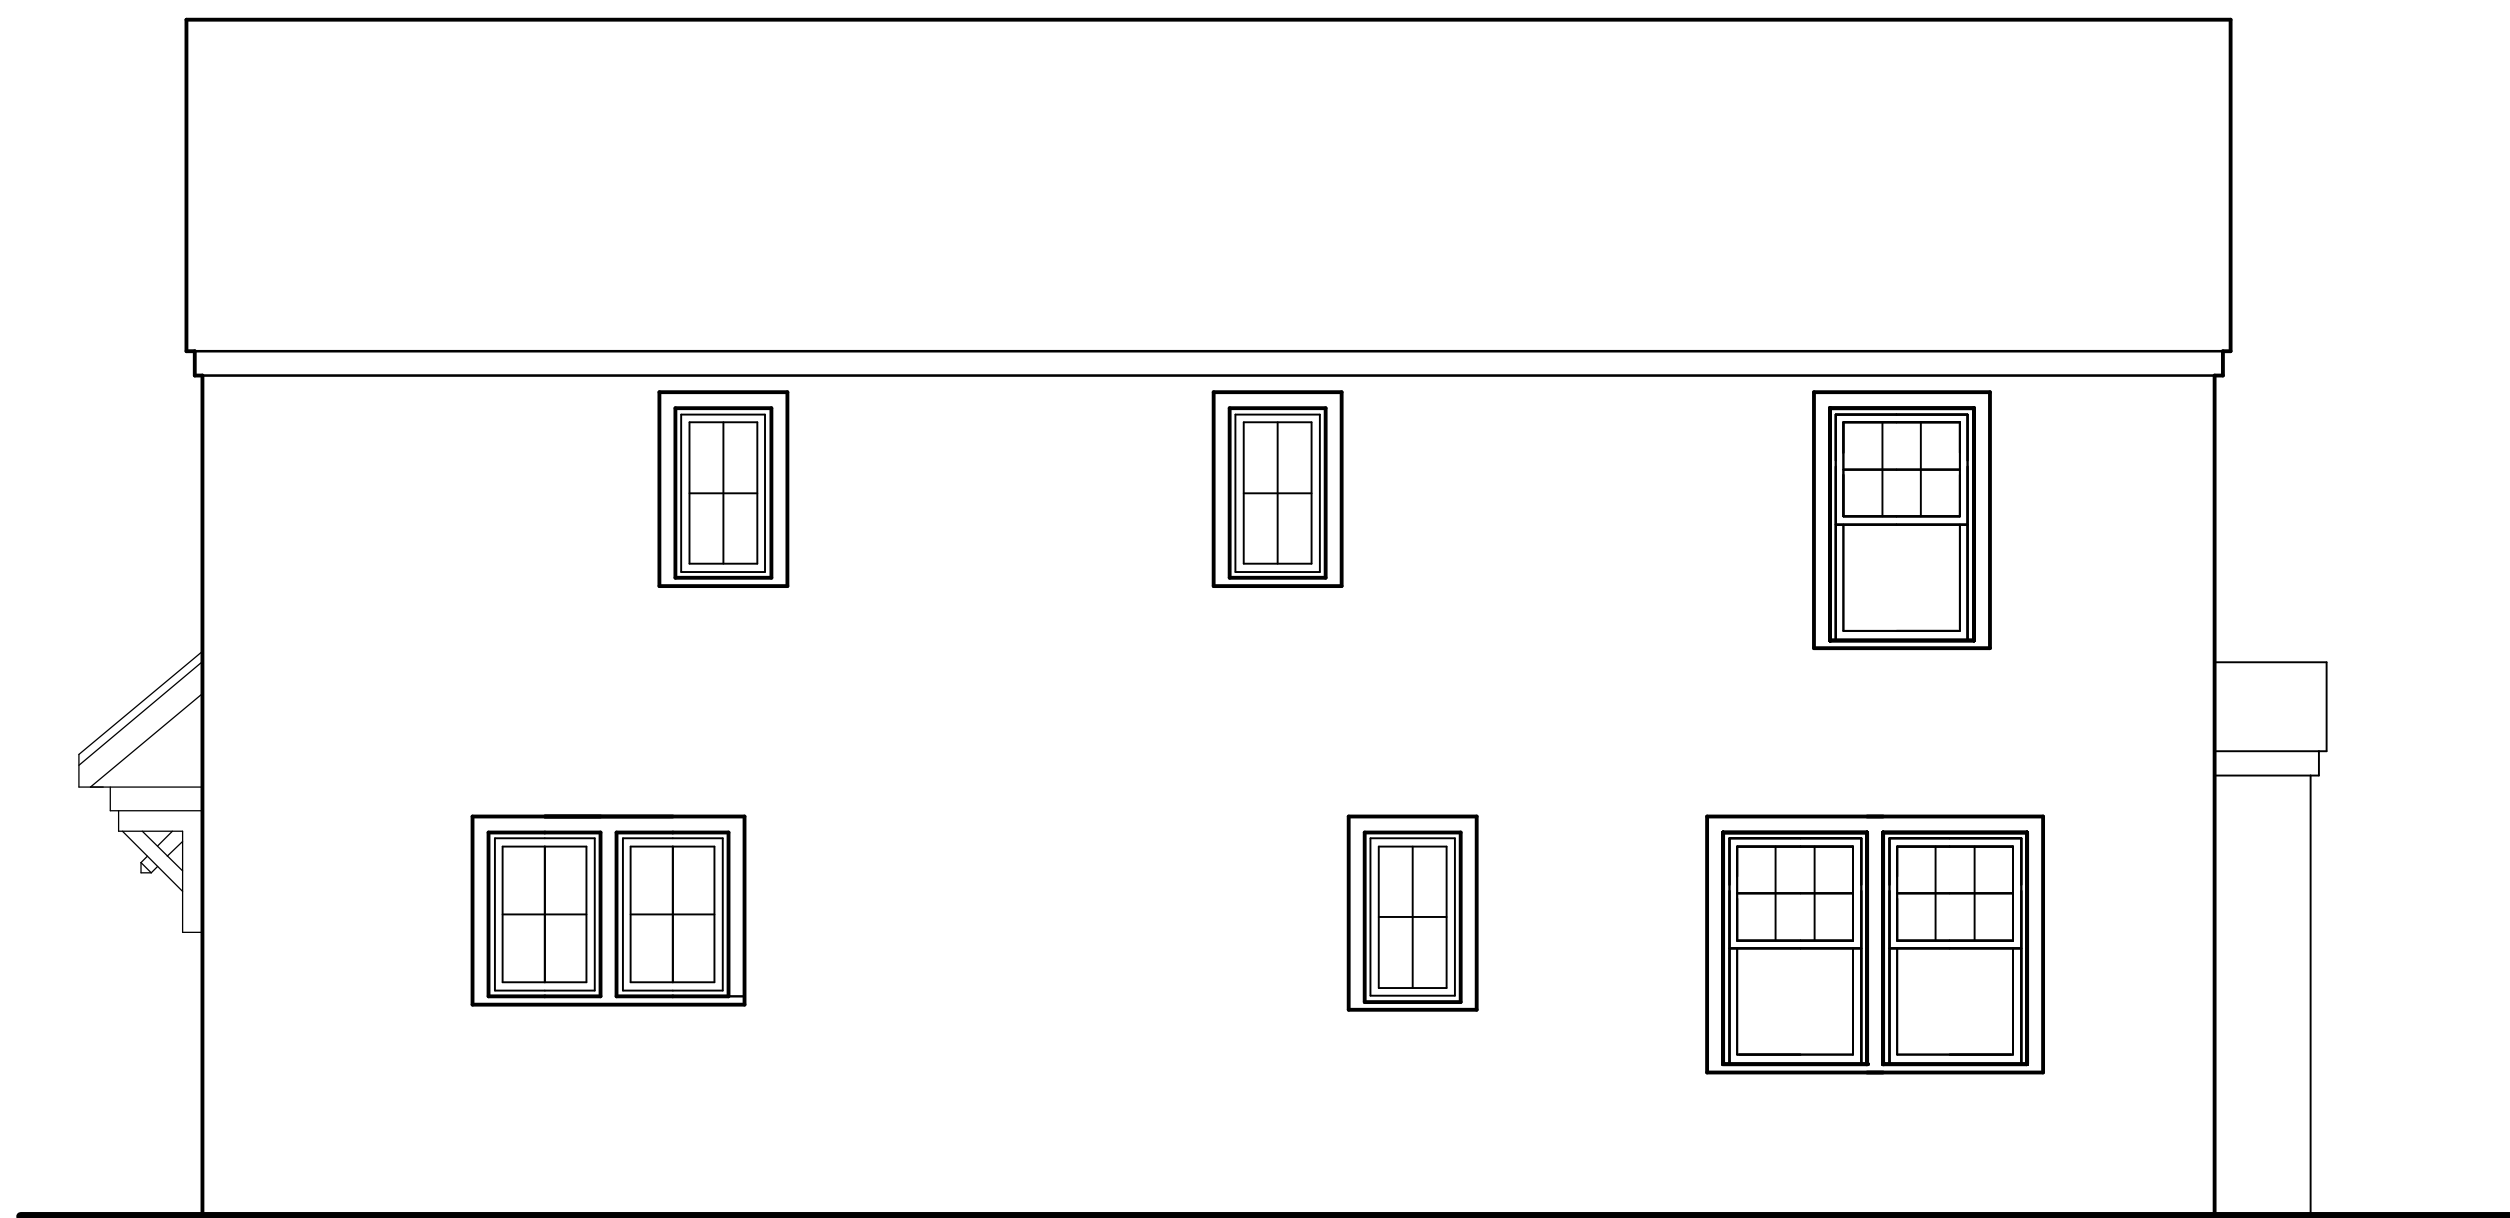


EAST ELEVATION

SCALE: 1/4" = 1'-0"




WEST ELEVATION

SCALE: 1/4" = 1'-0"

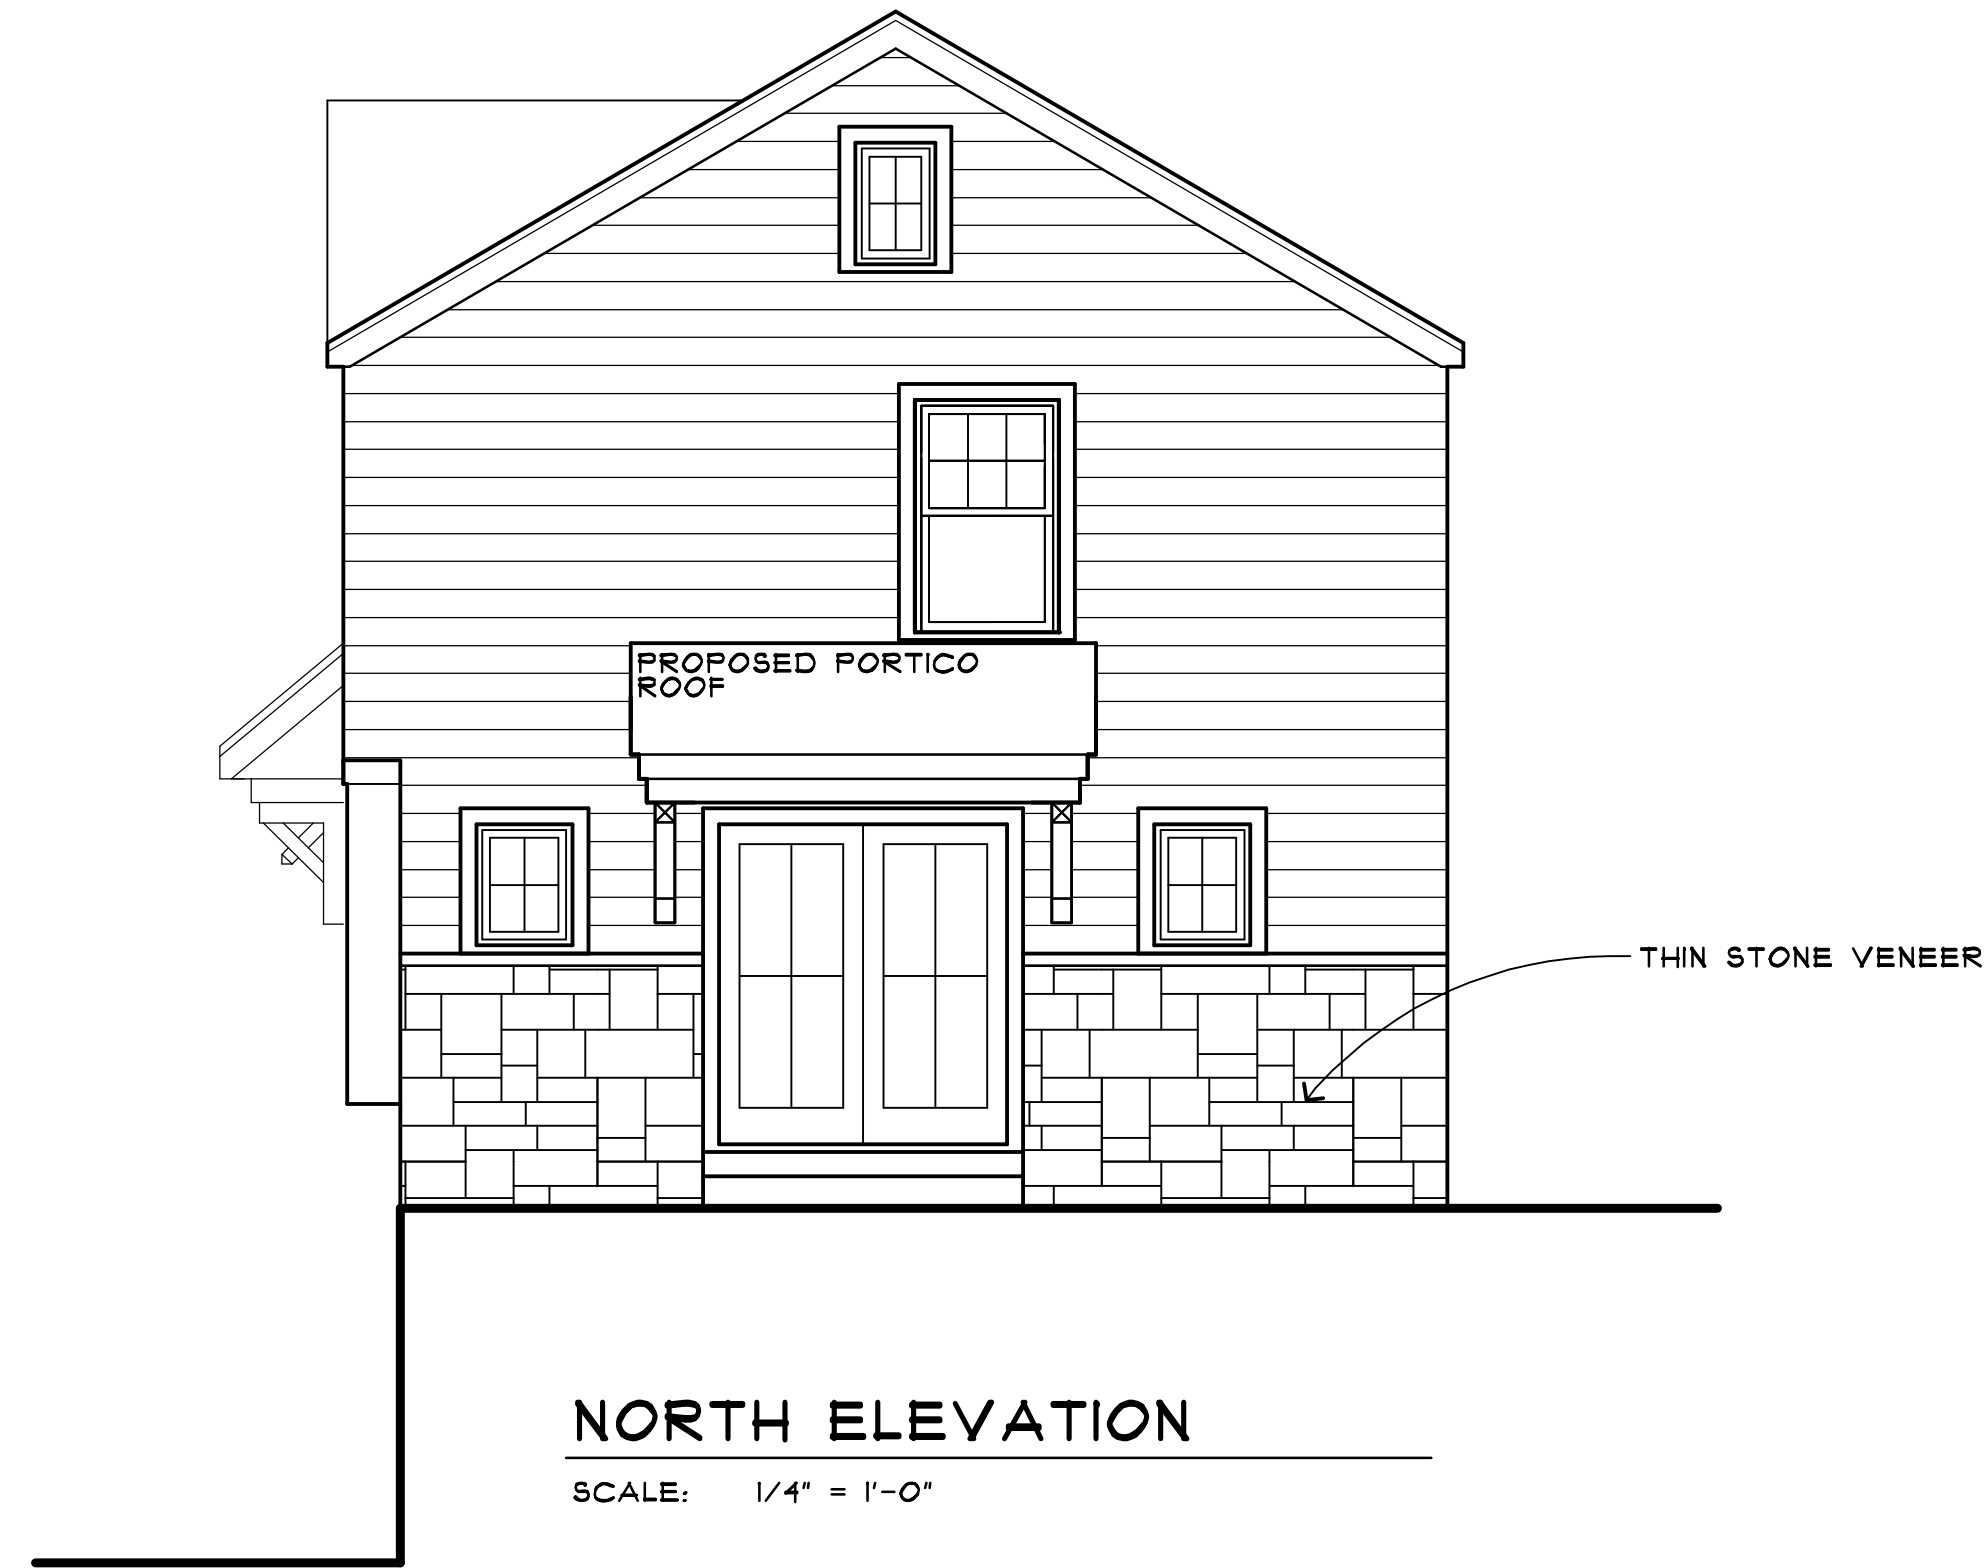

NORTH ELEVATION

SCALE: 1/4" = 1'-0"

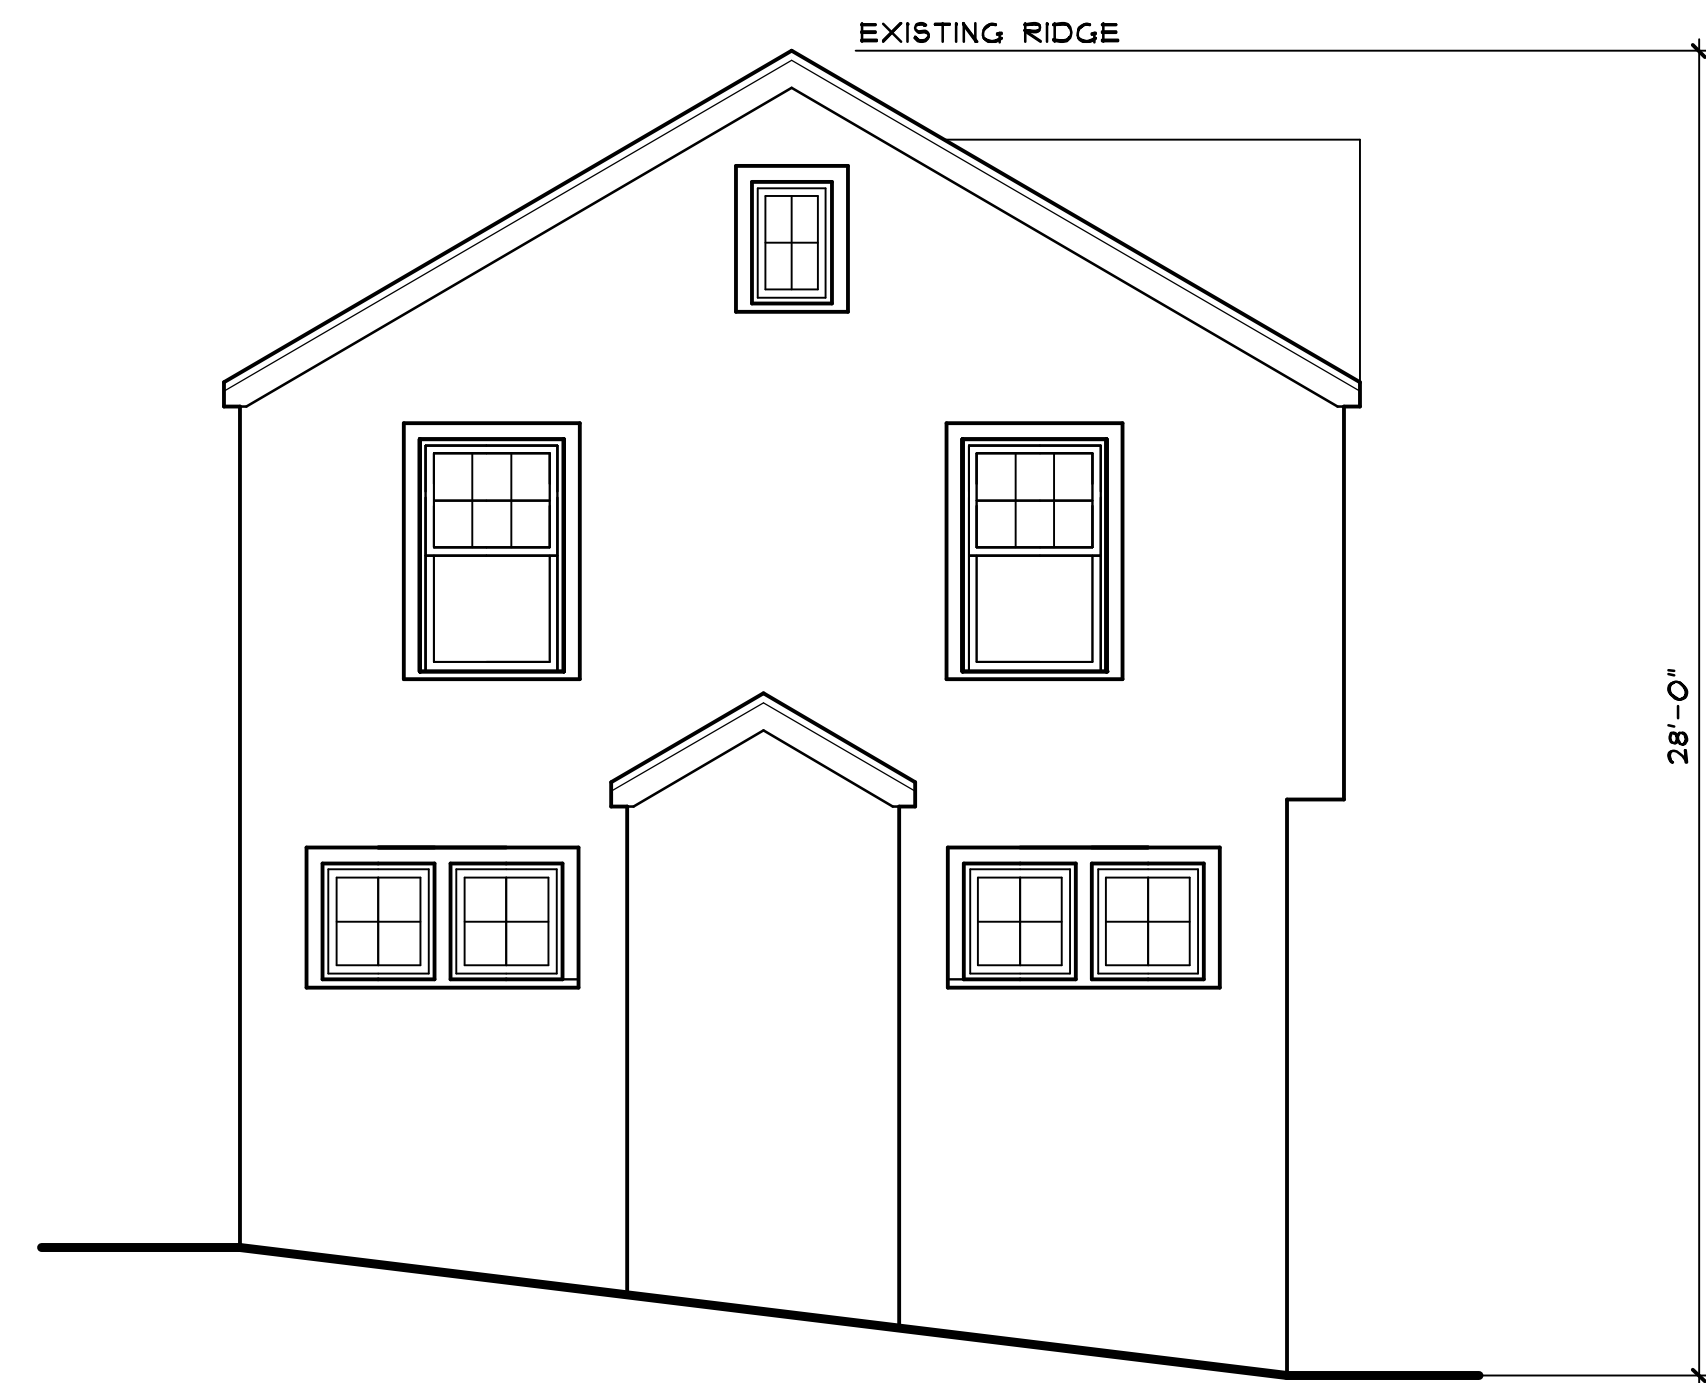

SOUTH ELEVATION

SCALE: 1/4" = 1'-0"

BOROUGH OF RIVER EDGE
LAND USE BOARD

CHAIRPERSON

DATE

SECRETARY

DATE

ENGINEER

DATE

J O S E P H J. B R U N O , A I A
ARCHITECT

29 PASCACK ROAD
PARK RIDGE, NEW JERSEY 07154
TELEPHONE / FACSIMILE 201-301-1115

ADDITION AND ALTERATIONS TO THE
MARTINEZ/ SANCHEZ
RESIDENCE
885 PARK AVENUE
RIVER EDGE, NEW JERSEY

DRAWN BY: JJB
CHECKED BY: ME

DATE: 05/18/25

REVISIONS:
01/01/25

SHEET NO:

A3 OF 3

VALID IF SEALED

JOSEPH J. BRUNO, AIA
ARCHITECT
NJARCH LIC. A103719