


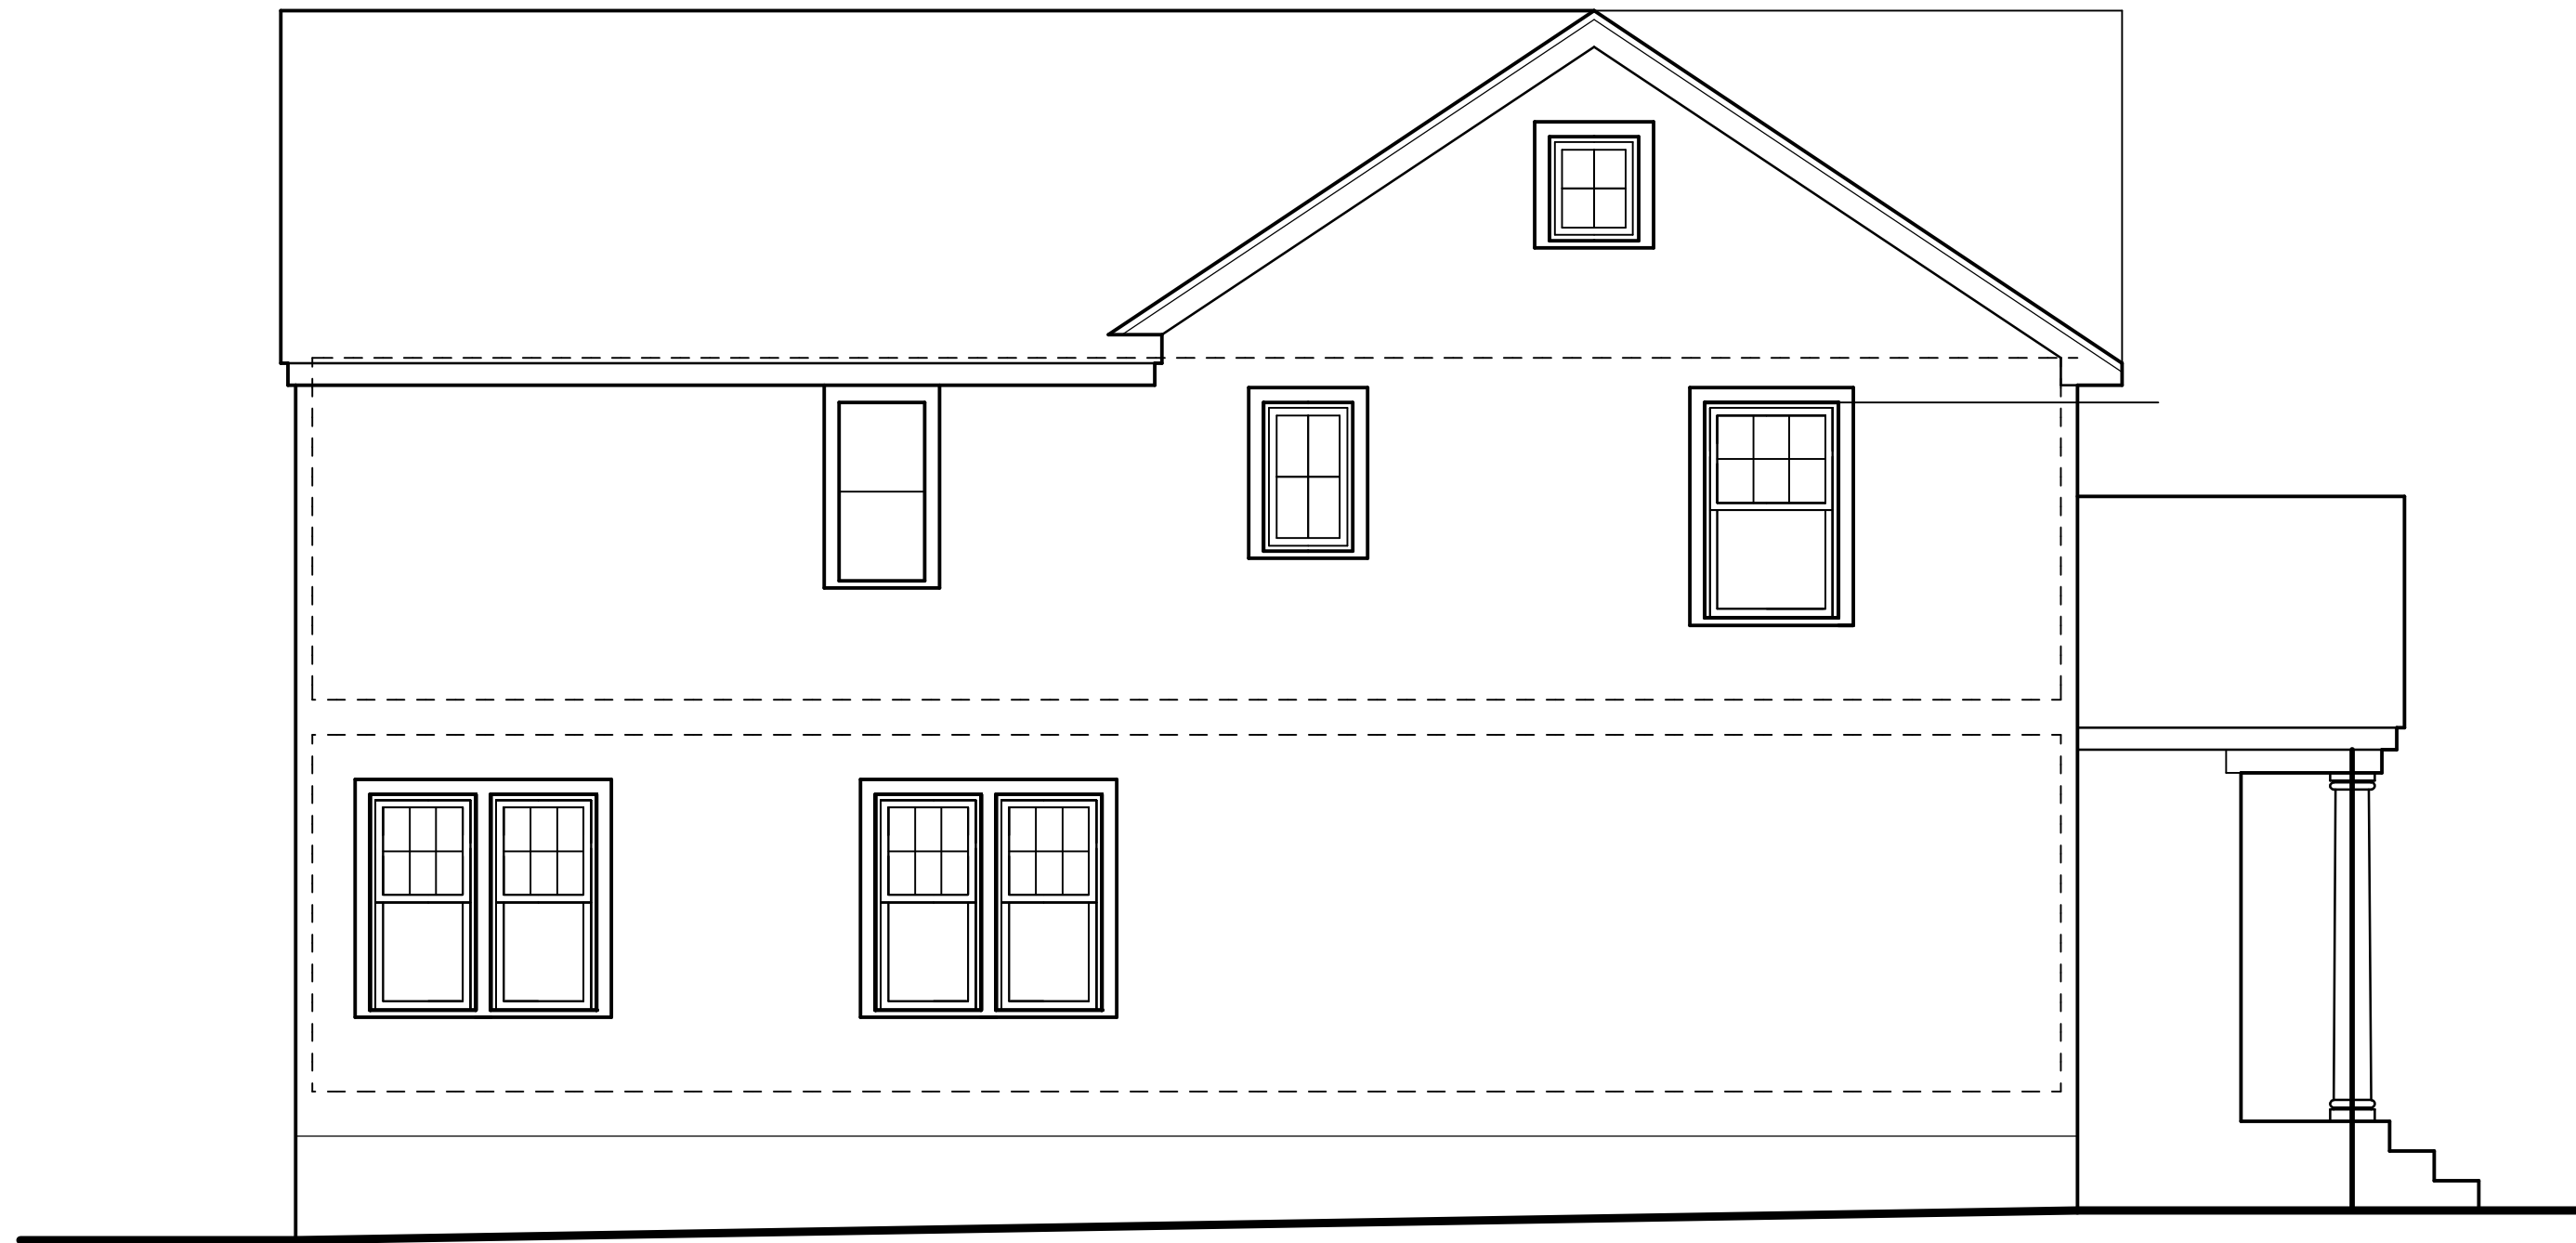

EAST ELEVATION

SCALE: 1/4" = 1'-0"



NORTH ELEVATION

SCALE: 1/4" = 1'-0"



WEST ELEVATION

SCALE: 1/4" = 1'-0"



SOUTH ELEVATION

SCALE: 1/4" = 1'-0"

VALID IF SEALED

JOSEPH J. BRUNO, AIA
ARCHITECT
NJARCH LIC. A10314

JOSEPH J. BRUNO, AIA
ARCHITECT

24 PASCACK ROAD
PARK RIDGE, NEW JERSEY 07454
TELEPHONE/ FACSIMILE 201-907-1115

ADDITION AND ALTERATIONS TO THE

CARDENAS
RESIDENCE

241 BERKELEY ROAD
RIVER EDGE, NEW JERSEY

DRAWN BY: JJB
CHECKED BY: ME

DATE: 09/09/25

REVISIONS:

SHEET NO:

A3 OF 3