




1 FRONT ELEVATION
Scale: 1"=0"=1/4"

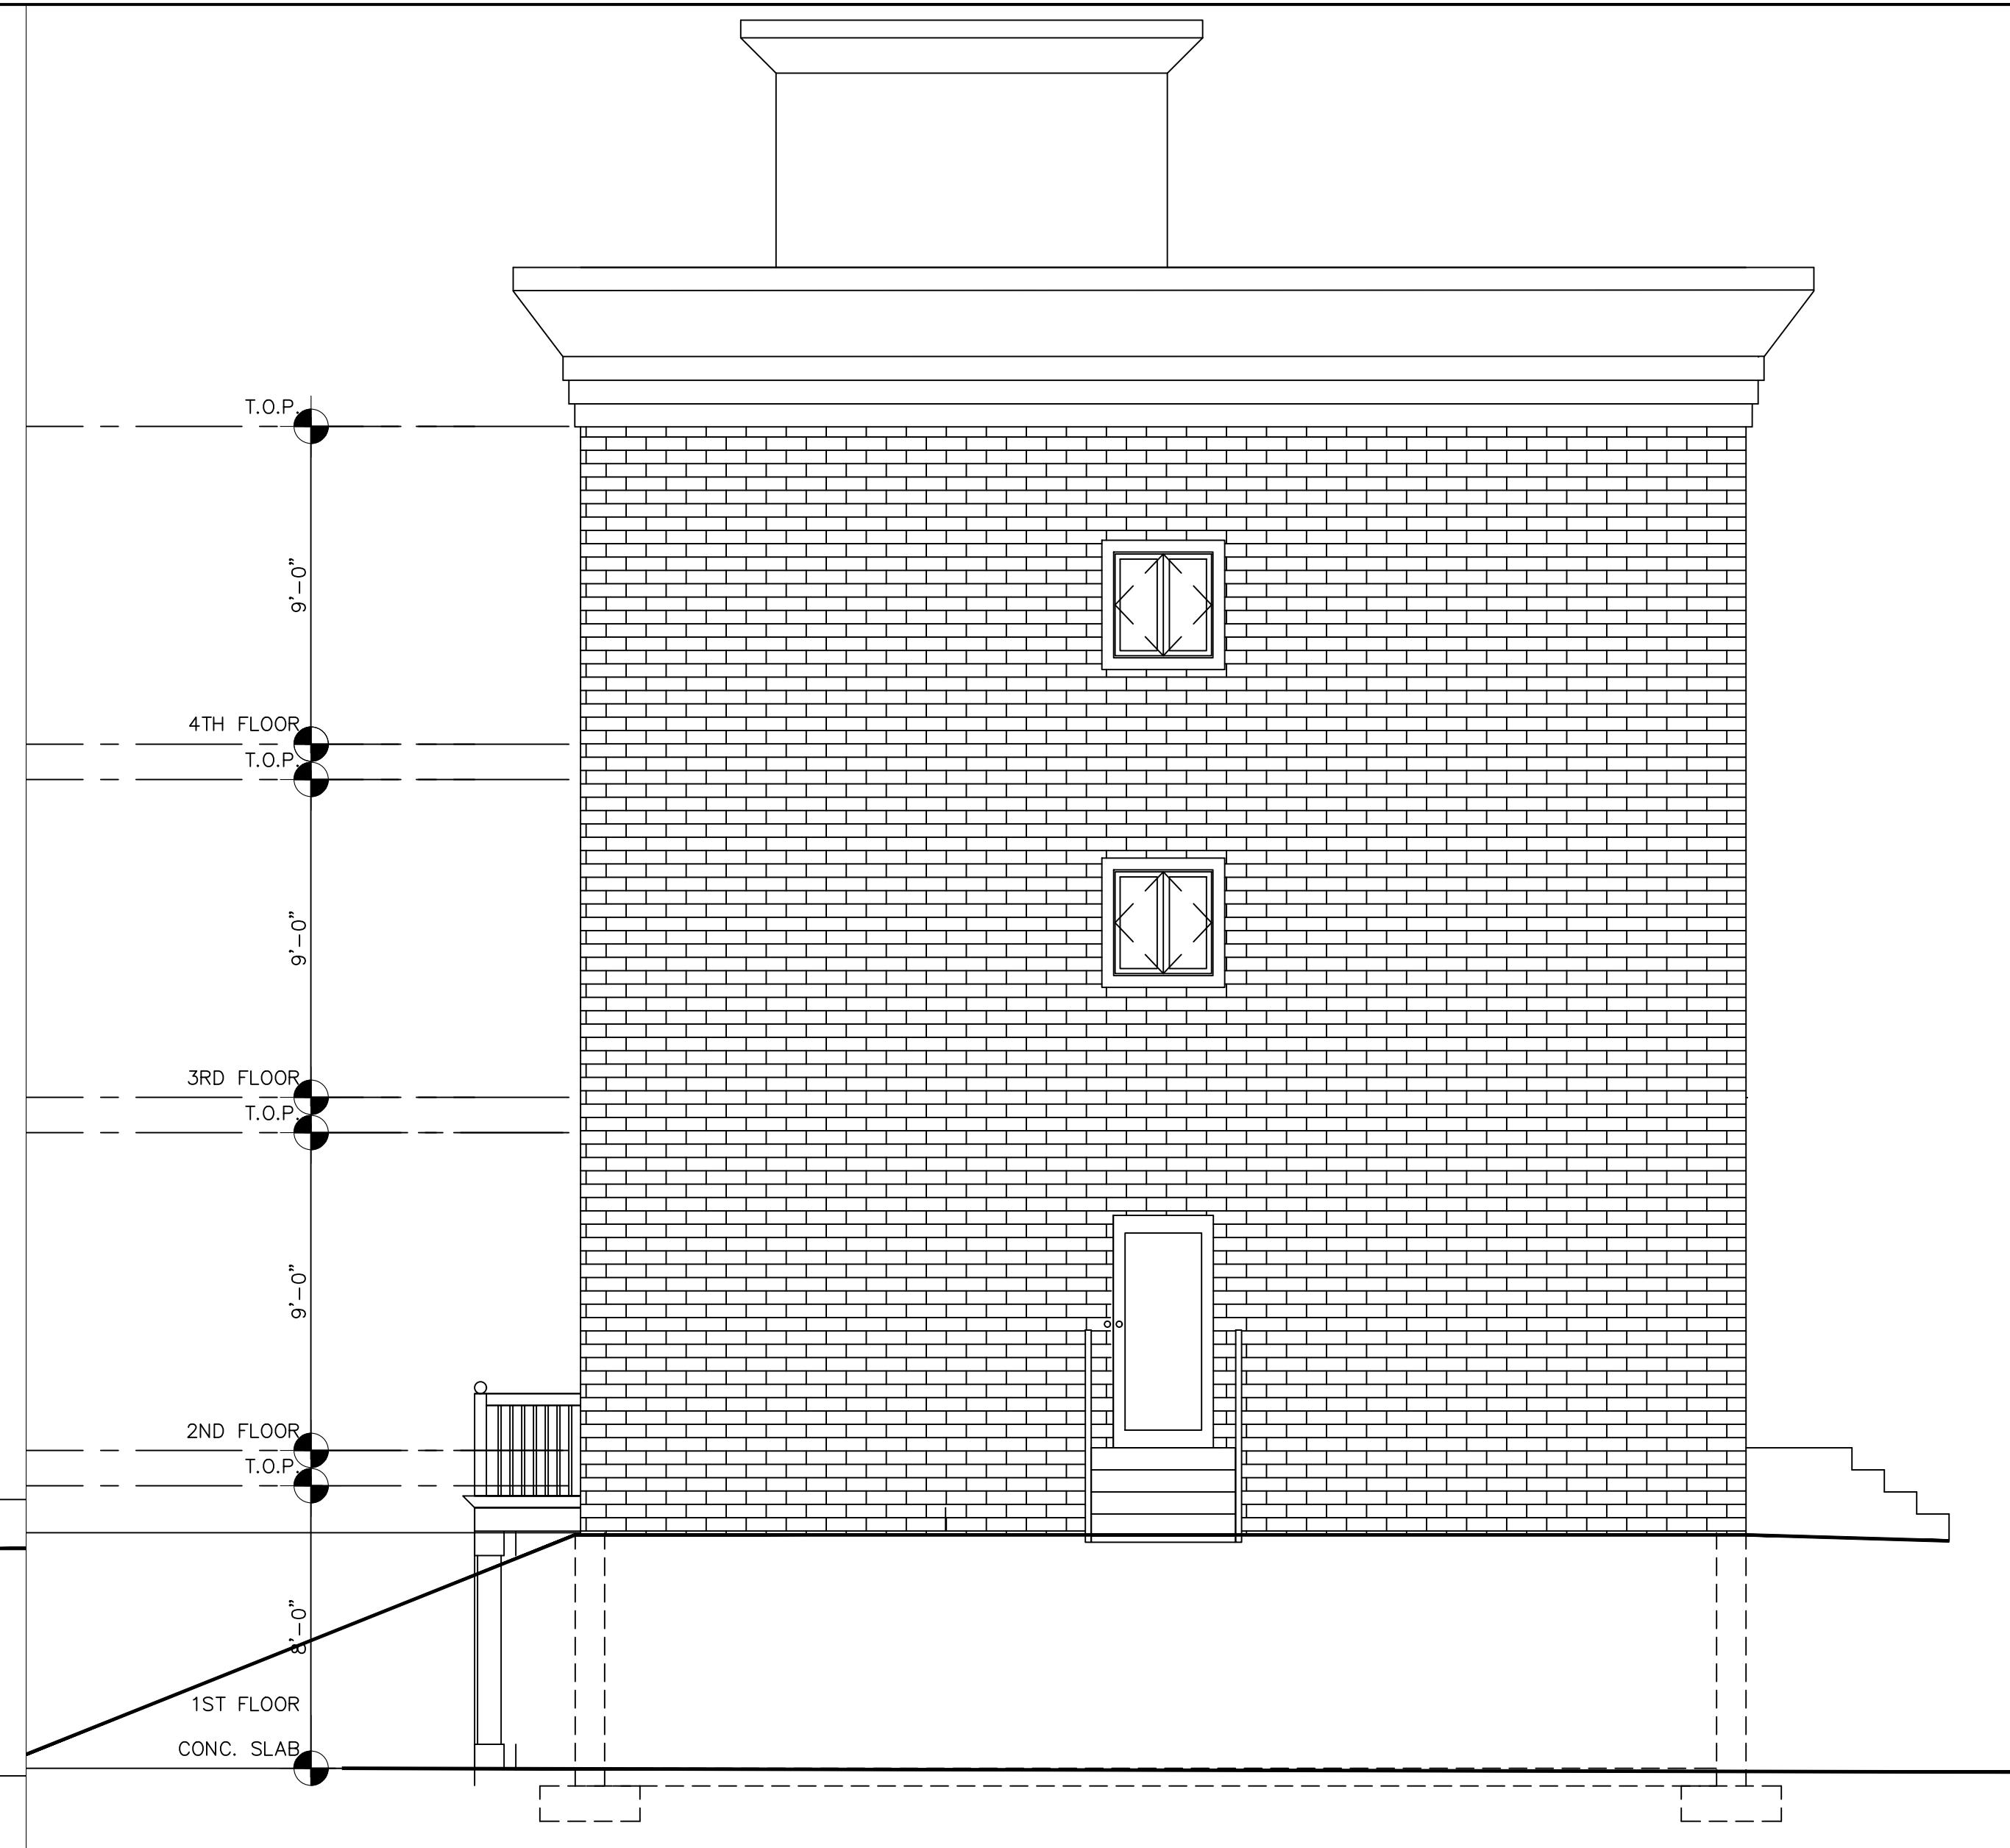


2 RIGHT SIDE ELEVATION
Scale: 1"=0"=1/4"

JOB NO:	0225-106
DATE	01/12/25
SCALE	AS NOTED
DRN. BY:	EAA

ISSUED
01-26-25 FOR OWNER REVIEW
08-12-25 FOR OWNER REVIEW
08-15-25 REVISED PLANS TWO FAMILIES

Jenny R. Zuniga-Casal
ARCHITECT

Jenny R. Zuniga-Casal Architecture LLC
77 Sierra Vista Lane, Valley Cottage, NY, 10989
Tel: 845.598.1613 Fax: 845.512.8290
Email: jzuniga000@msn.com

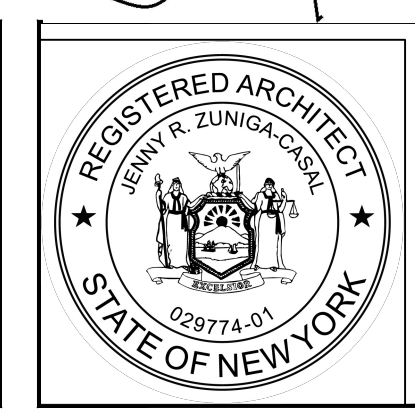


NEW CONSTRUCTION
TWO FAMILY DWELLING

11 FOURTH AVE-LOT A
NYACK, N.Y. 10960


DRAWING NO.:
A-4

J. Zuniga-Casal

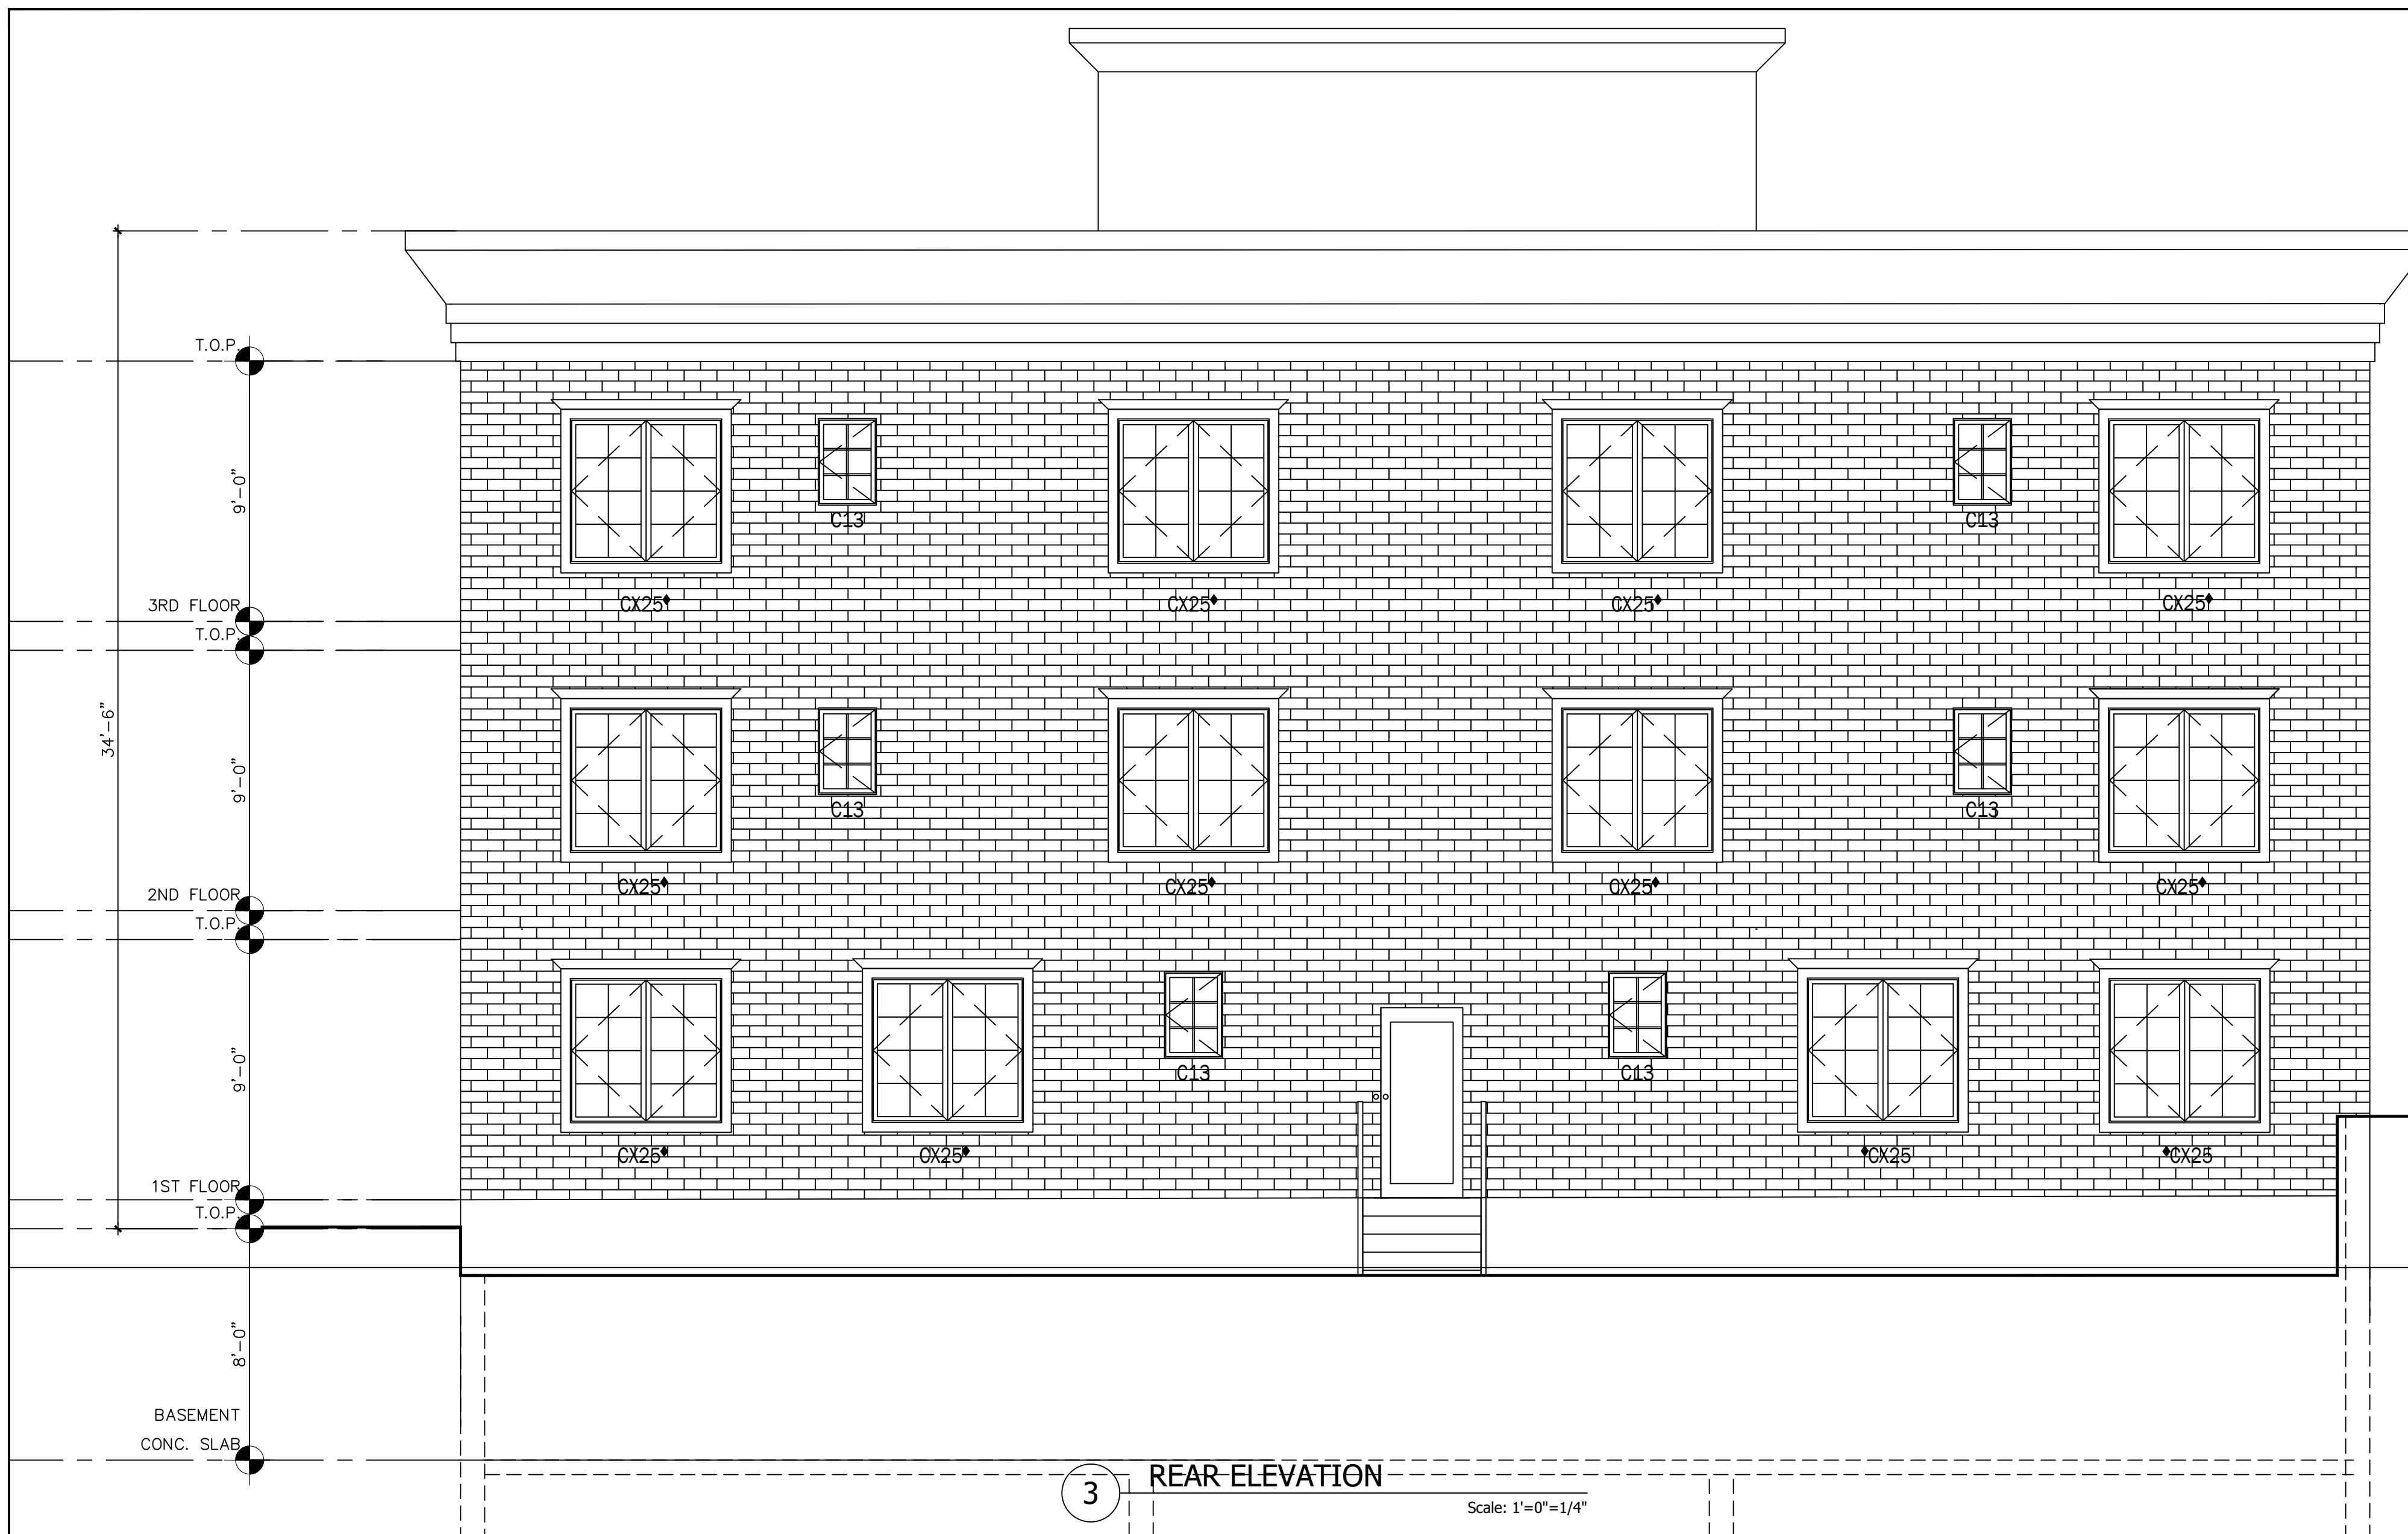

3 REAR ELEVATION



Scale: 1"=0"=1/4"

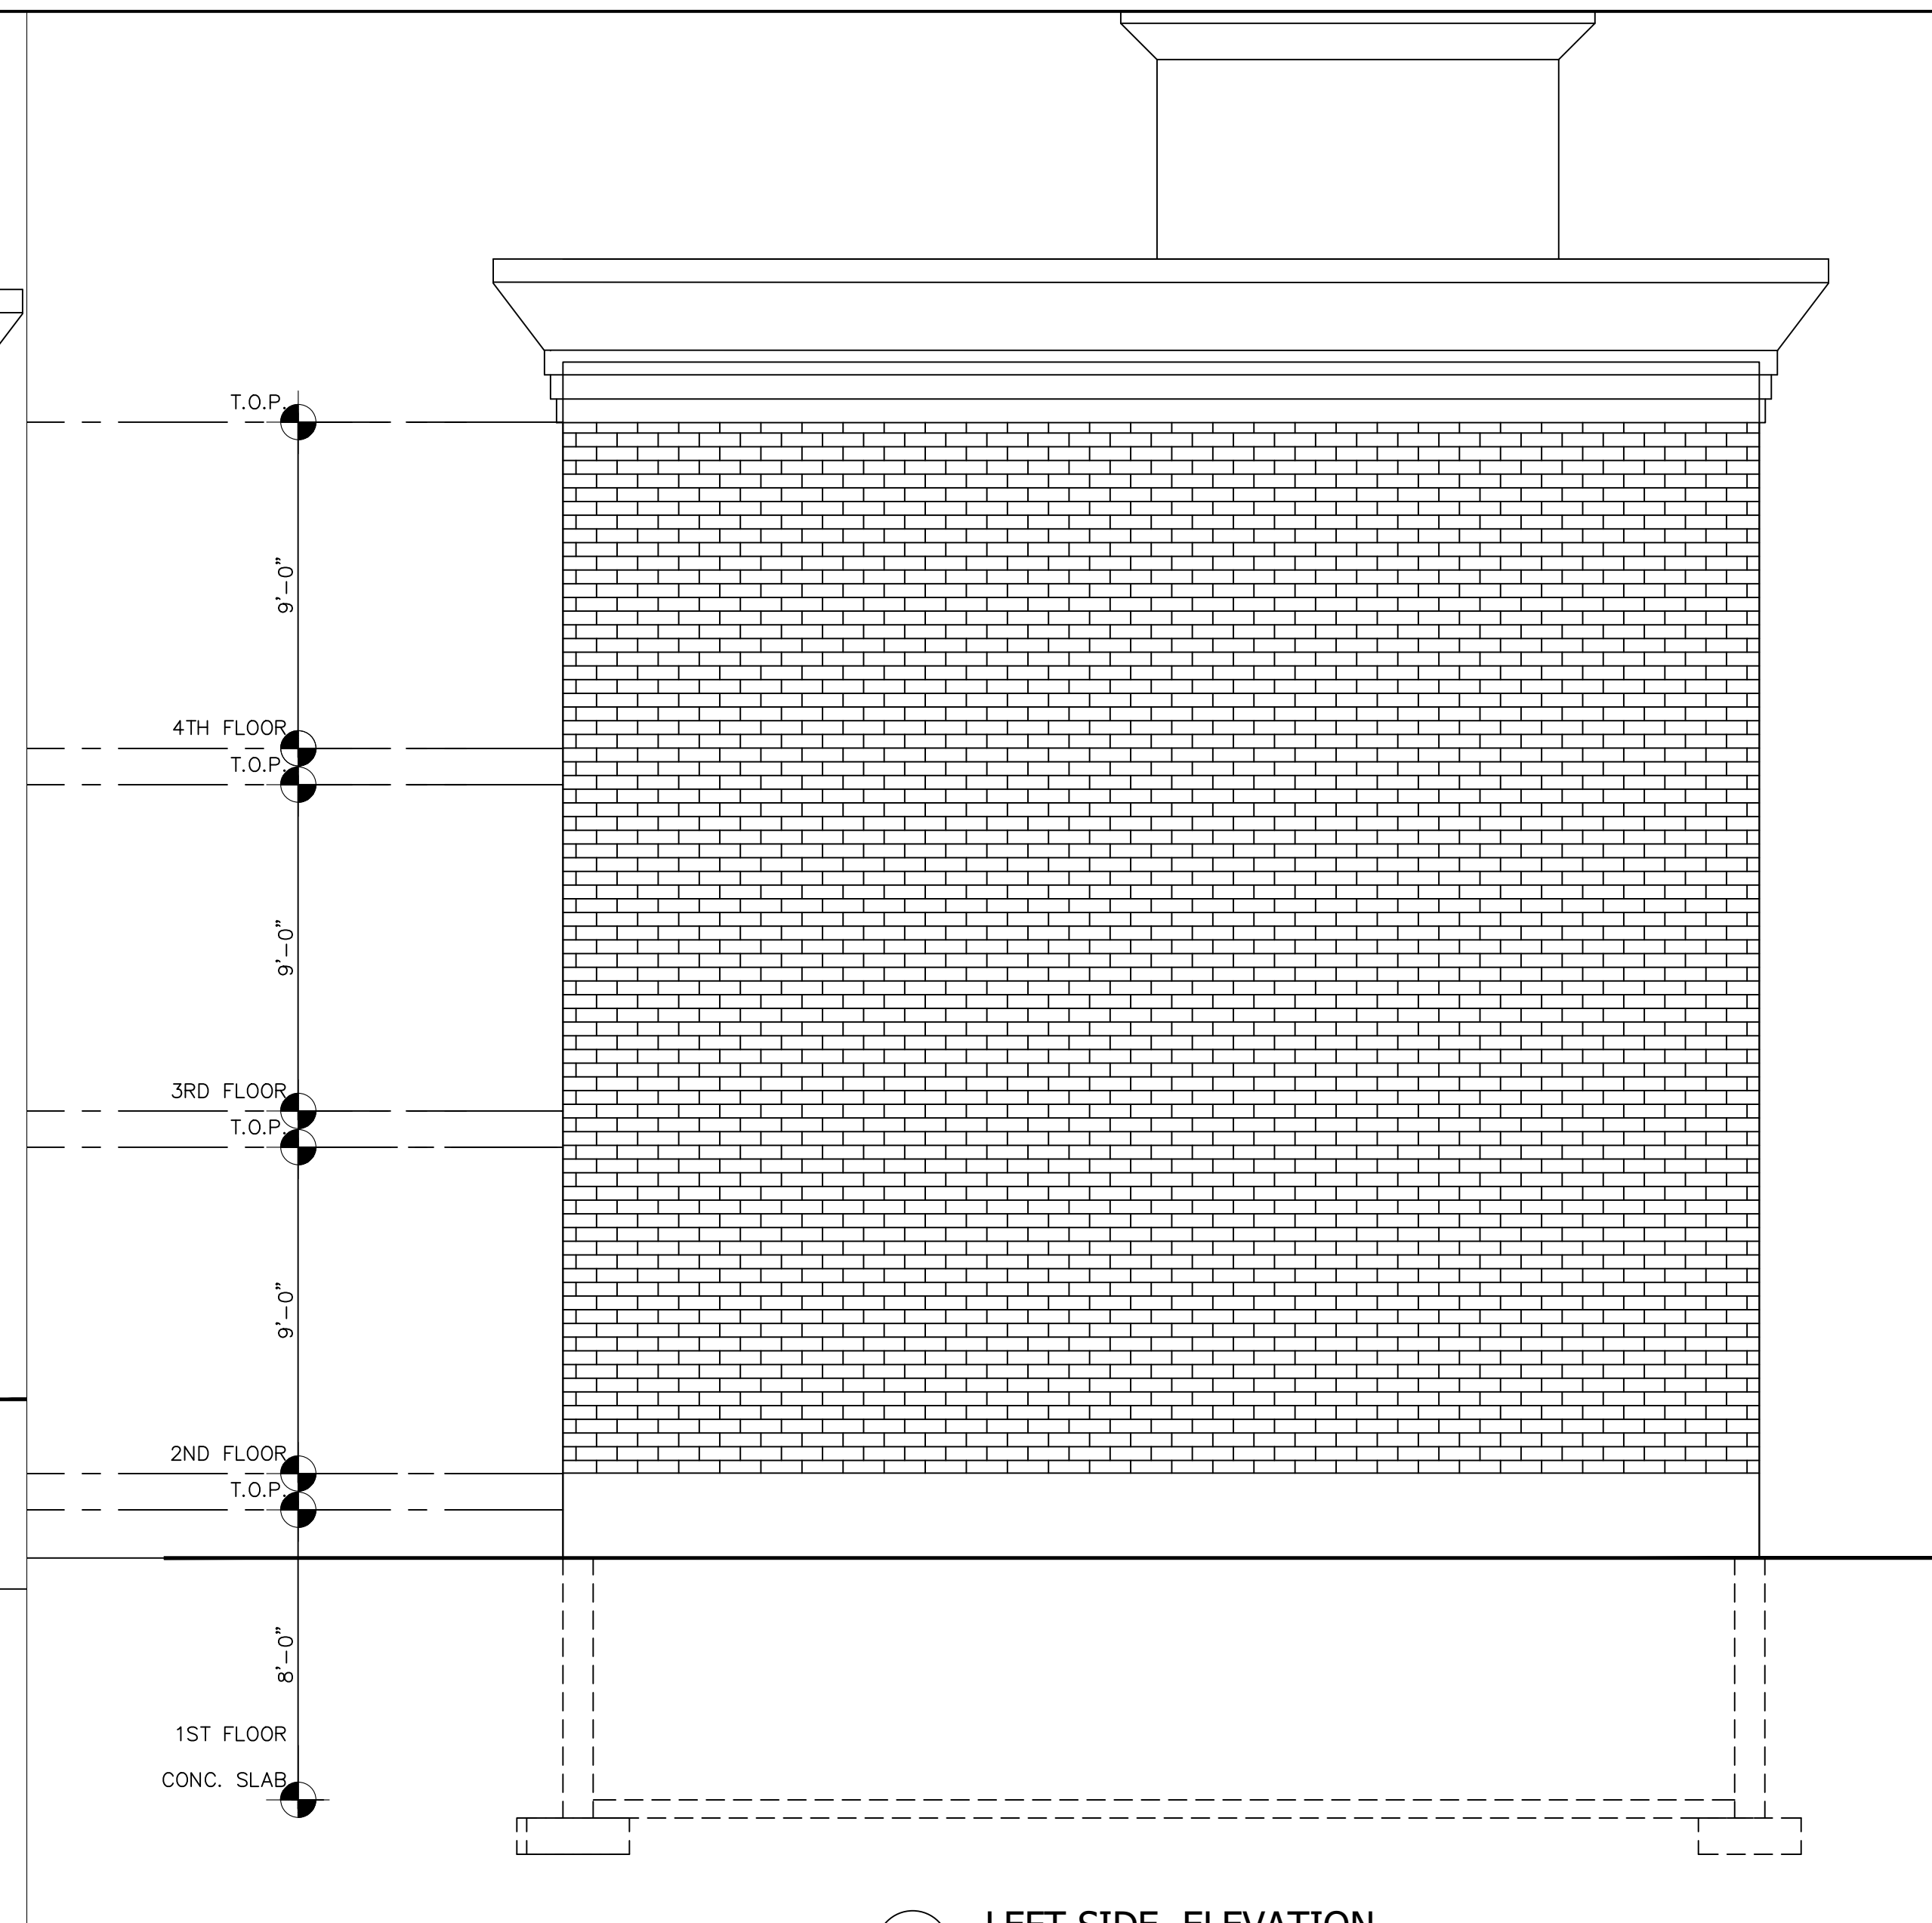

4 LEFT SIDE ELEVATION

Scale: 1"=0"=1/4"

DOOR WINDOWS SCHEDULE

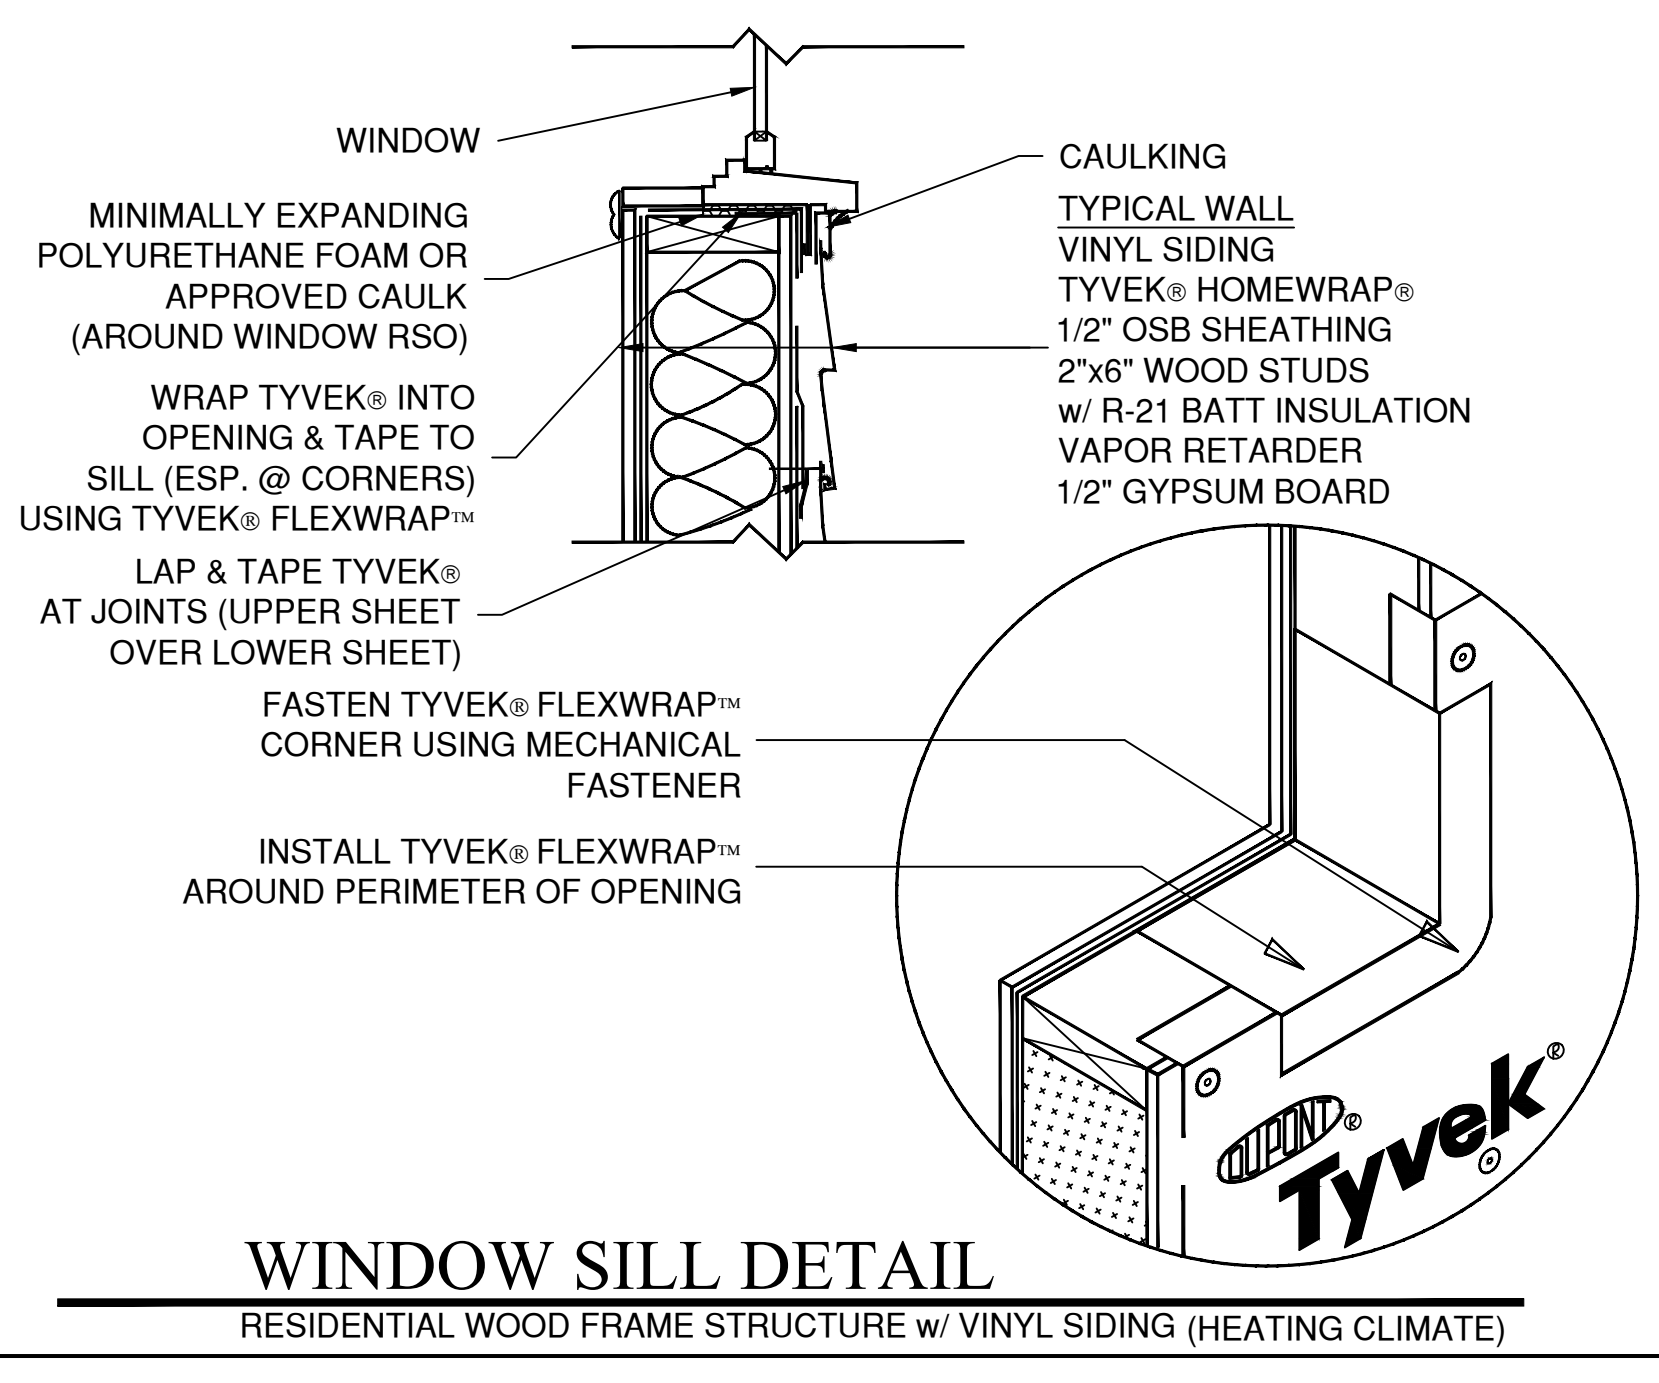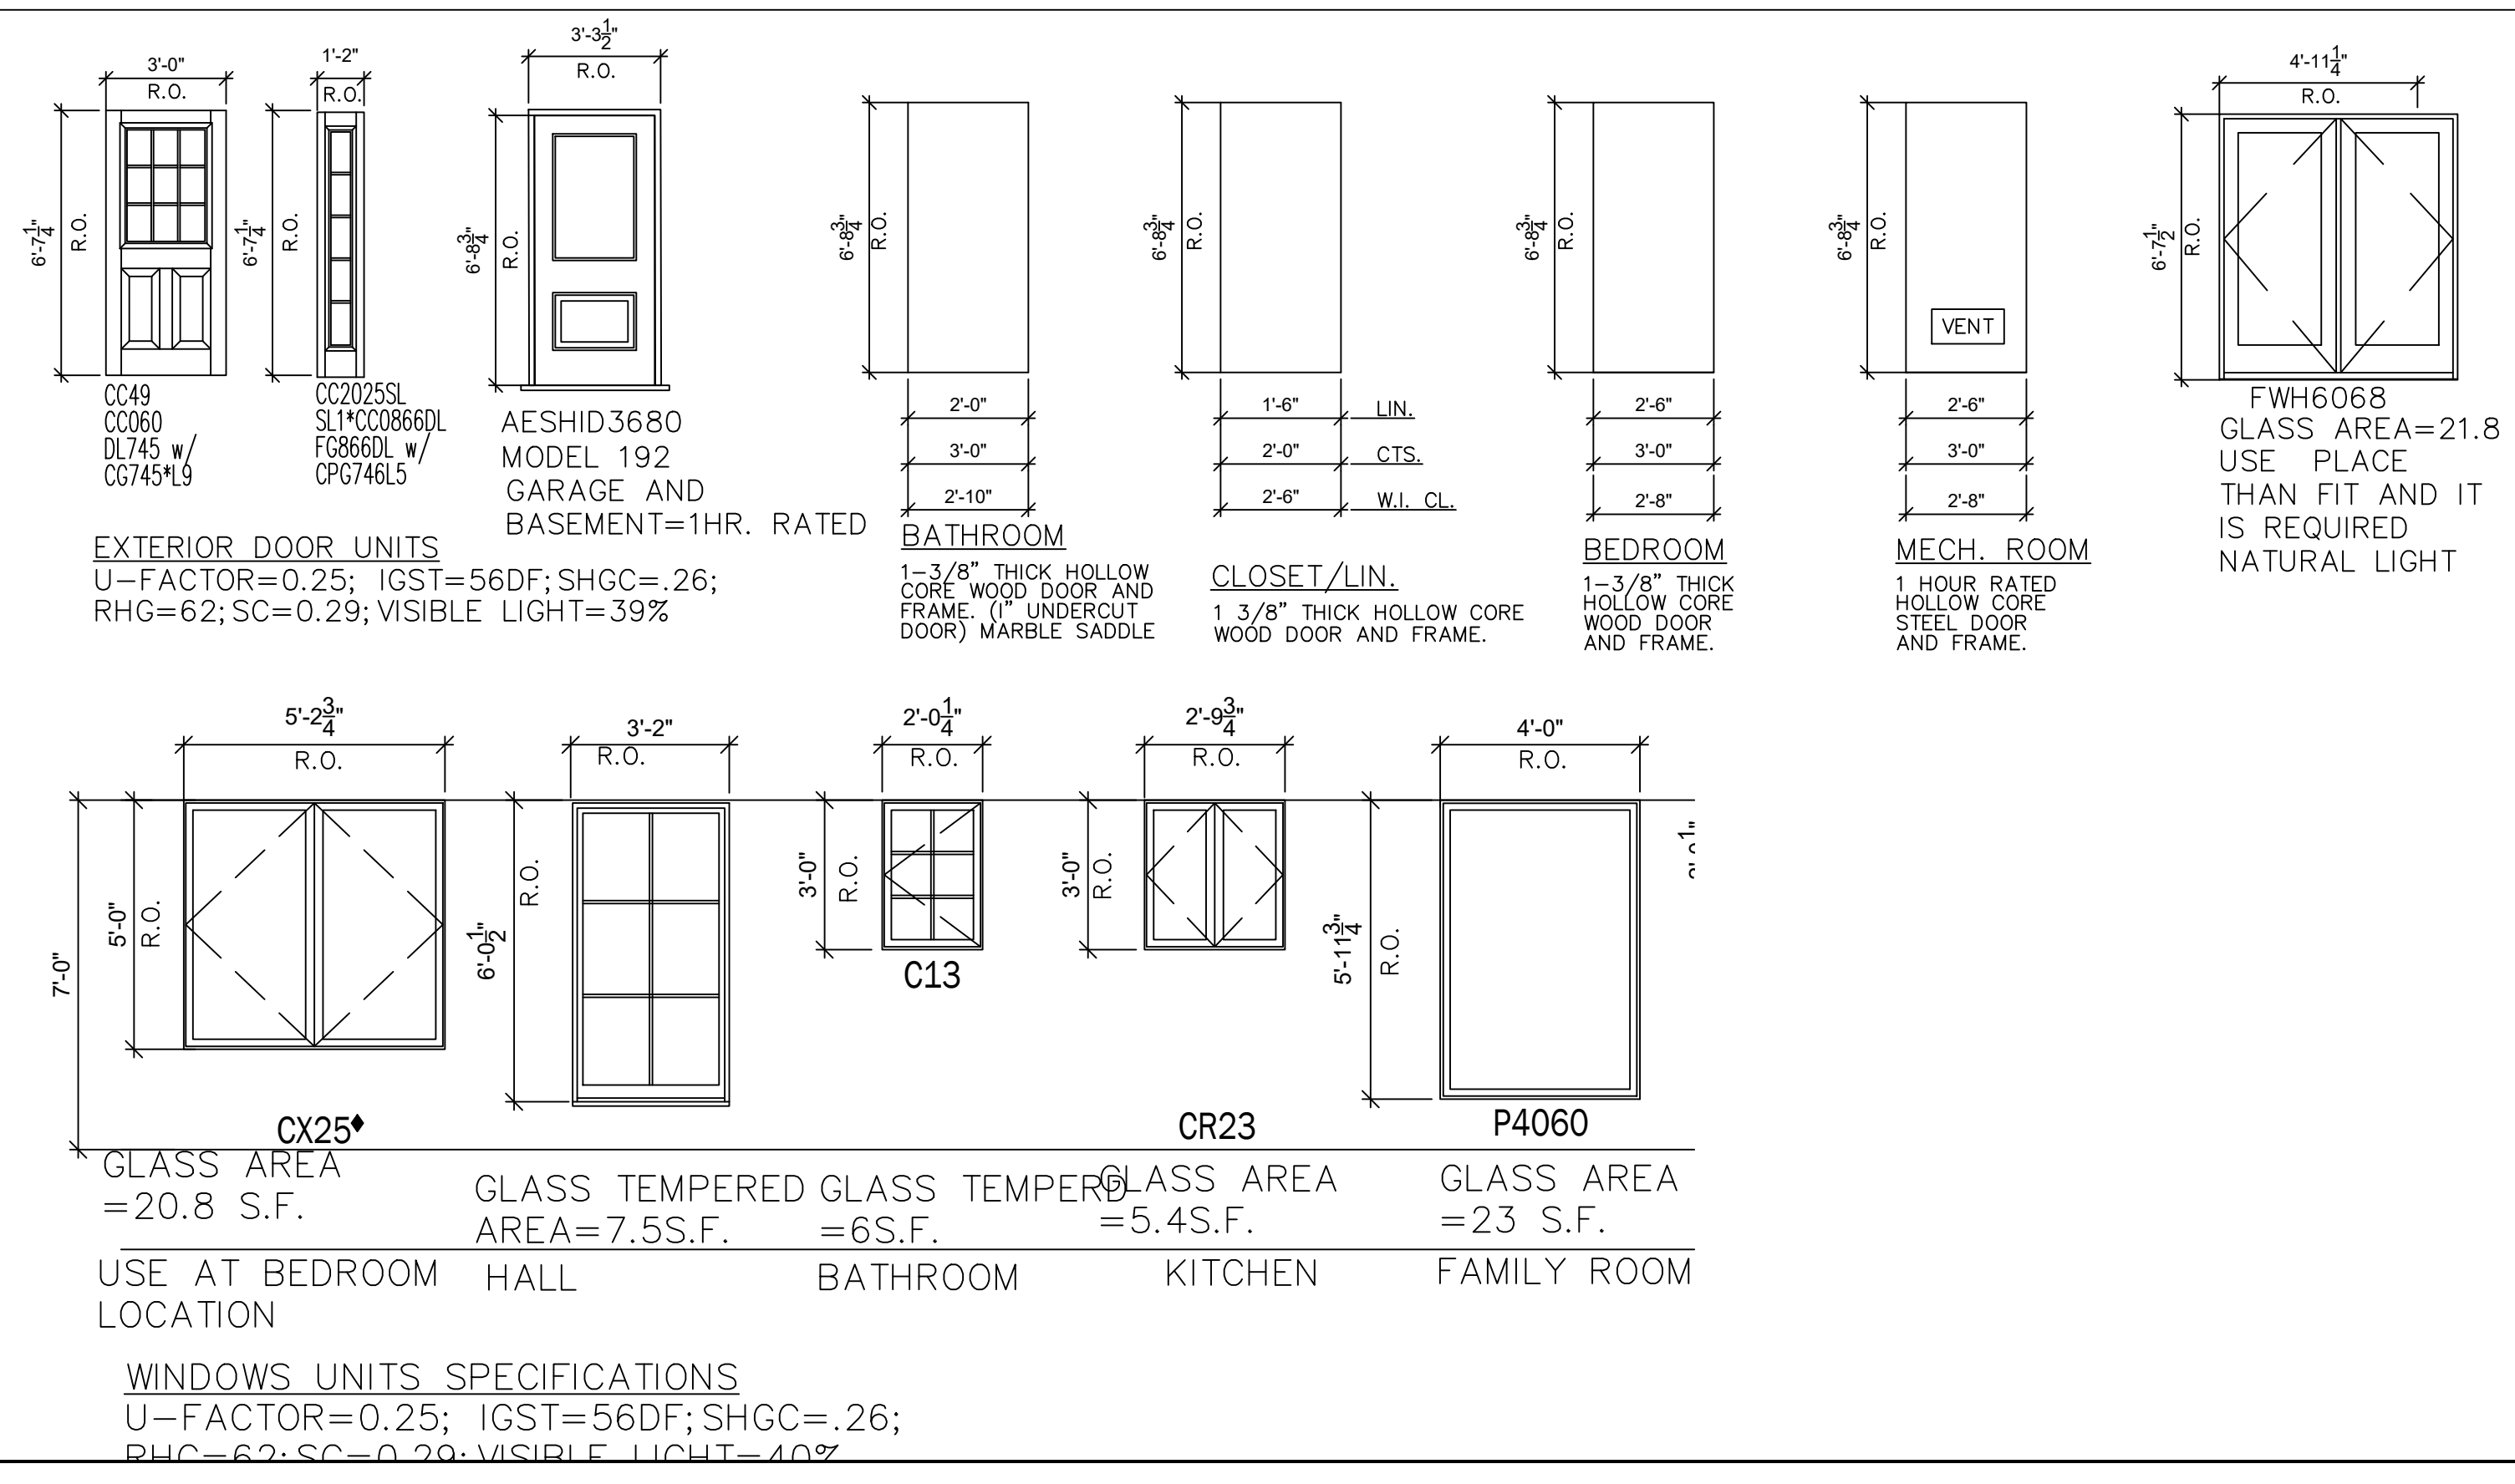

<p>JOB NO: 0225-106 DATE 01/12/25 SCALE AS NOTED DRN. BY: EAA</p>	<p>Jenny R. Zuniga-Casal ARCHITECT</p> <p>Jenny R. Zuniga-Casal Architecture LLC 77 Sierra Vista Lane, Valley Cottage, NY, 10989 Tel: 845.598.1613 Fax: 845.512.8290 Email: jzuniga000@msn.com</p>	<p>REGISTERED ARCHITECT JENNY R. ZUNIGA-CASAL 029714-00 STATE OF NEW YORK</p>
<p>ISSUED FOR OWNER REVIEW 01-28-25 FOR OWNER REVIEW 02-12-25 REVISED PLANS TWO FAMILIES 02-15-25</p>	<p>NEW CONSTRUCTION TWO FAMILY DWELLING 11 FOURTH AVE-LOT A NYACK, N.Y. 10960</p>	<p>DRAWING NO.: A-5</p>