



2 RIGHT SIDE ELEVATION
Scale: 1"=0"=1/4"




1 FRONT ELEVATION
Scale: 1"=0"=1/4"

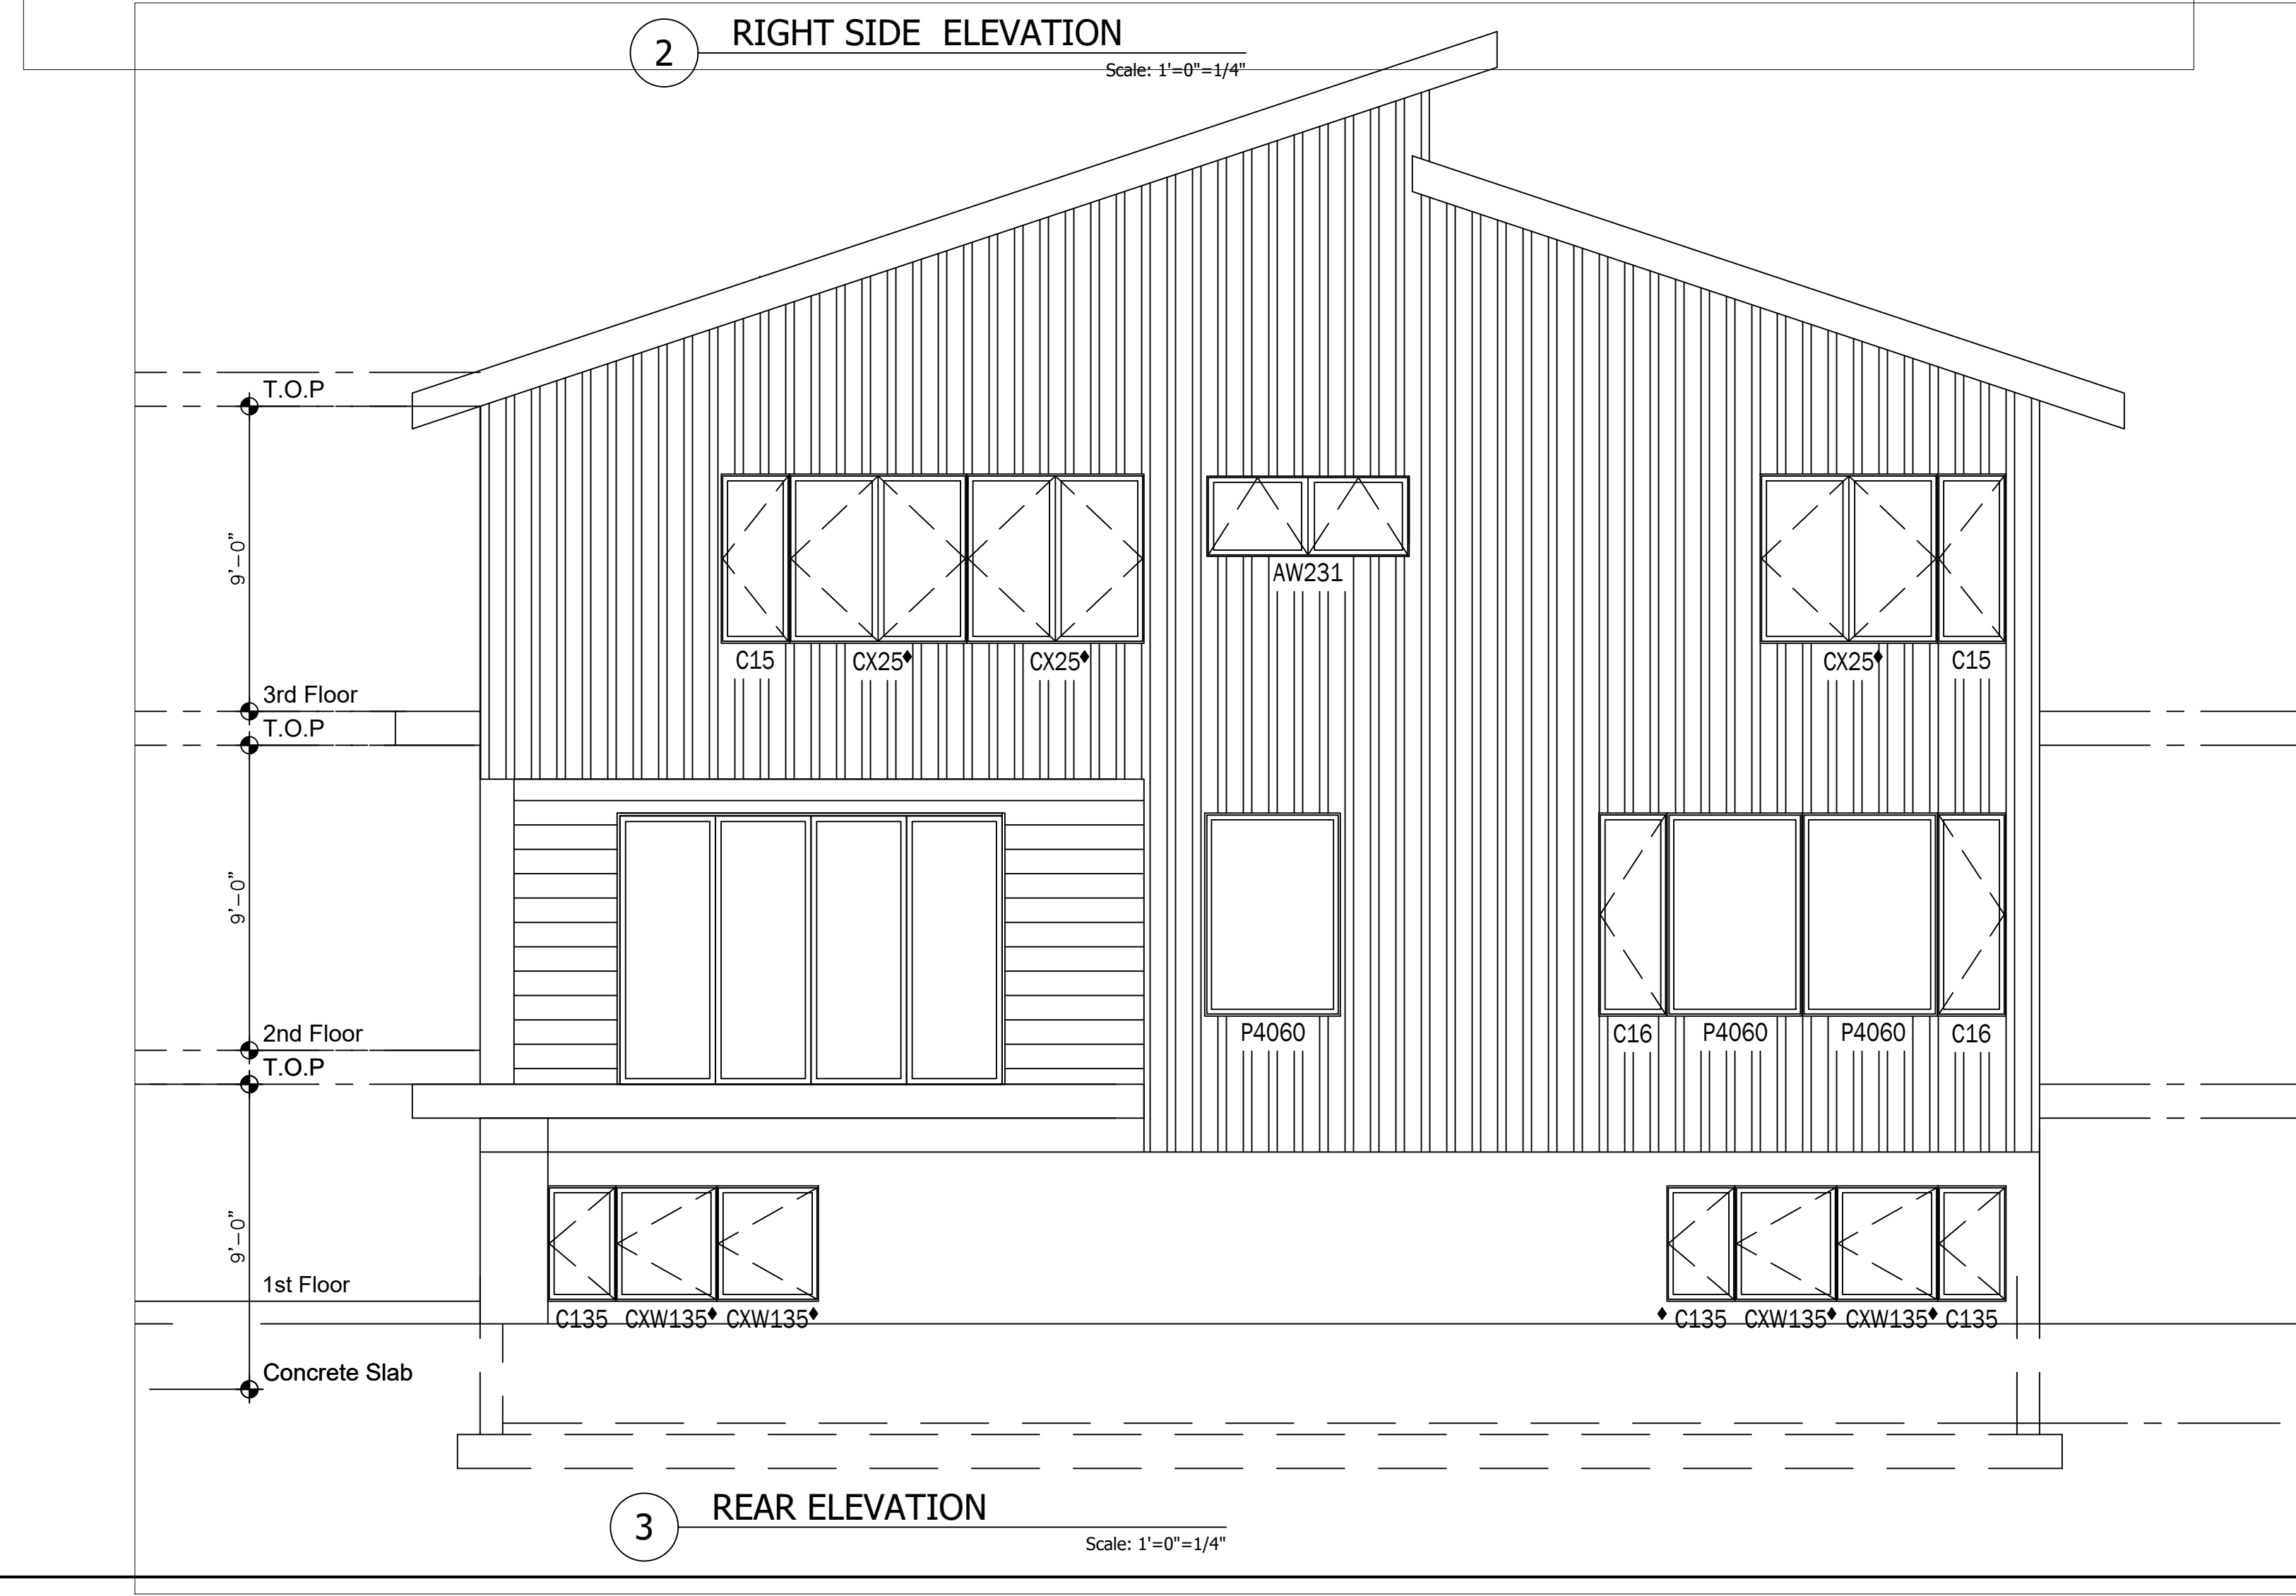


3 REAR ELEVATION
Scale: 1"=0"=1/4"


ISSUED 01-26-25 FOR OWNER REVIEW	JOB NO: 0225-106	Jenny R. Zuniga-Casal ARCHITECT Jenny R. Zuniga-Casal Architecture LLC 77 Sierra Vista Lane, Valley Cottage, NY, 10989 Tel: 845.598.1613 Fax: 845.512.8290 Email: jzuniga000@msn.com	
	DATE 01/12/25		
	SCALE AS NOTED		
	DRN. BY: EAA		
NEW CONSTRUCTION 11 FOURTH AVE-LOT B NYACK, N.Y. 10960		DRAWING NO.:	A-4

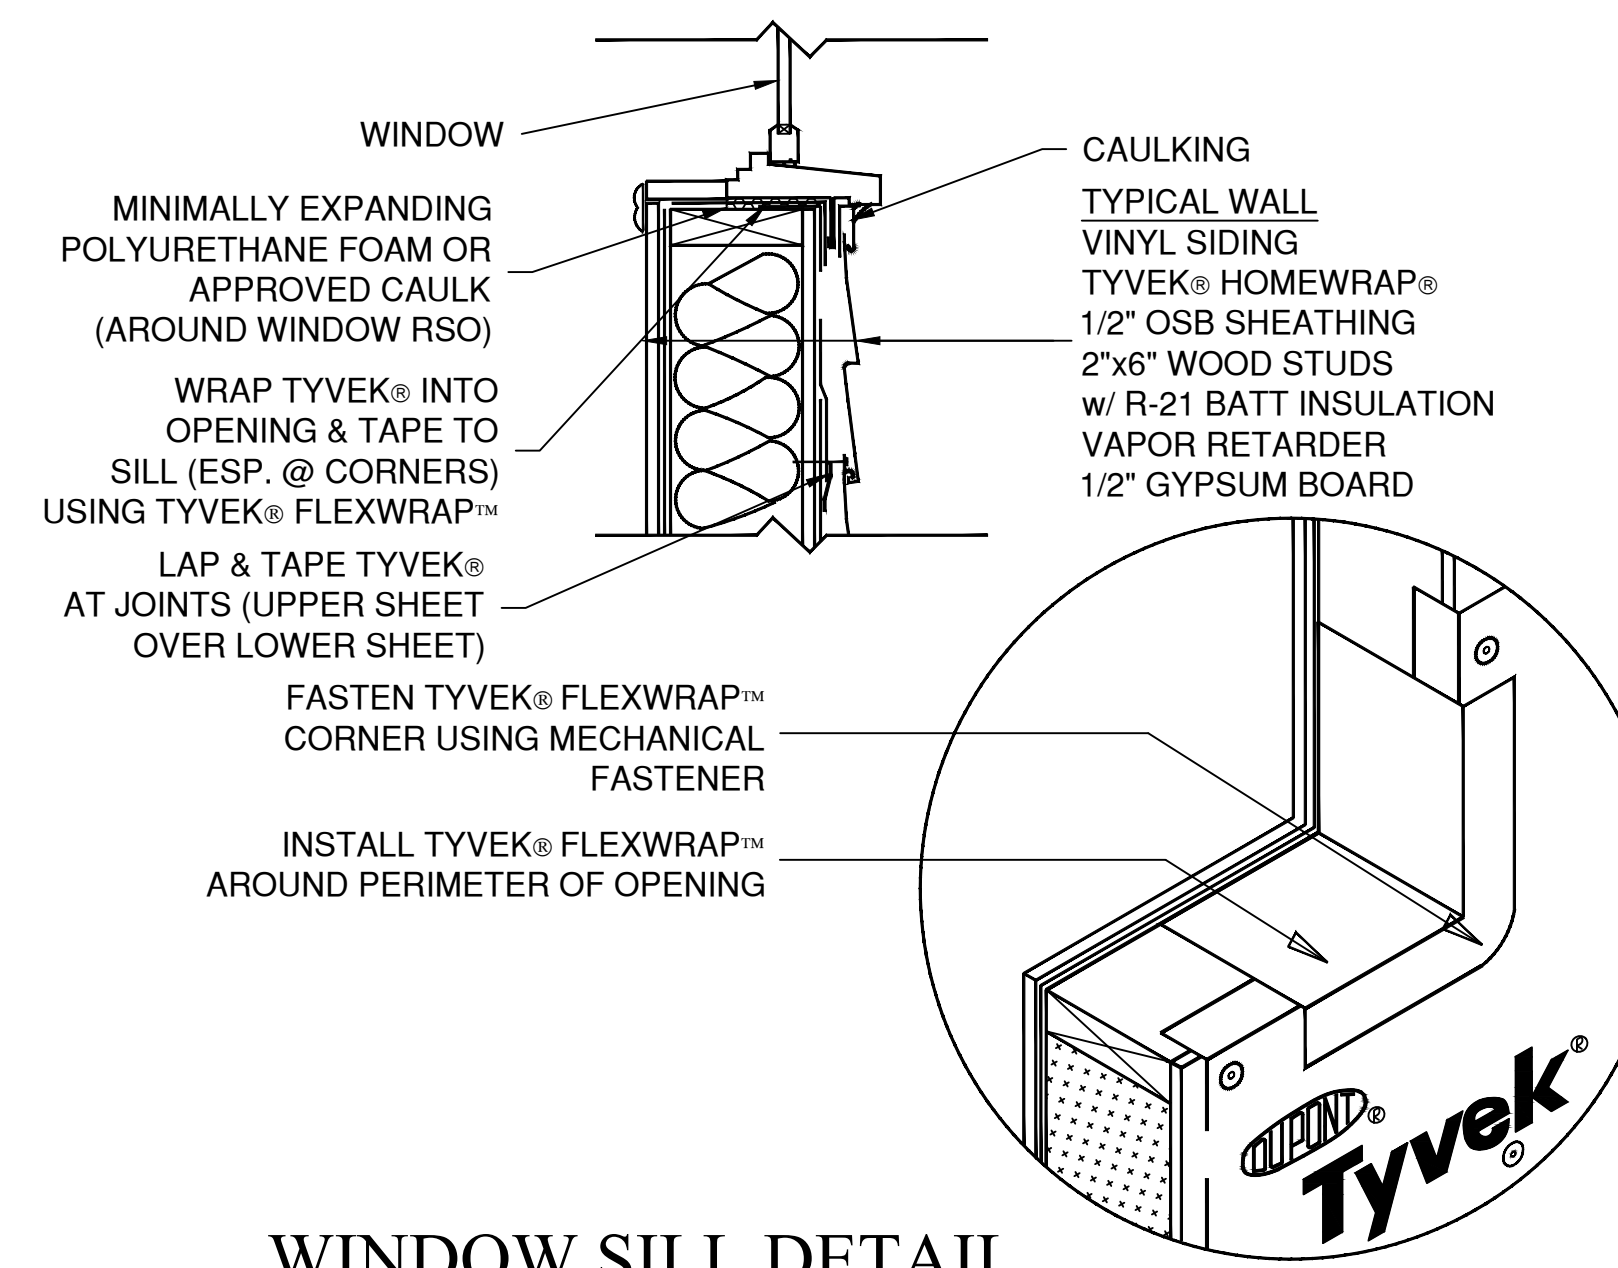

WINDOW SILL DETAIL
RESIDENTIAL WOOD FRAME STRUCTURE w/ VINYL SIDING (HEATING CLIMATE)

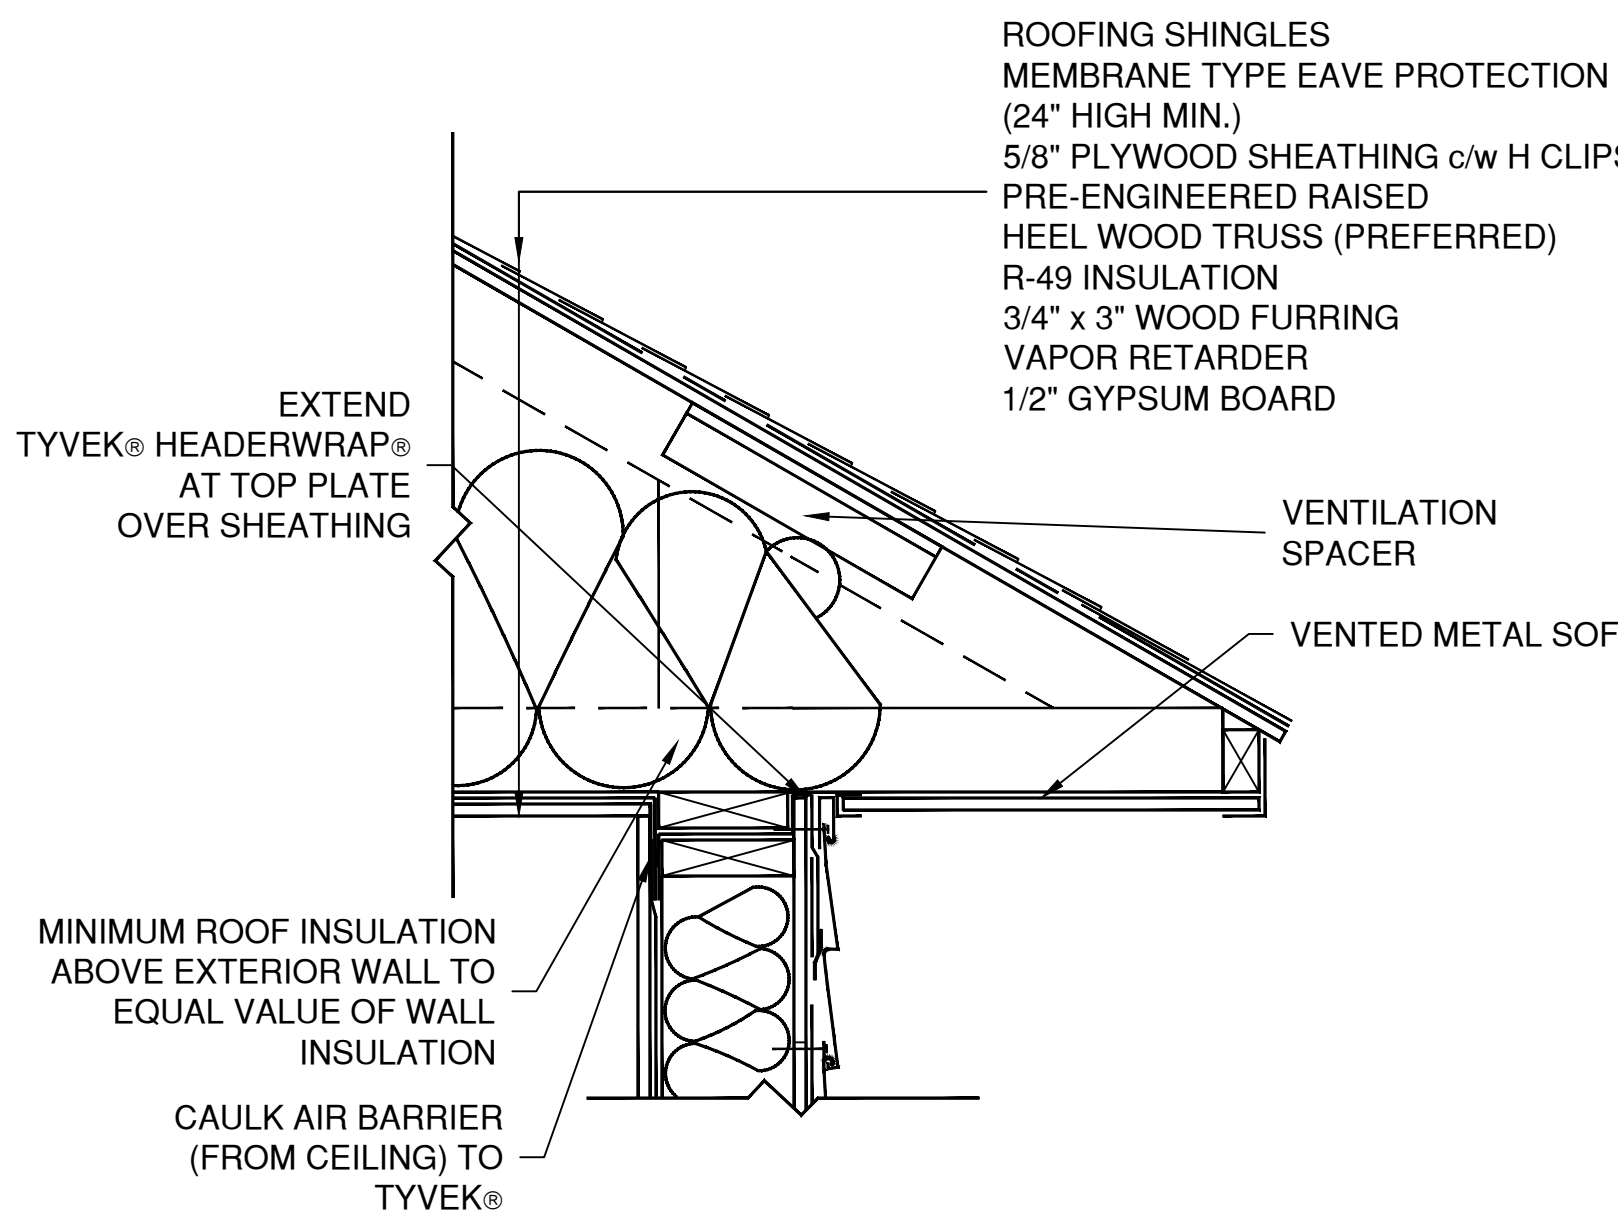

ROOF/WALL INTERFACE DETAIL
RESIDENTIAL WOOD FRAME STRUCTURE w/ VINYL SIDING (HEATING CLIMATE)

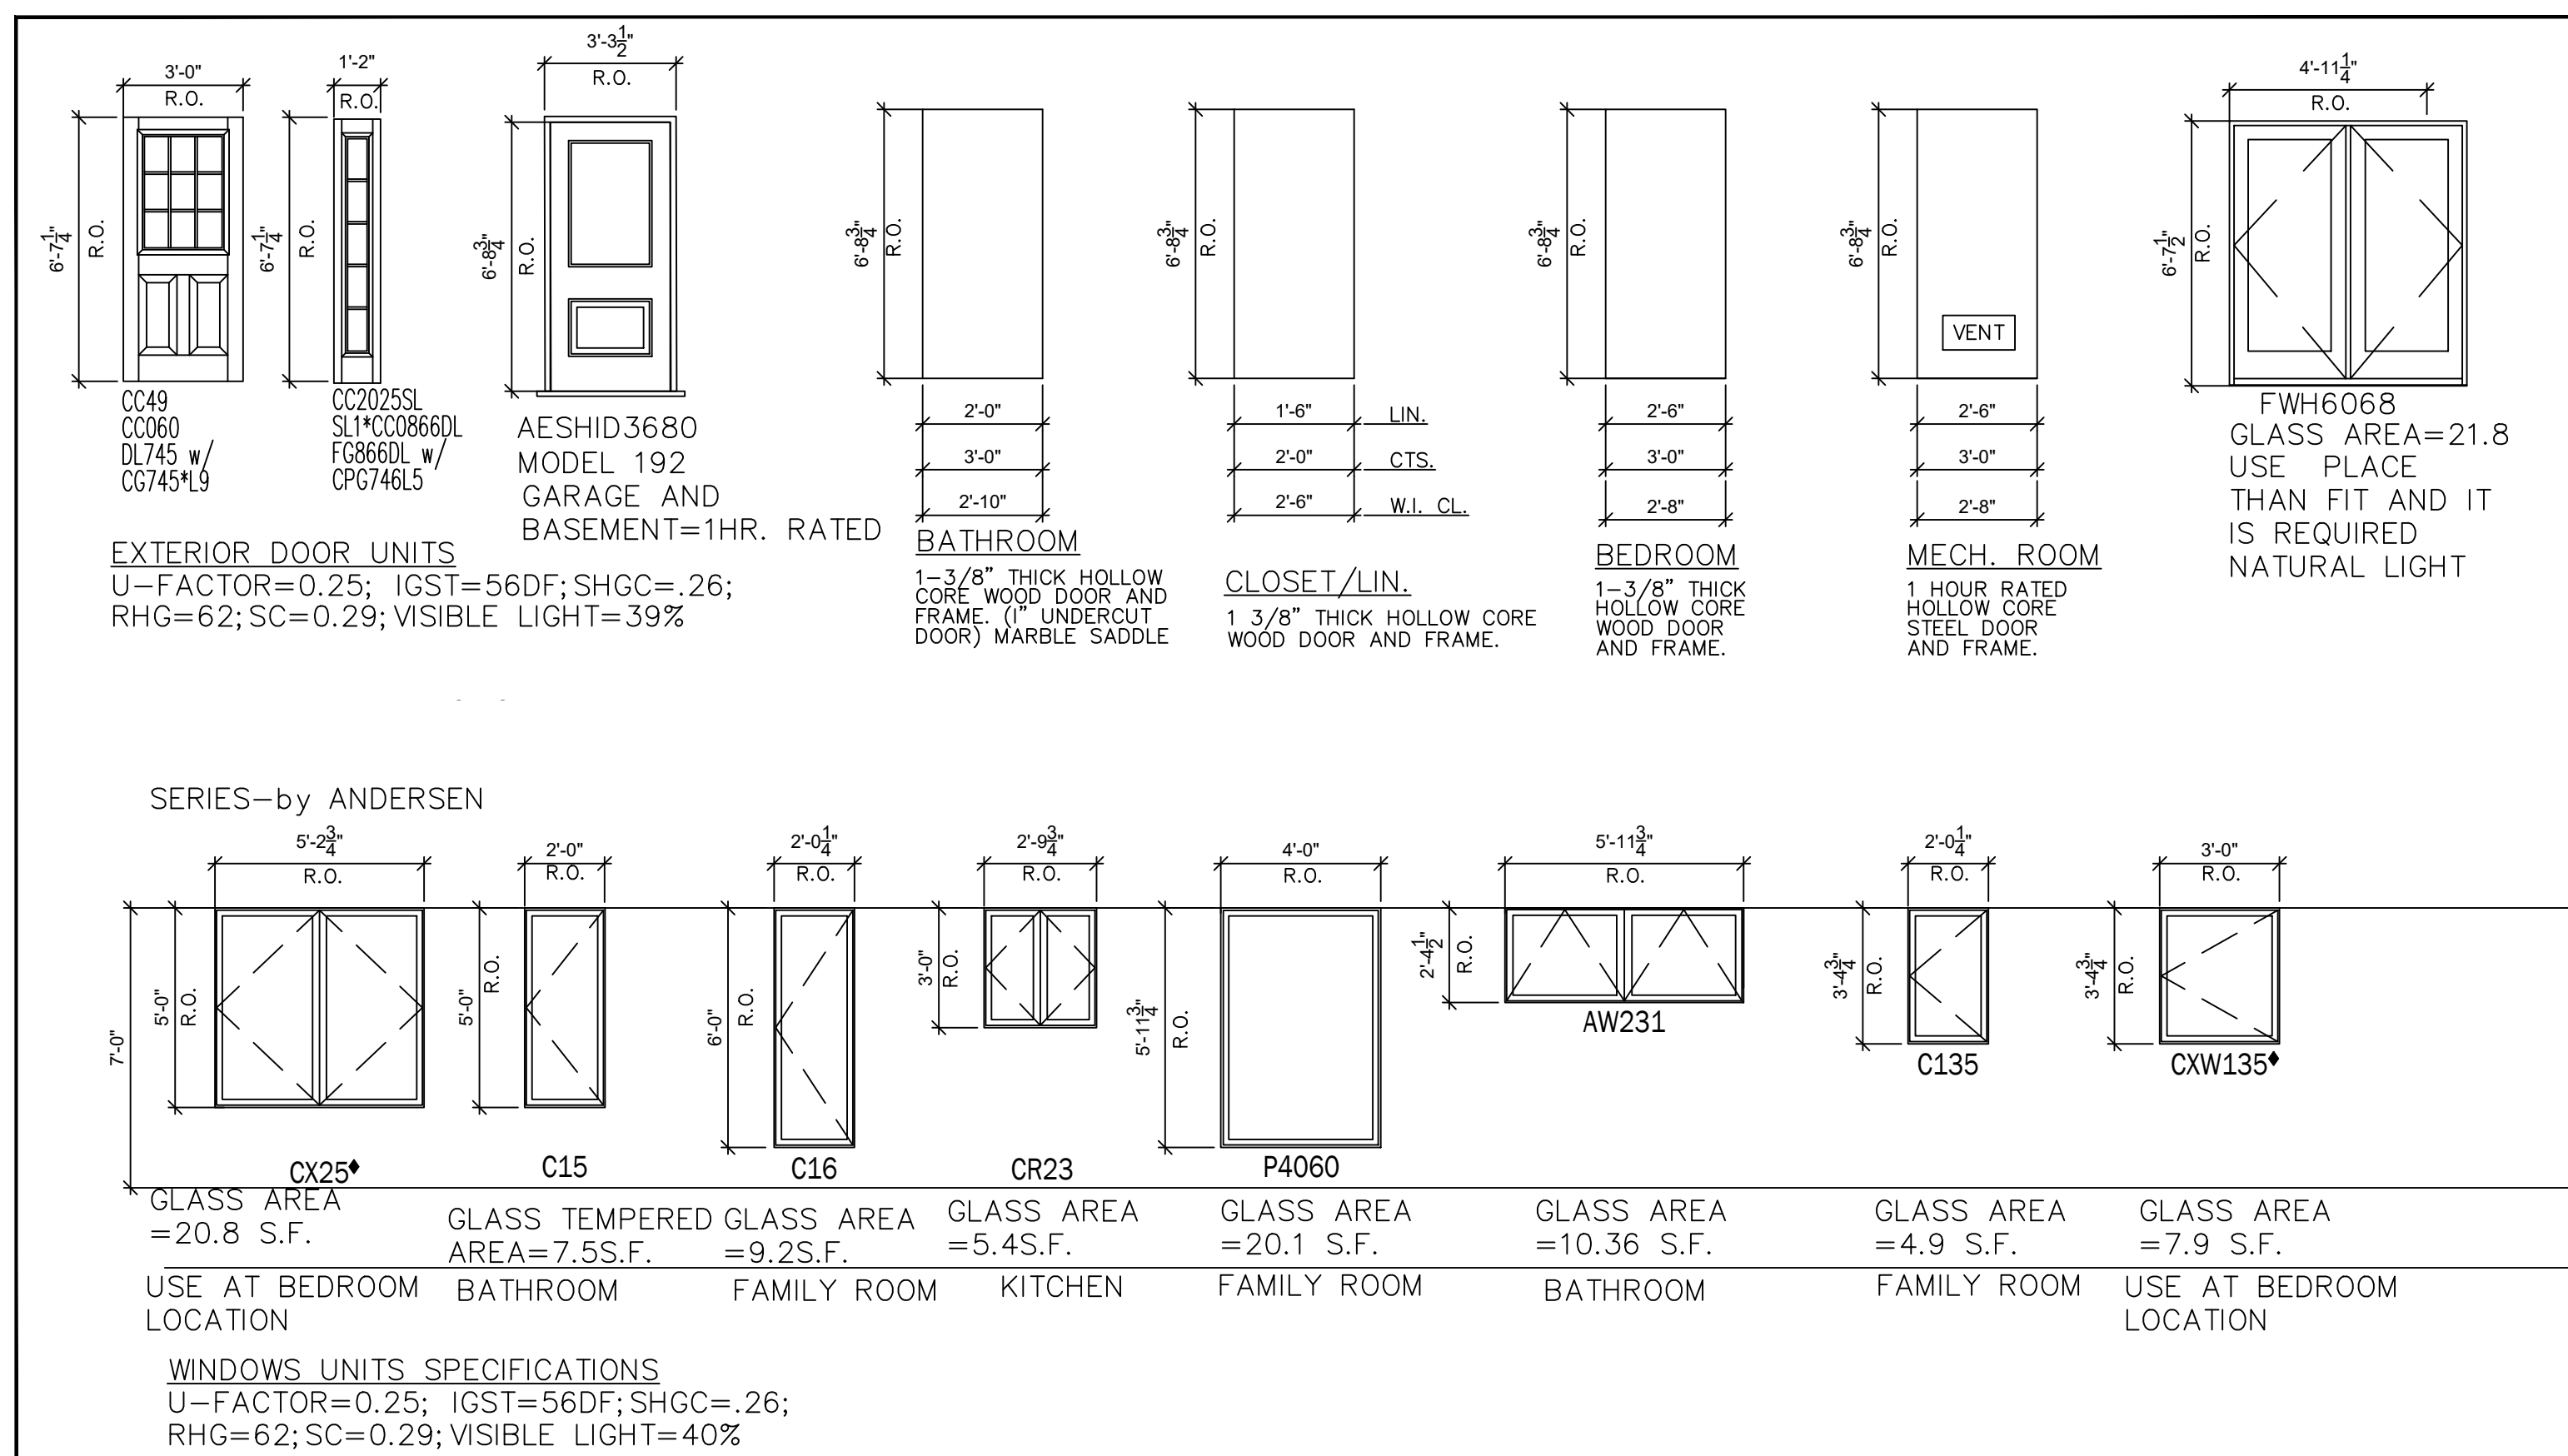

5 WINDOW AND DOOR SPECIFICATION
Scale: 1"=0"=1/4"

JOB NO: 0225-106
DATE 01/12/25
SCALE AS NOTED
DRN. BY: EAA

ISSUED
01-28-25 FOR OWNER REVIEW

Jenny R. Zuniga-Casal
ARCHITECT

Jenny R. Zuniga-Casal Architecture LLC
77 Sierra Vista Lane, Valley Cottage, NY, 10989
Tel: 845.598.1613 Fax: 845.512.8290
Email: jzuniga000@msn.com



NEW CONSTRUCTION
11 FOURTH AVE-LOT B
NYACK, N.Y. 10960

DRAWING NO.:

A-5