



3 THIRD FLOOR PLAN
AI 1/4" = 1 FOOT

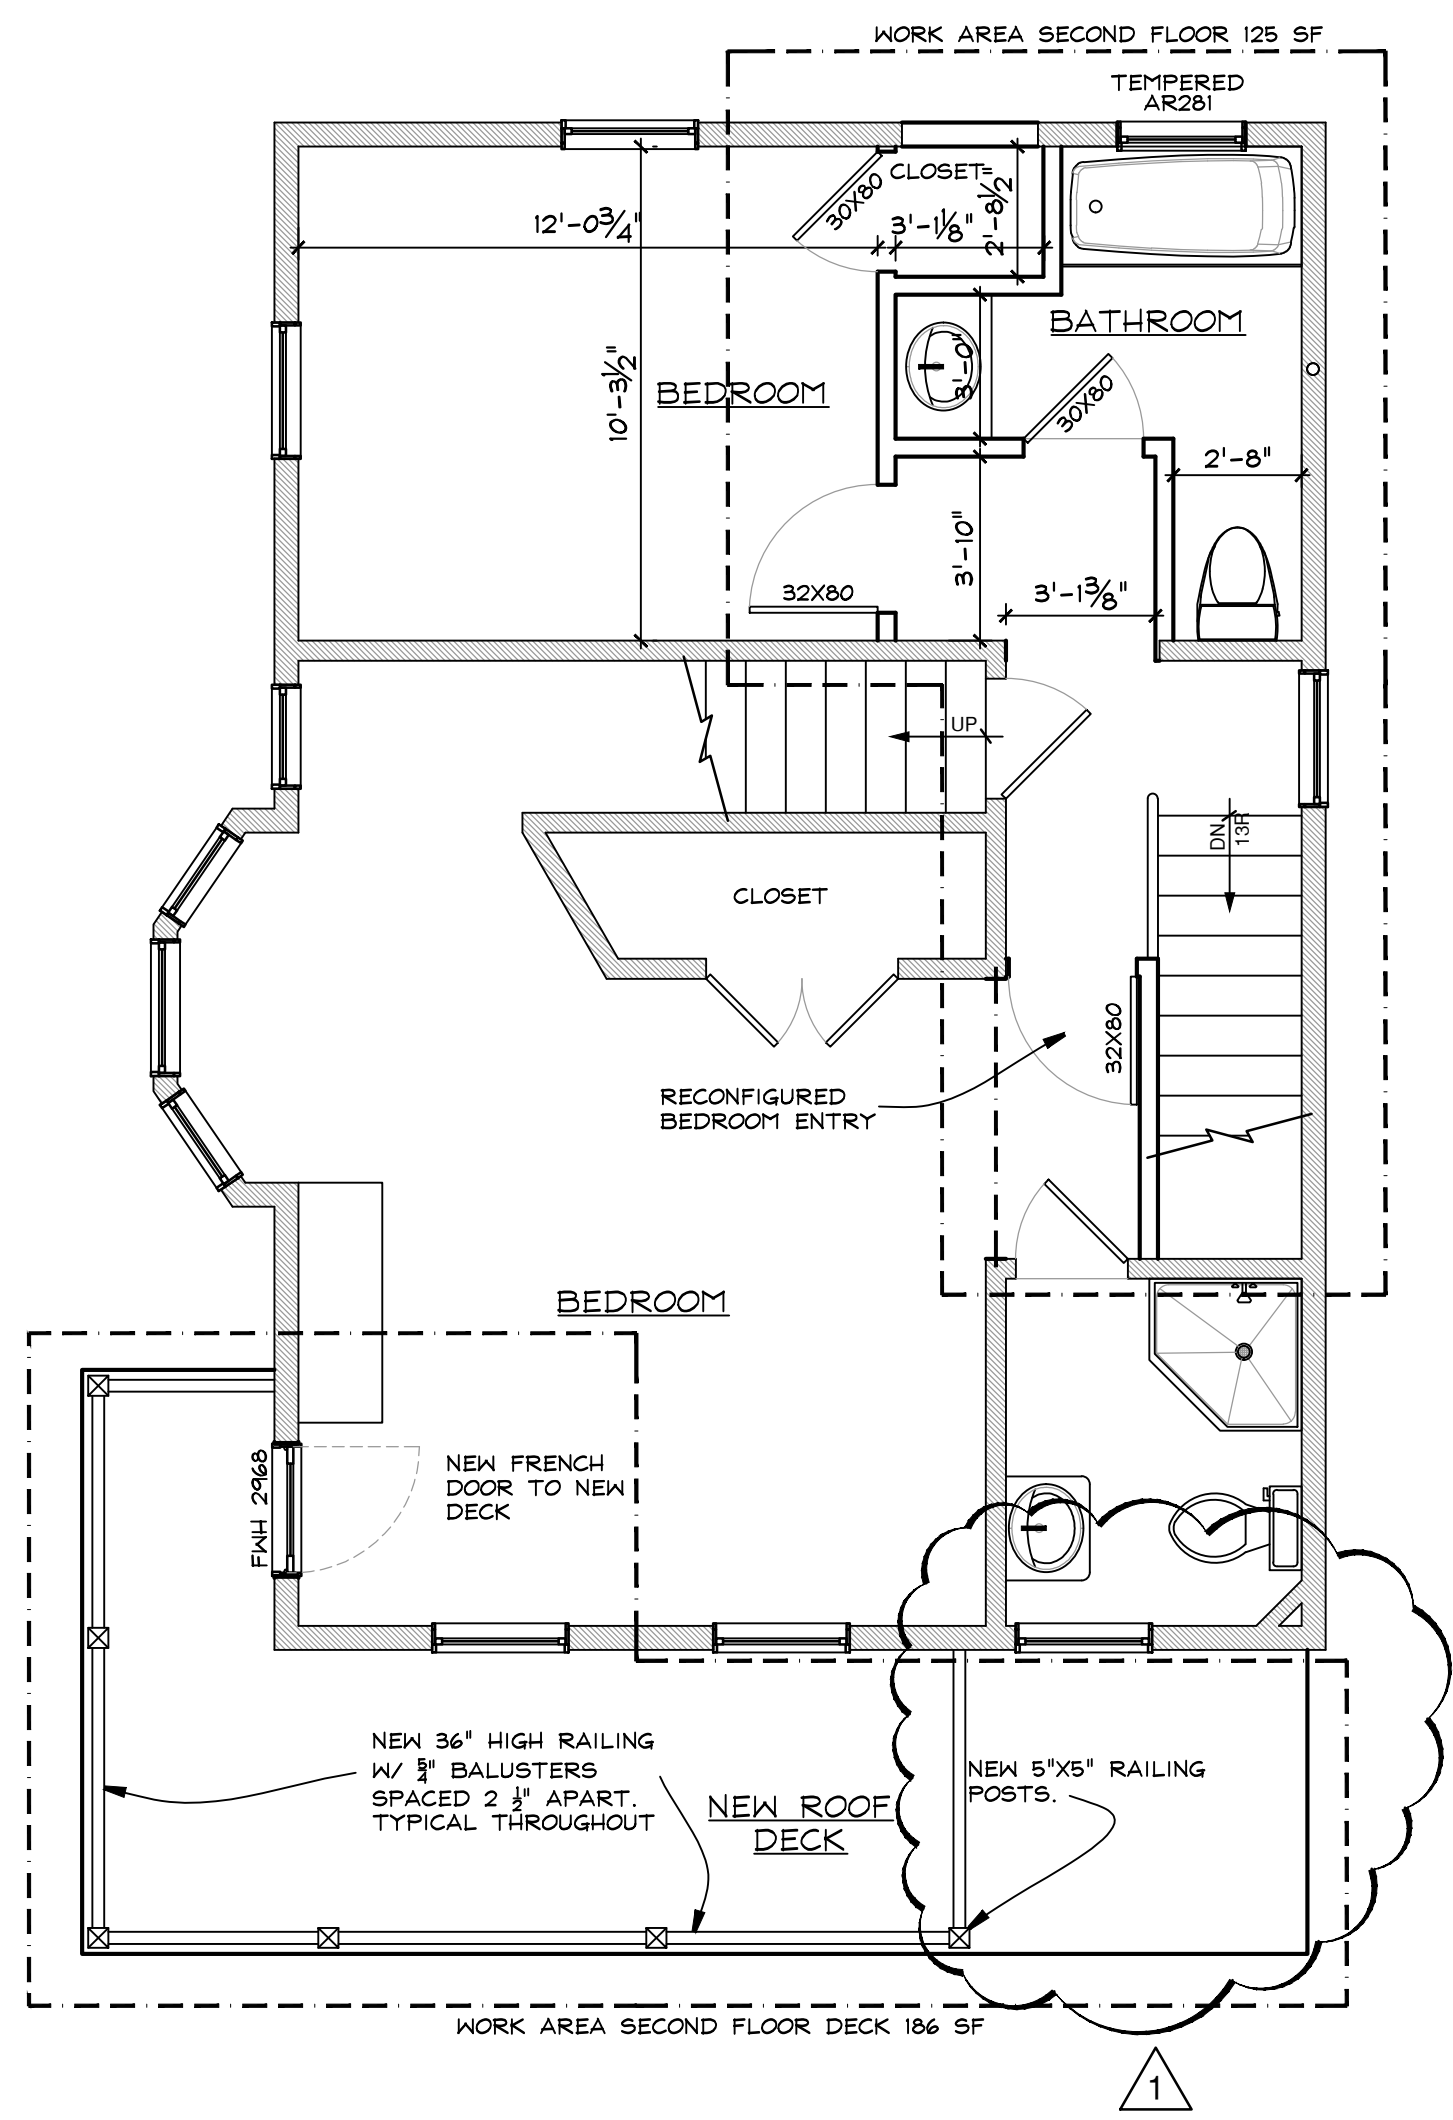

2 SECOND FLOOR PLAN
AI 1/4" = 1 FOOT

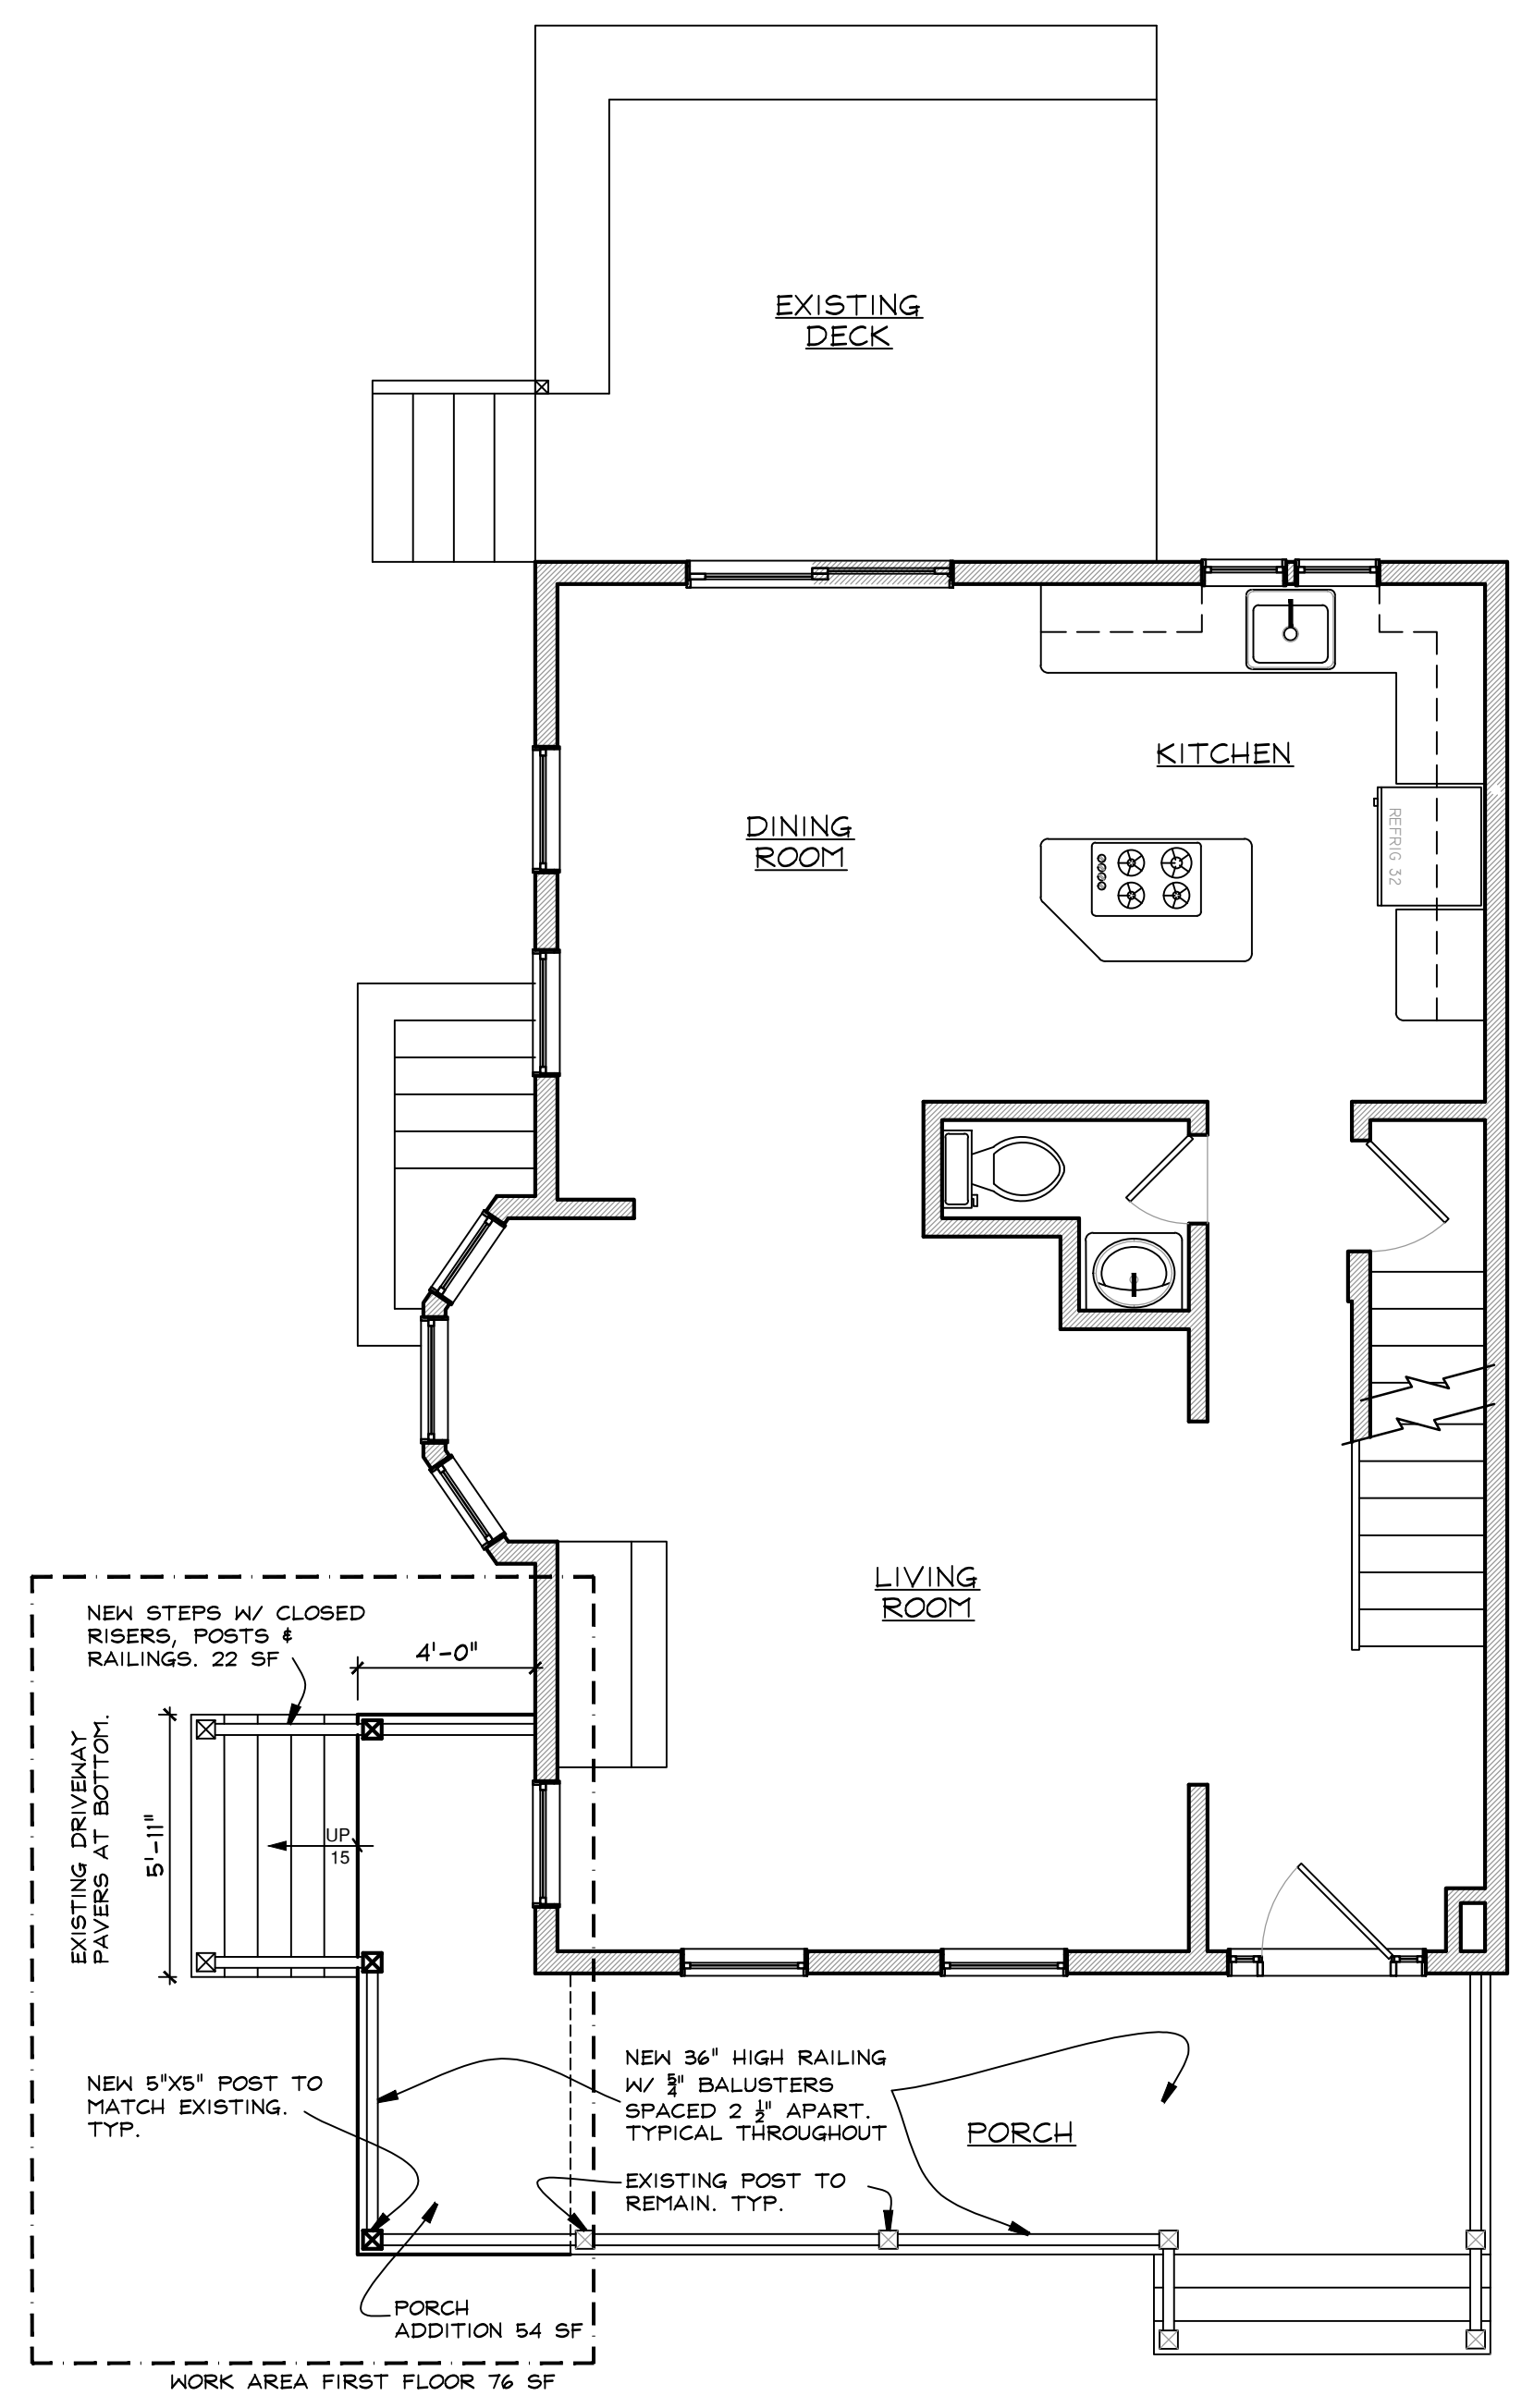

1 FIRST FLOOR PLAN
AI 1/4" = 1 FOOT

CONSTRUCTION LEGEND	
	NEW CONSTRUCTION
	EXISTING WALLS TO BE DEMOLISHED
	EXISTING MASONRY WALL
	EXISTING STUD WALL TO REMAIN
	SHEET NOTES CALL: SEE NOTES THIS SHEET
	HARDWIRED CARBON MONOXIDE DET.
	HARDWIRED SMOKE DETECTOR

LOPES
21 FIRST AVE.
NYACK, N.Y. 10960

NY LICENSE # 15938
KIER B. LEVESQUE, R.A.
ARCHITECT
49 THIRD AVENUE
NYACK, NEW YORK 10960
845-358-2359

FLOOR PLANS

SCALE AS SHOWN
DATE MARCH 31, 2021
JOB NO. 202105
REVISIONS: SHEET NO.

APRIL 27, 2021
A-1