



3 REAR ELEVATION
A2 1/4" = 1 FOOT

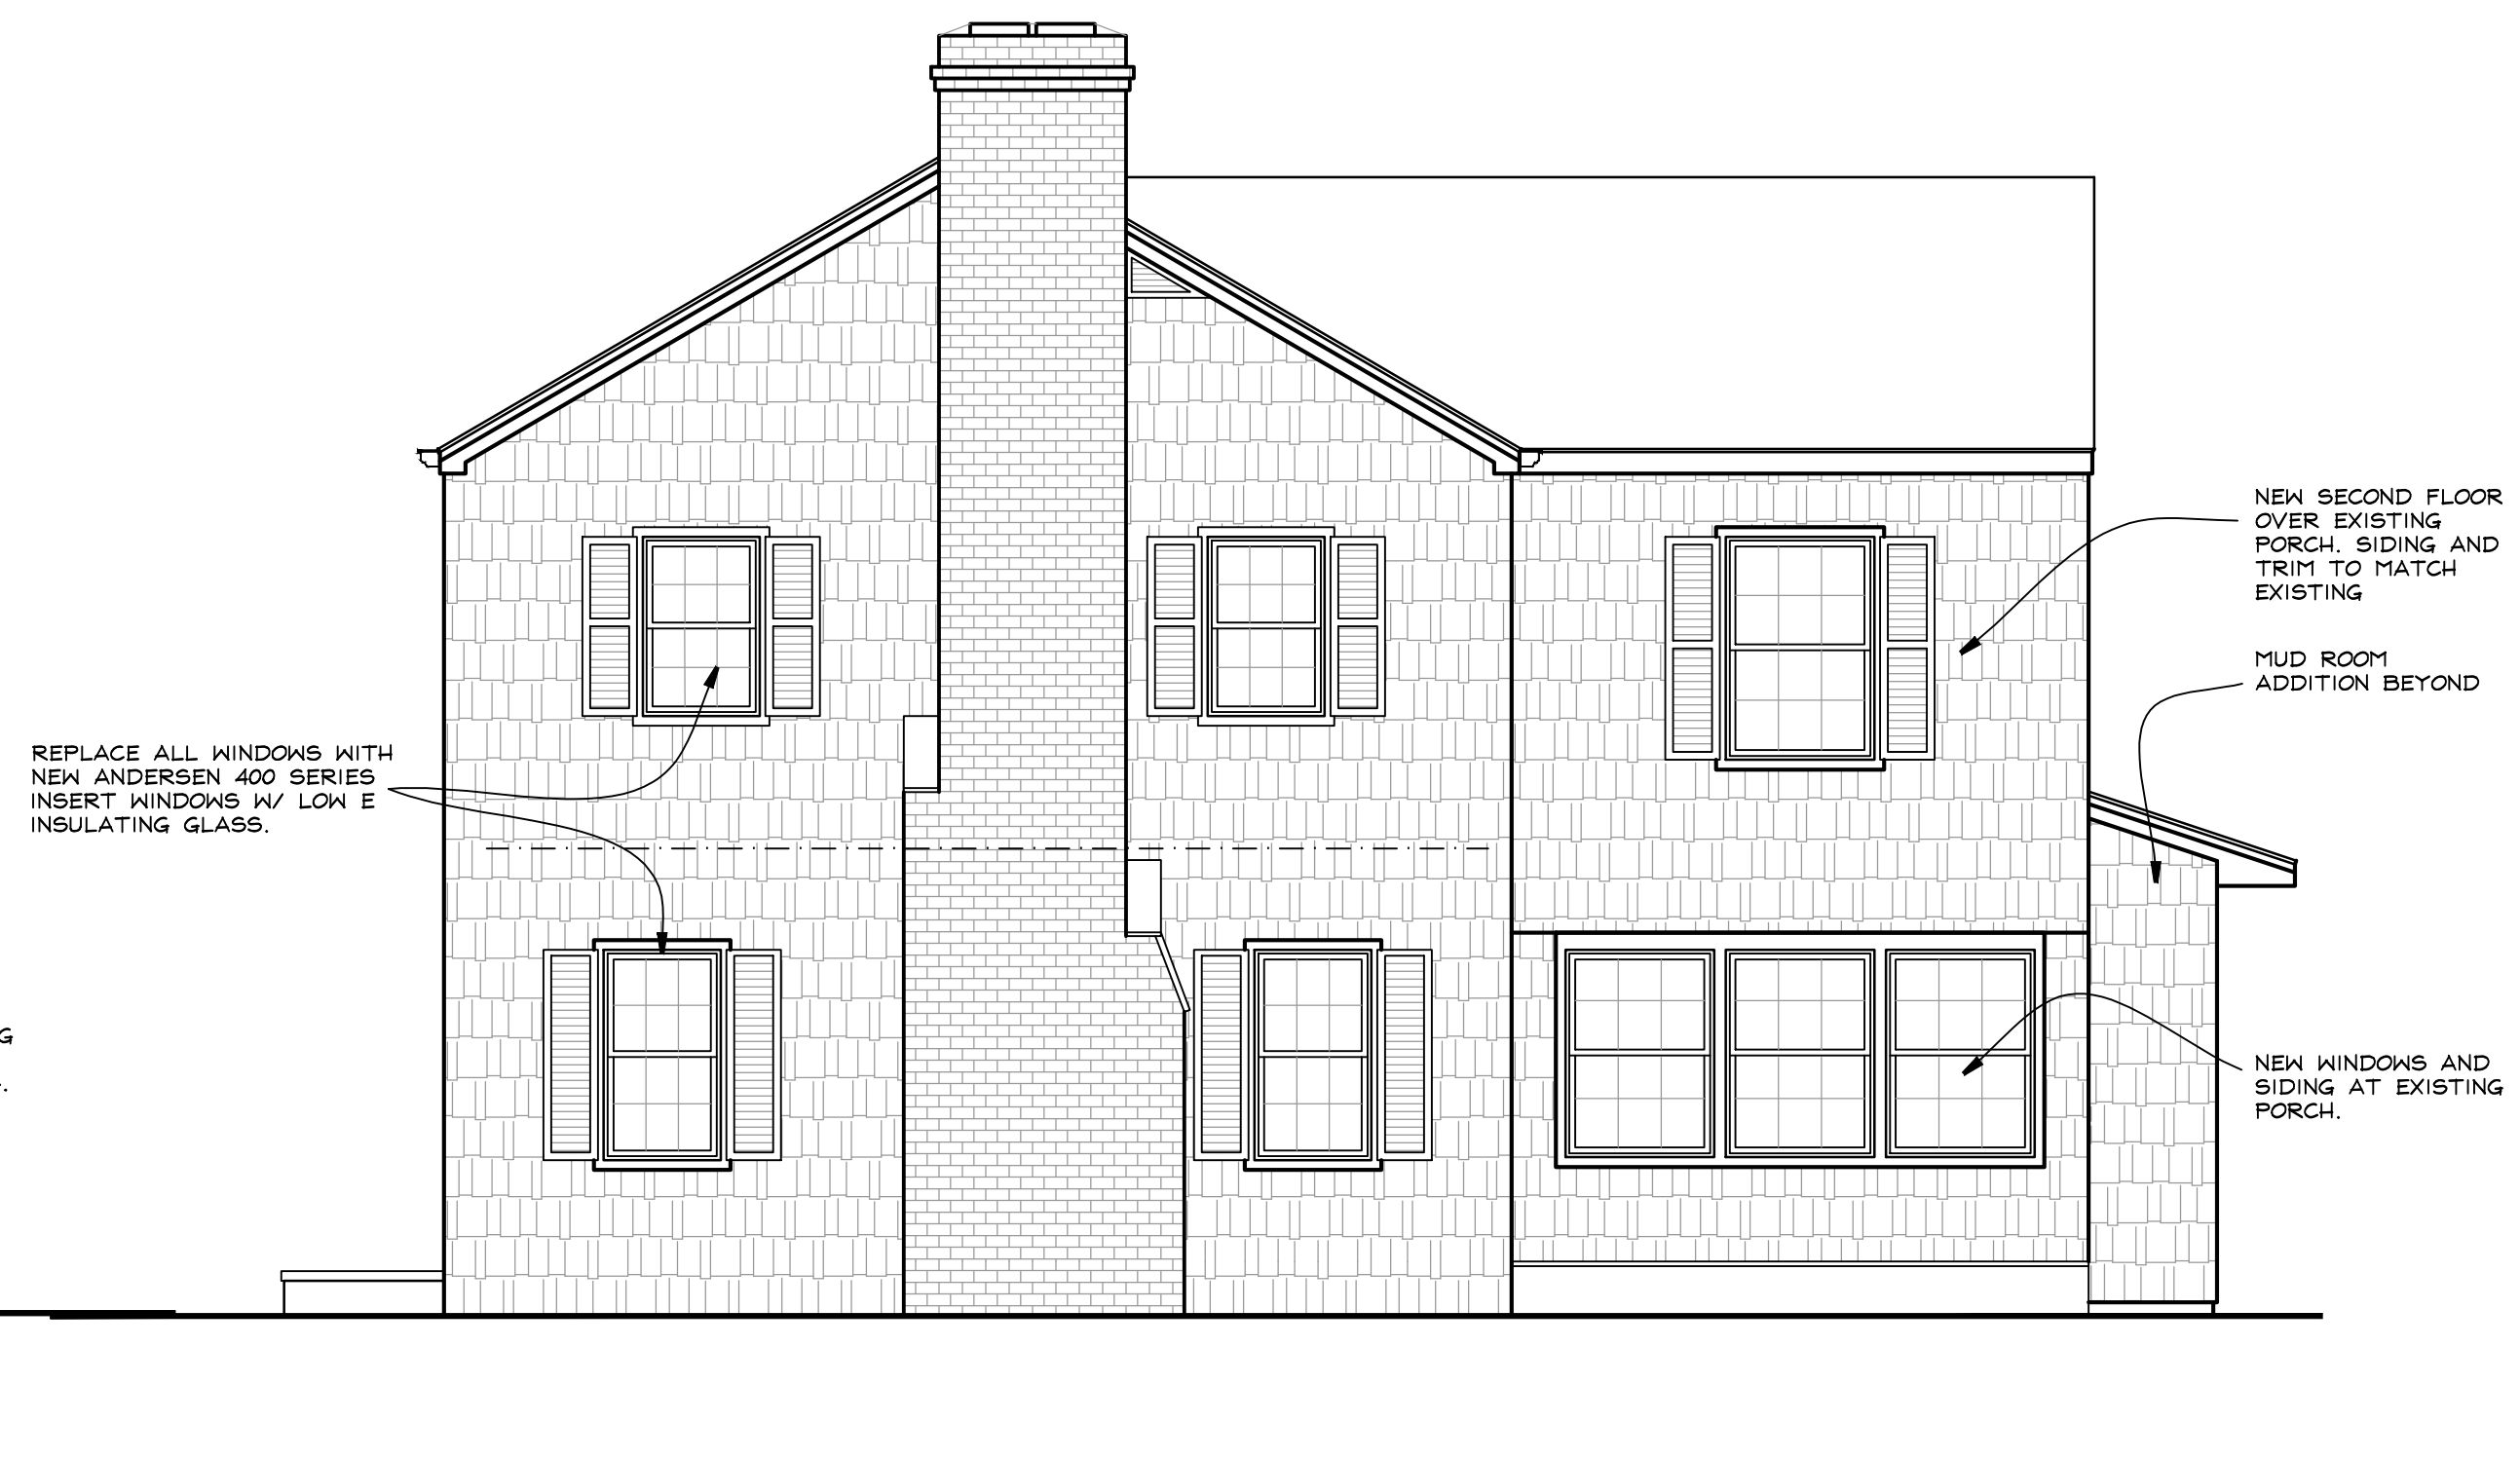

4 SIDE ELEVATION
A2 1/4" = 1 FOOT

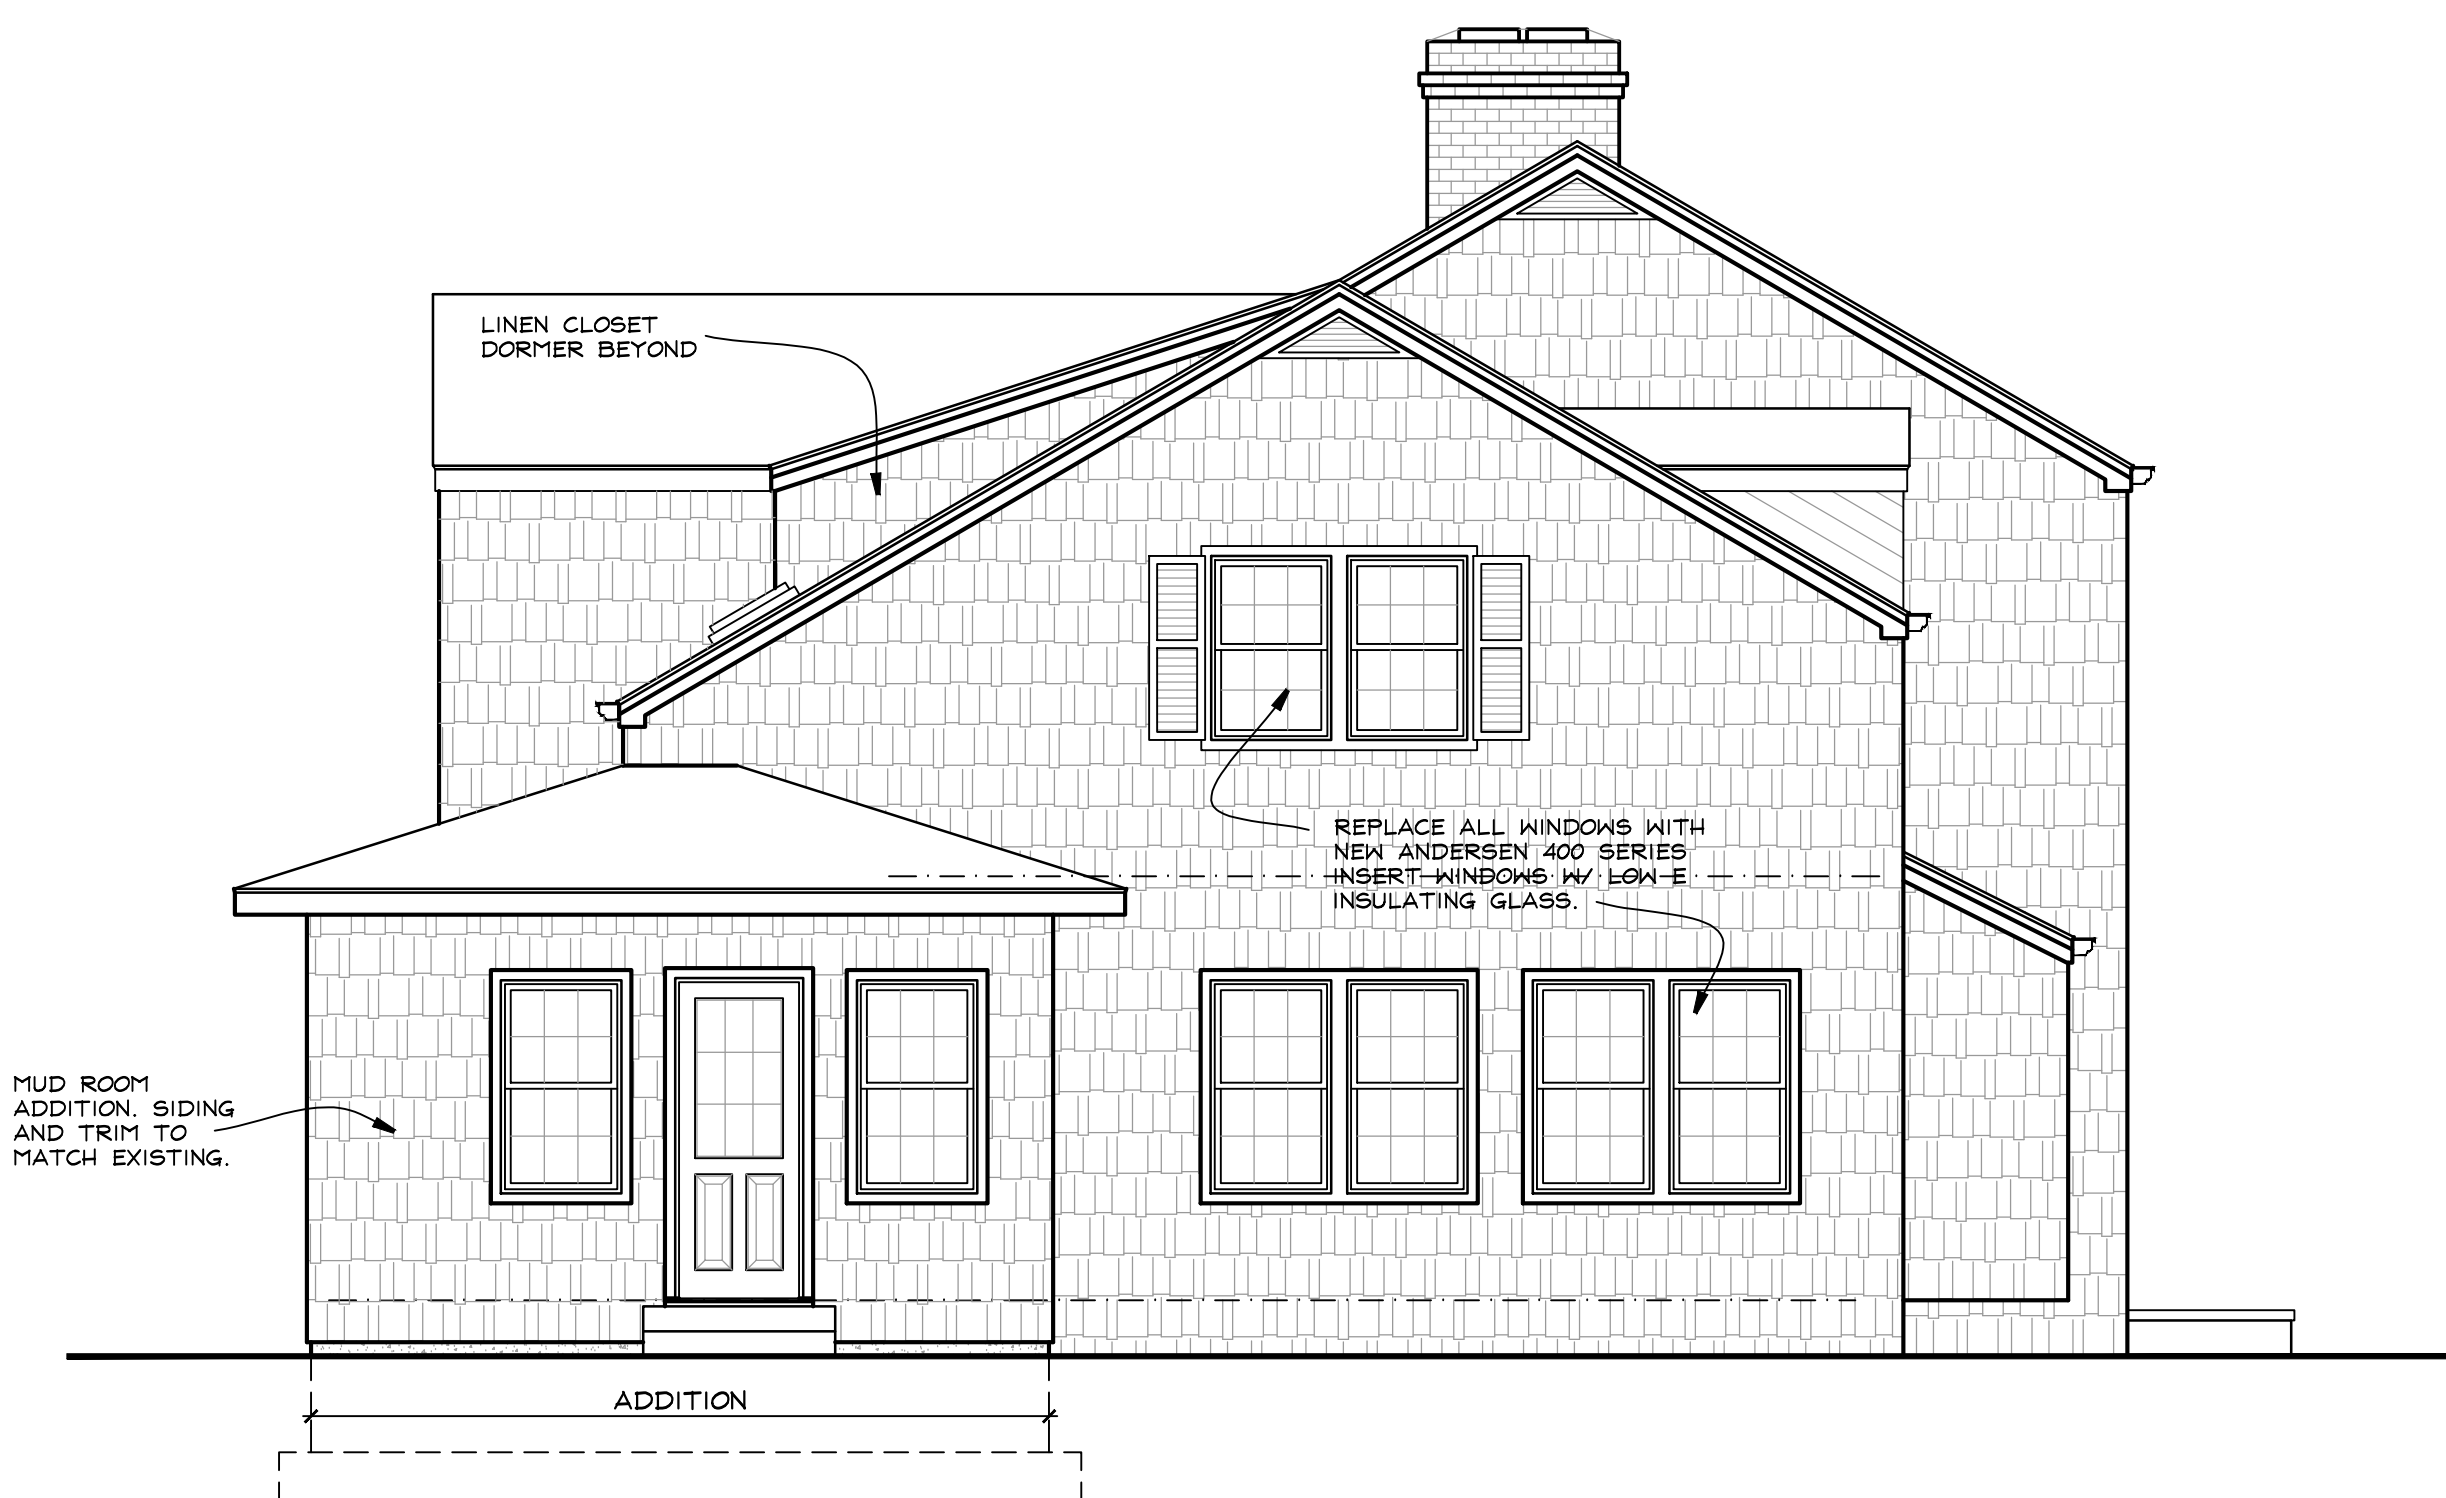

2 SIDE ELEVATION
A2 1/4" = 1 FOOT



1 FRONT ELEVATION
A2 1/4" = 1 FOOT

CONSTRUCTION LEGEND	
	NEW CONSTRUCTION
	EXISTING WALLS TO BE DEMOLISHED
	EXISTING MASONRY WALL
	EXISTING STUD WALL TO REMAIN
	SHEET NOTES CALL: SEE NOTES THIS SHEET
	HARDWIRED CARBON MONOXIDE DET.
	HARDWIRED SMOKE DETECTOR

REISS
88 THIRD AVE.
NYACK, N.Y. 10960

KIER B. LEVESQUE, R.A.
ARCHITECT
49 THIRD AVENUE
NYACK, NEW YORK 10960
845-358-2359

ELEVATIONS

SCALE AS SHOWN
DATE APRIL 26, 2021
JOB NO. 1921
REVISIONS:

SHEET NO.

A-2

NY LICENSE # 15938