


2 SECOND FLOOR PLAN
 A2 1/4" = 1 FOOT

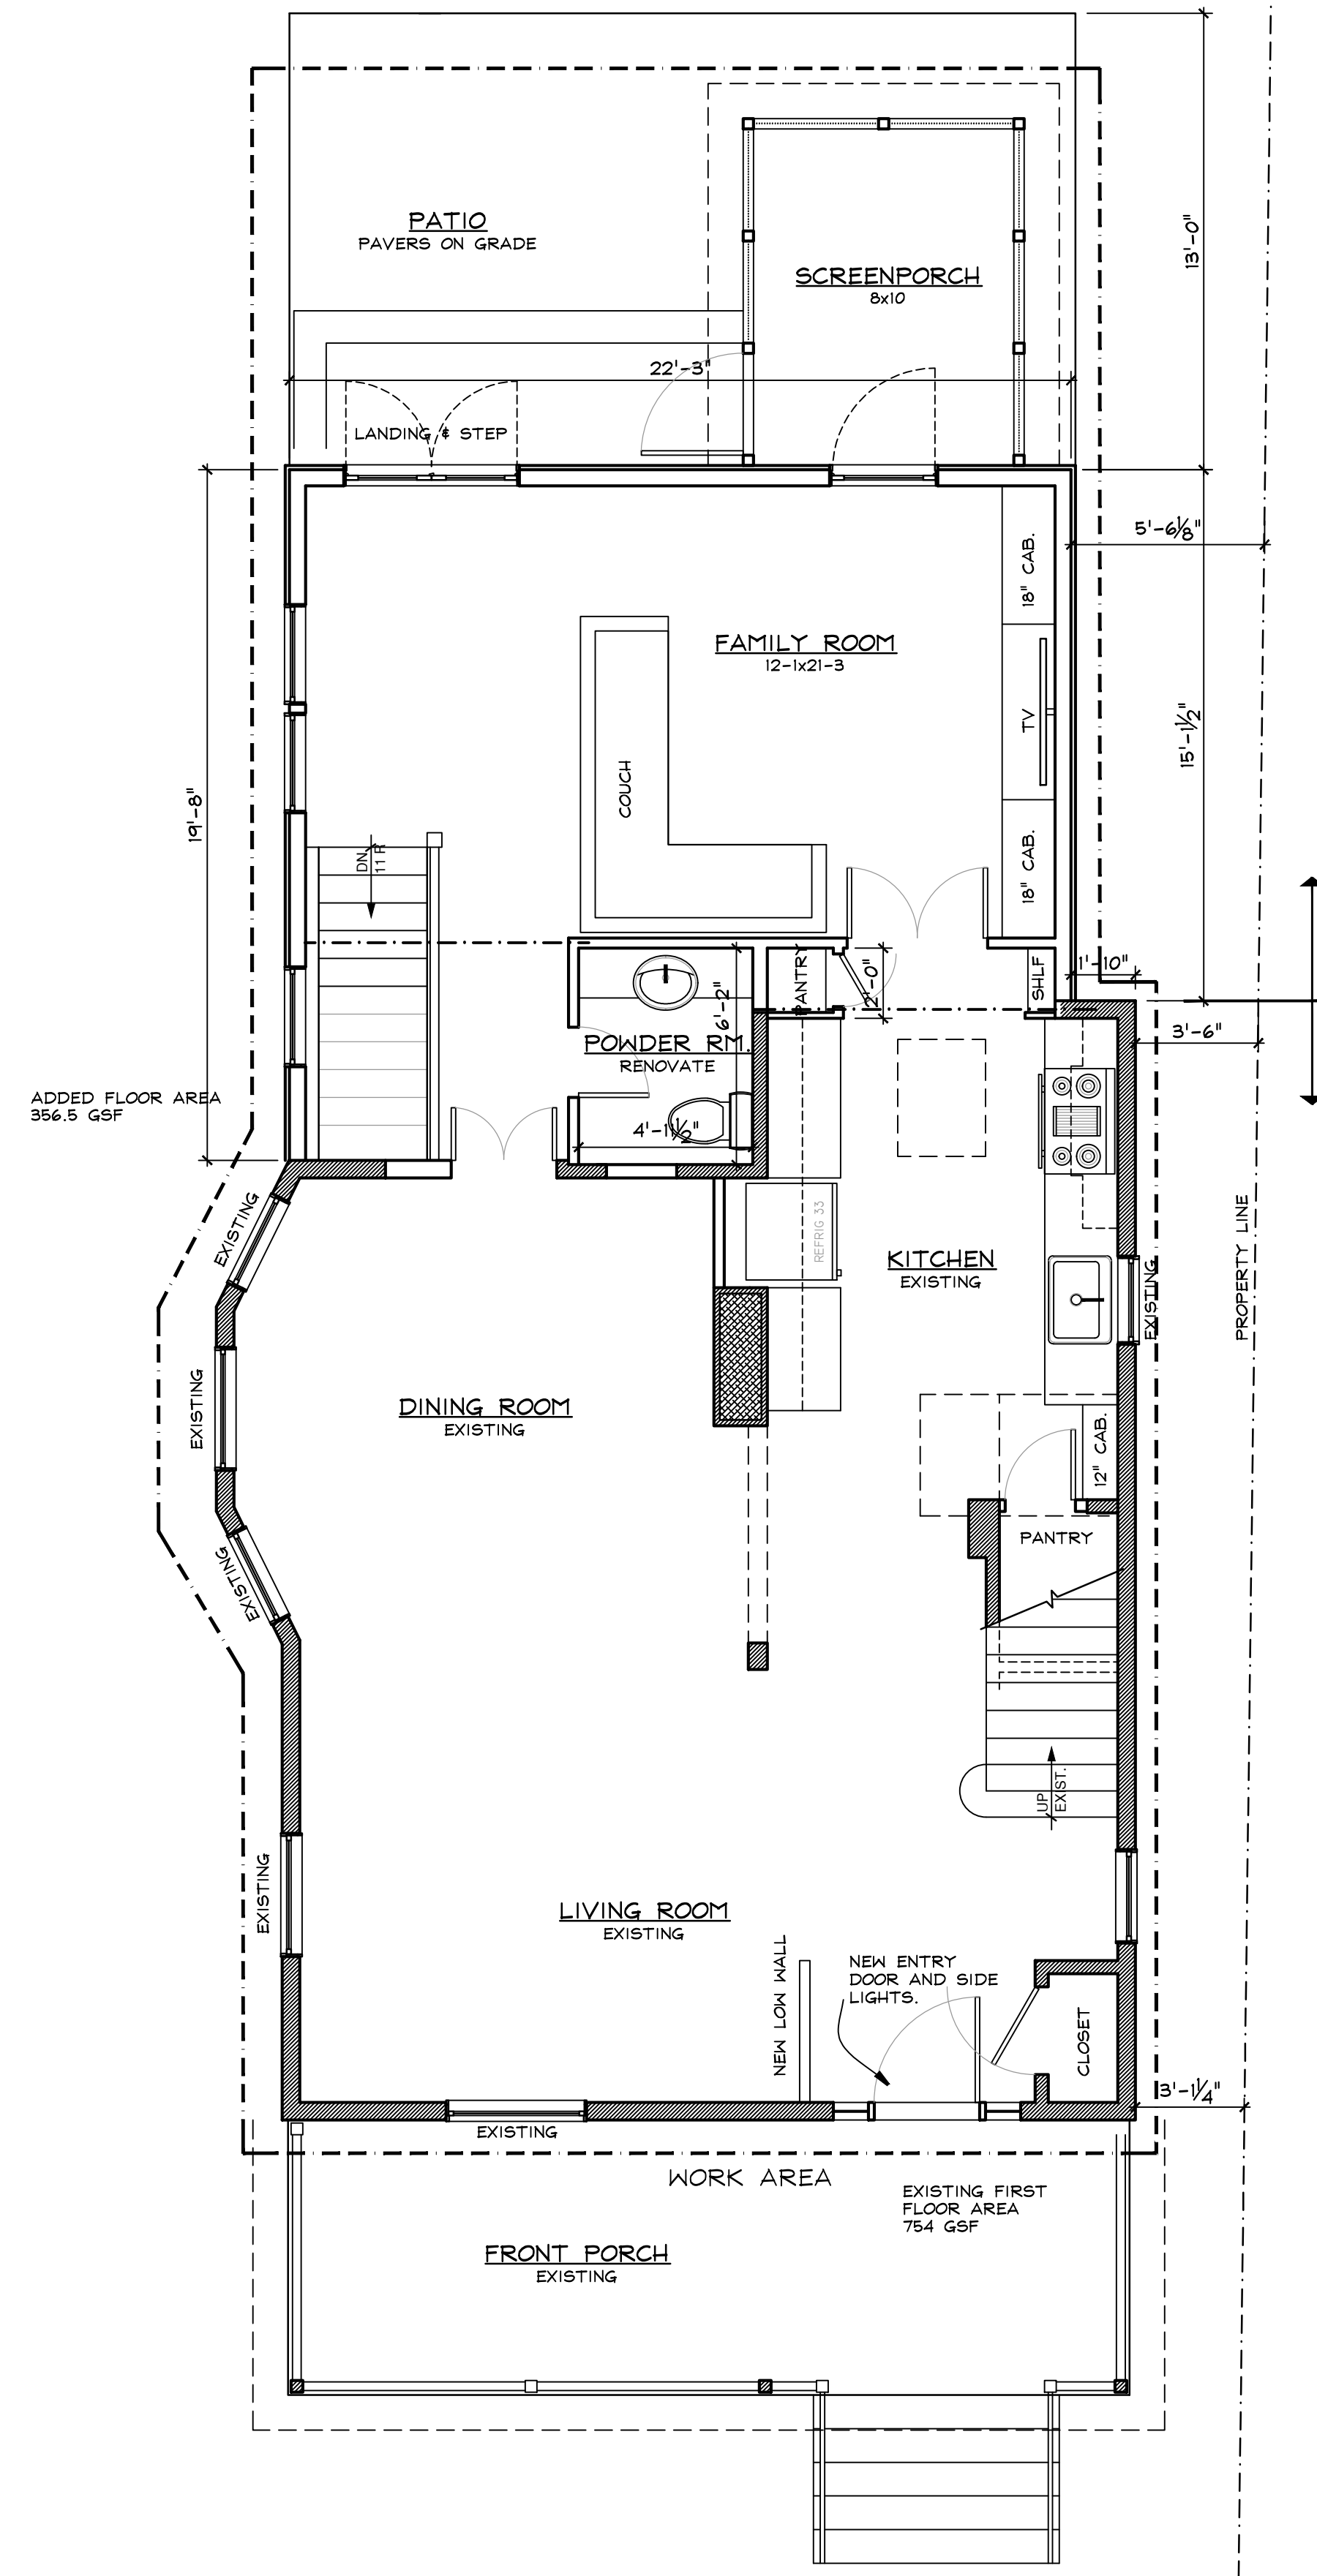

1 FIRST FLOOR PLAN
 A2 1/4" = 1 FOOT

CONSTRUCTION LEGEND	
	NEW CONSTRUCTION
	EXISTING WALLS TO BE DEMOLISHED
	EXISTING MASONRY WALL
	EXISTING STUD WALL TO REMAIN
	SHEET NOTES CALL: SEE NOTES THIS SHEET
	HARDWIRED CARBON MONOXIDE DET.
	HARDWIRED SMOKE DETECTOR

MINCU ADDITION
 74 JEFFERSON STREET
 NYACK, N.Y. 10960

NY LICENSE # 15938

KIER B. LEVESQUE, R.A.
 ARCHITECT
 49 THIRD AVENUE
 NYACK, NEW YORK 10960
 845-358-2359

FIRST & SECOND FLOOR
 PLAN

SCALE AS SHOWN
 DATE AUGUST 30, 2021
 JOB NO. 202016
 REVISIONS: SHEET NO.

A-2