





(B) SOUTH ELEVATION
A3 1/4" = 1 FOOT

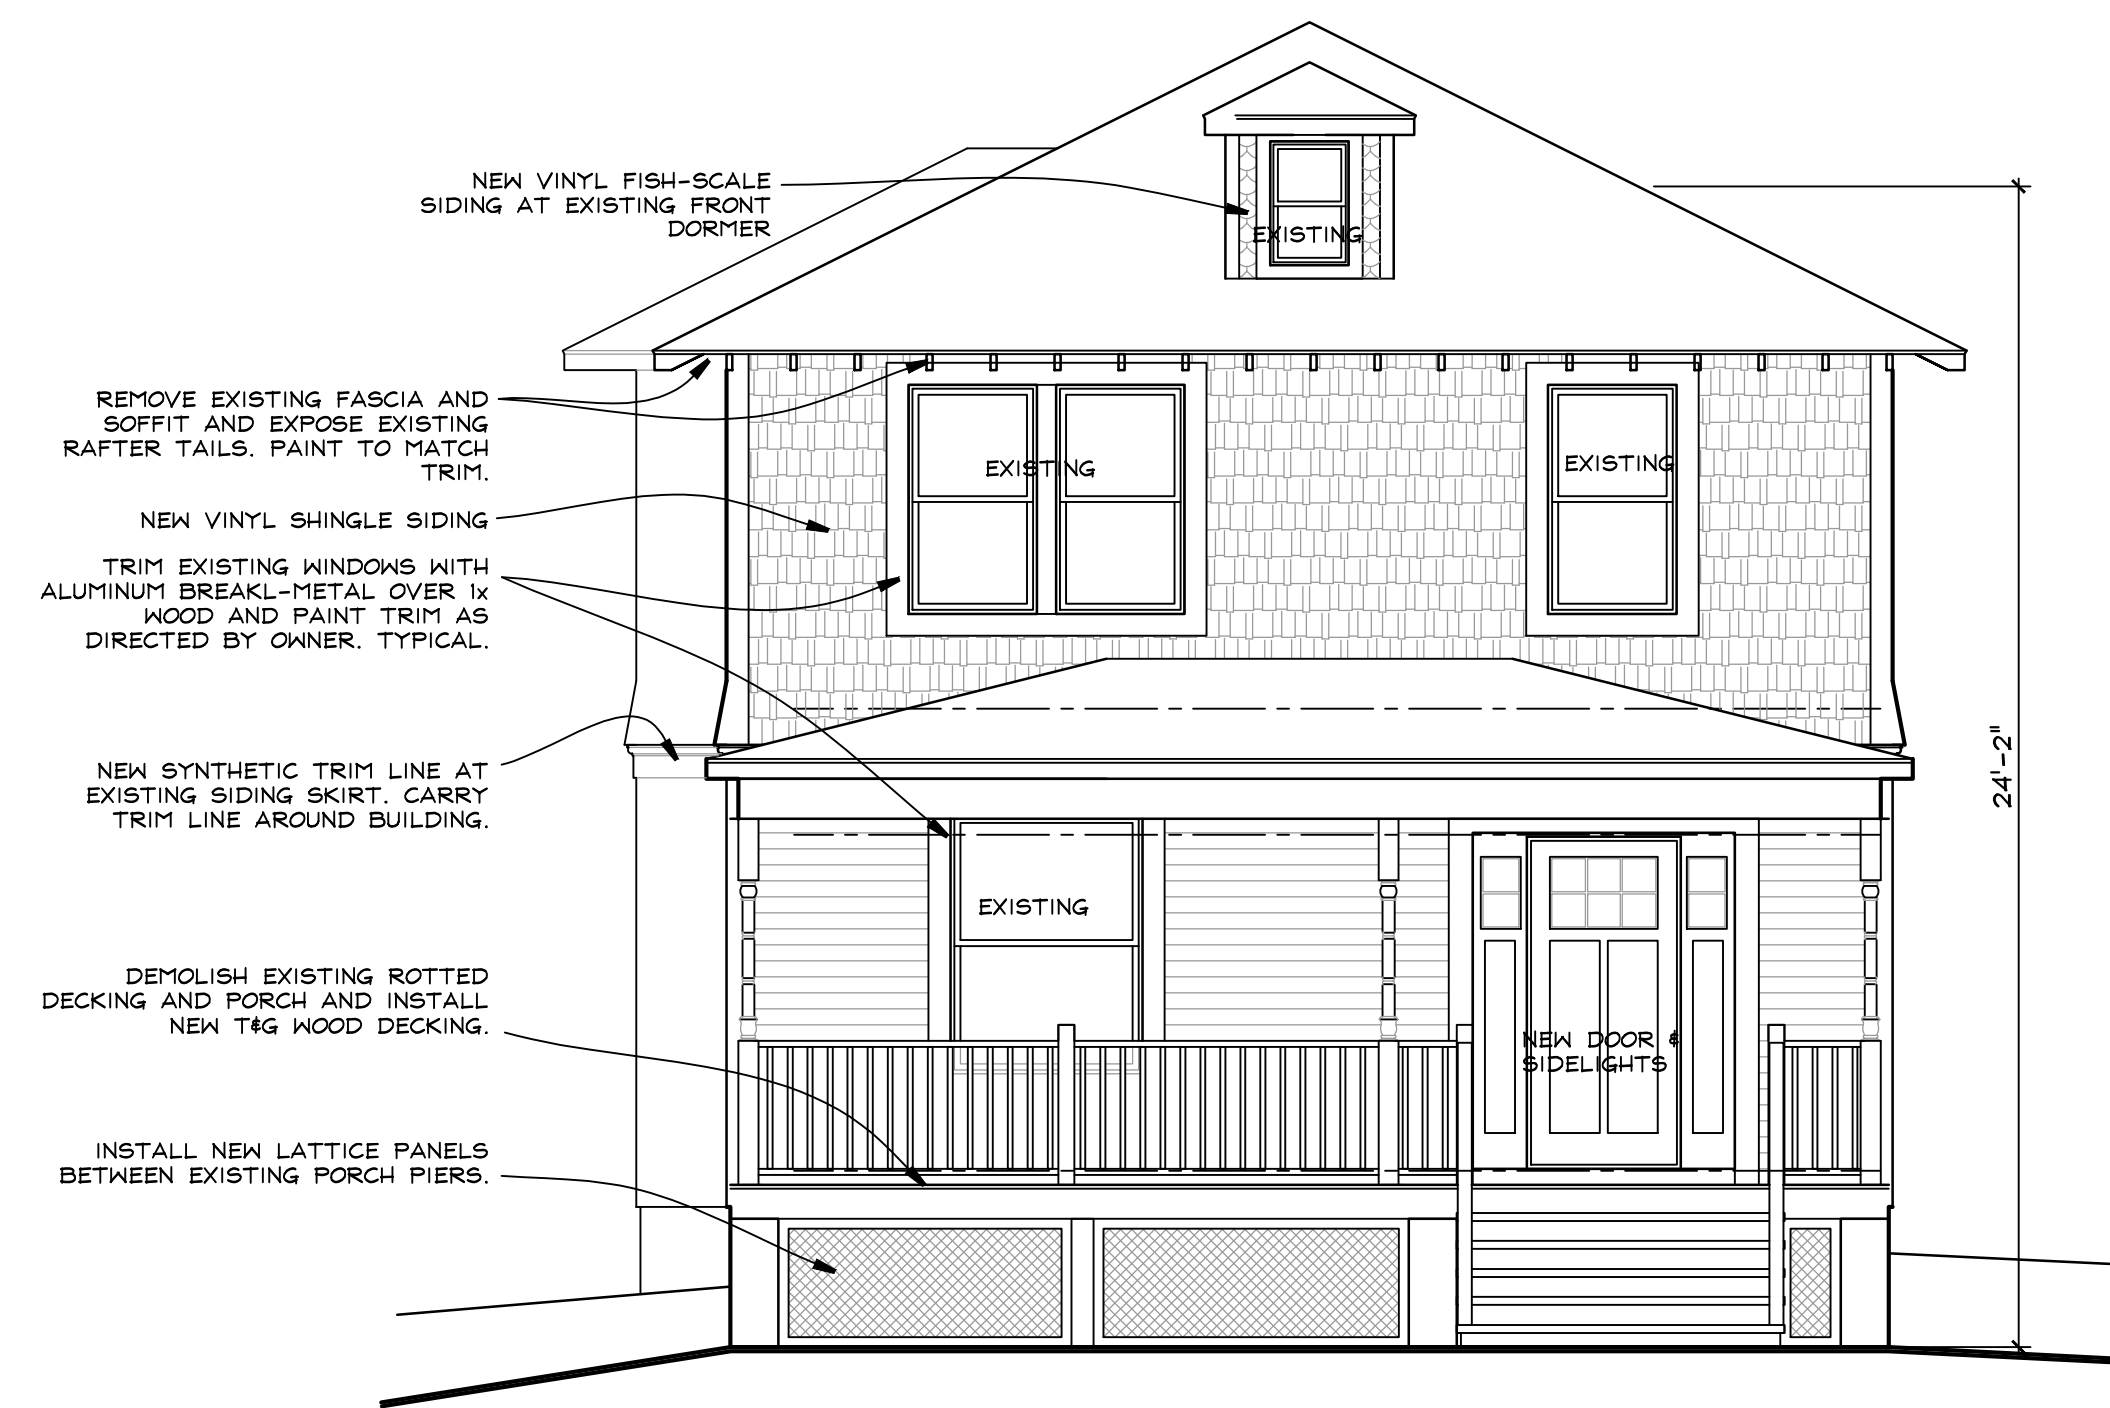

(A) FRONT (EAST) ELEVATION
A3 1/4" = 1 FOOT



(C) REAR (WEST) ELEVATION
A3 1/4" = 1 FOOT

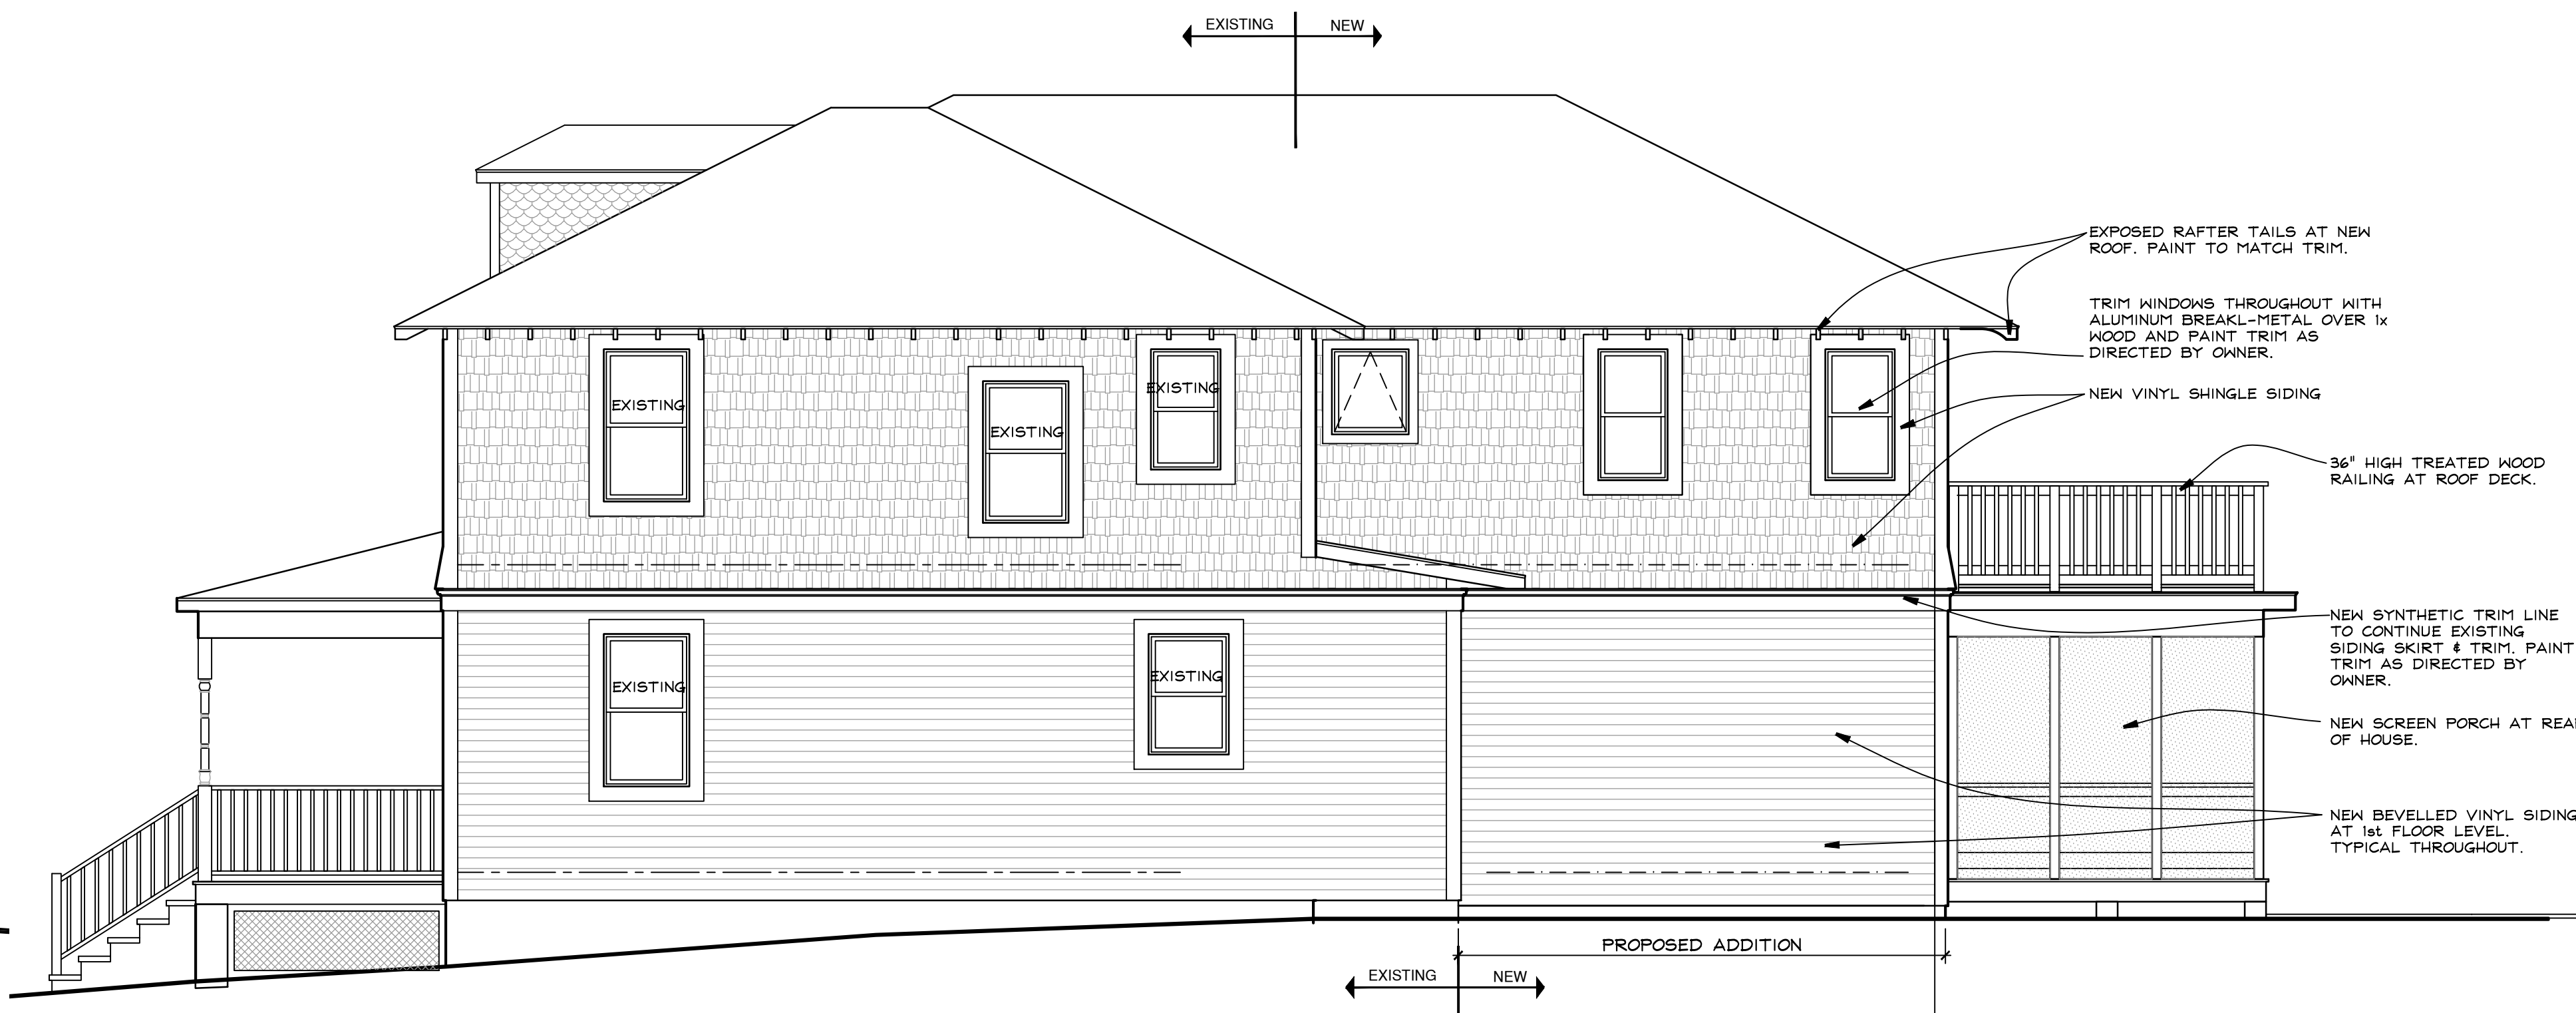

(D) NORTH ELEVATION
A3 1/4" = 1 FOOT

MINCU ADDITION
 74 JEFFERSON STREET
 NYACK, N.Y. 10960

KIER B. LEVESQUE, R.A.
 ARCHITECT
 49 THIRD AVENUE
 NYACK, NEW YORK 10960
 845-358-2359

ELEVATIONS

SCALE AS SHOWN
 DATE AUGUST 30, 2021
 JOB NO. 202016
 REVISIONS: SHEET NO.

A-3

NY LICENSE # 15938