



① GARAGE PLAN
A4 1/4" = 1 FOOT

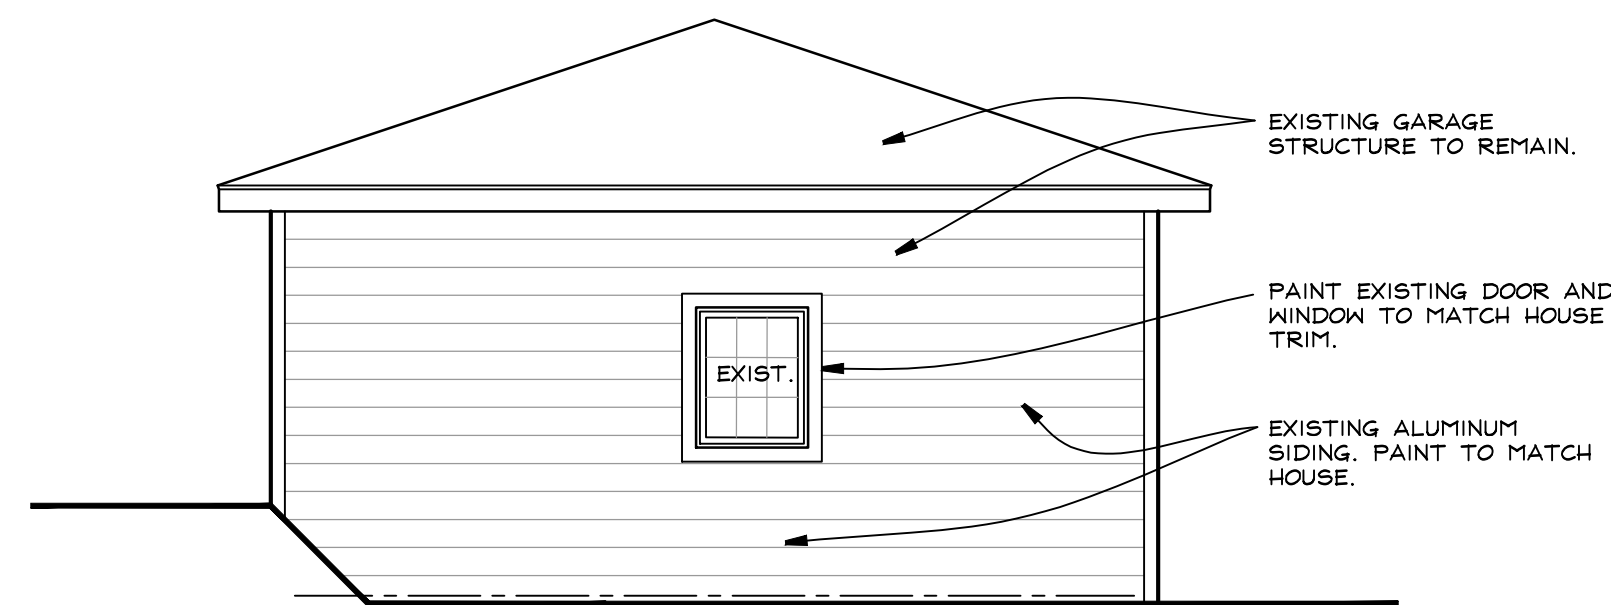

② SOUTH ELEVATION
A4 1/4" = 1 FOOT

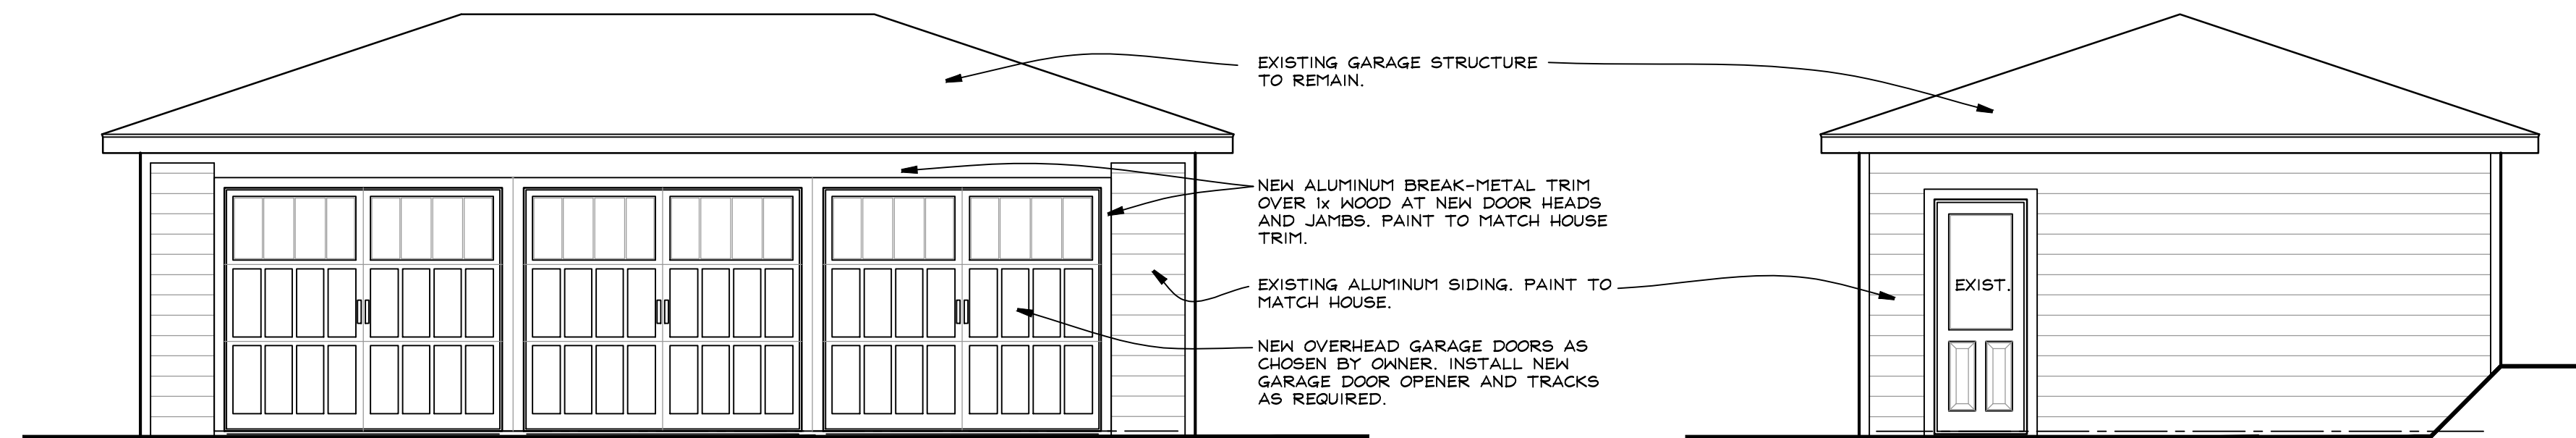

③ FRONT (EAST) ELEVATION
A4 1/4" = 1 FOOT



④ NORTH ELEVATION
A4 1/4" = 1 FOOT

CONSTRUCTION LEGEND	
	NEW CONSTRUCTION
	EXISTING WALLS TO BE DEMOLISHED
	EXISTING MASONRY WALL
	EXISTING STUD WALL TO REMAIN
	SHEET NOTES CALL: SEE NOTES THIS SHEET
	HARDWIRED CARBON MONOXIDE DET.
	HARDWIRED SMOKE DETECTOR

MINCU ADDITION
74 JEFFERSON STREET
NYACK, N.Y. 10960

NY LICENSE # 15938
KIER B. LEVESQUE, R.A.
ARCHITECT
49 THIRD AVENUE
NYACK, NEW YORK 10960
845-358-2359

GARAGE PLAN & ELEVATION

SCALE AS SHOWN
DATE AUGUST 30, 2021
JOB NO. 202016
REVISIONS: SHEET NO.

A-4