

**IODICE
PLAZA 21**
21 ROUTE 59
NYACK, NEW YORK
10960

CLIENT:

Claudio Iodice

9 N. Airmont Road
Suffern, New York
10901
914-588-9741

ENGINEERING CONSULTANT:

SCOPE OF WORK:
RE-DESIGN EXISTING 2 STORE COMMERCIAL
SPACE AS PER OWNERS REQUESTS.

PRELIMINARY
SCHEMATIC
LAYOUTS

ARCHITECT OF RECORD:

LIBERIO DERADIO
ARCHITECT •
NCARB CERTIFIED

NY LIC. NO. 09406
NJ LIC. NO. C10773

ARCHIFUTURE P.C.
LIBERIO DERADIO • ARCHITECT

THE OLD SEA CAPTAIN'S HOUSE
SUITE 414
TUXEDO PARK, NEW YORK 10987
845-351-2600 PHONE/FAX

10 MOUNTAINVIEW ROAD
SUITE C 100
UPPER SADDLE RIVER, NEW JERSEY 07458
201-785-1616 PHONE/FAX

E.MAIL • LD@ARCHIFUTURE.COM

WWW.ARCHIFUTURE.COM

0 2 4 8 16

SCALE: AS NOTED

REVISION DATE	DESCRIPTION
	BUILDING DEPT. SET REV. 3
	BUILDING DEPT. SET REV. 2
	BUILDING DEPT. SET REV. 1
	ARB REVISIONS
	CLIENT REV. 3
	BUILDING DEPT. SET

08.09.21	CLIENT REV. 2
03.25.21	SCHEME A2
03.17.21	CLIENT REV. 1
11.02.20	SCHEME A1
10.30.20	FIELD MEASURE
10.21.20	FIELD REVIEW
ISSUE DATE	DESCRIPTION


JOB NUMBER: 220-031

©2021 ARCHIFUTURE P.C., ALL RIGHTS RESERVED

DRAWING TITLE

ELEVATIONS

DATE	DRAWING NO.
08.09.21	1

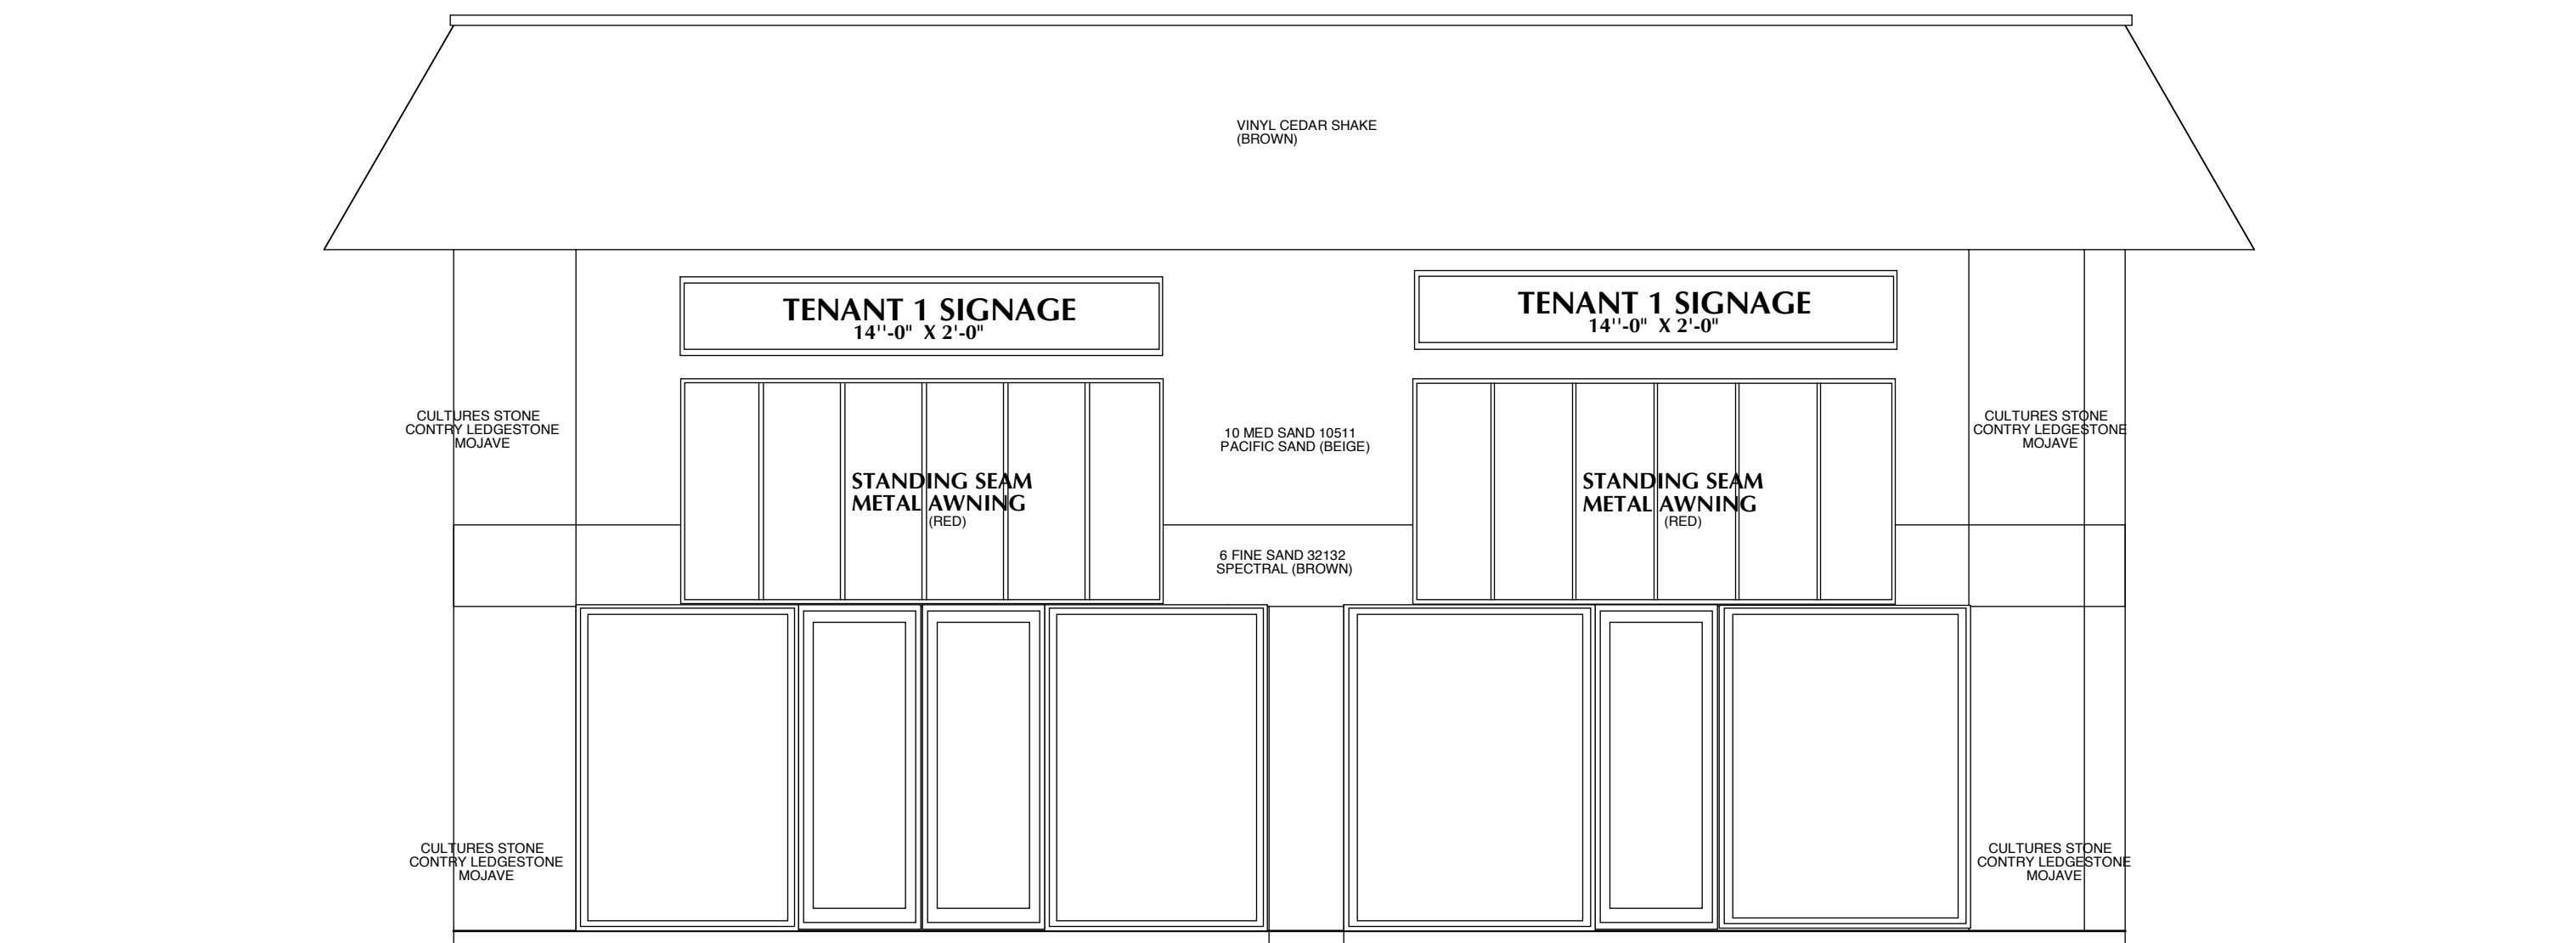

FRONT ELEVATION

SCALE: 1/4" = 1'-0"