

DESIGN ARCHITECT

8fold


460 WEST 24TH STREET, 3E
NEW YORK | NEW YORK
STUDIO@8FOLD.COM
TEL: 718-564-9663

CONSULTING ARCHITECT

KIER B. LEVESQUE ARCHITECT


NY LICENSE # 15938
49 THIRD AVENUE
NYACK | NEW YORK
KBLEVESQUE@PTONLINE.NET
TEL: 945-359-2359

GENERAL NOTES

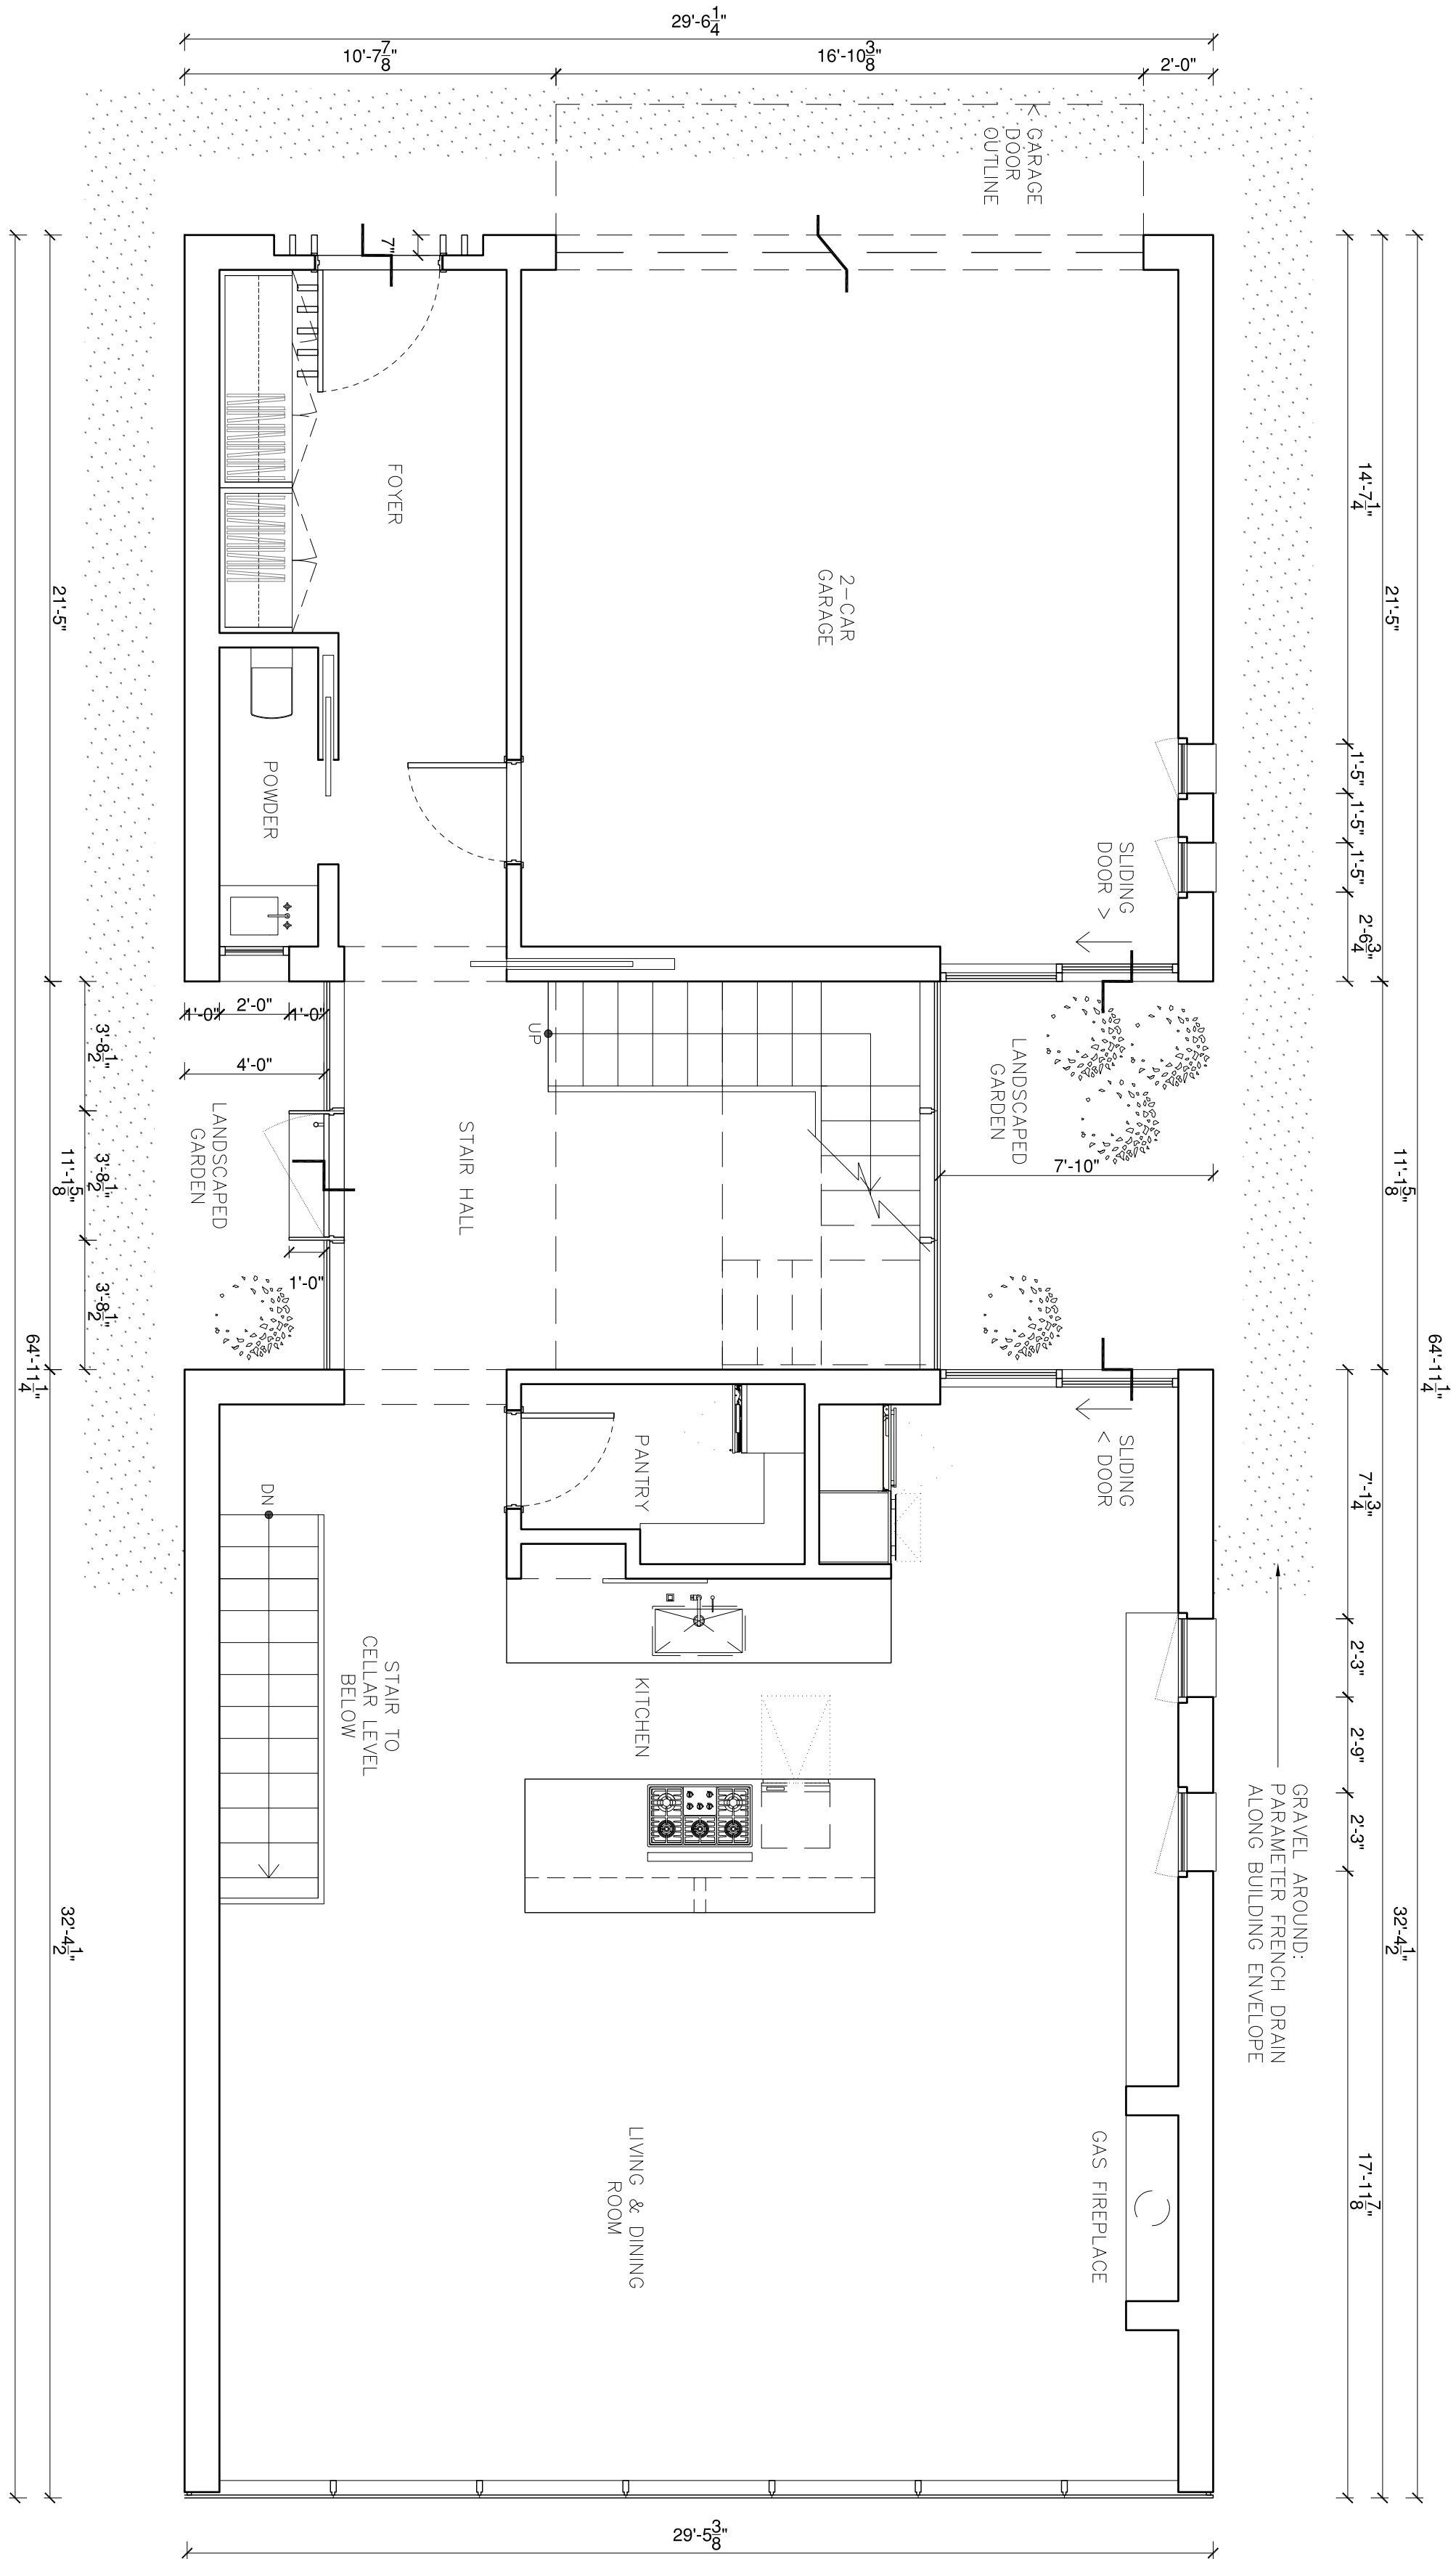

2 FLOOR PLAN - GROUND LEVEL

SCALE: 1/8" = 1'-0"

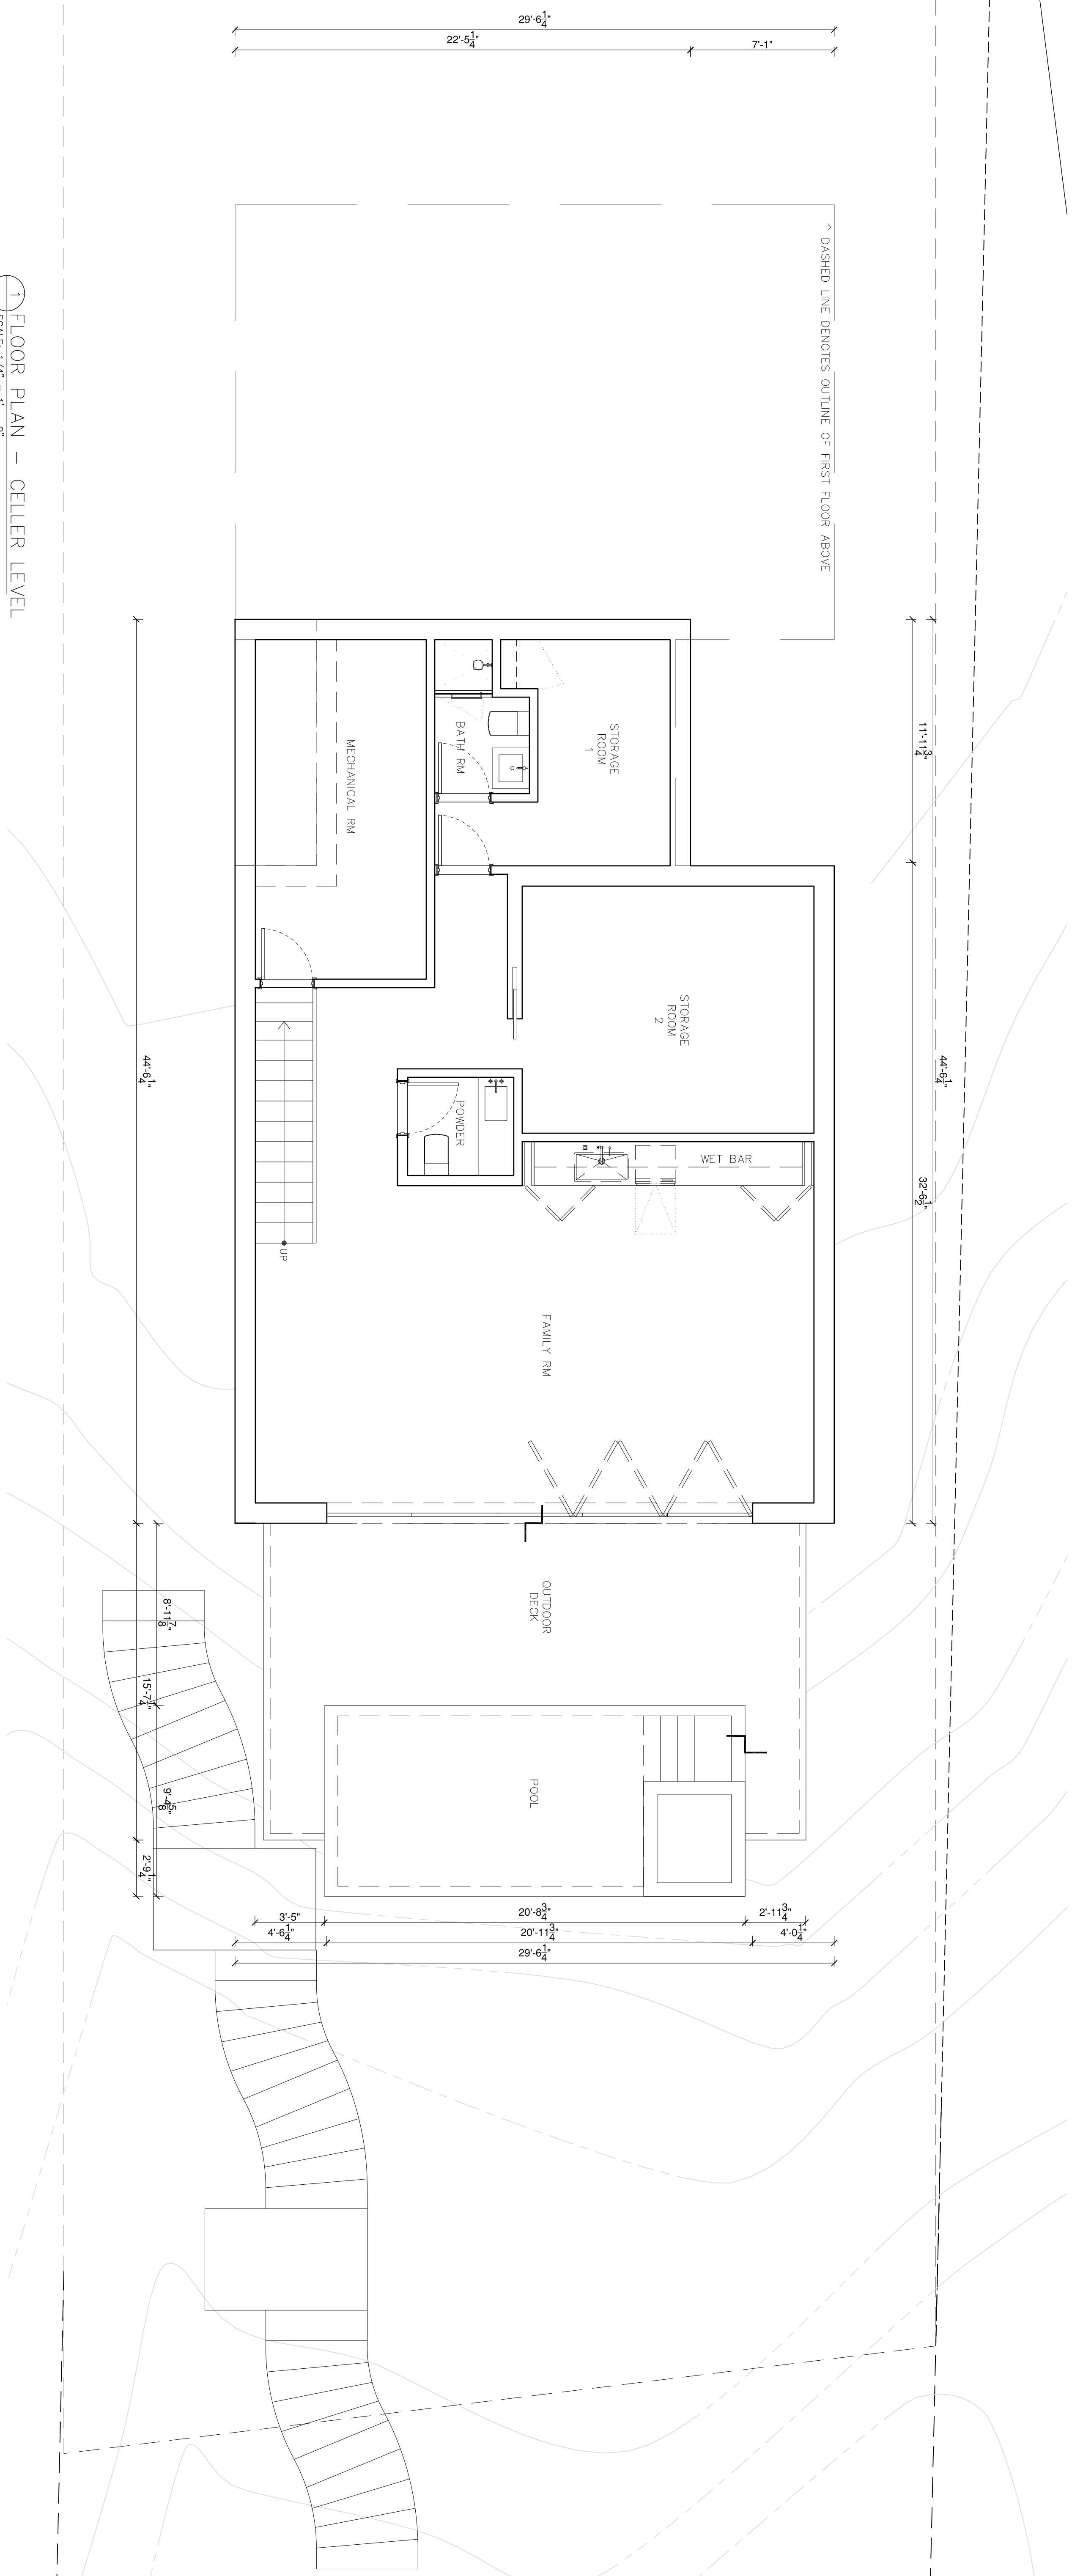

1 FLOOR PLAN - CELLAR LEVEL

SCALE: 1/8" = 1'-0"

ISSUE NO. / DESCRIPTION / DATE
PROJECT PROJECT NO. 202108

GRAY RESIDENCE
87 PIERMONT AVENUE
NYACK, NY 10960

DRAWING NO. DRAWING NO.
FLOOR PLAN A-100.00

SCALE AS SHOWN DATE
DRAWN BY CHECKED BY
KBL KBL