

DESIGN ARCHITECT

8fold



460 WEST 24TH STREET, 3E
NEW YORK | NEW YORK
STUDIO@8FOLD.COM
TEL: 718-564-9663

CONSULTING ARCHITECT

KIER B. LEVESQUE ARCHITECT

NY LICENSE # 15939
49 THIRD AVENUE
NYACK | NEW YORK
KBLEVESQUE@OPTONLINE.NET
TEL: 845-358-2359

GENERAL NOTES

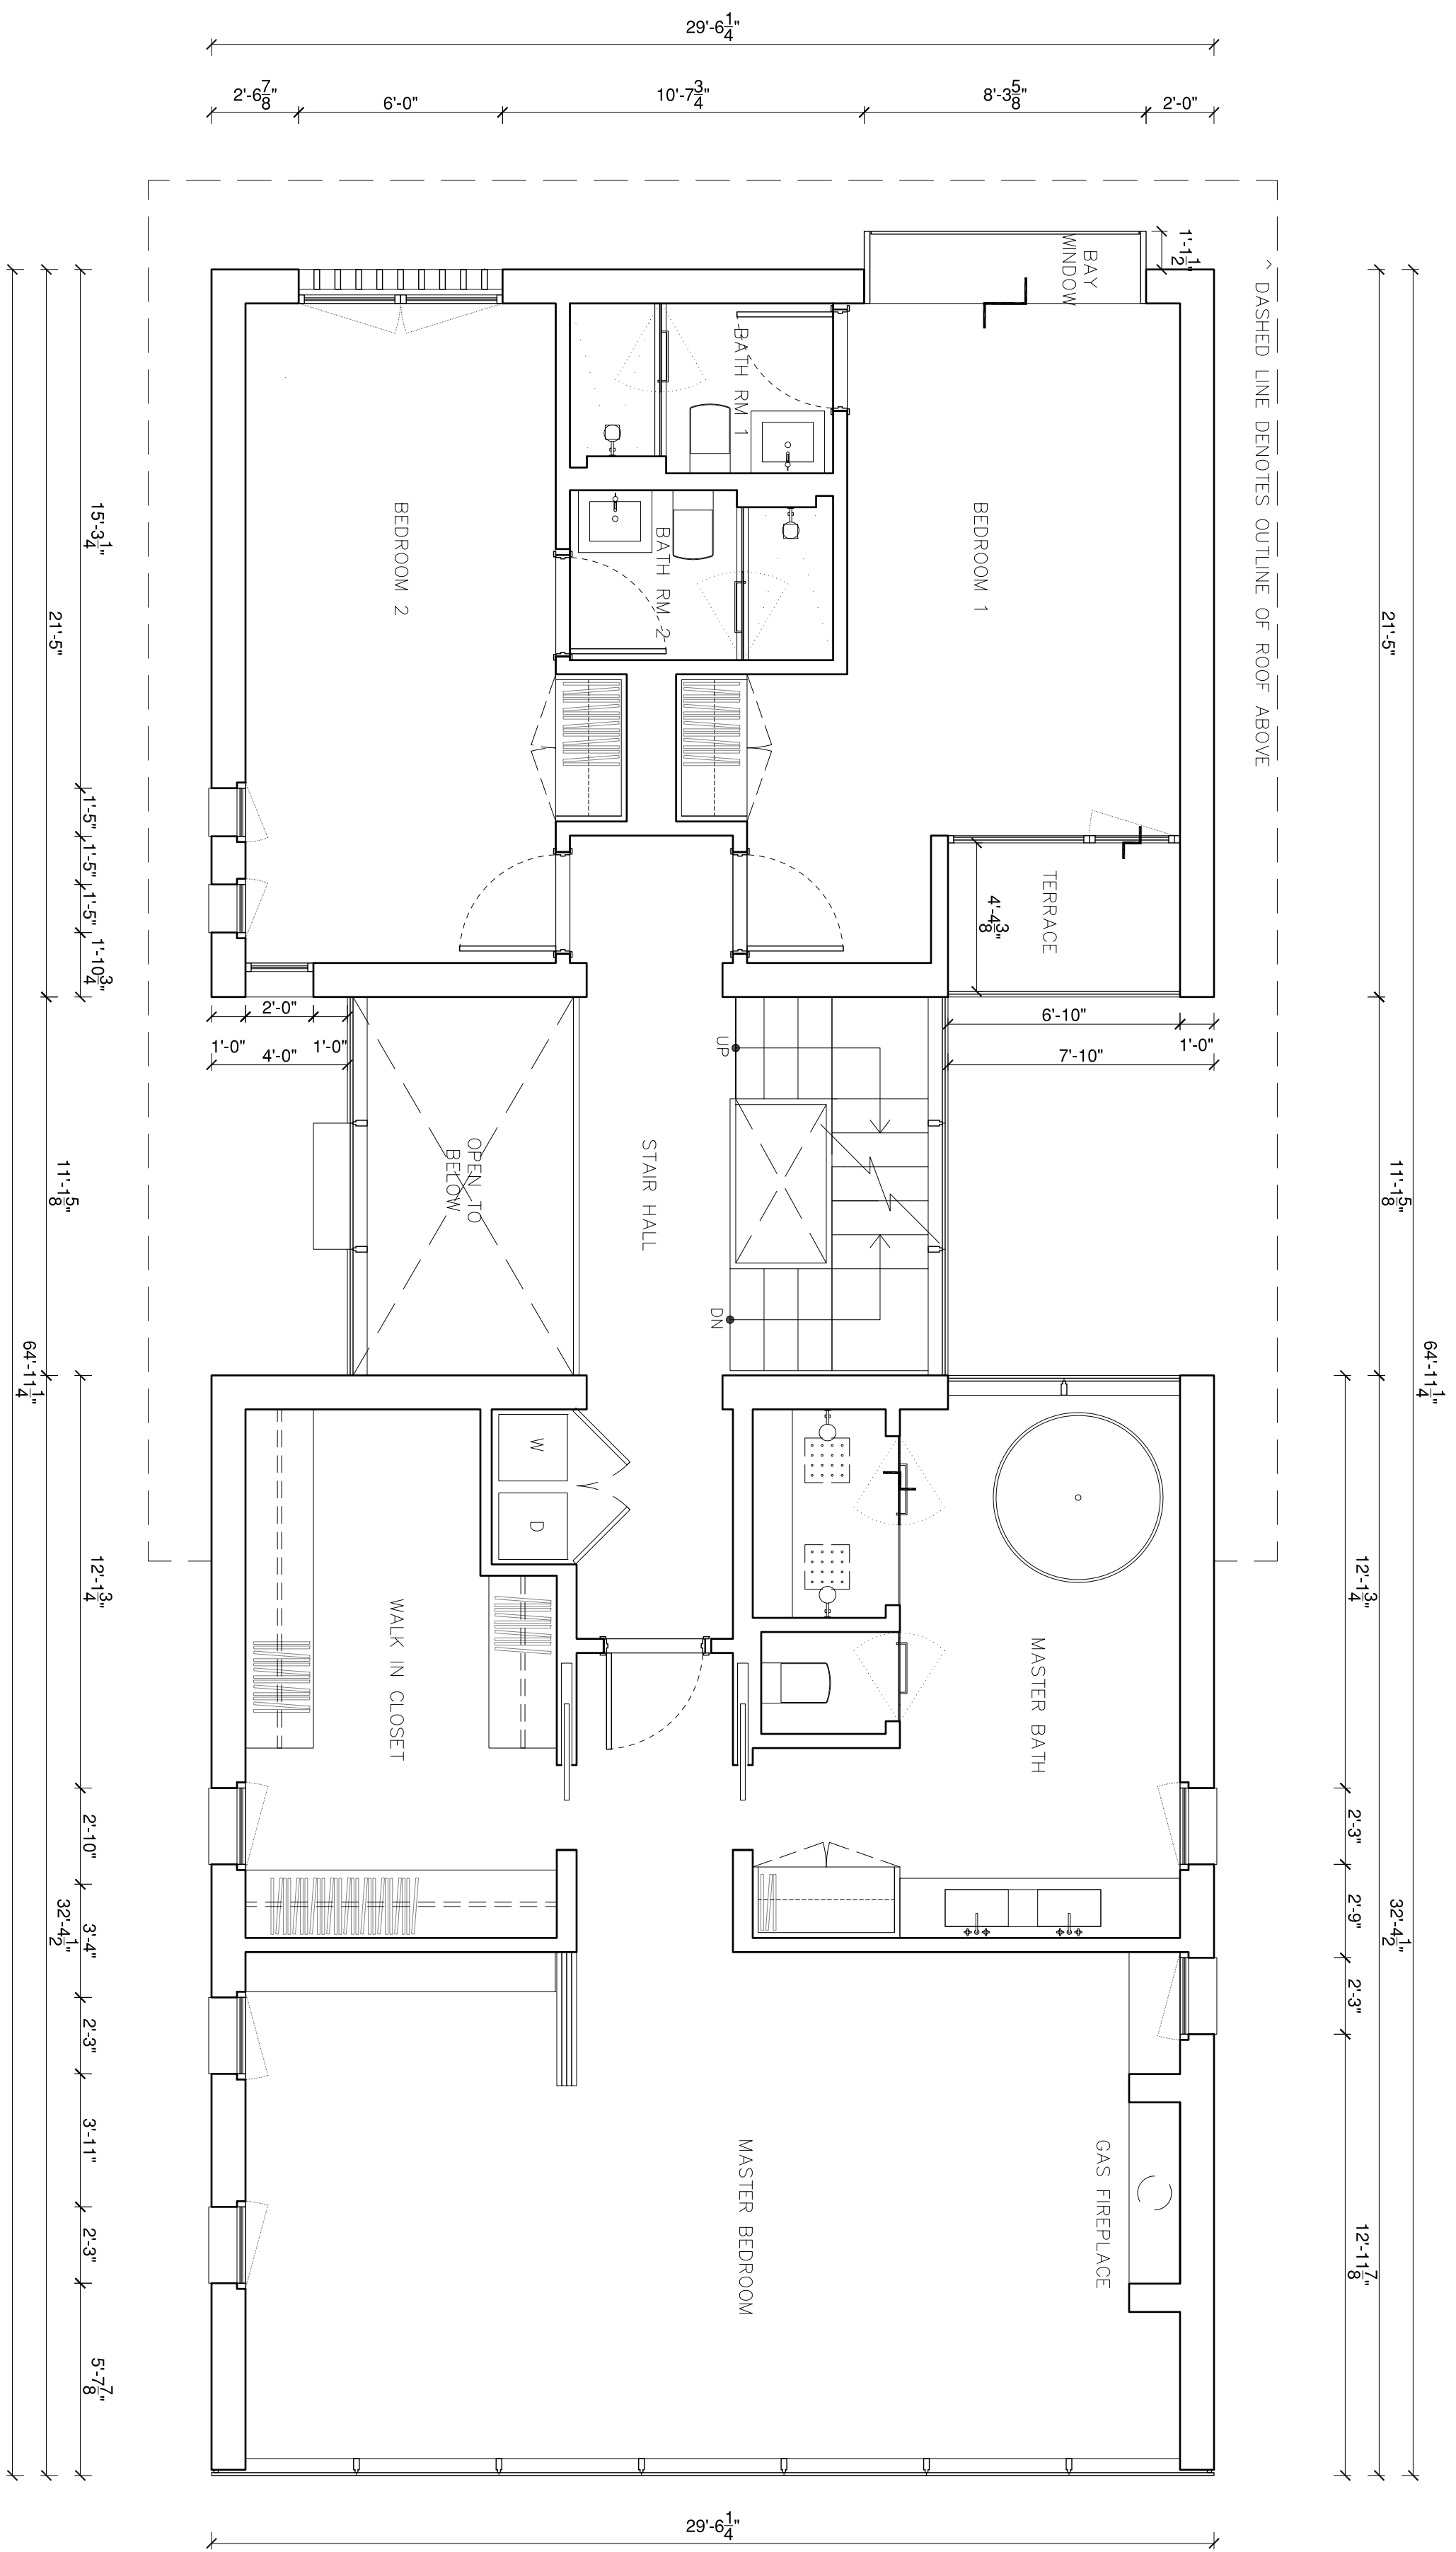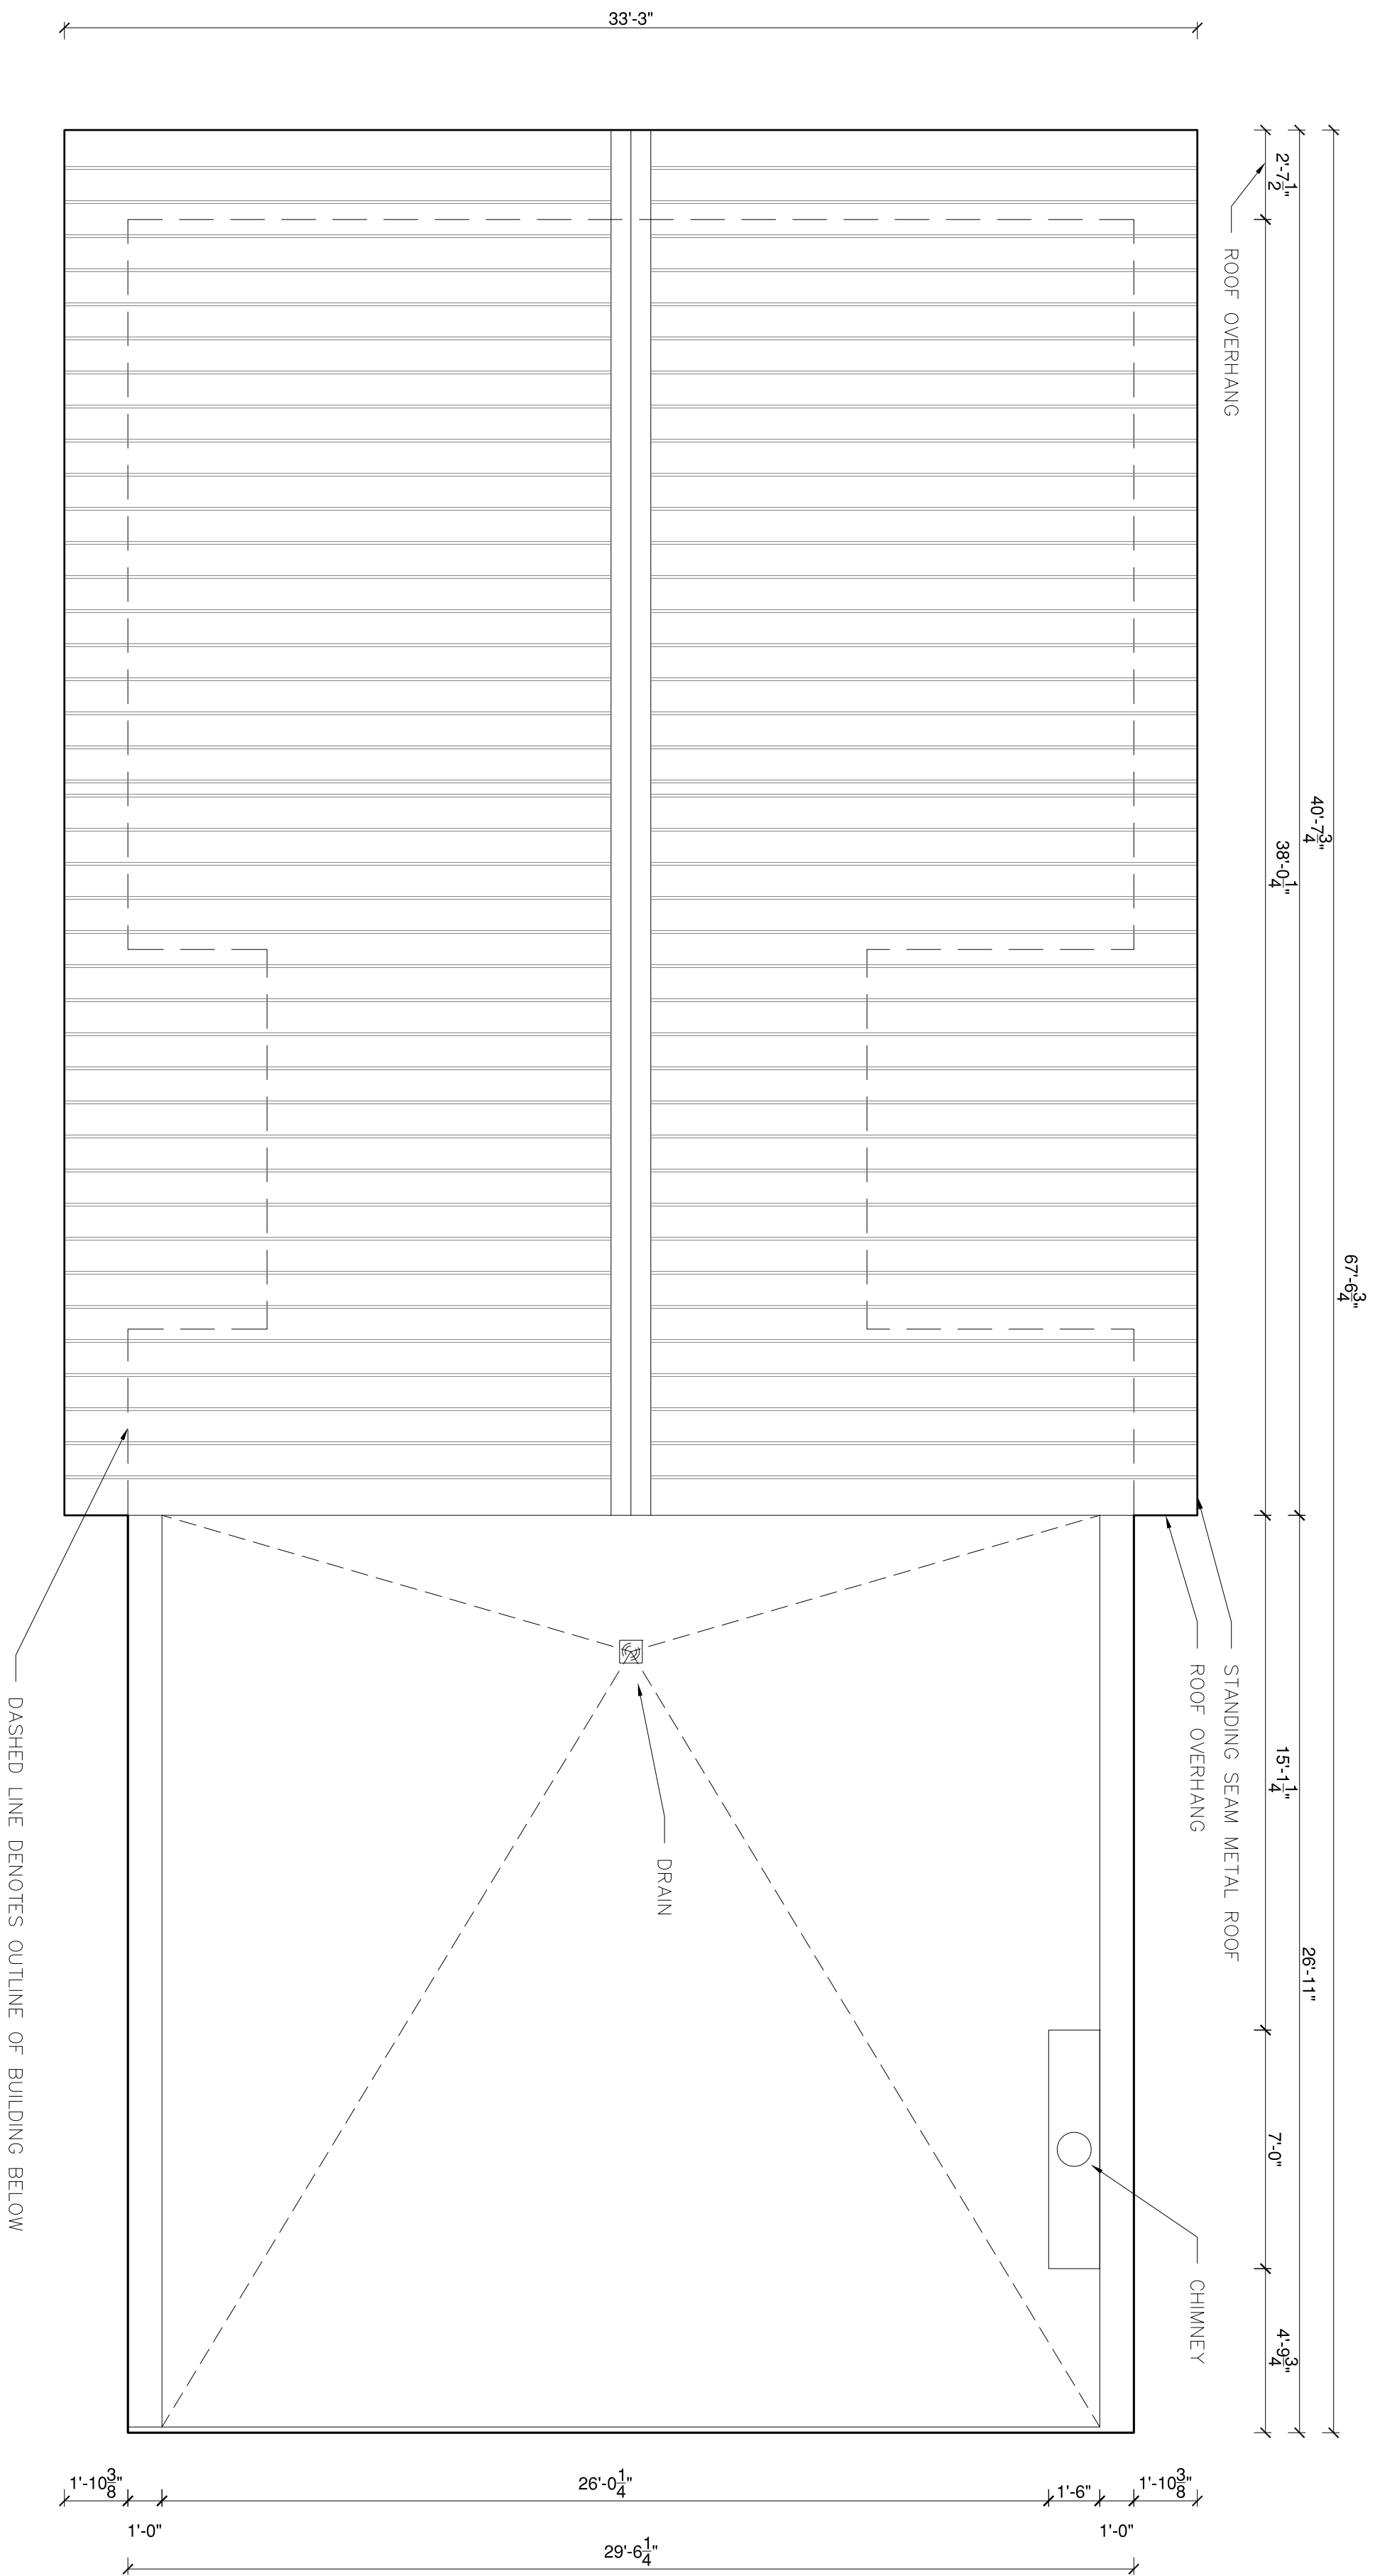

ISSUE NO. / DESCRIPTION	/ DATE
PROJECT	PROJECT NO. 202108

GRAY RESIDENCE
87 PIERMONT AVENUE
NYACK, NY 10960

DRAWING	DRAWING NO.
FLOOR PLAN	A-101.00

SCALE	DATE
AS SHOWN	AUG/27/2021
DRAWN BY	CHECKED BY
KBL	KBL