



DESIGN ARCHITECT  
**&fold**  
 460 WEST 24TH STREET, 3E  
 NEW YORK | NEW YORK  
 STUDIO@ANDFOLD.COM  
 TEL: 718-564-9663

CONSULTING ARCHITECT  
**KIER B. LEVESQUE ARCHITECT**  
 NY LICENSE # 15938  
 49 THIRD AVENUE  
 NYACK | NEW YORK  
 KBLEVESQUE@OPTONLINE.NET  
 TEL: 845-358-2359

GENERAL NOTES

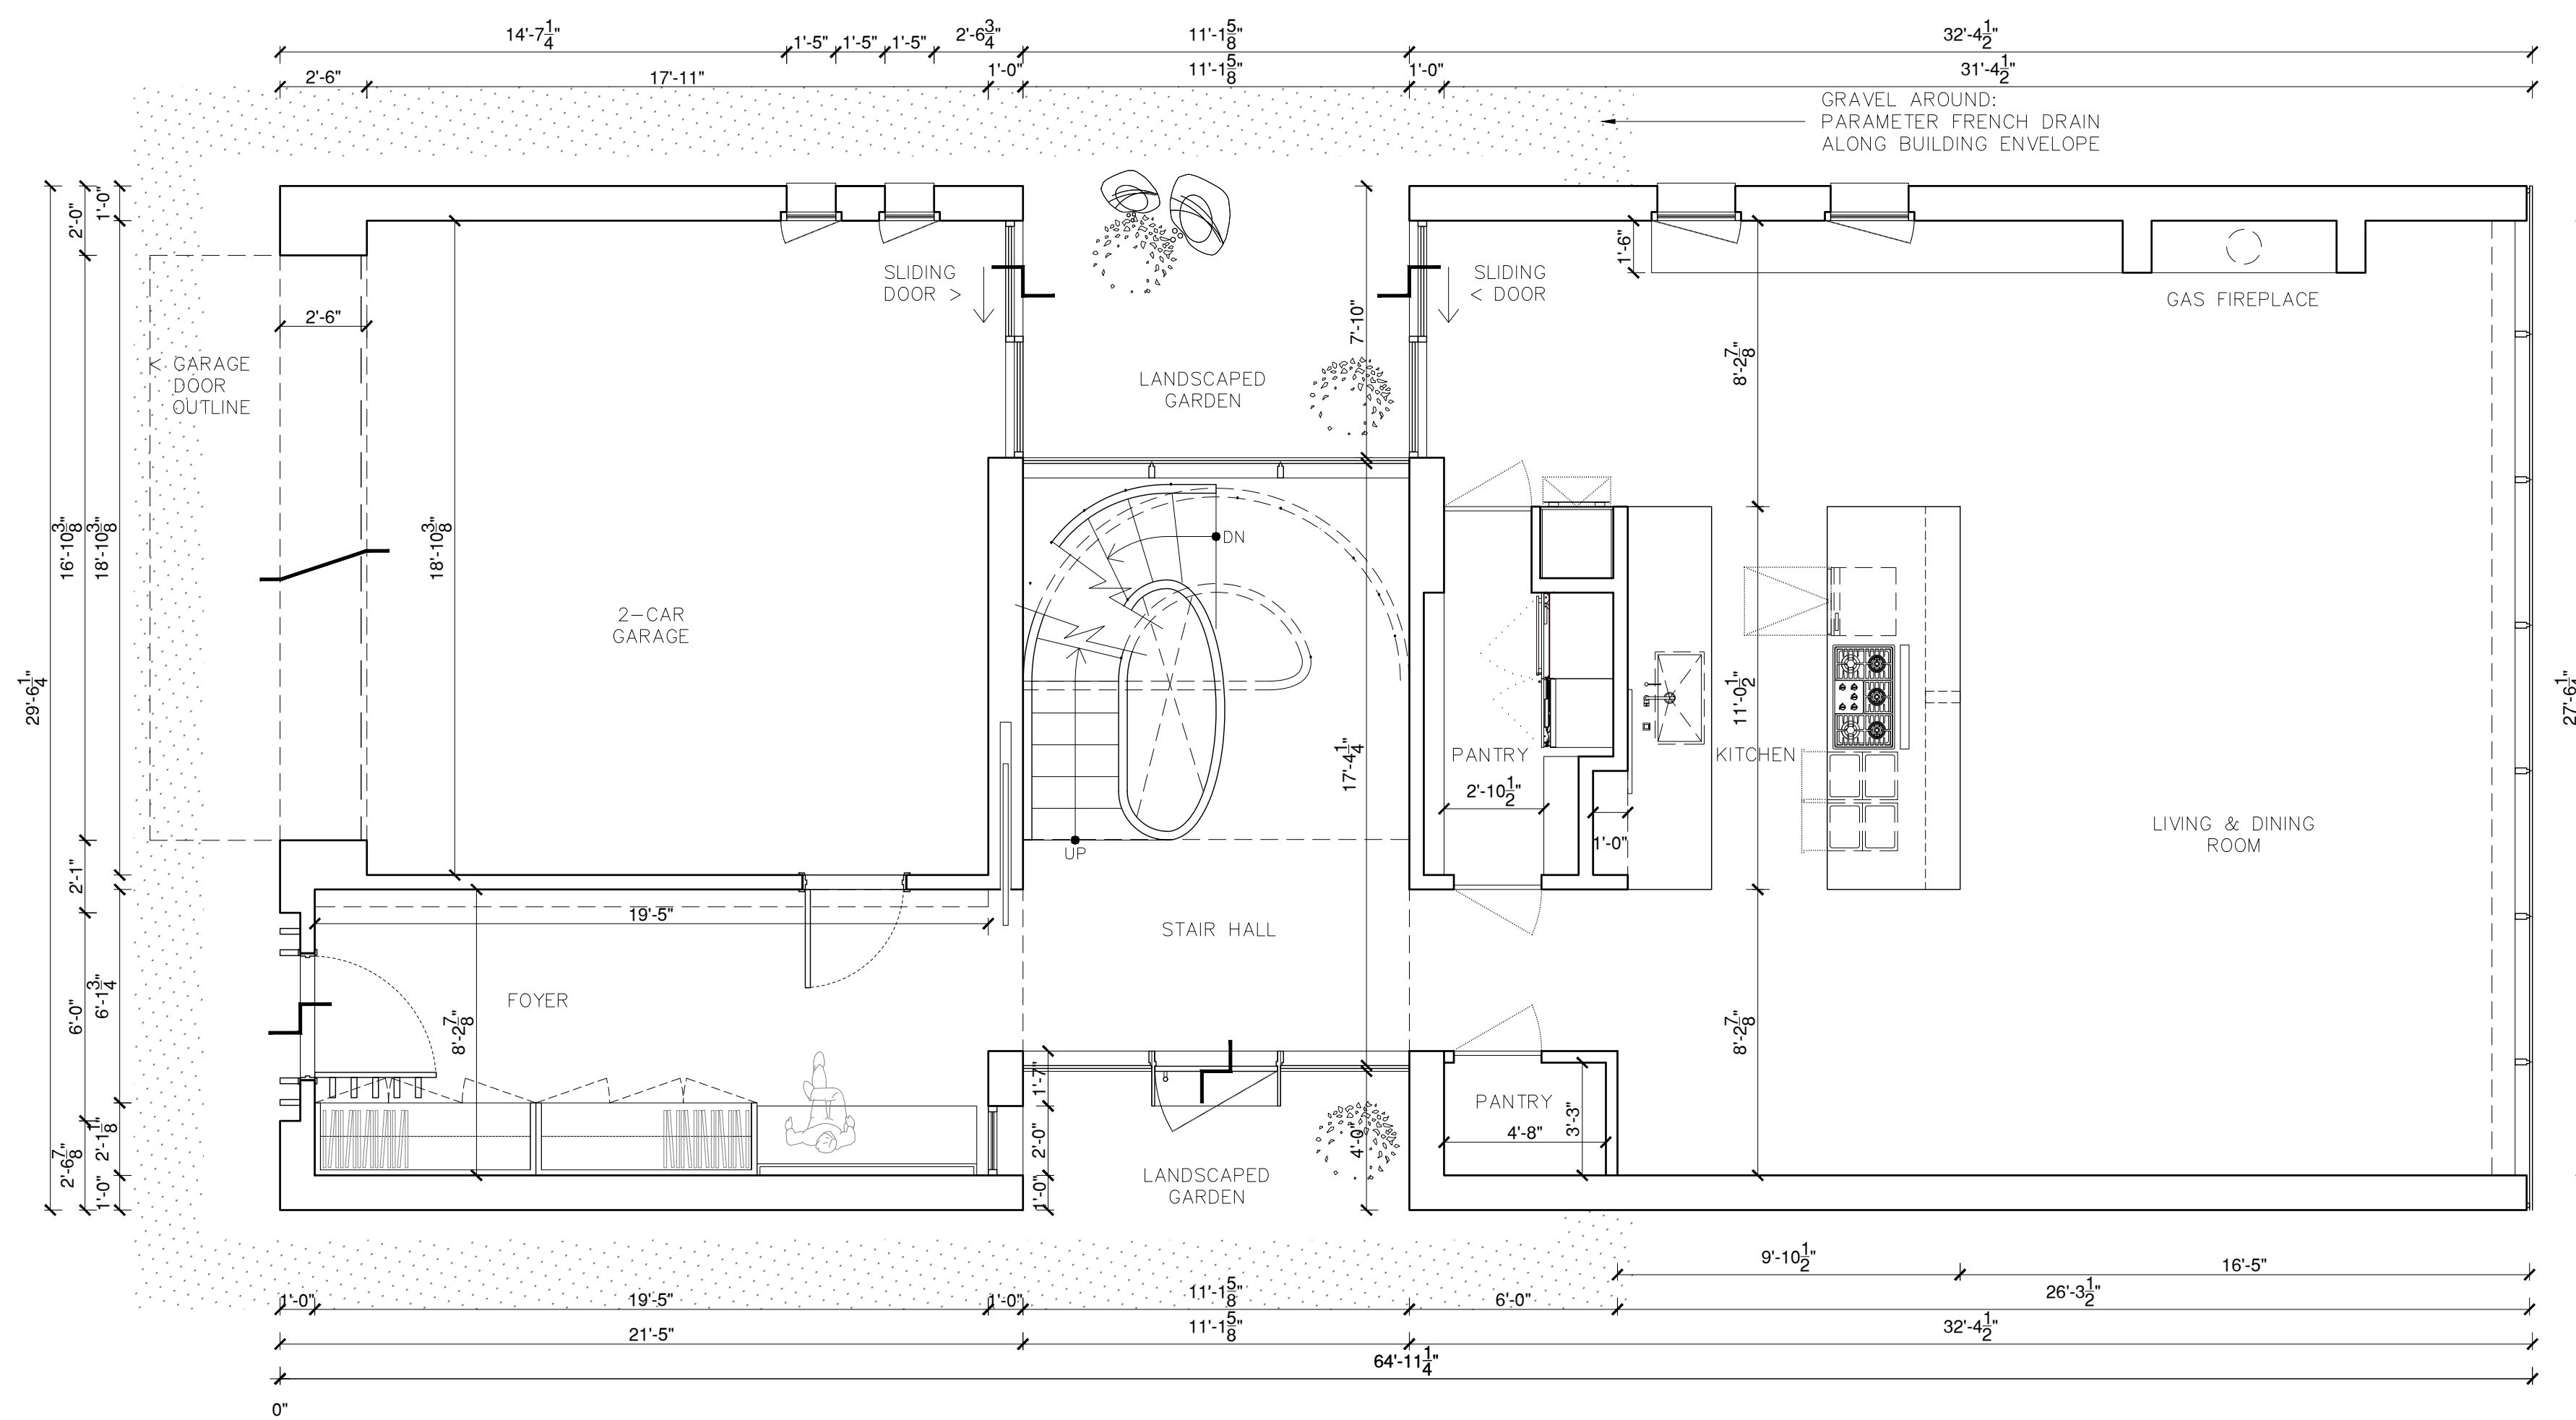

2 FLOOR PLAN - GROUND LEVEL  
 SCALE: 1/4" = 1' - 0"

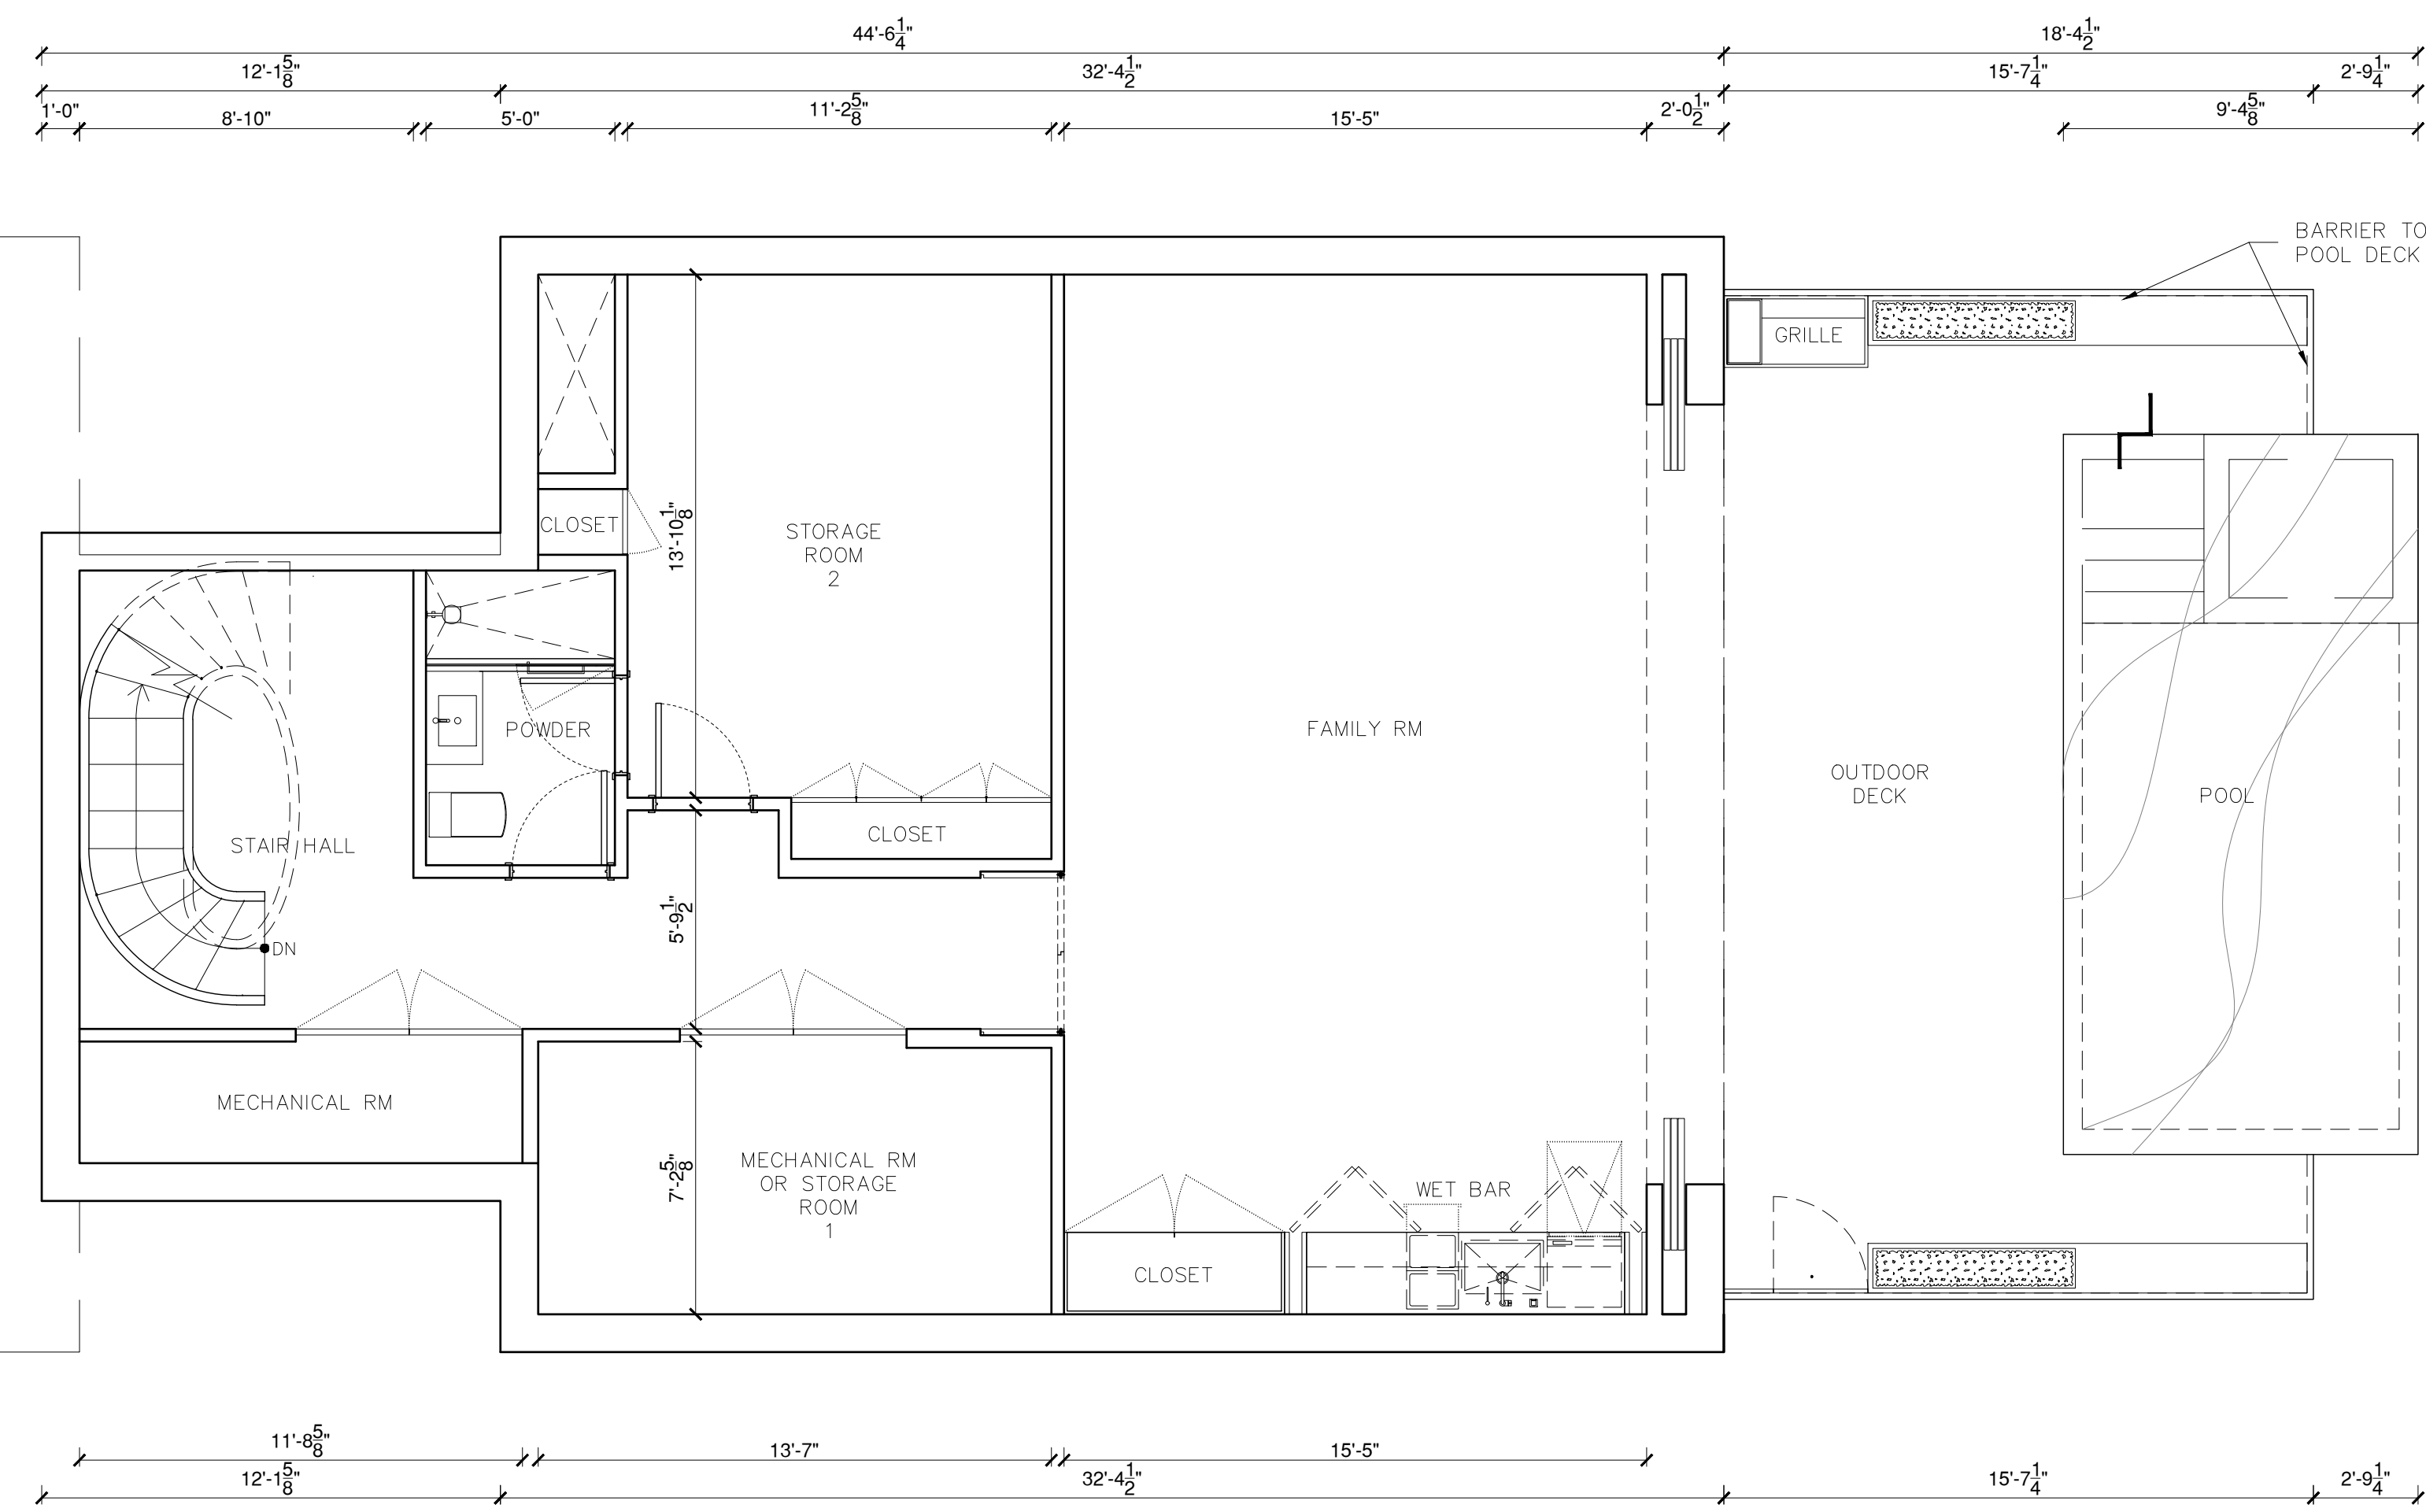

1 FLOOR PLAN - CELLER LEVEL  
 SCALE: 1/4" = 1' - 0"

ISSUE NO. / DESCRIPTION / DATE  
 PROJECT PROJECT NO. 202108

GRAY RESIDENCE  
 87 PIERMONT AVENUE  
 NYACK, NY 10960

DRAWING DRAWING NO.  
 FLOOR PLAN A-100.00

SCALE DATE  
 AS SHOWN NOV/03/2021

DRAWN BY CHECKED BY  
 &fold KBL