



26 GA
STANDING SEAM METAL ROOF

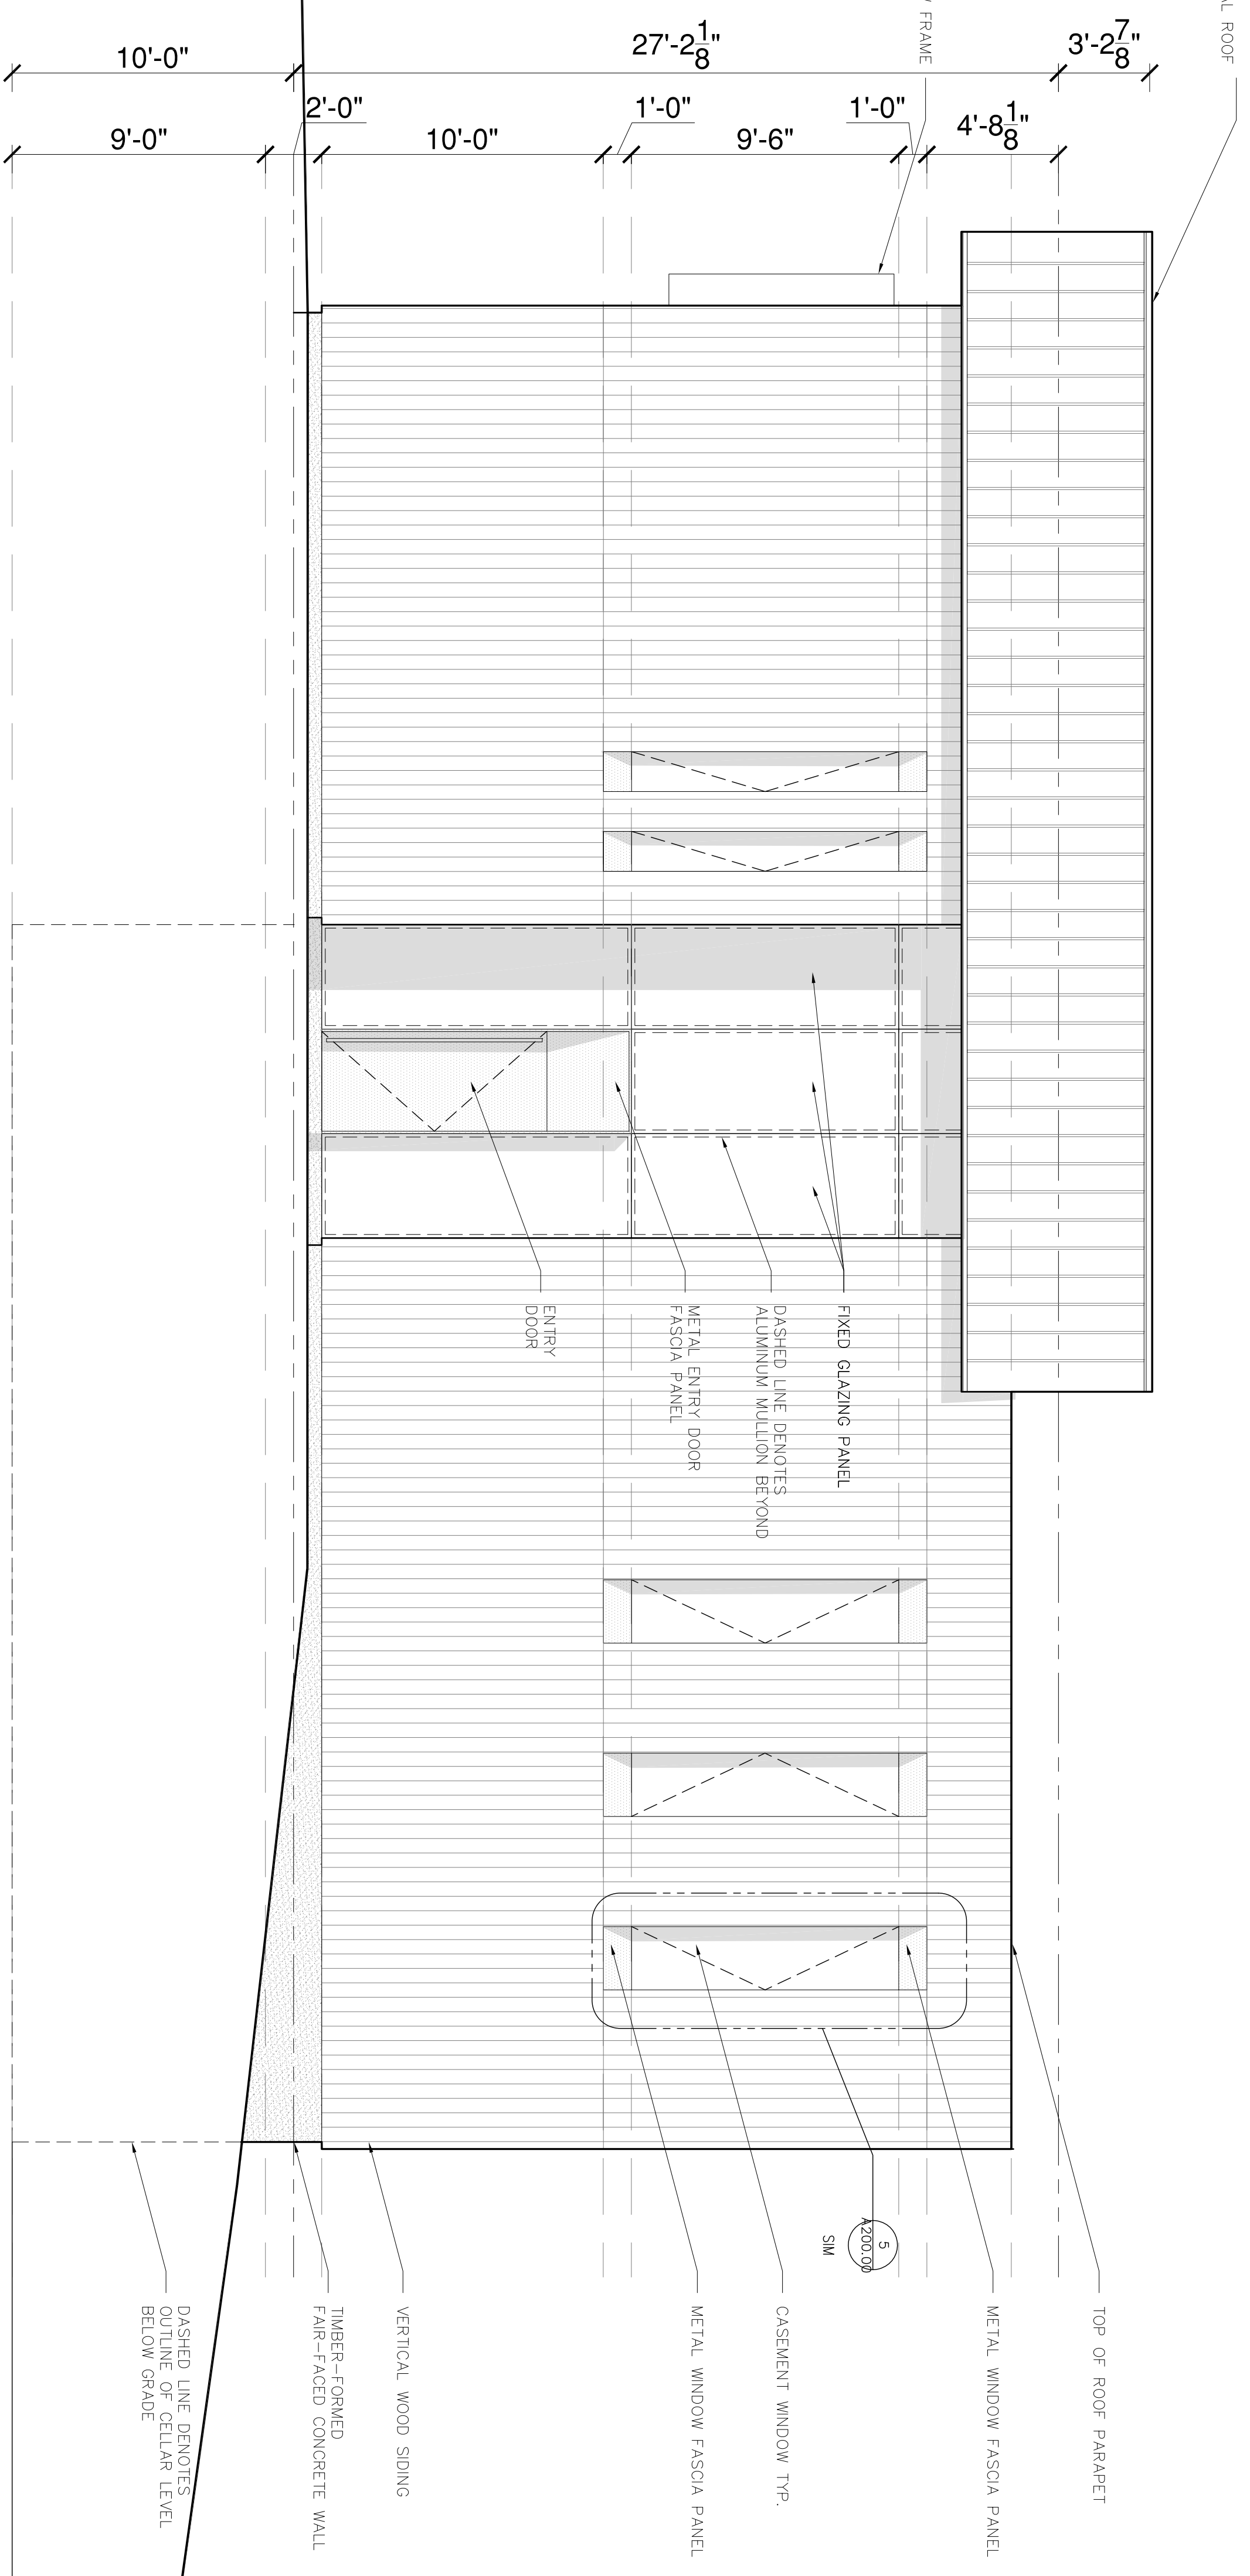

2 SOUTH ELEVATION
SCALE 1/4" = 1'-0"

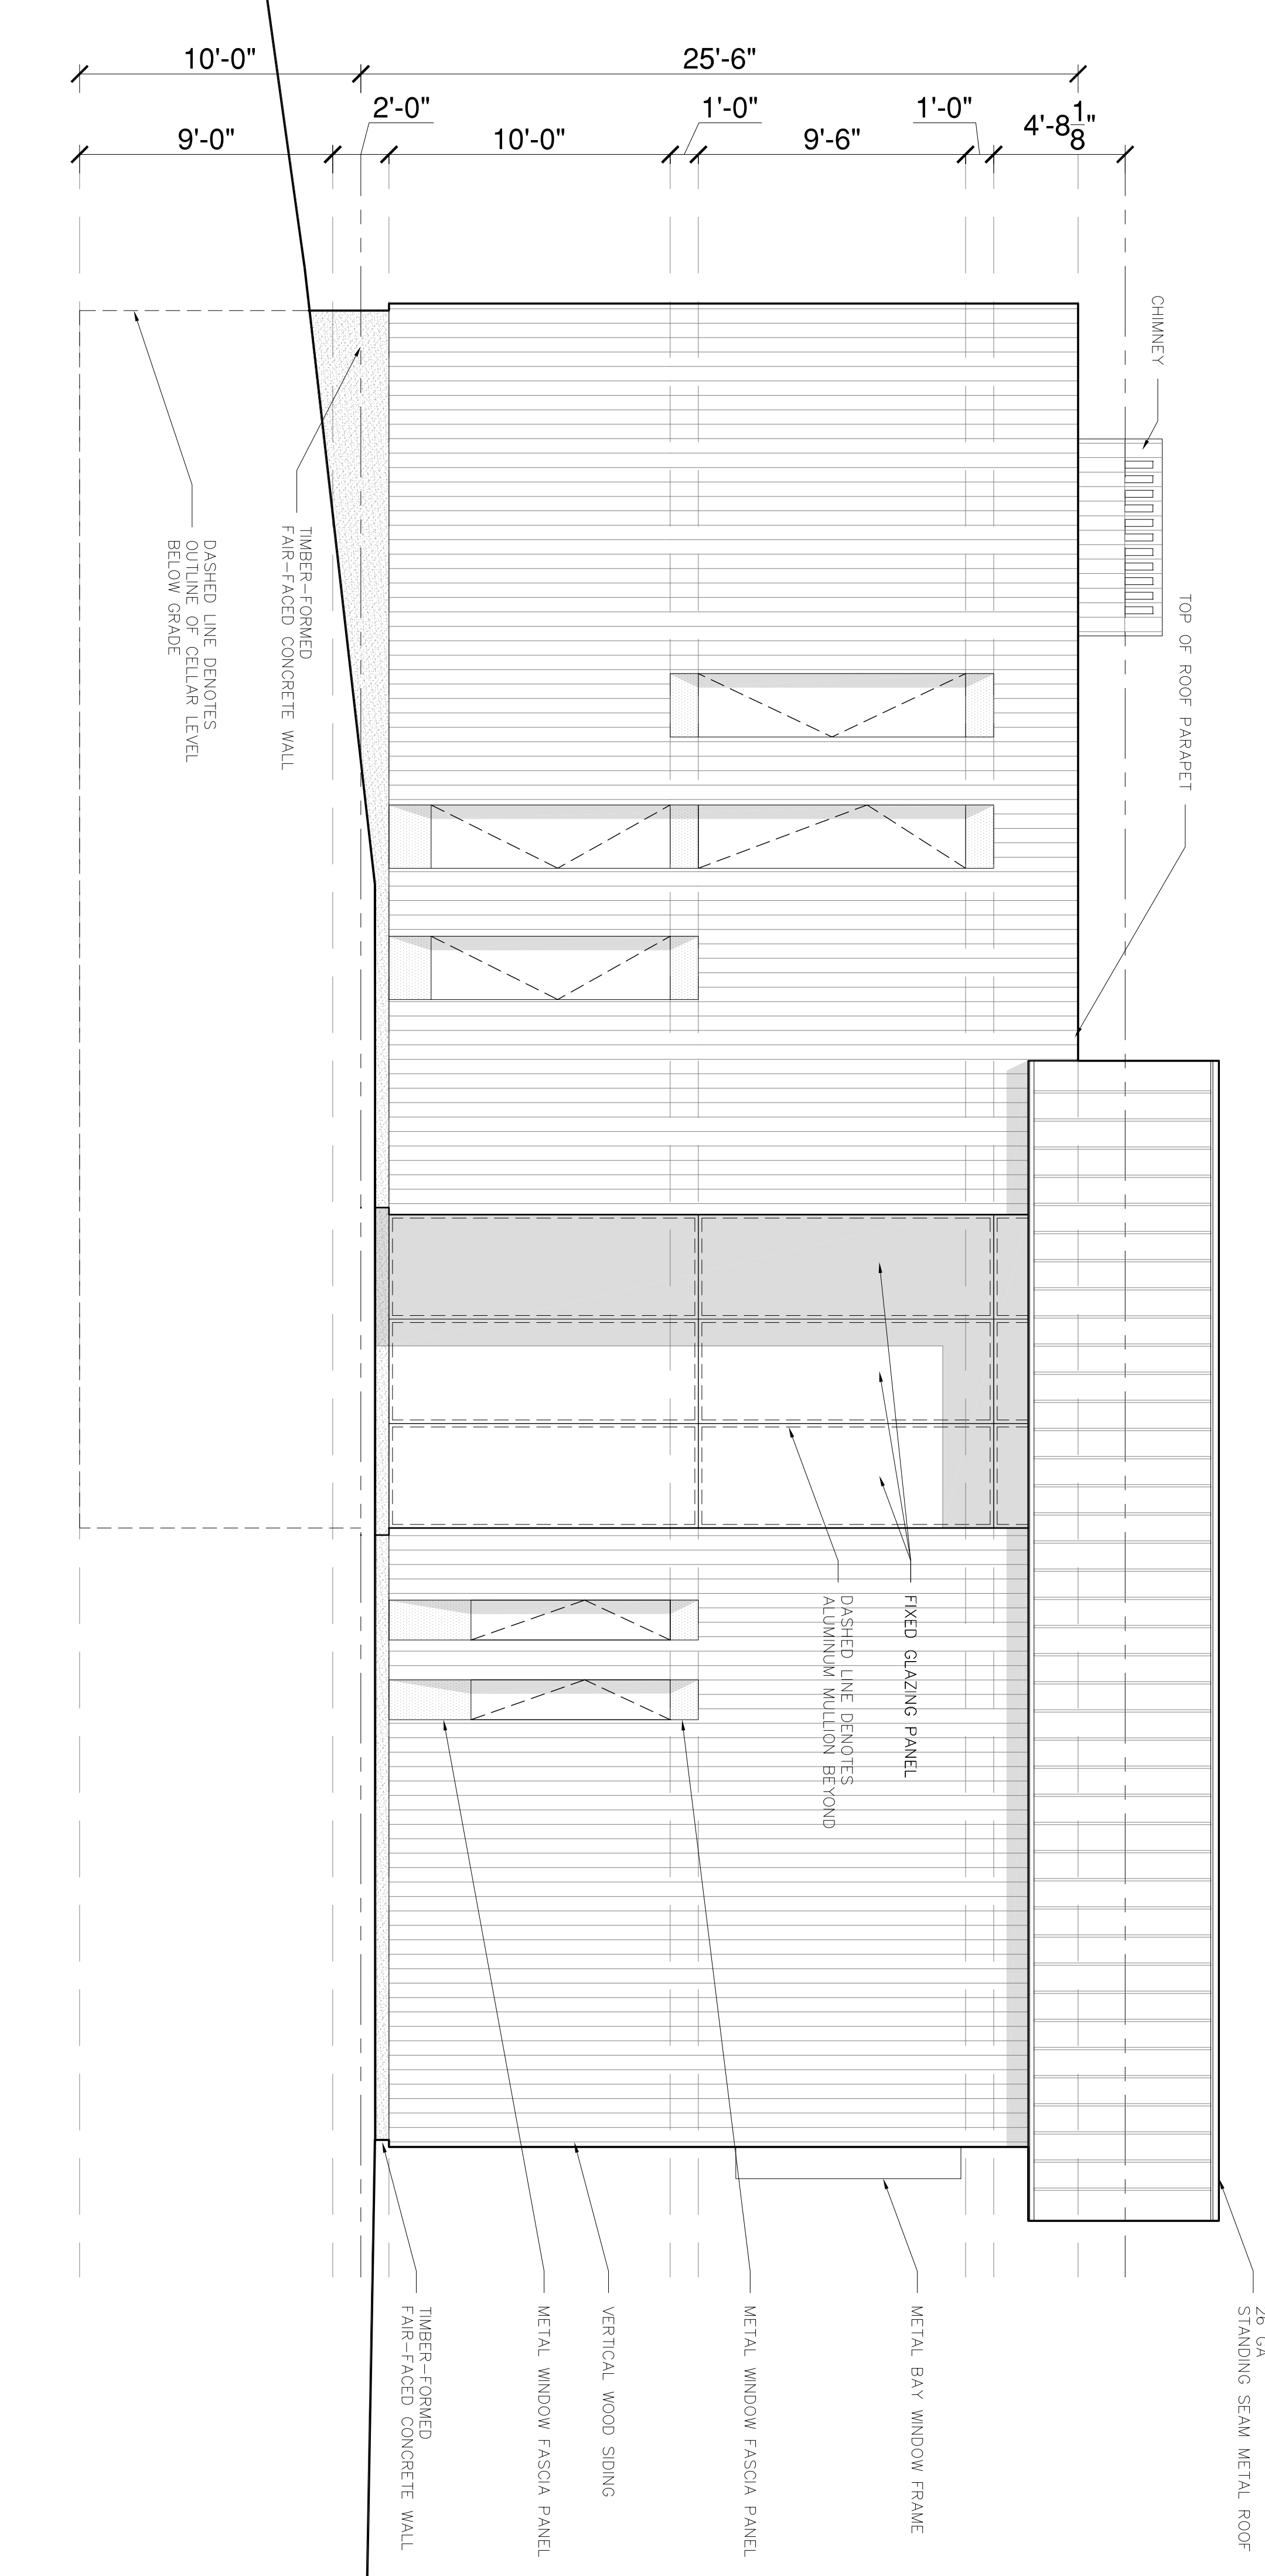

1 NORTH ELEVATION
SCALE 1/4" = 1'-0"

DESIGN ARCHITECT
8fold

460 WEST 24TH STREET, 3E
NEW YORK | NEW YORK
STUDIO@8FOLD.COM
TEL: 718-564-9663

CONSULTING ARCHITECT

KIER B. LEVESQUE ARCHITECT
NY LICENSE # 15938
49 THIRD AVENUE
NYACK | NEW YORK
KBLEVESQUE@PTONLINE.NET
TEL: 945-358-2359

GENERAL NOTES

ISSUE NO. / DESCRIPTION / DATE
PROJECT PROJECT NO. 202108

GRAY RESIDENCE
87 PIERMONT AVENUE
NYACK, NY 10960

DRAWING DRAWING NO.
ELEVATIONS A-201.00

SCALE AS SHOWN DATE
AUG/21/2021
DRAWN BY CHECKED BY
KBL KBL