



DESIGN ARCHITECT
&fold
 460 WEST 24TH STREET, 3E
 NEW YORK | NEW YORK
 STUDIO@ANDFOLD.COM
 TEL: 718-564-9663

CONSULTING ARCHITECT
KIER B. LEVESQUE ARCHITECT
 NY LICENSE # 15938
 49 THIRD AVENUE
 NYACK | NEW YORK
 KBLEVESQUE@OPTONLINE.NET
 TEL: 845-358-2359

GENERAL NOTES

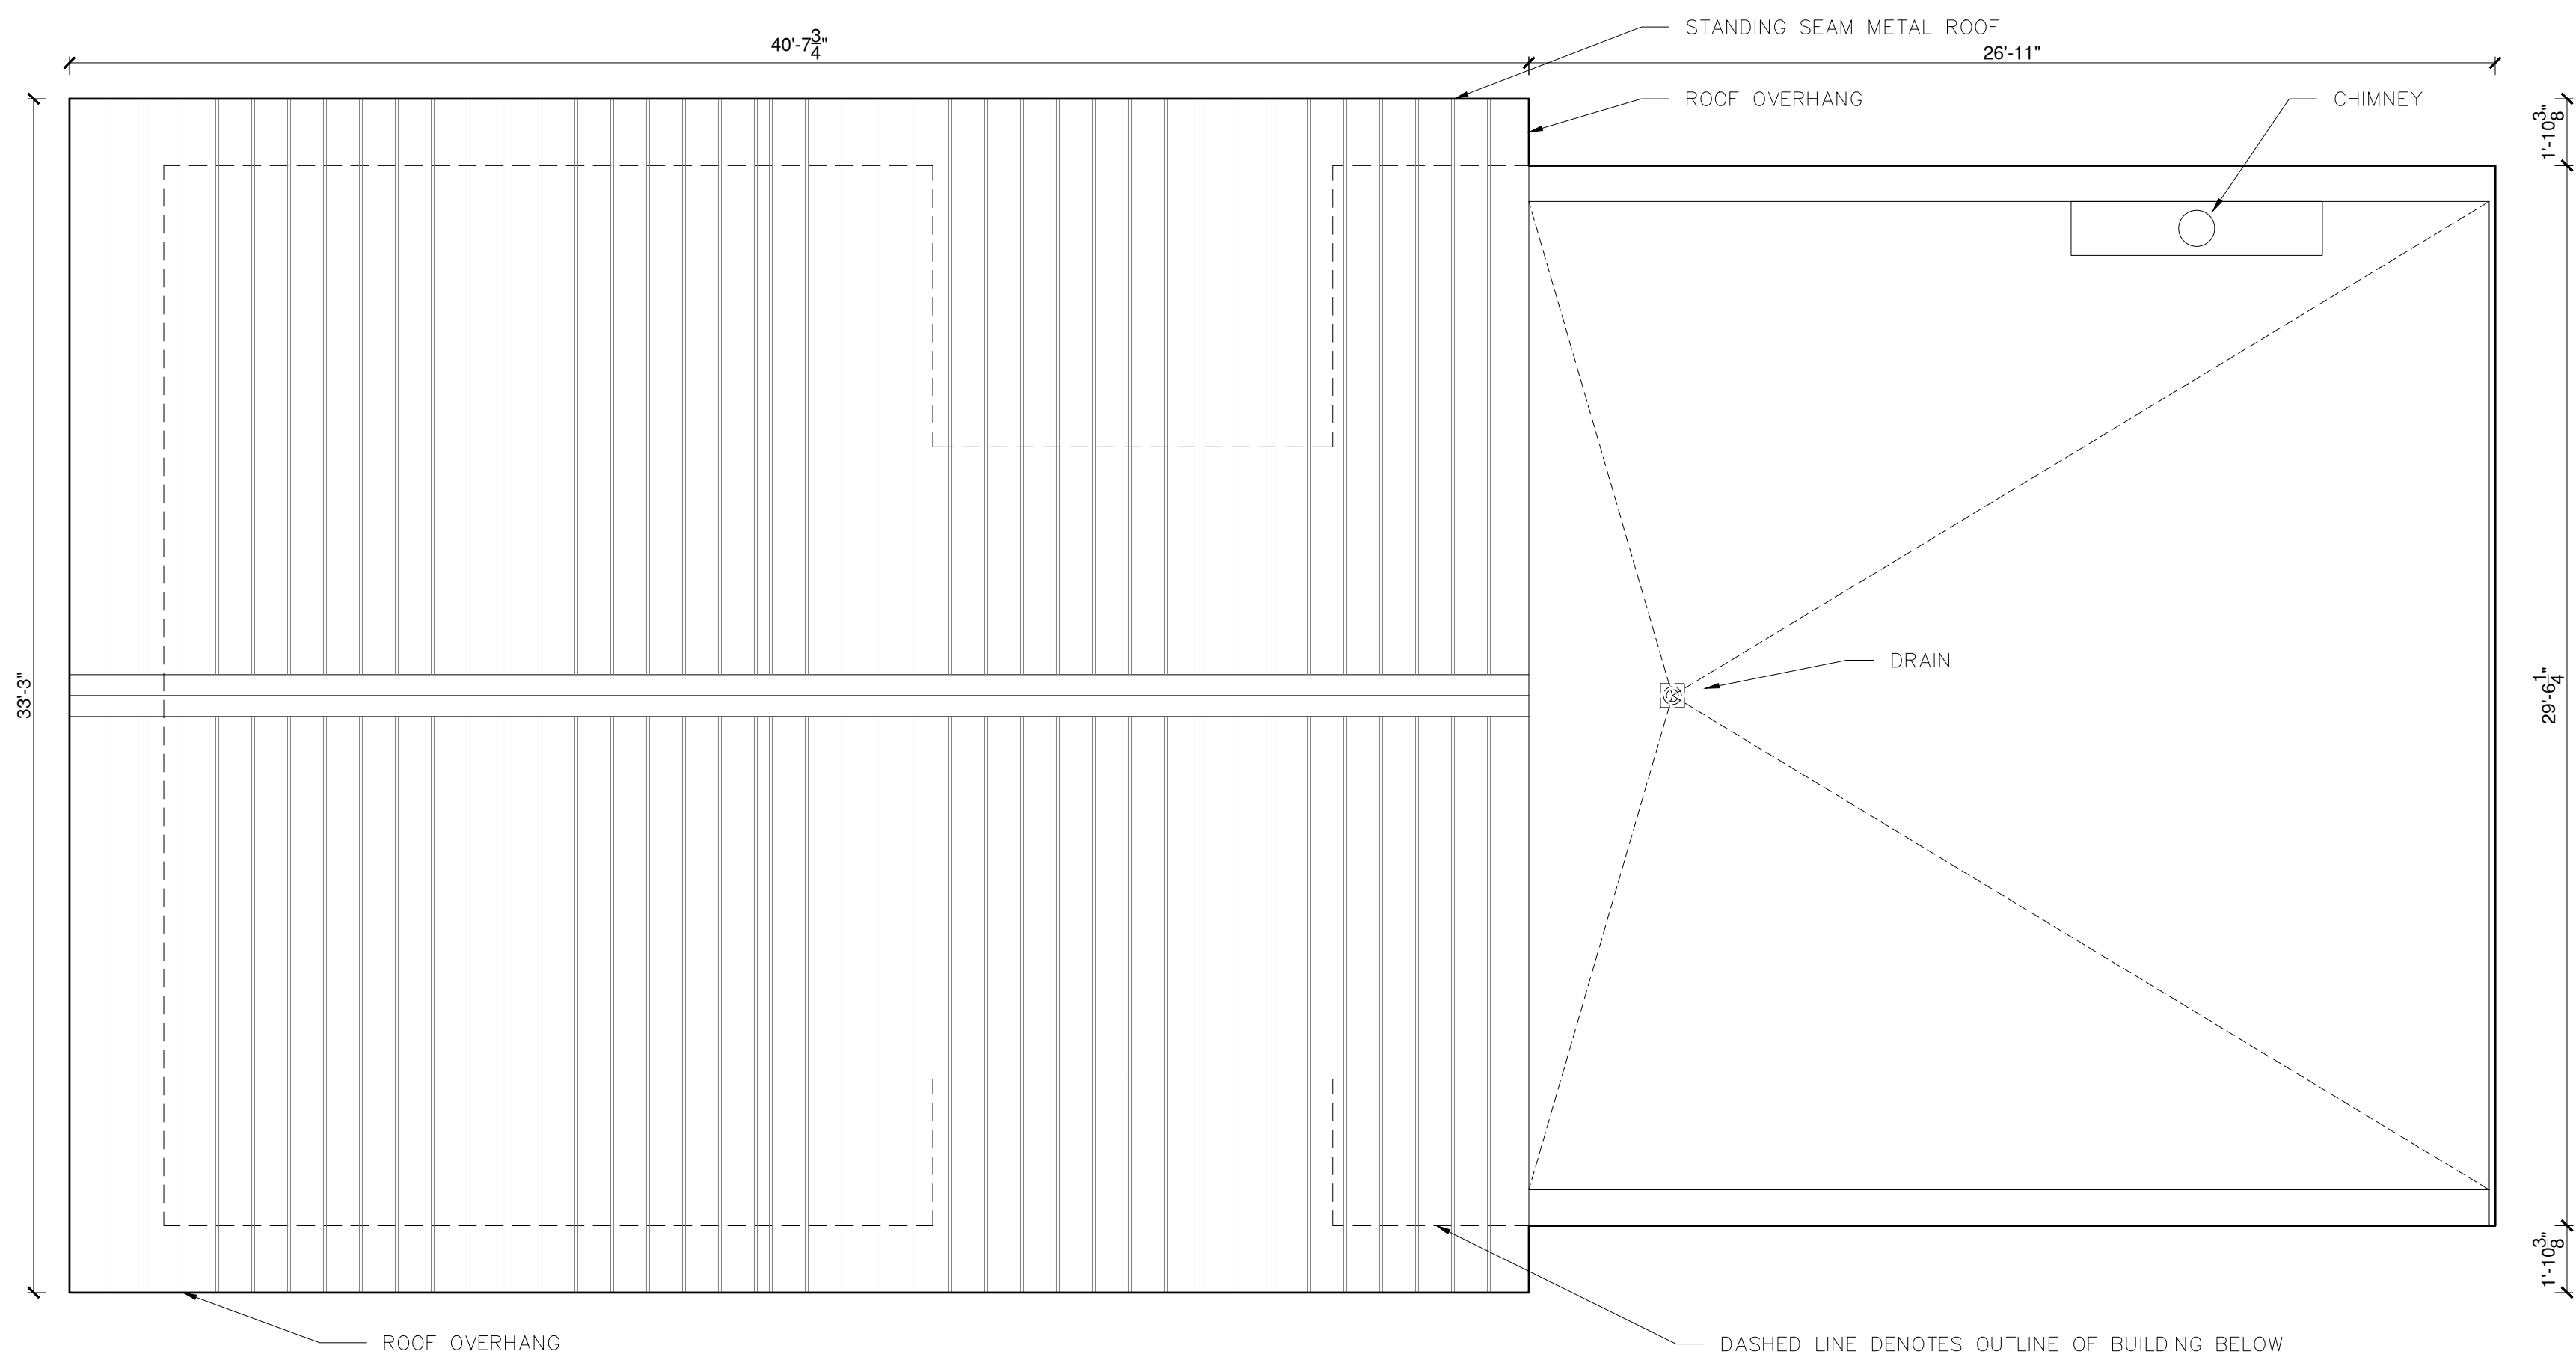

2 ROOF PLAN
 SCALE: 1/4" = 1' - 0"

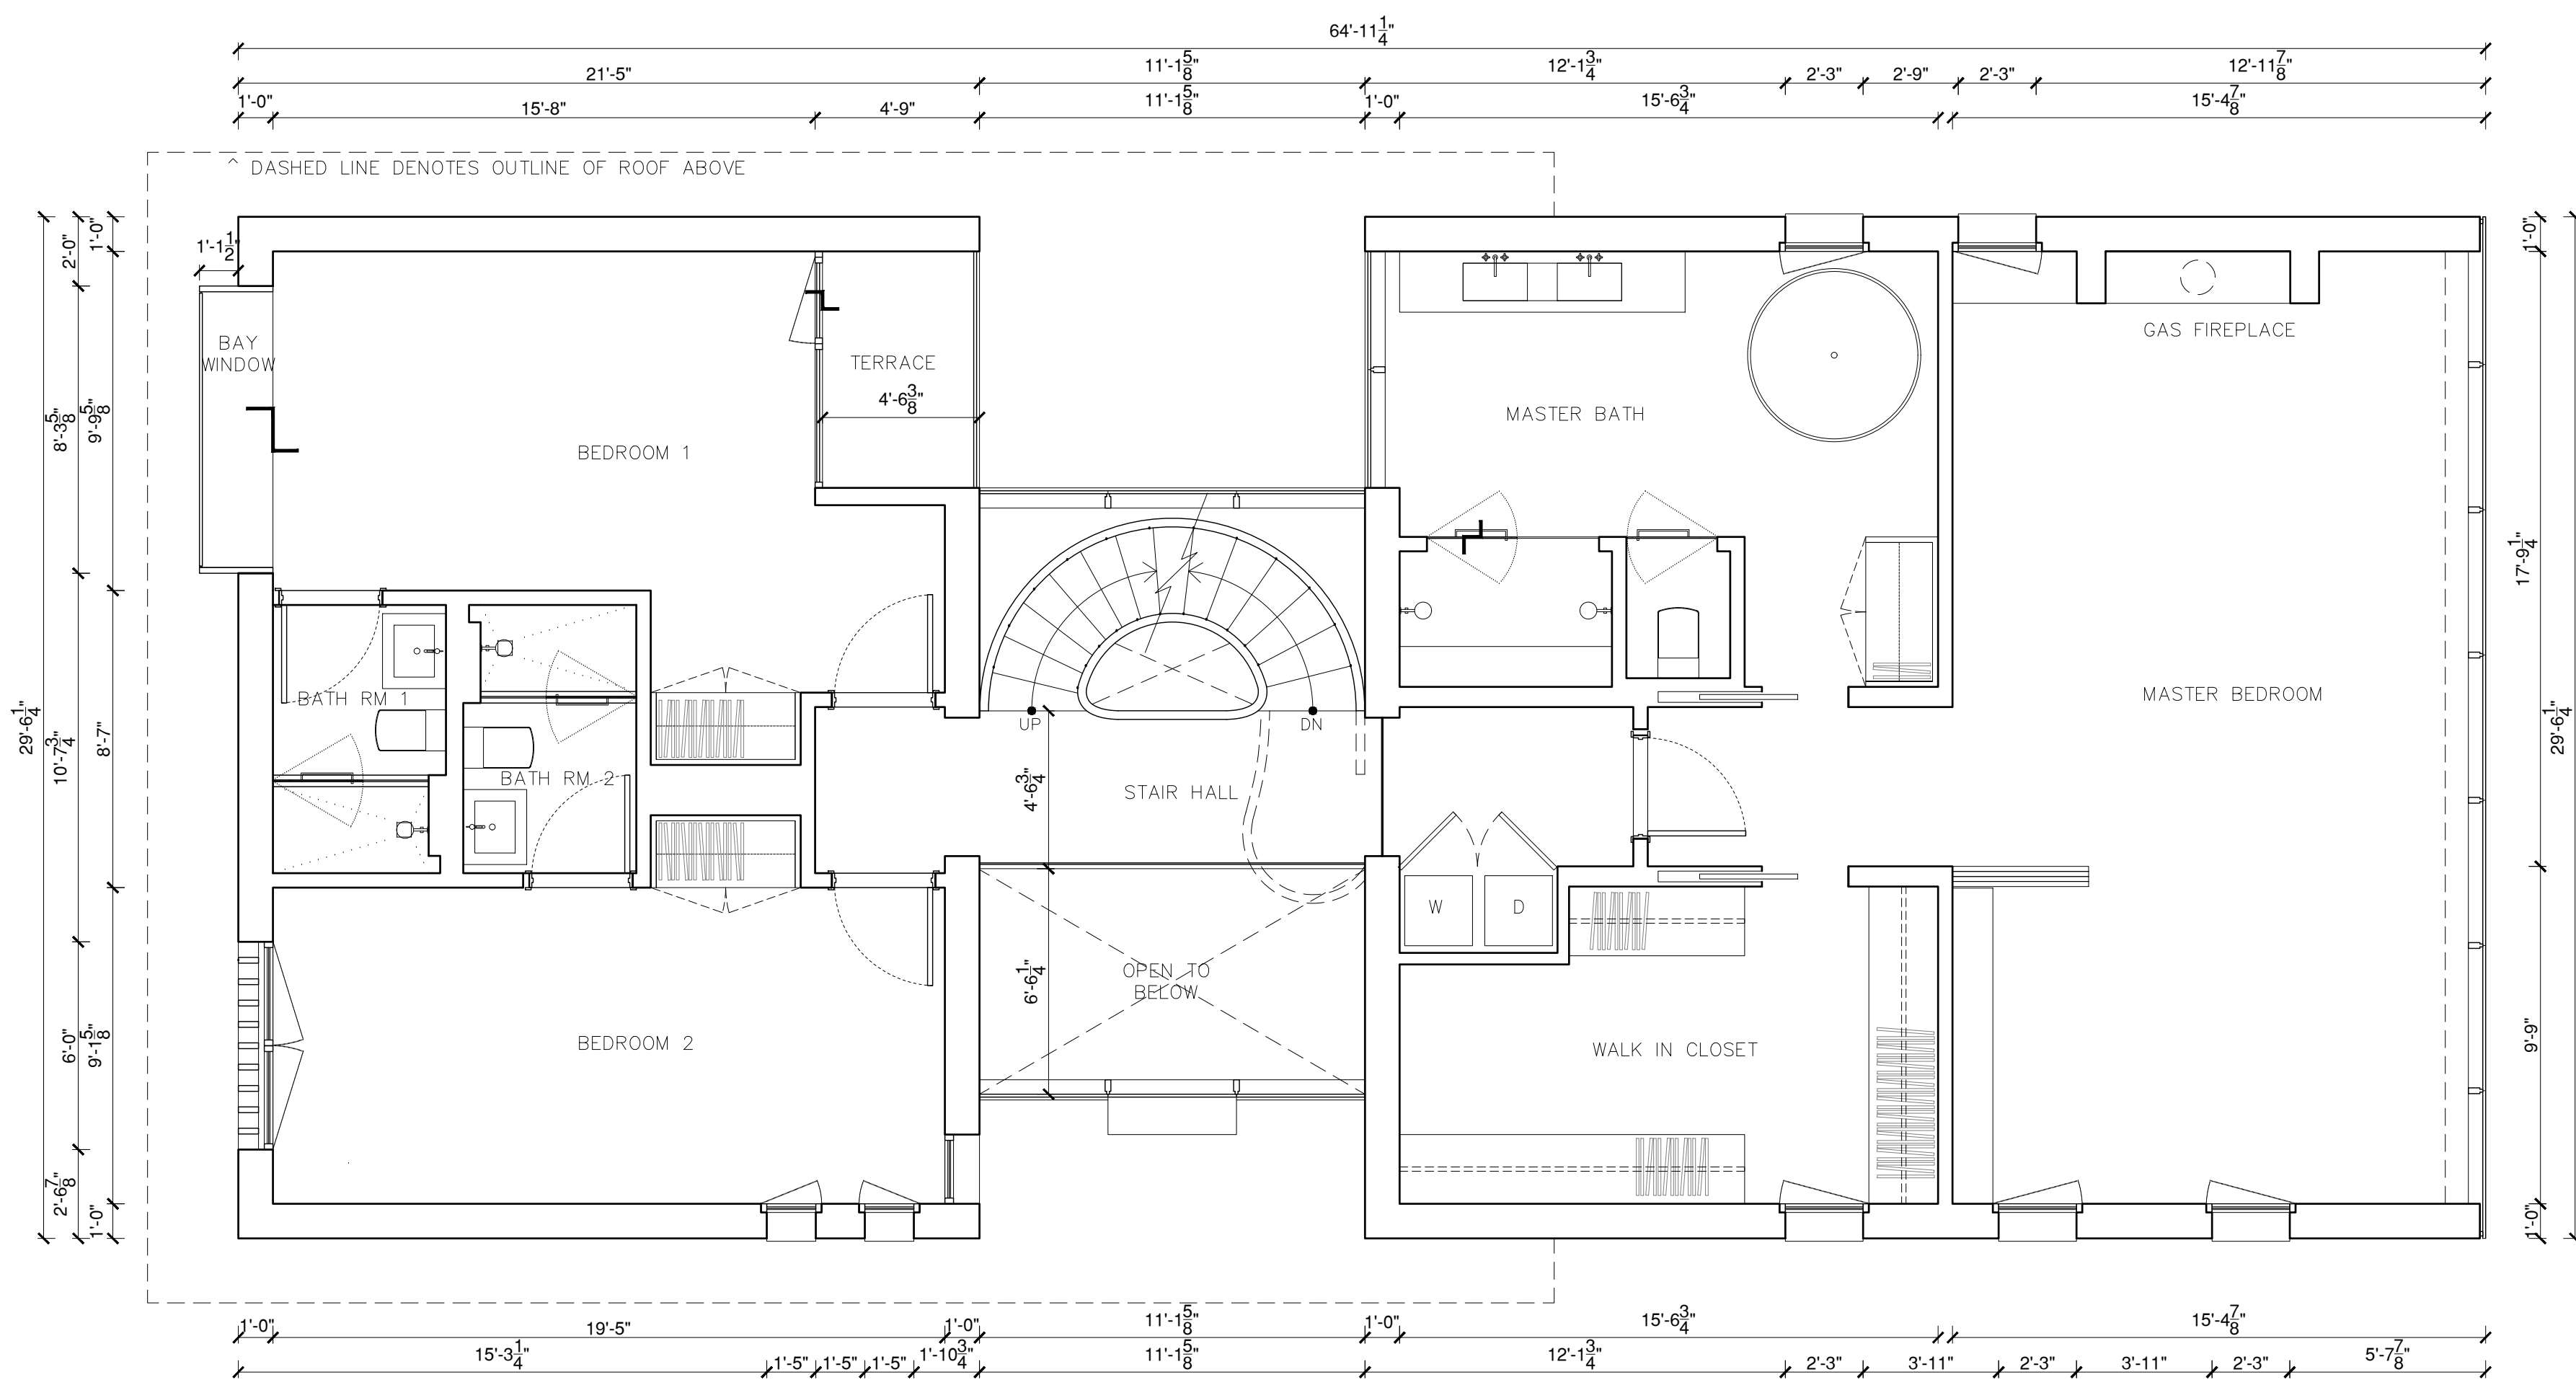

1 FLOOR PLAN - UPPER LEVEL
 SCALE: 1/4" = 1' - 0"

ISSUE NO. / DESCRIPTION / DATE
 PROJECT PROJECT NO. 202108

GRAY RESIDENCE
 87 PIERMONT AVENUE
 NYACK, NY 10960

DRAWING DRAWING NO.
 FLOOR PLAN A-101.00

SCALE DATE
 AS SHOWN NOV/03/2021

DRAWN BY CHECKED BY
 &fold KBL