





(B) WEST ELEVATION
A3 1/4" = 1 FOOT

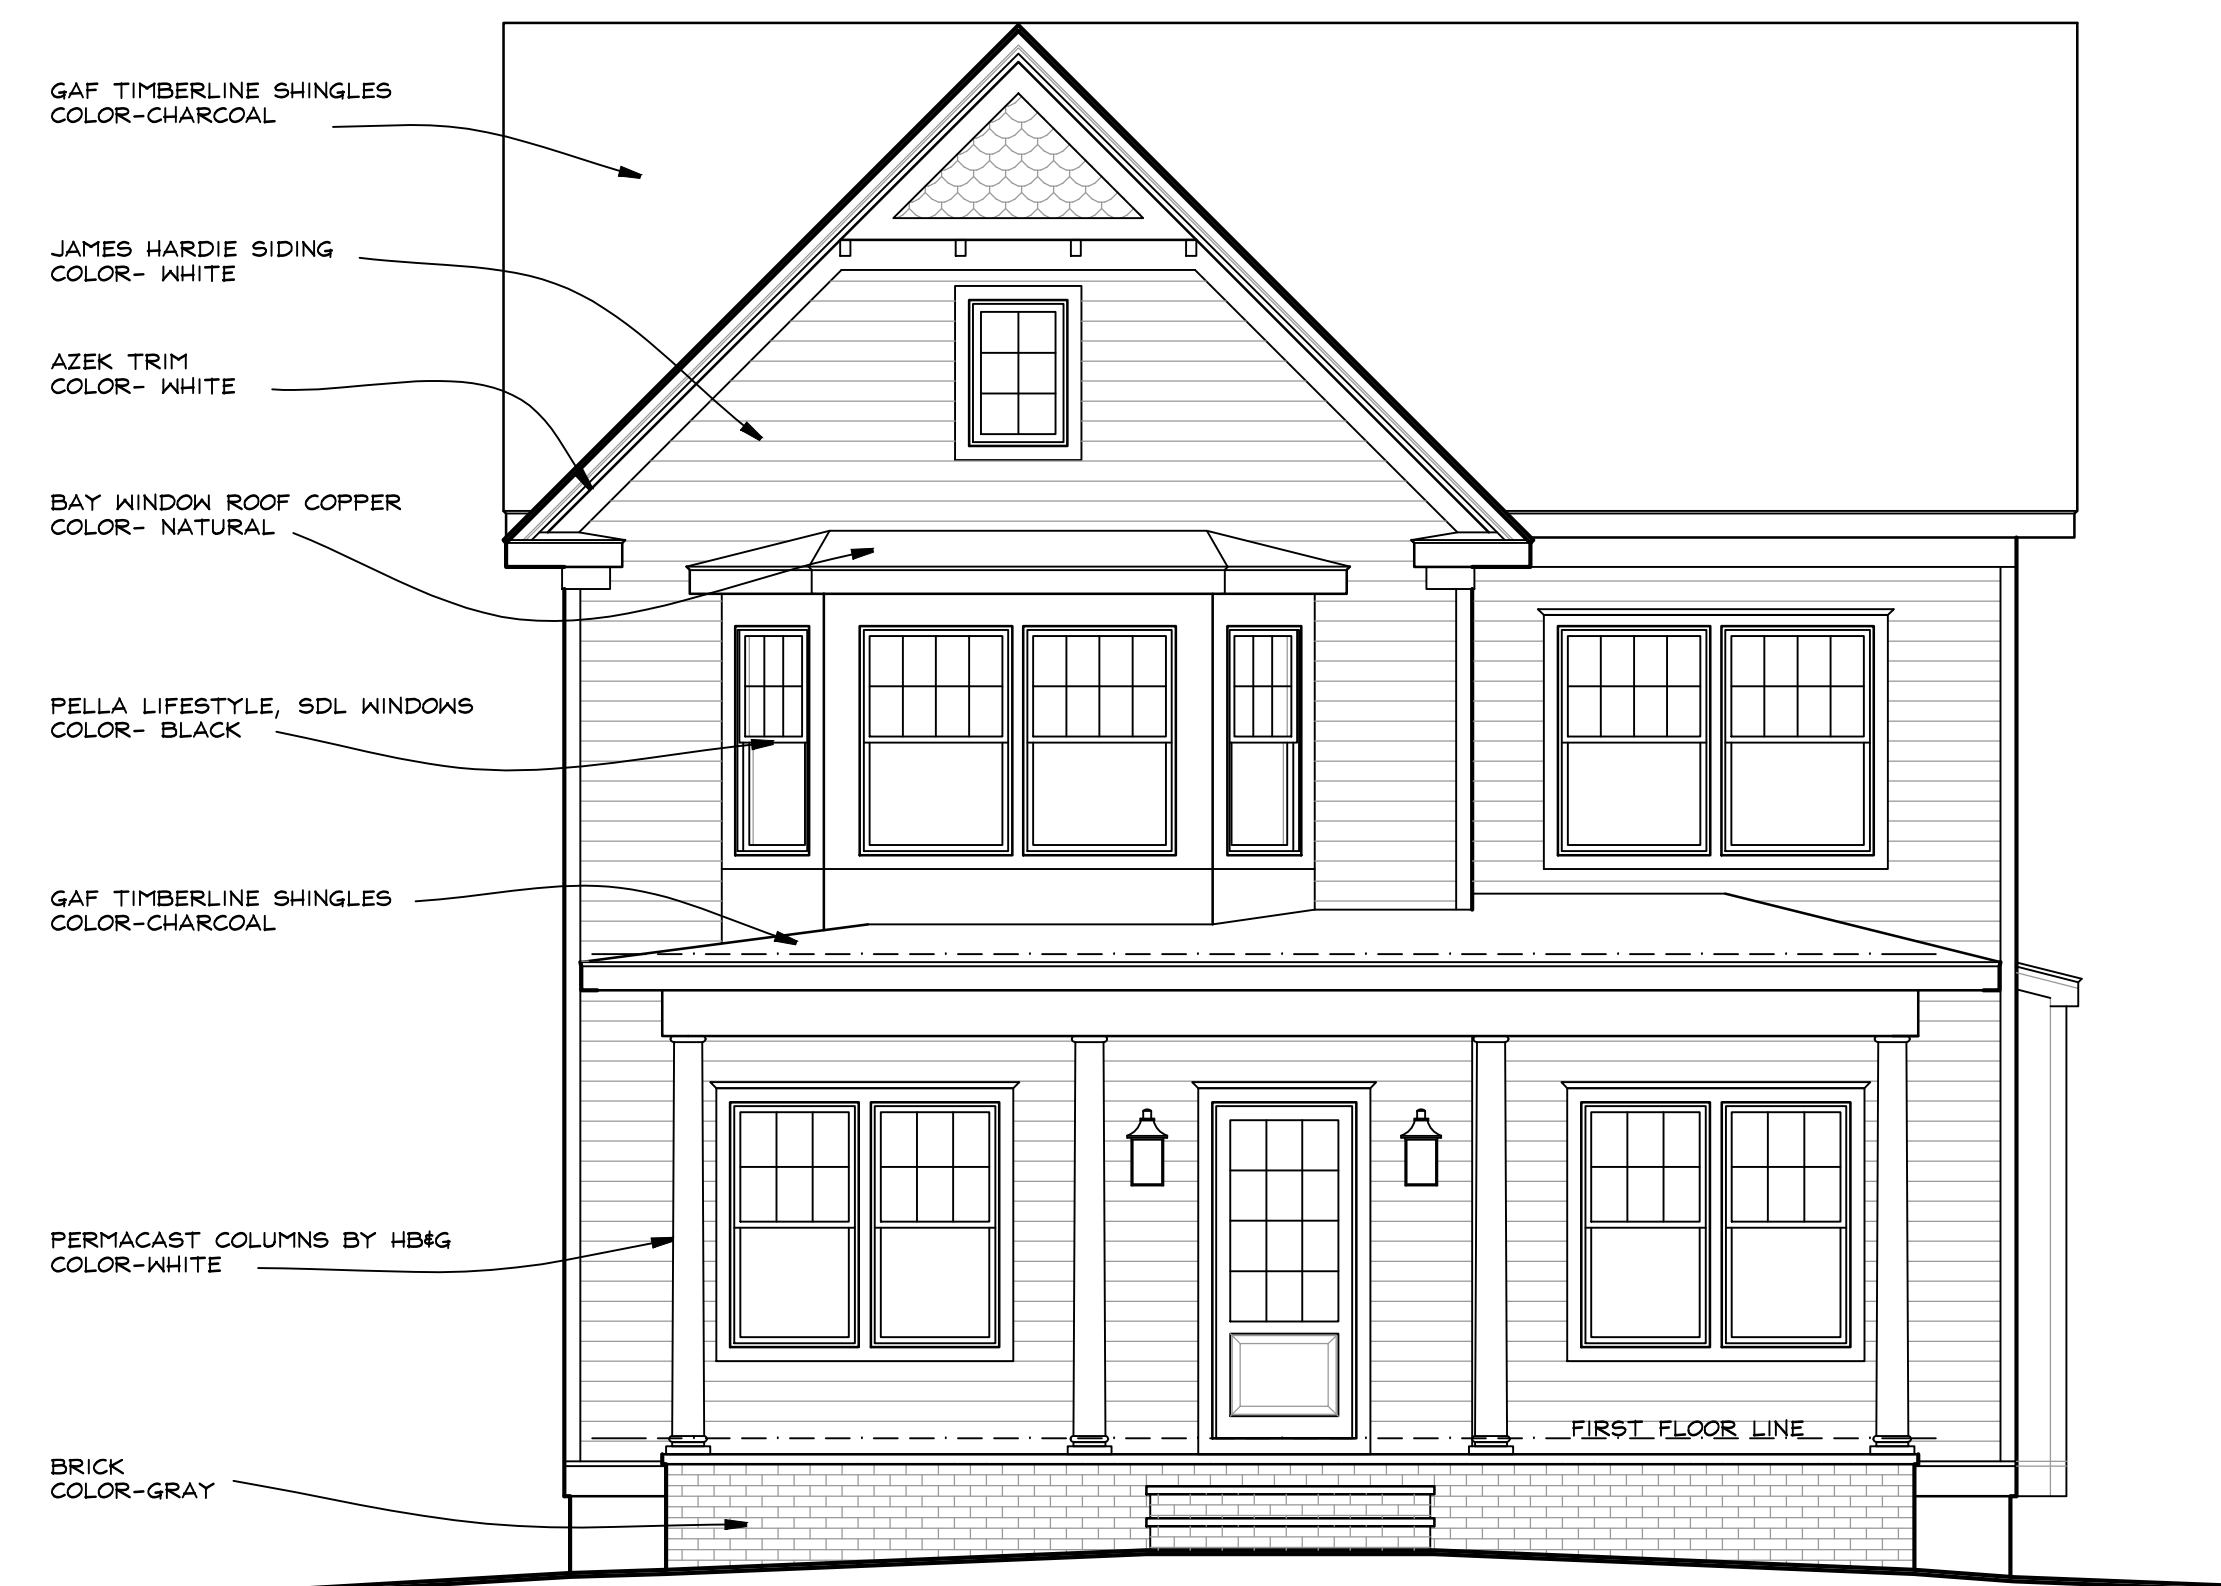

(A) FRONT (SOUTH) ELEVATION
A3 1/4" = 1 FOOT

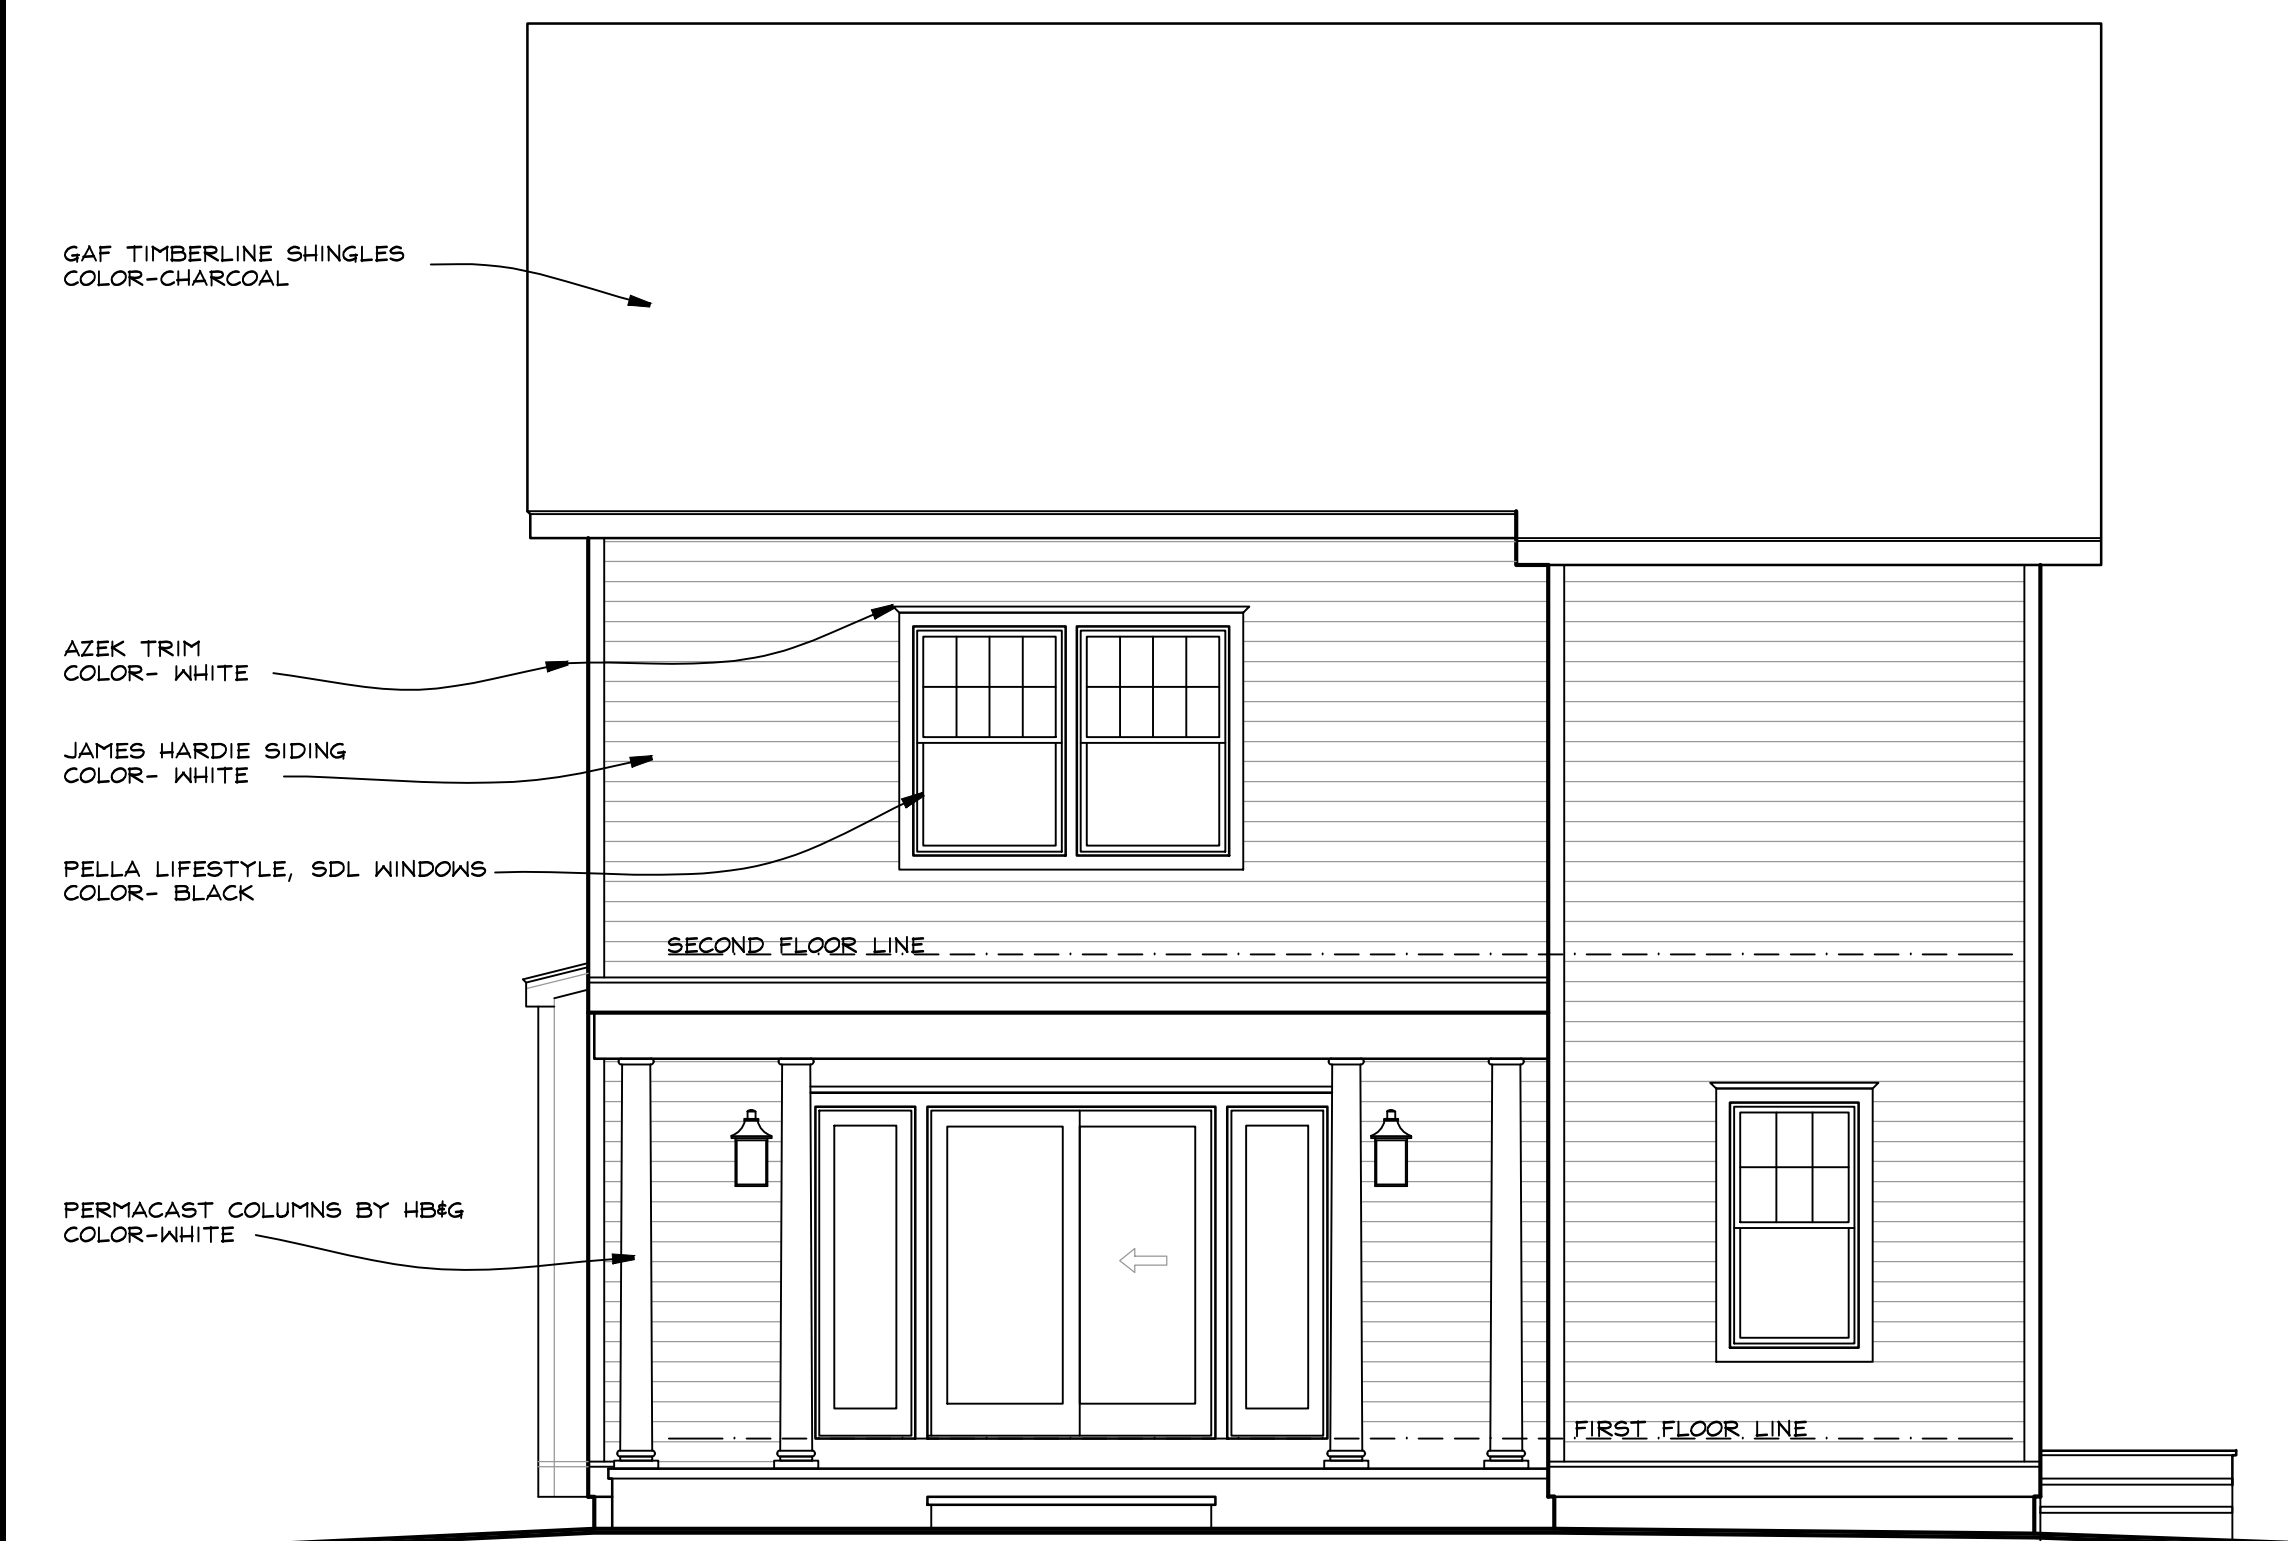

(C) REAR (NORTH) ELEVATION
A3 1/4" = 1 FOOT



(D) EAST ELEVATION
A3 1/4" = 1 FOOT

PROGRESS PRINT
MARCH 4, 2022


COMITO HOMES
96 HIGH AVENUE
NYACK, N.Y. 10960

NY LICENSE # 15938
KIER B. LEVESQUE, R.A.
ARCHITECT
49 THIRD AVENUE
NYACK, NEW YORK 10960
845-358-2359


ELEVATIONS

SCALE AS SHOWN
DATE ...
JOB NO. 202215
REVISIONS: SHEET NO.

A-3

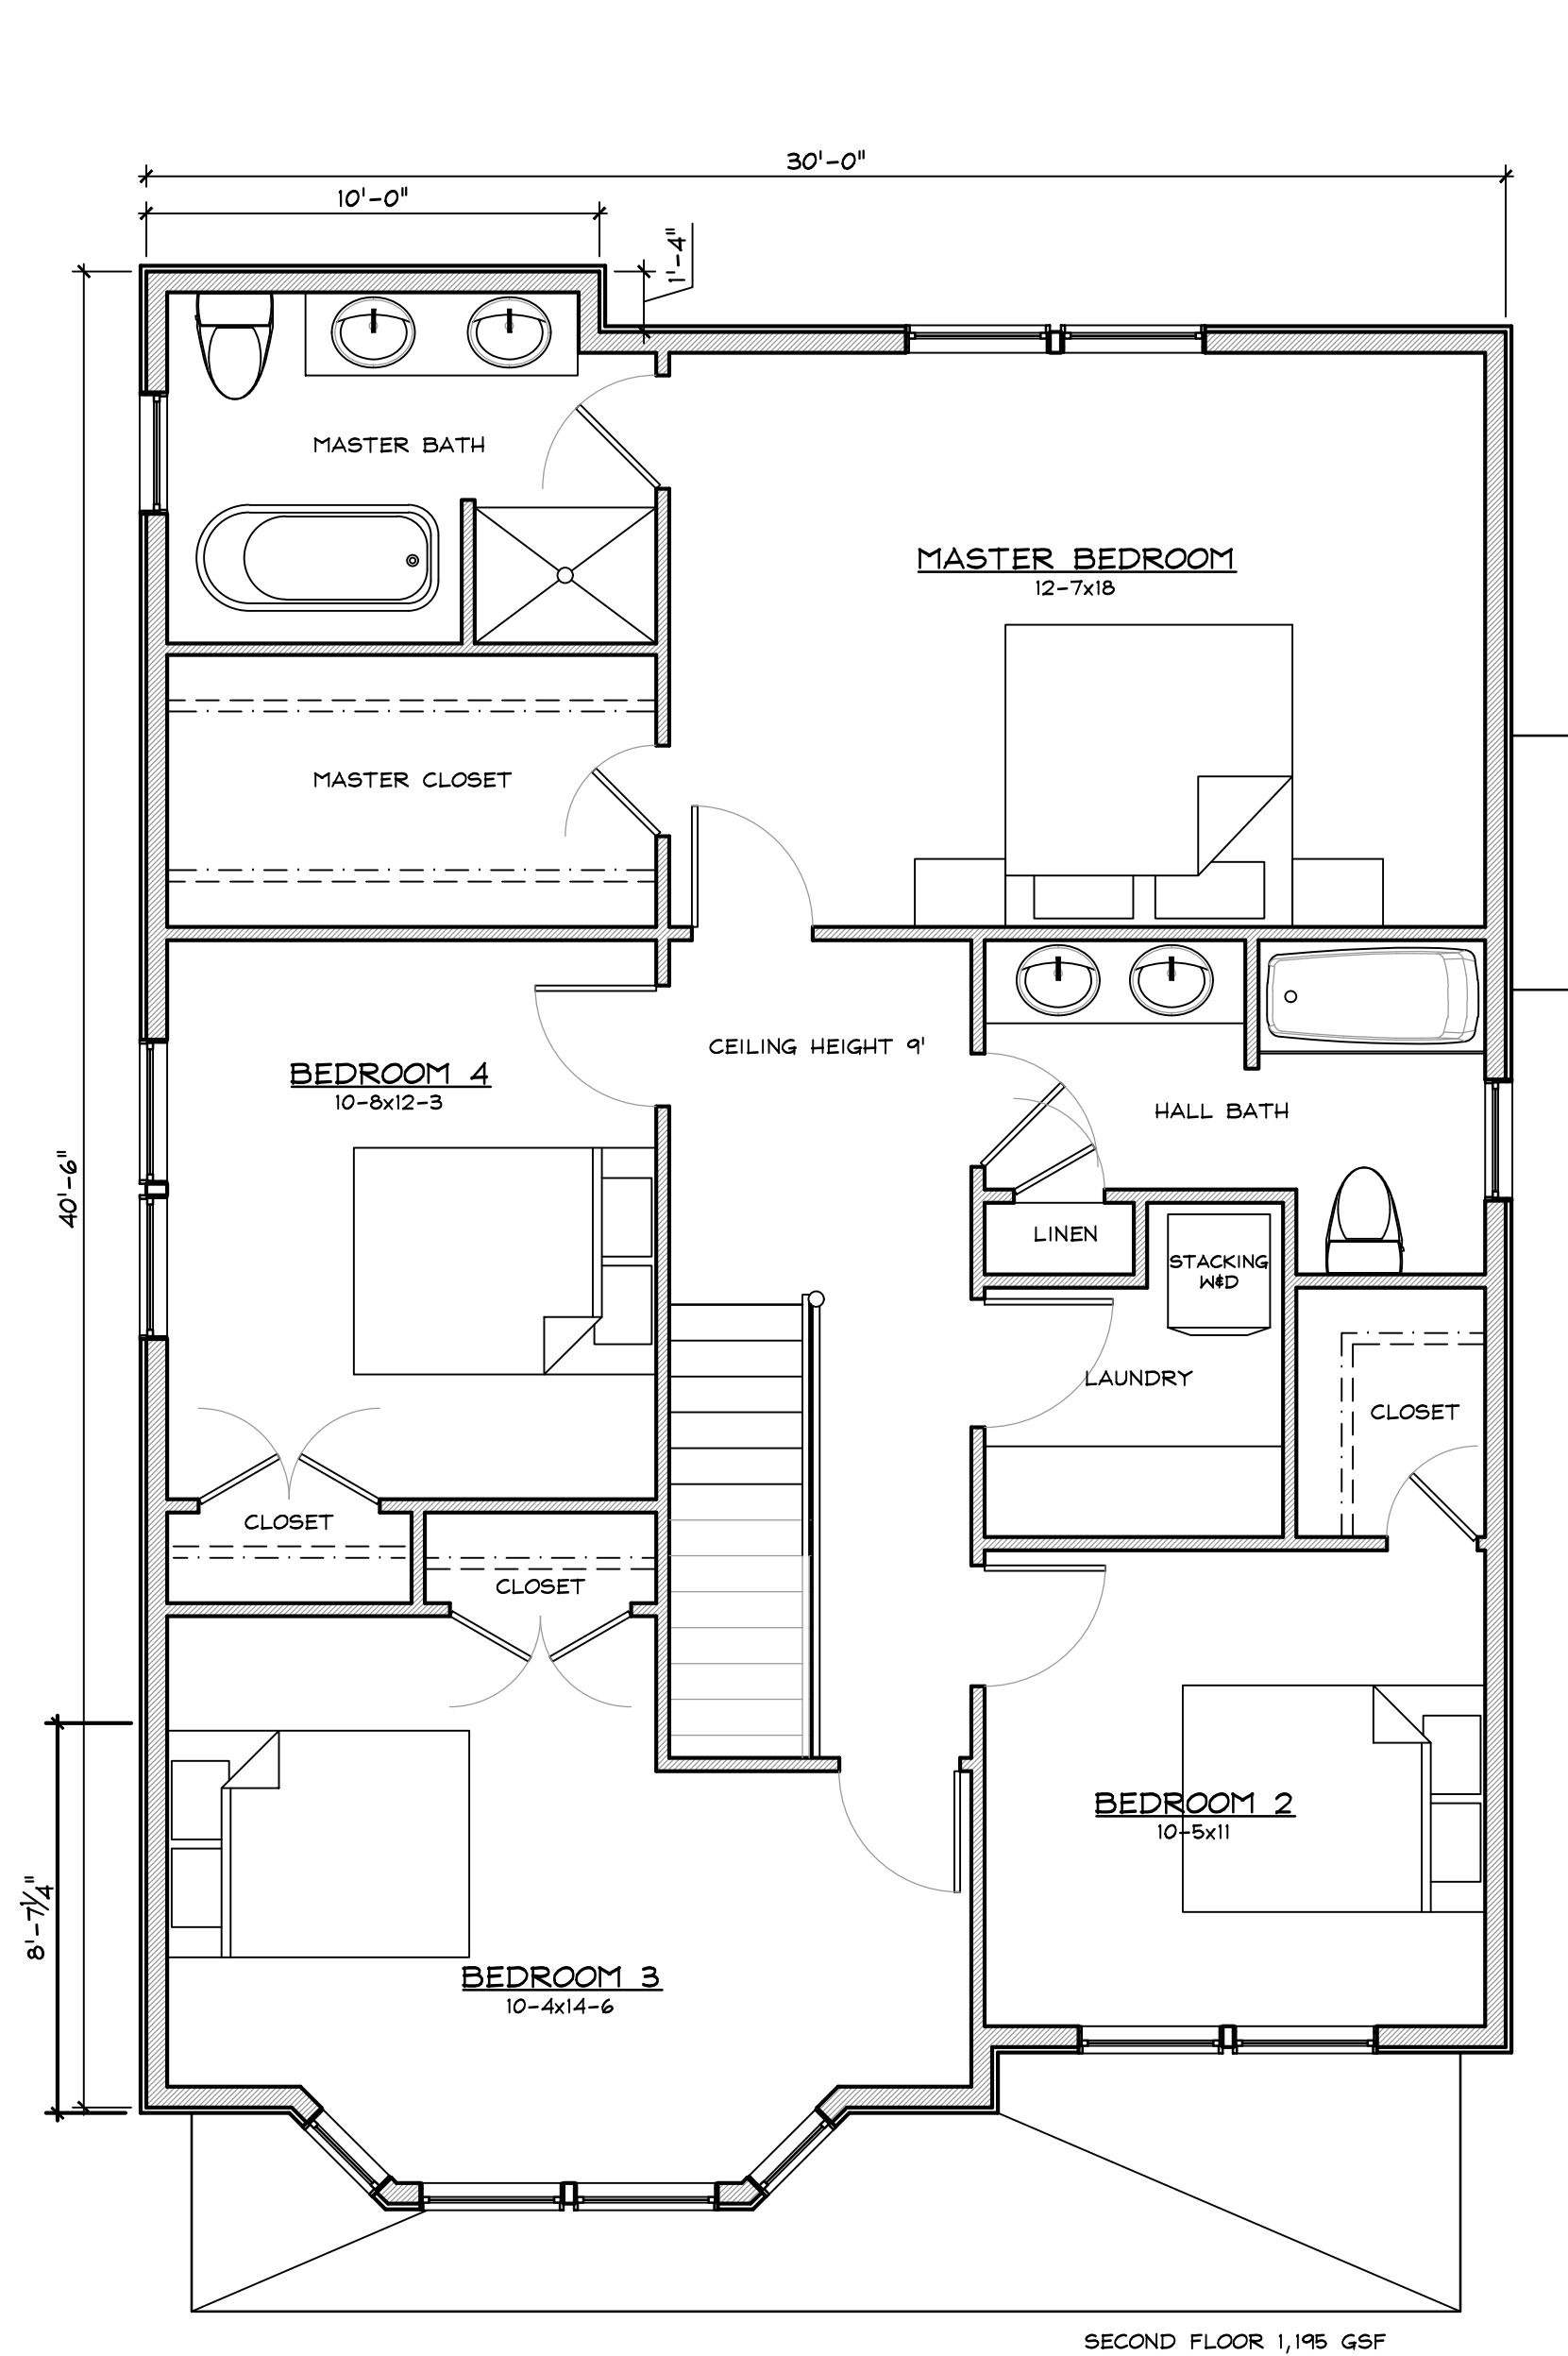

② SECOND FLOOR PLAN
A2 1/4" = 1 FOOT

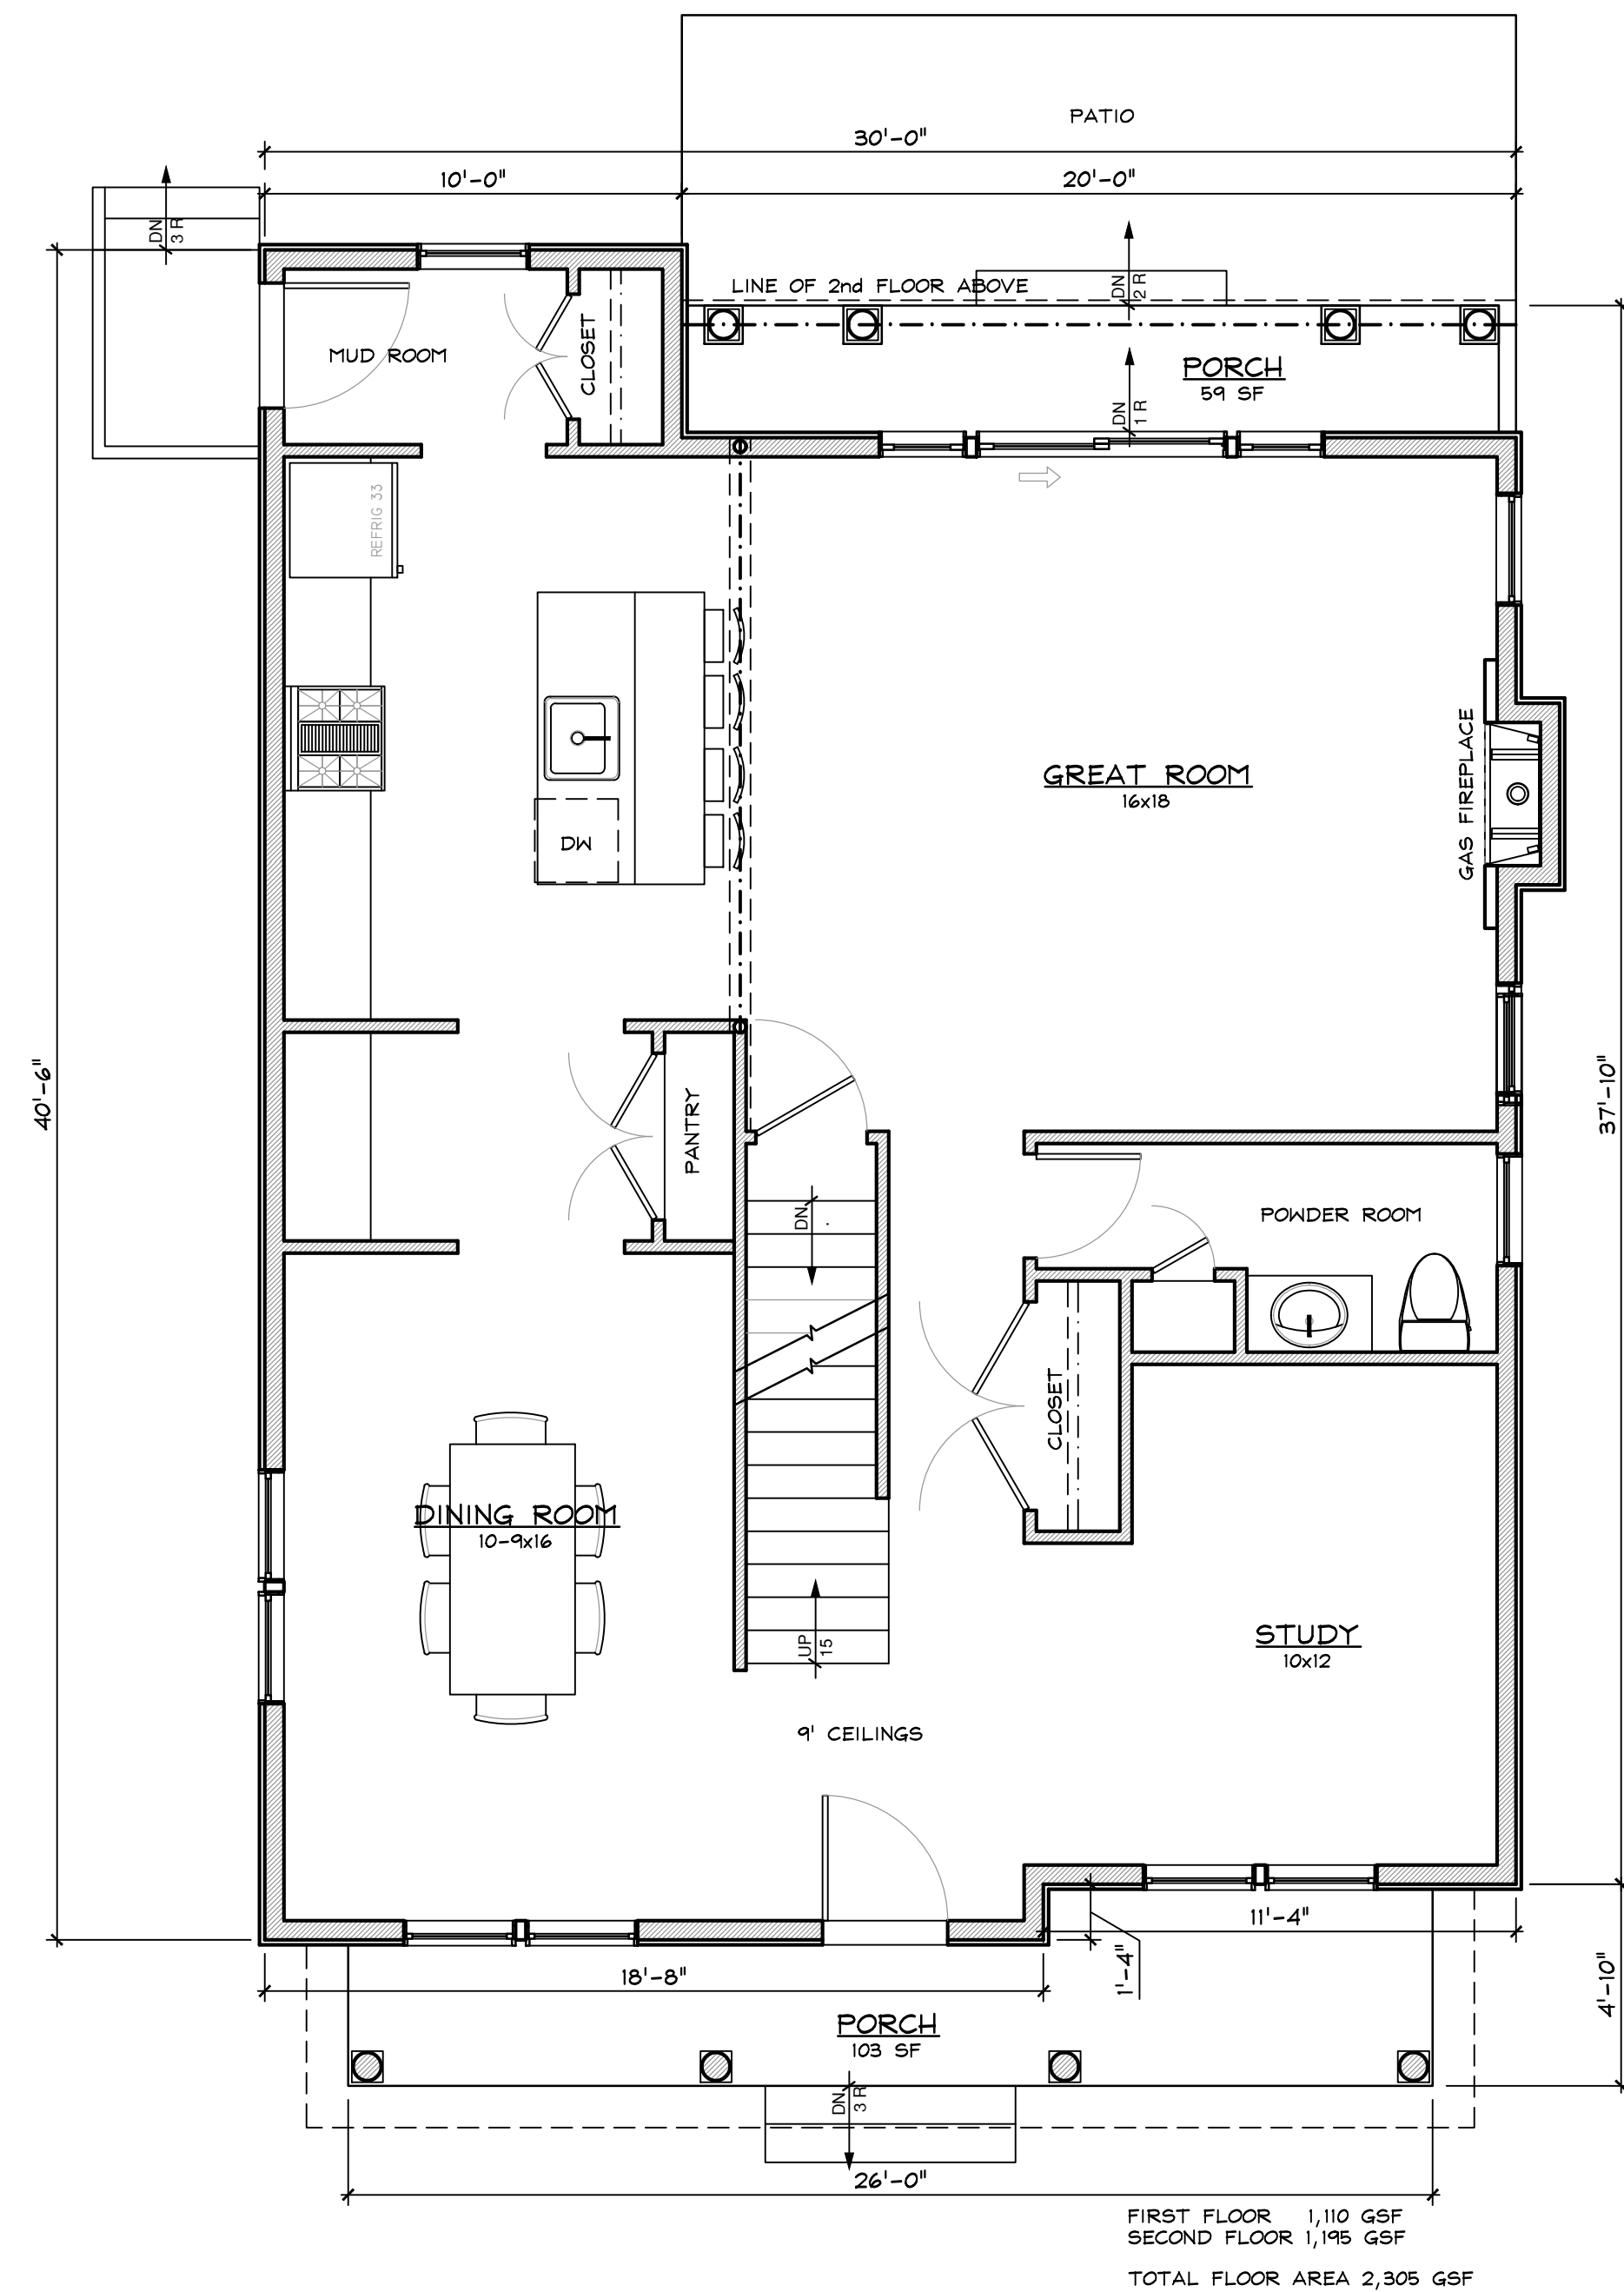

① FIRST FLOOR PLAN
A2 1/4" = 1 FOOT

PROGRESS PRINT
MARCH 4, 2022



CONSTRUCTION LEGEND	
	NEW CONSTRUCTION
	EXISTING WALLS TO BE DEMOLISHED
	EXISTING MASONRY WALL
	EXISTING STUD WALL TO REMAIN
	SHEET NOTES CALL: SEE NOTES THIS SHEET
	HARDWIRED CARBON MONOXIDE DET.
	HARDWIRED SMOKE DETECTOR

COMITO HOMES
96 HIGH AVENUE
NYACK, N.Y. 10960

KIER B. LEVESQUE, R.A.
ARCHITECT
49 THIRD AVENUE
NYACK, NEW YORK 10960
845-358-2359

FIRST & SECOND FLOOR
PLAN

SCALE AS SHOWN
DATE ...
JOB NO. 202215
REVISIONS: SHEET NO.

A-2

NY LICENSE # 15938