

ALL RIGHTS, TITLE AND INTEREST IN THE DESIGN, DRAWINGS & ANY SPECIFICATIONS AS INSTRUMENTS OF SERVICE ARE & SHALL REMAIN THE PROPERTY OF SECO| ARCHITECTURE + DESIGN, WHETHER OR NOT THE PROJECT IS COMMENCED, EXECUTED OR COMPLETED. DESIGN, DRAWINGS & SPECIFICATIONS CONTAINED IN THIS SET SHALL NOT BE MADE AVAILABLE TO OR USED BY ANY PERSON OR ENTITY, EXCEPT IN FURTHERANCE OF THIS PROJECT, WITHOUT THE PRIOR WRITTEN CONSENT OF SECO| ARCHITECTURE + DESIGN.

A Multifamily Residential Development  
253 Main Street      Nyack NY 10960

 Diana's Place


MARK	DATE	DESCRIPTION
	15 OCT 2019	ENTERIC ELIMINATION REFERENCE

FLOOR PLAN -  
LEVEL 4 / ROOF


SCALE AS NOTED

SK-03

S&amp;CO. # 1611

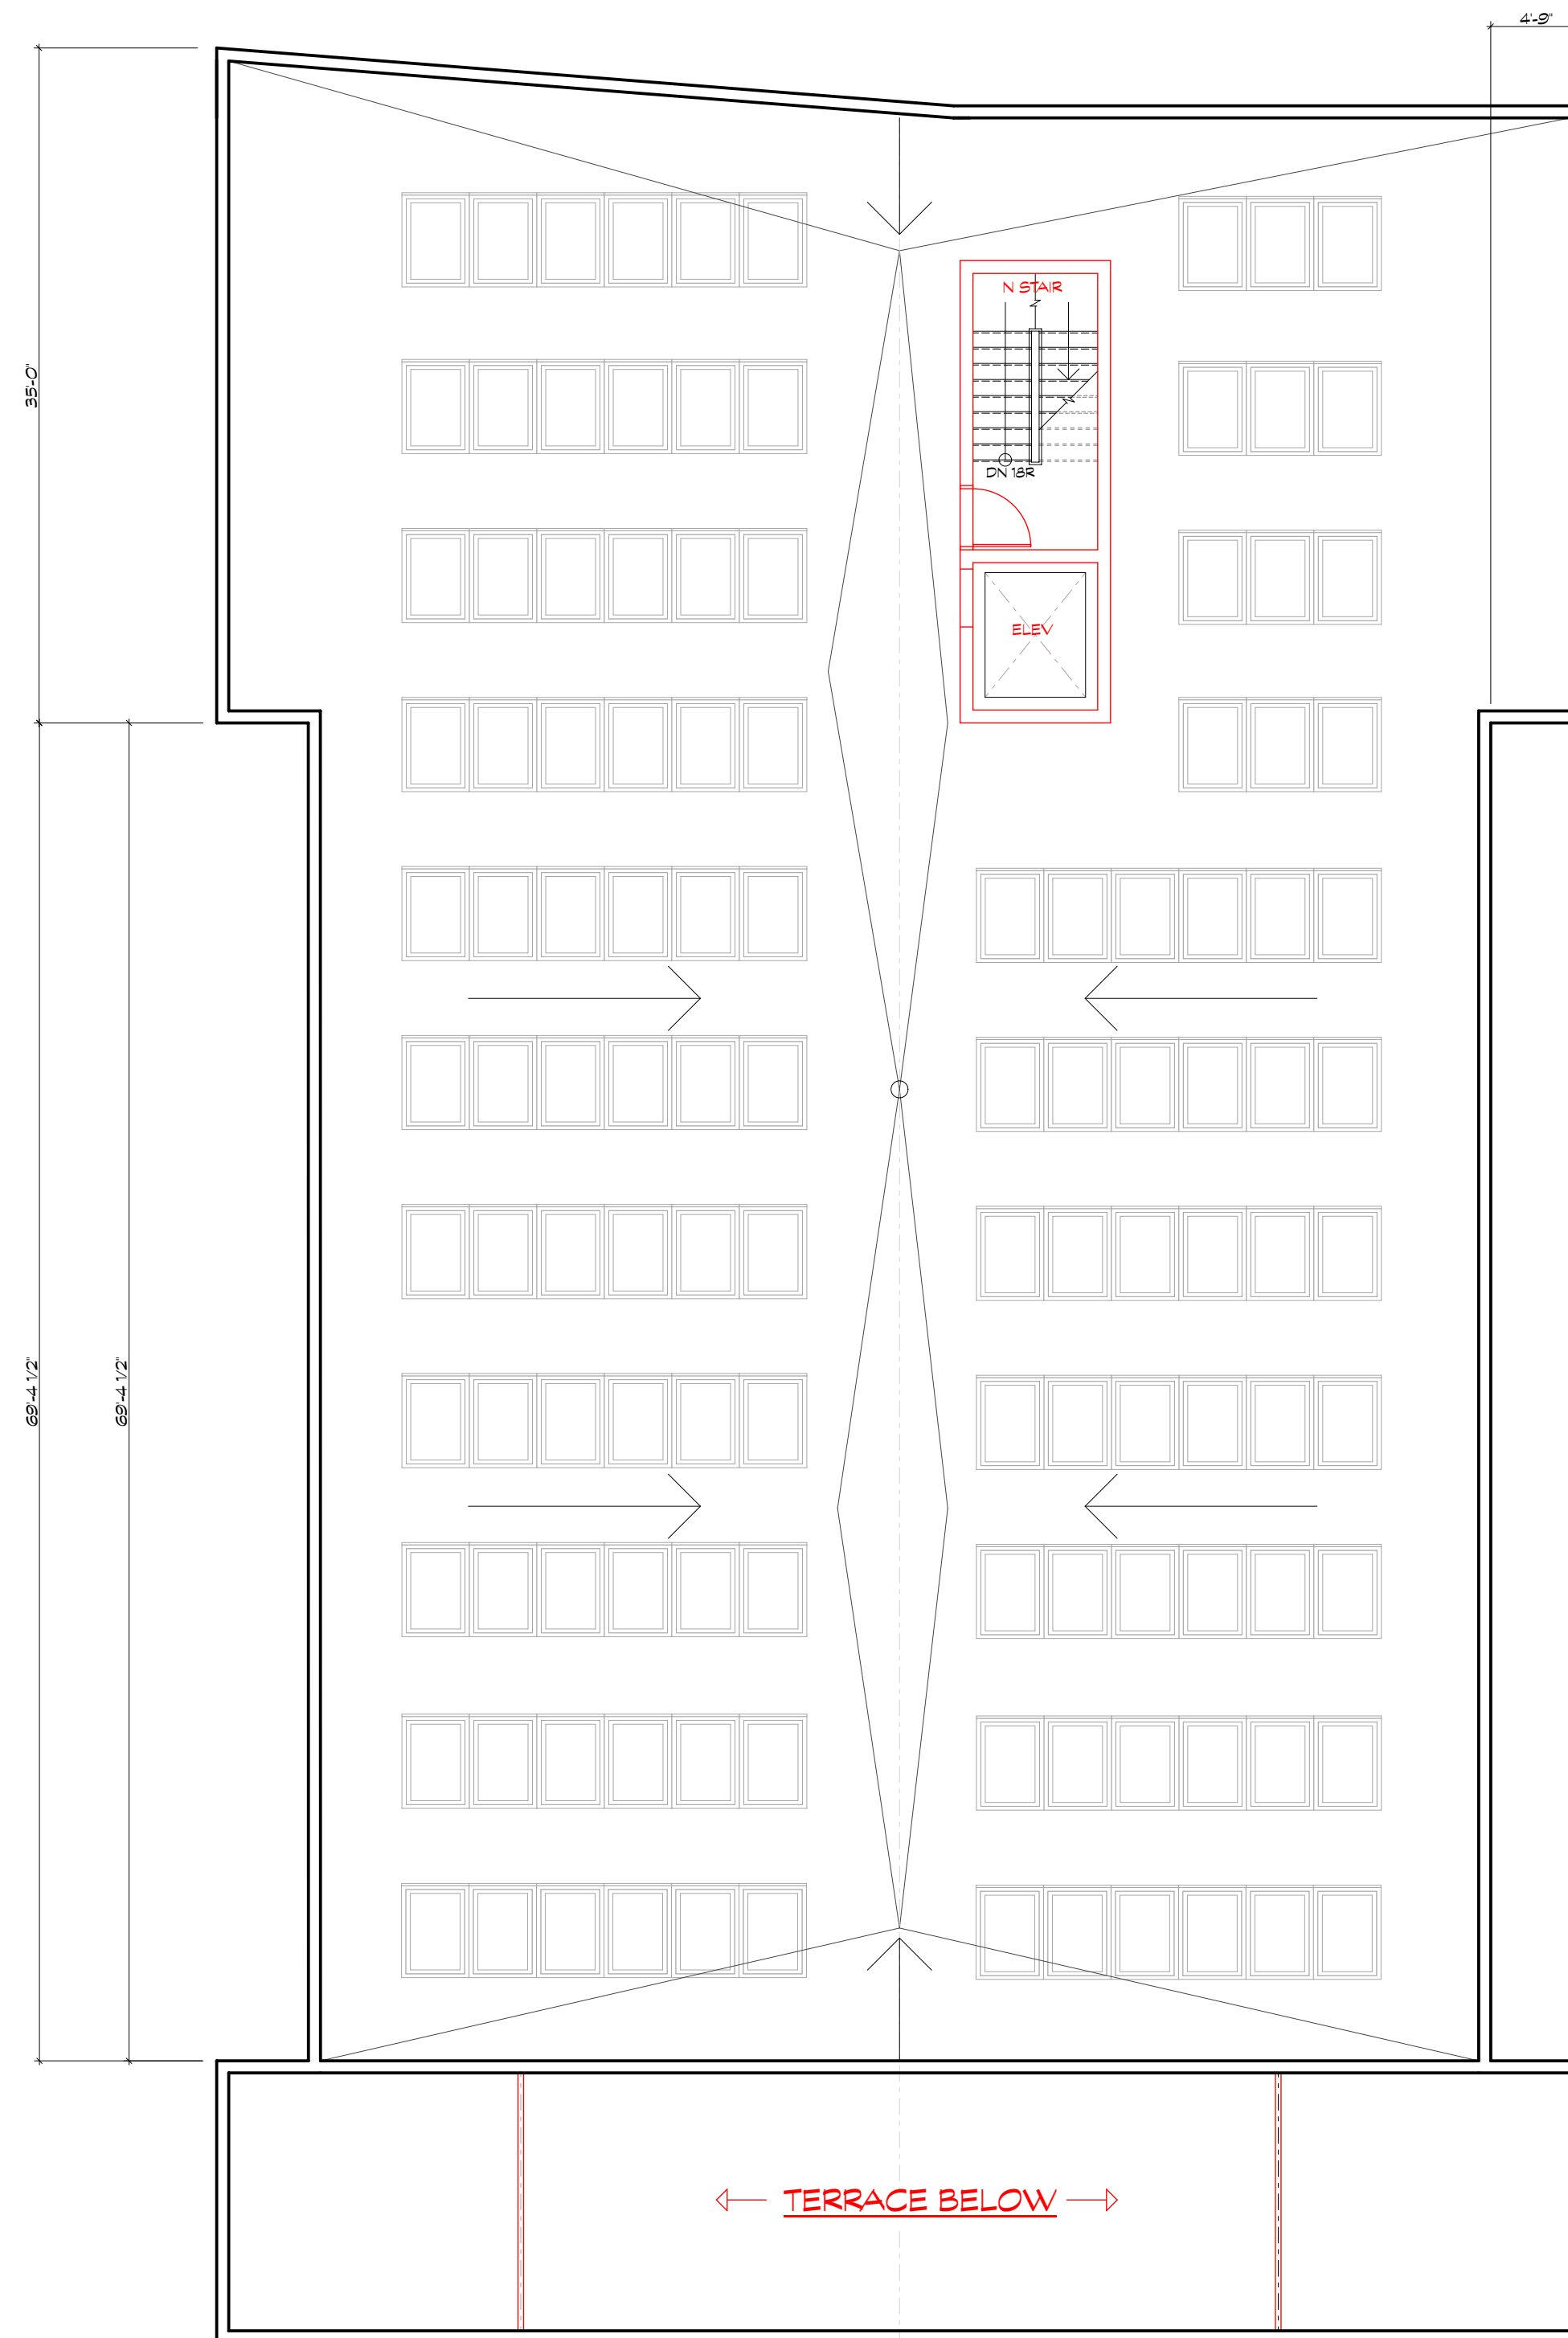

 **ROOF PLAN**  
SCALE: 1/8" = 1'-0"

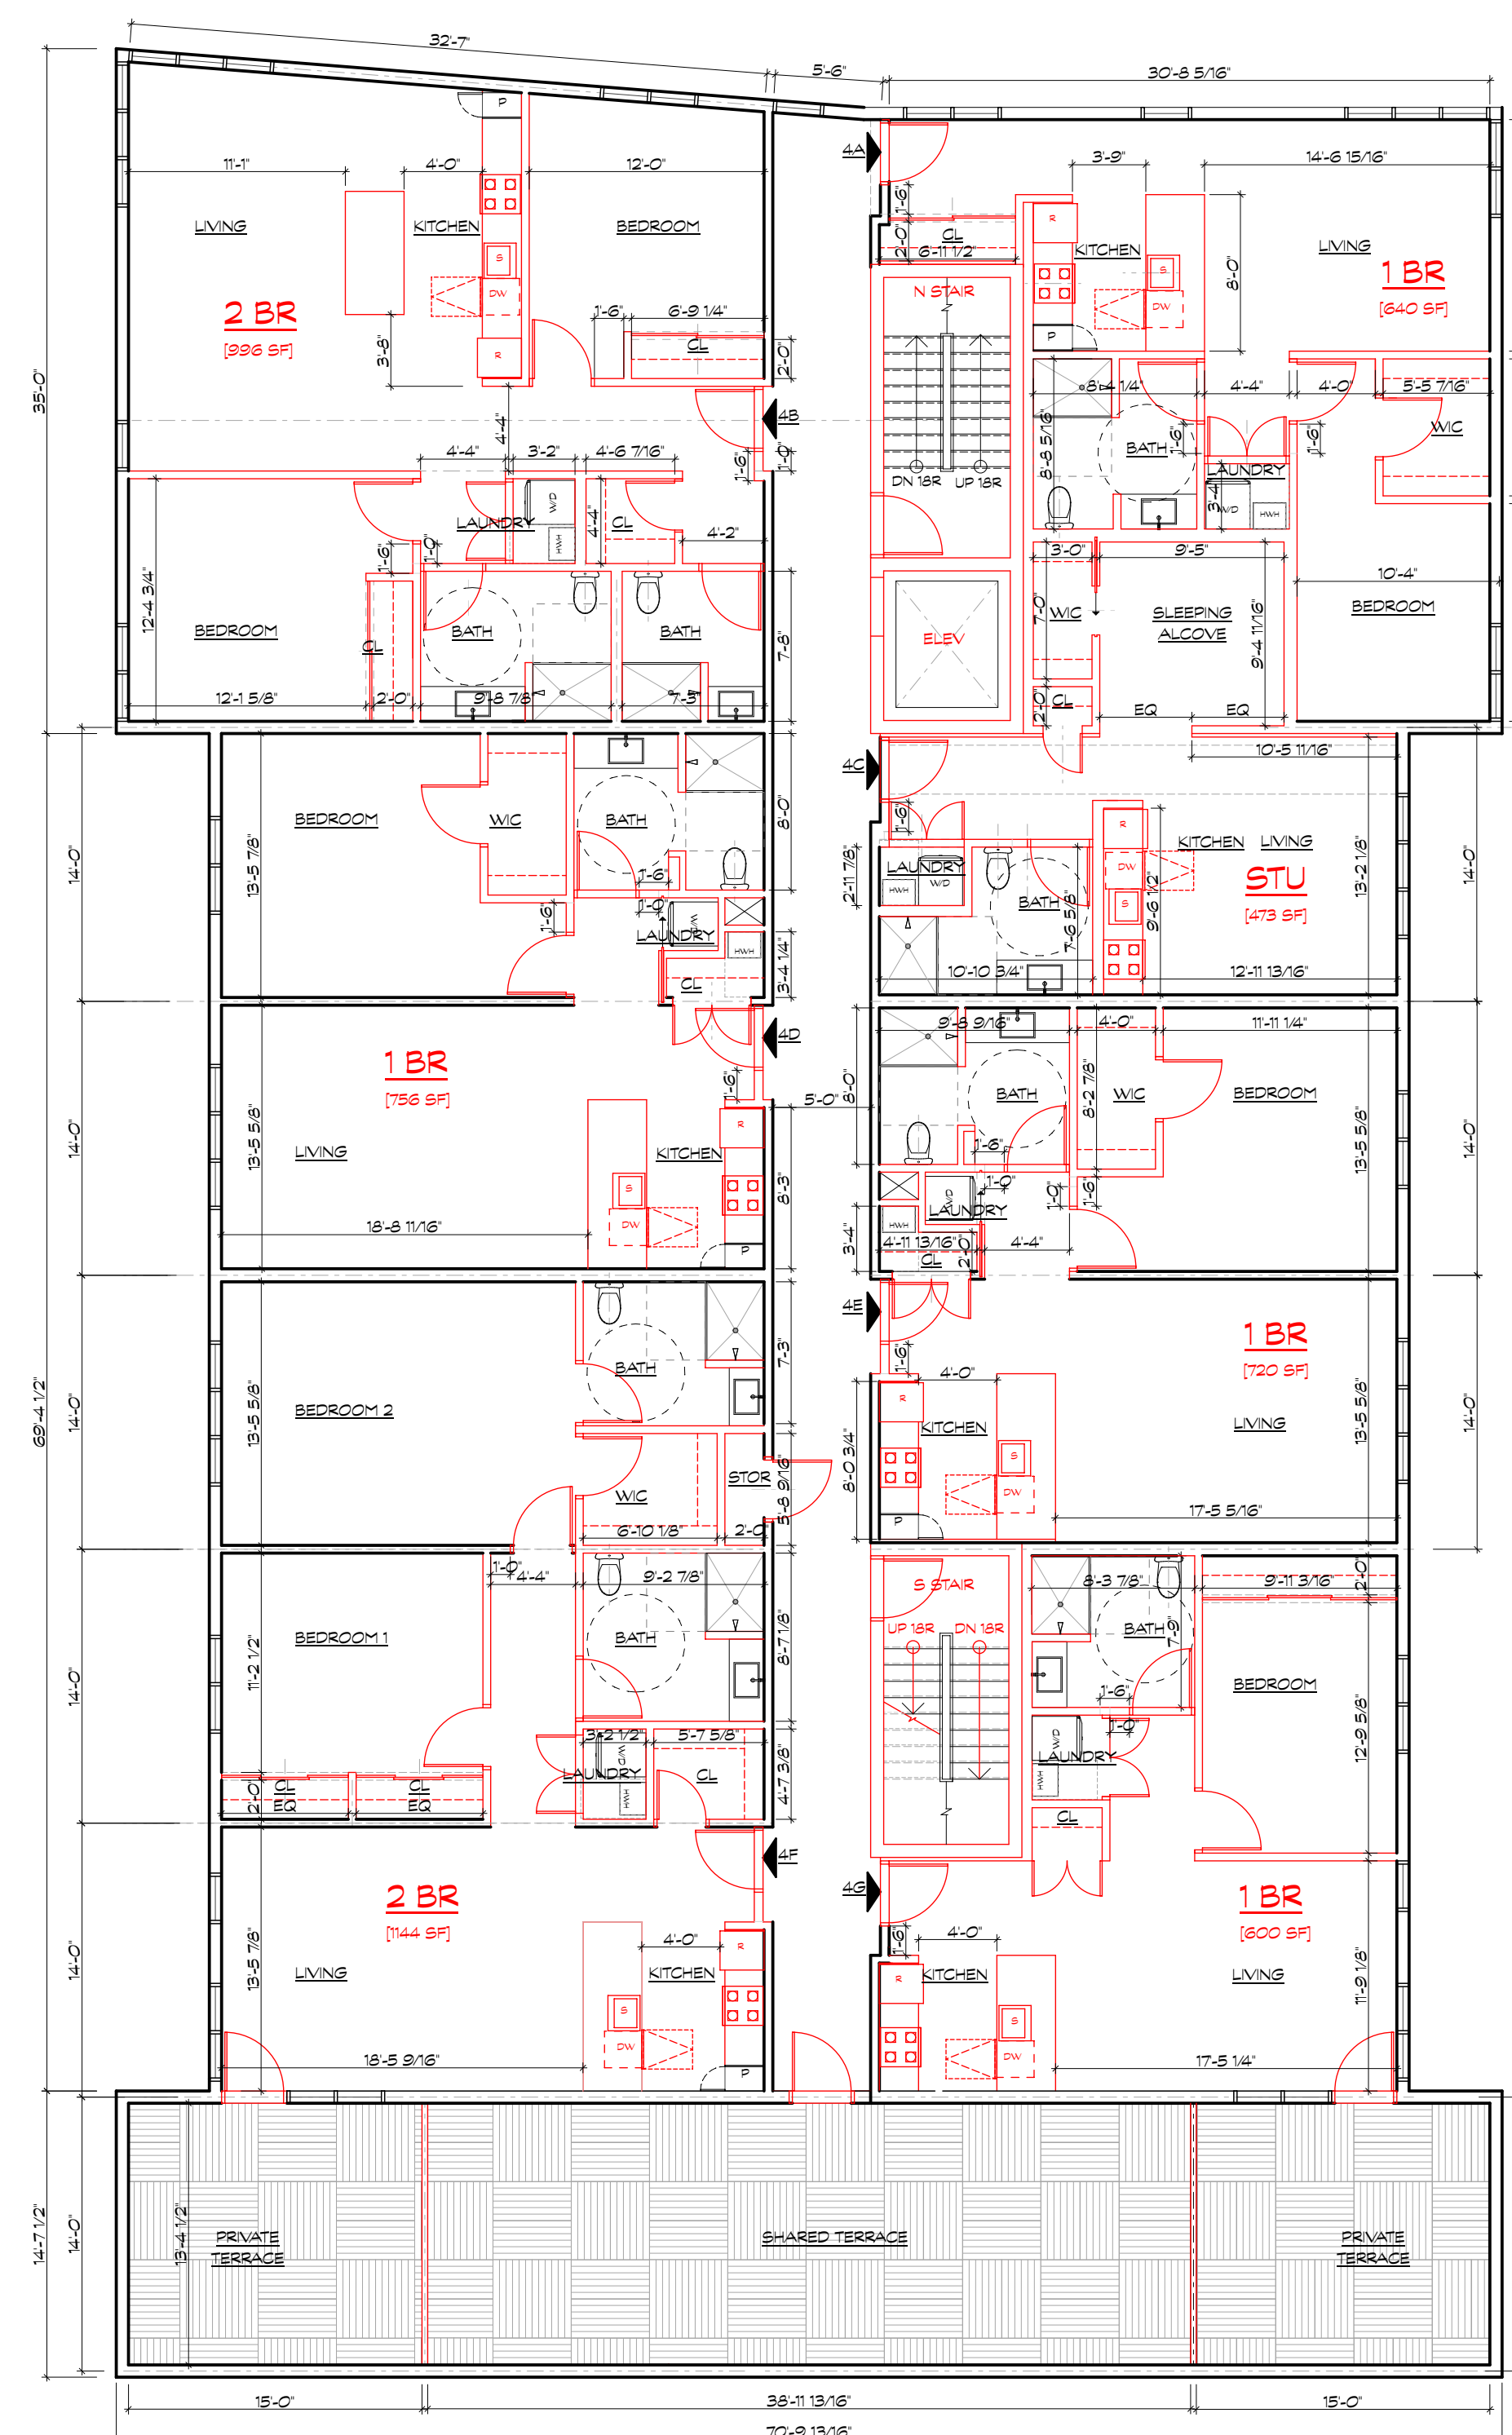

### 3 LEVEL 4 PLAN

(2) 2 BEDROOM  
(4) 1 BEDROOM  
(1) STUDIO

[26.NOV.19]