

/Users/SCoArch/SCoCo Projects/1611 249-259 Main Street Diana Place/Design Development/Design_Schemes/2019/10/25 Nov 19/Design_Schema_25Nov19[5B].pln

ALL RIGHTS, TITLE AND INTEREST IN THE DESIGN, DRAWINGS & ANY SPECIFICATIONS AS INSTRUMENTS OF SERVICE ARE & SHALL REMAIN THE PROPERTY OF S&CO ARCHITECTURE + DESIGN, WHETHER OR NOT THE PROJECT IS COMMENCED, EXECUTED OR COMPLETED. DESIGN, DRAWINGS & SPECIFICATIONS CONTAINED IN THIS SET SHALL NOT BE MADE AVAILABLE TO OR USED BY ANY PERSON OR ENTITY, EXCEPT IN FURTHERANCE OF THIS PROJECT, WITHOUT THE PRIOR WRITTEN CONSENT OF S&CO ARCHITECTURE + DESIGN.

A Multifamily Residential Development
253 Main Street
Nyack NY 10960

Diana Place





MARK	DATE	DESCRIPTION
15 OCT 2019		EXTERIOR ELEVATION REVISION

LEVEL 1 PLAN

SCALE AS NOTED

SK-O1

S&CO # 1611

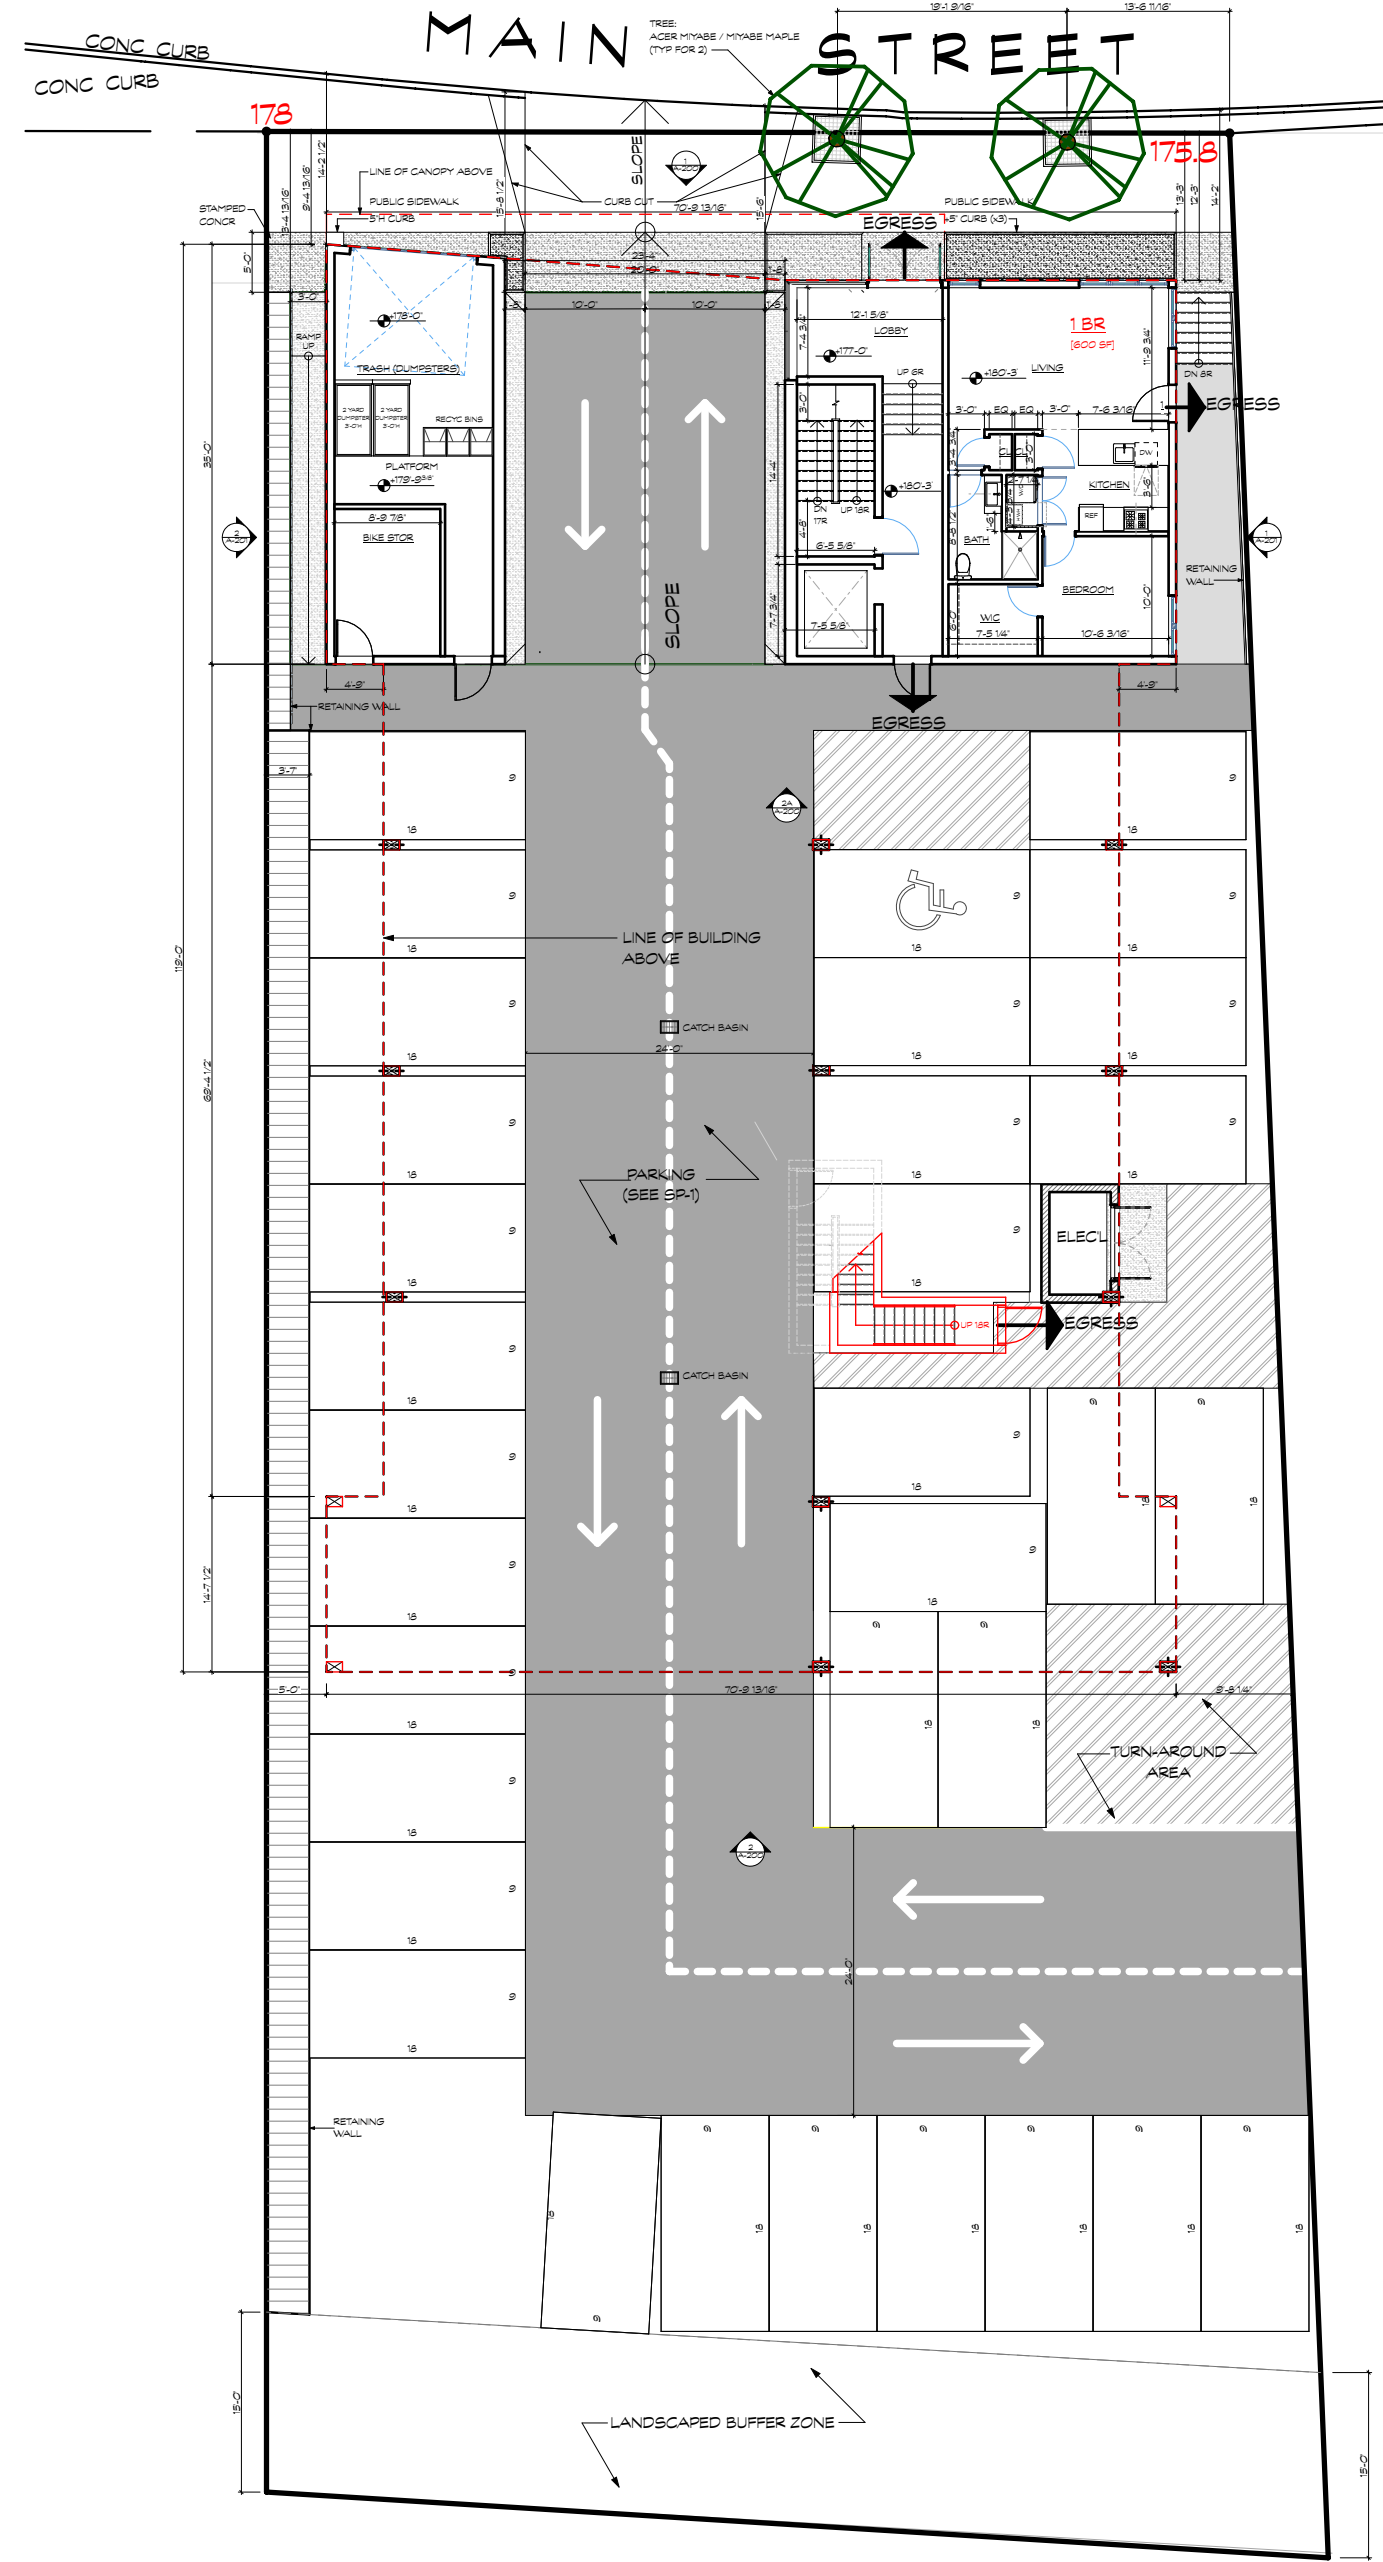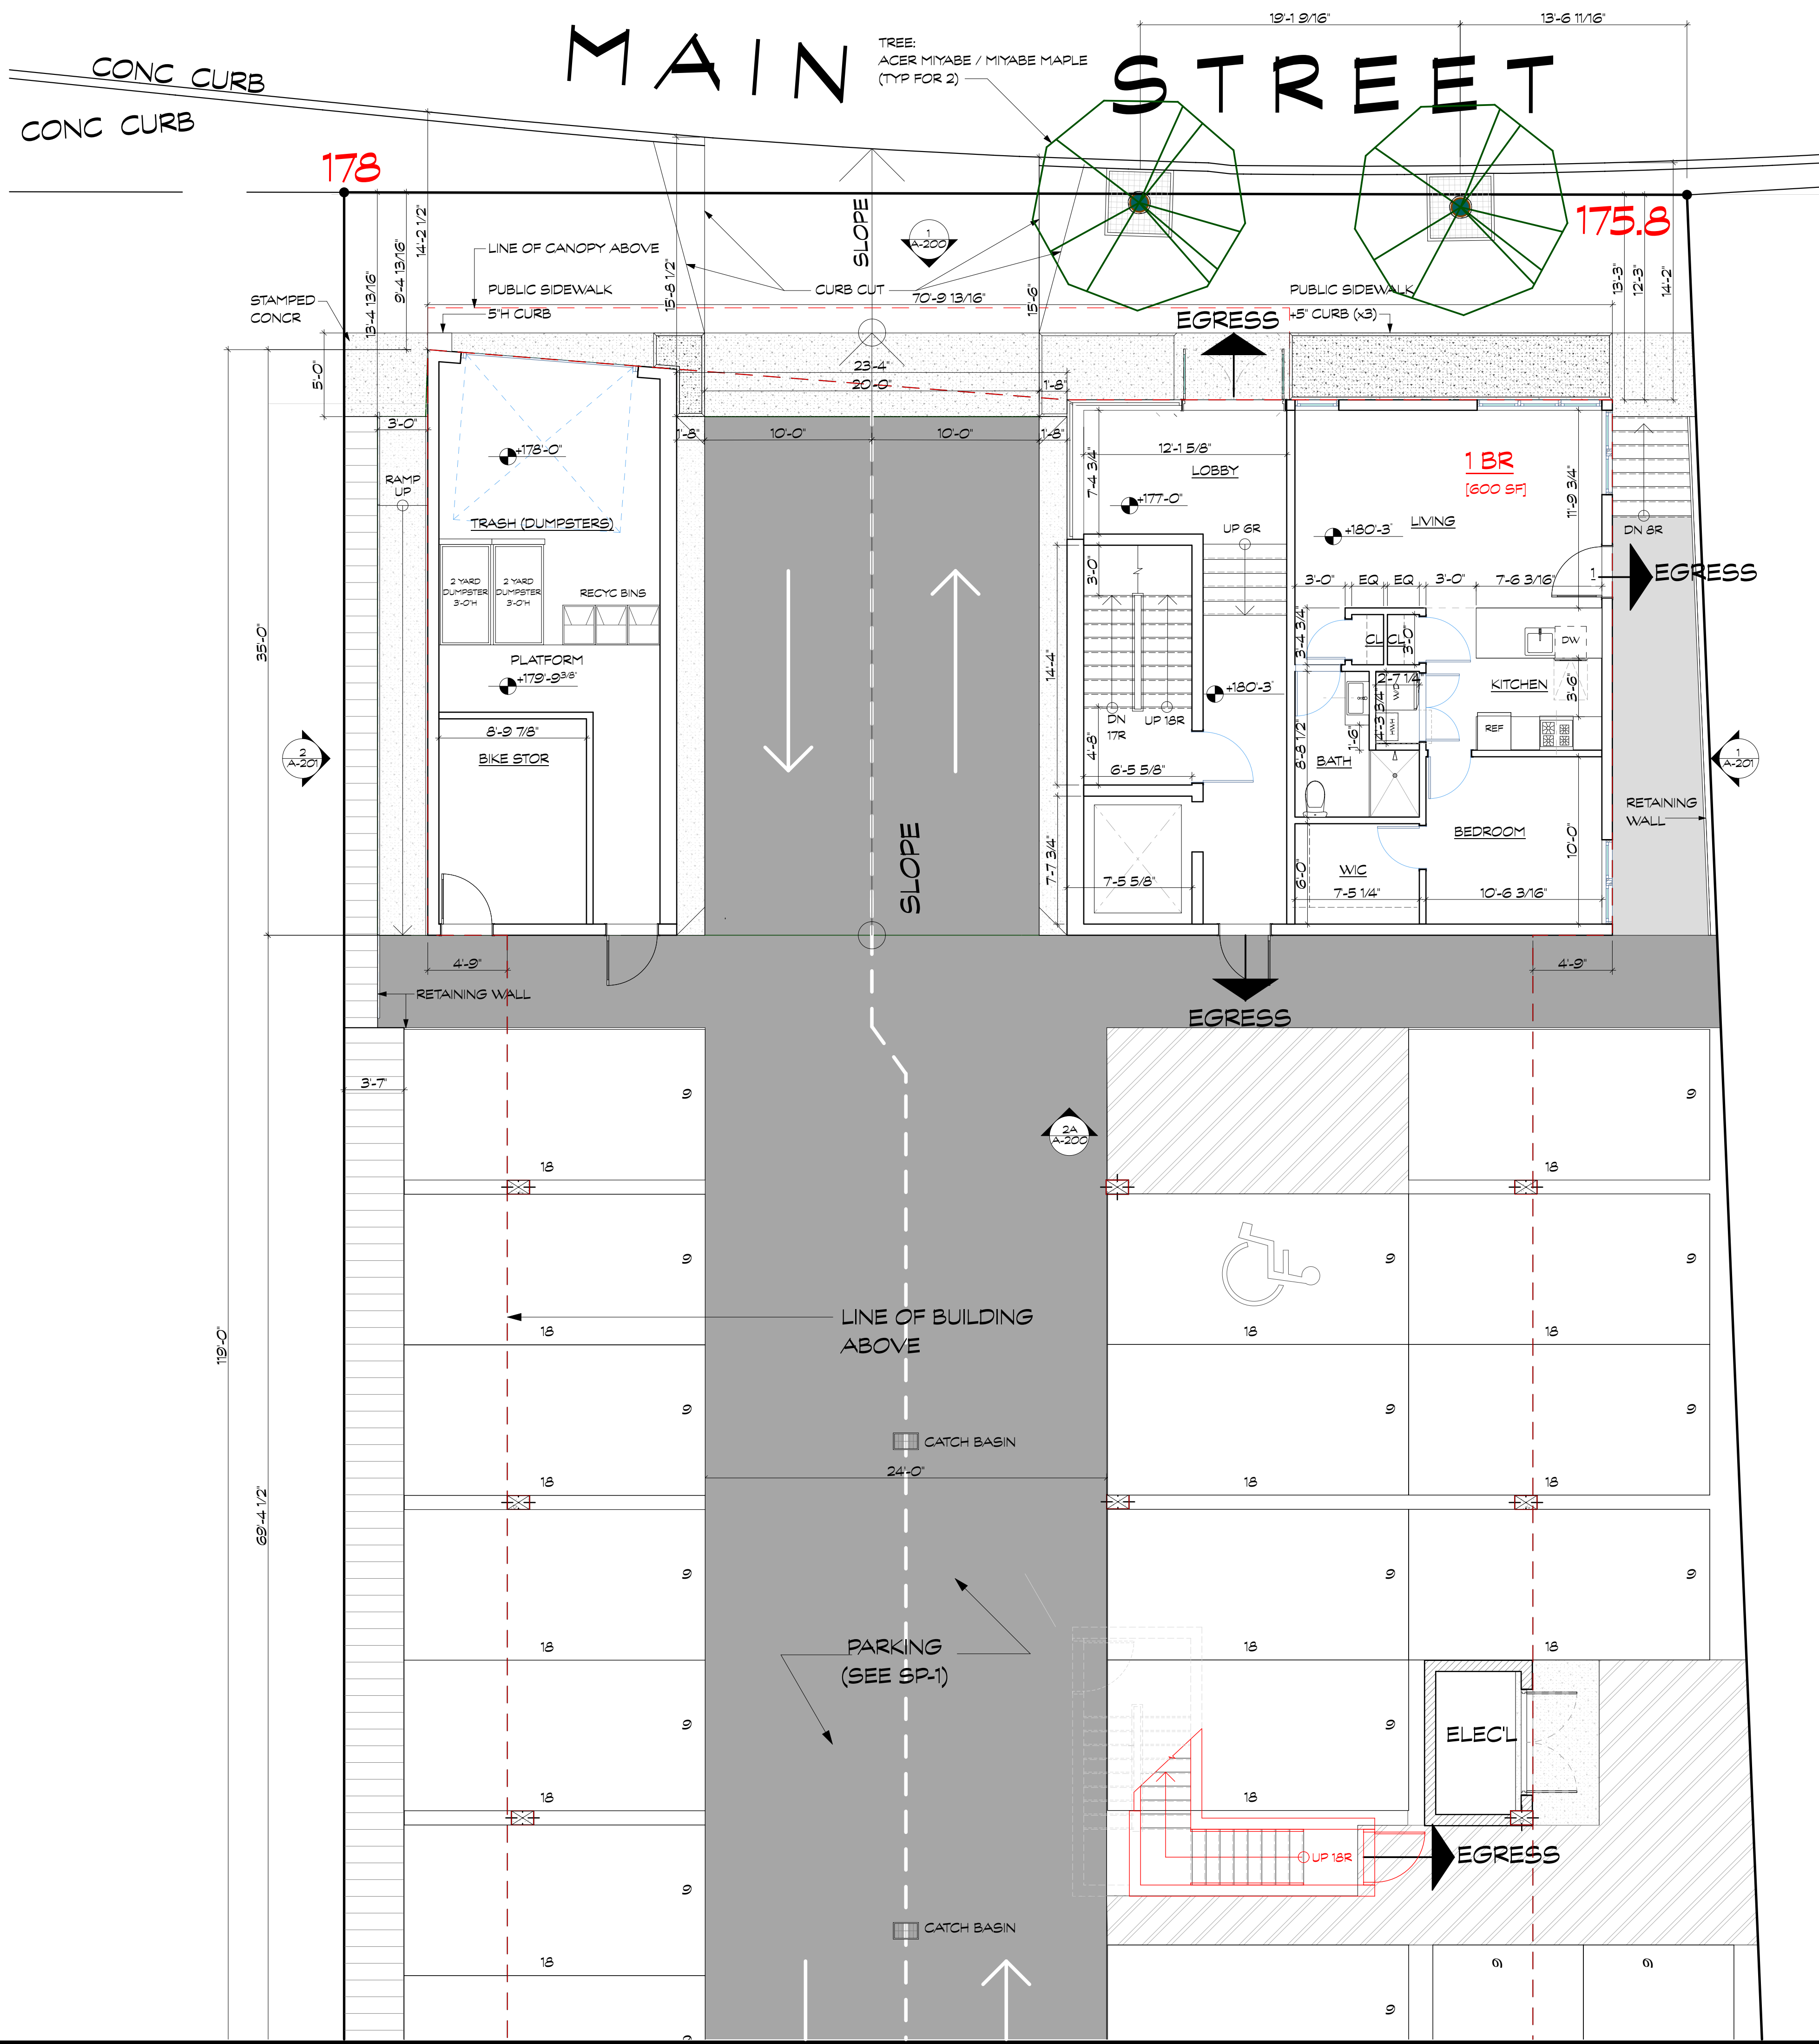

LEVEL 1 PLAN
SCALE: 1/16" = 1'-0"
(1) 1 BEDROOM

LEVEL 1 PLAN
SCALE: 3/16" = 1'-0"

[26.NOV.19]