




(C) REAR (SOUTH) ELEVATION  
 A5 1/4" = 1 FOOT

PROGRESS PRINT  
 MAY 18, 2022

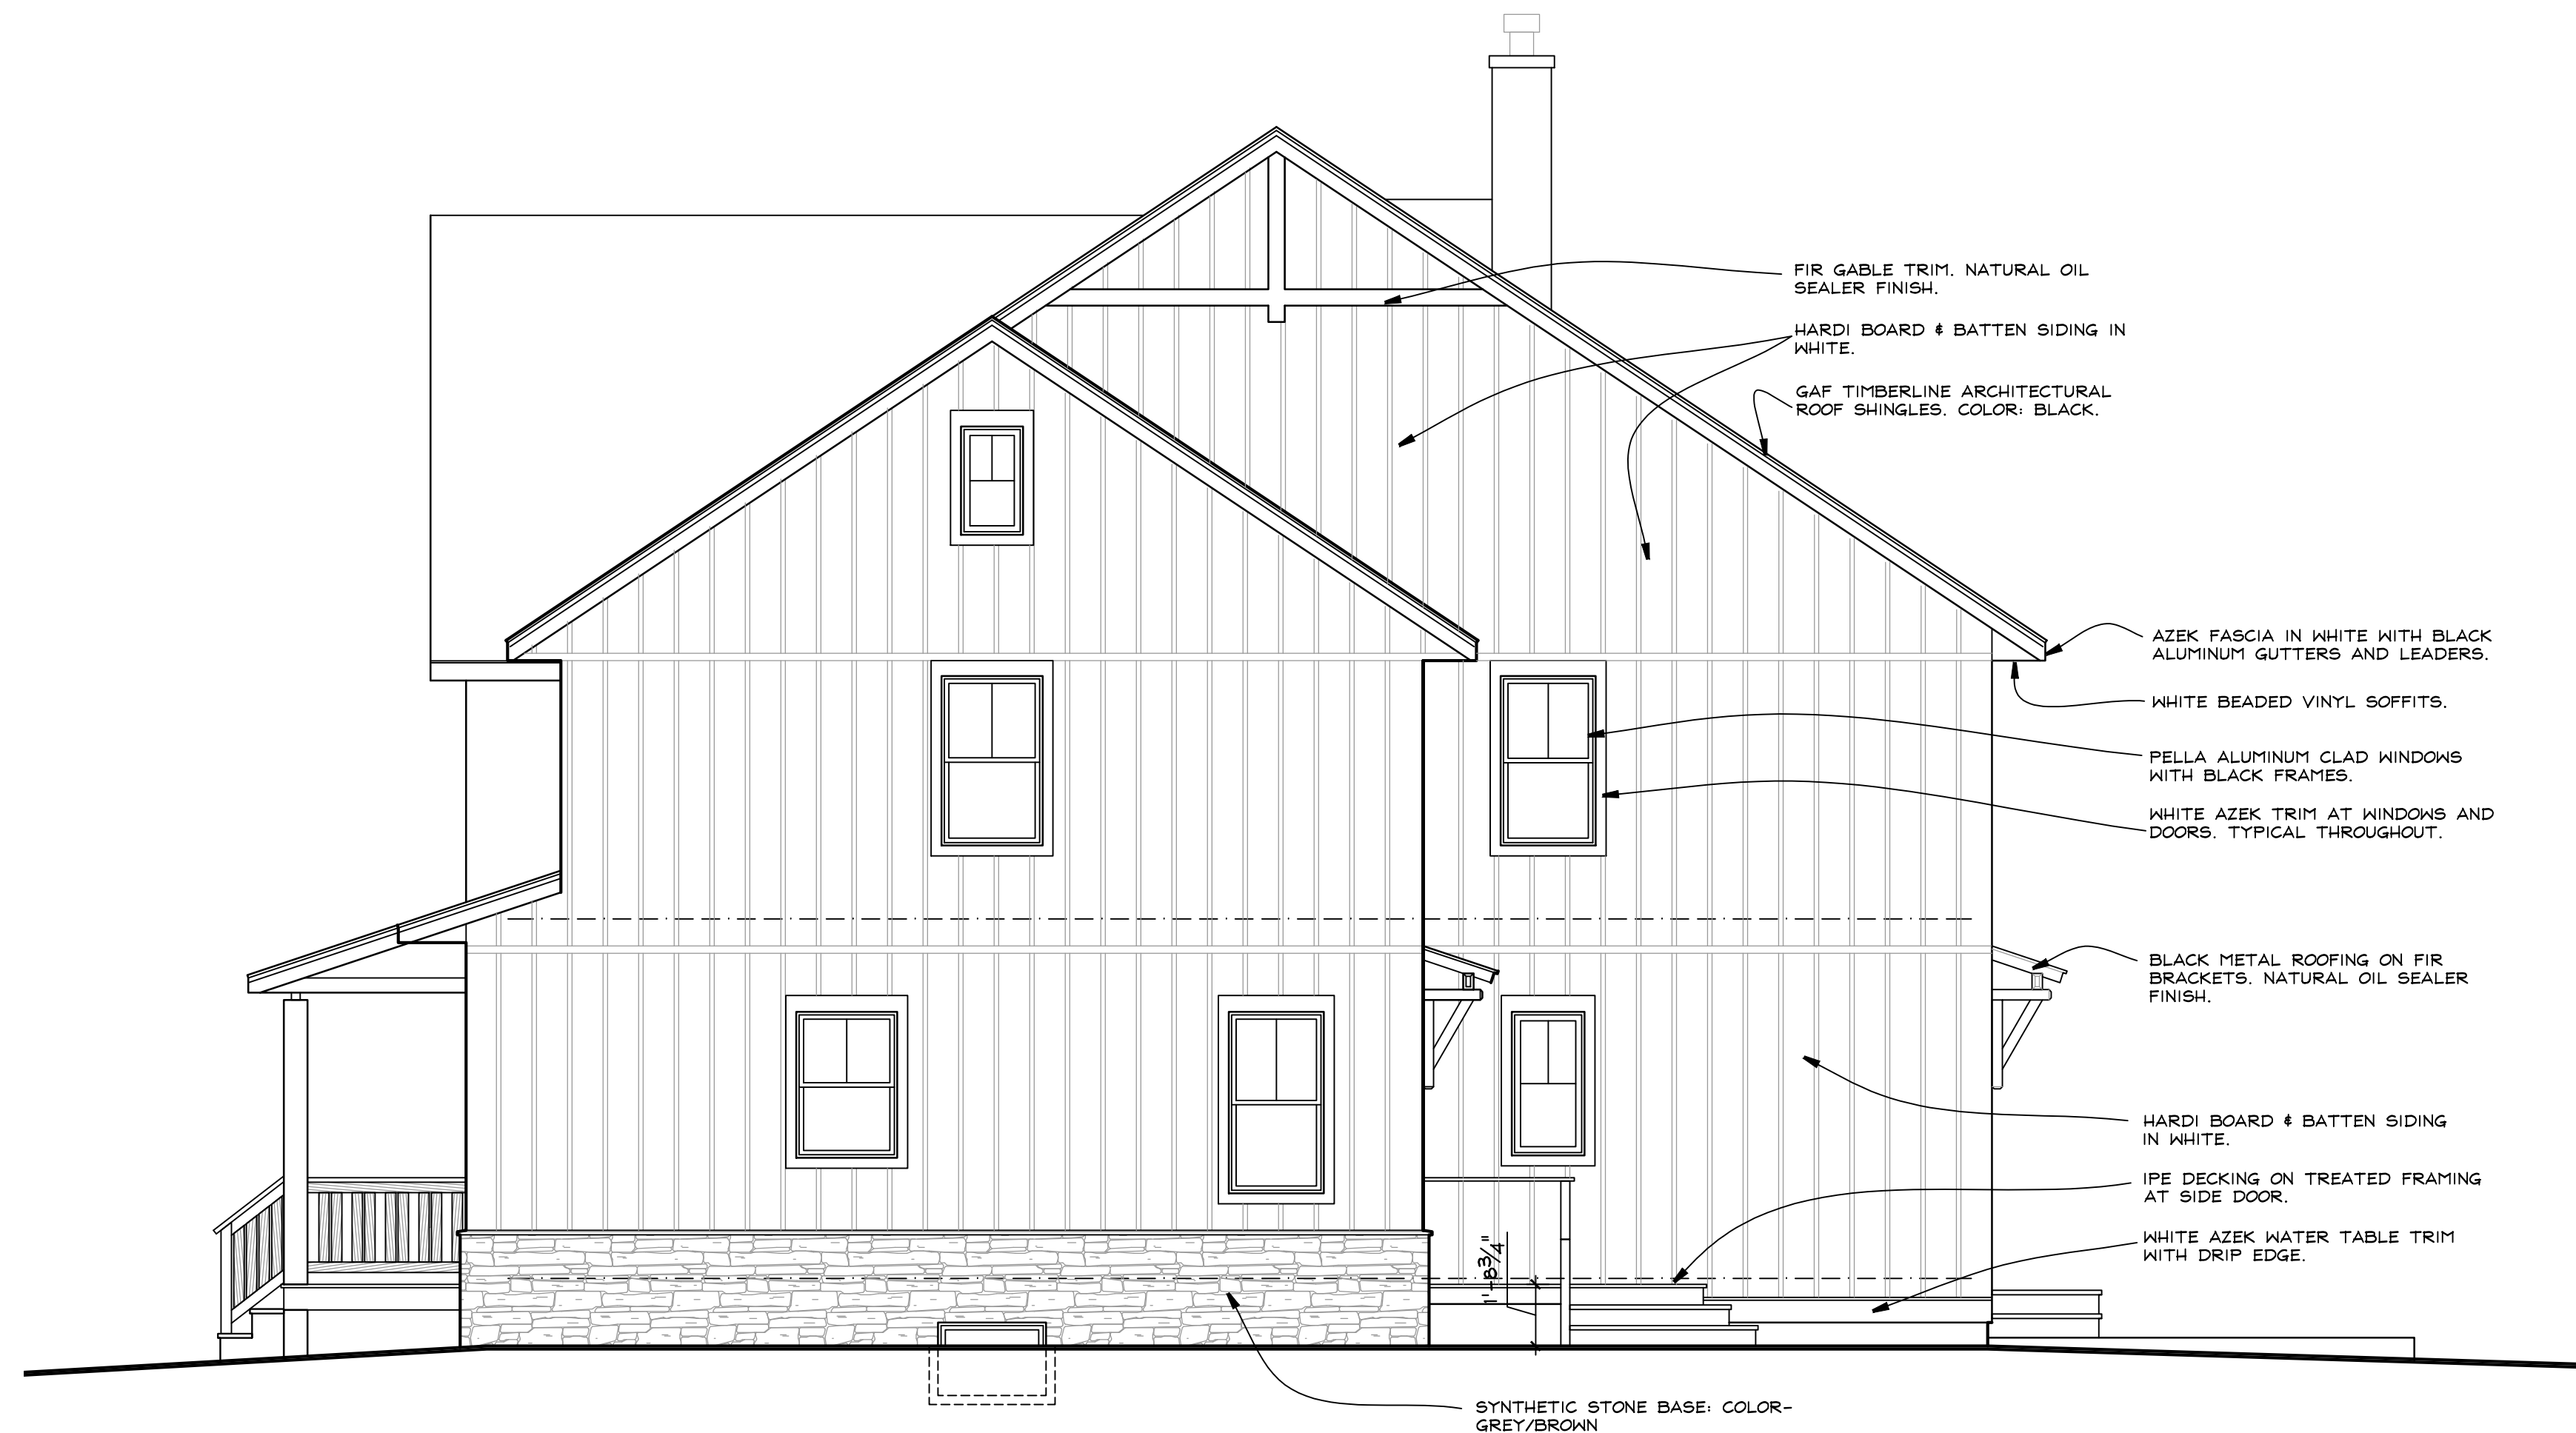

(D) DRIVEWAY/ WEST ELEVATION  
 A5 1/4" = 1 FOOT

PAGANO  
 RESIDENCE  
 TALLMAN AVENUE  
 NYACK, N.Y. 10960

NY LICENSE # 15938  
 KIER B. LEVESQUE, R.A.  
 ARCHITECT  
 49 THIRD AVENUE  
 NYACK, NEW YORK 10960  
 845-358-2359

ELEVATIONS

SCALE AS SHOWN  
 DATE ...  
 JOB NO. 202229  
 REVISIONS: SHEET NO.

A-5