





NYS LICENSE EXPIRES NOV. 2028
ALL RIGHTS, TITLE AND INTEREST IN THE DESIGN, DRAWINGS & ANY SPECIFICATIONS AS INSTRUMENTS OF SERVICE SHALL REMAIN THE PROPERTY OF SECO ARCHITECTURE + DESIGN, WHETHER OR NOT THE PROJECT IS COMPLETED, EXECUTED OR COMPLETED. DESIGN, DRAWINGS & SPECIFICATIONS CONTAINED IN THIS SET SHALL NOT BE MADE AVAILABLE TO OR USED BY ANY PERSON OR ENTITY, EXCEPT IN FURTHERANCE OF THE PROJECT WITHOUT THE PRIOR WRITTEN CONSENT OF SECO ARCHITECTURE + DESIGN.

**ADDITION & RENOVATIONS TO
BEREA SEVENTH DAY ADVENTIST CHURCH**


67 S BROADWAY | NYACK NEW YORK 10960
S.B.L.: 66-46 - 1 - 6

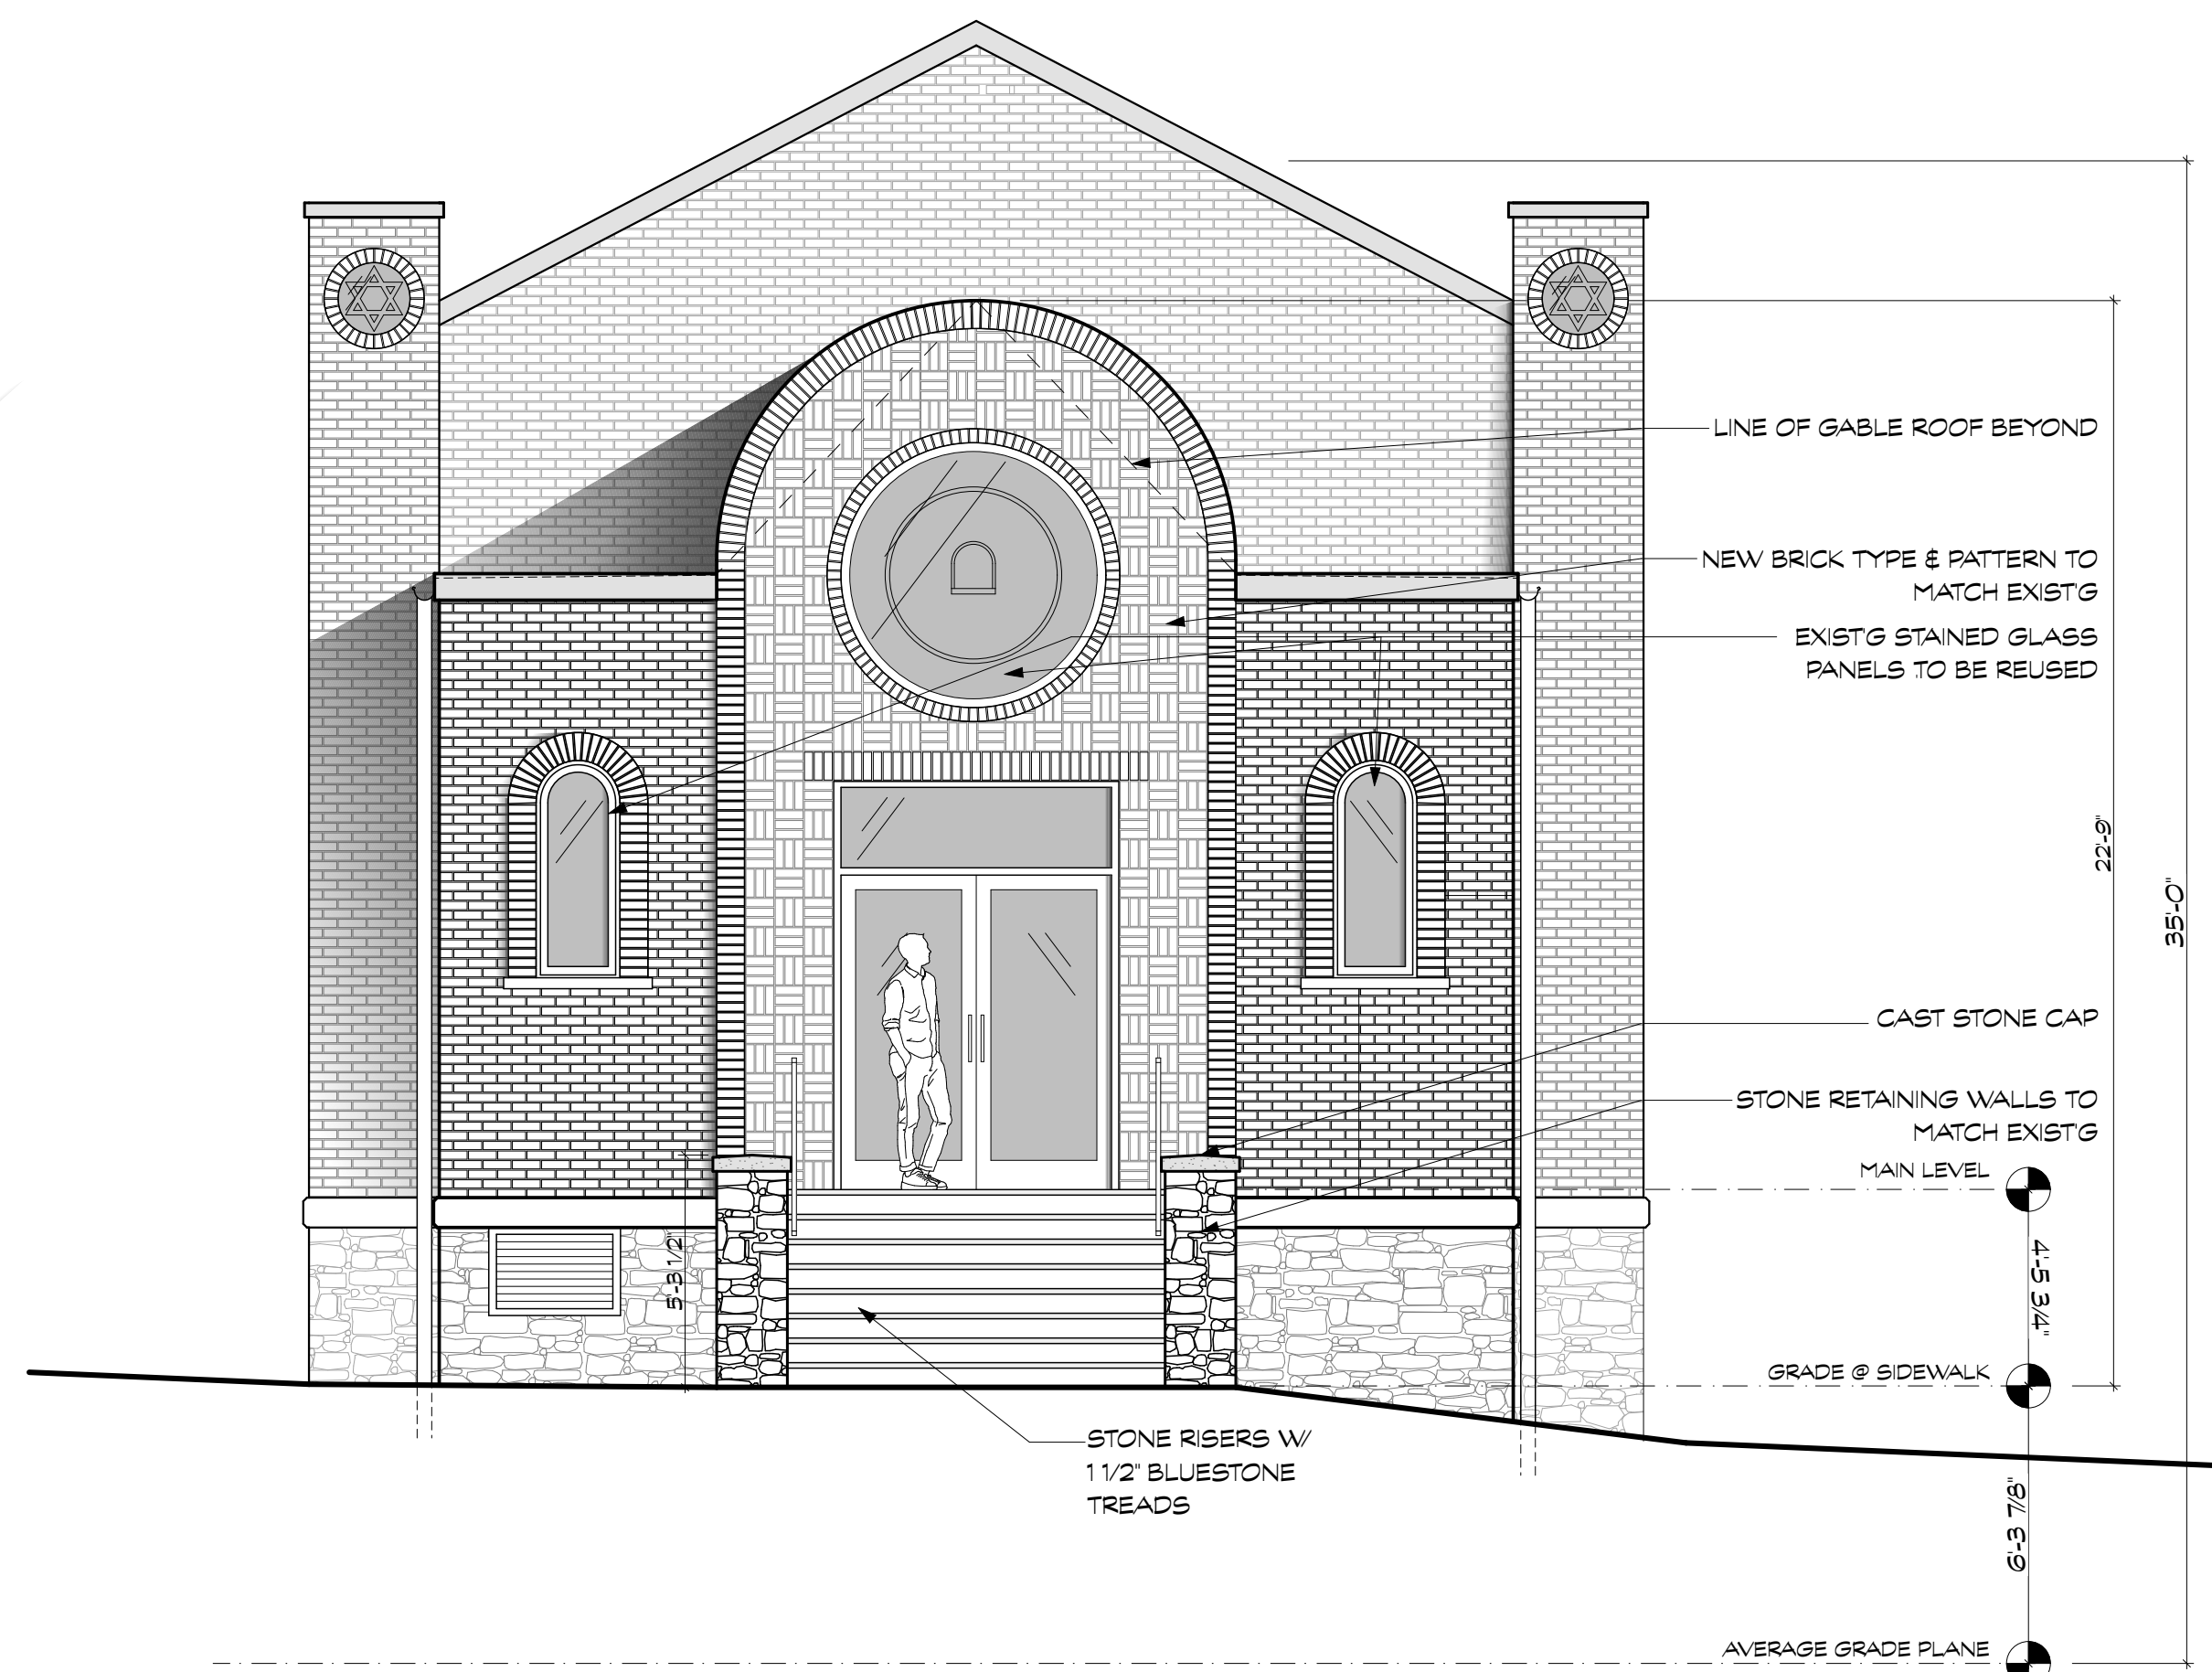

2 WEST ELEVATION
SCALE: 1/4" = 1'-0"

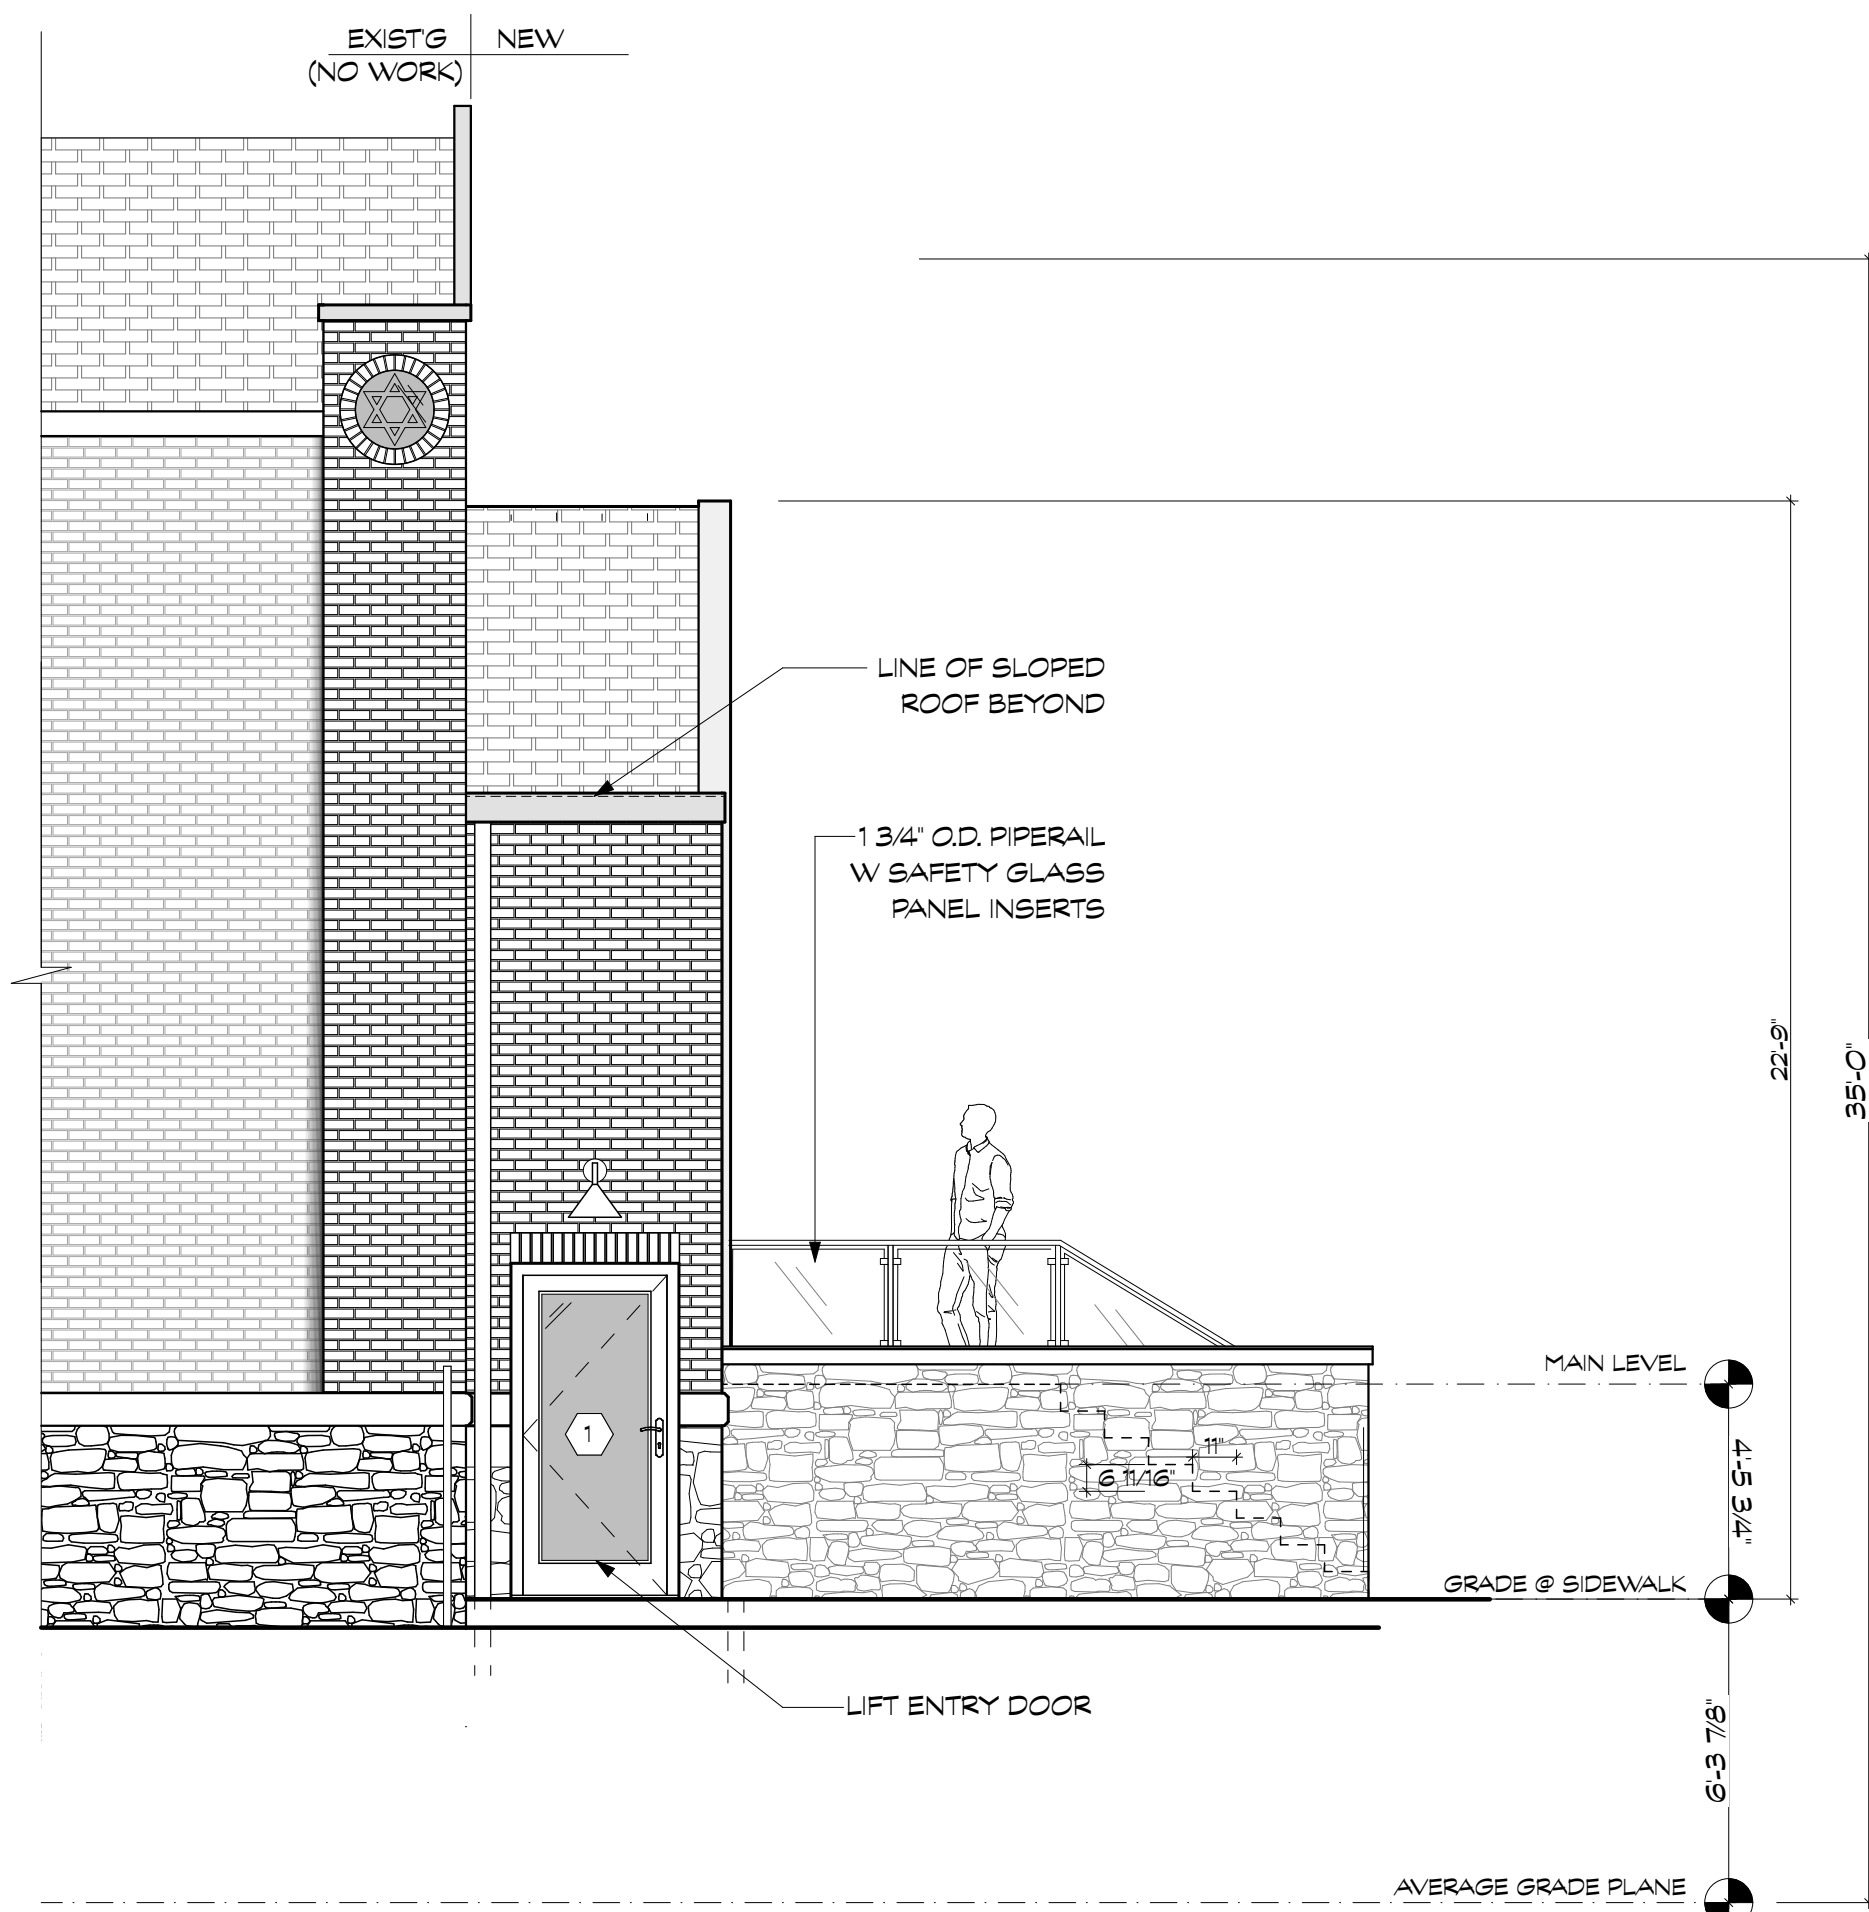

1 NORTH ELEVATION
SCALE: 1/4" = 1'-0"

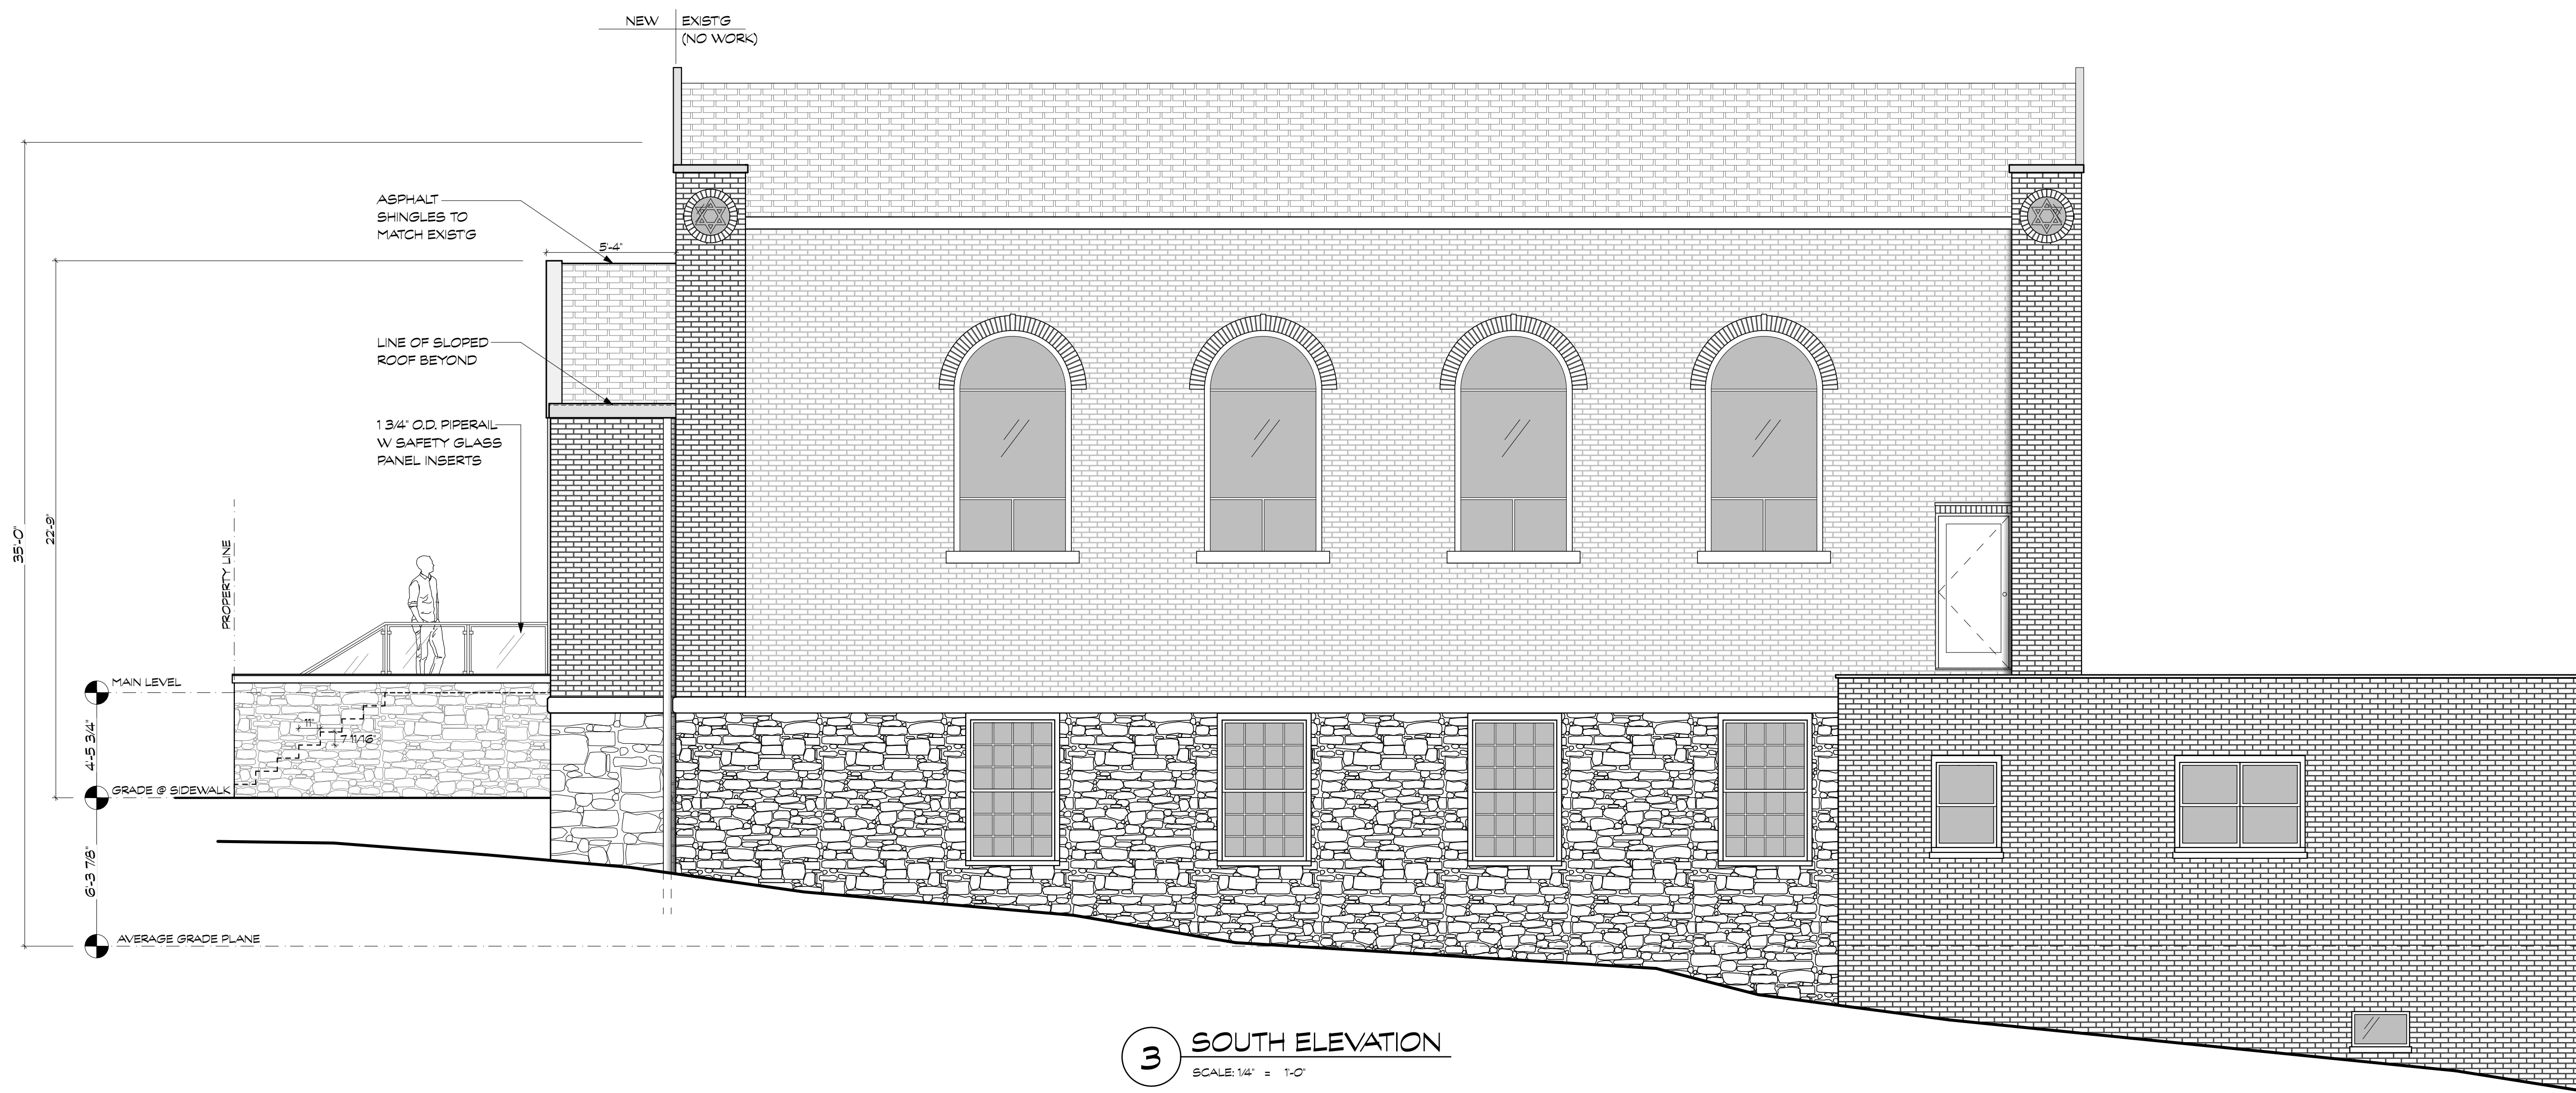

3 SOUTH ELEVATION
SCALE: 1/4" = 1'-0"

FOR A.S.B.	BUILDING DEPT. COMMENTS - RETAINING WALL PLANTINGS	DATE	DESCRIPTION
10 JUN 2026			
23 APR 2026			
14 APR 2026			
04 MAR 2026			

EXTERIOR ELEVATIONS
SCALE AS NOTED
A-200
SECO, # 2506