


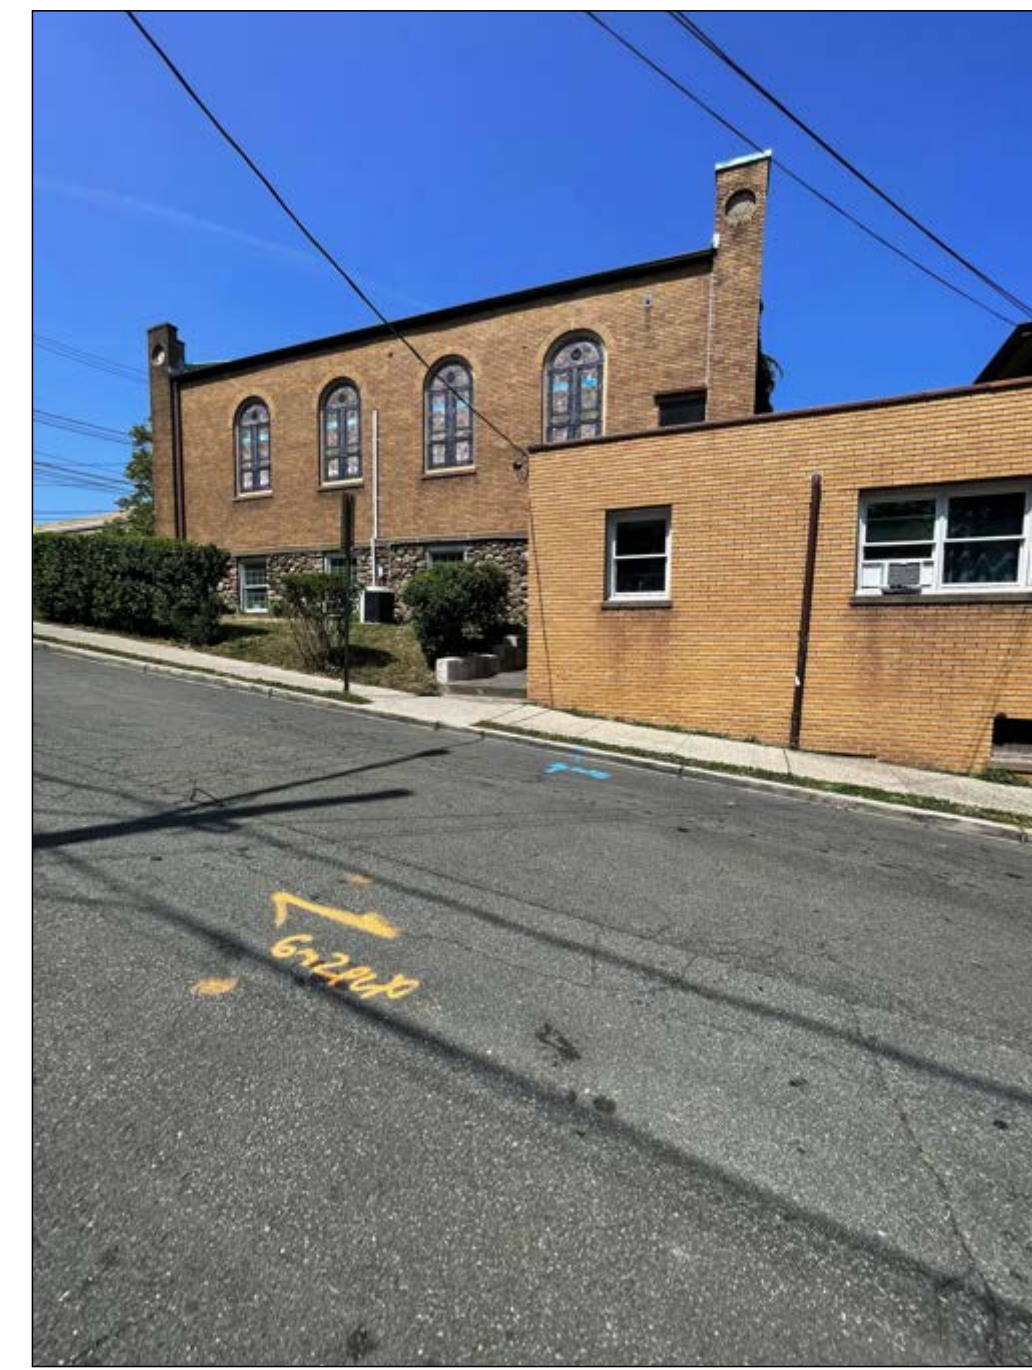

D NORTH



B EAST



C SOUTH



A WEST

1 EXIST'G STRUCTURE



C OPP STRUCTURE (WEST)



B ADJ STRUCTURE (NORTH)



A ADJ STRUCTURE (EAST)



E OPP STRUCTURE (WEST)



D OPP STRUCTURE (SOUTH)



2 CONTEXT PHOTOS



NYS LICENSE EXPIRES NOV. 2026

ALL RIGHTS, TITLE AND INTEREST IN THE DESIGN, DRAWINGS & ANY SPECIFICATIONS AS INSTRUMENTS OF SERVICE ARE & SHALL REMAIN THE PROPERTY OF SECO | ARCHITECTURE + DESIGN, WHETHER OR NOT THE PROJECT IS COMPLETED, EXECUTED OR COMPLETED. DESIGN, DRAWINGS OR SPECIFICATIONS CONTAINED IN THIS SET SHALL NOT BE MADE AVAILABLE TO OR USED BY ANY PERSON OR ENTITY, EXCEPT IN FURTHERANCE OF THIS PROJECT, WITHOUT THE PRIOR WRITTEN CONSENT OF SECO | ARCHITECTURE + DESIGN.

ADDITION & RENOVATIONS TO
BEREA SEVENTH DAY ADVENTIST CHURCH

67 S BROADWAY | NYACK NEW YORK 10960
S.B.L.: 66-46 - 1 - 6

MARK	DATE	DESCRIPTION
A	23-APR-2026	BUILDING DEPT. COMMENTS - RETAINING WALL PLANTINGS
A	14-APR-2026	BUILDING DEPT. COMMENTS
A	04-APR-2026	NYACK BUILDING DEPT.

CONTEXT PHOTOS
SCALE AS NOTED



2 NORTH-WEST VIEW
NOT TO SCALE



1 WEST VIEW
NOT TO SCALE



4 AERIAL SOUTH-WEST VIEW
NOT TO SCALE



3 AERIAL NORTH-WEST VIEW
NOT TO SCALE

ADDITION & RENOVATIONS TO
BEREA SEVENTH DAY ADVENTIST CHURCH
67 S BROADWAY | NYACK NEW YORK 10960
S.B.L.: 66-46 - 1 - 6

MARK	DATE	DESCRIPTION
A	23 APR 2026	BUILDING DEPT. COMMENTS - RETAINING WALL PLANTINGS
A	14 APR 2026	BUILDING DEPT. COMMENTS
A	04 APR 2026	NYACK BUILDING DEPT.

PERSPECTIVES

SCALE AS NOTED



NYS LICENSE EXPIRES NOV. 2028
ALL RIGHTS, TITLE AND INTEREST IN THE DESIGN, DRAWINGS & ANY SPECIFICATIONS AS INSTRUMENTS OF SERVICE ARE & SHALL REMAIN THE PROPERTY OF S&CO ARCHITECTURE + DESIGN, WHETHER OR NOT THE PROJECT IS COMPLETED, EXECUTED OR COMPLETED. DESIGN, DRAWINGS & SPECIFICATIONS CONTAINED IN THIS SET SHALL NOT BE MADE AVAILABLE TO OR USED BY ANY PERSON OR ENTITY, EXCEPT IN FURTHERANCE OF THIS PROJECT WITHOUT THE PRIOR WRITTEN CONSENT OF S&CO ARCHITECTURE + DESIGN.

**ADDITION & RENOVATIONS TO
BEREA SEVENTH DAY ADVENTIST CHURCH**
67 S BROADWAY | NYACK NEW YORK 10960
S.B.L.: 66-46 - 1 - 6

BUILDING DEPT. COMMENTS - RETAINING WALL PLANTINGS
23-APR-2026
BUILDING DEPT. COMMENTS
14-APR-2026
NYACK BUILDING DEPT.
04-APR-2026






DATE	DESCRIPTION
23-APR-2026	BUILDING DEPT. COMMENTS - RETAINING WALL PLANTINGS
14-APR-2026	BUILDING DEPT. COMMENTS
04-APR-2026	NYACK BUILDING DEPT.

BUILDING PLANS & SECTIONS
SCALE AS NOTED


A-100
SECO. # 2506

LEGEND


- XXXX - ROOM NAME
- XX XX - BASE MATERIAL
- FLOOR MATERIAL
- EXISTING DOOR TO REMAIN
- EXISTING DOOR TO BE REMOVED
- NEW DOOR
- EXISTING PARTITION TO REMAIN
- EXISTING TO BE REMOVED
- NEW PARTITION
- ELEVATION MARKER

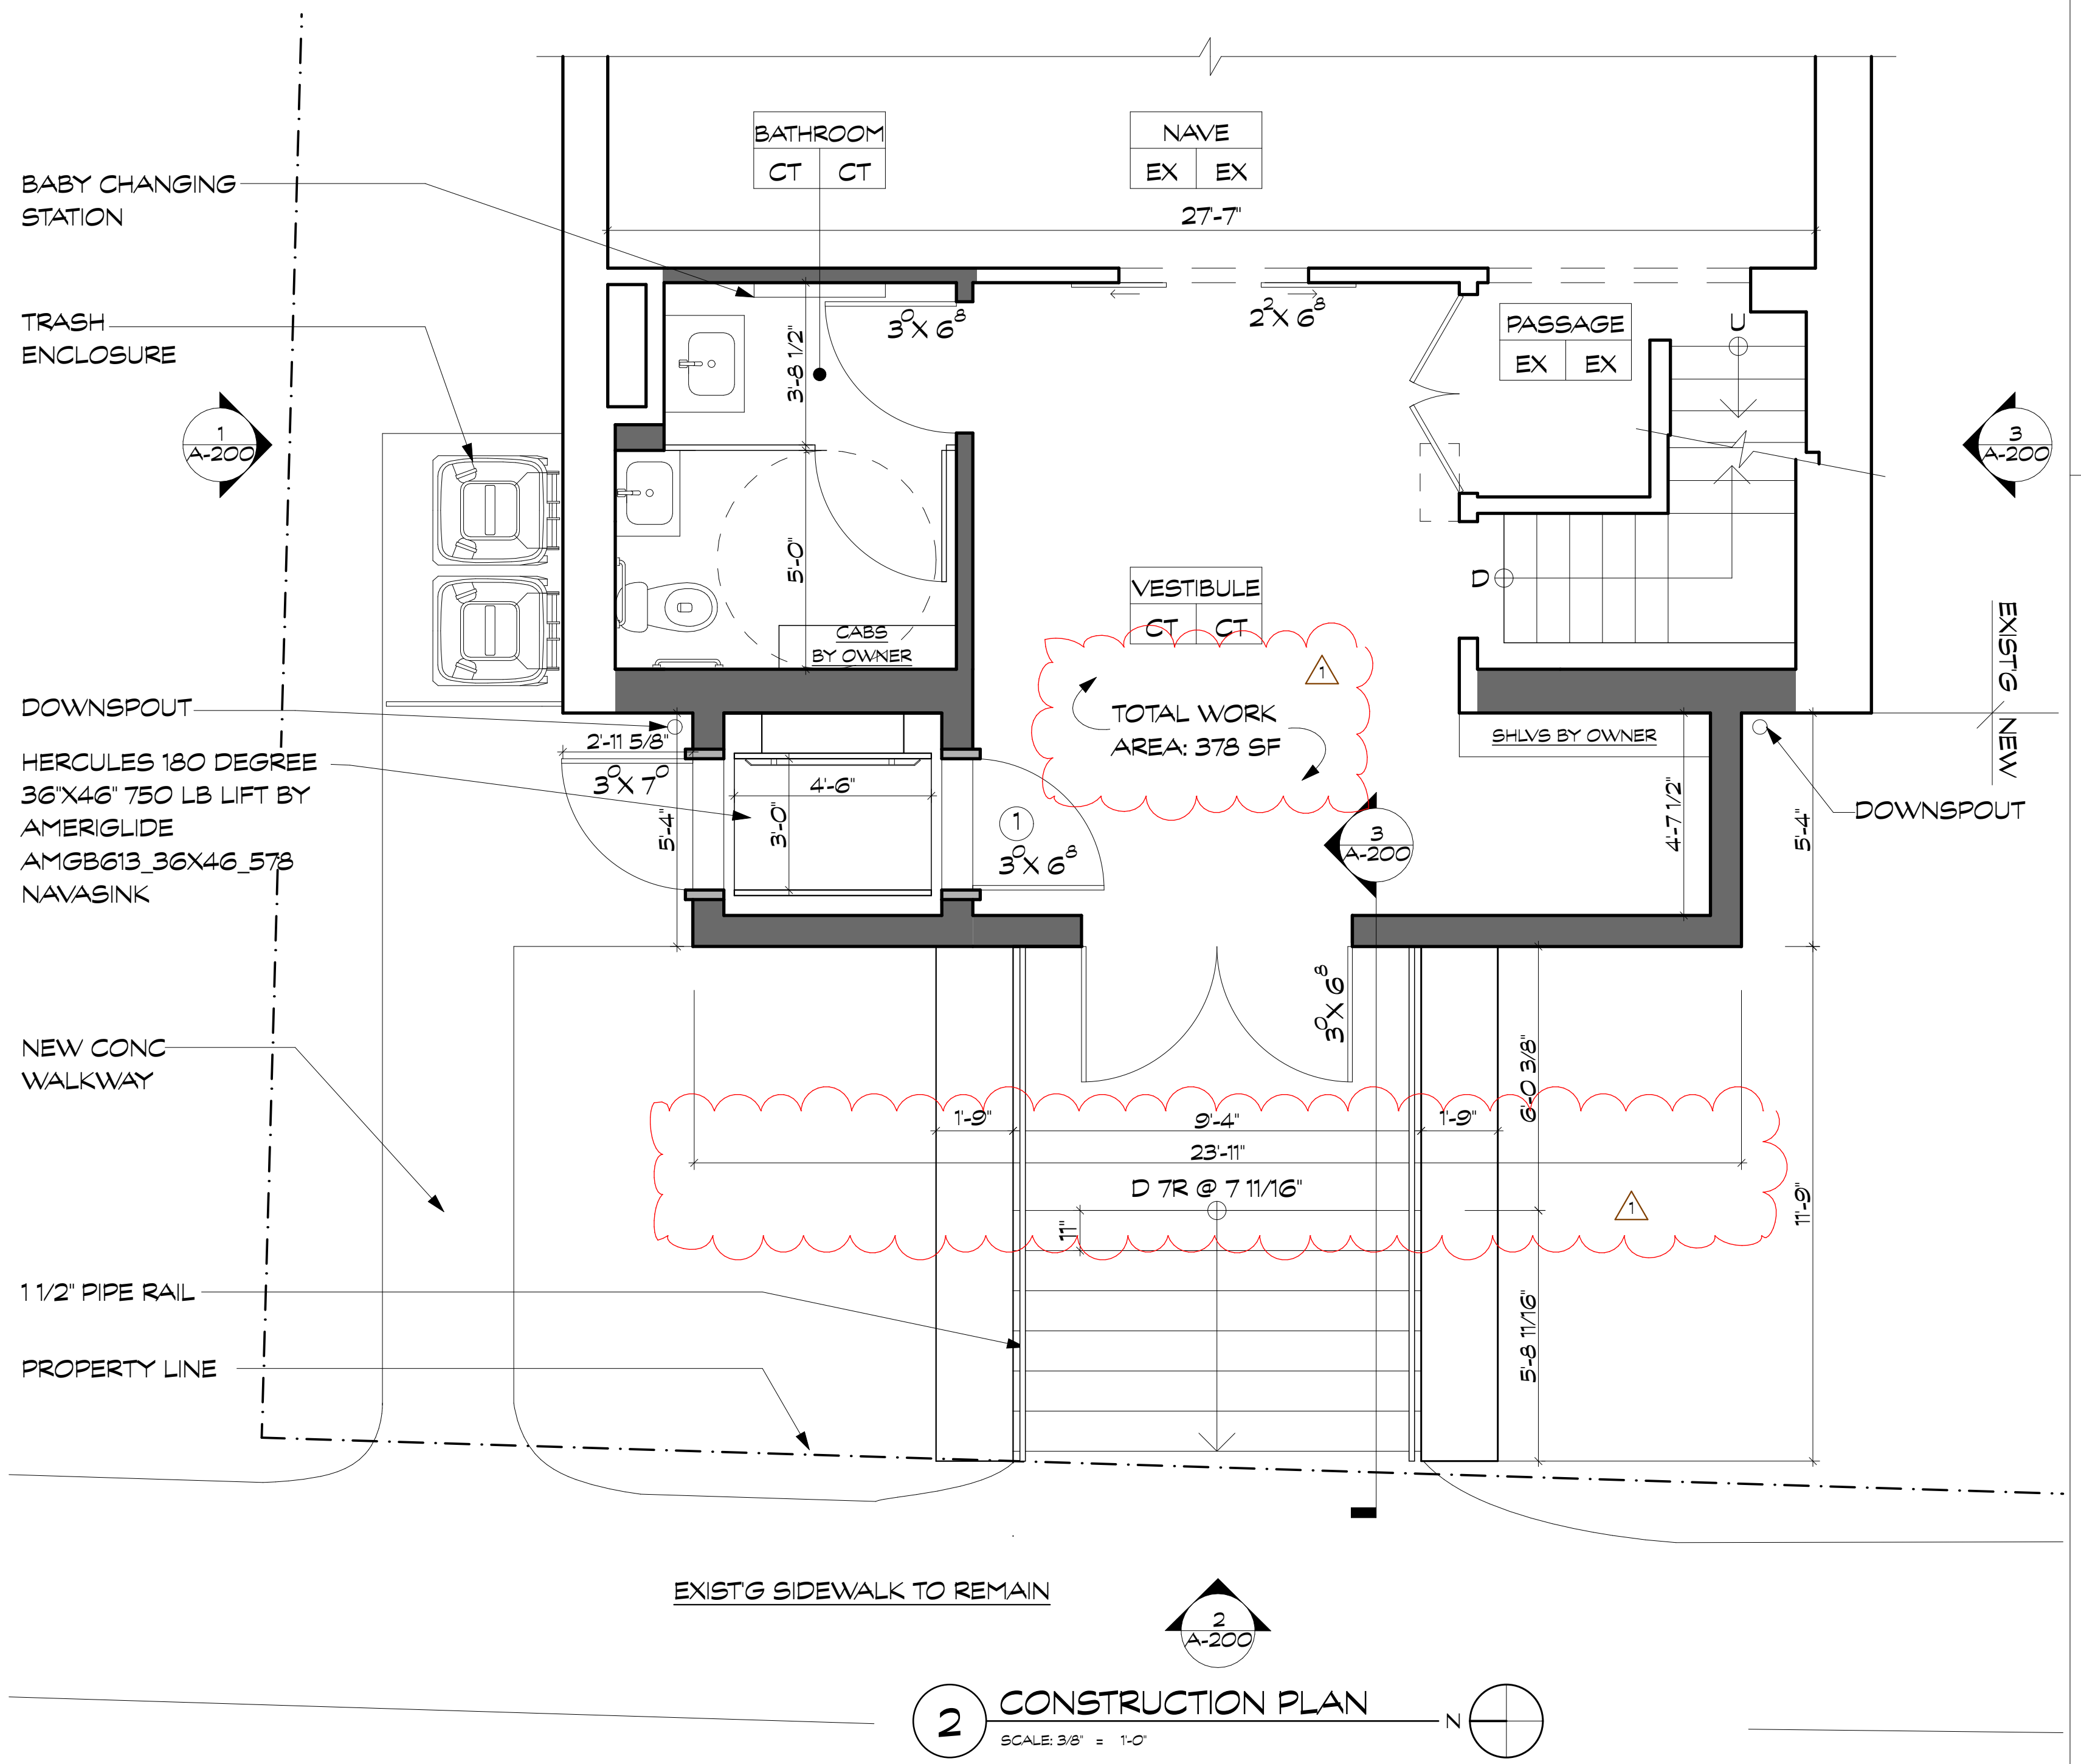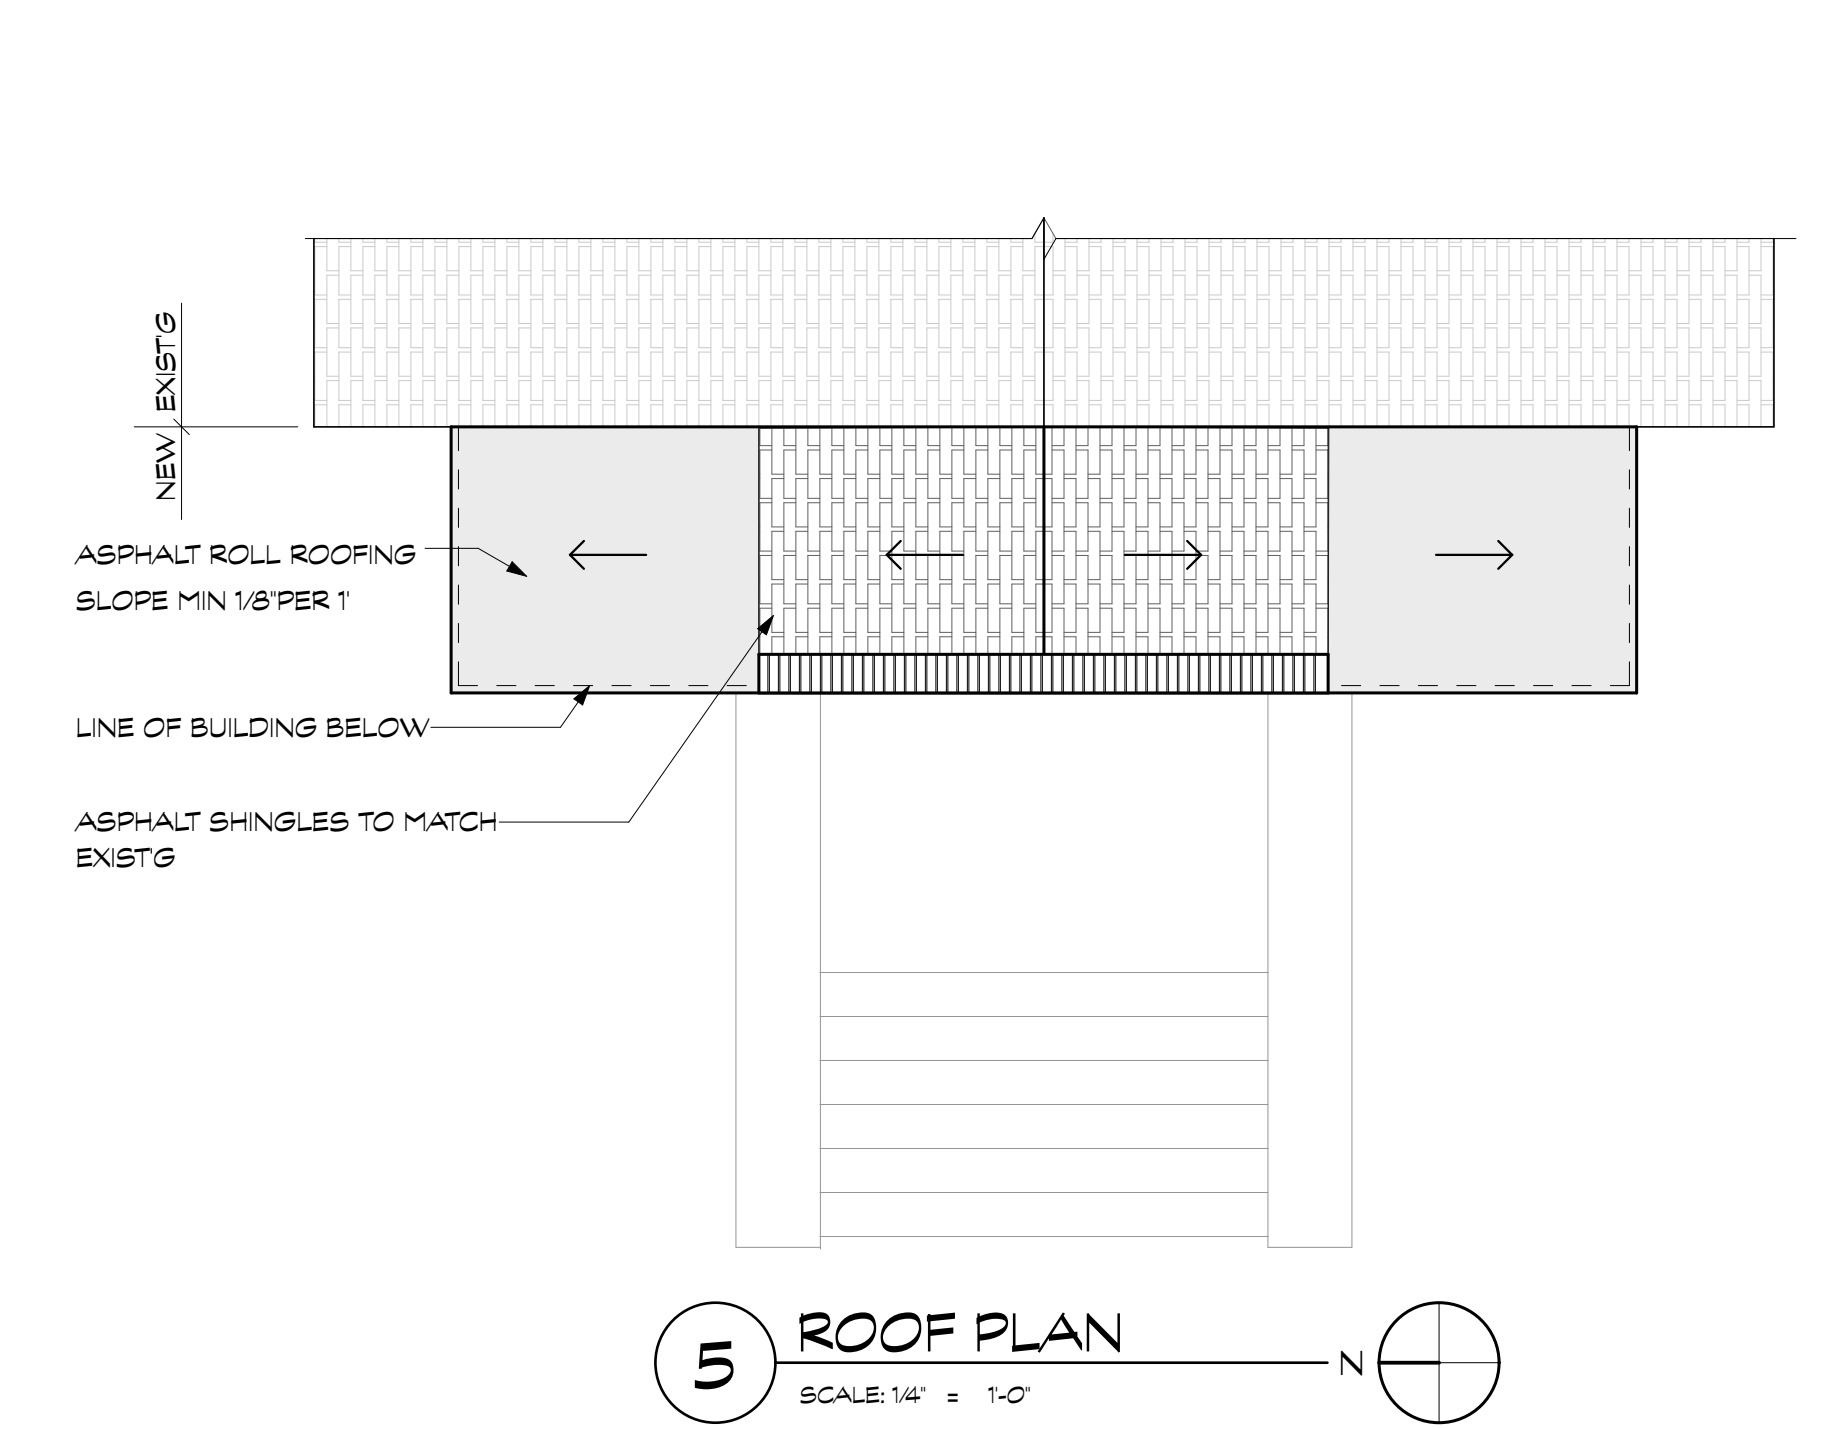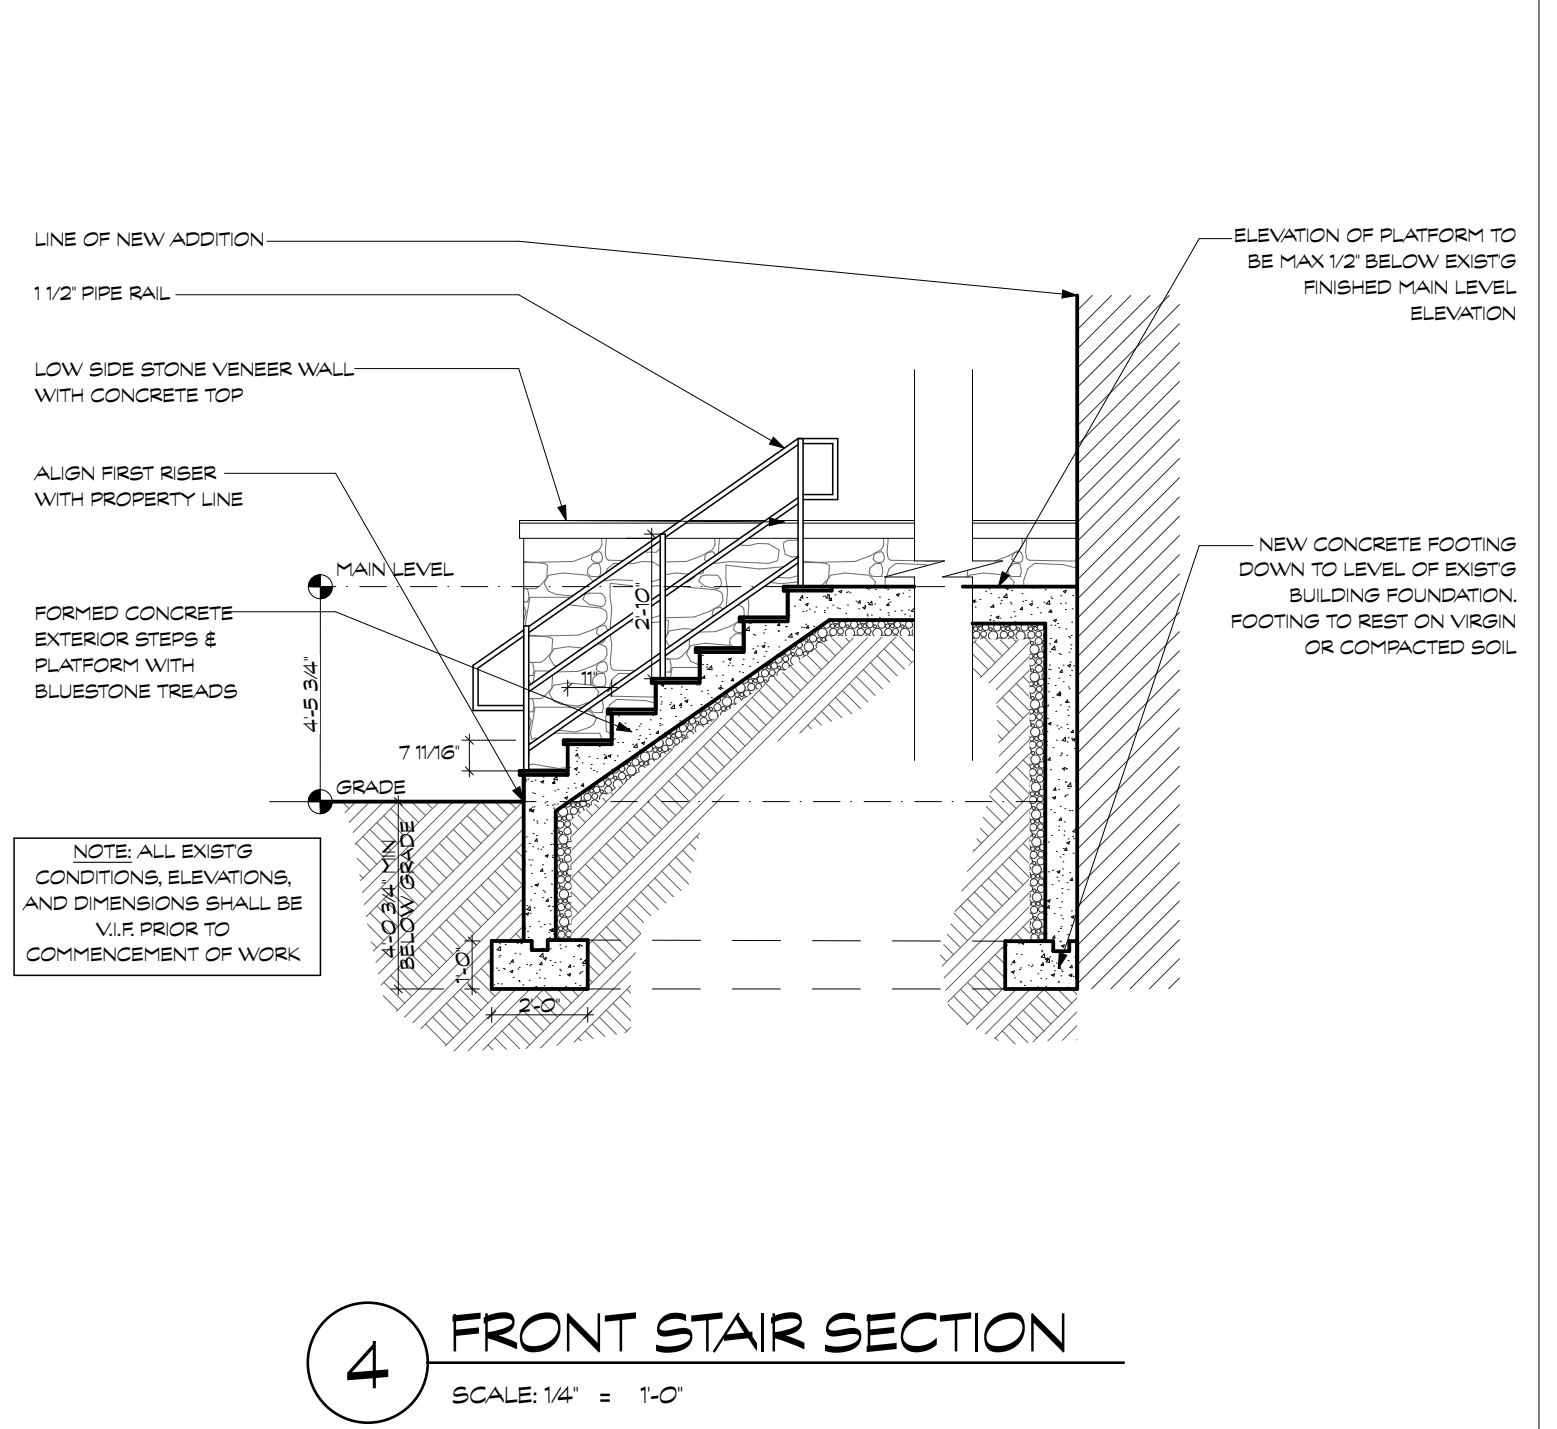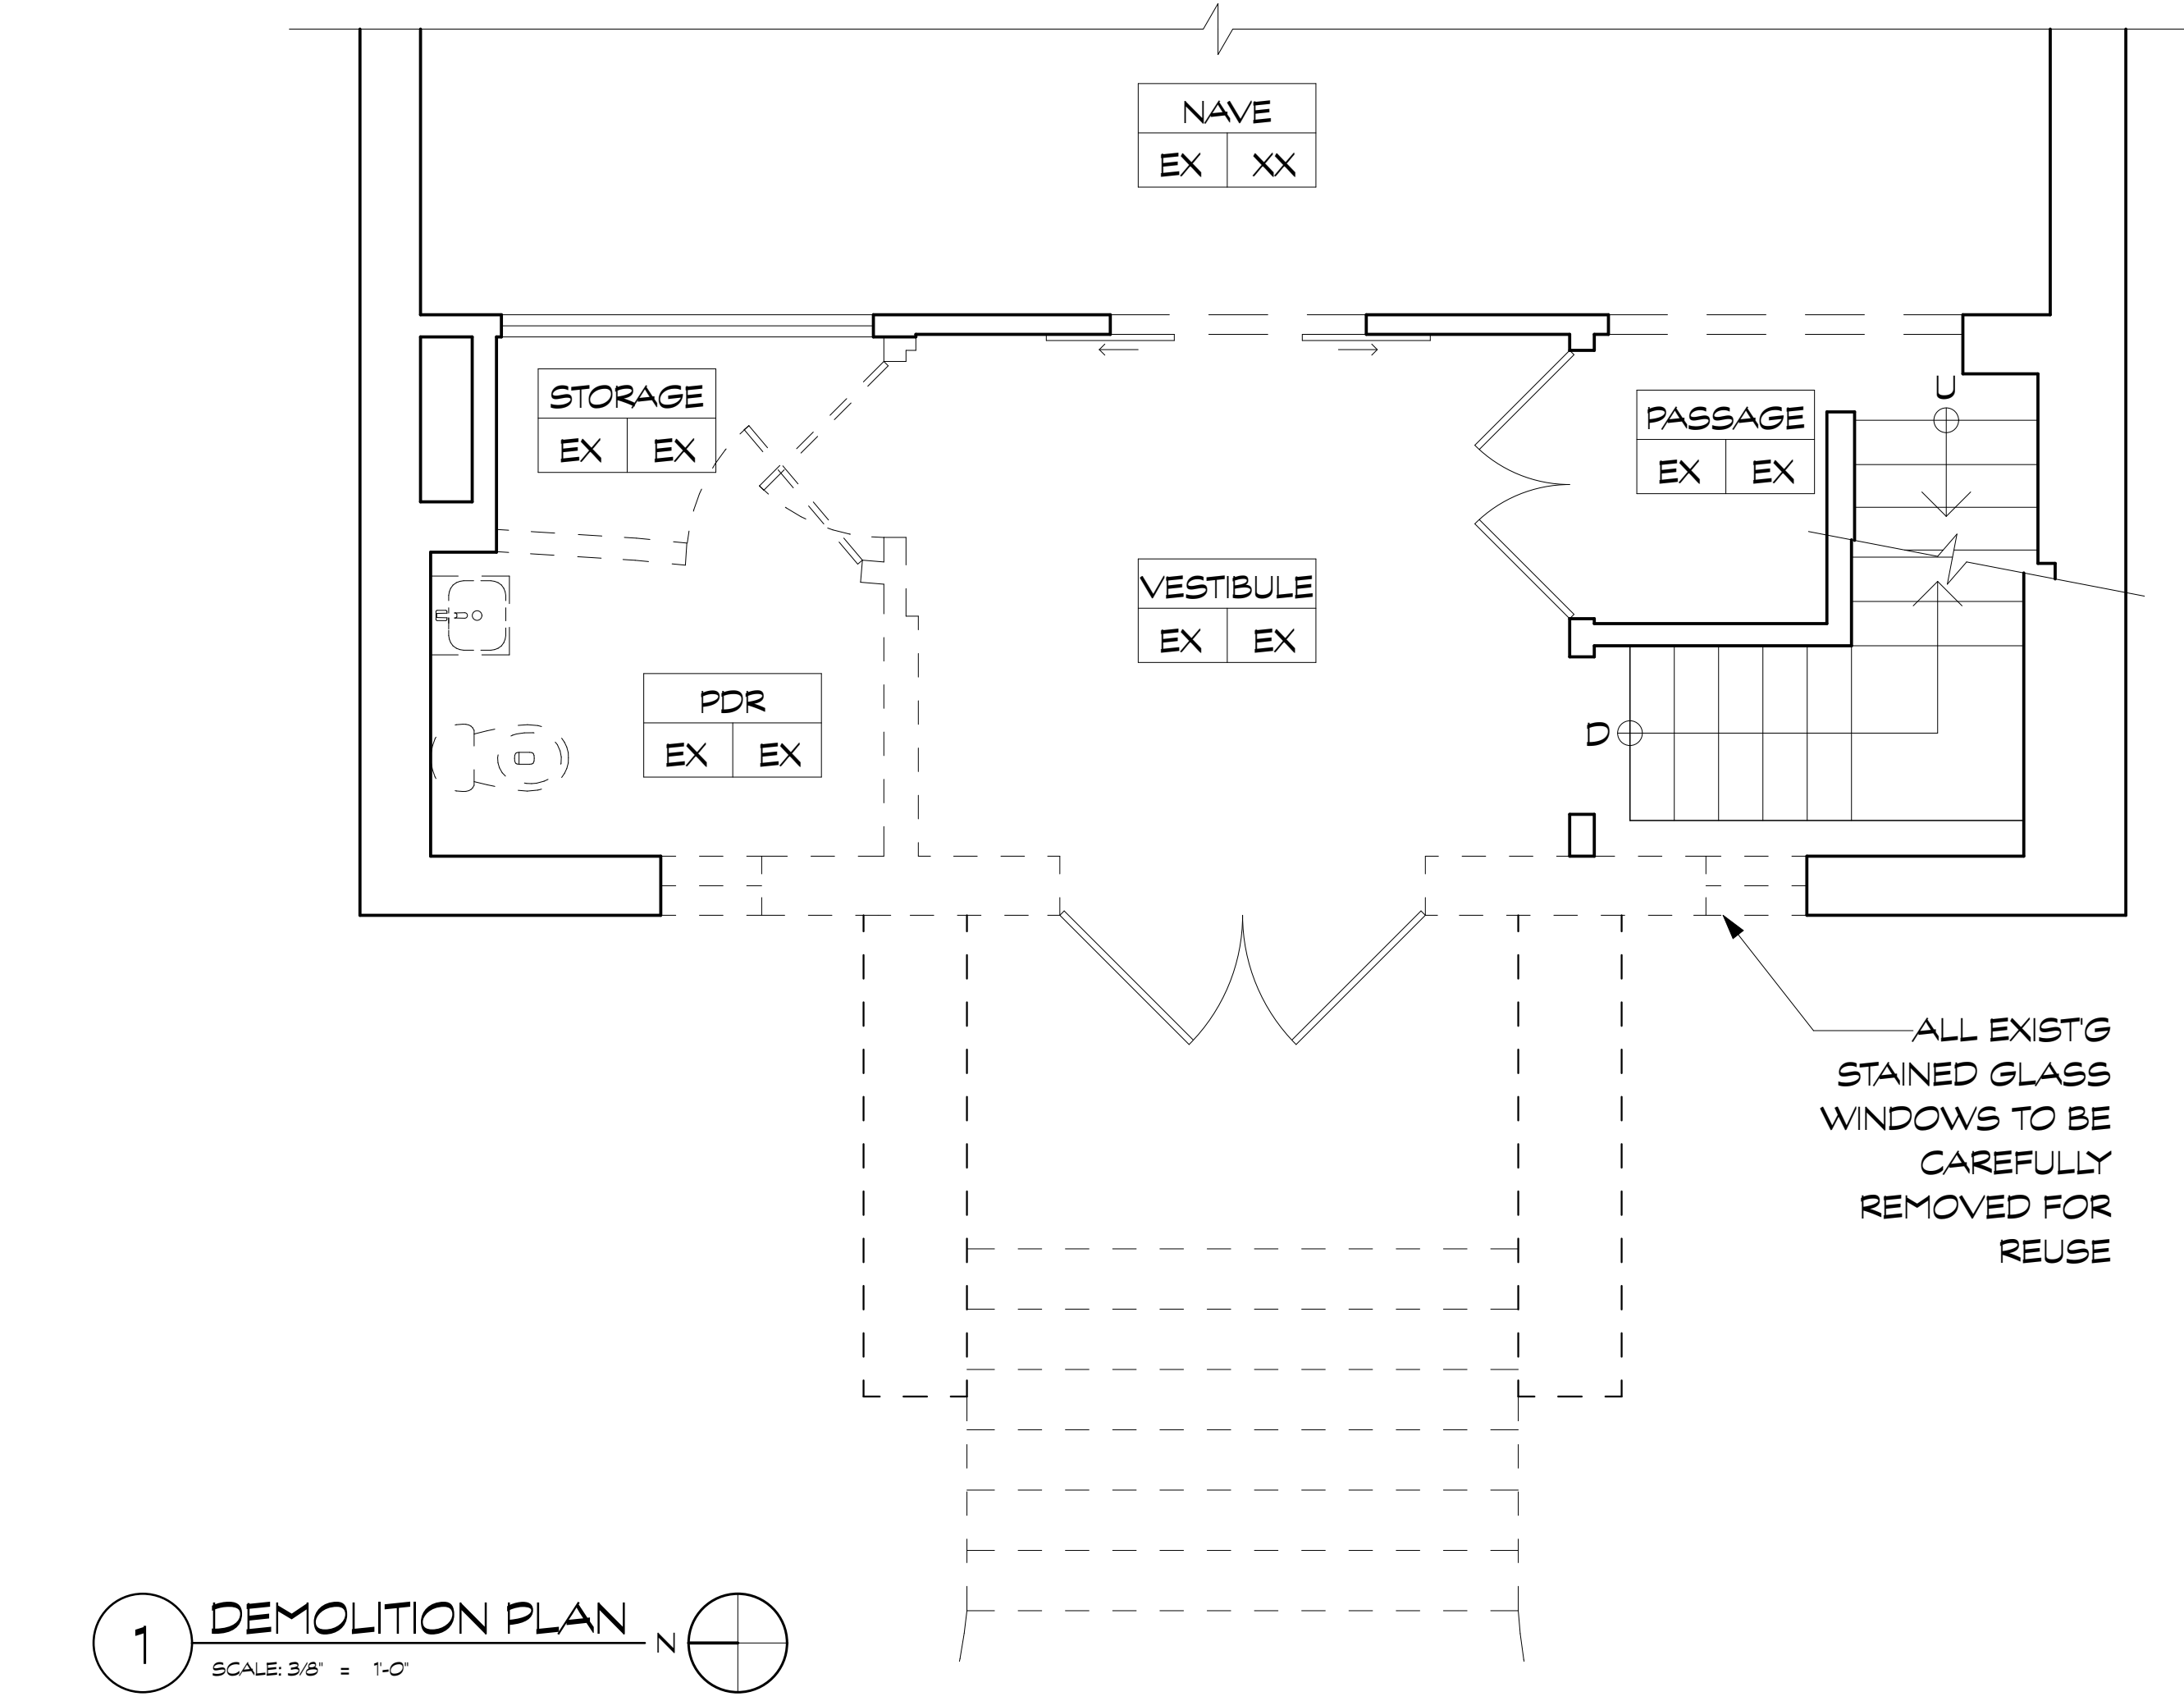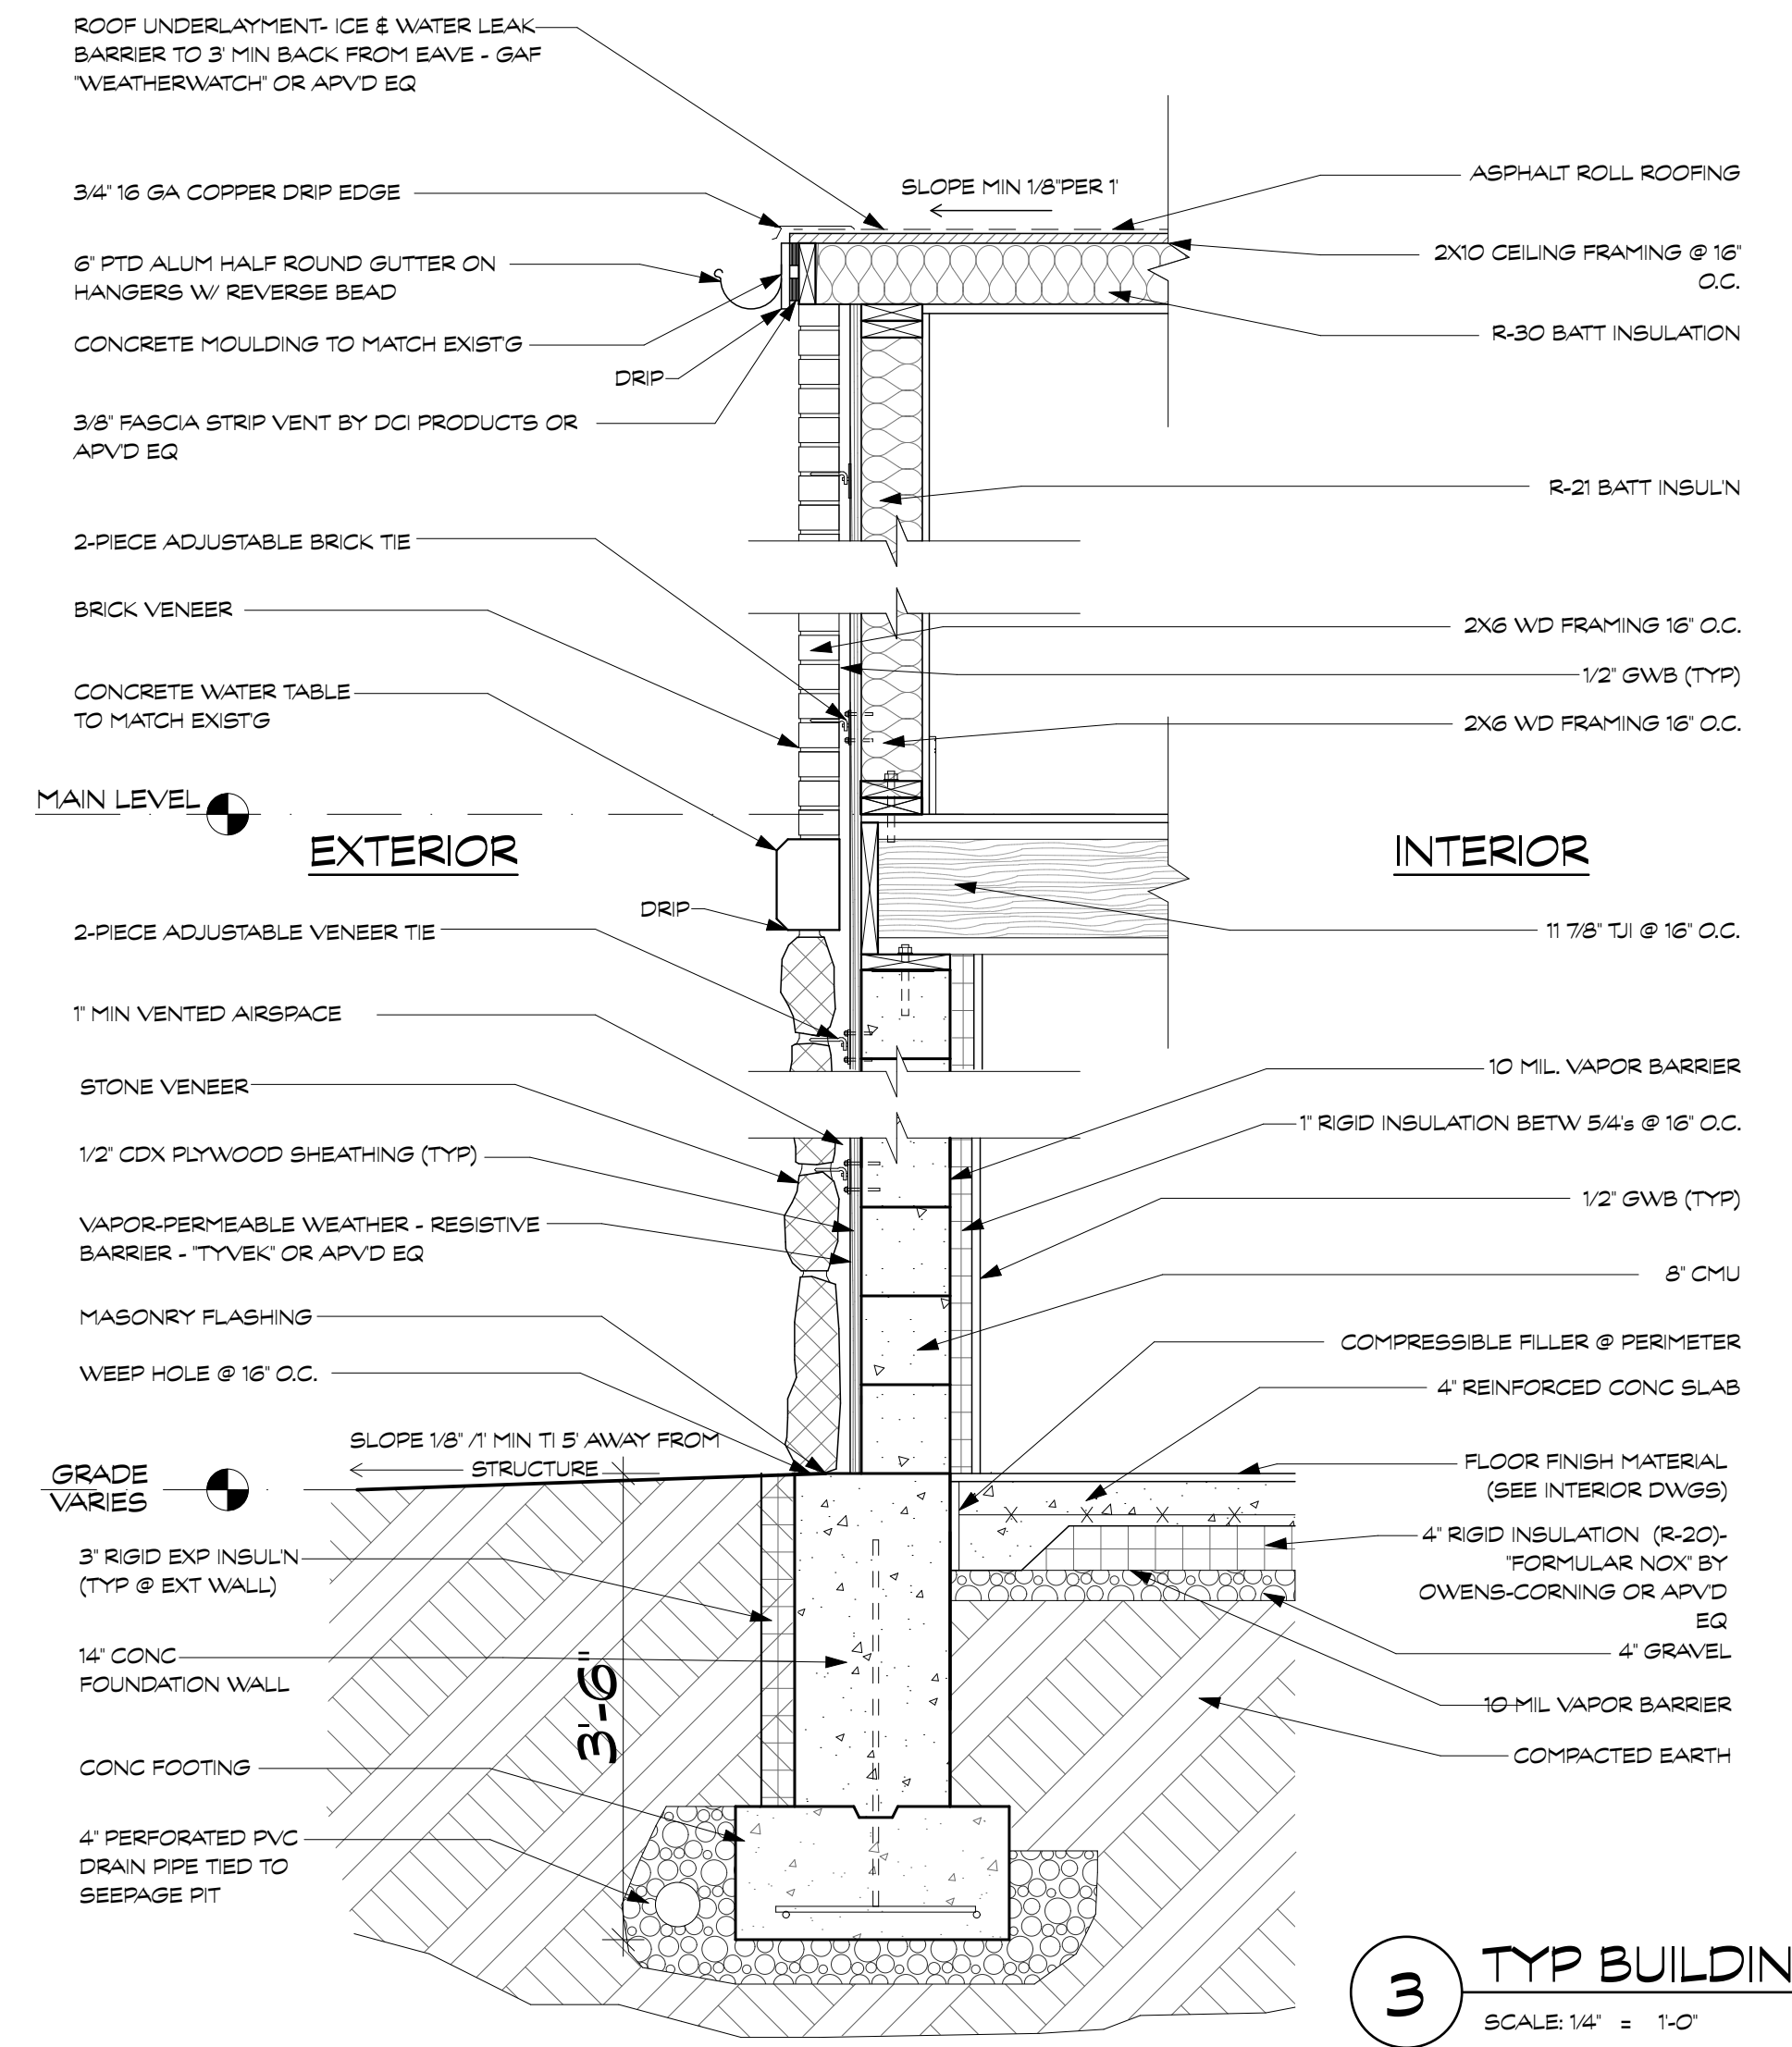


DATE	DESCRIPTION
23 APR 2026	BUILDING DEPT. COMMENTS - RETAINING WALL PLANTINGS
14 APR 2026	BUILDING DEPT. COMMENTS
04 APR 2026	NYACK BUILDING DEPT.

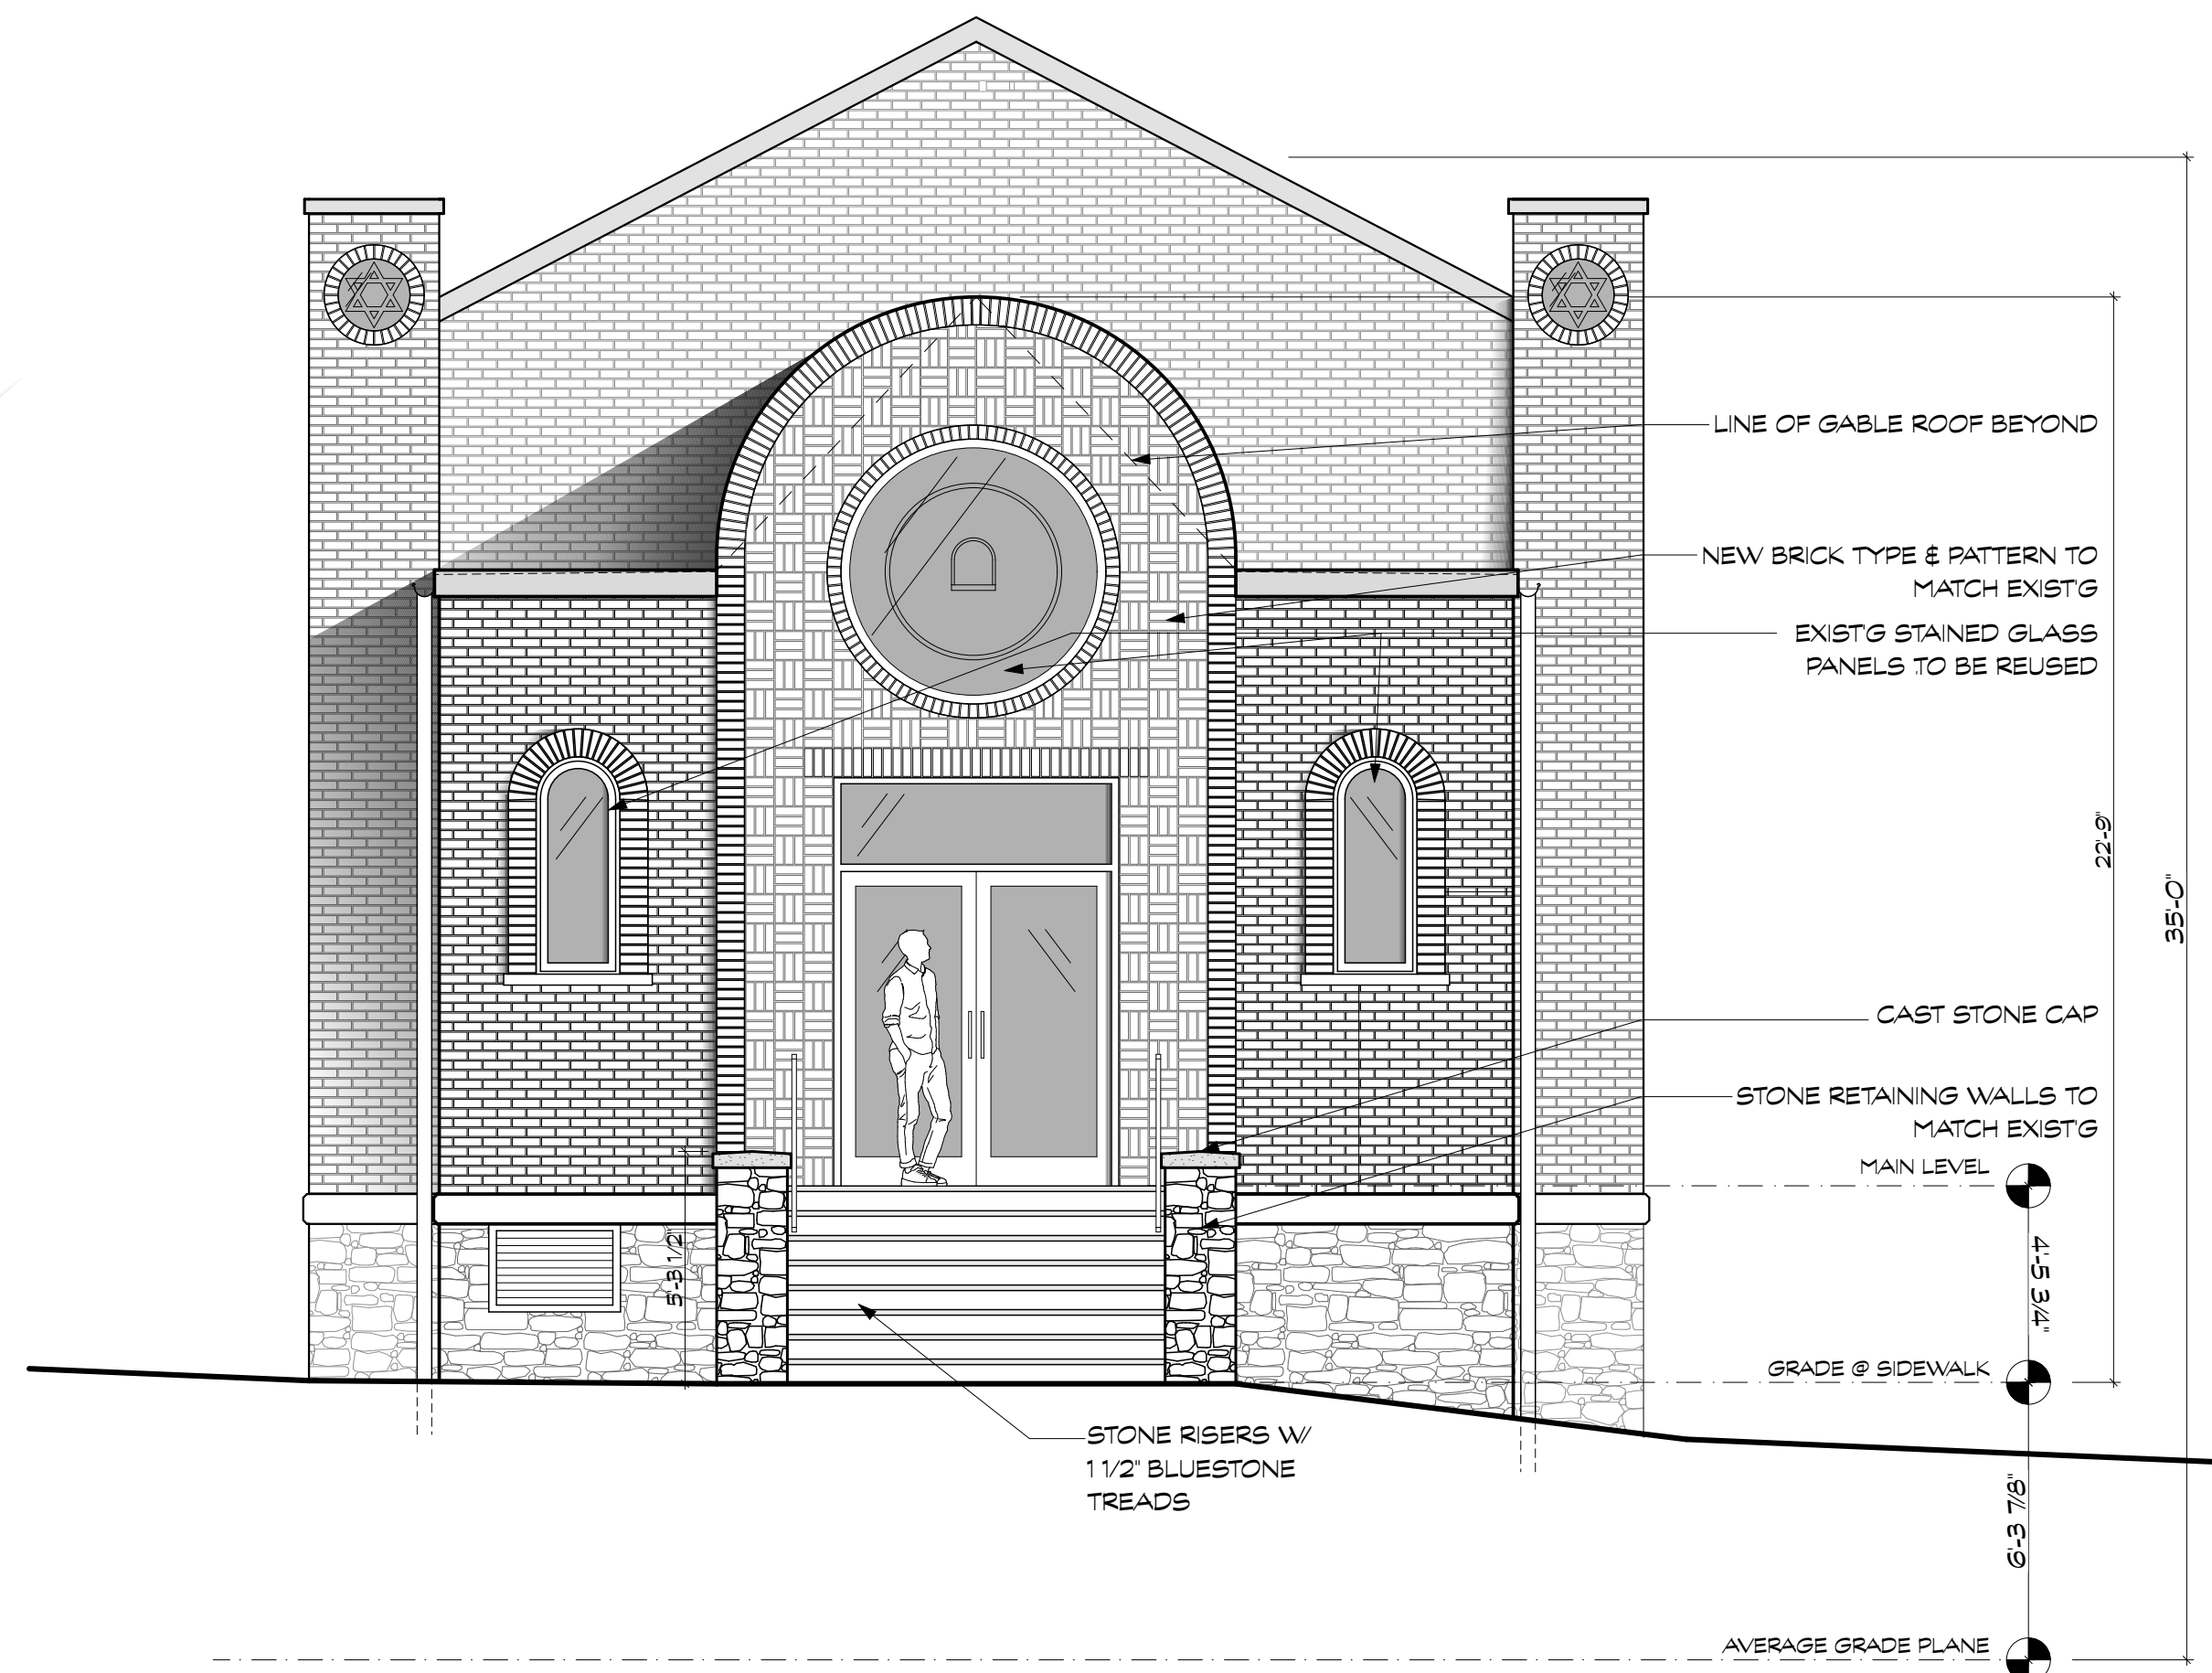

2 WEST ELEVATION
SCALE: 1/4" = 1'-0"

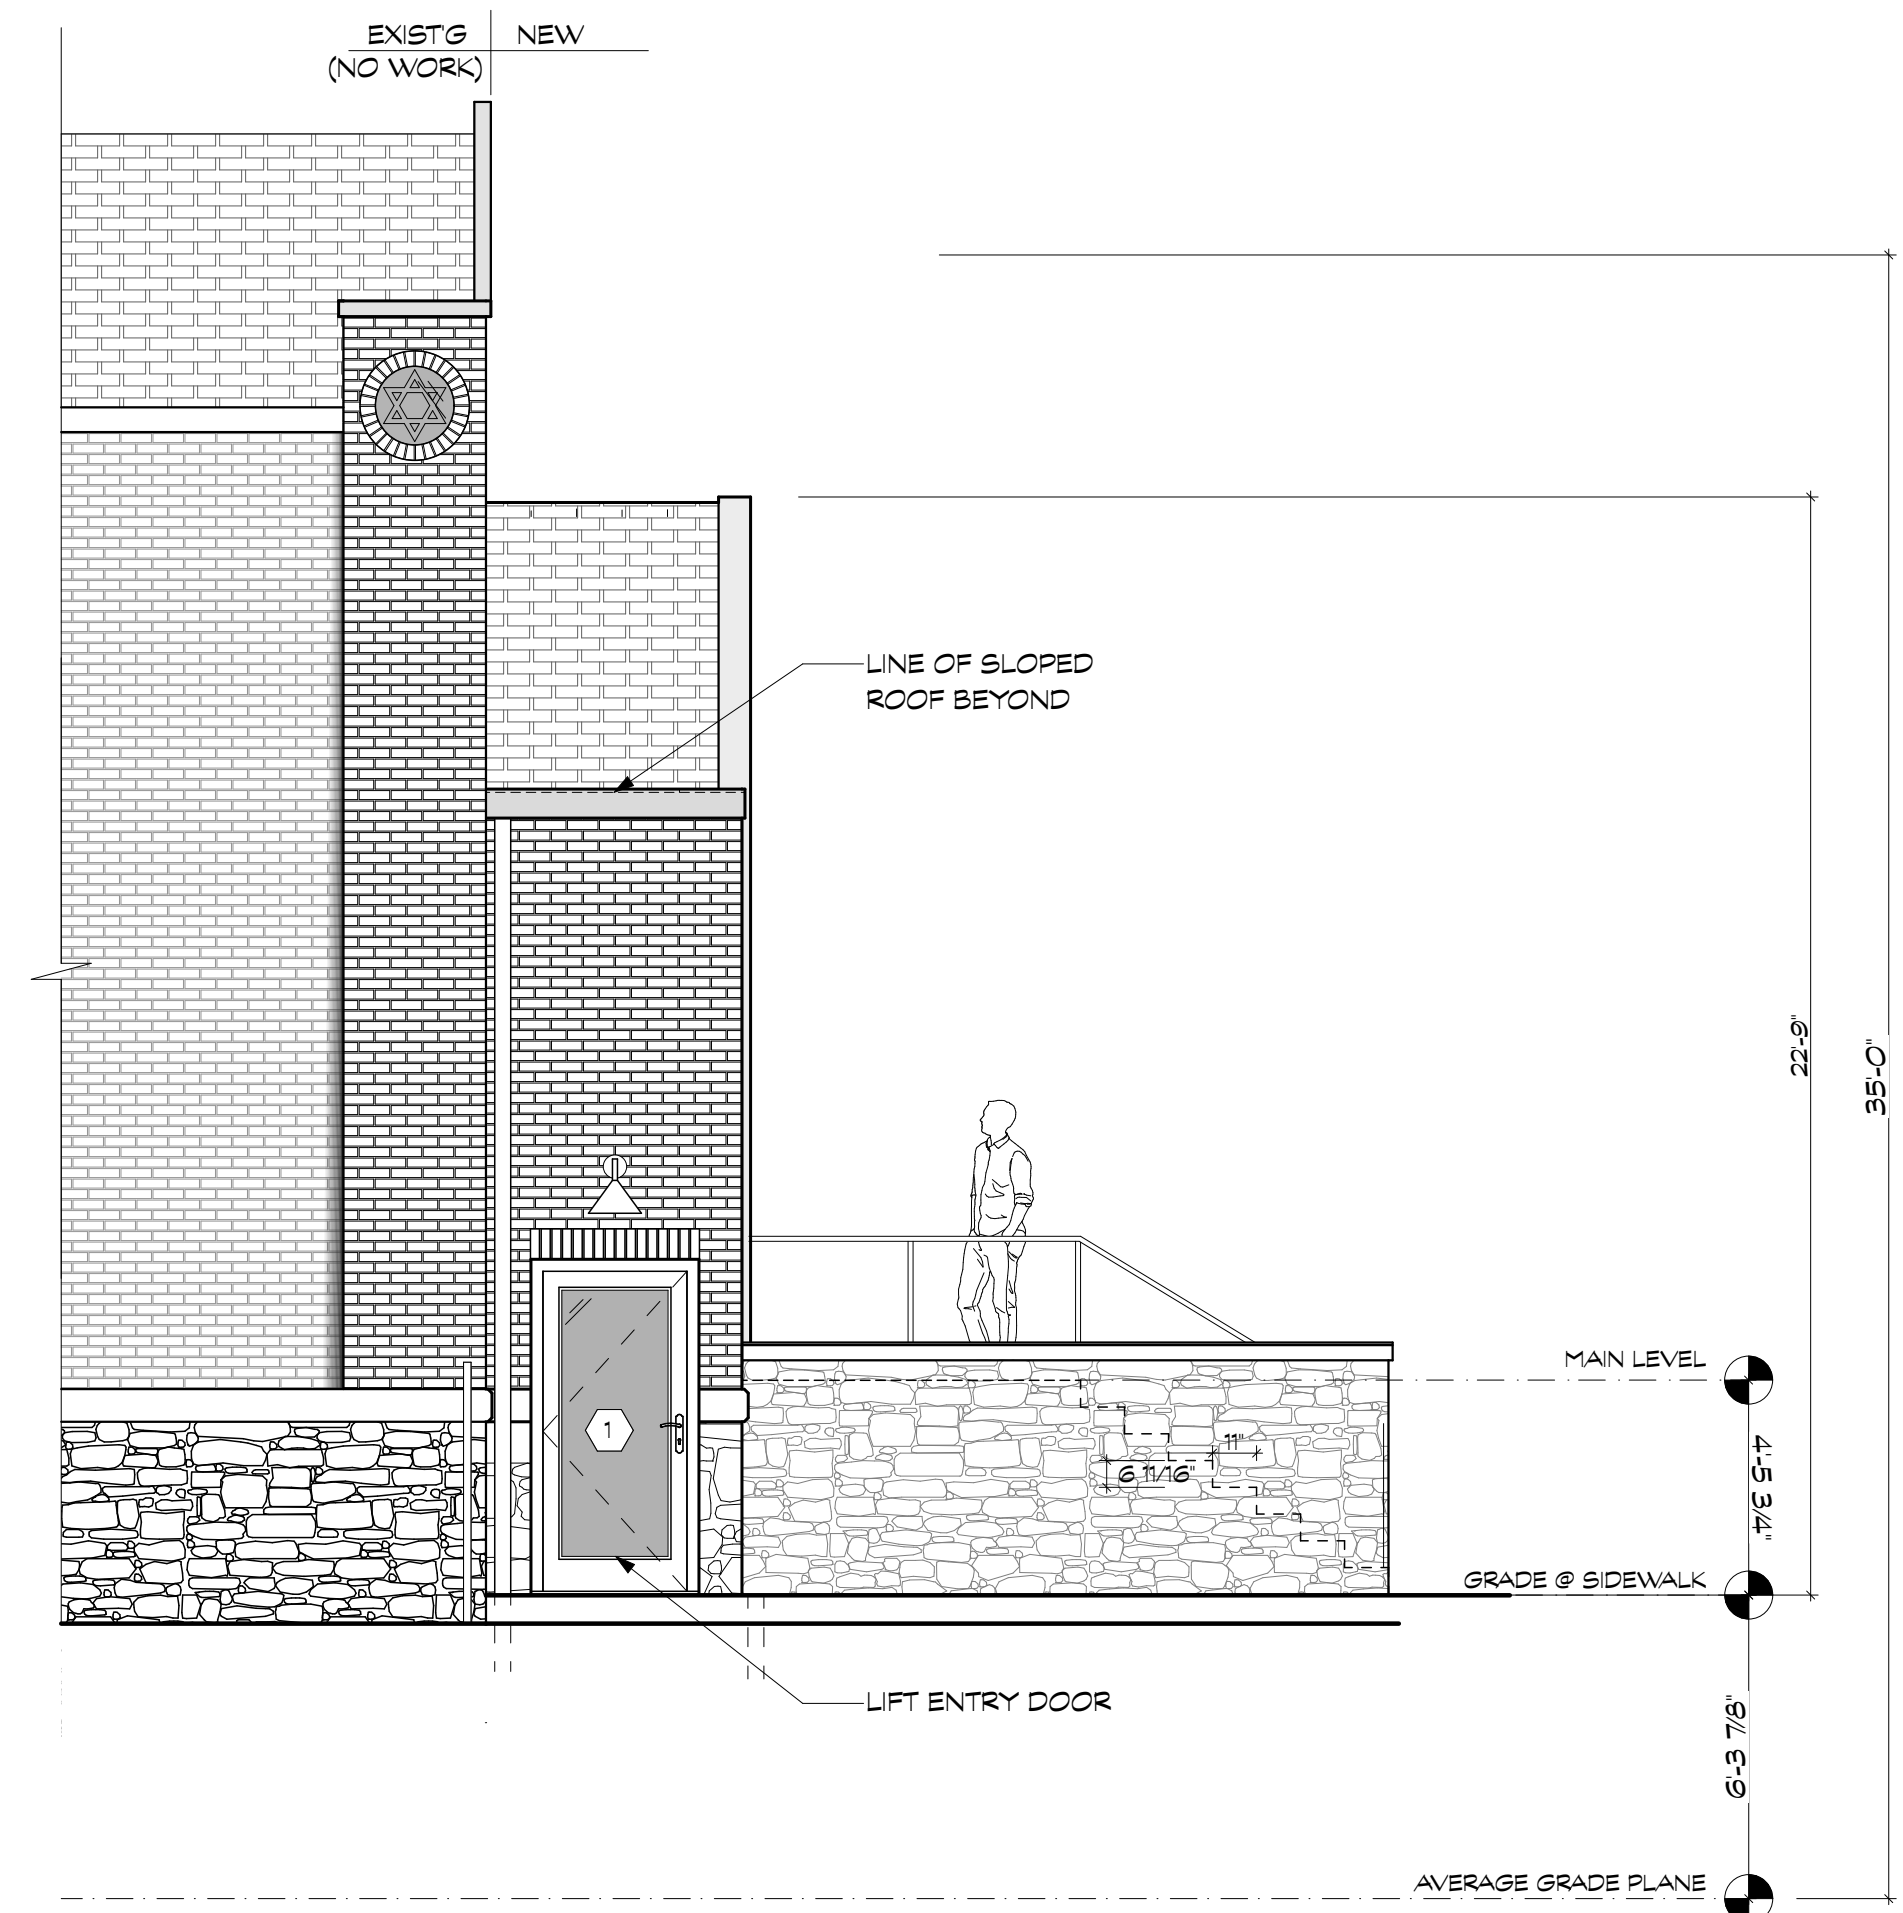

1 NORTH ELEVATION
SCALE: 1/4" = 1'-0"

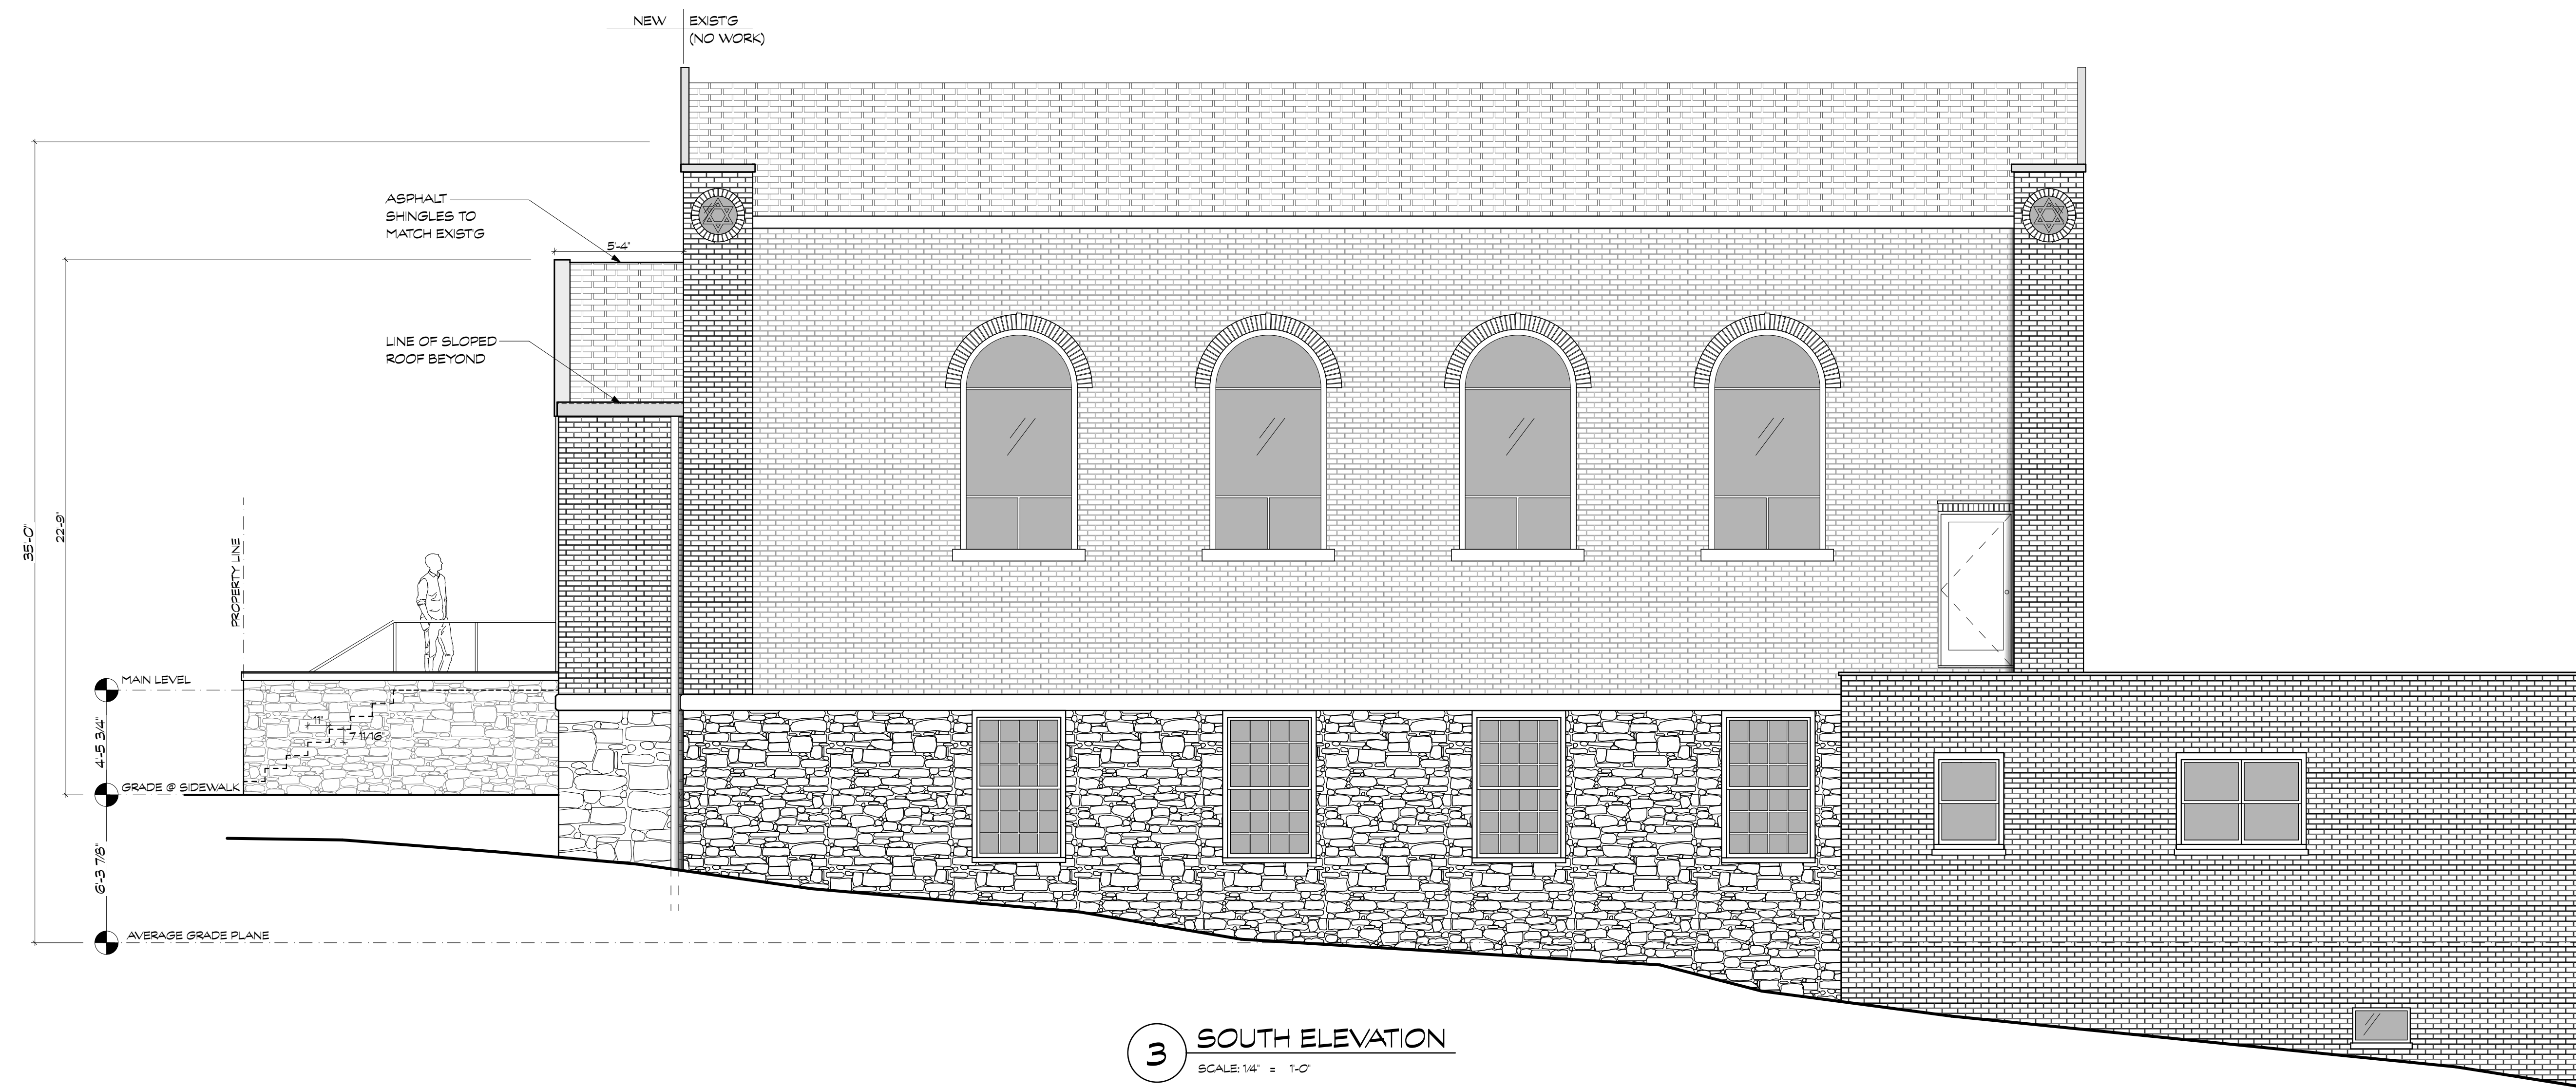

3 SOUTH ELEVATION
SCALE: 1/4" = 1'-0"