


G:\Projects\2022\202242 Dewey Beach New Town Hall Design\Drawings\Working Sets\M2.1 ELEVATIONS.dwg, 2/14/2023 4:35 PM, Deane Townsend

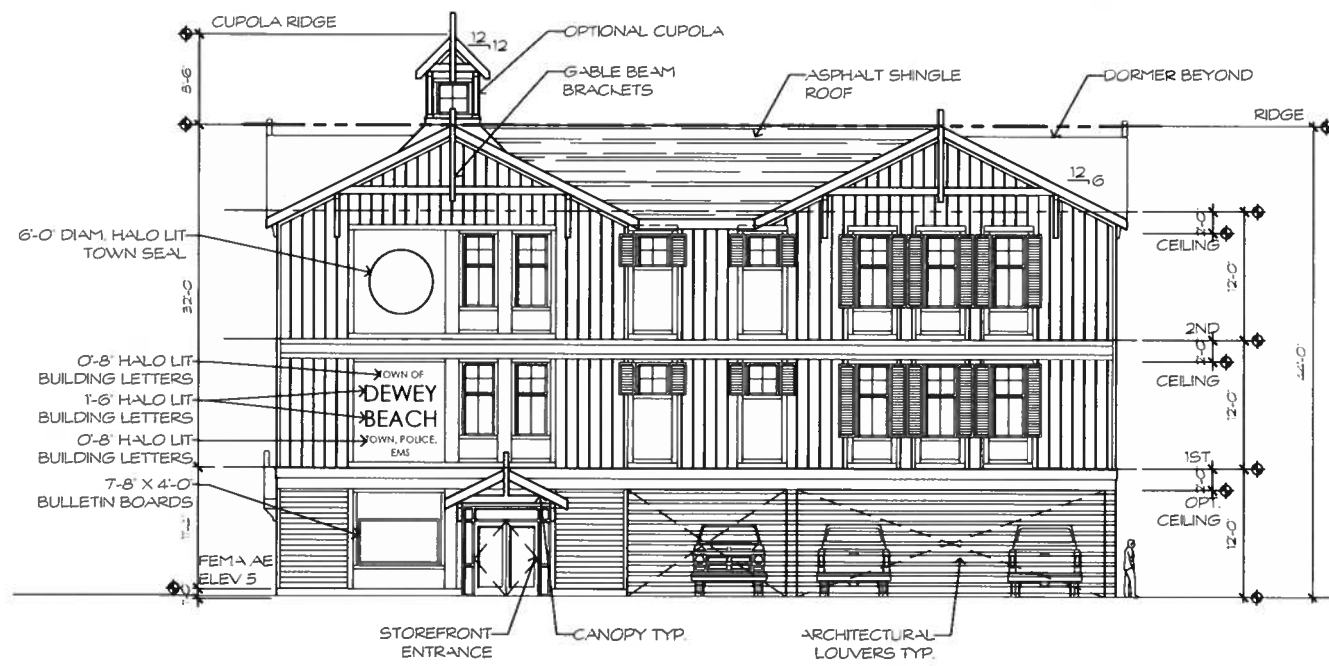

SOUTH ELEVATION



EAST ELEVATION



DATE	
REVISION	
1	


GMB
 GEORGE, MILES & BUHR, LLC
 ARCHITECTS & ENGINEERS
 SALISBURY • BALTIMORE • SEAFORD
 www.gmbnet.com

NEW CONSTRUCTION FOR:
**DEWEY TOWN HALL &
 POLICE DEPARTMENT**
 DEWEY BEACH, DELAWARE


ELEVATIONS -
 OPTION 1

SCALE	1/8" = 1'-0"
DESIGN BY	
DRAWN BY	DLT
CHECKED BY	
DATE FILE	2/20/24
DATE	2/14/23


C:\Projects\2022\220242 Dewey Beach New Town Hall Design Drawings\Working Sets\A2.1 ELEVATIONS.dwg, 2/14/2023 4:35 PM, Deane Townsend

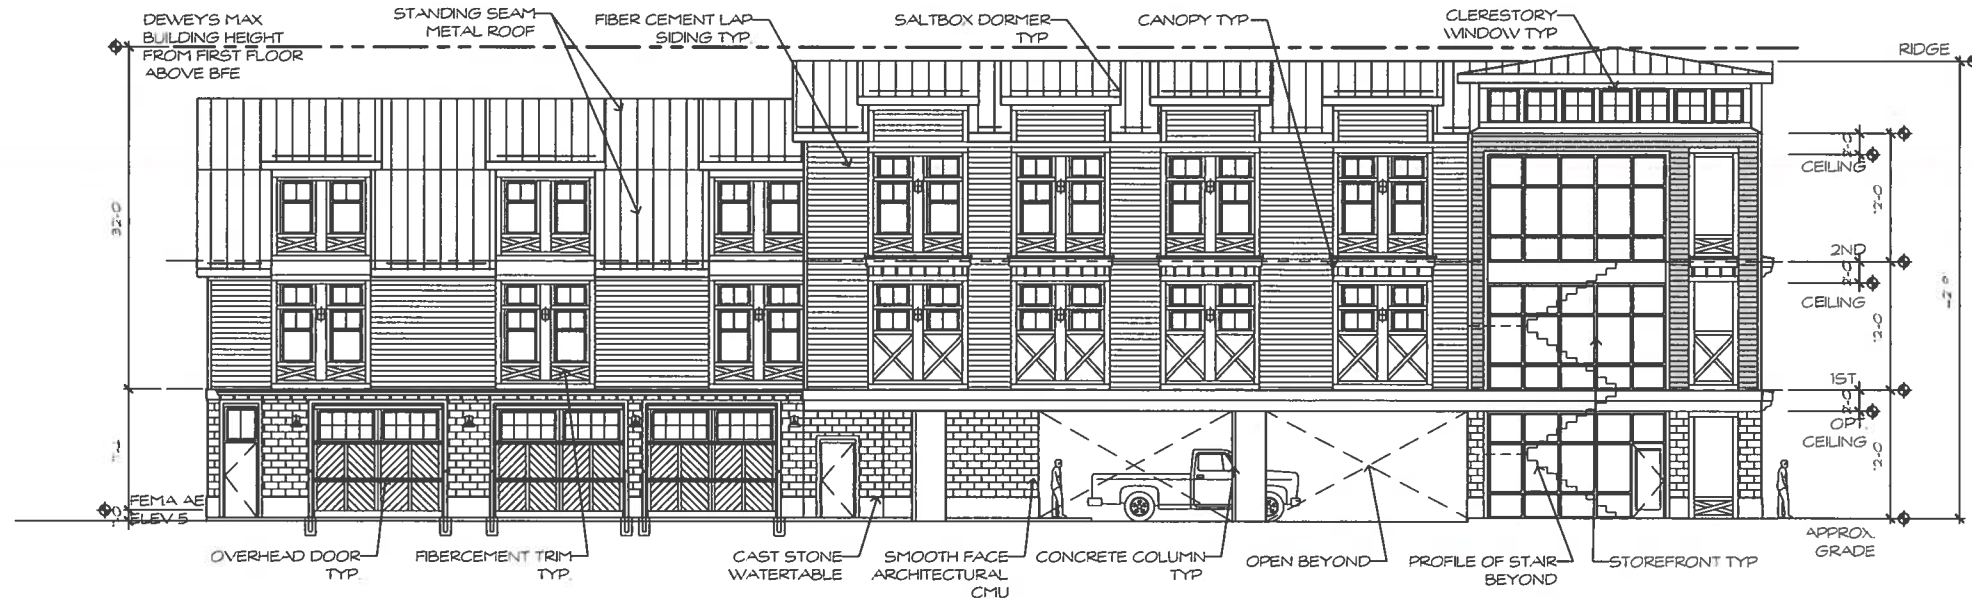

SOUTH ELEVATION

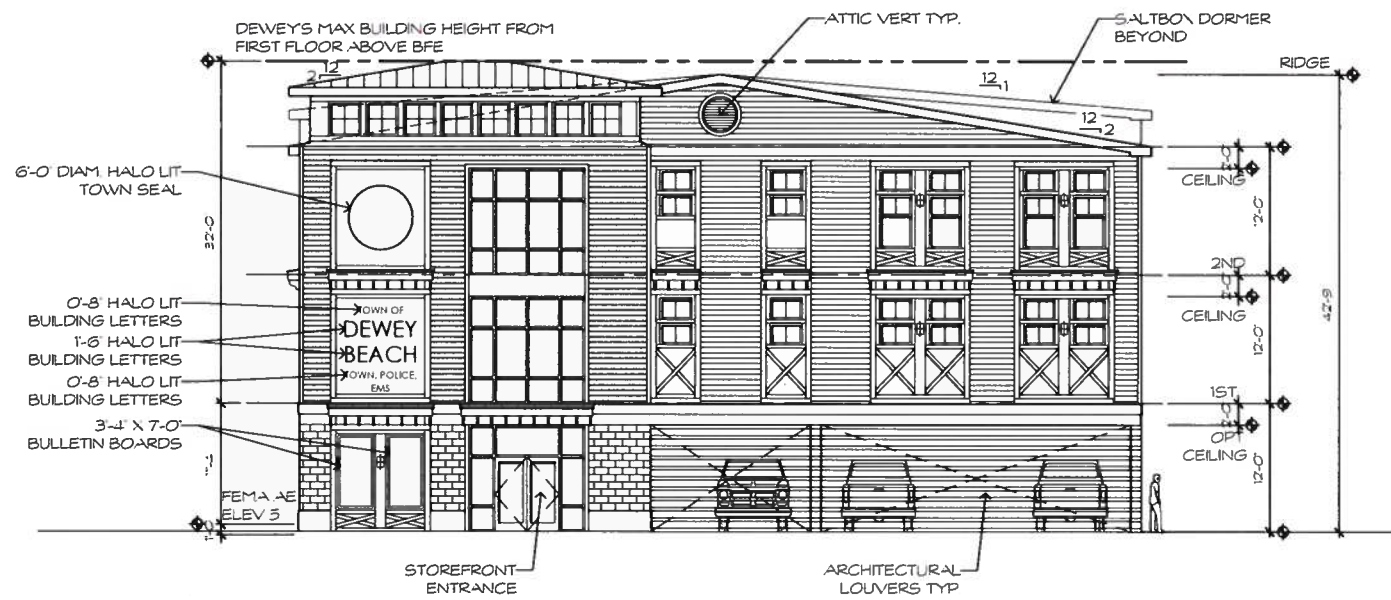


EAST ELEVATION

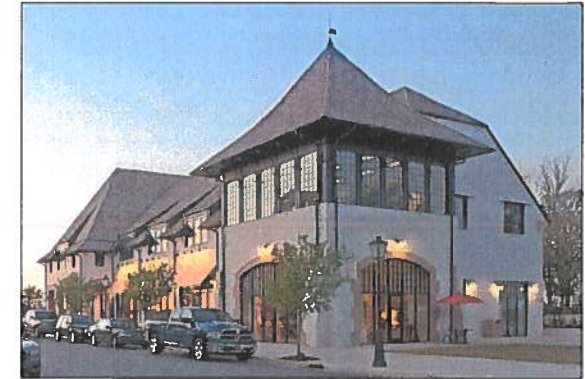

LIGHTHOUSE MAIN ENTRANCE + SALTBOX DORMERS



DECORATIVE TRIMWORK AROUND WINDOWS

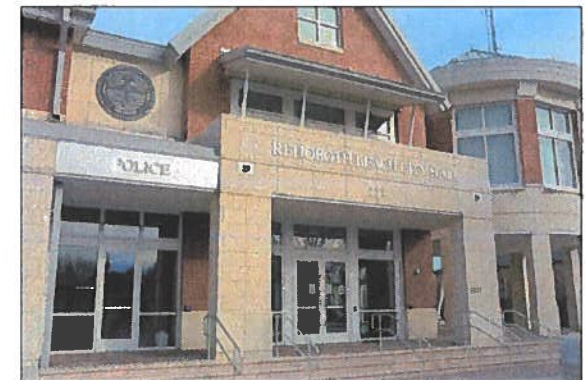

RUSTICATED BASE



NEW CONSTRUCTION FOR:
**DEWEY TOWN HALL &
 POLICE DEPARTMENT**
 DEWEY BEACH, DELAWARE

ELEVATIONS -
 OPTION 2

SCALE: 1/8" = 1'-0"
 DESIGN BY: [Signature]
 DRAWN BY: DLT
 CHECKED BY: [Signature]
 GMB FILE: 220242
 DATE: 2-2-23

A2.2