


FIRST DRAFT

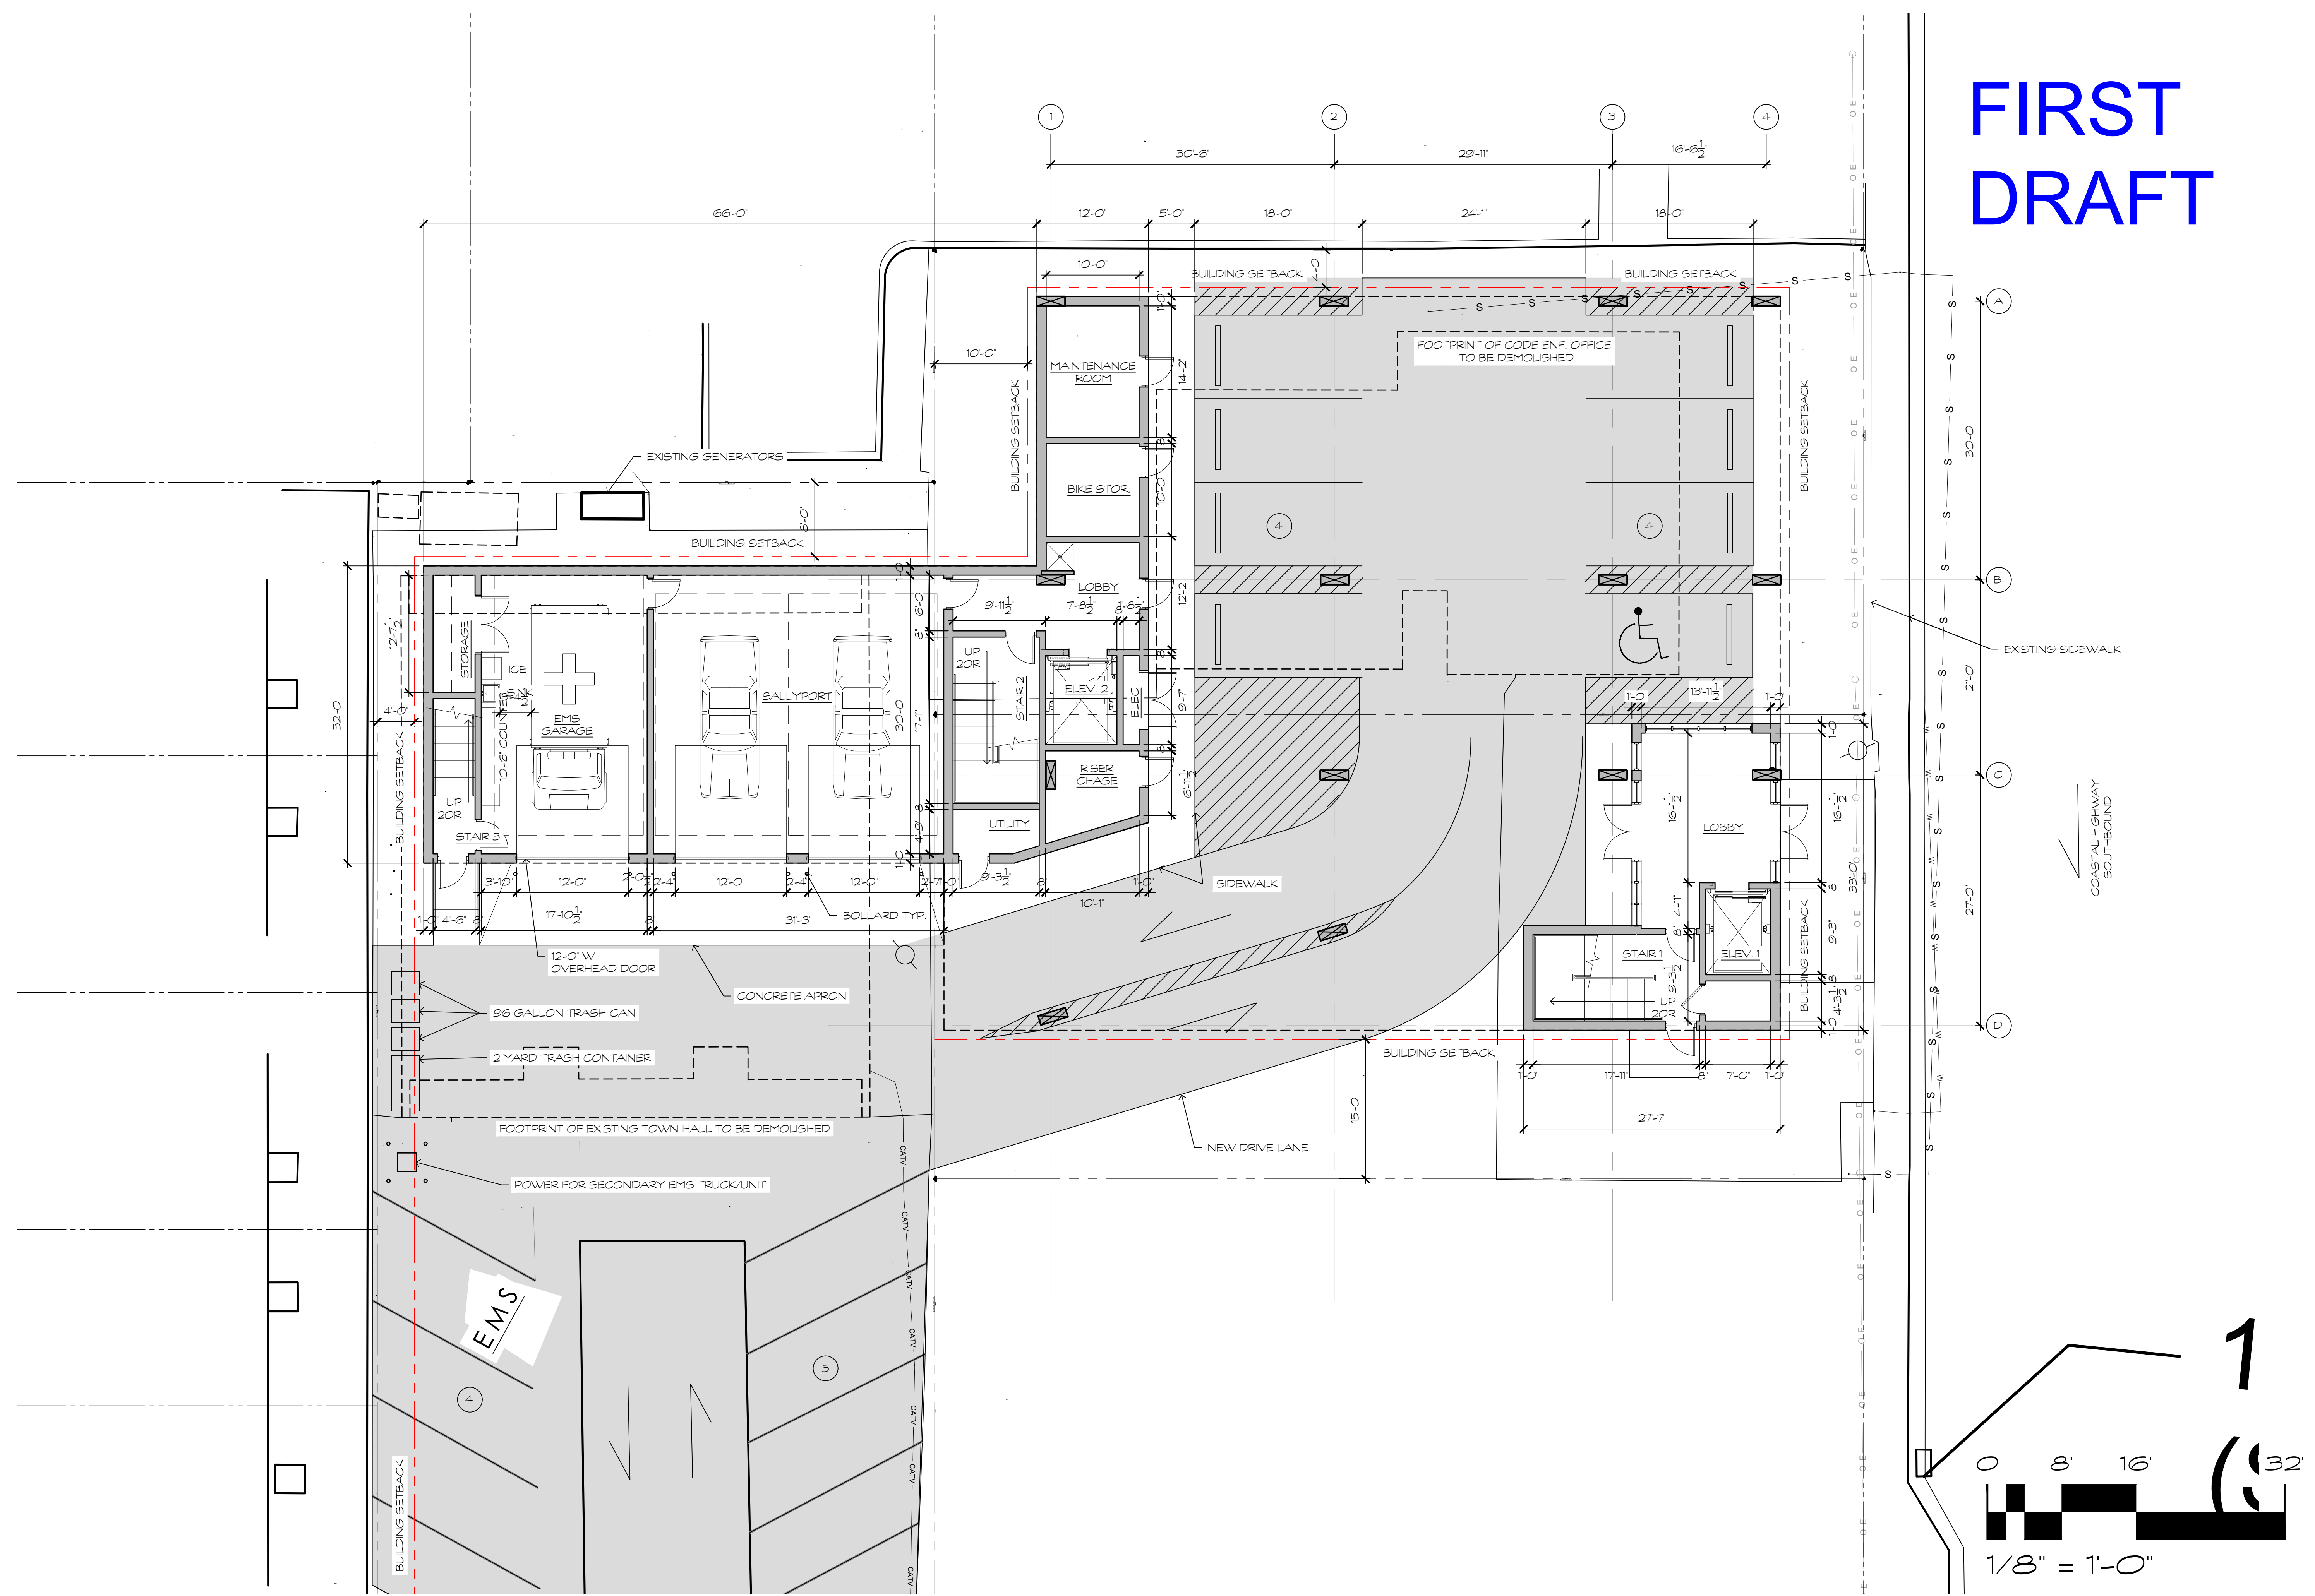

NO.	REVISION	DATE


GMB
 GEORGE, MILES & BUHR, LLC
 ARCHITECTS & ENGINEERS
 SALISBURY, BALTIMORE • SEAFORD
 www.gmbnet.com



NEW CONSTRUCTION FOR:
**DEWEY TOWN HALL &
 POLICE DEPARTMENT**
 DEWEY BEACH, DELAWARE

FLOOR PLAN -
 GROUND

SCALE : AS NOTED
 DESIGN BY : MHH
 DRAWN BY : DLT
 CHECKED BY : MHH
 GMB FILE : 220242
 DATE : 3-9-23

1 FLOOR PLAN - GROUND
 1/8" = 1'-0"

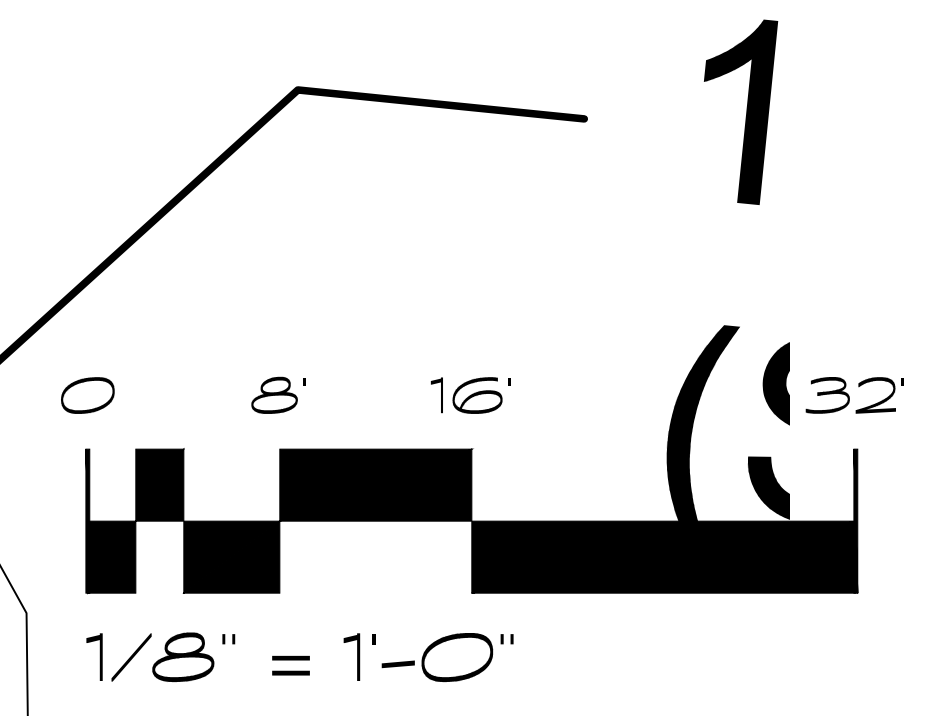

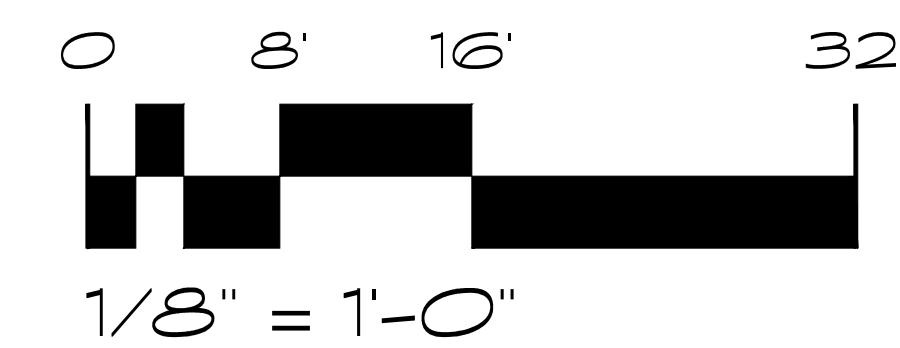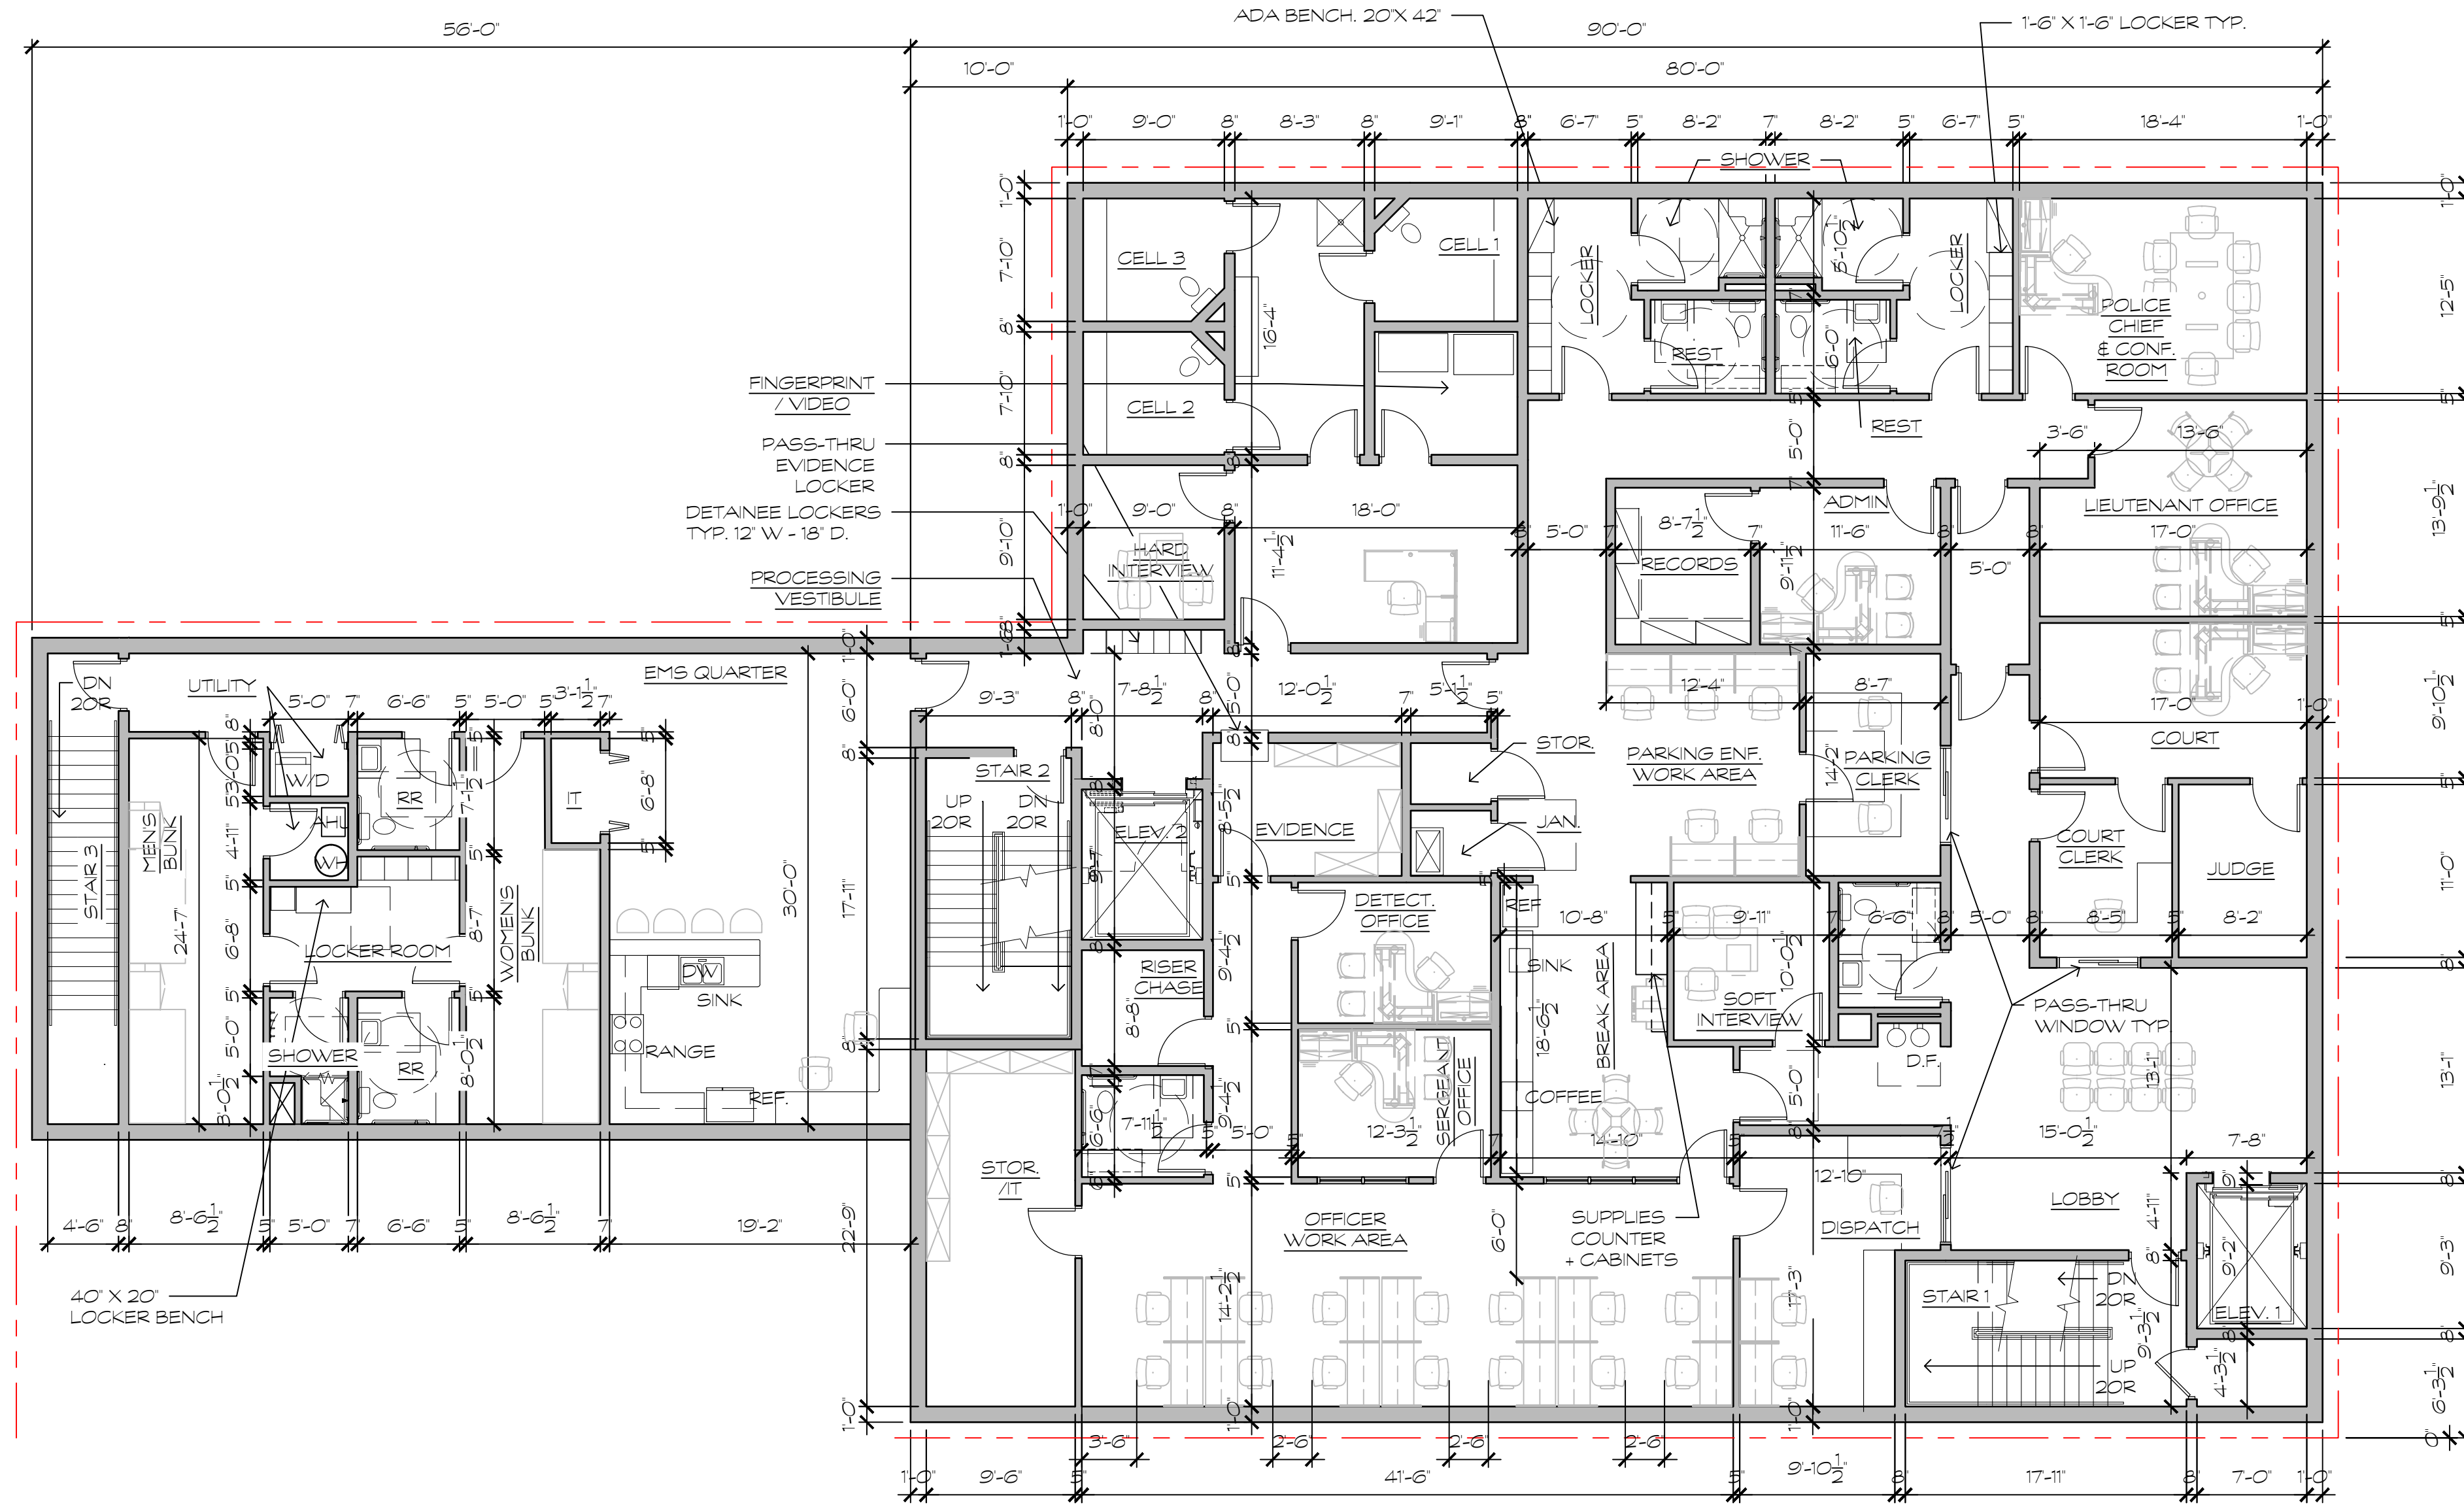

1

FLOOR PLAN
1/8" = 1'-0"

GMB
GEORGE, MILES & BUHR, LLC
ARCHITECTS & ENGINEERS
SALISBURY, BALTIMORE • SEAFORD
www.gmbnet.com



NEW CONSTRUCTION FOR:
DEWEY TOWN HALL &
POLICE DEPARTMENT
DEWEY BEACH, DELAWARE

FLOOR PLAN -
FIRST

SCALE	: AS NOTED
DESIGN BY	: MHH
DRAWN BY	: DLT
CHECKED BY	: MHH
GMB FILE	: 220242
DATE	: 3-9-23

↑
A1.2B

NO.	REVISION	DATE

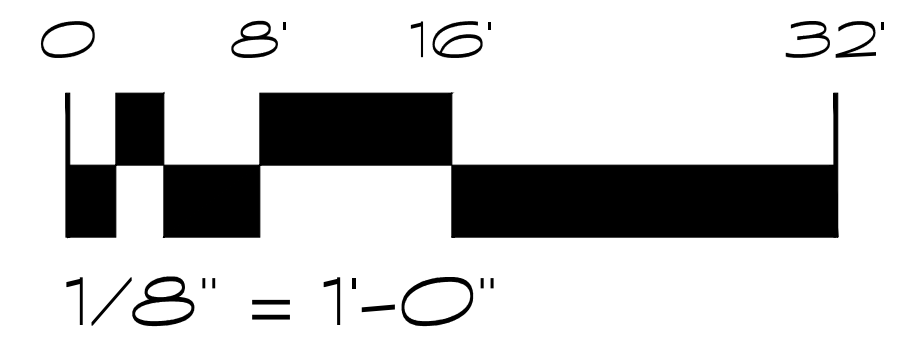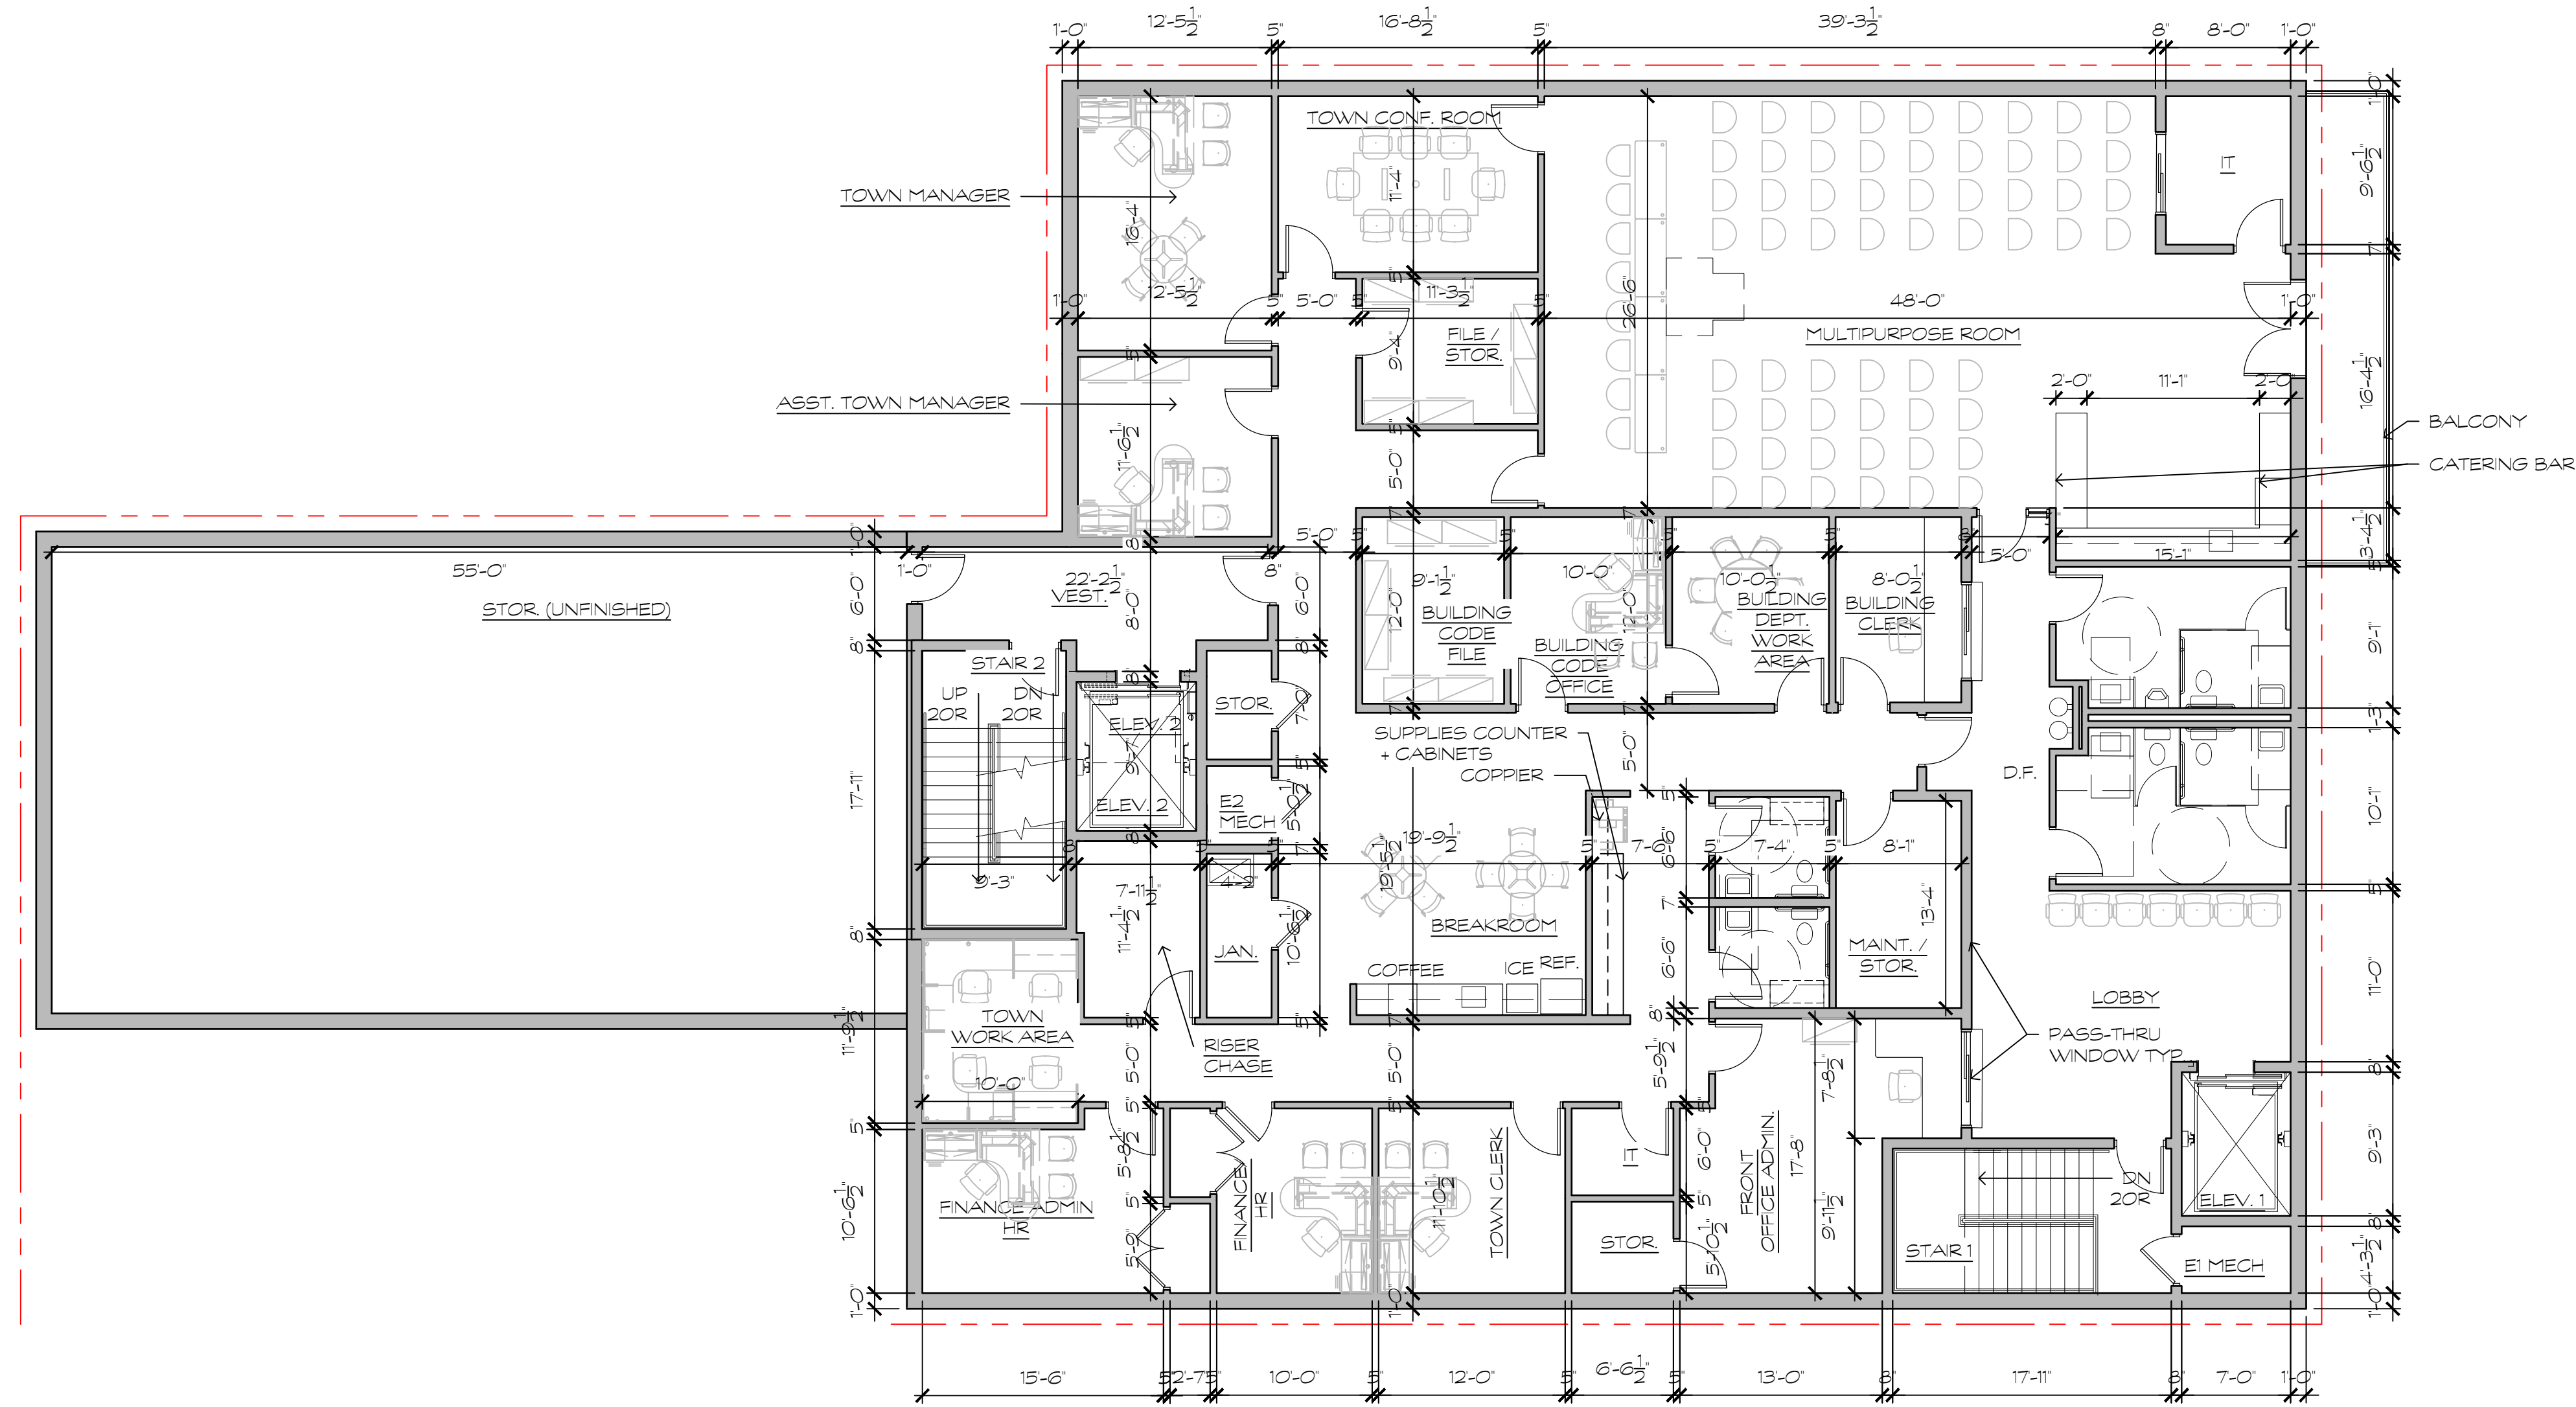

NEW CONSTRUCTION FOR:
DEWEY TOWN HALL &
POLICE DEPARTMENT
DEWEY BEACH, DELAWARE

FLOOR PLAN -
SECOND

GMB
GEORGE, MILES & BUHR, LLC
ARCHITECTS & ENGINEERS
SALISBURY, BALTIMORE • SEAFORD
www.gmbnet.com

SCALE	: AS NOTED
DESIGN BY	: MHH
DRAWN BY	: DLT
CHECKED BY	: MHH
GMB FILE	: 220242
DATE	: 3-9-23


↑
A1.3B

NO.	REVISION	DATE

G:\Projects\2022\220242 Dewey Beach New Town Hall Design\Drawings\Working Sets\A2.1 ELEVATIONS.dwg, 2/14/2023 4:35 PM, Deane Townsend



SOUTH ELEVATION

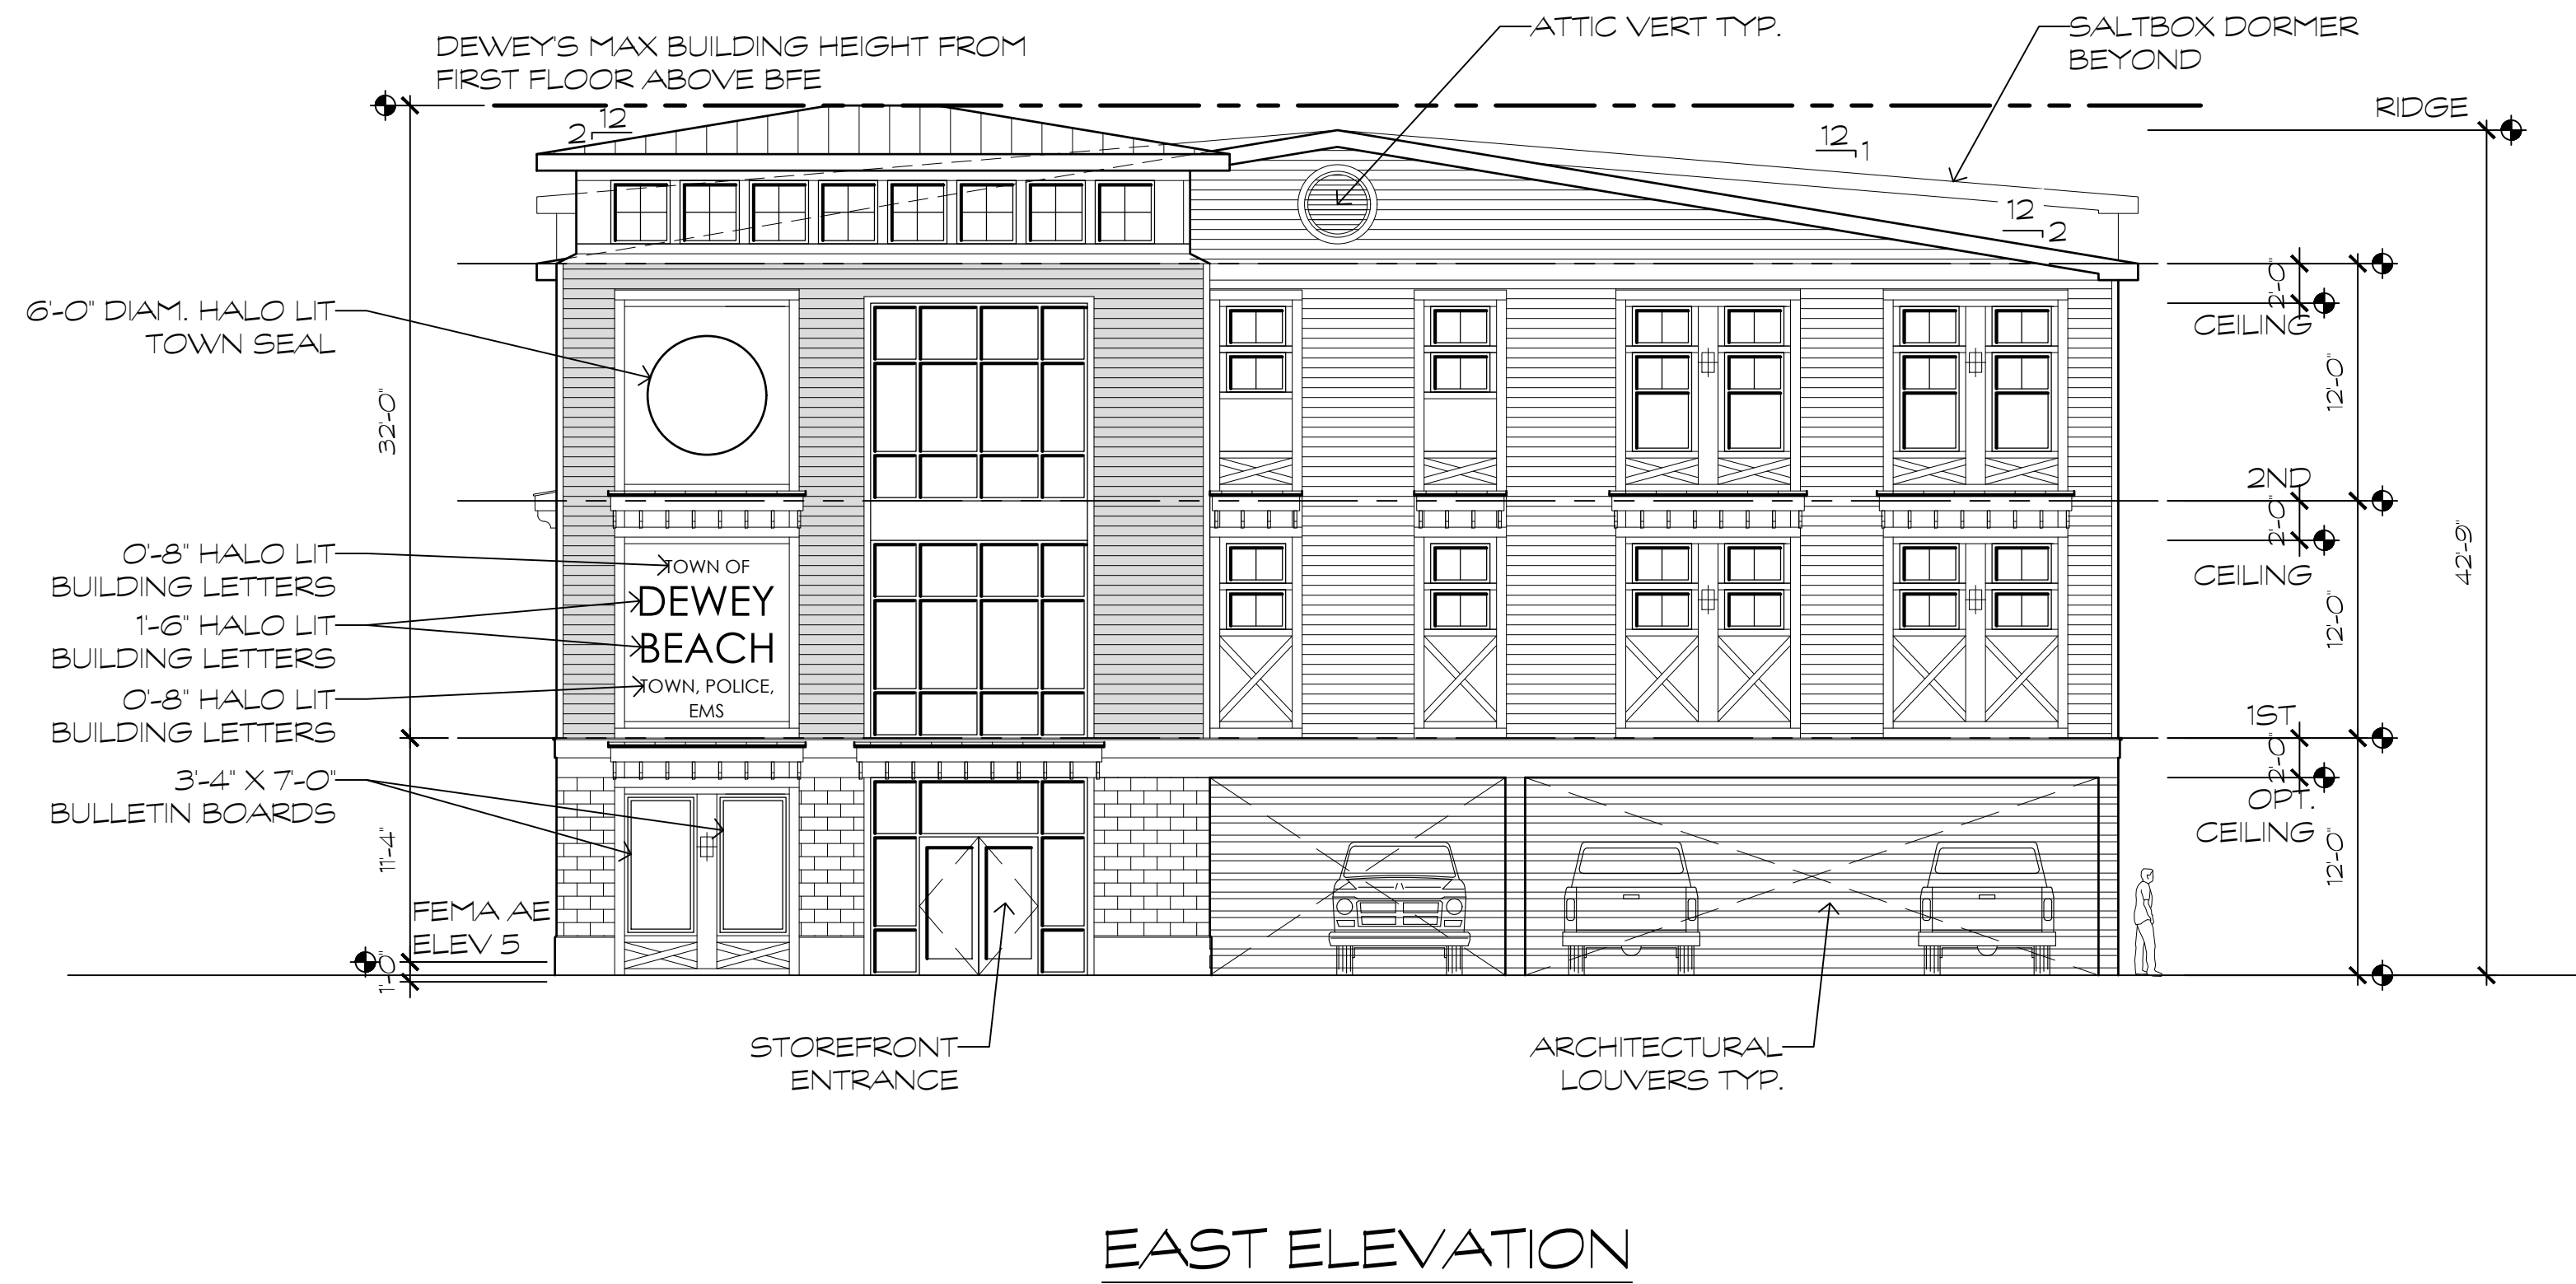

EAST ELEVATION



LIGHTHOUSE MAIN ENTRANCE + SALTBOX DORMERS



DECORATIVE TRIMWORK AROUND WINDOWS



RUSTICATED BASE

NO.	REVISION	DATE

NEW CONSTRUCTION FOR:
**DEWEY TOWN HALL &
 POLICE DEPARTMENT**
 DEWEY BEACH, DELAWARE

ELEVATIONS -
OPTION 2

SCALE : 1/8" = 1'-0"
 DESIGN BY : MHH
 DRAWN BY : DLT
 CHECKED BY : MHH
 GMB FILE : 220242
 DATE : 2-14-23

A2.2

© COPYRIGHT 2022 GEORGE, MILES & BUHR, LLC