


SECOND DRAFT

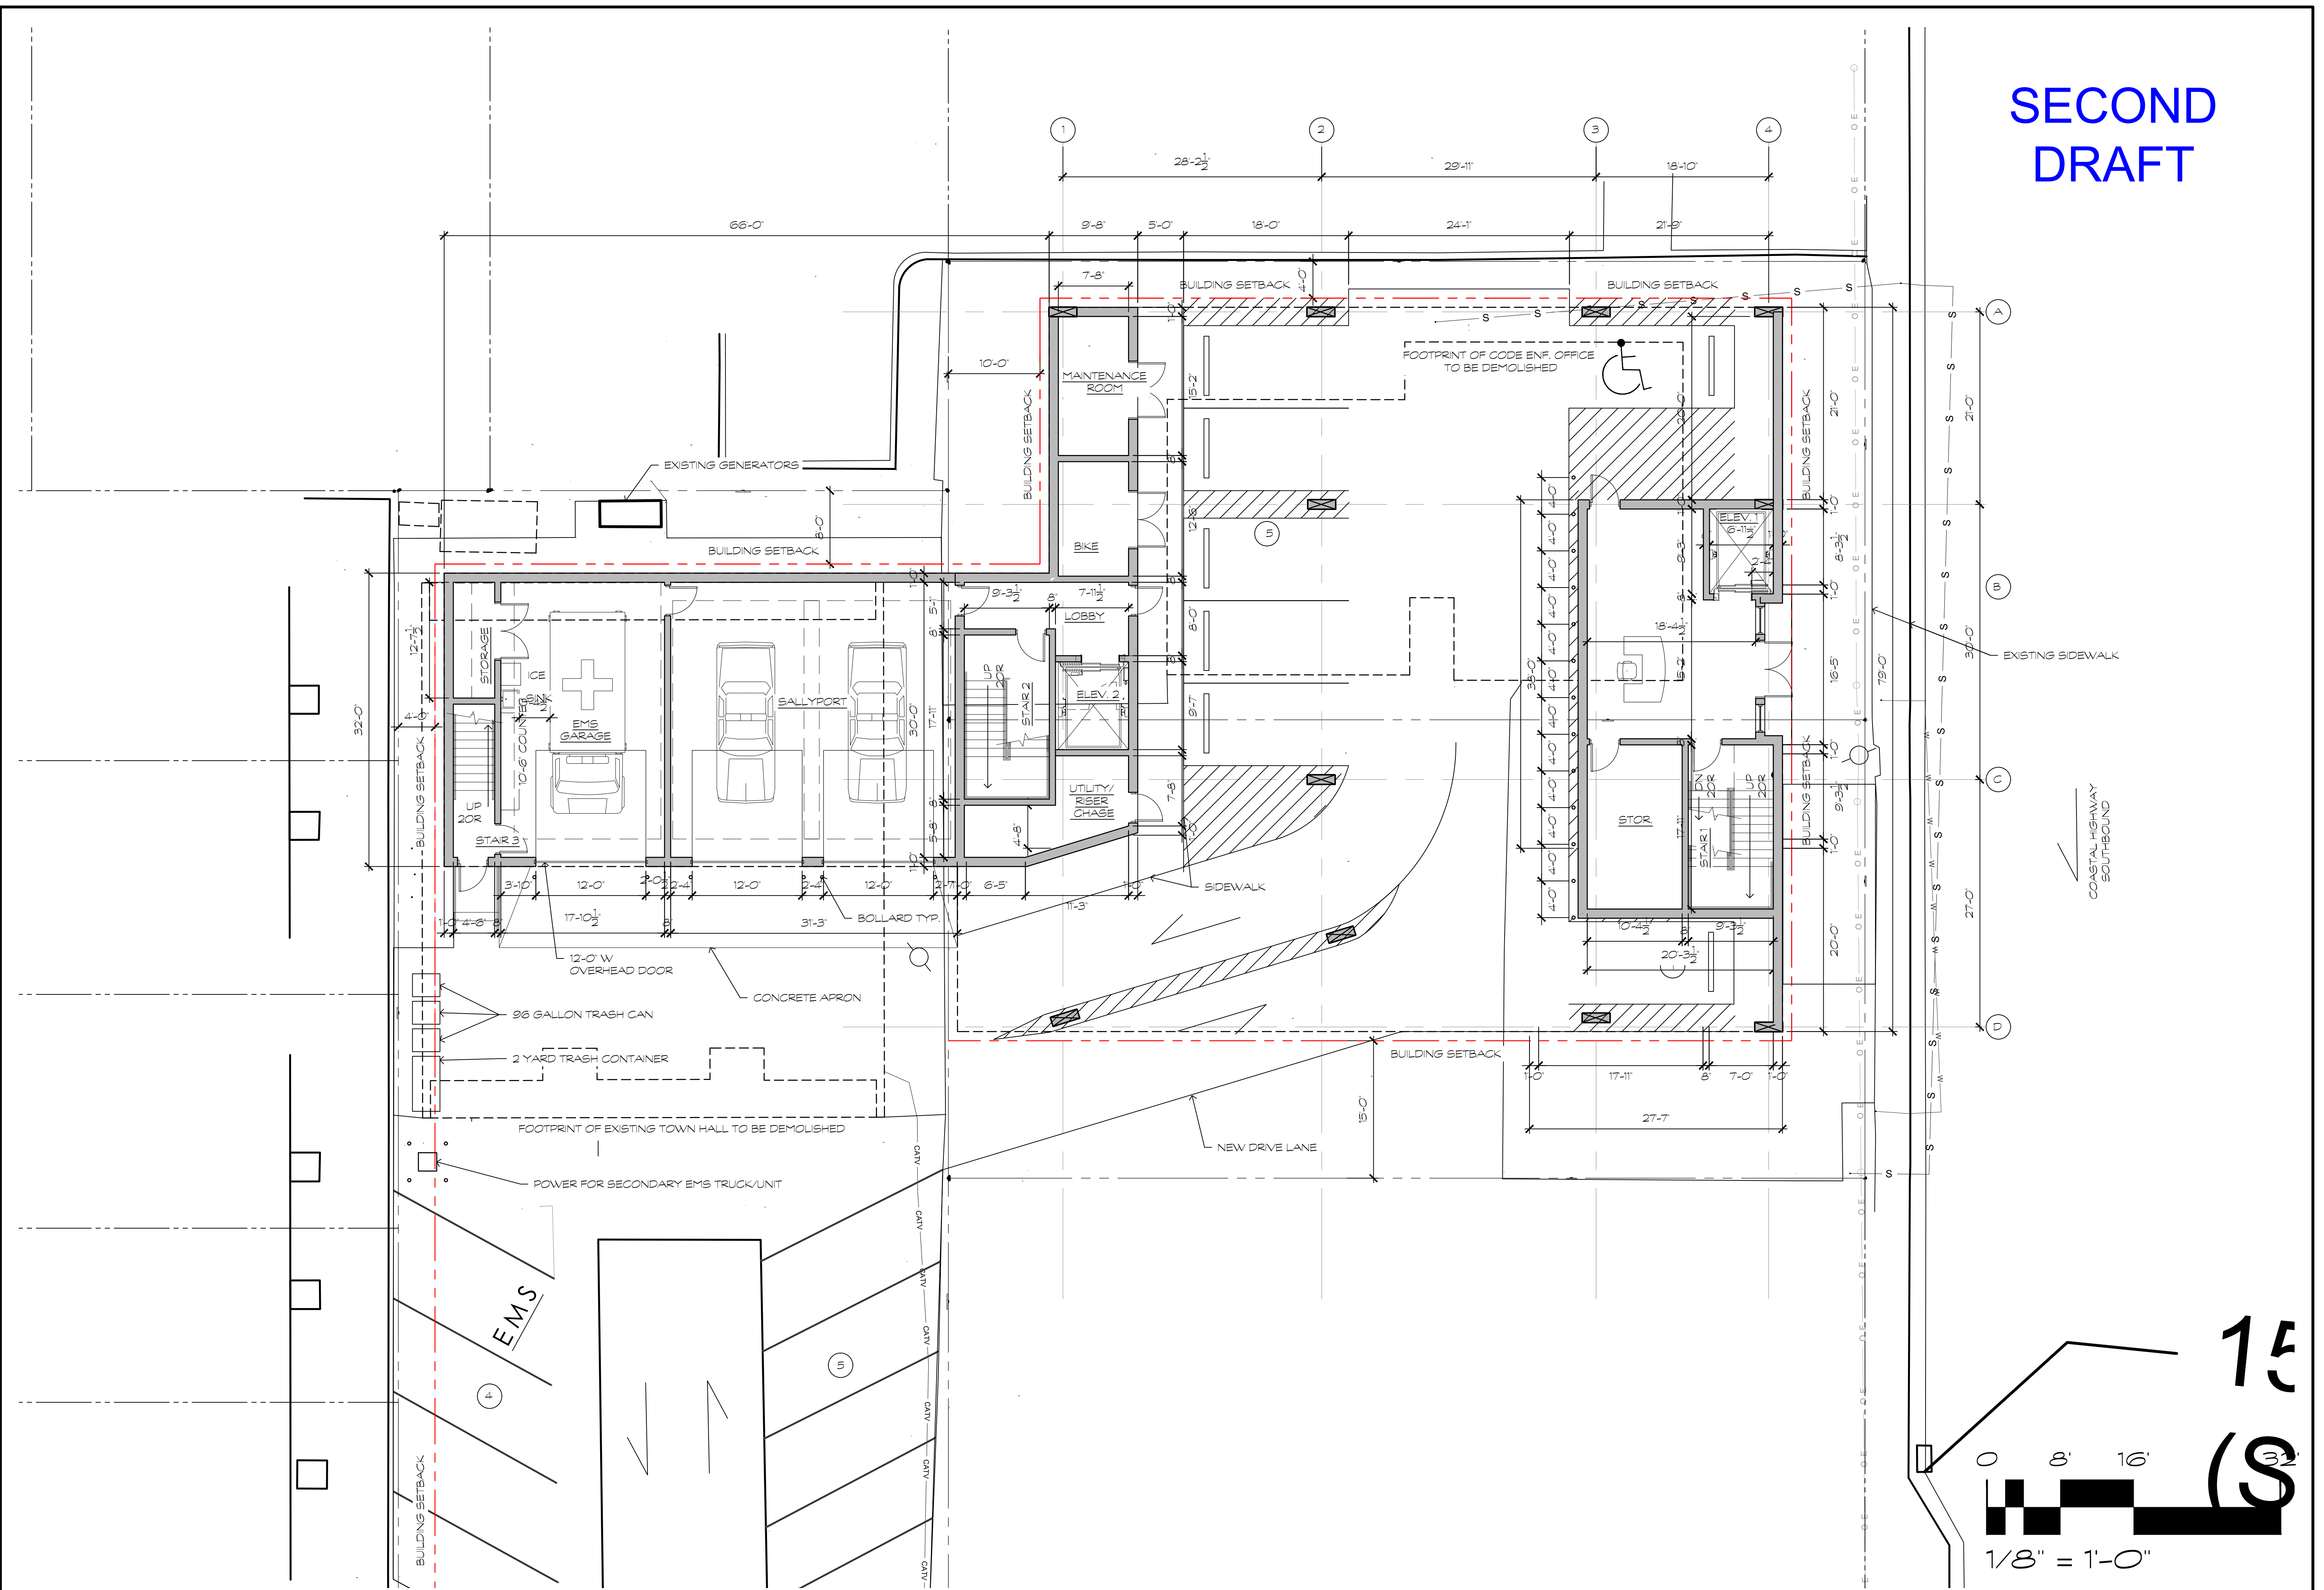

| | | |
|-----|----------|------|
| NO. | REVISION | DATE |
| | | |
| | | |


GMB
 GEORGE, MILES & BUHR, LLC
 ARCHITECTS & ENGINEERS
 SALISBURY, BALTIMORE • SEAFORD
 www.gmbnet.com



NEW CONSTRUCTION FOR:
**DEWEY TOWN HALL &
 POLICE DEPARTMENT**
 DEWEY BEACH, DELAWARE

FLOOR PLAN -
 GROUND

SCALE : AS NOTED
 DESIGN BY : MHH
 DRAWN BY : DLT
 CHECKED BY : MHH
 GMB FILE : 220242
 DATE : 5-16-23

1 FLOOR PLAN - GROUND
 1/8" = 1'-0"

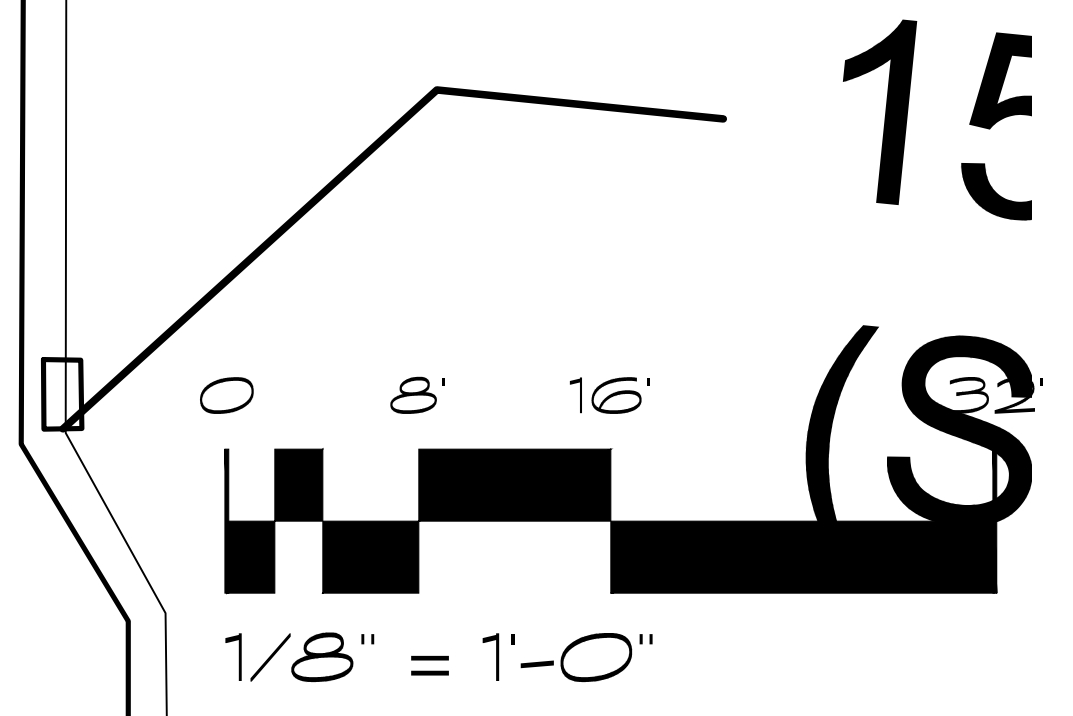

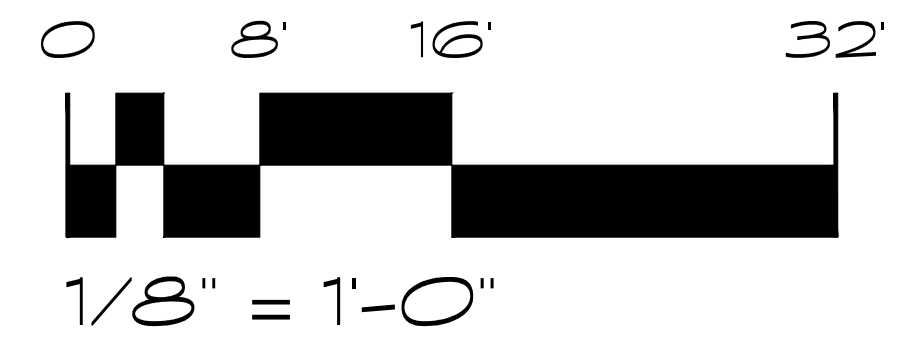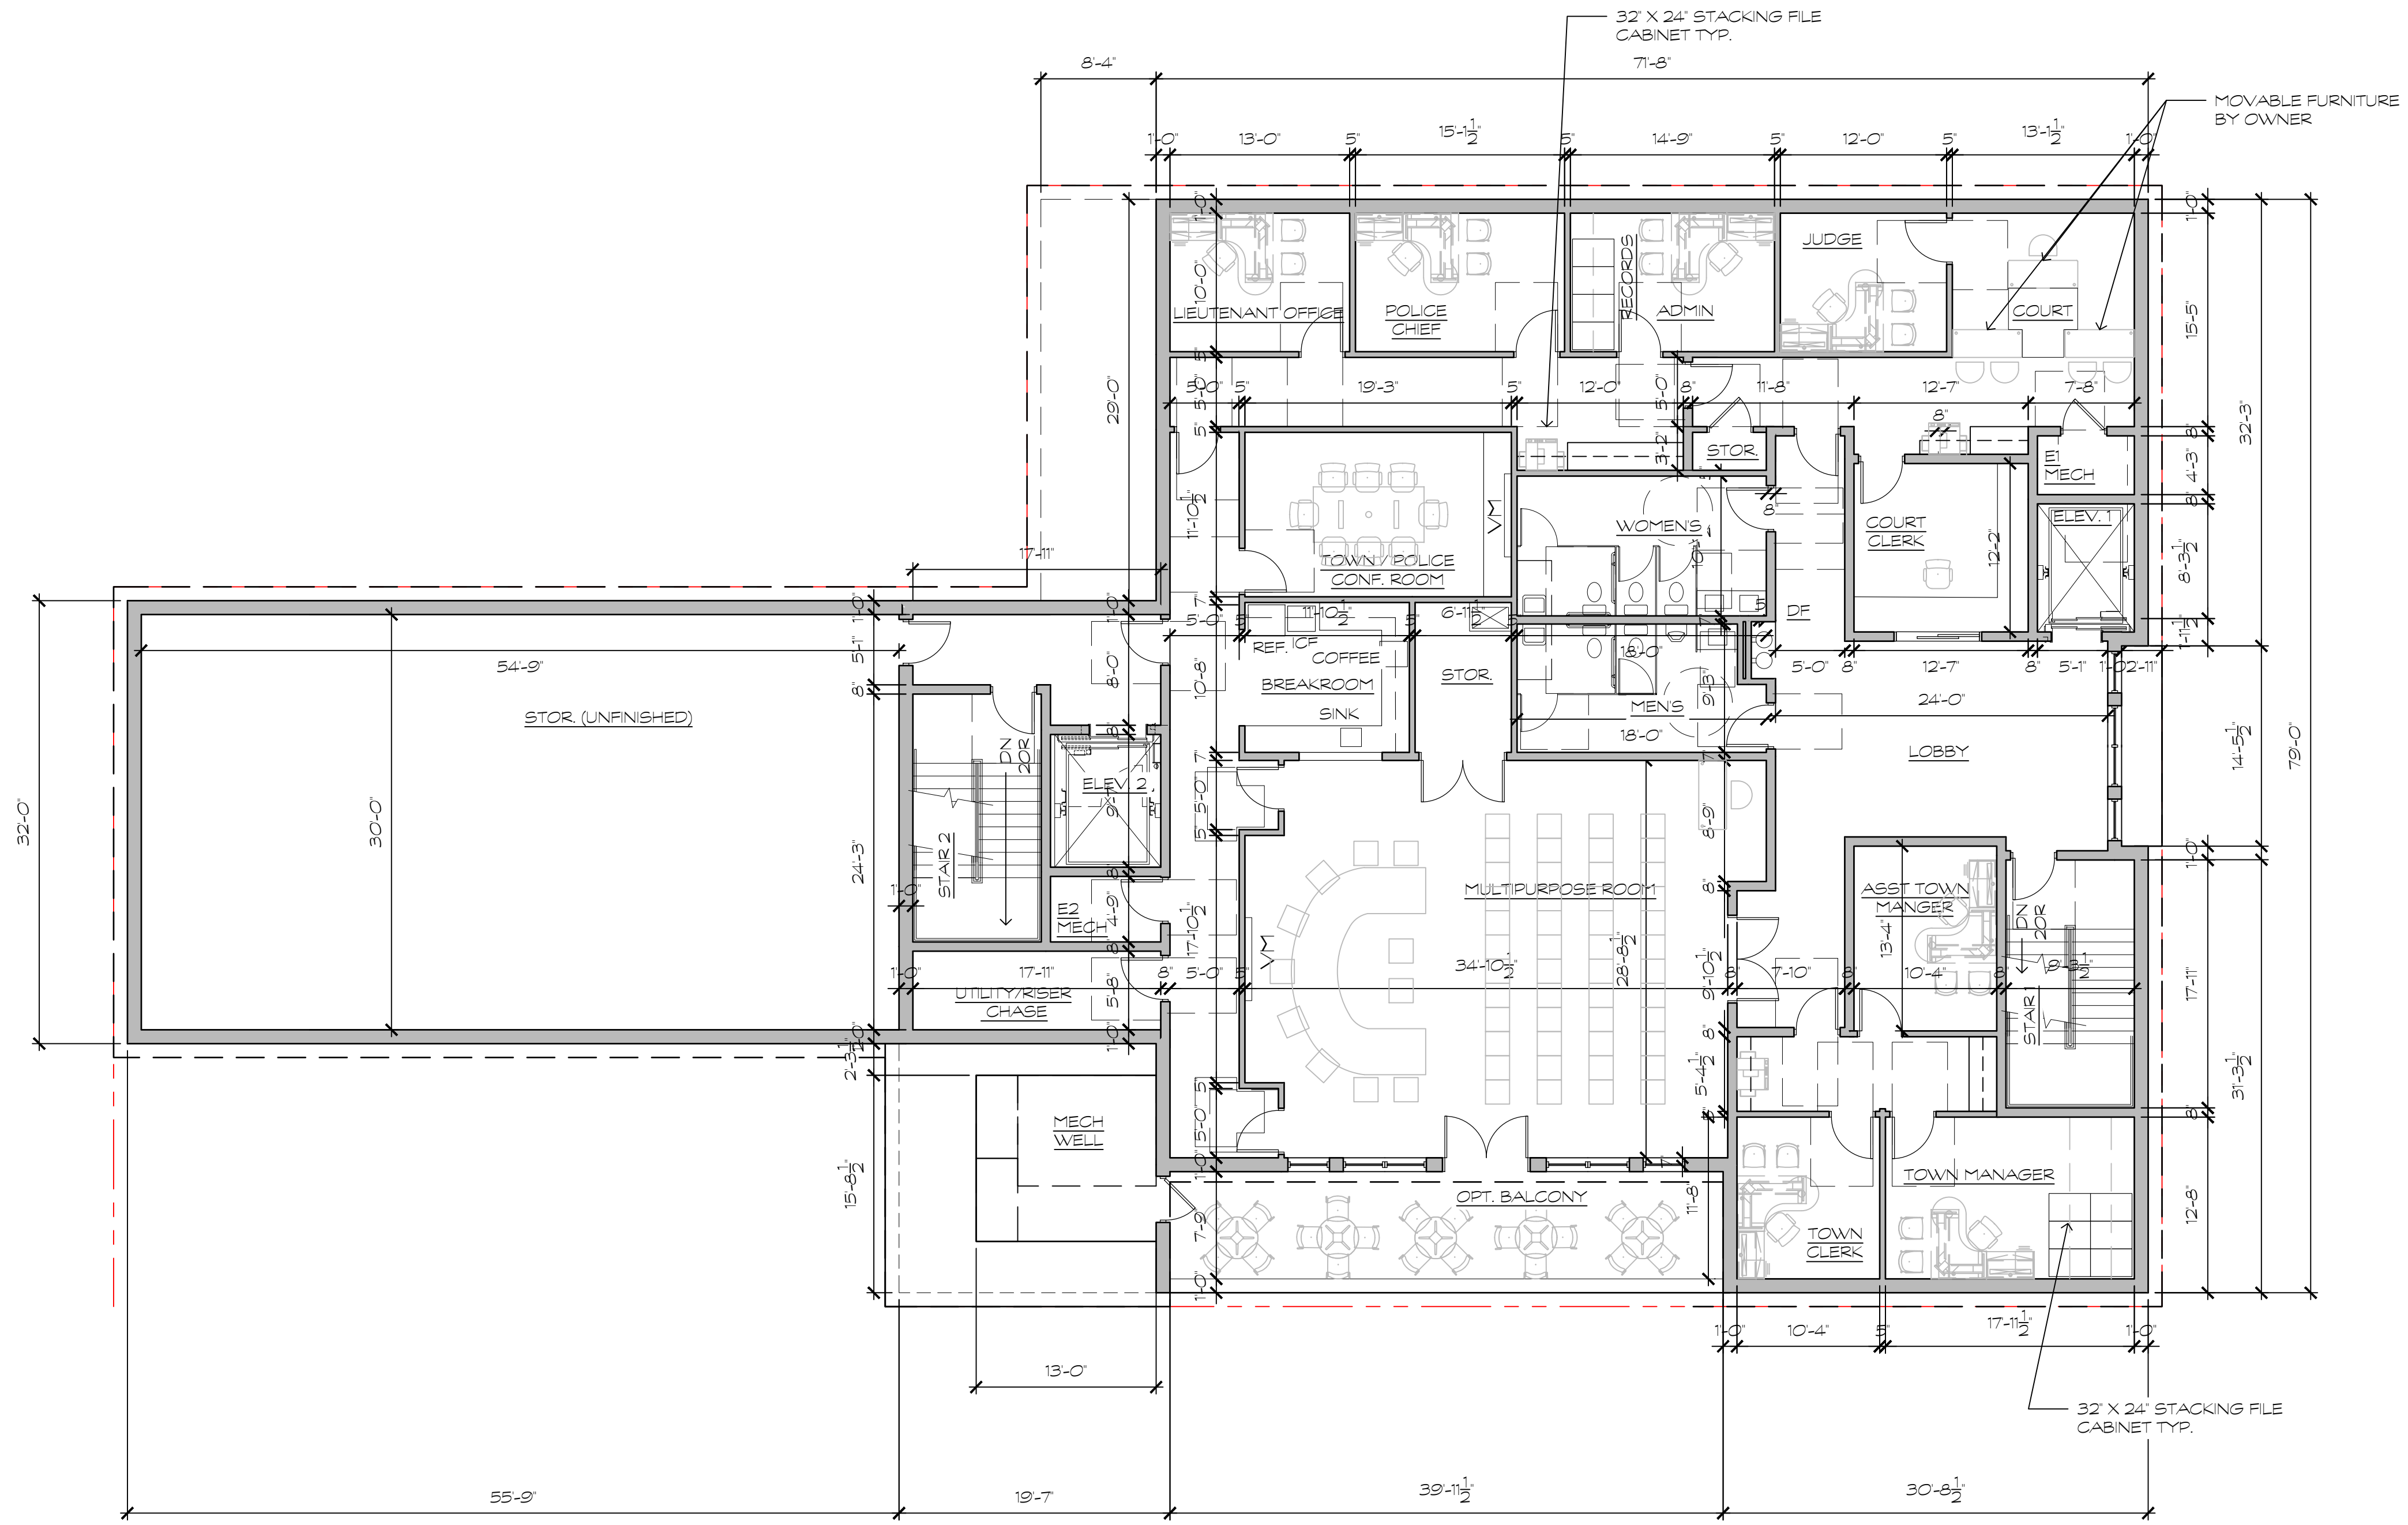


1


FLOOR PLAN
1/8" = 1'-0"

**NEW CONSTRUCTION FOR:
DEWEY TOWN HALL &
POLICE DEPARTMENT**
DEWEY BEACH, DELAWARE

**FLOOR PLAN -
SECOND**

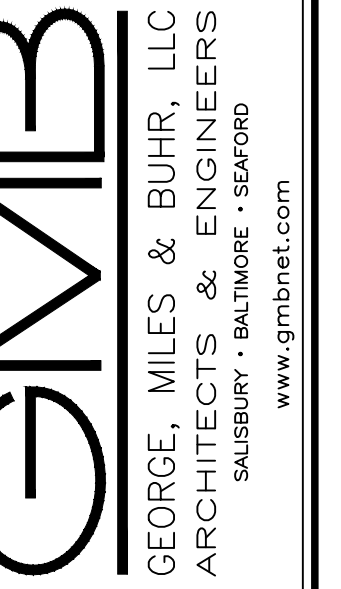

| | |
|------------|------------|
| SCALE | : AS NOTED |
| DESIGN BY | : MHH |
| DRAWN BY | : DLT |
| CHECKED BY | : MHH |
| GMB FILE | : 220242 |
| DATE | : 5-16-23 |

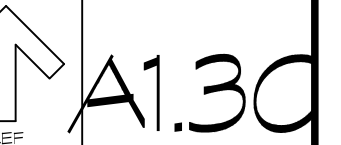

| | | |
|-----|----------|------|
| NO. | REVISION | DATE |
| | | |
| | | |
| | | |