


CONSULTANTS:

THIS DRAWING AND THE DESIGN FEATURES REPRESENTED ARE PROPRIETARY TO FEARN-CLENDANIEL ARCHITECTS, INC. AND SHALL NOT BE REPRODUCED, ALTERED OR COPIED WITHOUT WRITTEN PERMISSION.
© FEARN-CLENDANIEL ARCHITECTS, INC.

ISSUE DATES:

Fearn Clendaniel
Architects
INC.
6 Larch Avenue Suite 398 Wilmington, Delaware 19804
Ph. 302-998-7615 www.fearnclendaniel.com

PROJECT
Grotto Pizza
the legendary taste®
DEWEY BEACH
READ AVE
DEWEY BEACH, DELAWARE
DRAWING TITLE:
BUILDING FLOOR PLAN
DWN BY: - CHK BY: - PROJ. NUMBER: **21026**
DATE: **5-17-2022** DRAWING NUMBER:
SCALE: **3/16" = 1'-0"** **A1**

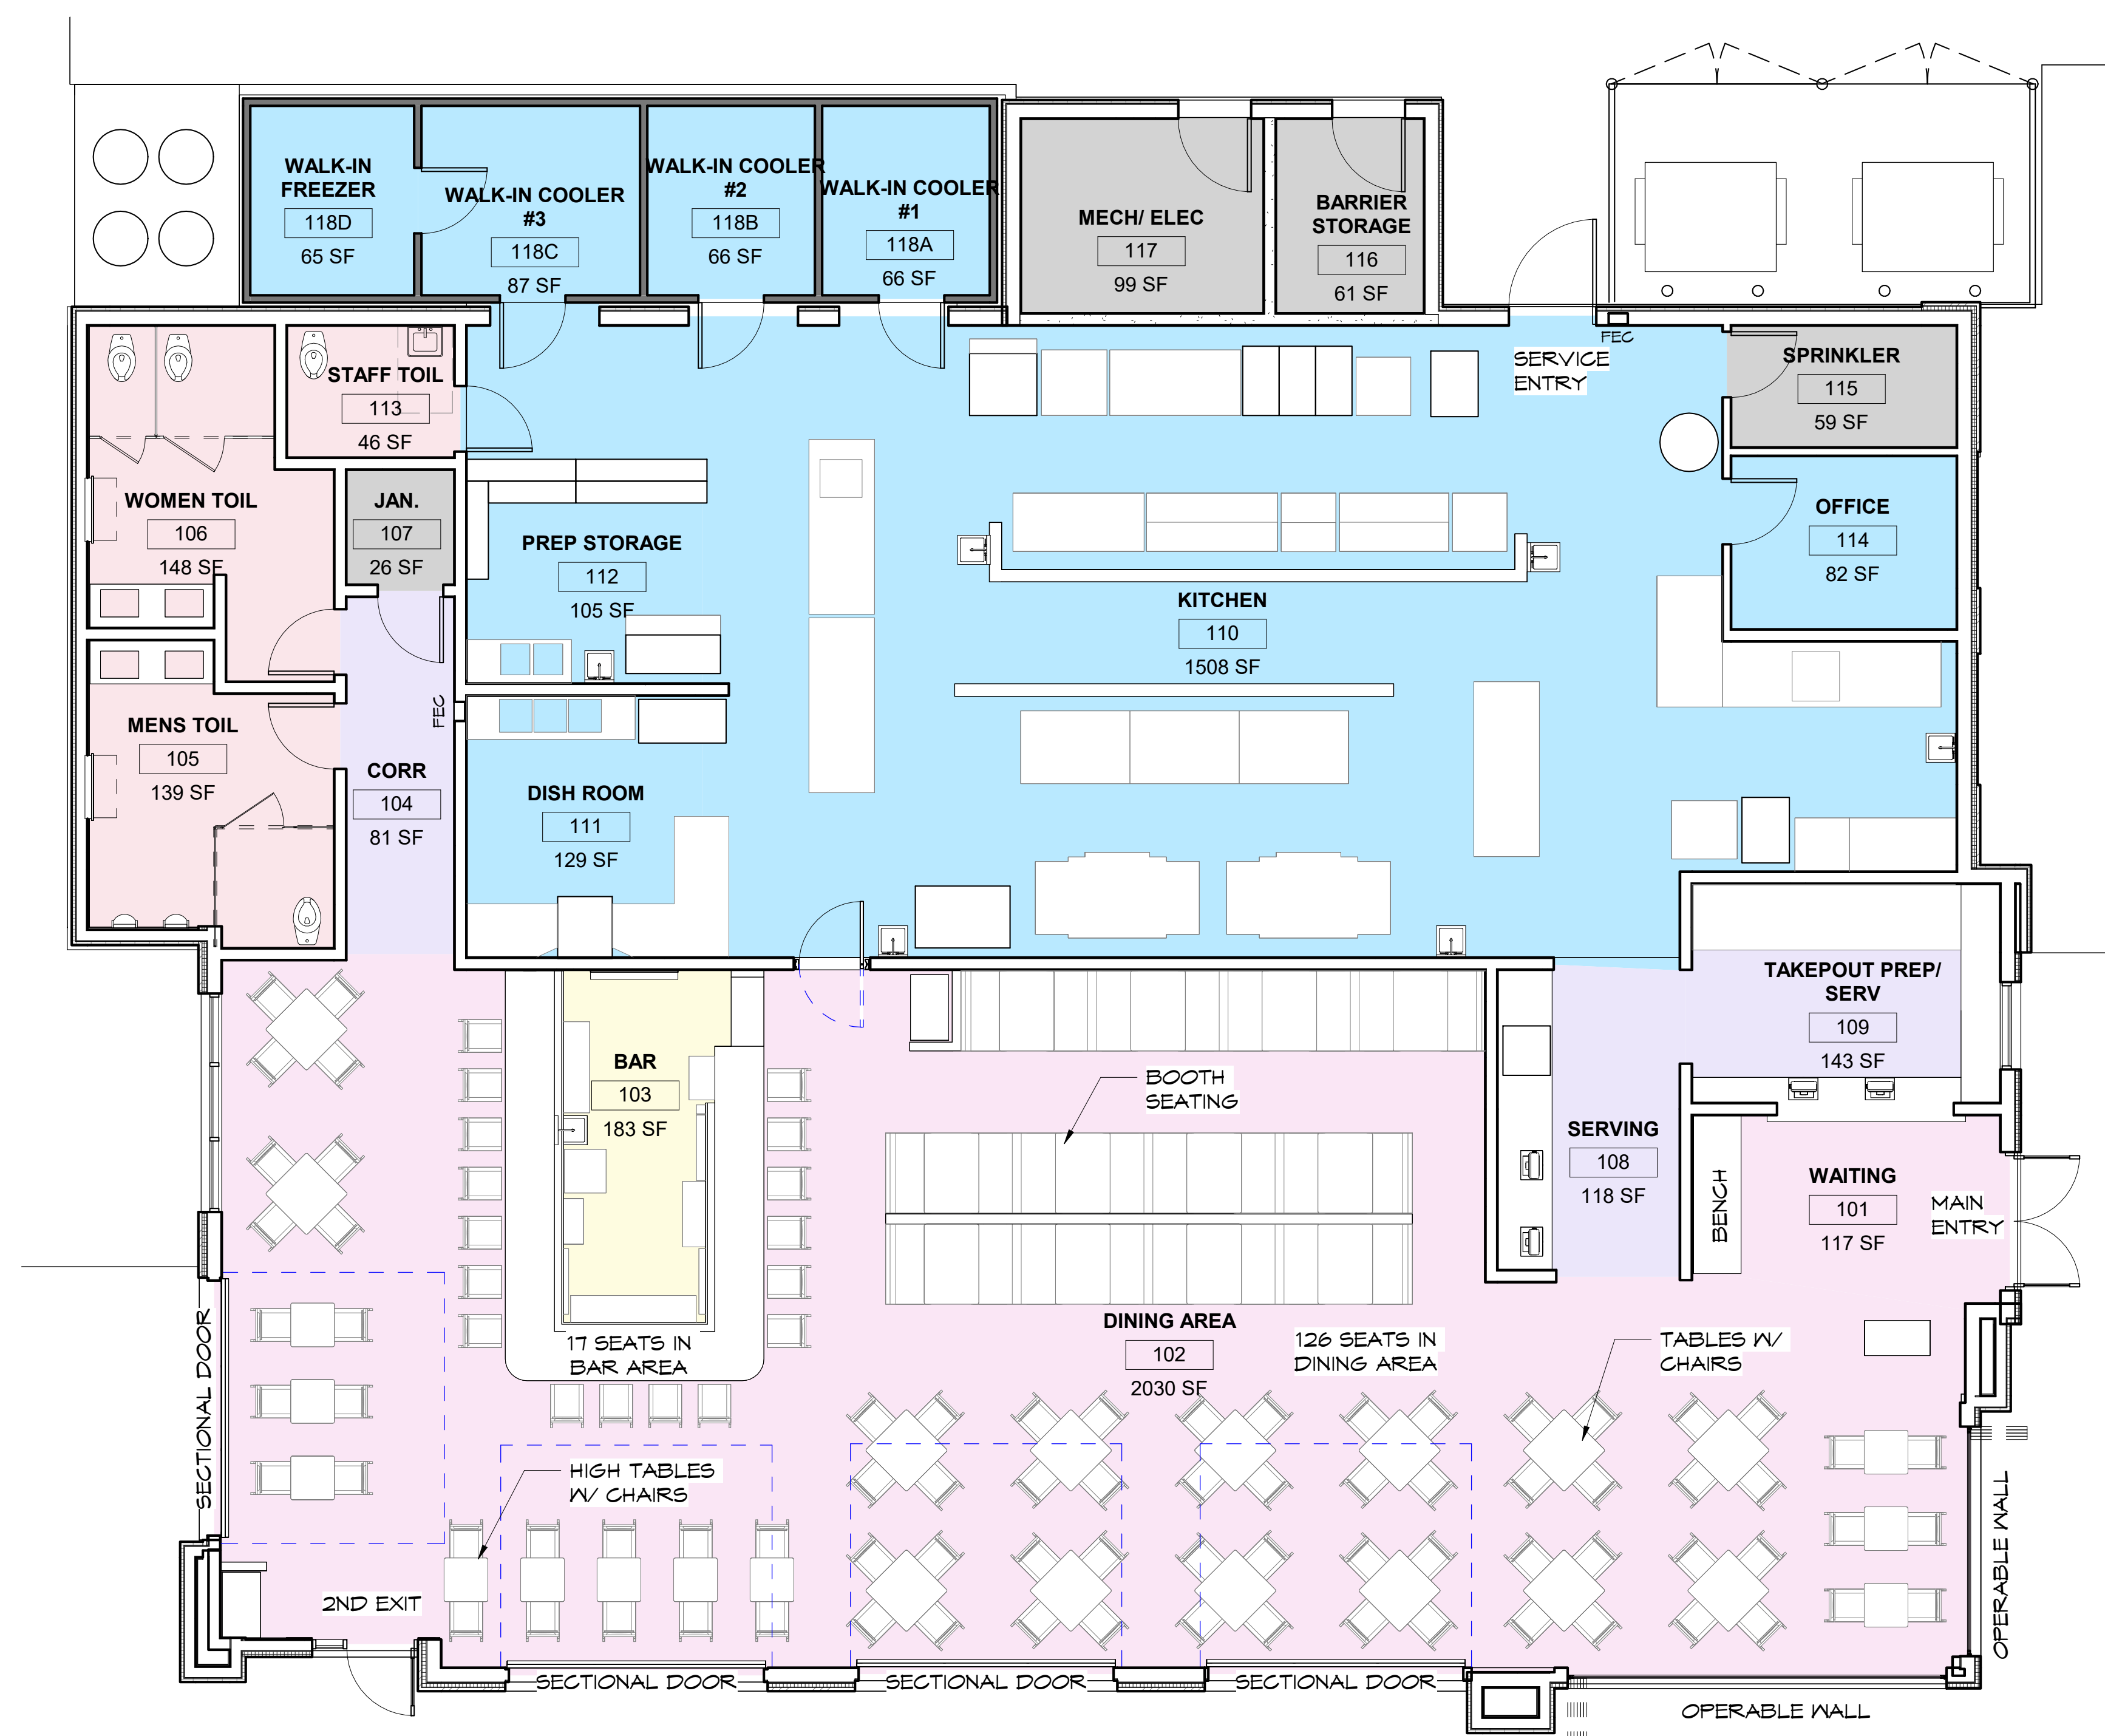

1 FLOOR PLAN
Scale: 3/16" = 1'-0"

- BUILDING AREAS**
- 1. Patron Area = 2,147 SF
 - 2. Bar Area = 183 SF
 - 3. Toilets = 287 SF
 - 4. Kitchen/ Prep/ Stor/ Serving = 2,375 SF
 - 5. Utility Spaces = 245 sf