



1 BASEMENT FLOOR PLAN
A-102 SCALE: 1/4" = 1'-0"

PROPOSED RESIDENCE FOR:
13 SOUTH MYRTLE
TOWN OF RAMAPO
ROCKLAND COUNTY, NEW YORK

Project No. ---101
Drawn By: LH
Reviewed By: PS
Date 8.27.2024

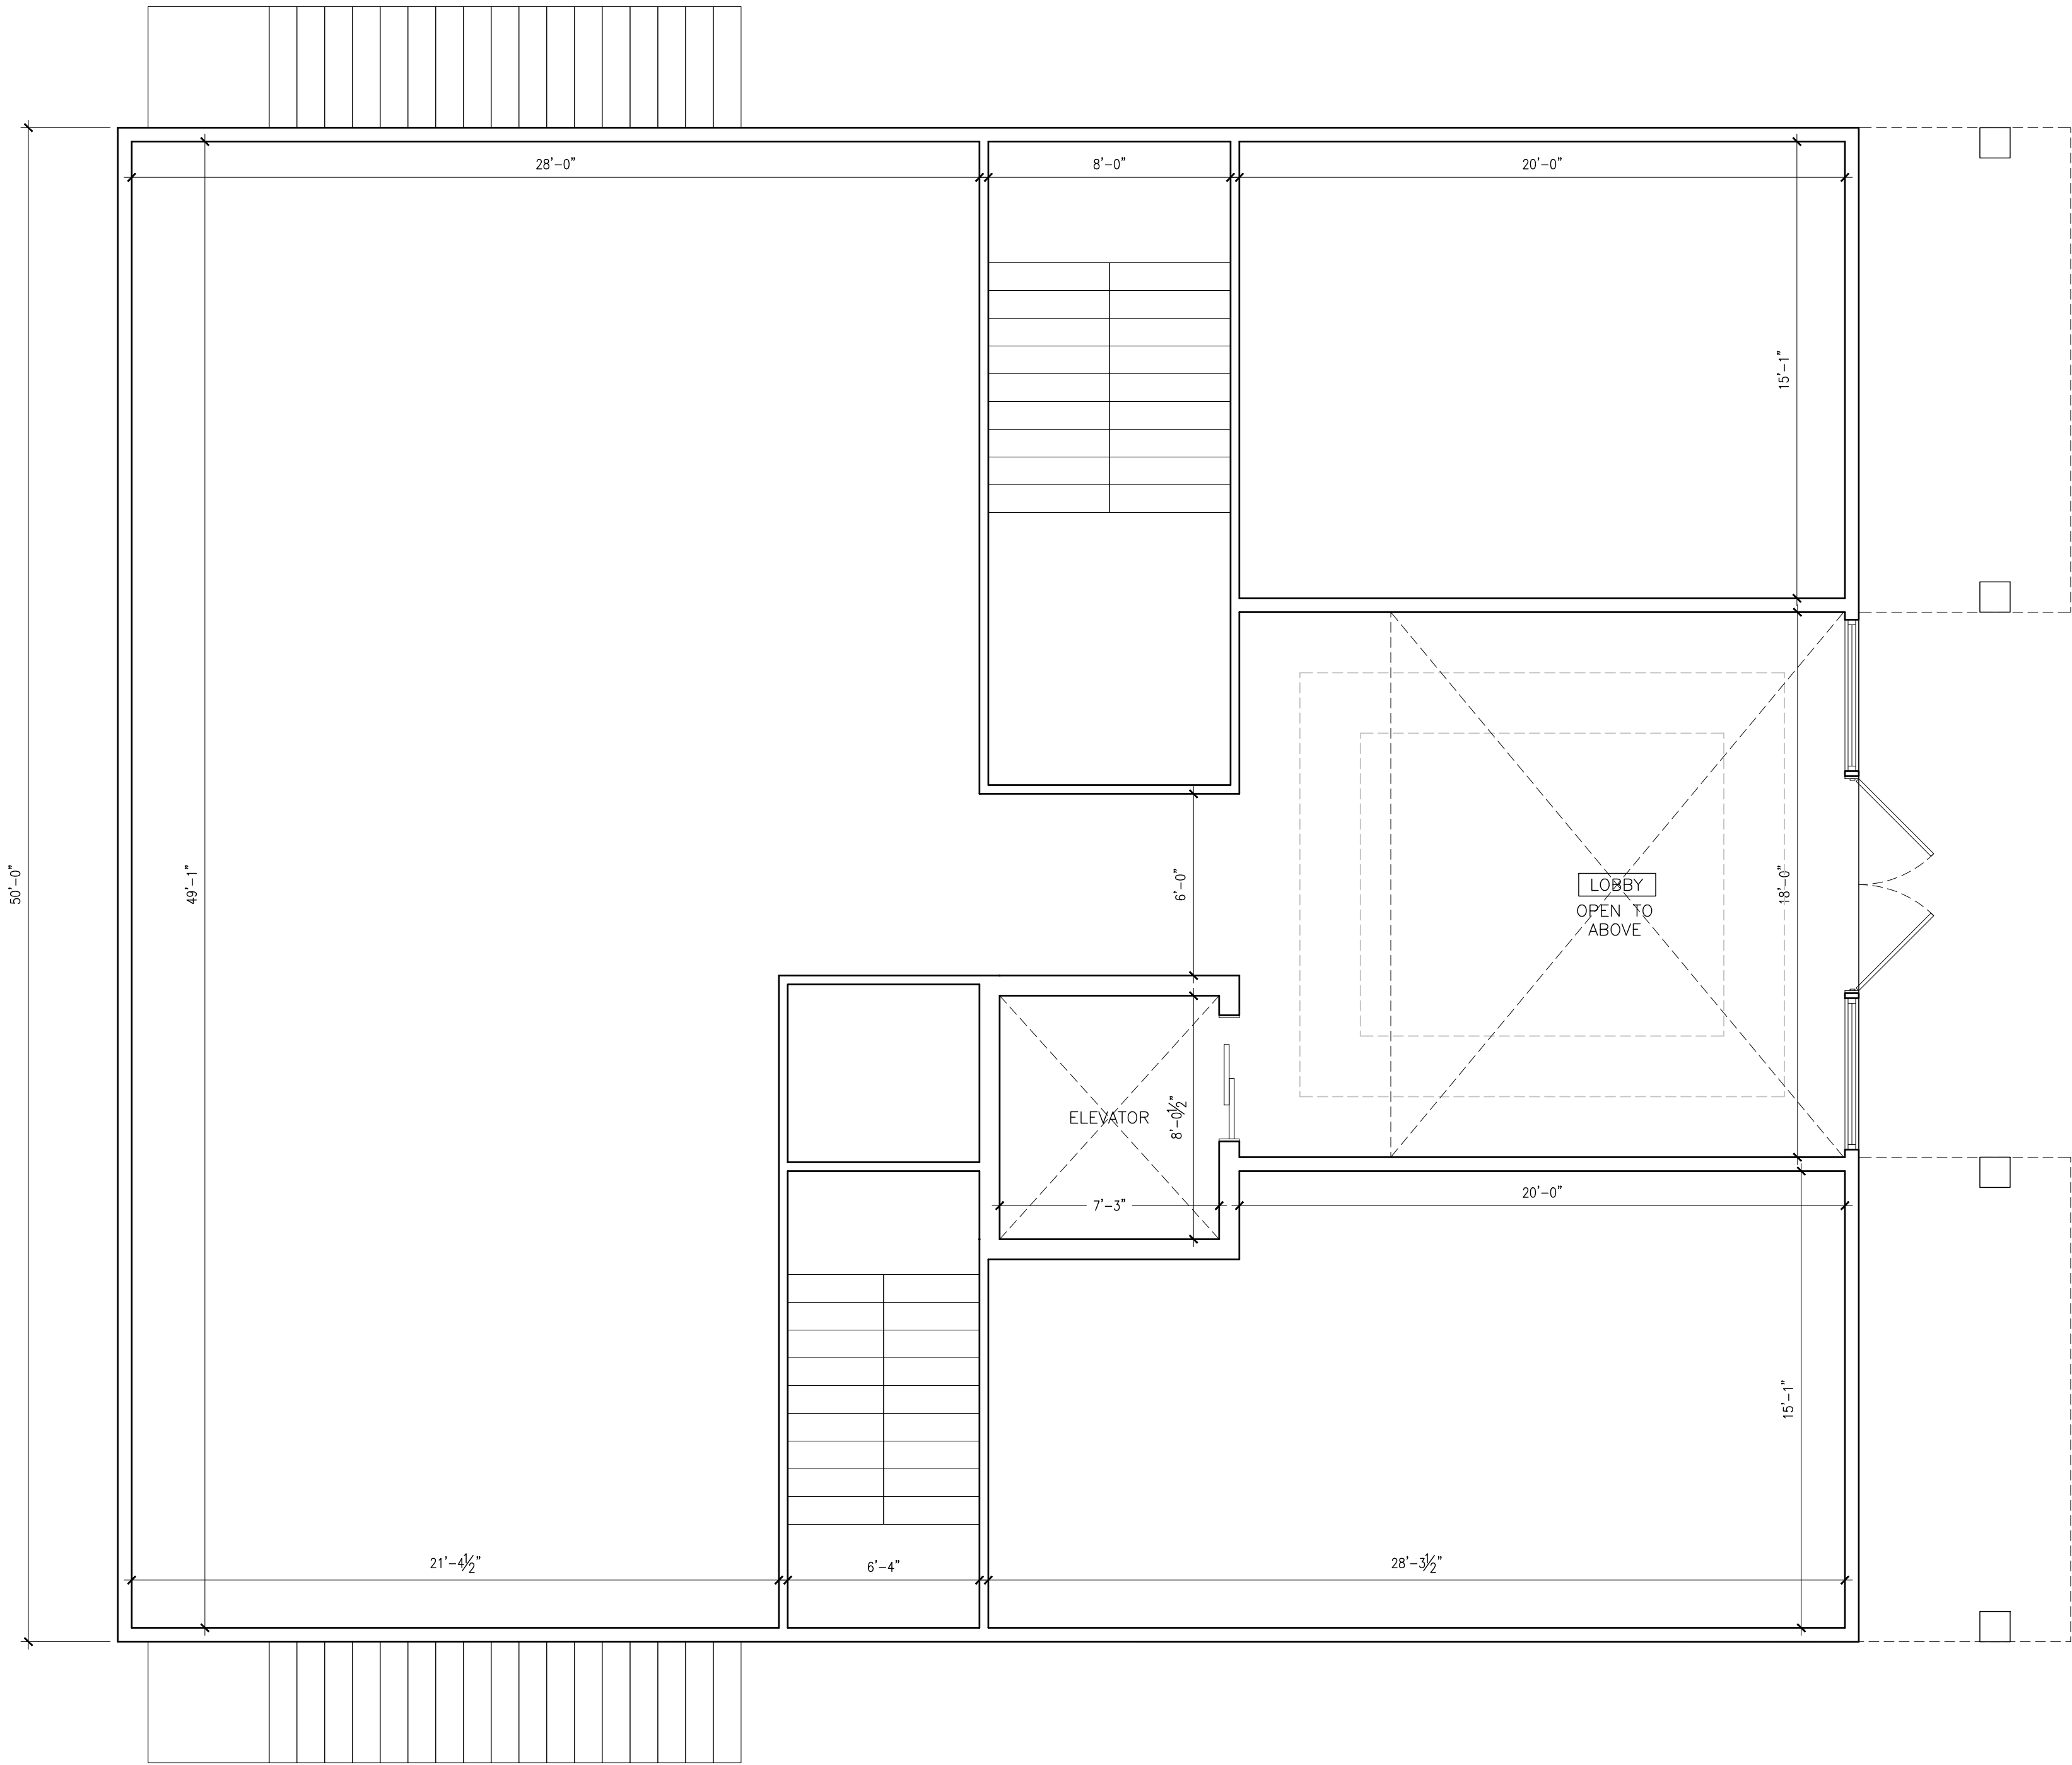


1 FIRST FLOOR PLAN
A-101 SCALE: 1/4" = 1'-0"

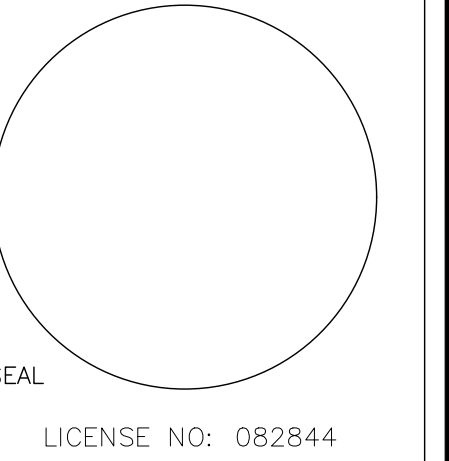

PROPOSED RESIDENCE FOR:
13 SOUTH MYRTLE
TOWN OF RAMAPO
ROCKLAND COUNTY, NEW YORK


Project No. 13-101
Drawn By: LH
Reviewed By: PS
Date 8.21.2024

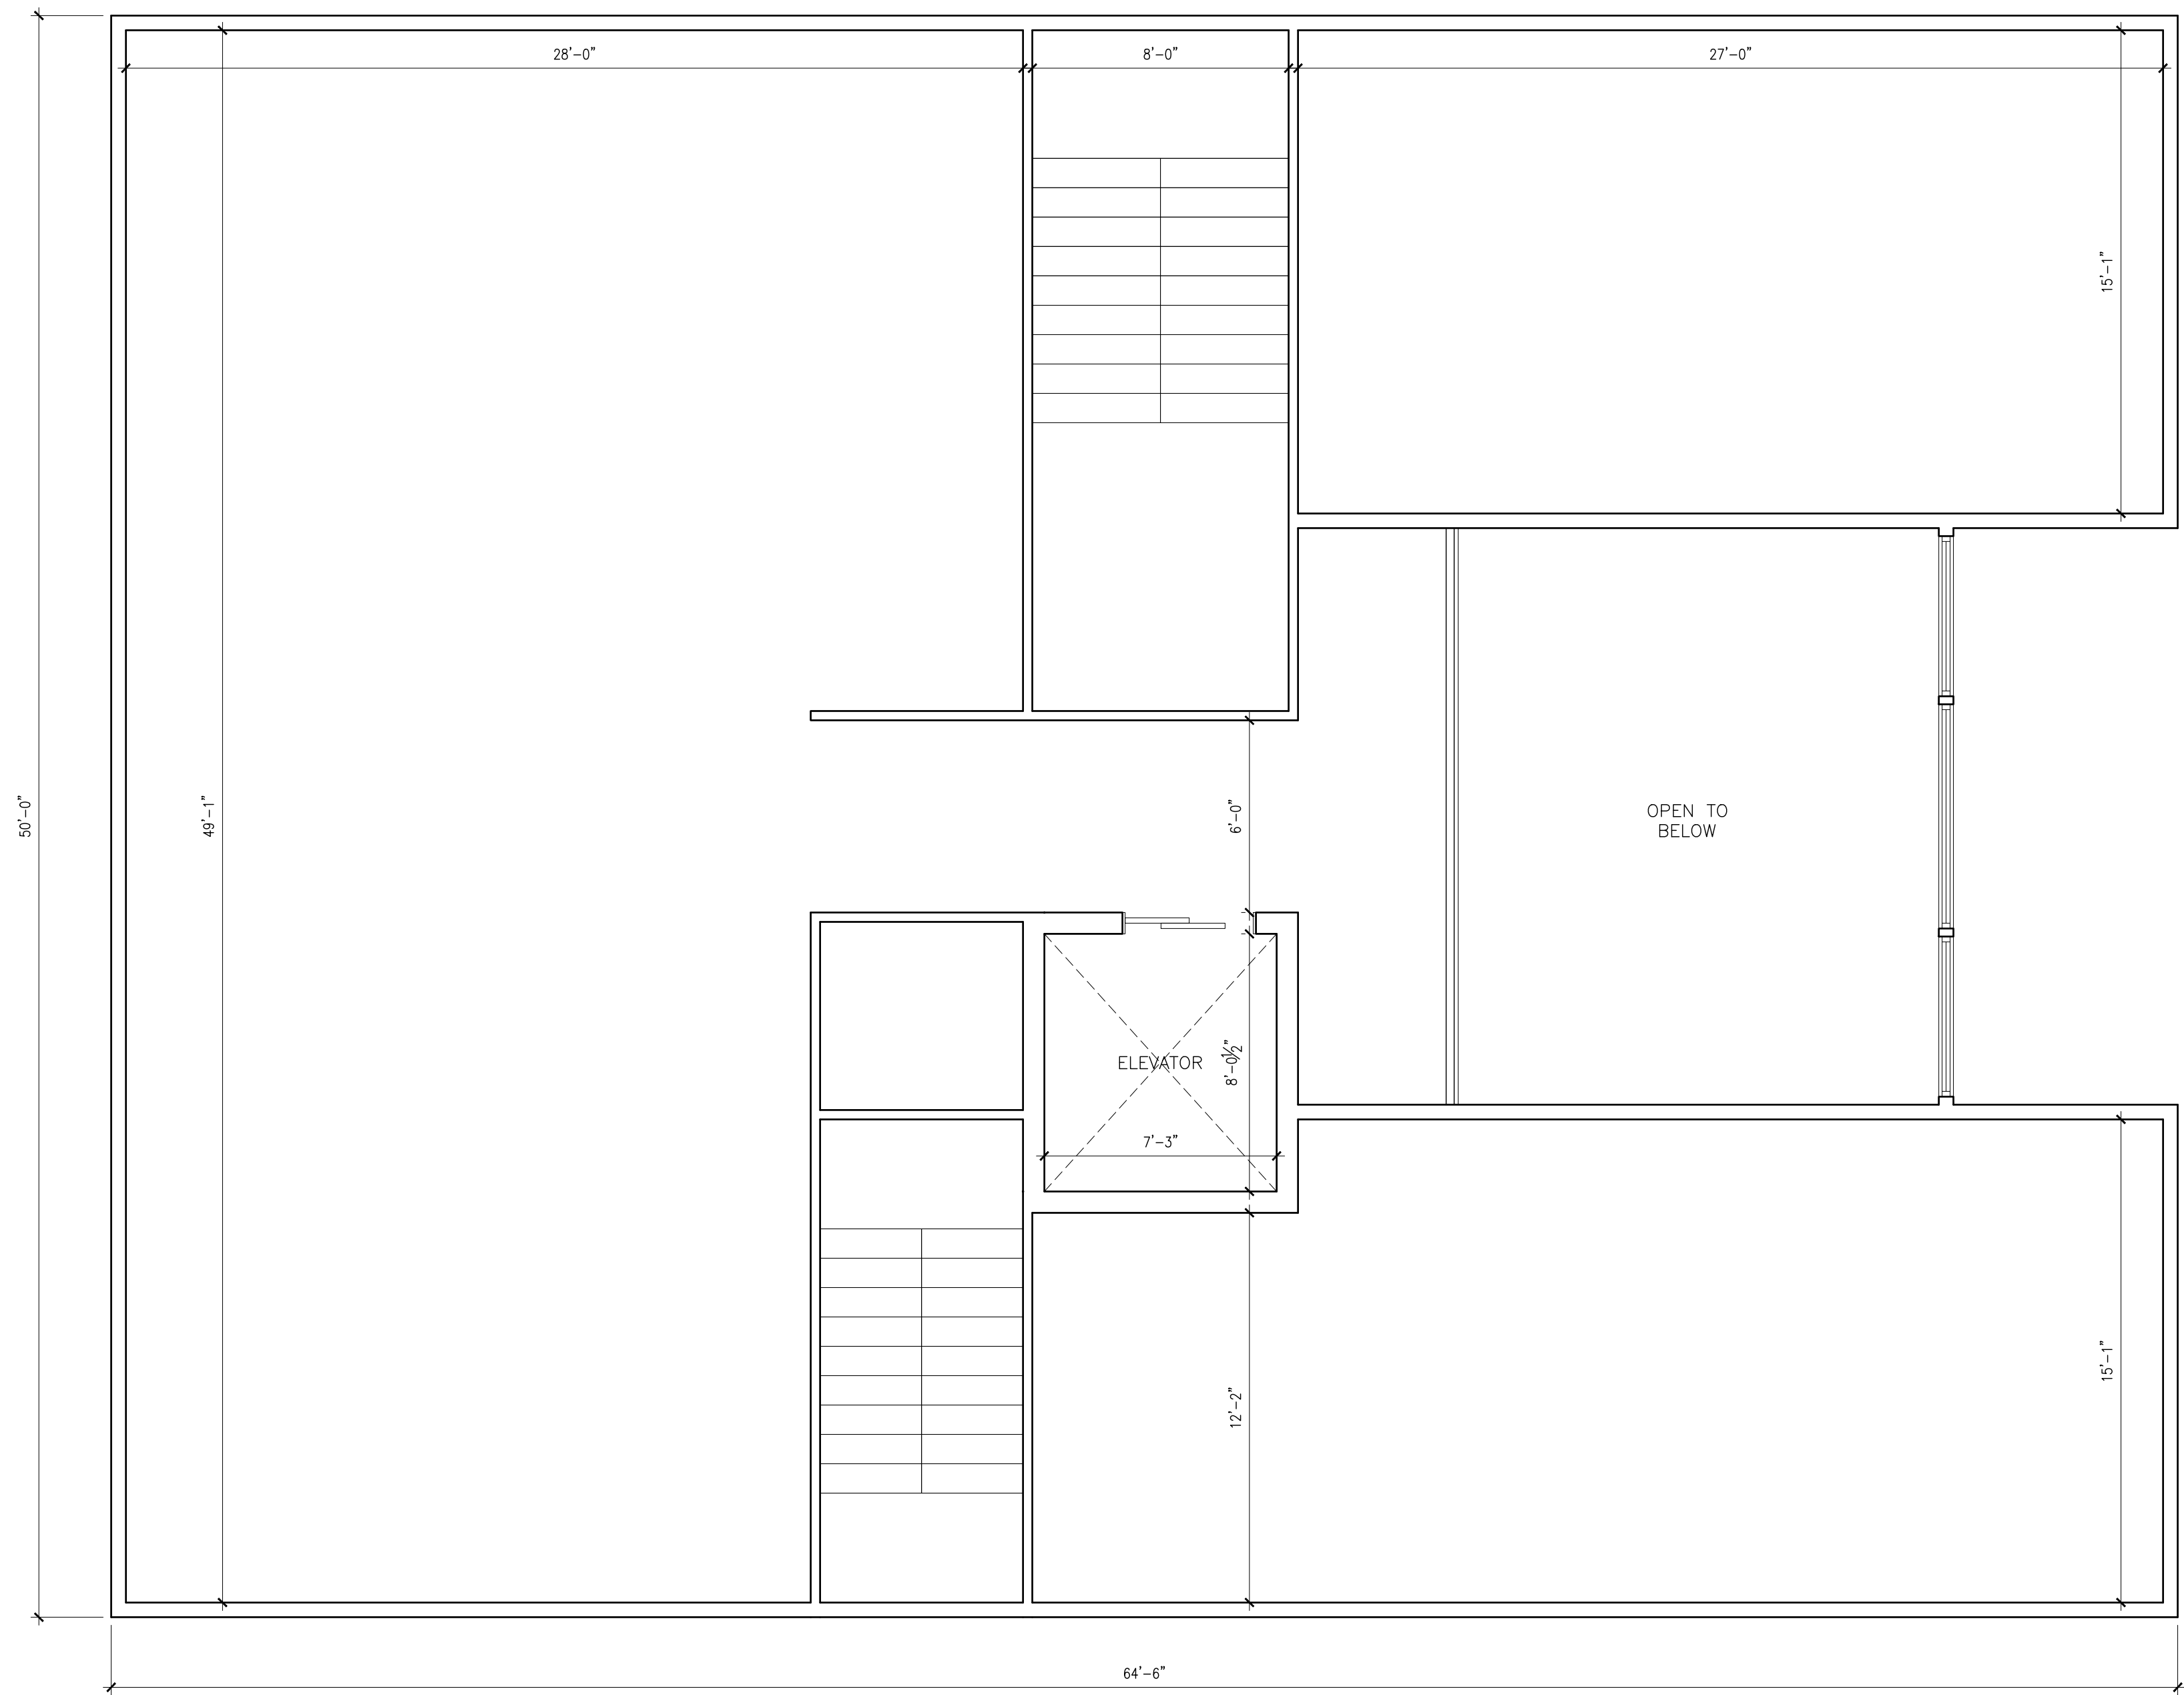

1 SECOND FLOOR PLAN
A-102 SCALE: 1/4" = 1'-0"

PROPOSED RESIDENCE FOR:
13 SOUTH MYRTLE
TOWN OF RAMAPO
ROCKLAND COUNTY, NEW YORK

Project No. ---101
Drawn By: LH
Reviewed By: PS
Date 8.27.2024

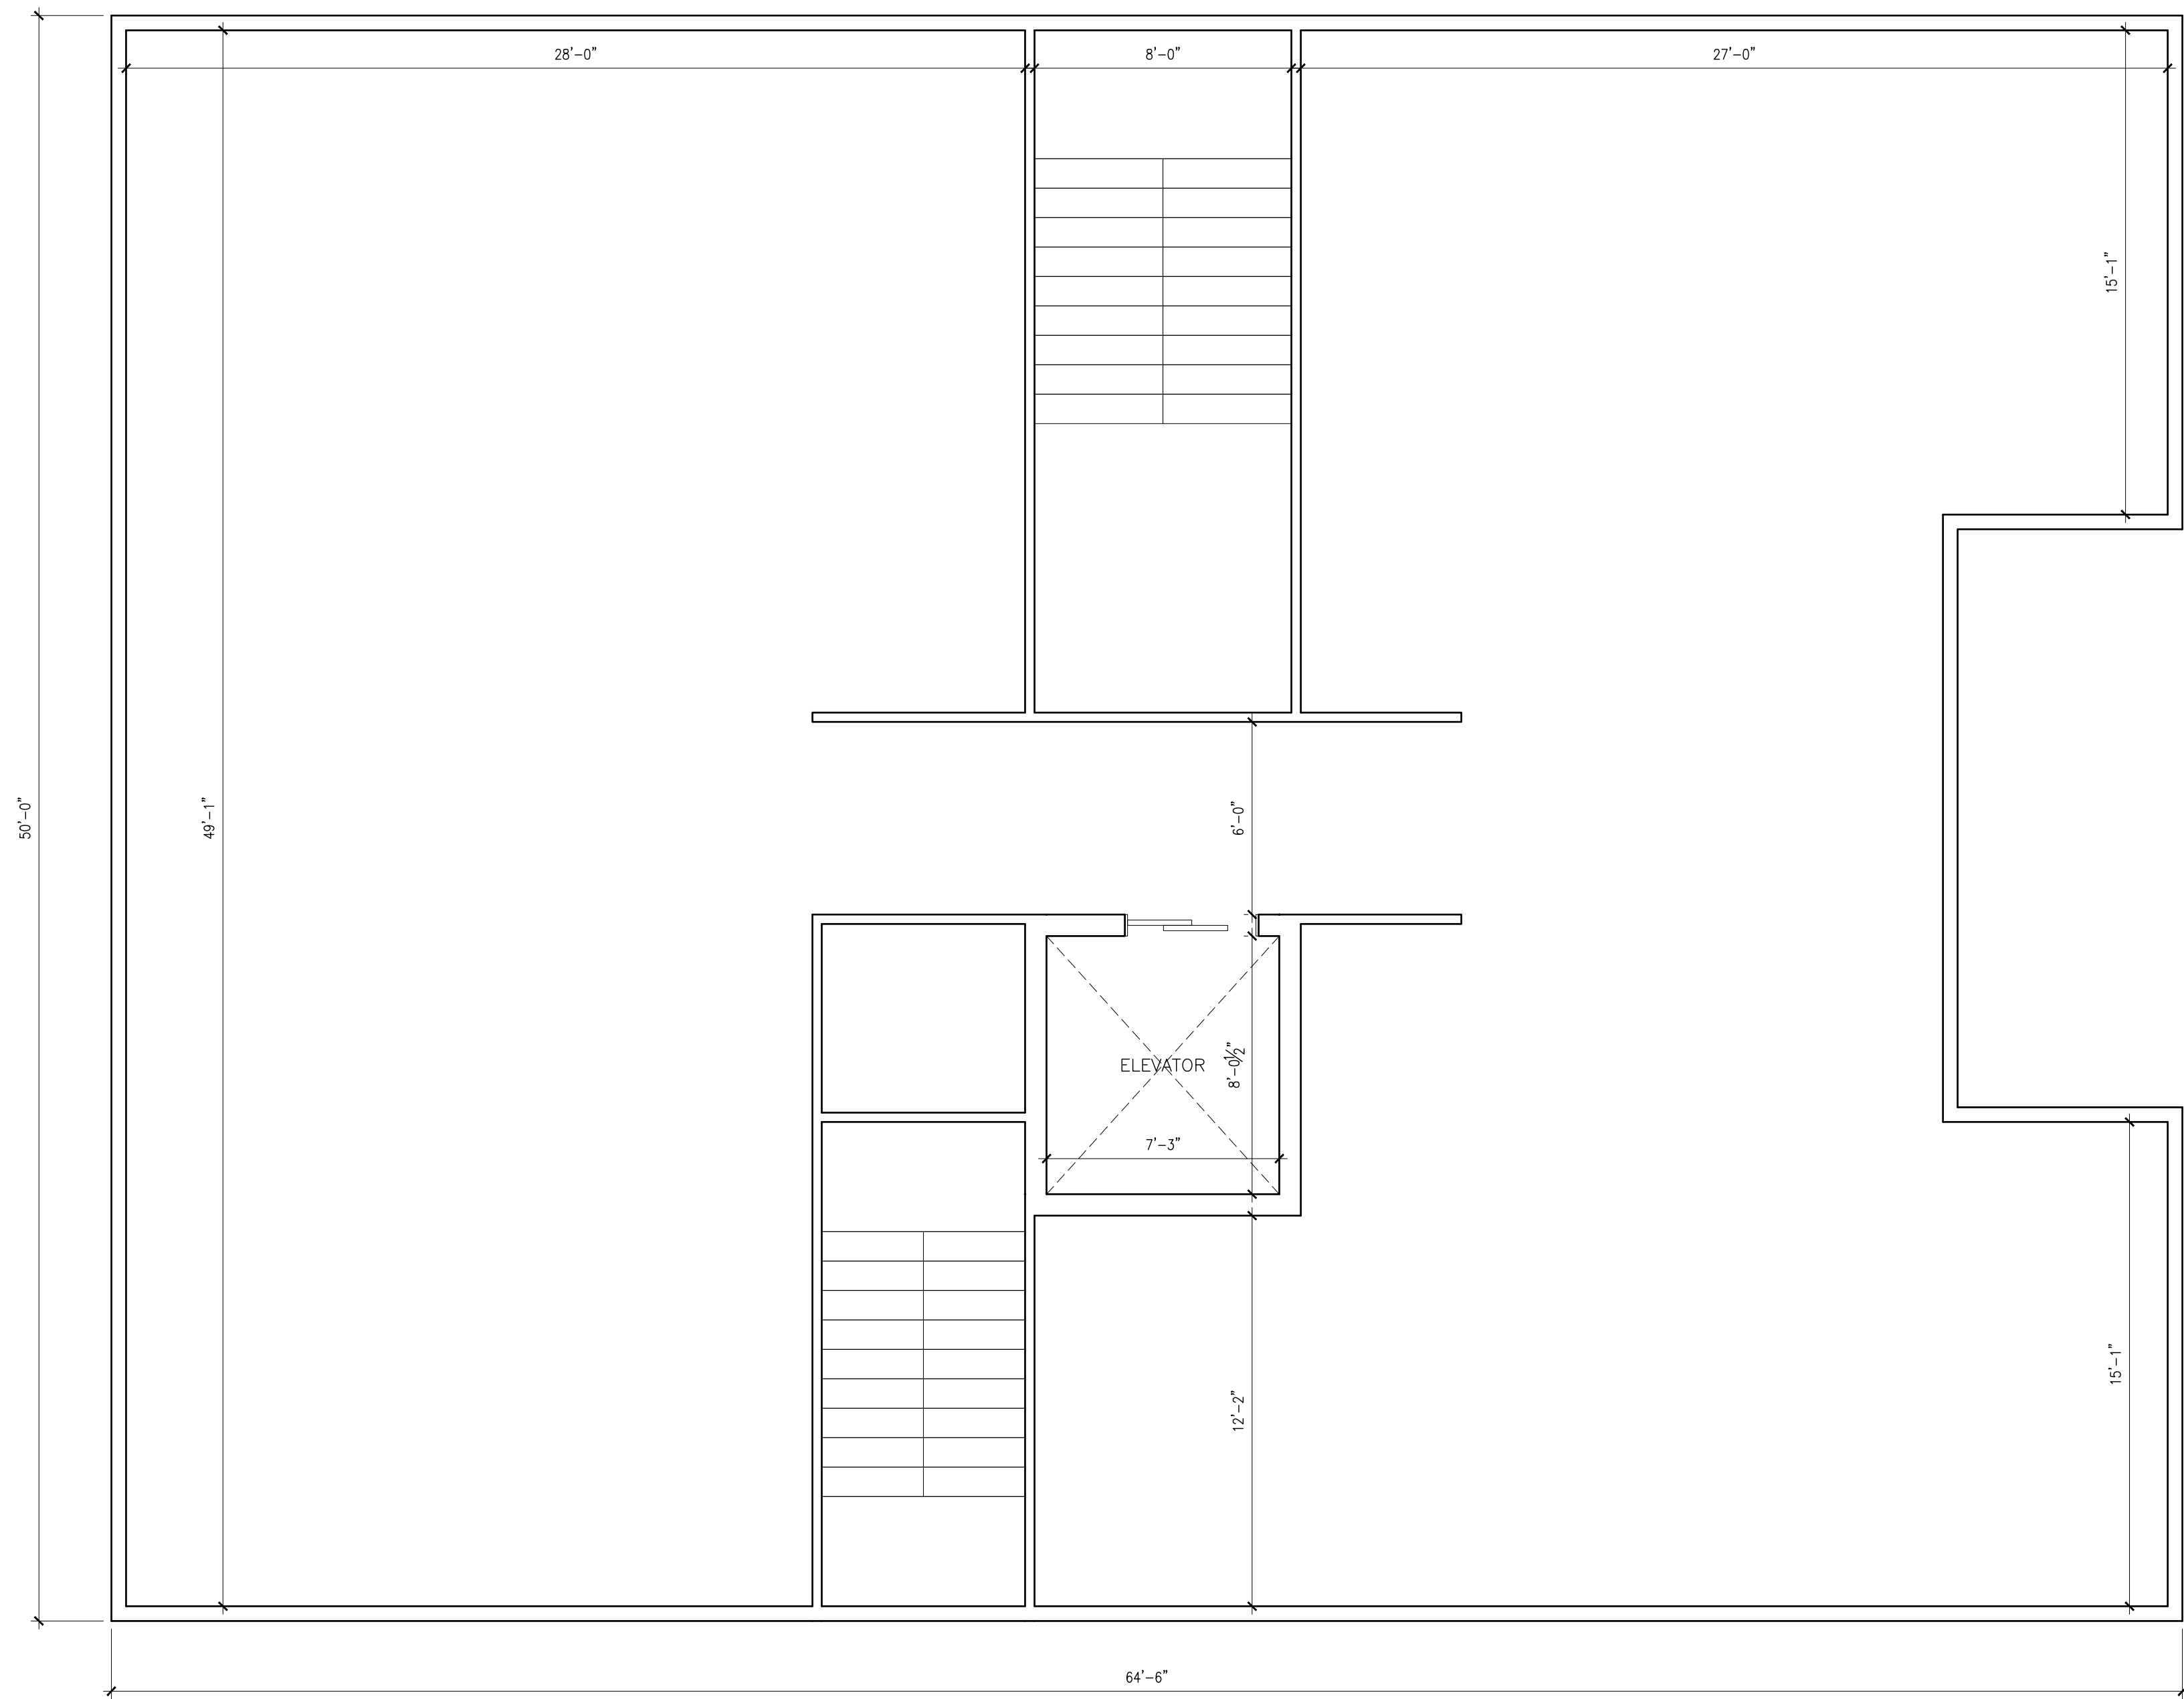


1 THIRD FLOOR PLAN
A-103 SCALE: 1/4" = 1'-0"

PROPOSED RESIDENCE FOR:
13 SOUTH MYRTLE
TOWN OF RAMAPO
ROCKLAND COUNTY, NEW YORK


Project No. ---101
Drawn By: LH
Reviewed By: PS
Date 8.27.2024



1 FRONT ELEVATION
A-201 SCALE: 1/4" = 1'-0"

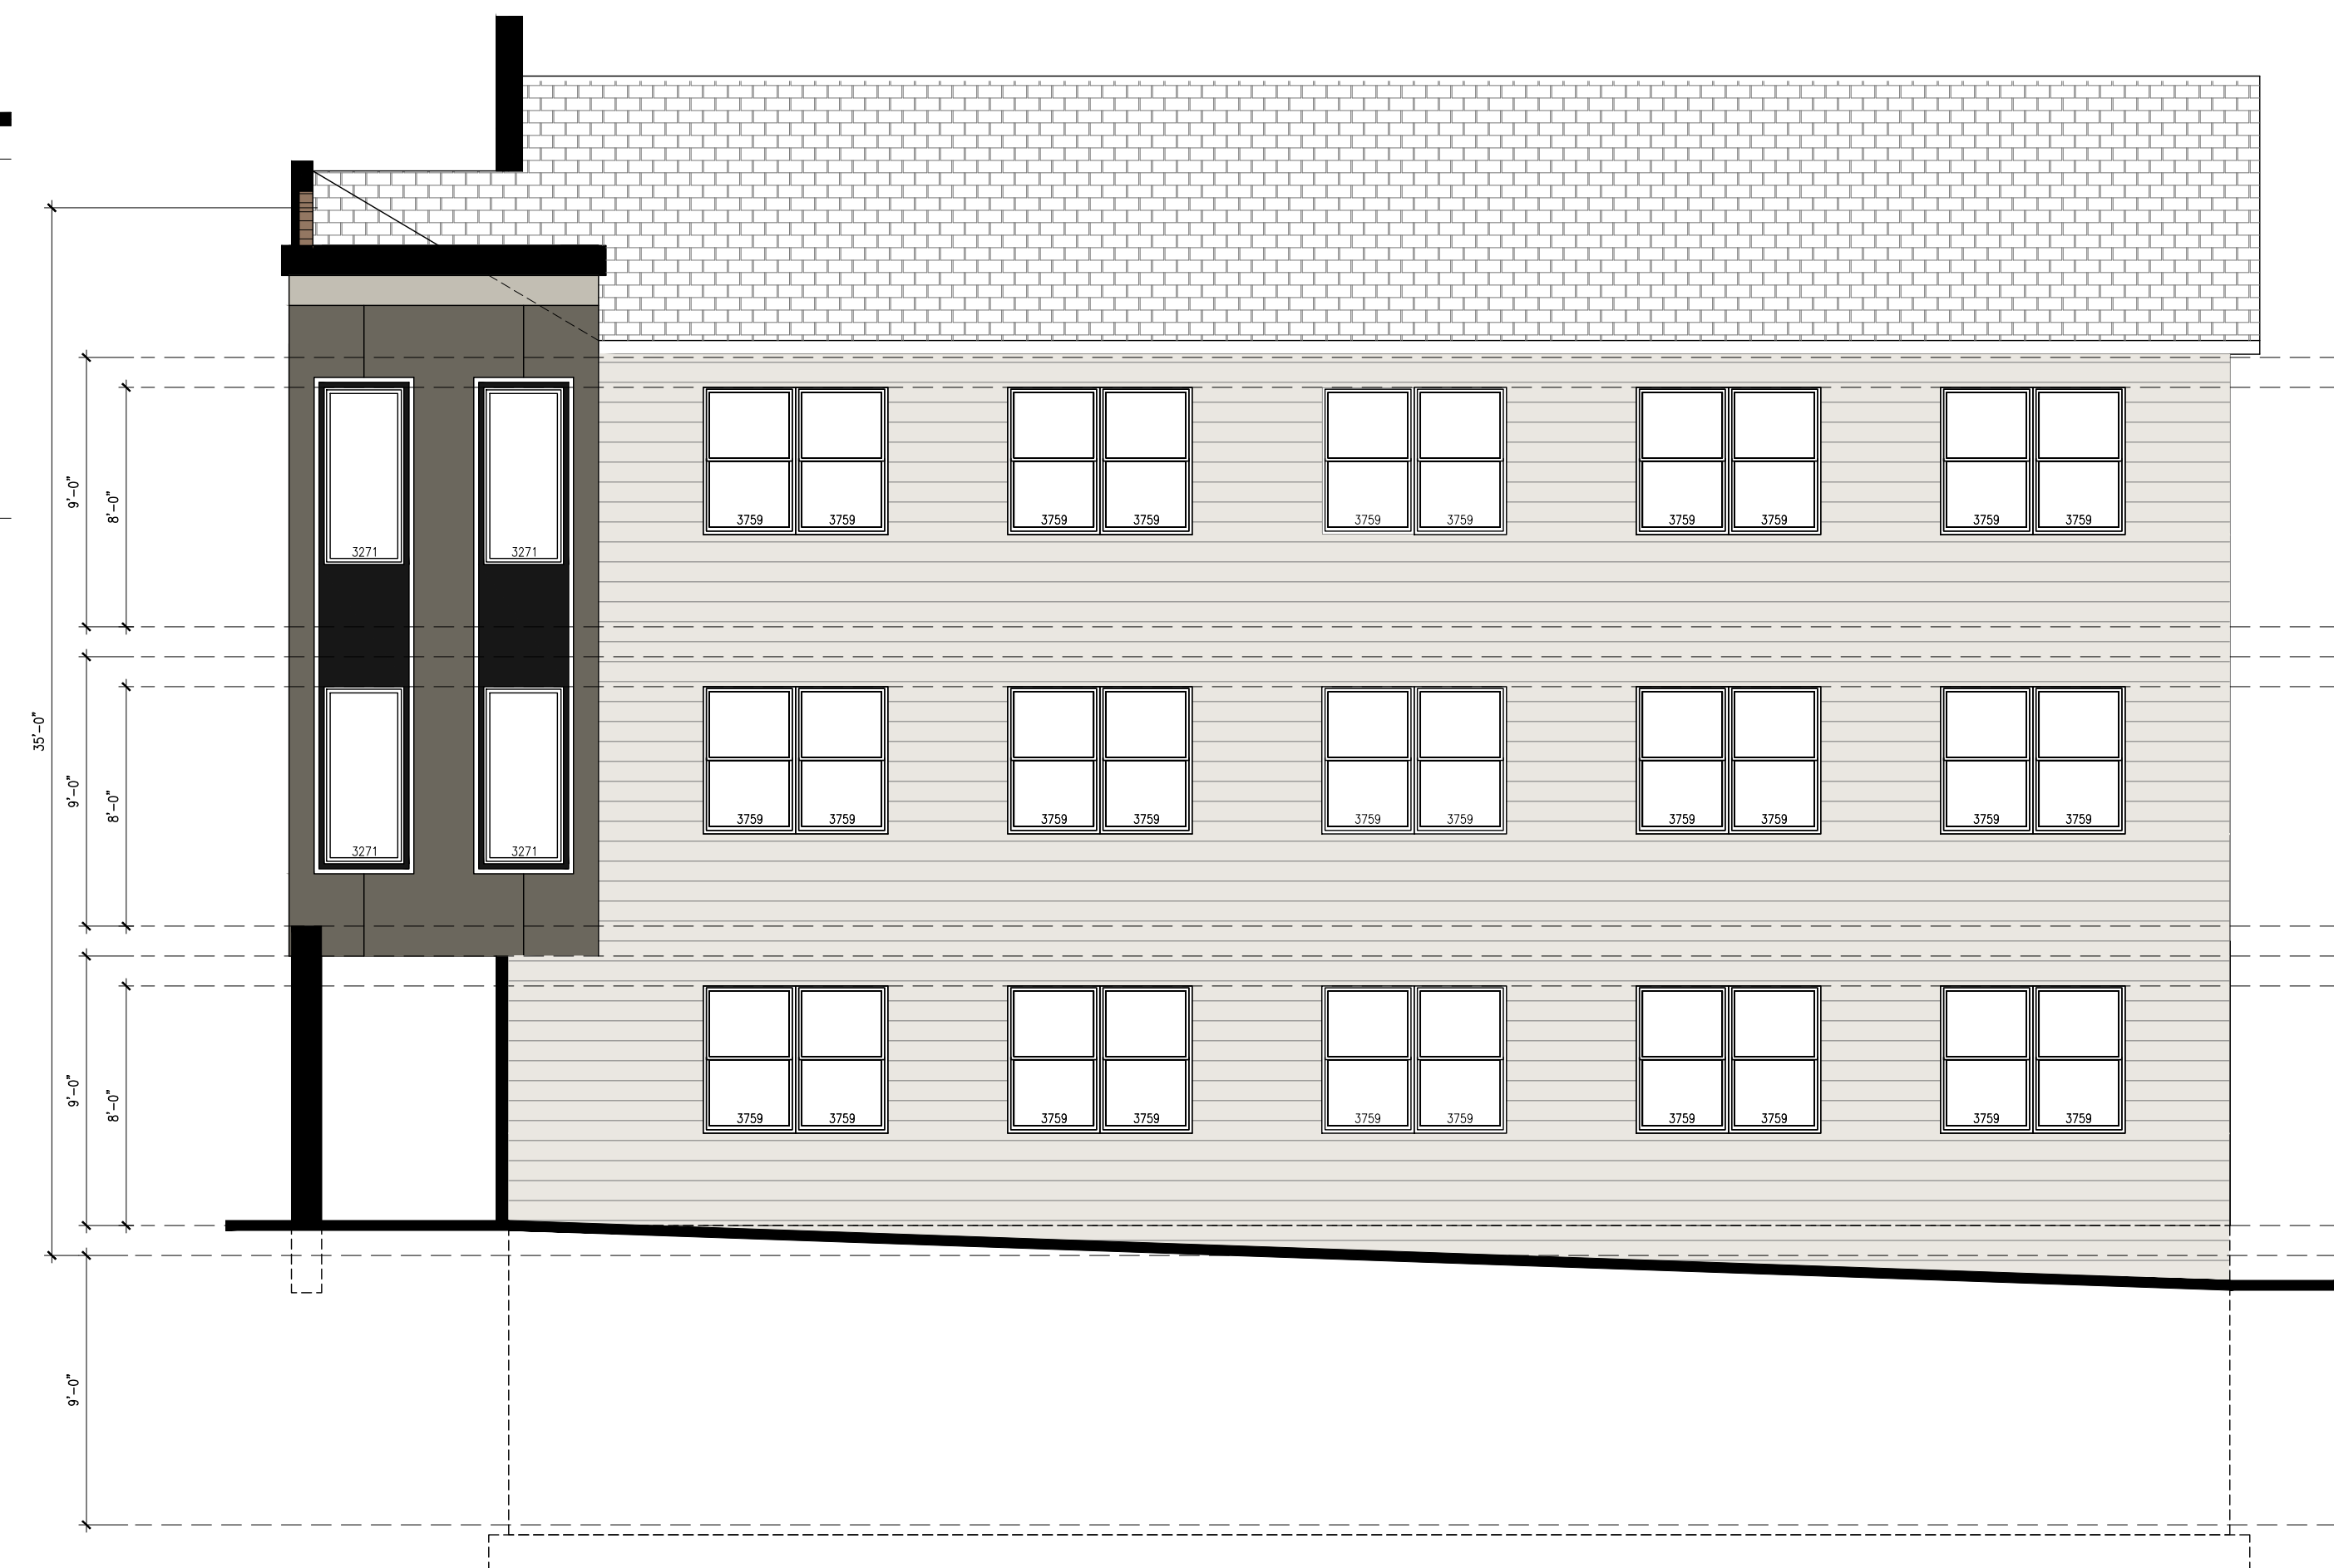

2 FRONT ELEVATION
A-201 SCALE: 3/16" = 1'-0"

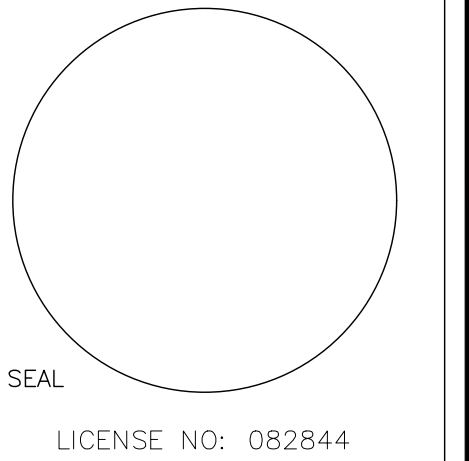

PROPOSED RESIDENCE FOR:
13 SOUTH MYRTLE
TOWN OF RAMAPO
ROCKLAND COUNTY, NEW YORK


Project No. ---101
Drawn By: LH
Reviewed By: PS
Date 8.27.2024




PROPOSED RESIDENCE FOR:
13 SOUTH MYRTLE
TOWN OF RAMAPO
ROCKLAND COUNTY, NEW YORK

Project No. ---101
Drawn By: LH
Reviewed By: PS
Date 8.27.2024

A-202

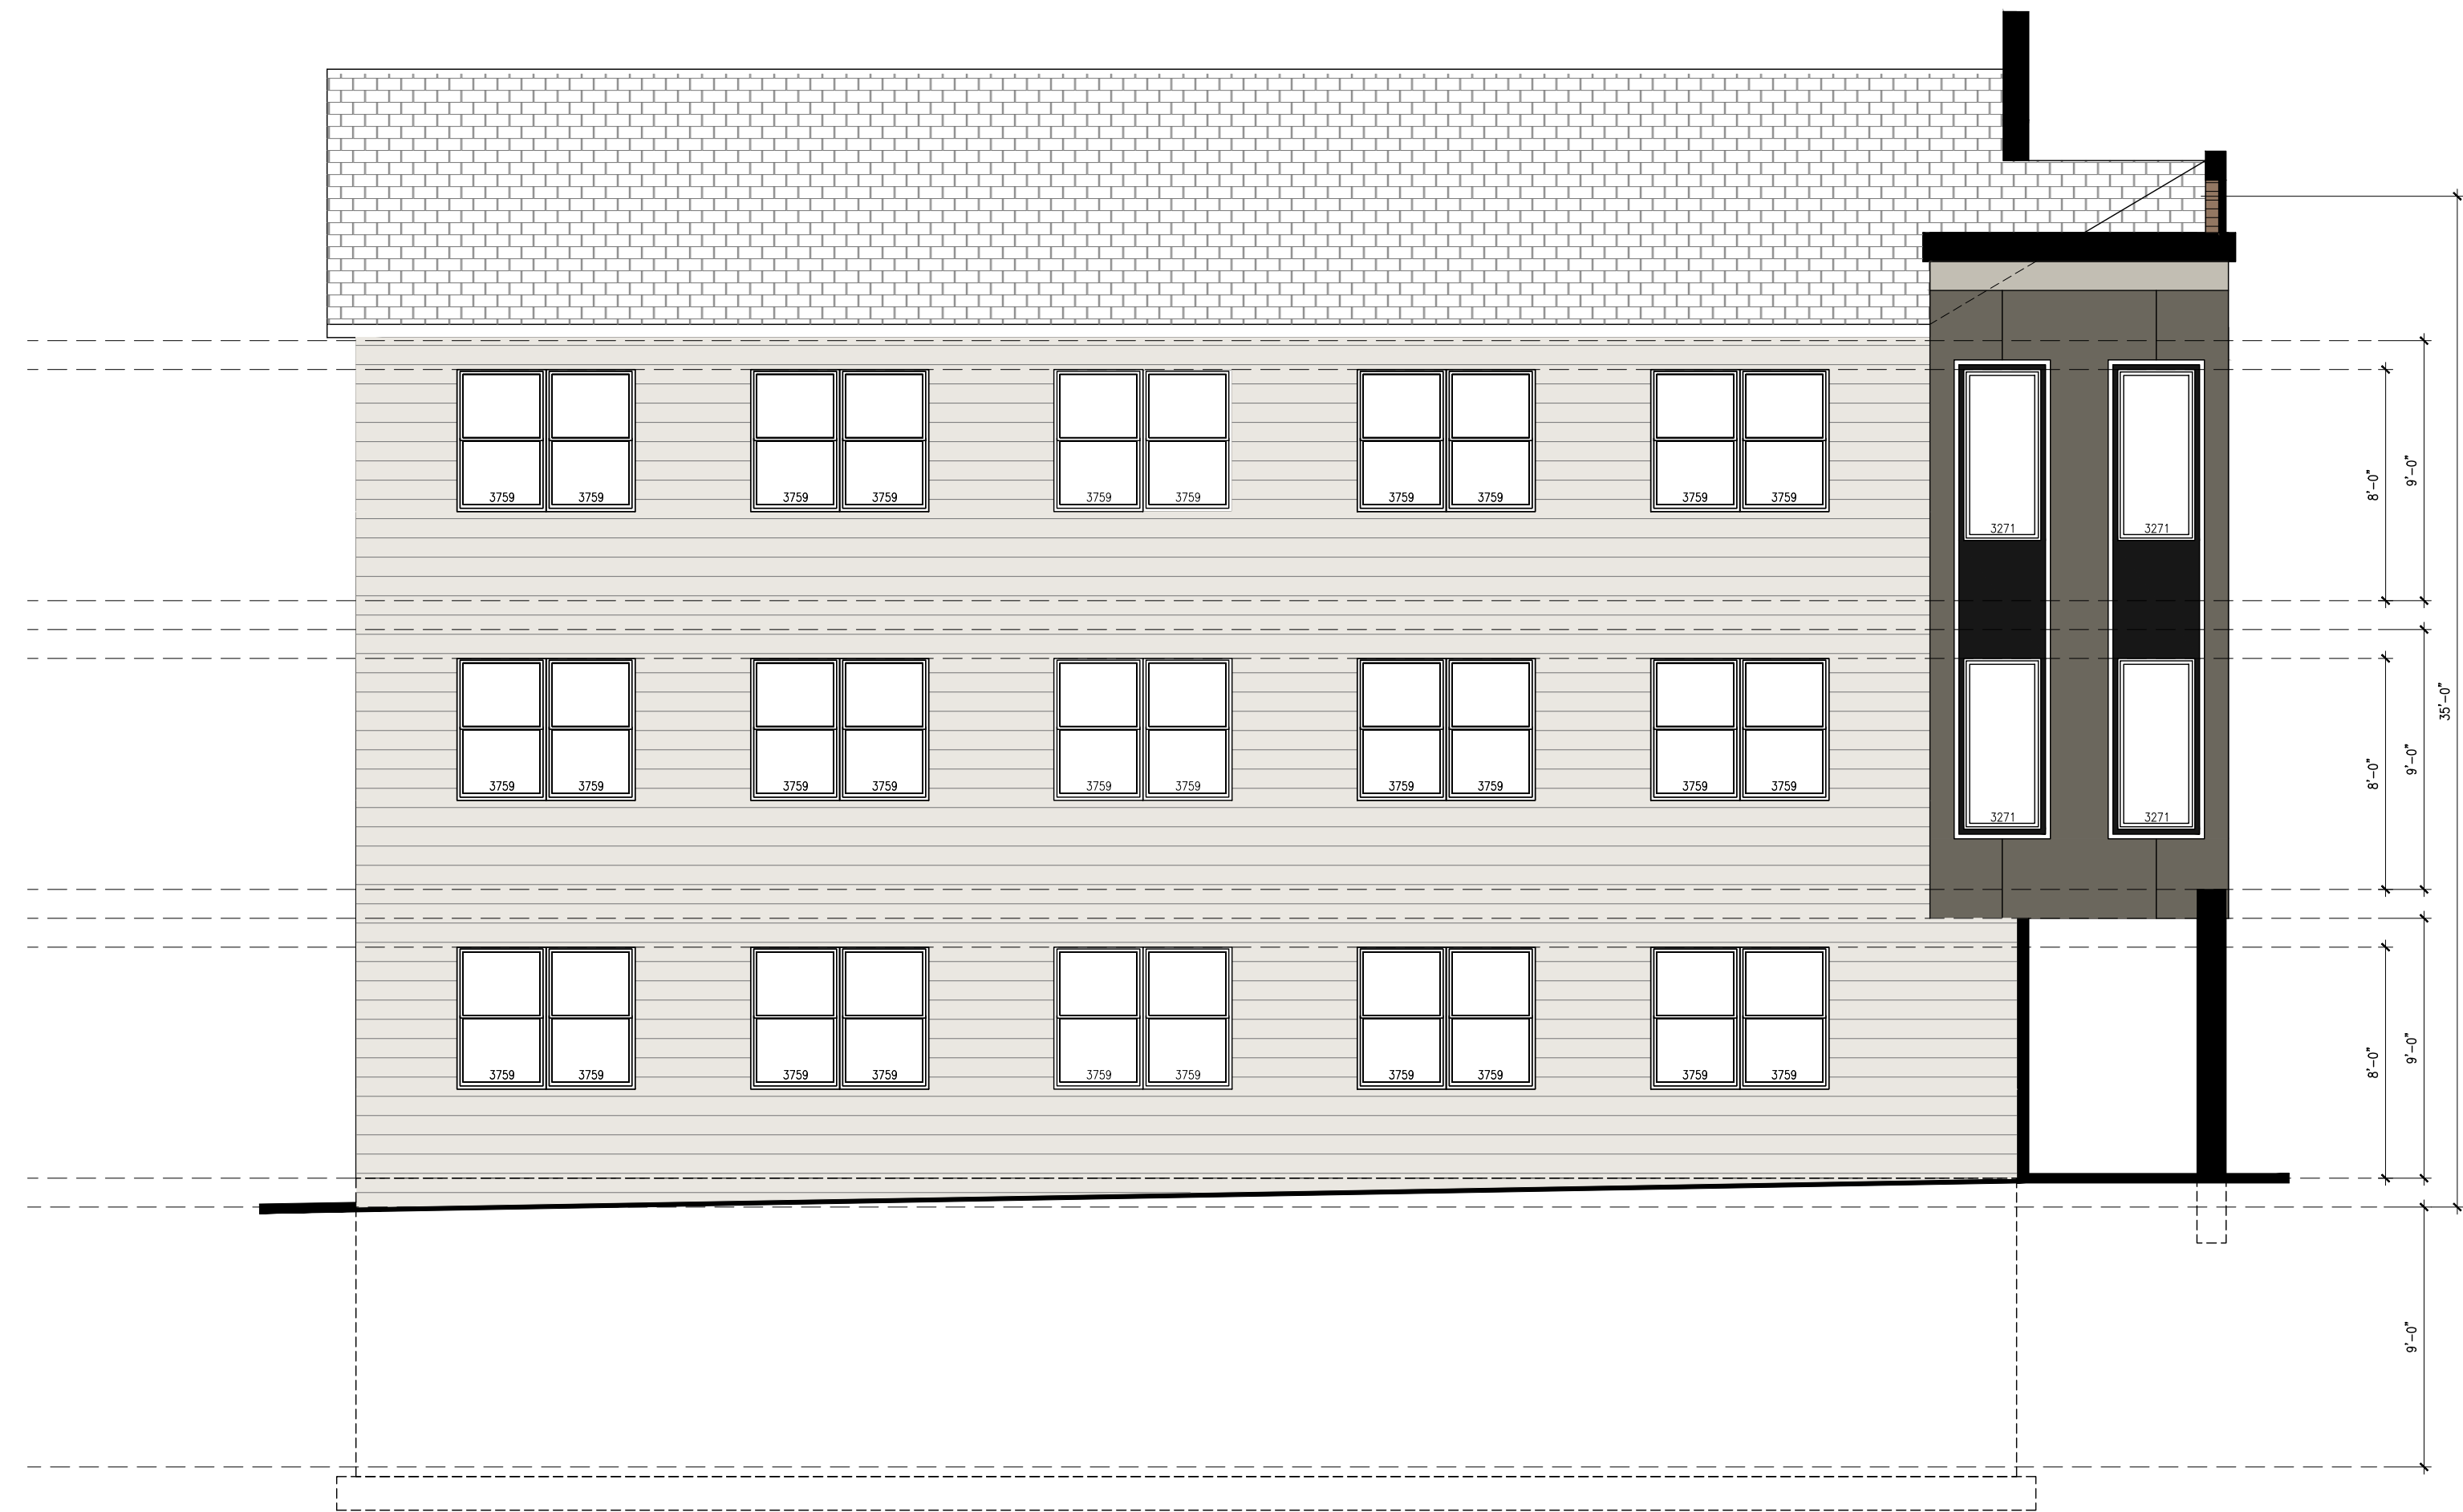

1 LEFT ELEVATION
A-202 SCALE: 3/16" = 1'-0"

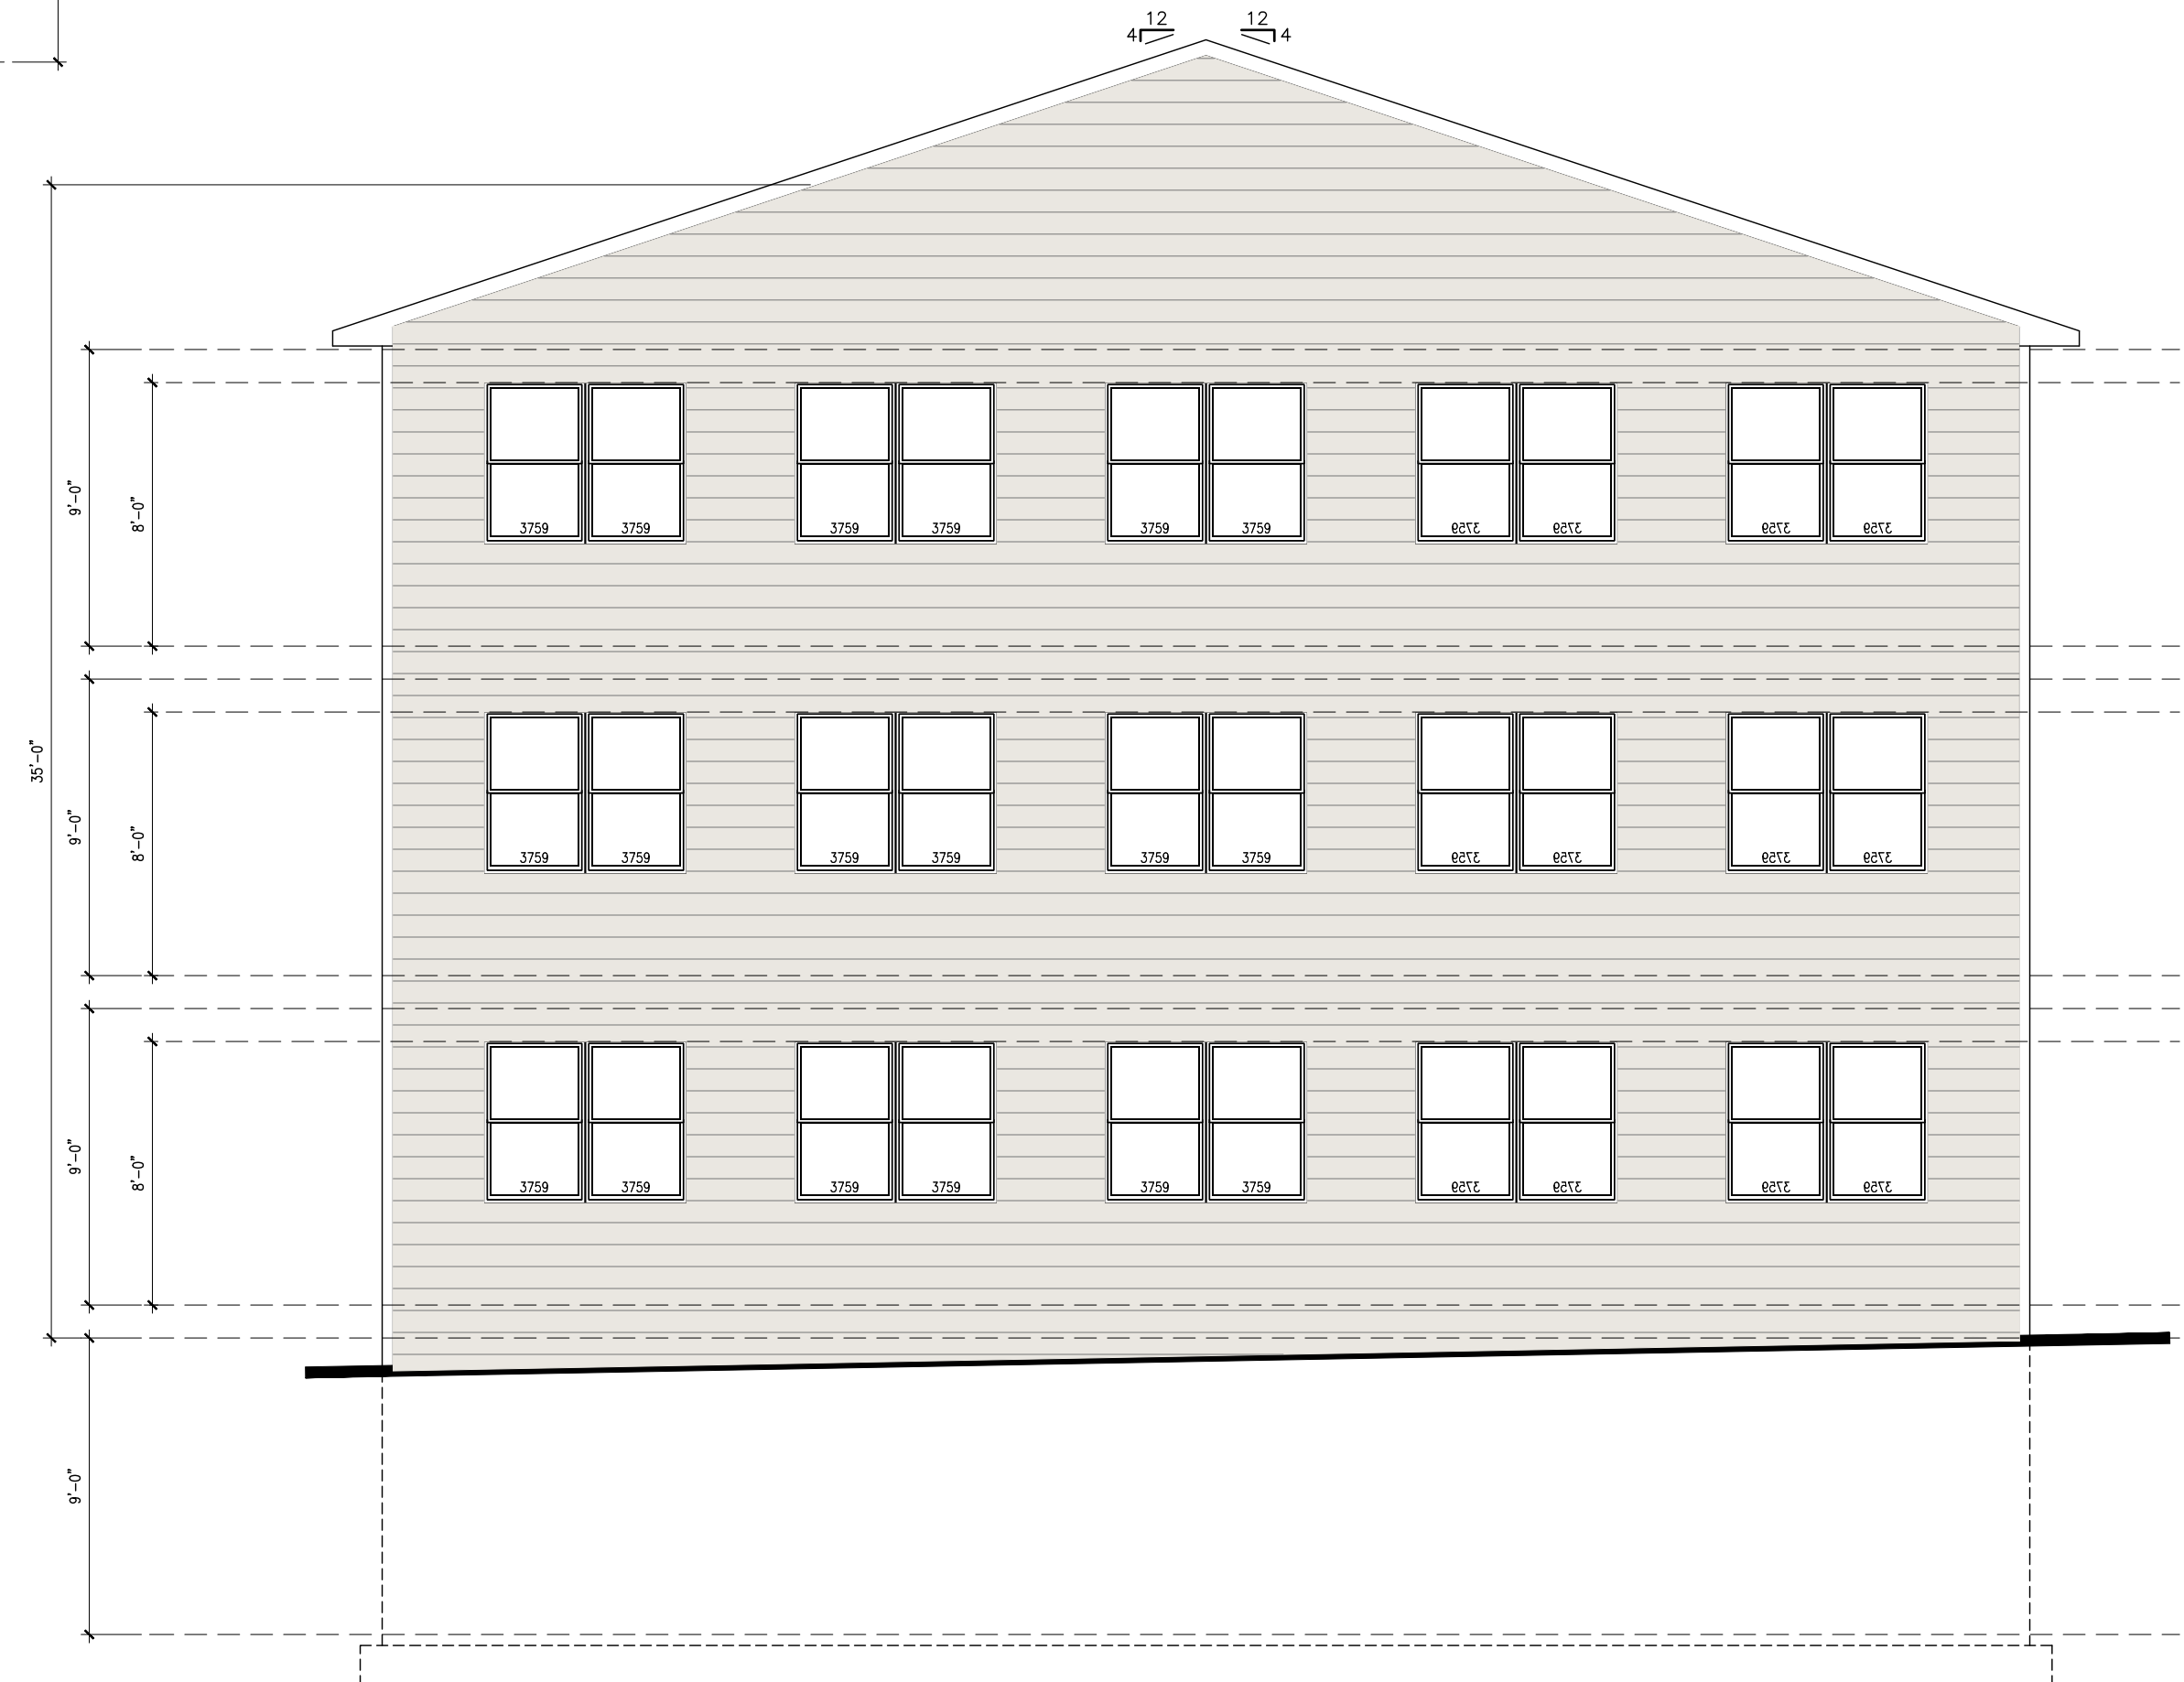

2 REAR ELEVATION
A-202 SCALE: 3/16" = 1'-0"