


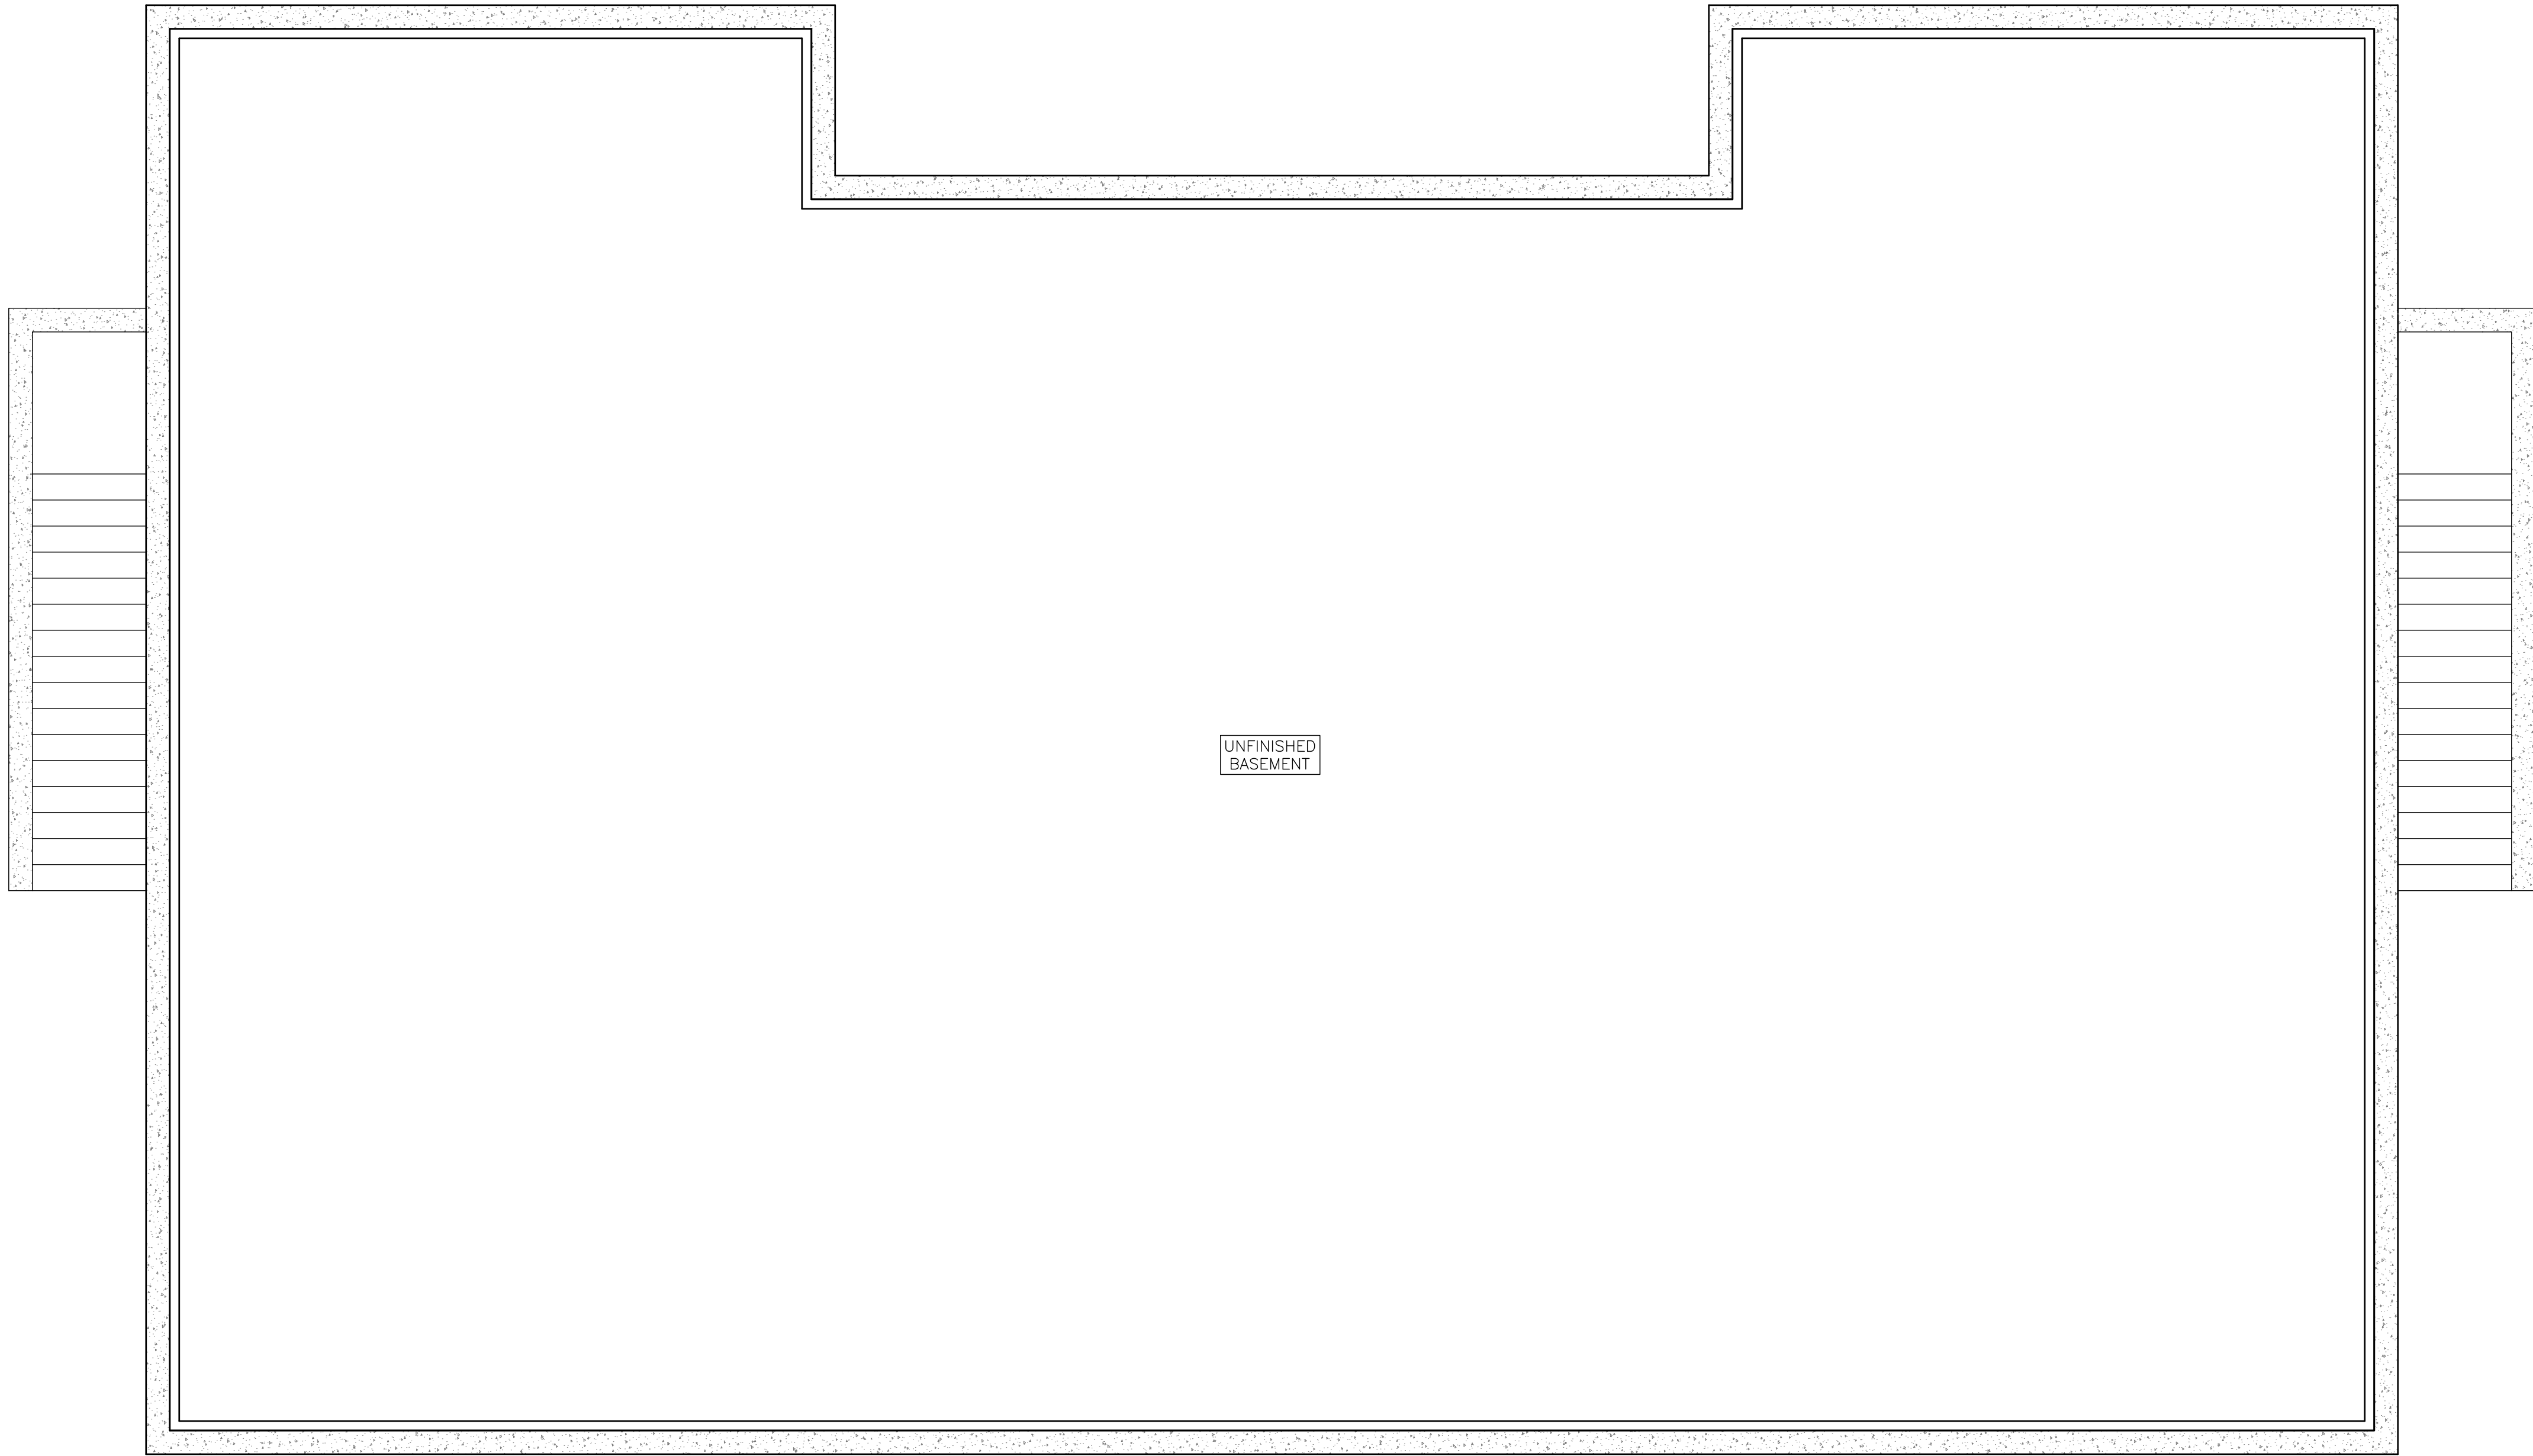

1
A-101

BASEMENT PLAN

SCALE: 1/4" = 1'-0"

PROPOSED MULTI FAMILY BUILDING FOR:
113-115 LAKE ST.
(SMALL BUILDING)
TOWN OF CLARKSTOWN VILLAGE OF SPRING VALLEY
ROCKLAND COUNTY, NEW YORK


Project No. ---101
Drawn By: LH
Reviewed By: PS
Date NOV, 11, 2025




PROPOSED MULTI FAMILY BUILDING FOR:
113-115 LAKE ST.
(SMALL BUILDING)
TOWN OF CLARKSTOWN VILLAGE OF SPRING VALLEY
ROCKLAND COUNTY, NEW YORK

Project No. ---101
Drawn By: LH
Reviewed By: PS
Date NOV, 11, 2025


A-102

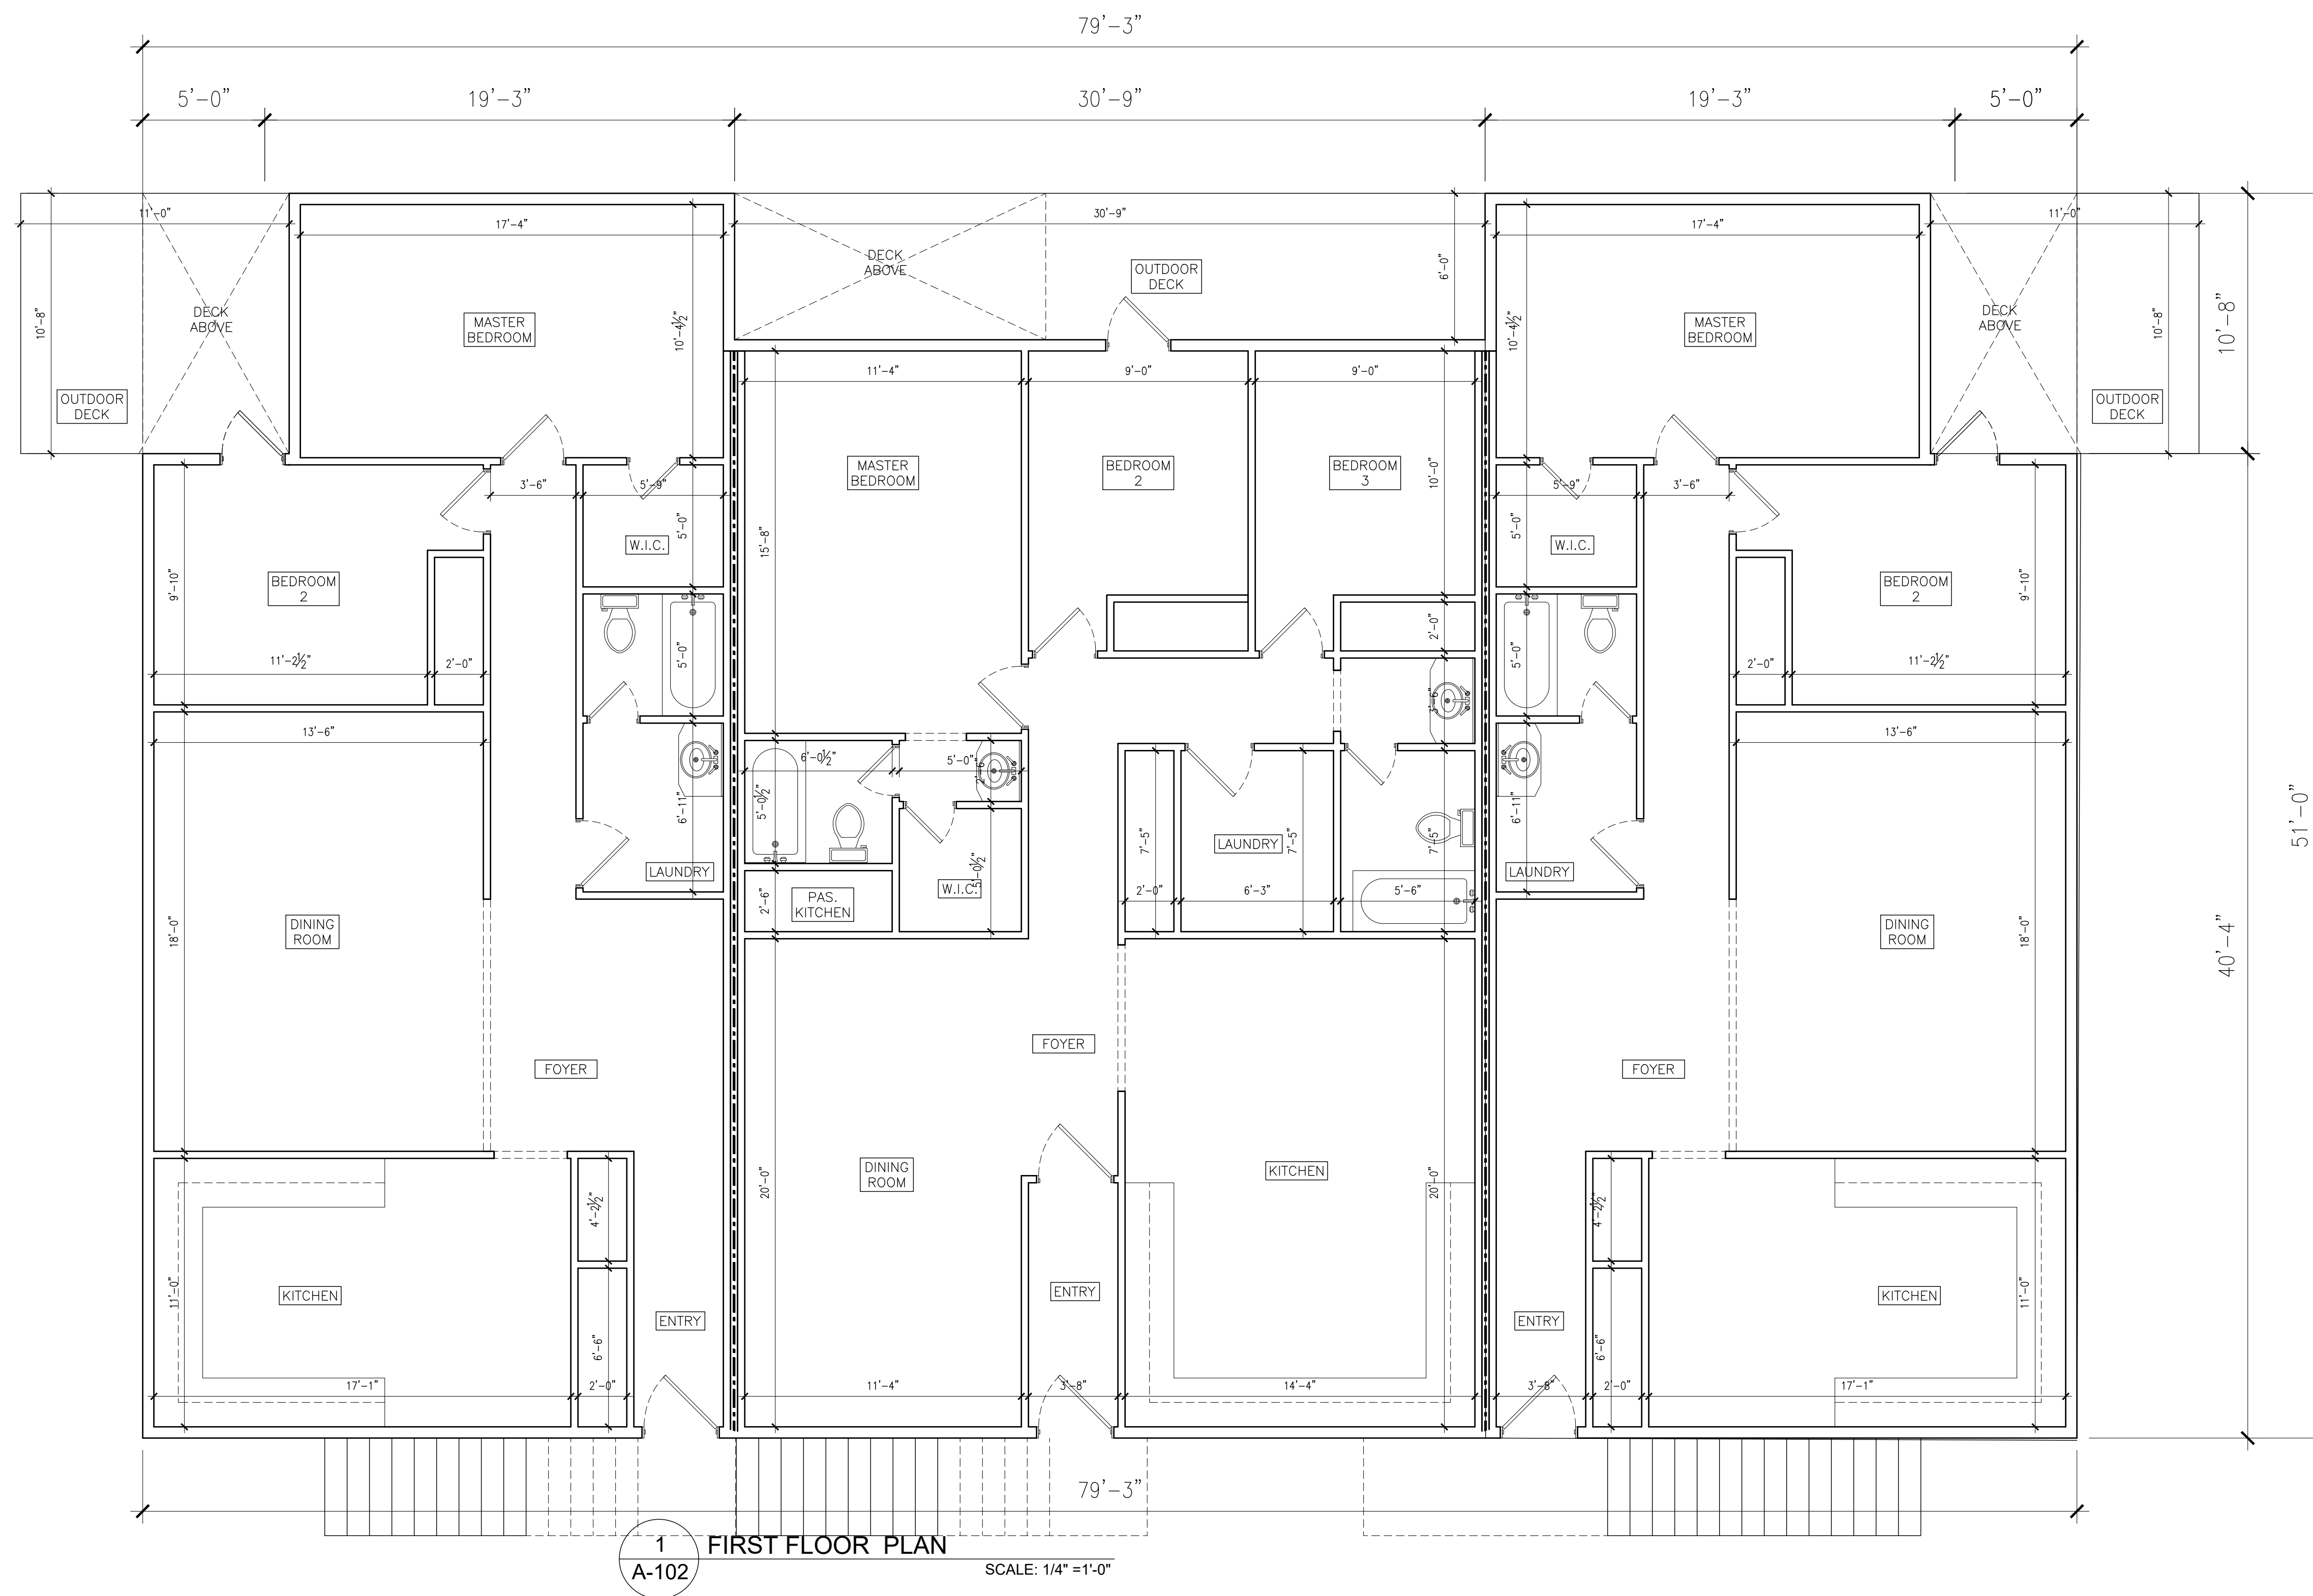

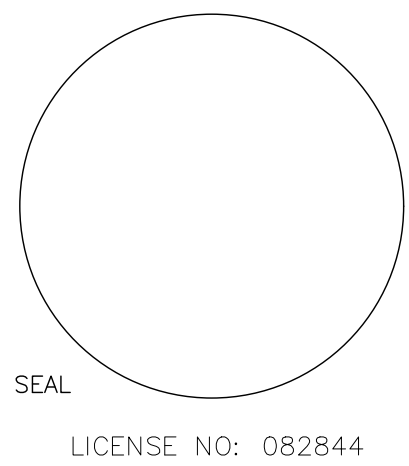


PROPOSED MULTI FAMILY BUILDING FOR:
113-115 LAKE ST.
(SMALL BUILDING)
TOWN OF CLARKSTOWN VILLAGE OF SPRING VALLEY
ROCKLAND COUNTY, NEW YORK


Project No. 113-101
Drawn By: LH
Reviewed By: PS
Date NOV. 11, 2025

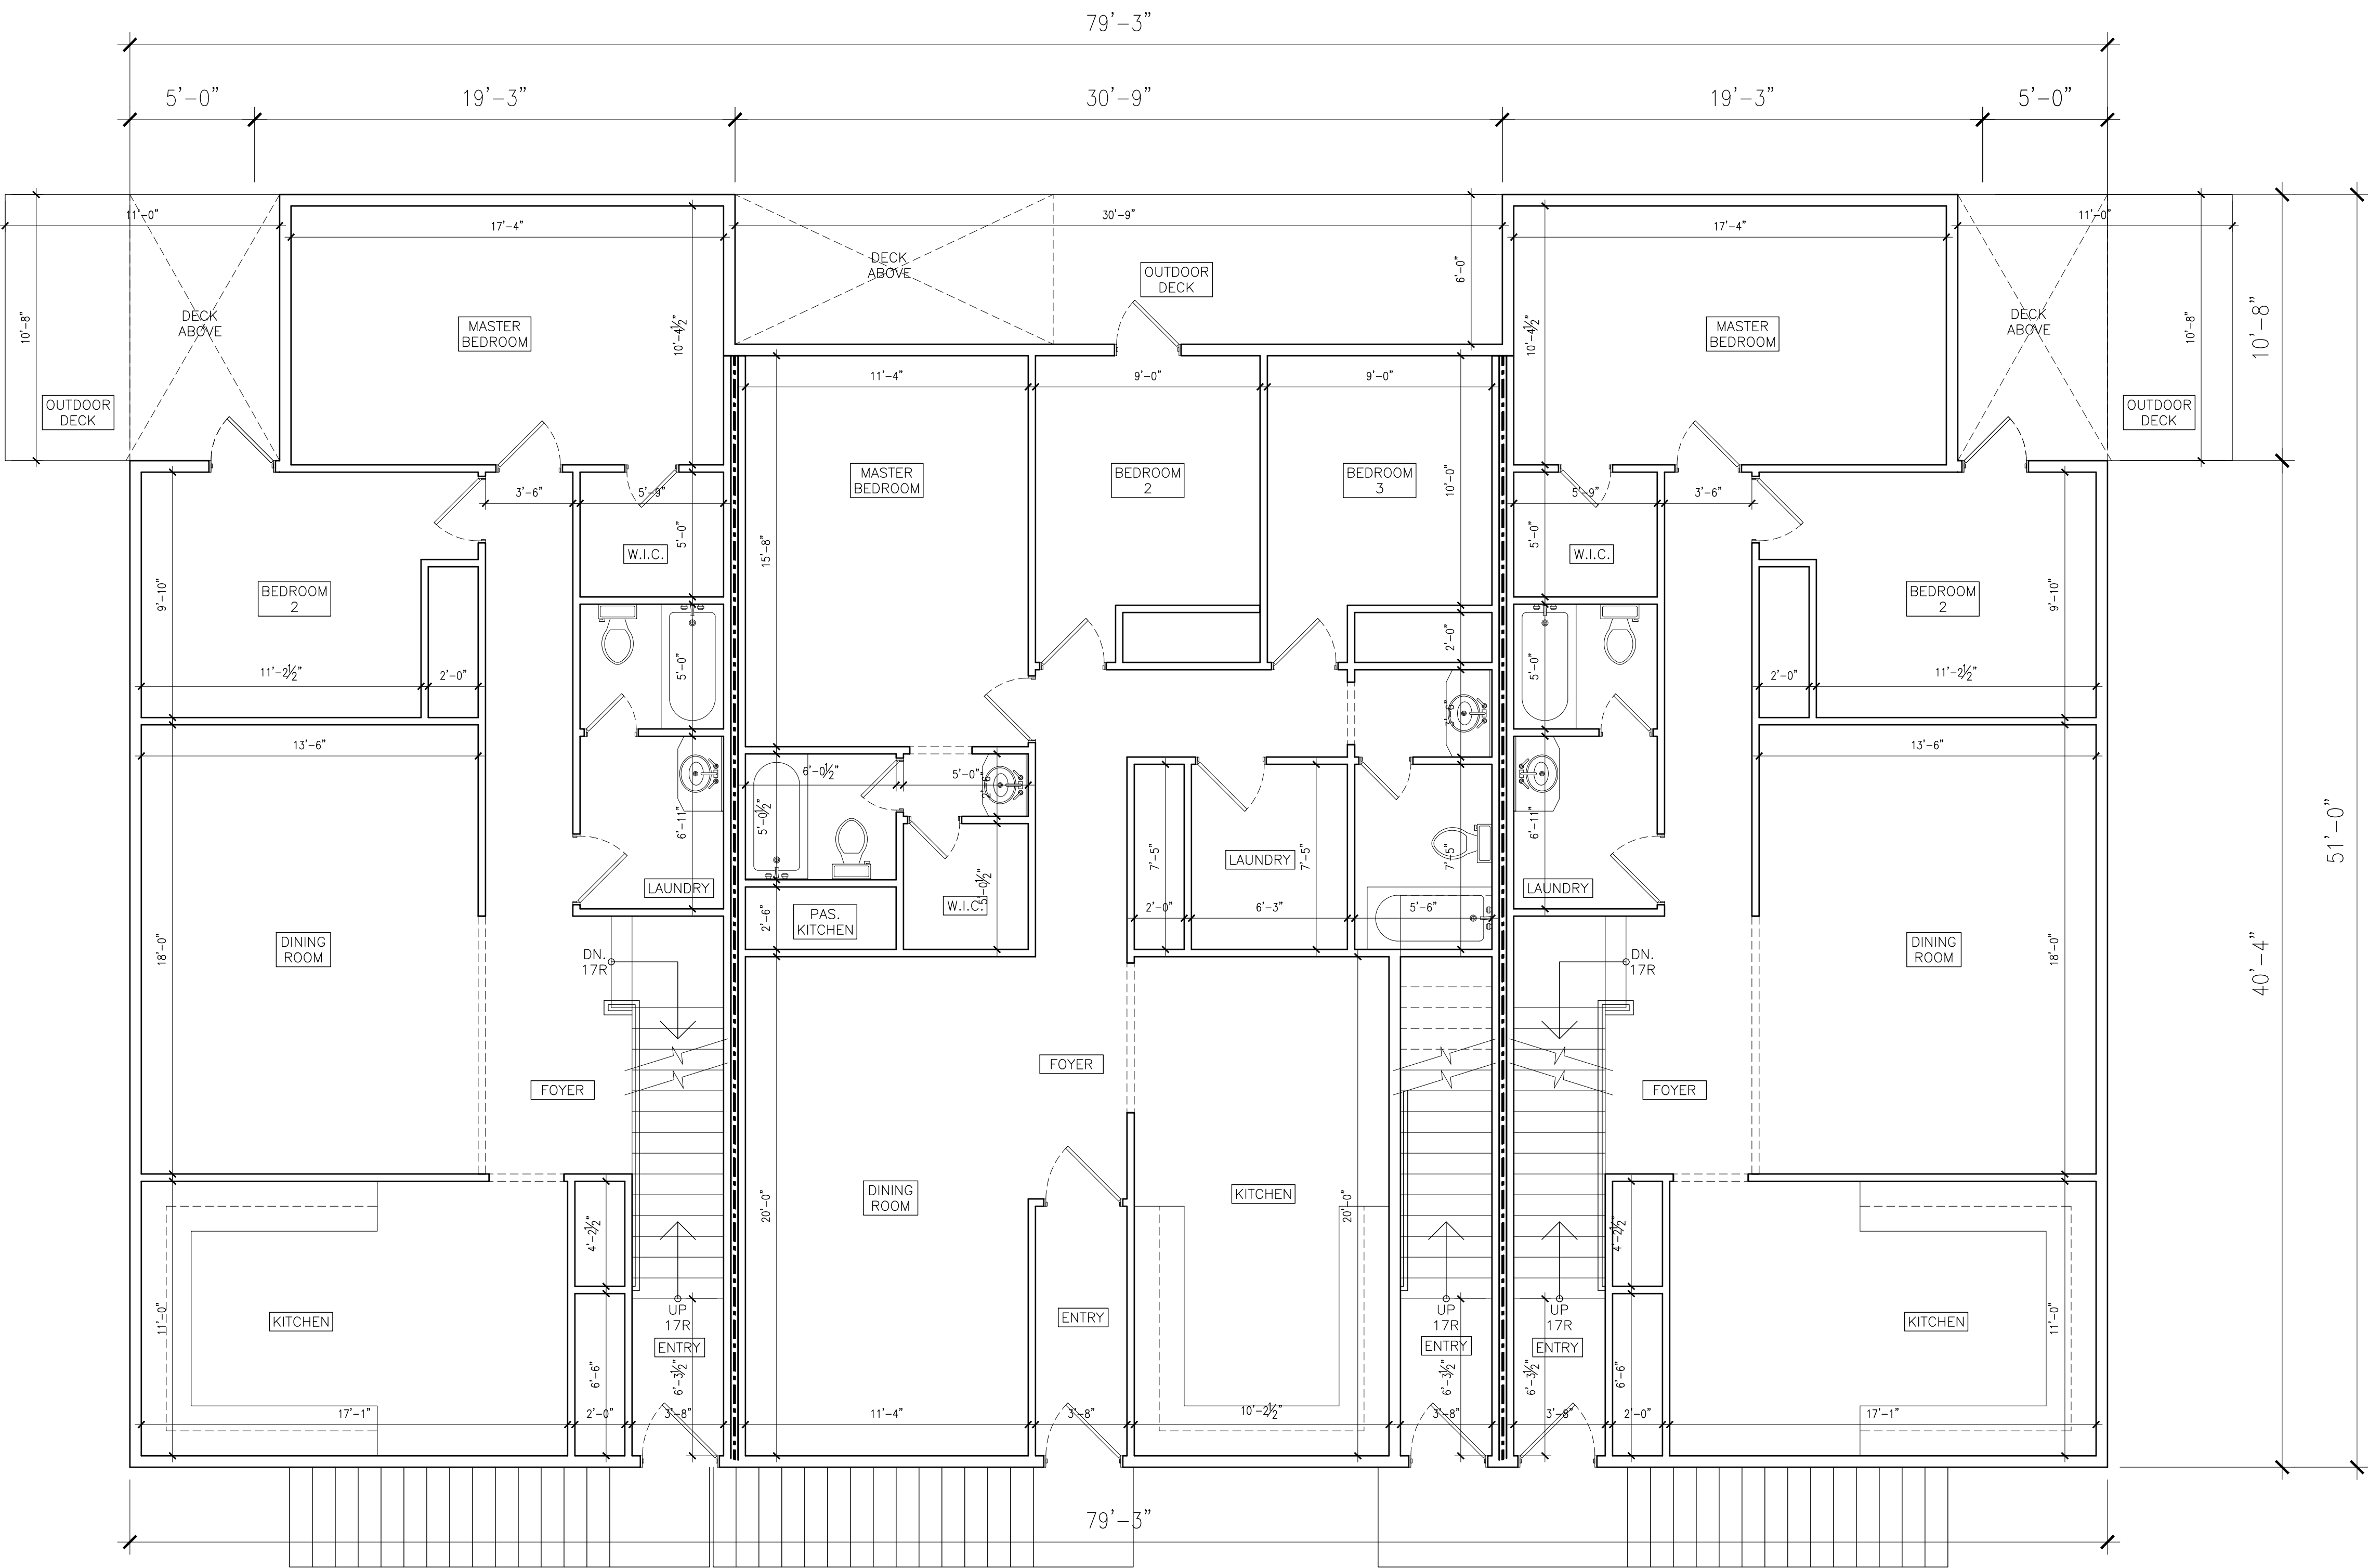

1 SECOND FLOOR PLAN
A-103 SCALE: 1/4" = 1'-0"

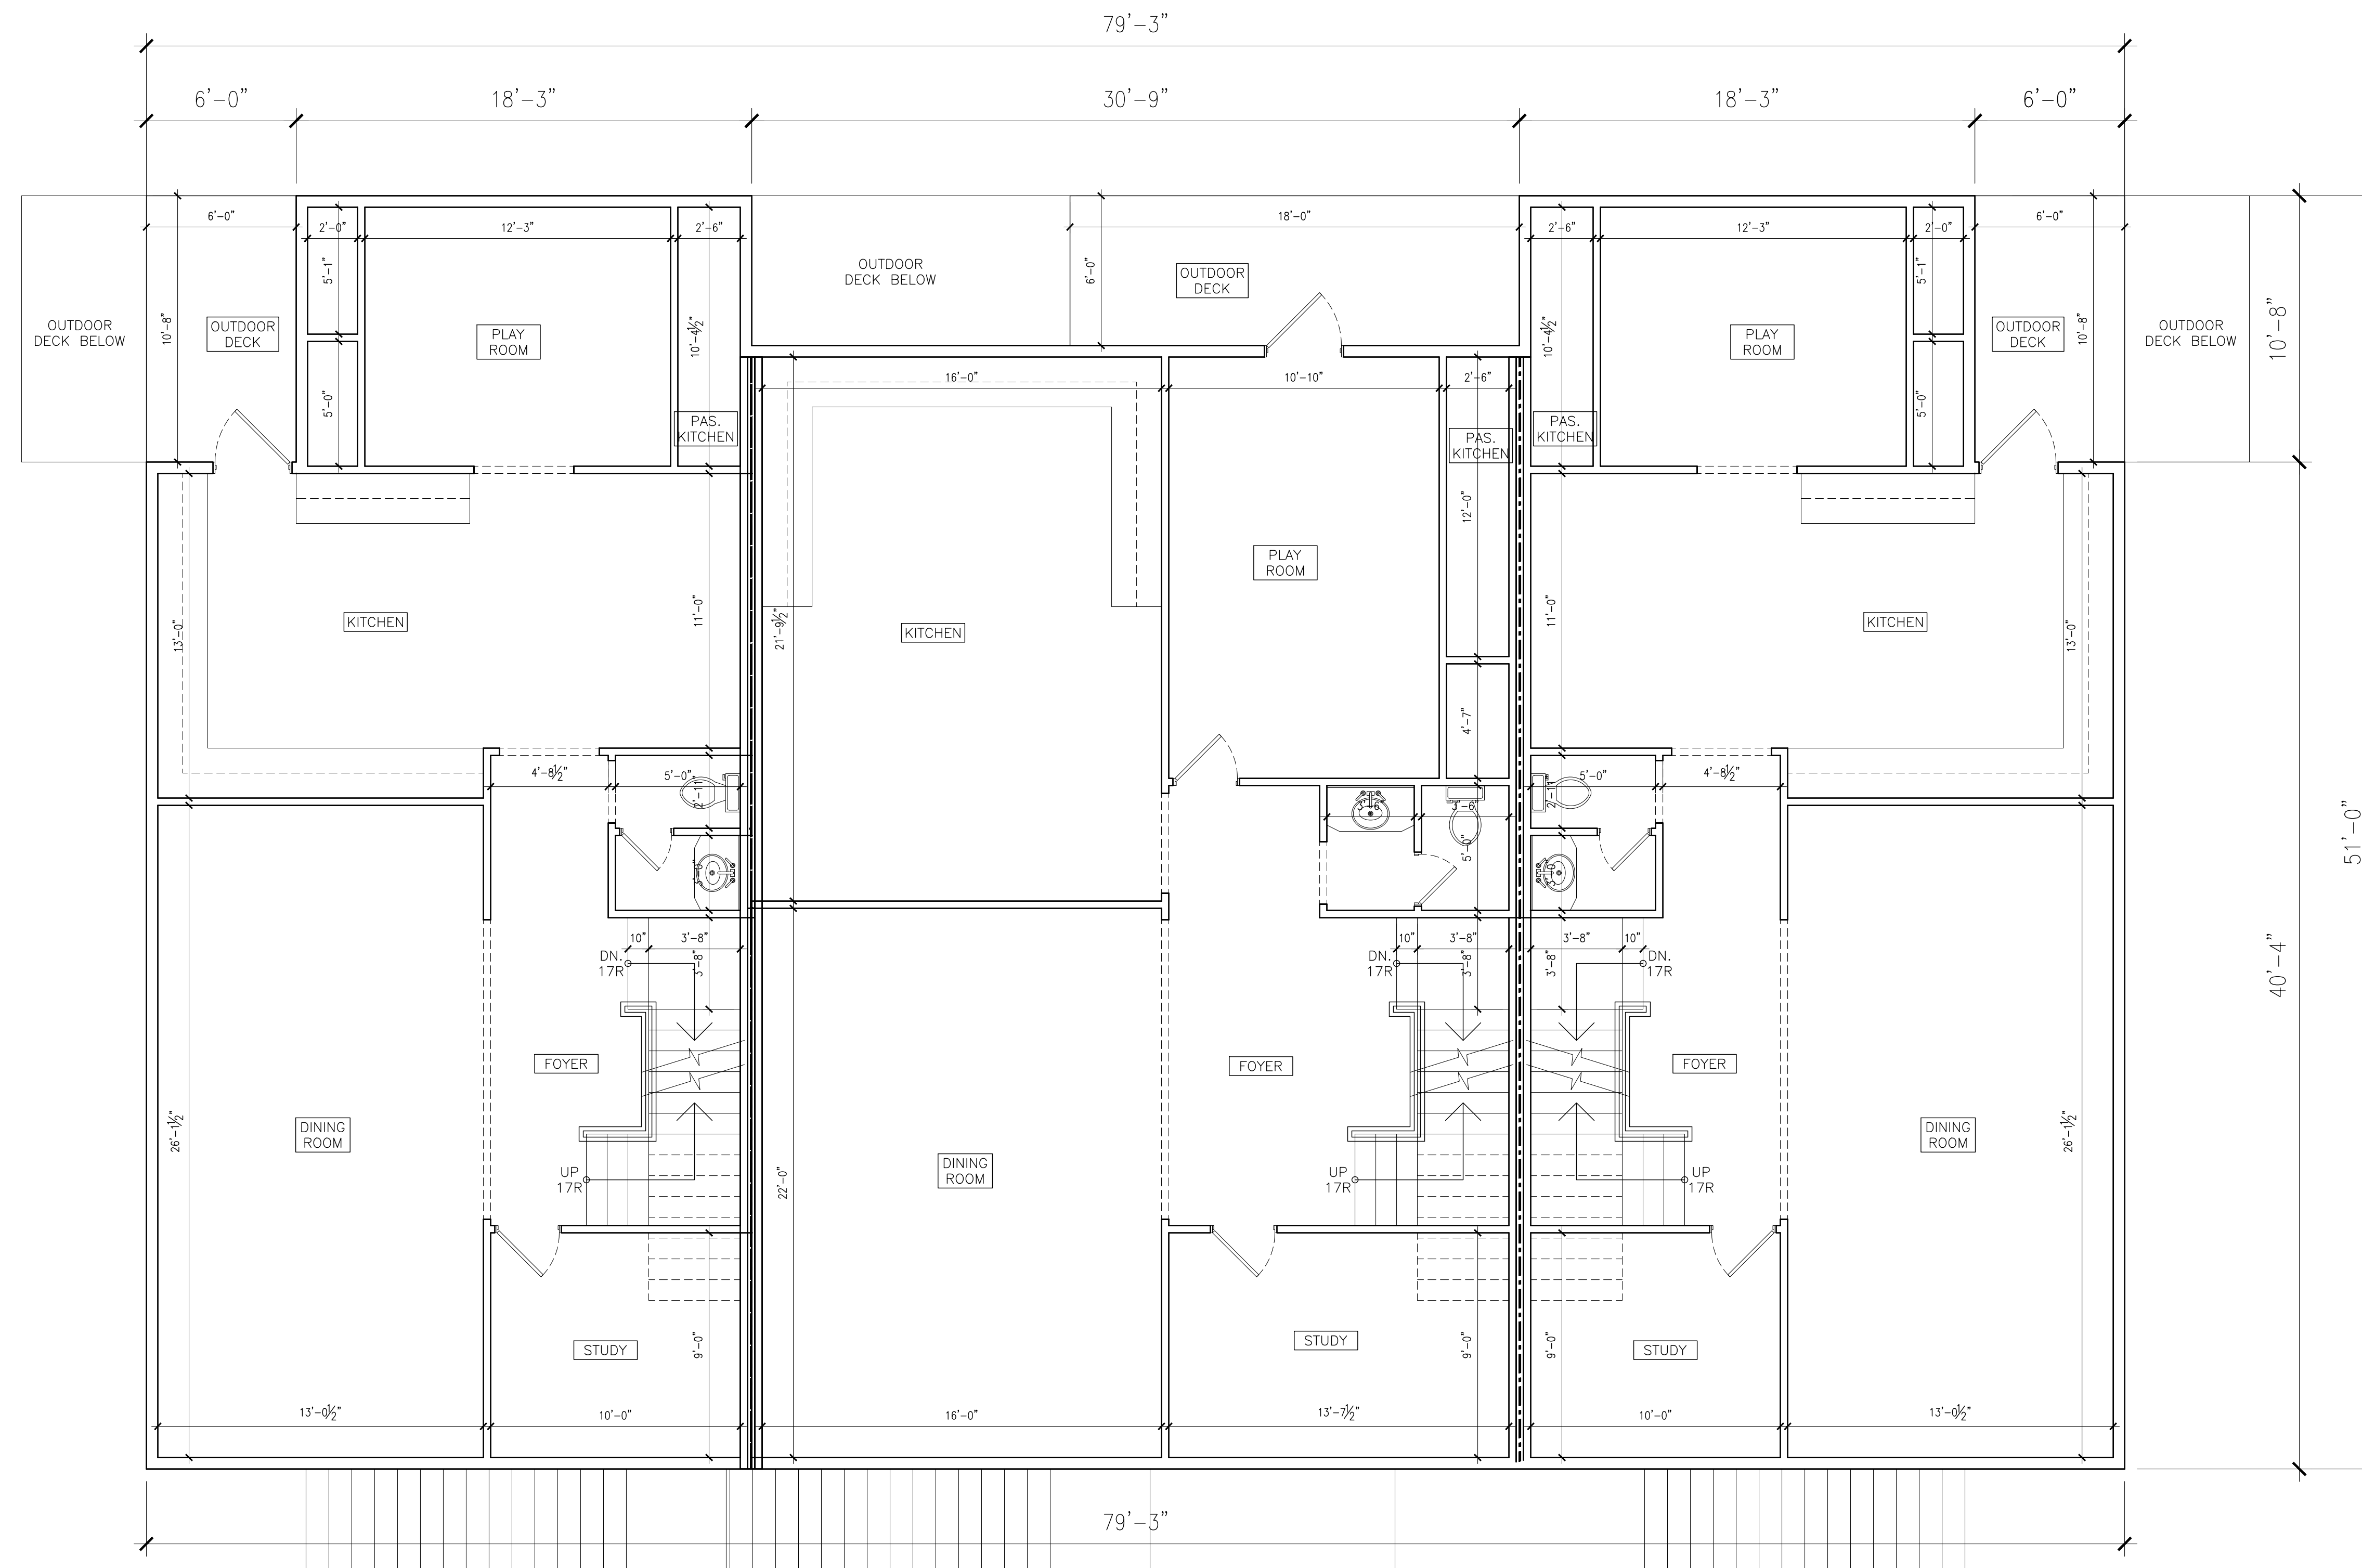


1 THIRD FLOOR PLAN
A-104 SCALE: 1/4" = 1'-0"

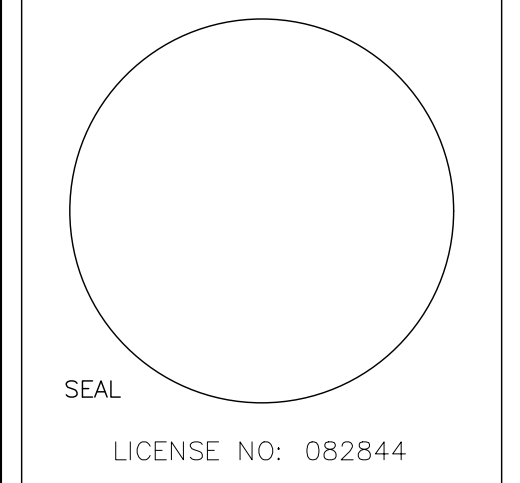

PROPOSED MULTI FAMILY BUILDING FOR:
113-115 LAKE ST.
(SMALL BUILDING)
TOWN OF CLARKSTOWN VILLAGE OF SPRING VALLEY
ROCKLAND COUNTY, NEW YORK

Project No. ---101
Drawn By: LH
Reviewed By: PS
Date NOV. 11, 2025

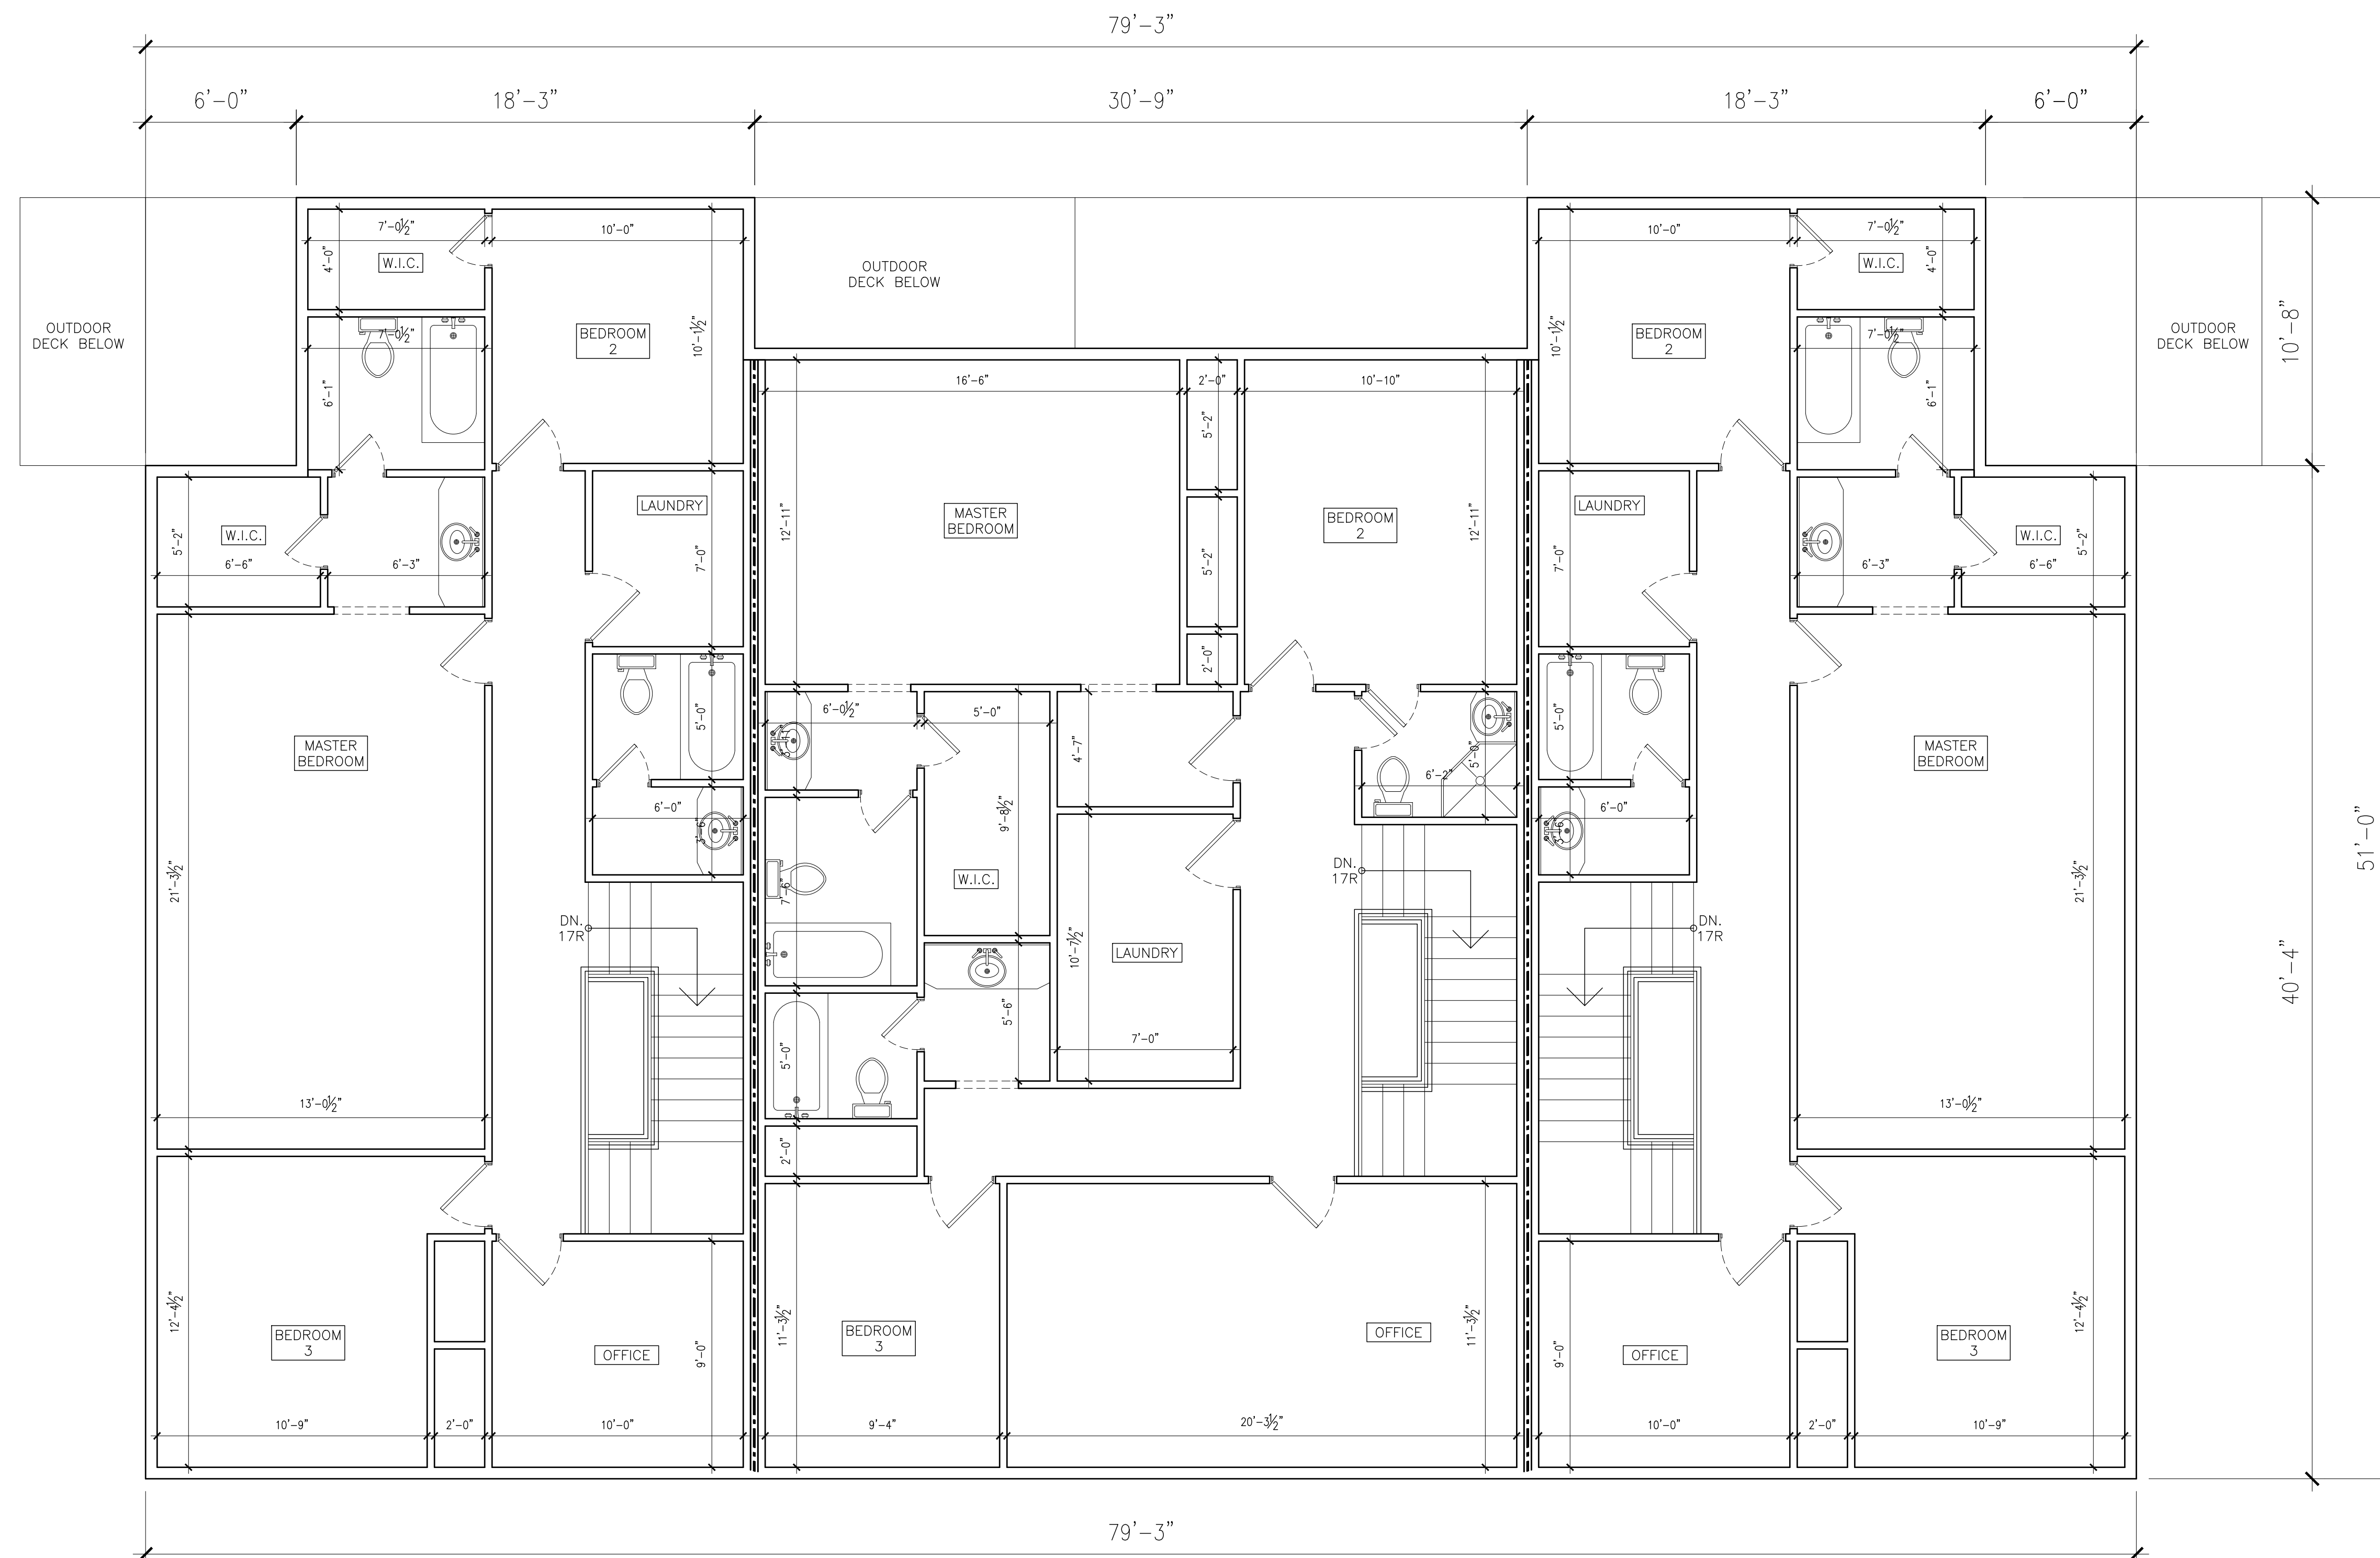

1
A-105

FOURTH FLOOR PLAN

SCALE: 1/4" = 1'-0"



PROPOSED MULTI FAMILY BUILDING FOR:

113-115 LAKE ST.
(SMALL BUILDING)

TOWN OF CLARKSTOWN VILLAGE OF SPRING VALLEY
ROCKLAND COUNTY, NEW YORK

Project No. ---|01|
Drawn By: LH
Reviewed By: PS
Date NOV. II, 2025



PROPOSED MULTI FAMILY BUILDING FOR:

113-115 LAKE ST.

(SMALL BUILDING)

TOWN OF CLARKSTOWN VILLAGE OF SPRING VALLEY

ROCKLAND COUNTY, NEW YORK


Project No. ---101

Drawn By: LH

Reviewed By: PS

Date NOV. 11, 2025

A-201

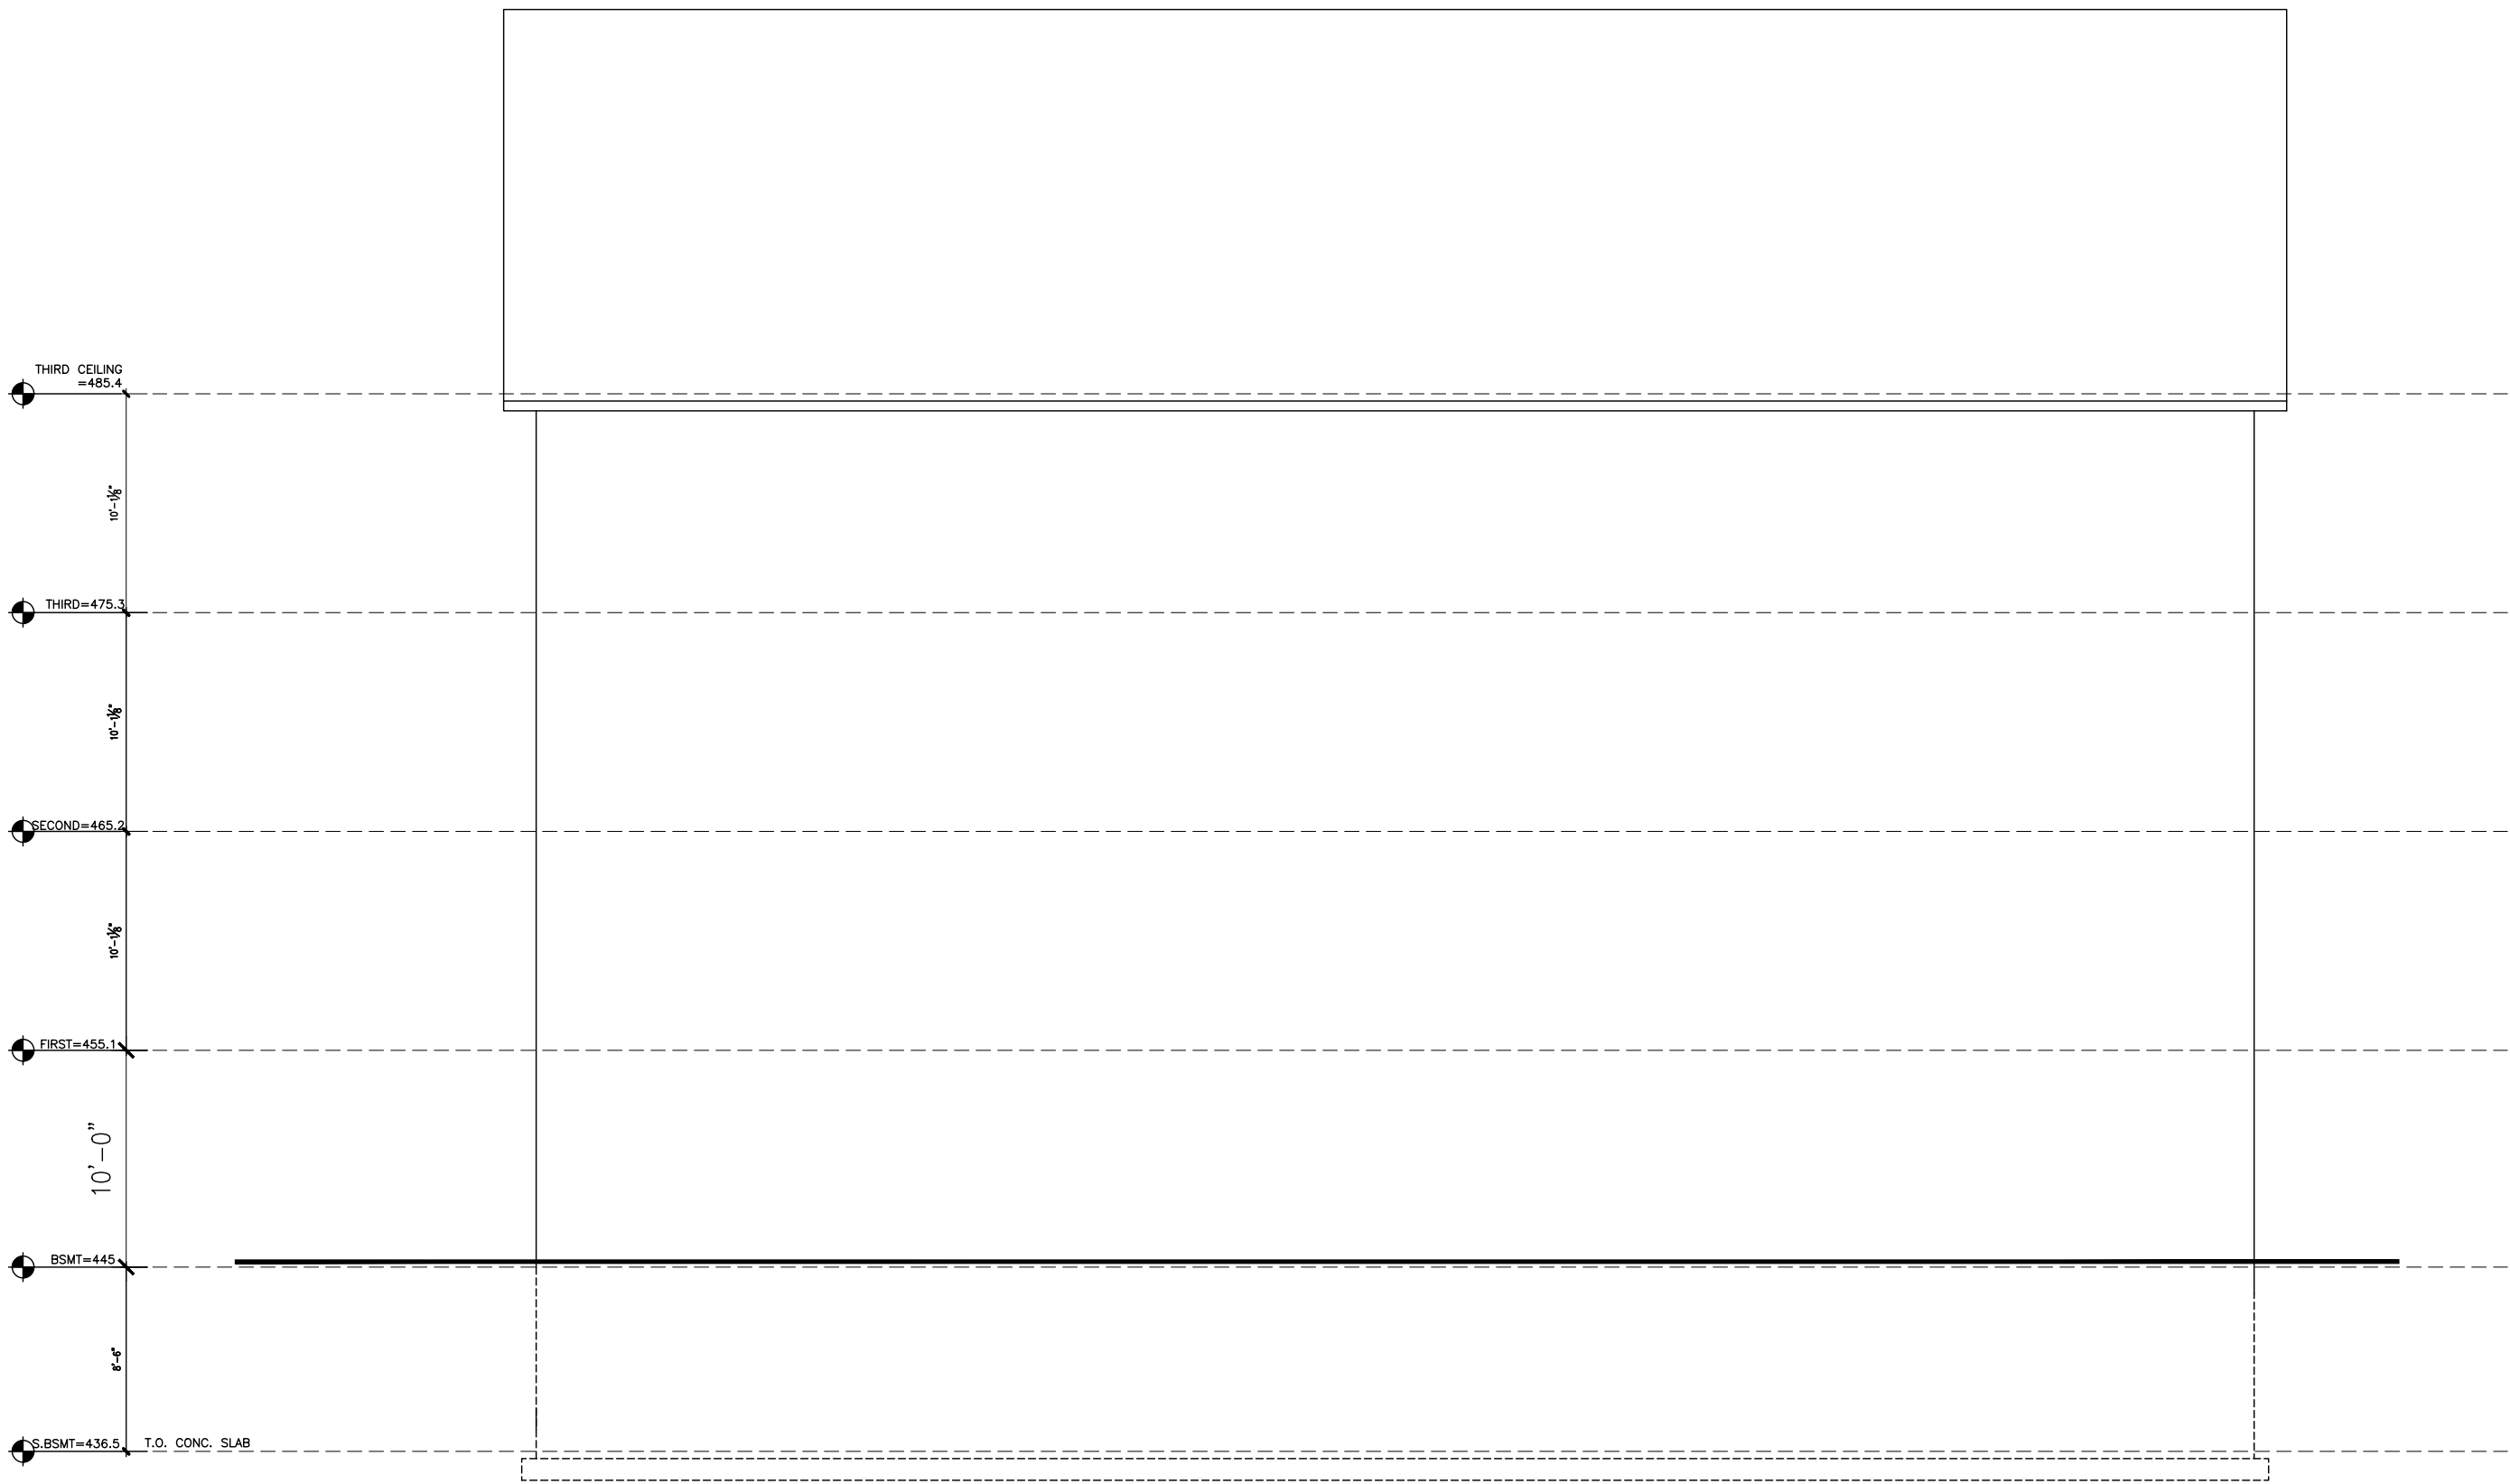


1

FRONT ELEVATION

SCALE: 1/8" = 1'-0"

A-201

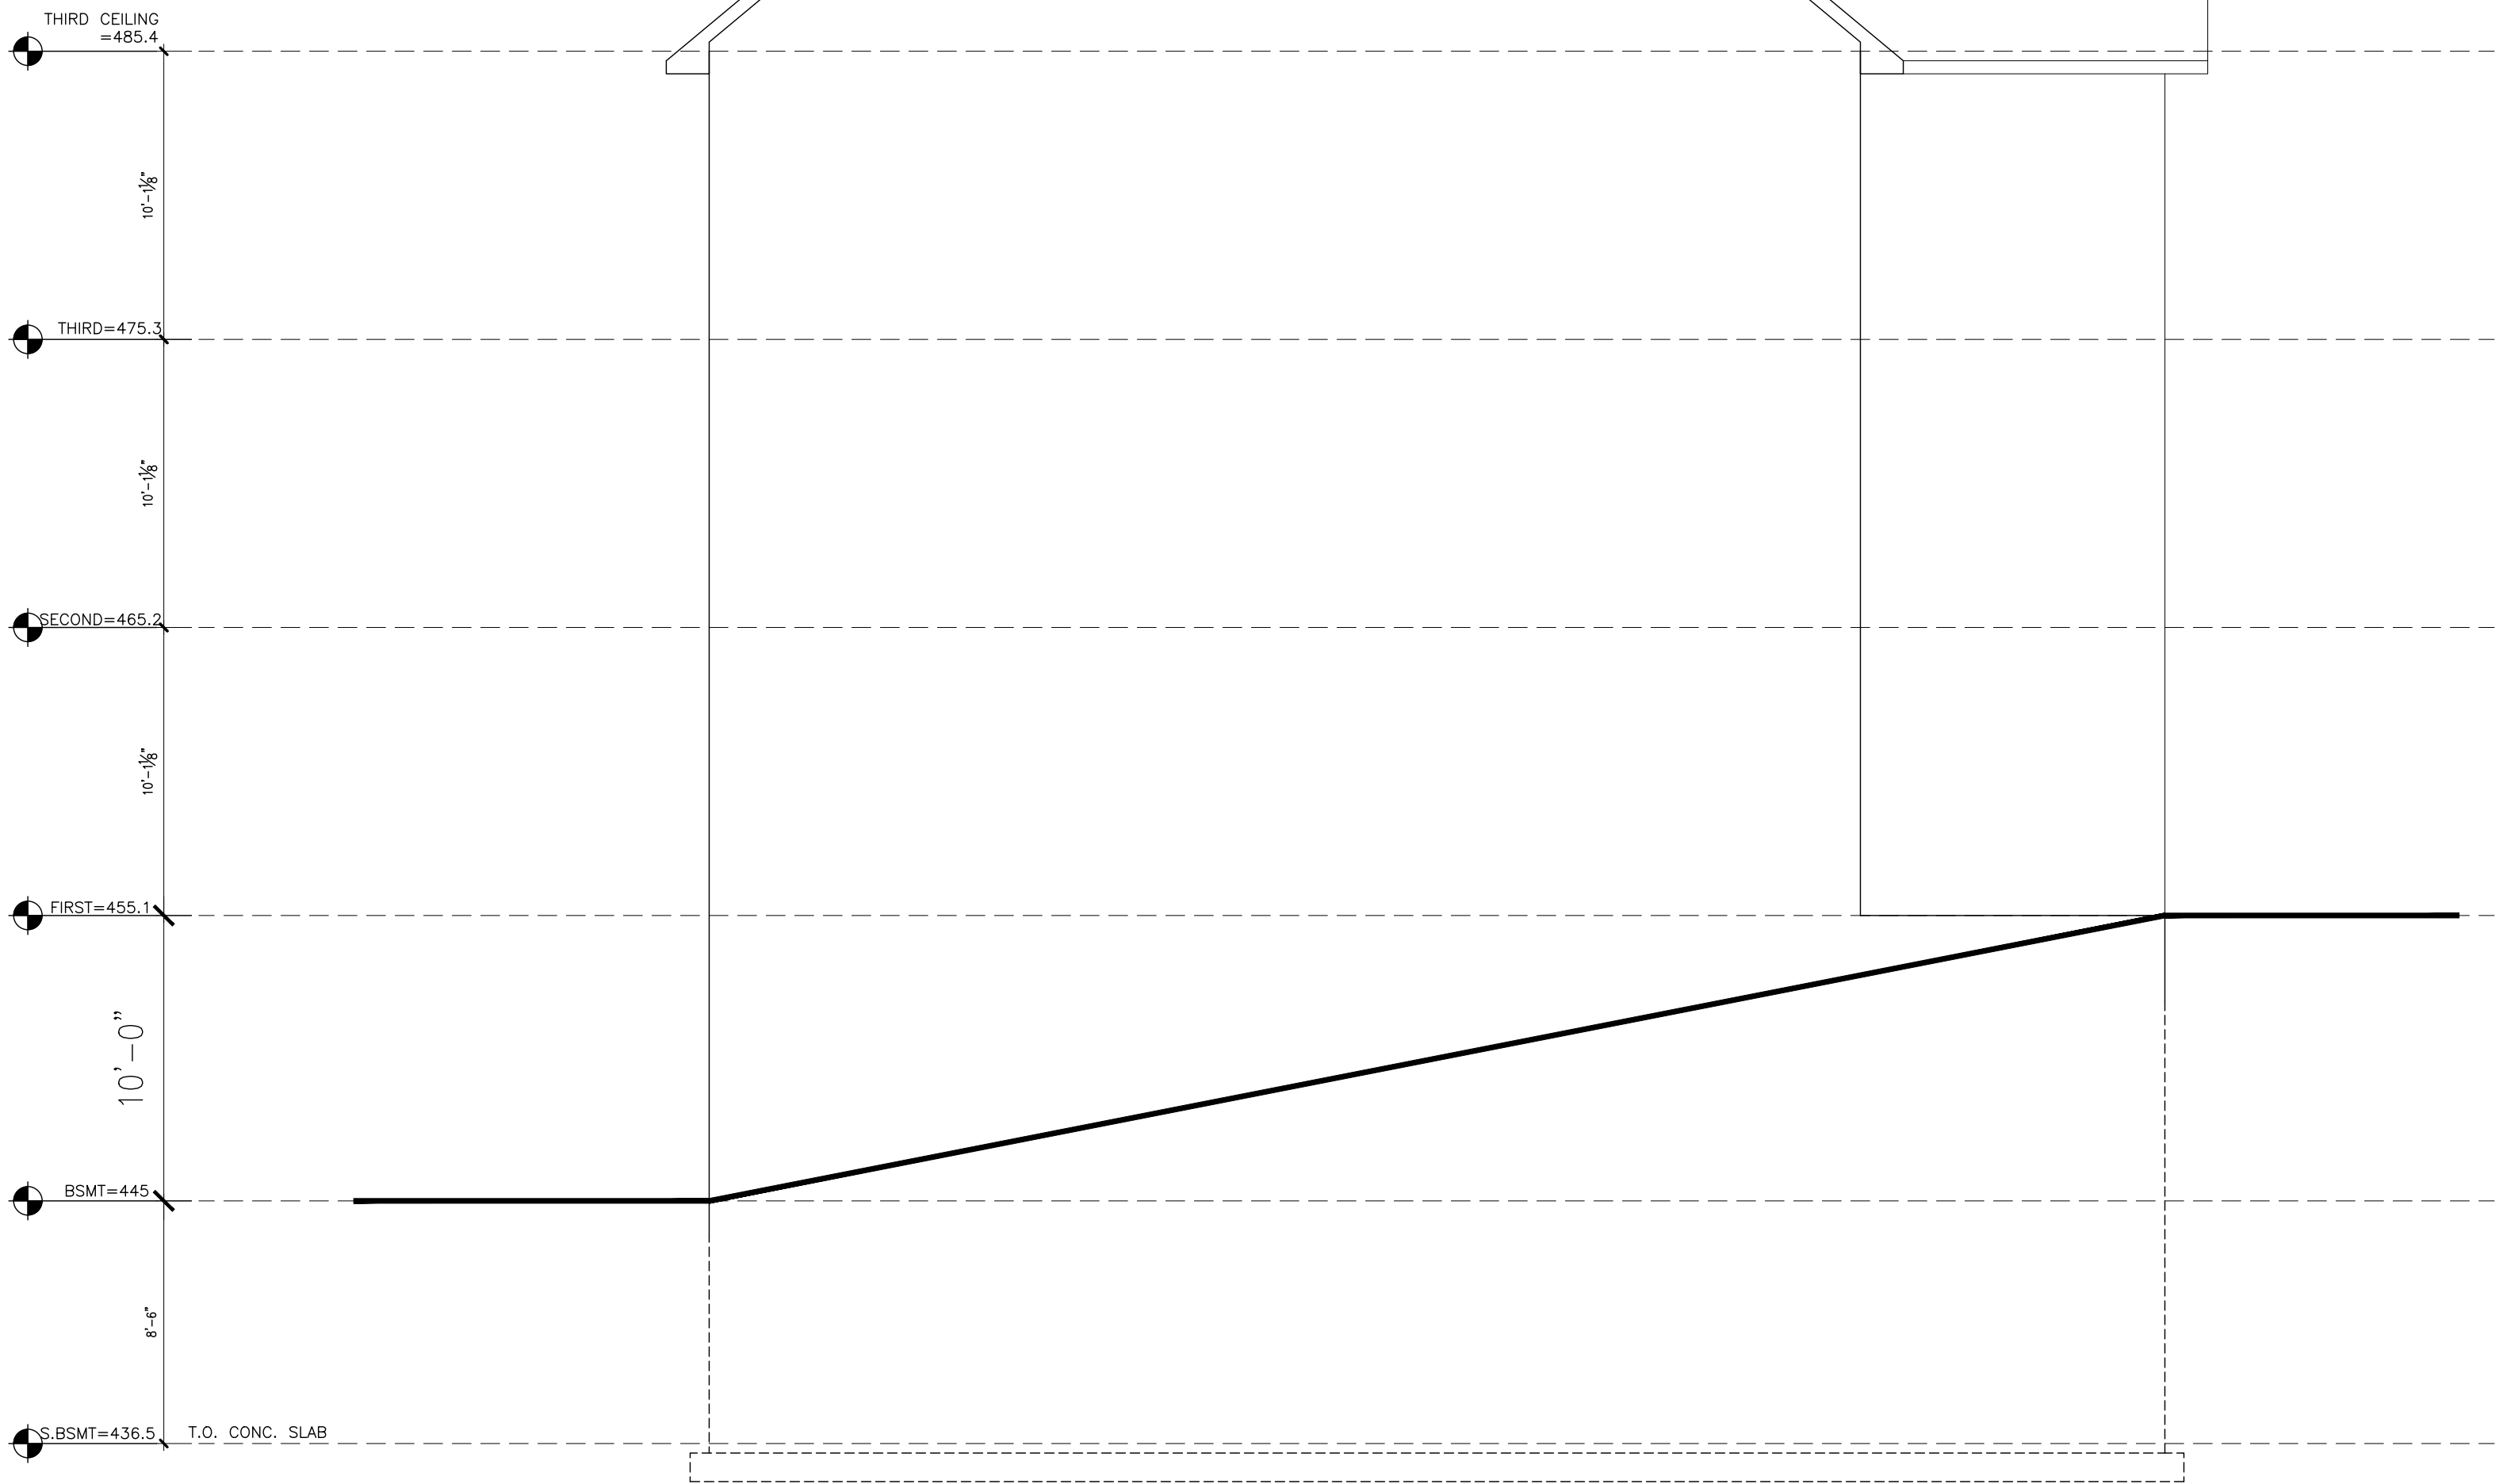

2

RIGHT ELEVATION

SCALE: 3/16" = 1'-0"


A-201




PROPOSED MULTI FAMILY BUILDING FOR:
113-115 LAKE ST.
(SMALL BUILDING)
TOWN OF CLARKSTOWN VILLAGE OF SPRING VALLEY
ROCKLAND COUNTY, NEW YORK

Project No. ---101
Drawn By: LH
Reviewed By: PS
Date NOV. 11, 2025

A-202

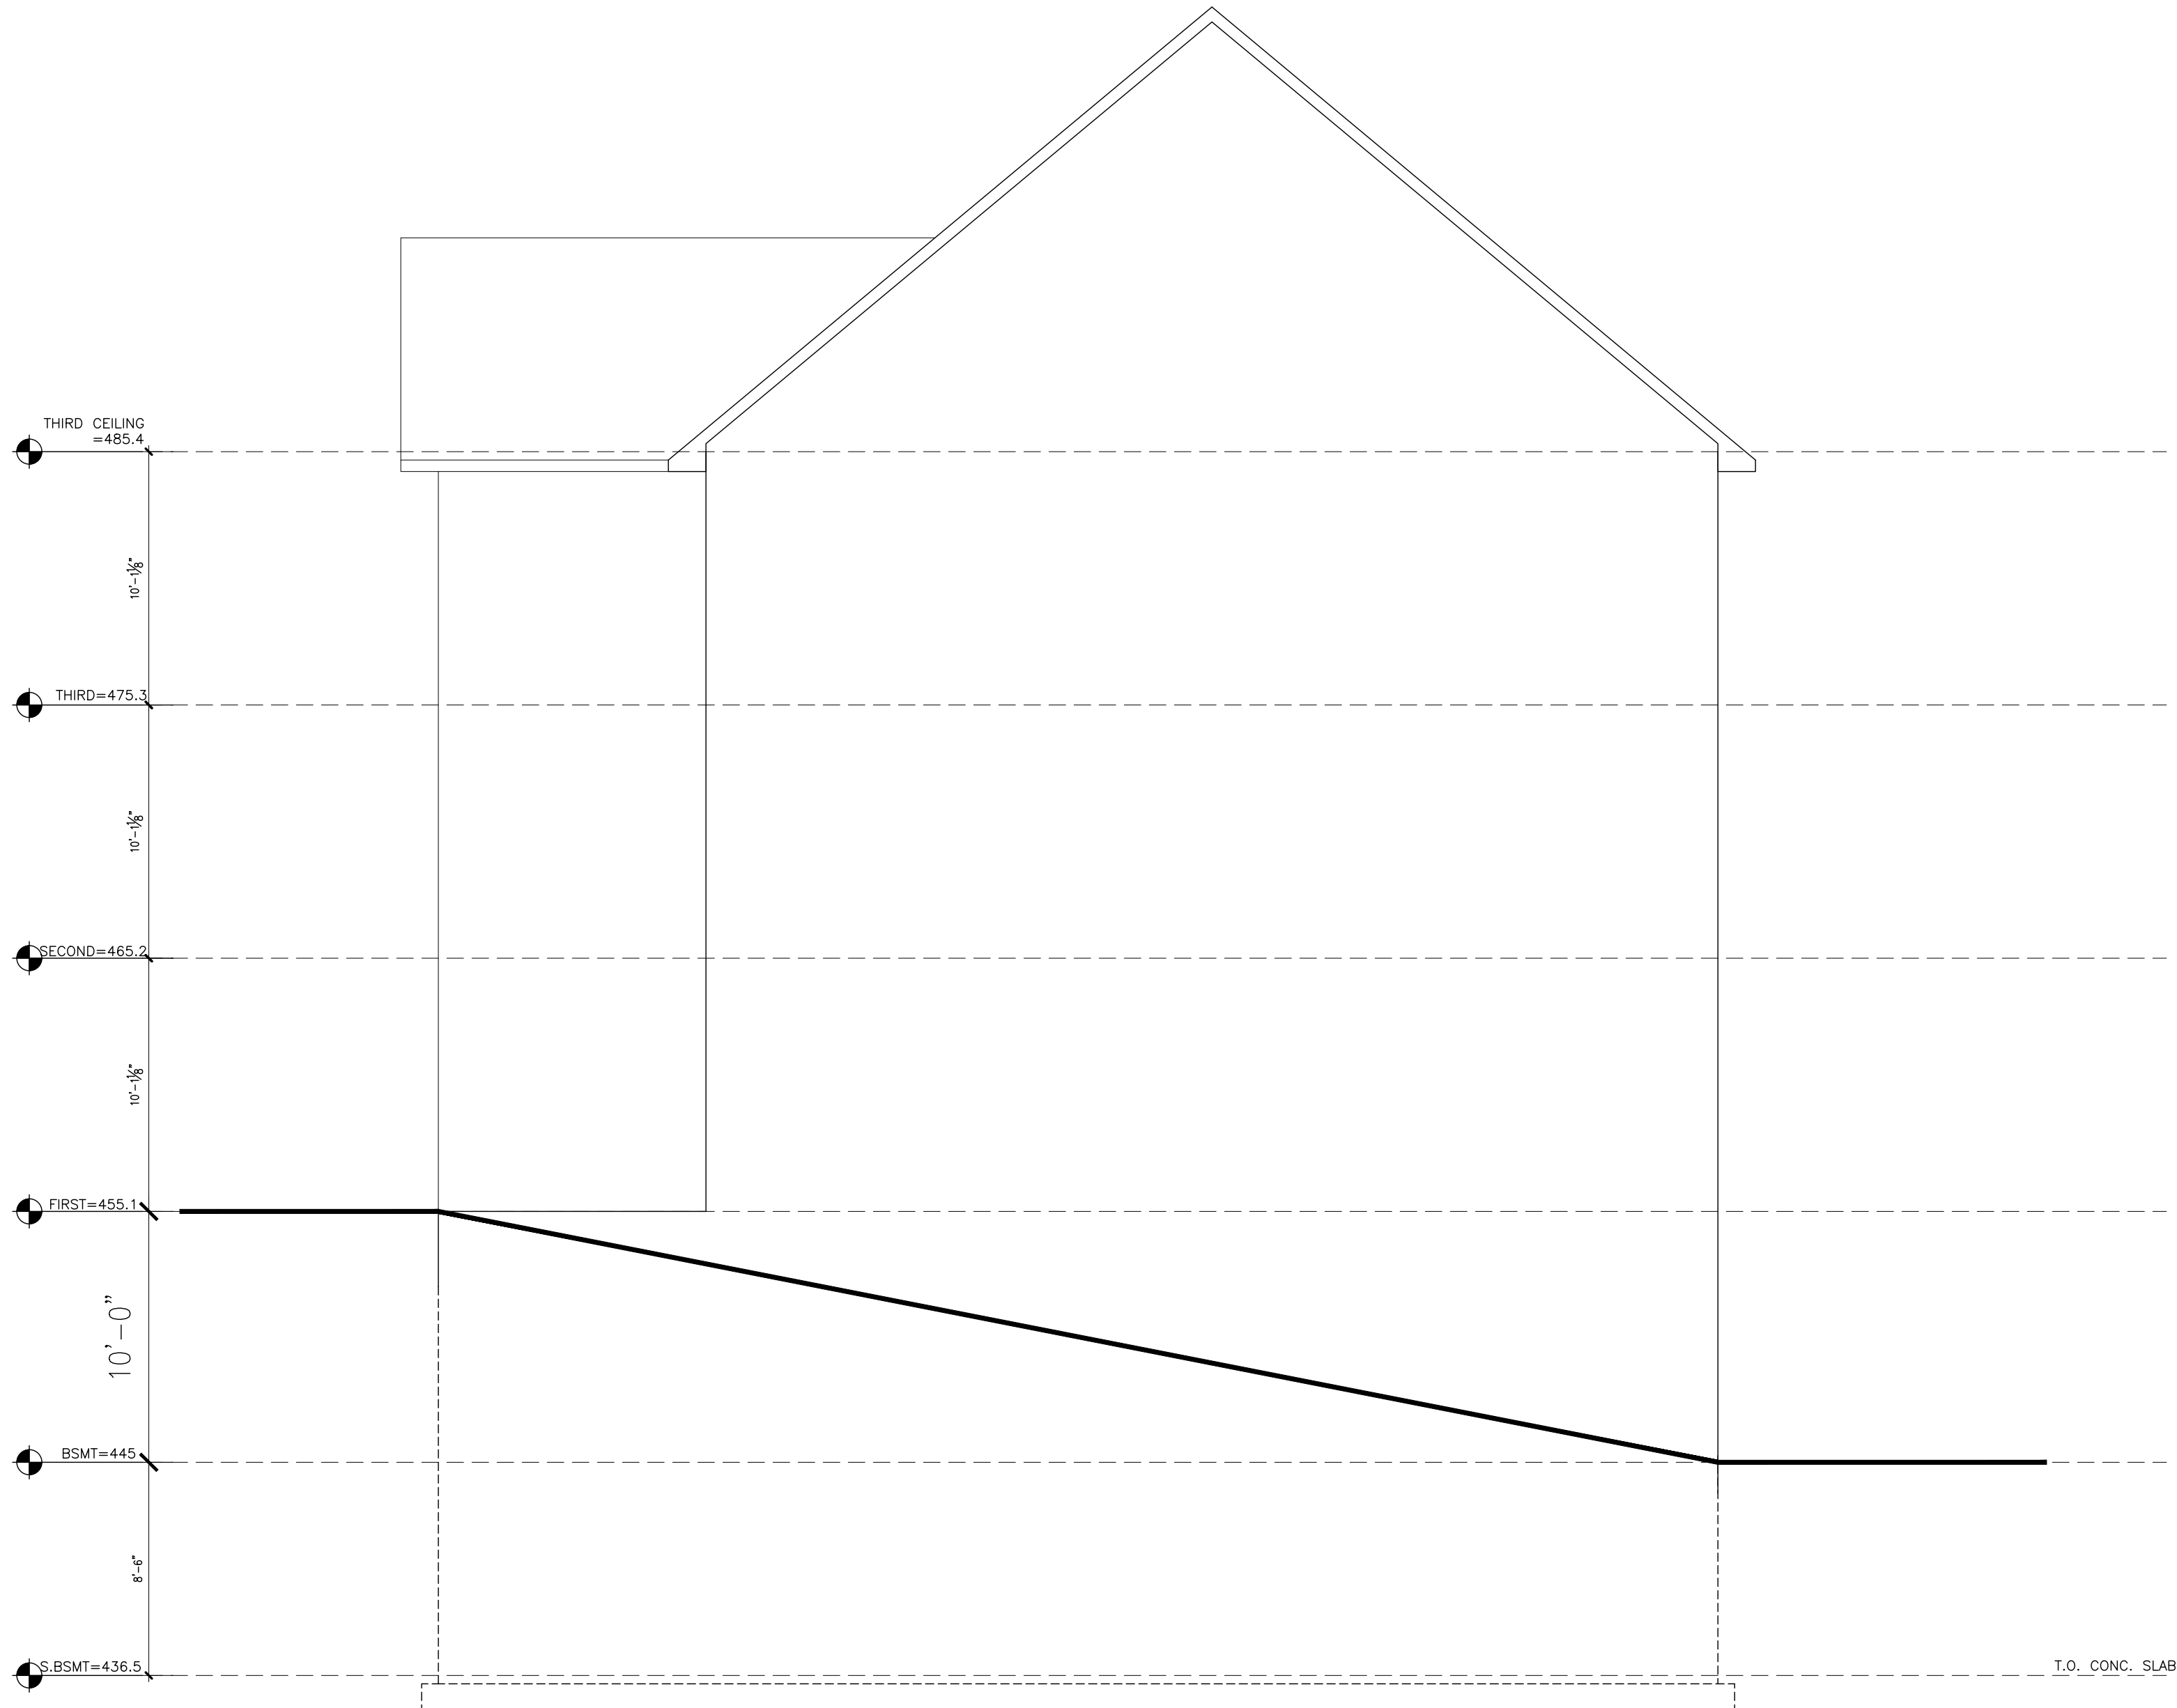

1
A-202 LEFT ELEVATION
SCALE: 3/16" = 1'-0"

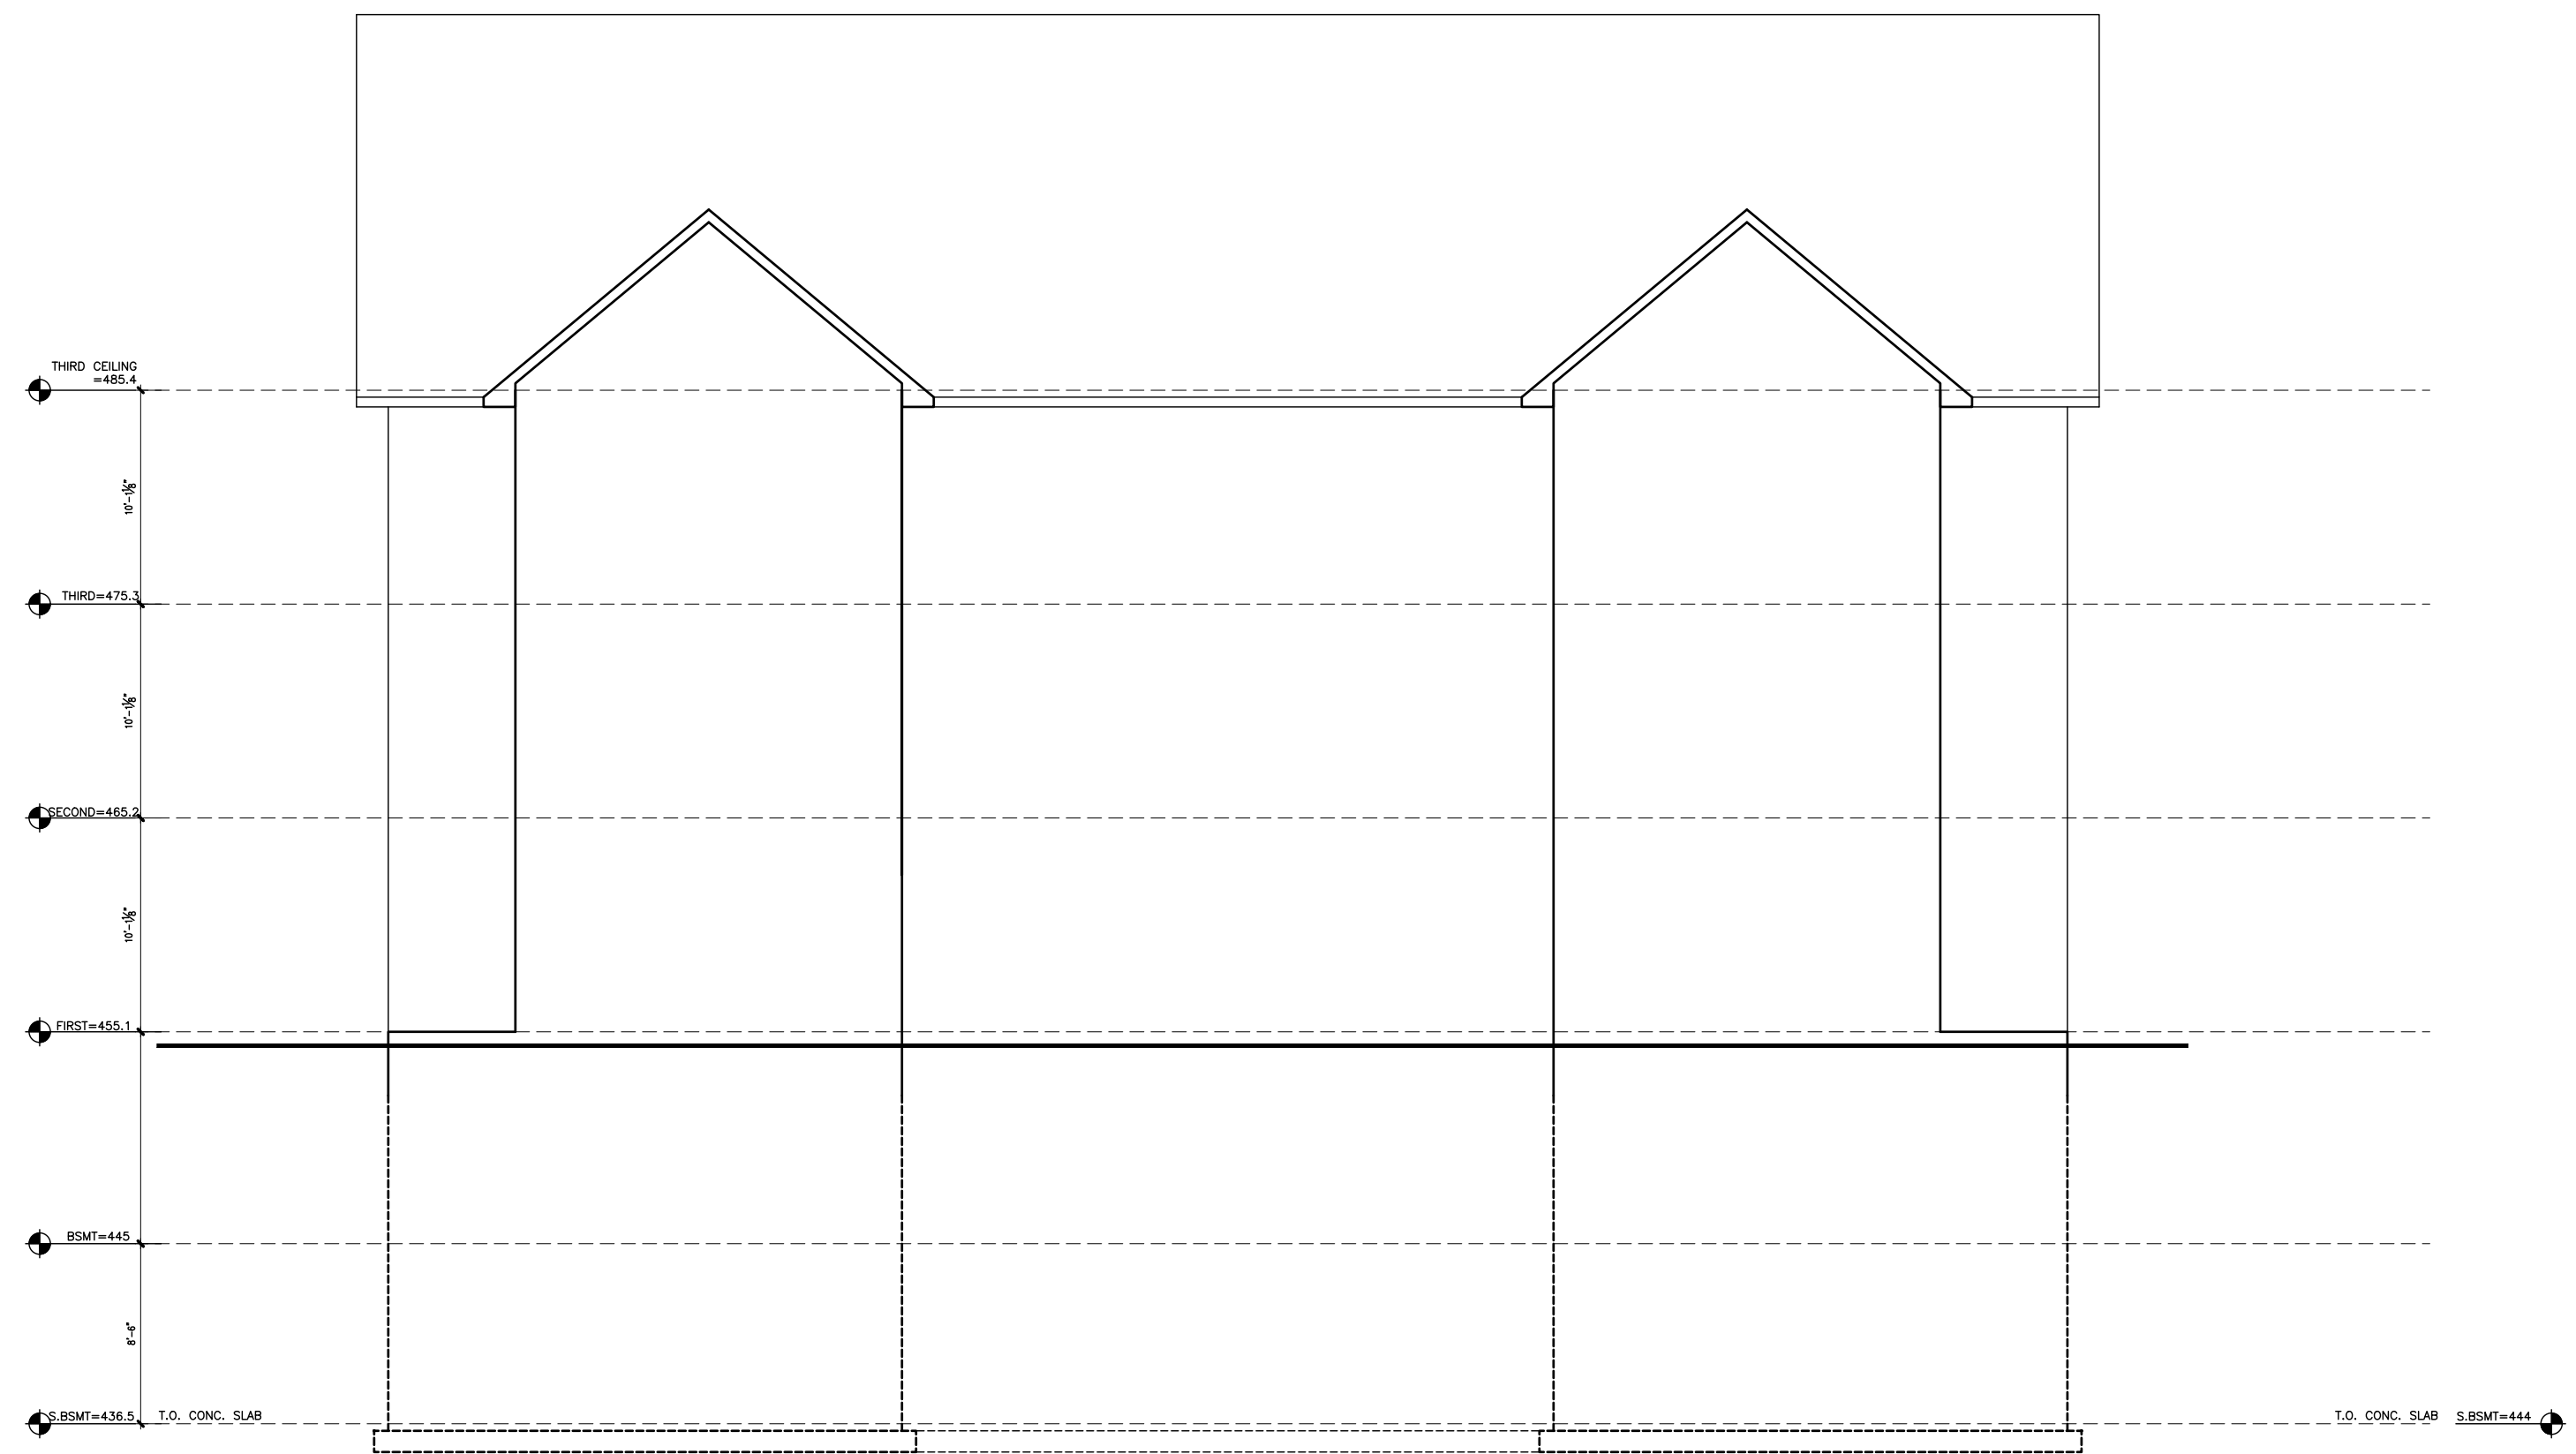

2
A-202 REAR ELEVATION
SCALE: 1/8" = 1'-0"