





PROPOSED MULTI FAMILY BUILDING FOR:
113-115 LAKE ST.
TOWN OF CLARKSTOWN VILLAGE OF SPRING VALLEY
ROCKLAND COUNTY, NEW YORK

Project No. 22-101
Drawn By: LH
Reviewed By: PS
Date: 11.10.2023


A-102

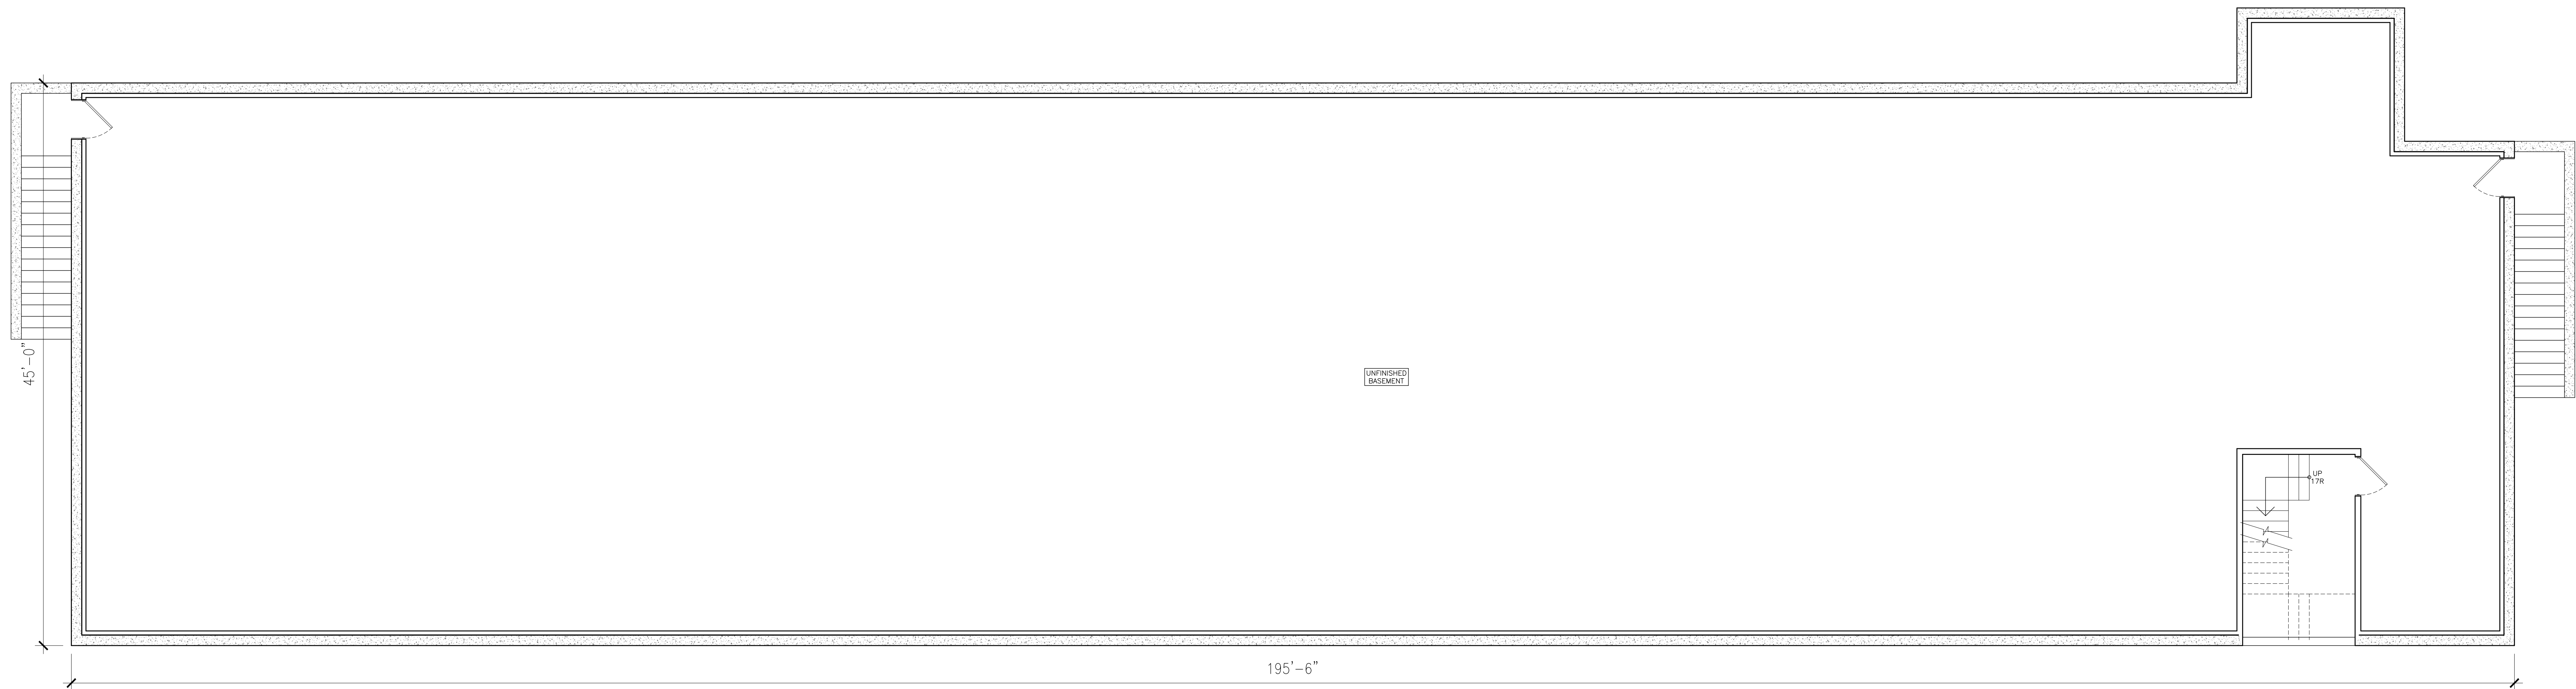

1
A-102 BASEMENT FLOOR PLAN
SCALE: 3/16" = 1'-0"

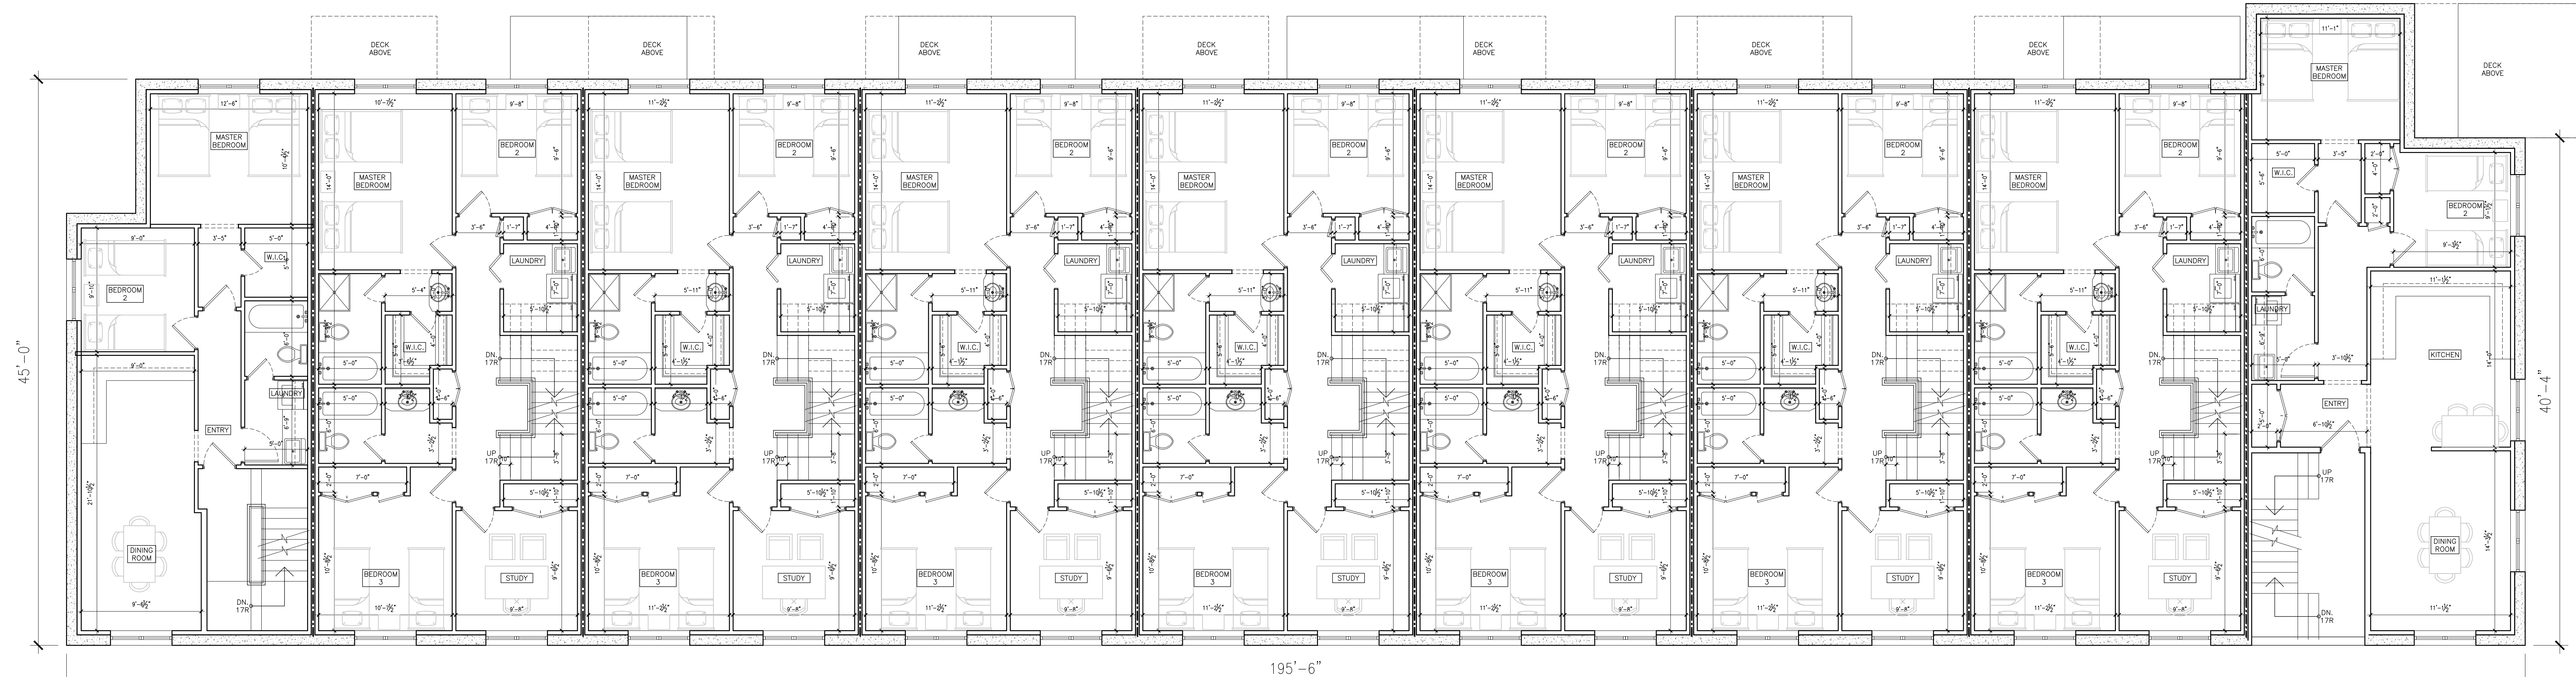


1 FIRST FLOOR PLAN
A-103 SCALE: 3/16" = 1'-0"

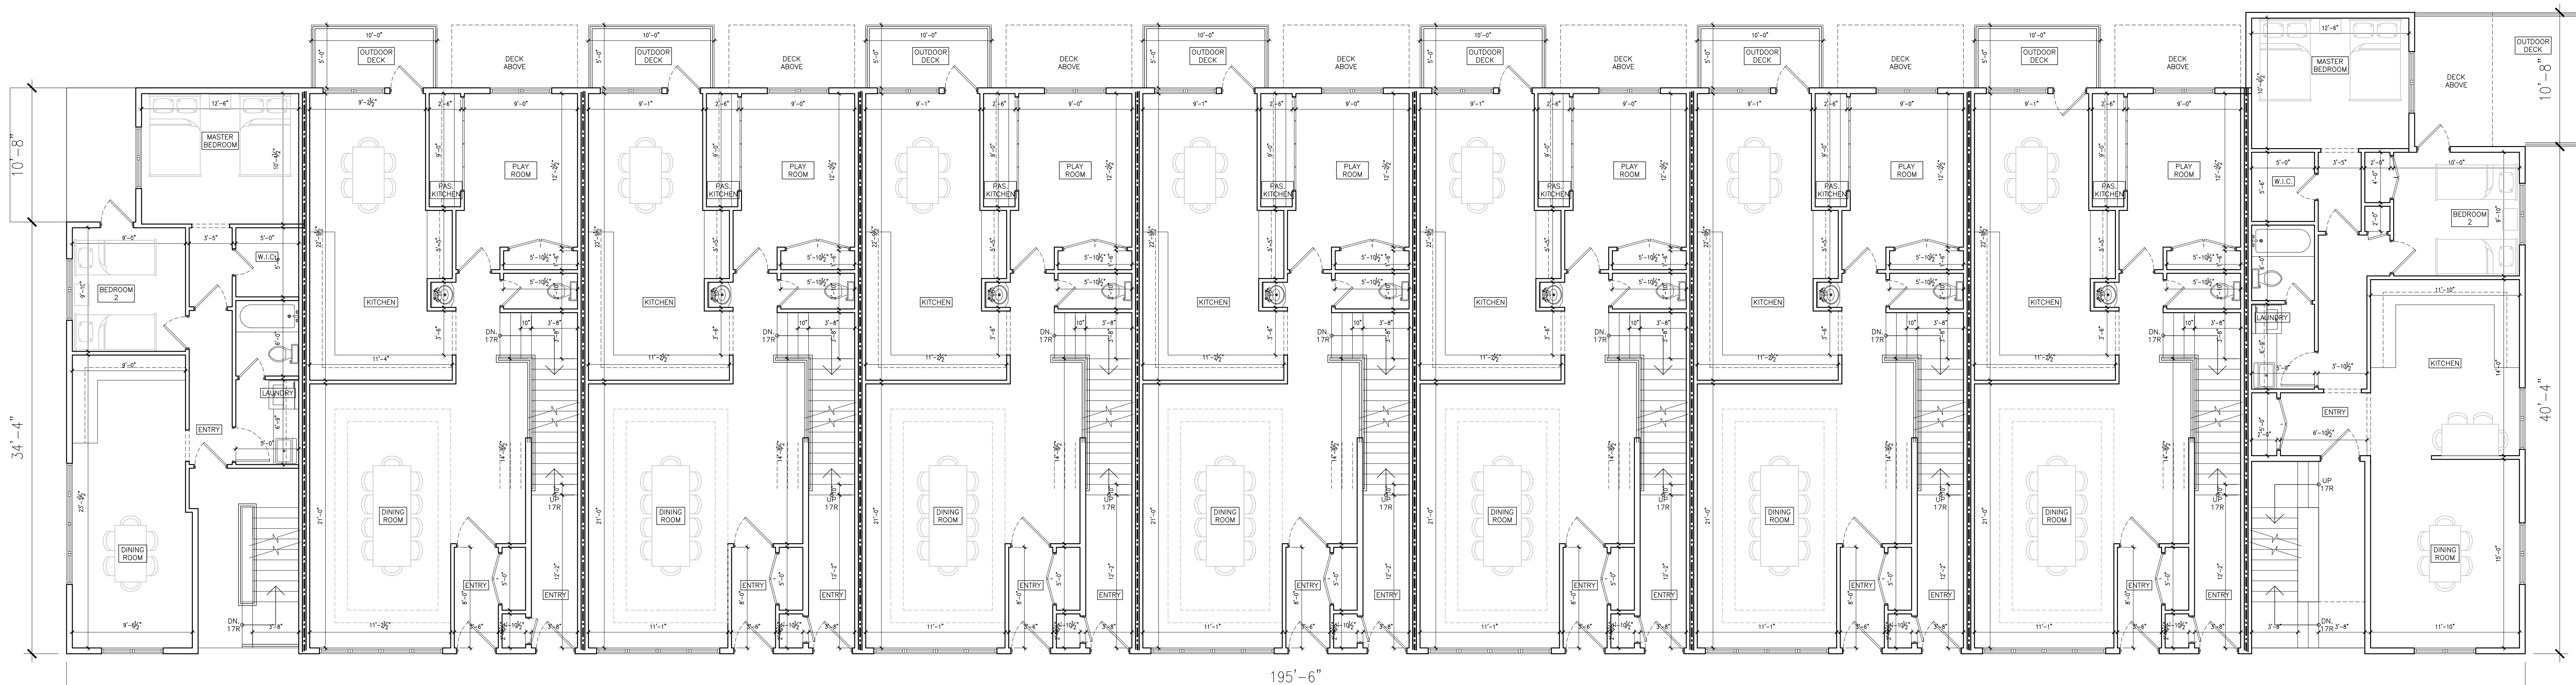

2 SECOND FLOOR PLAN
A-103 SCALE: 3/16" = 1'-0"



COMMERCIAL - RESIDENTIAL
412 N. MAIN STREET, SUITE 301
MONROE, NY 12050 845-781-4222
LARRY@HARTMANDESIGN.COM

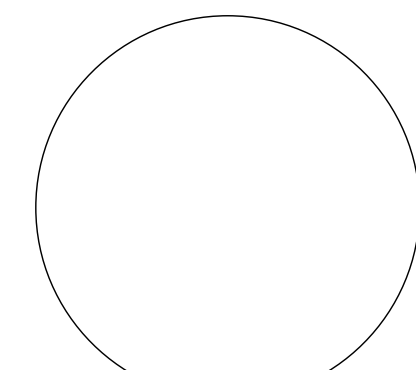


SEAL
LICENSE NO: 082844


PROPOSED MULTI FAMILY BUILDING FOR:
113-115 LAKE ST.
TOWN OF CLARKSTOWN VILLAGE OF SPRING VALLEY
ROCKLAND COUNTY, NEW YORK

Project No. ---101
Drawn By: LH
Reviewed By: PS
Date: 11.10.2025

A-103

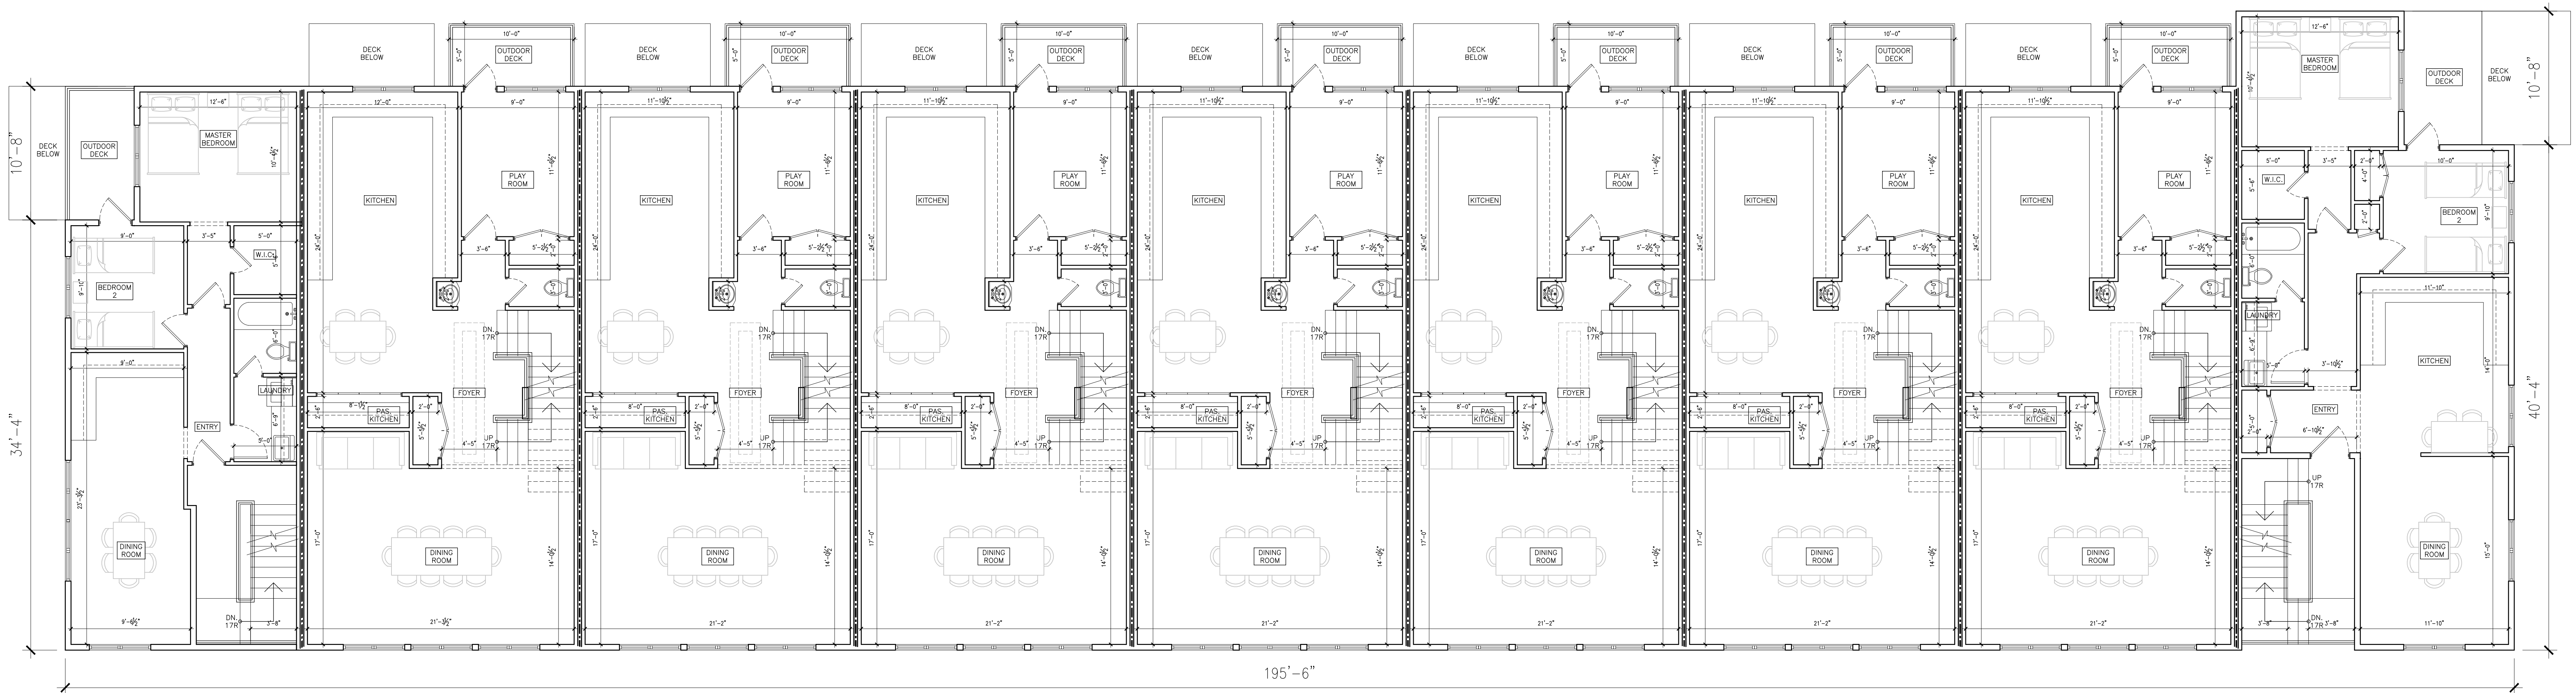


1
A-104
THIRD FLOOR PLAN
SCALE: 3/16" = 1'-0"

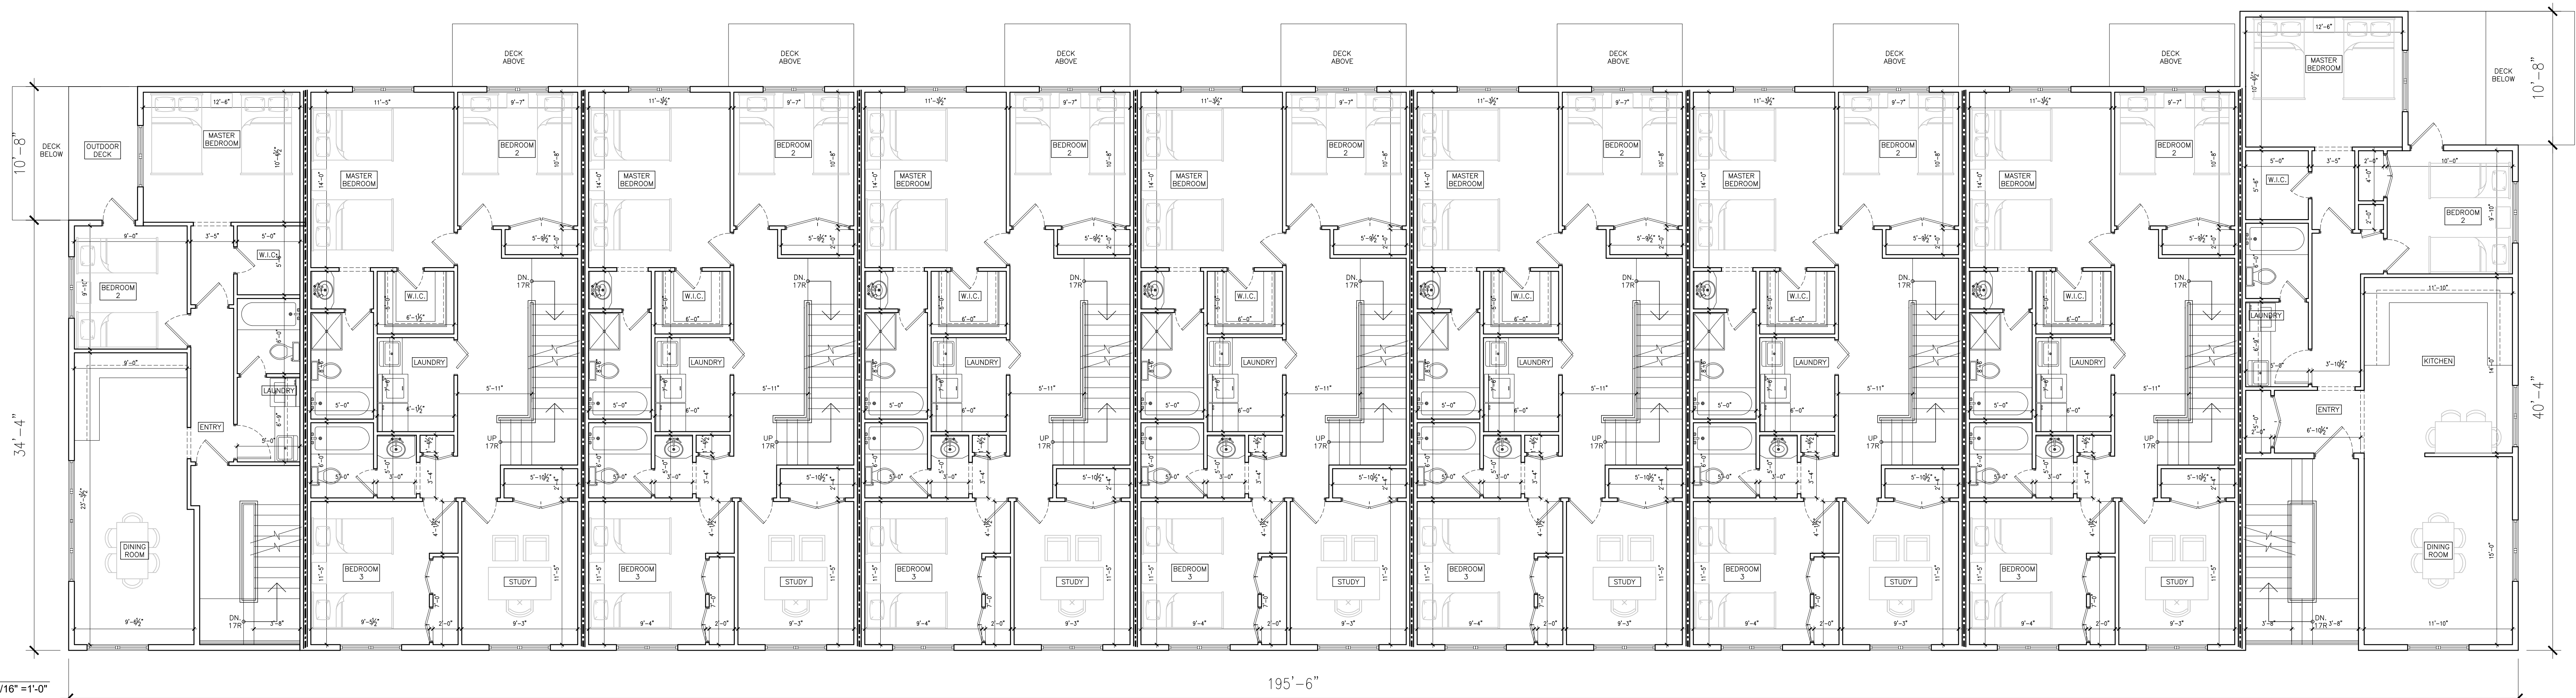


2
A-104
FOURTH FLOOR PLAN
SCALE: 3/16" = 1'-0"



1 FRONT ELEVATION
A-201 SCALE: 1/8" = 1'-0"

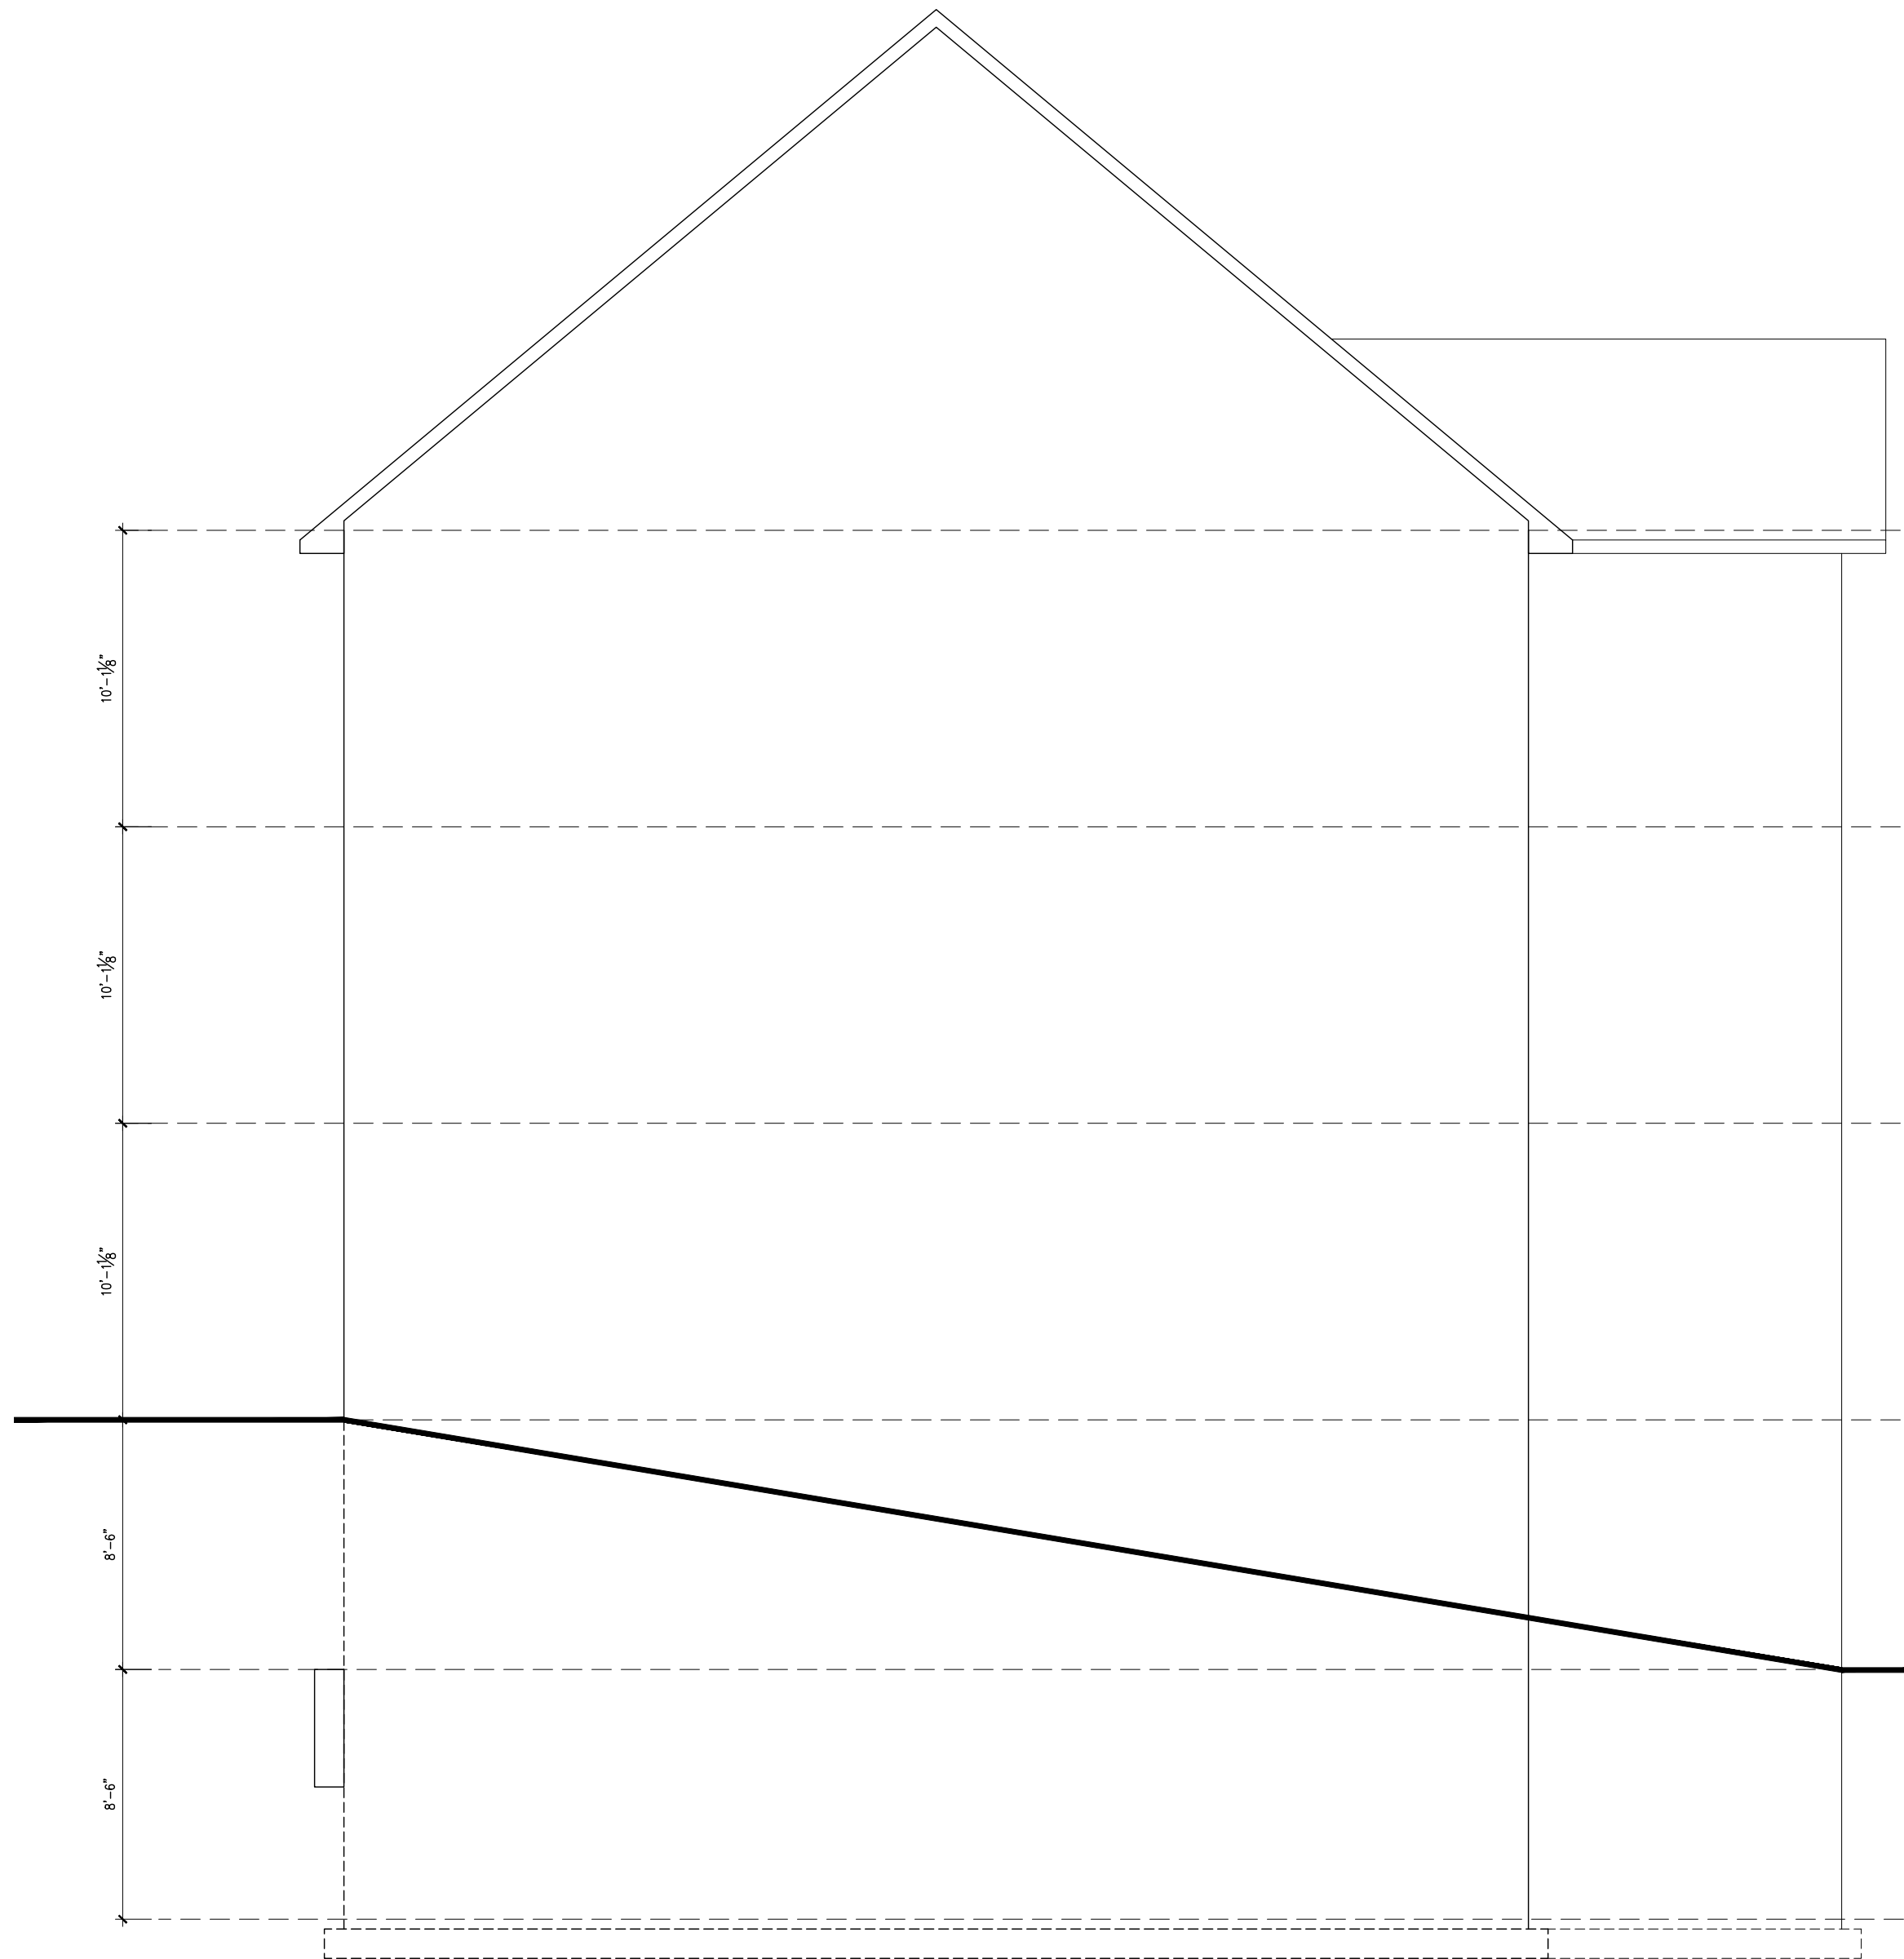


2 RIGHT ELEVATION
A-201 SCALE: 3/16" = 1'-0"

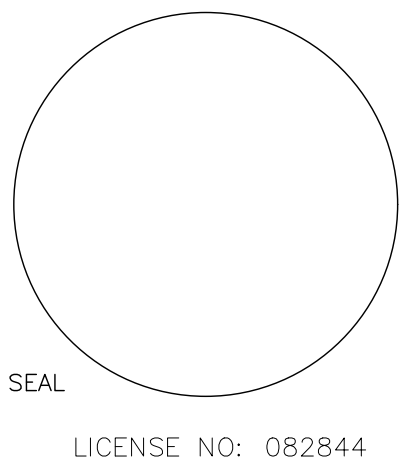


PROPOSED MULTI FAMILY BUILDING FOR:
113-115 LAKE ST.
TOWN OF CLARKSTOWN VILLAGE OF SPRING VALLEY
ROCKLAND COUNTY, NEW YORK

Project No. 18-101
Drawn By: LH
Reviewed By: RS
Date: 11.10.2023

A-202

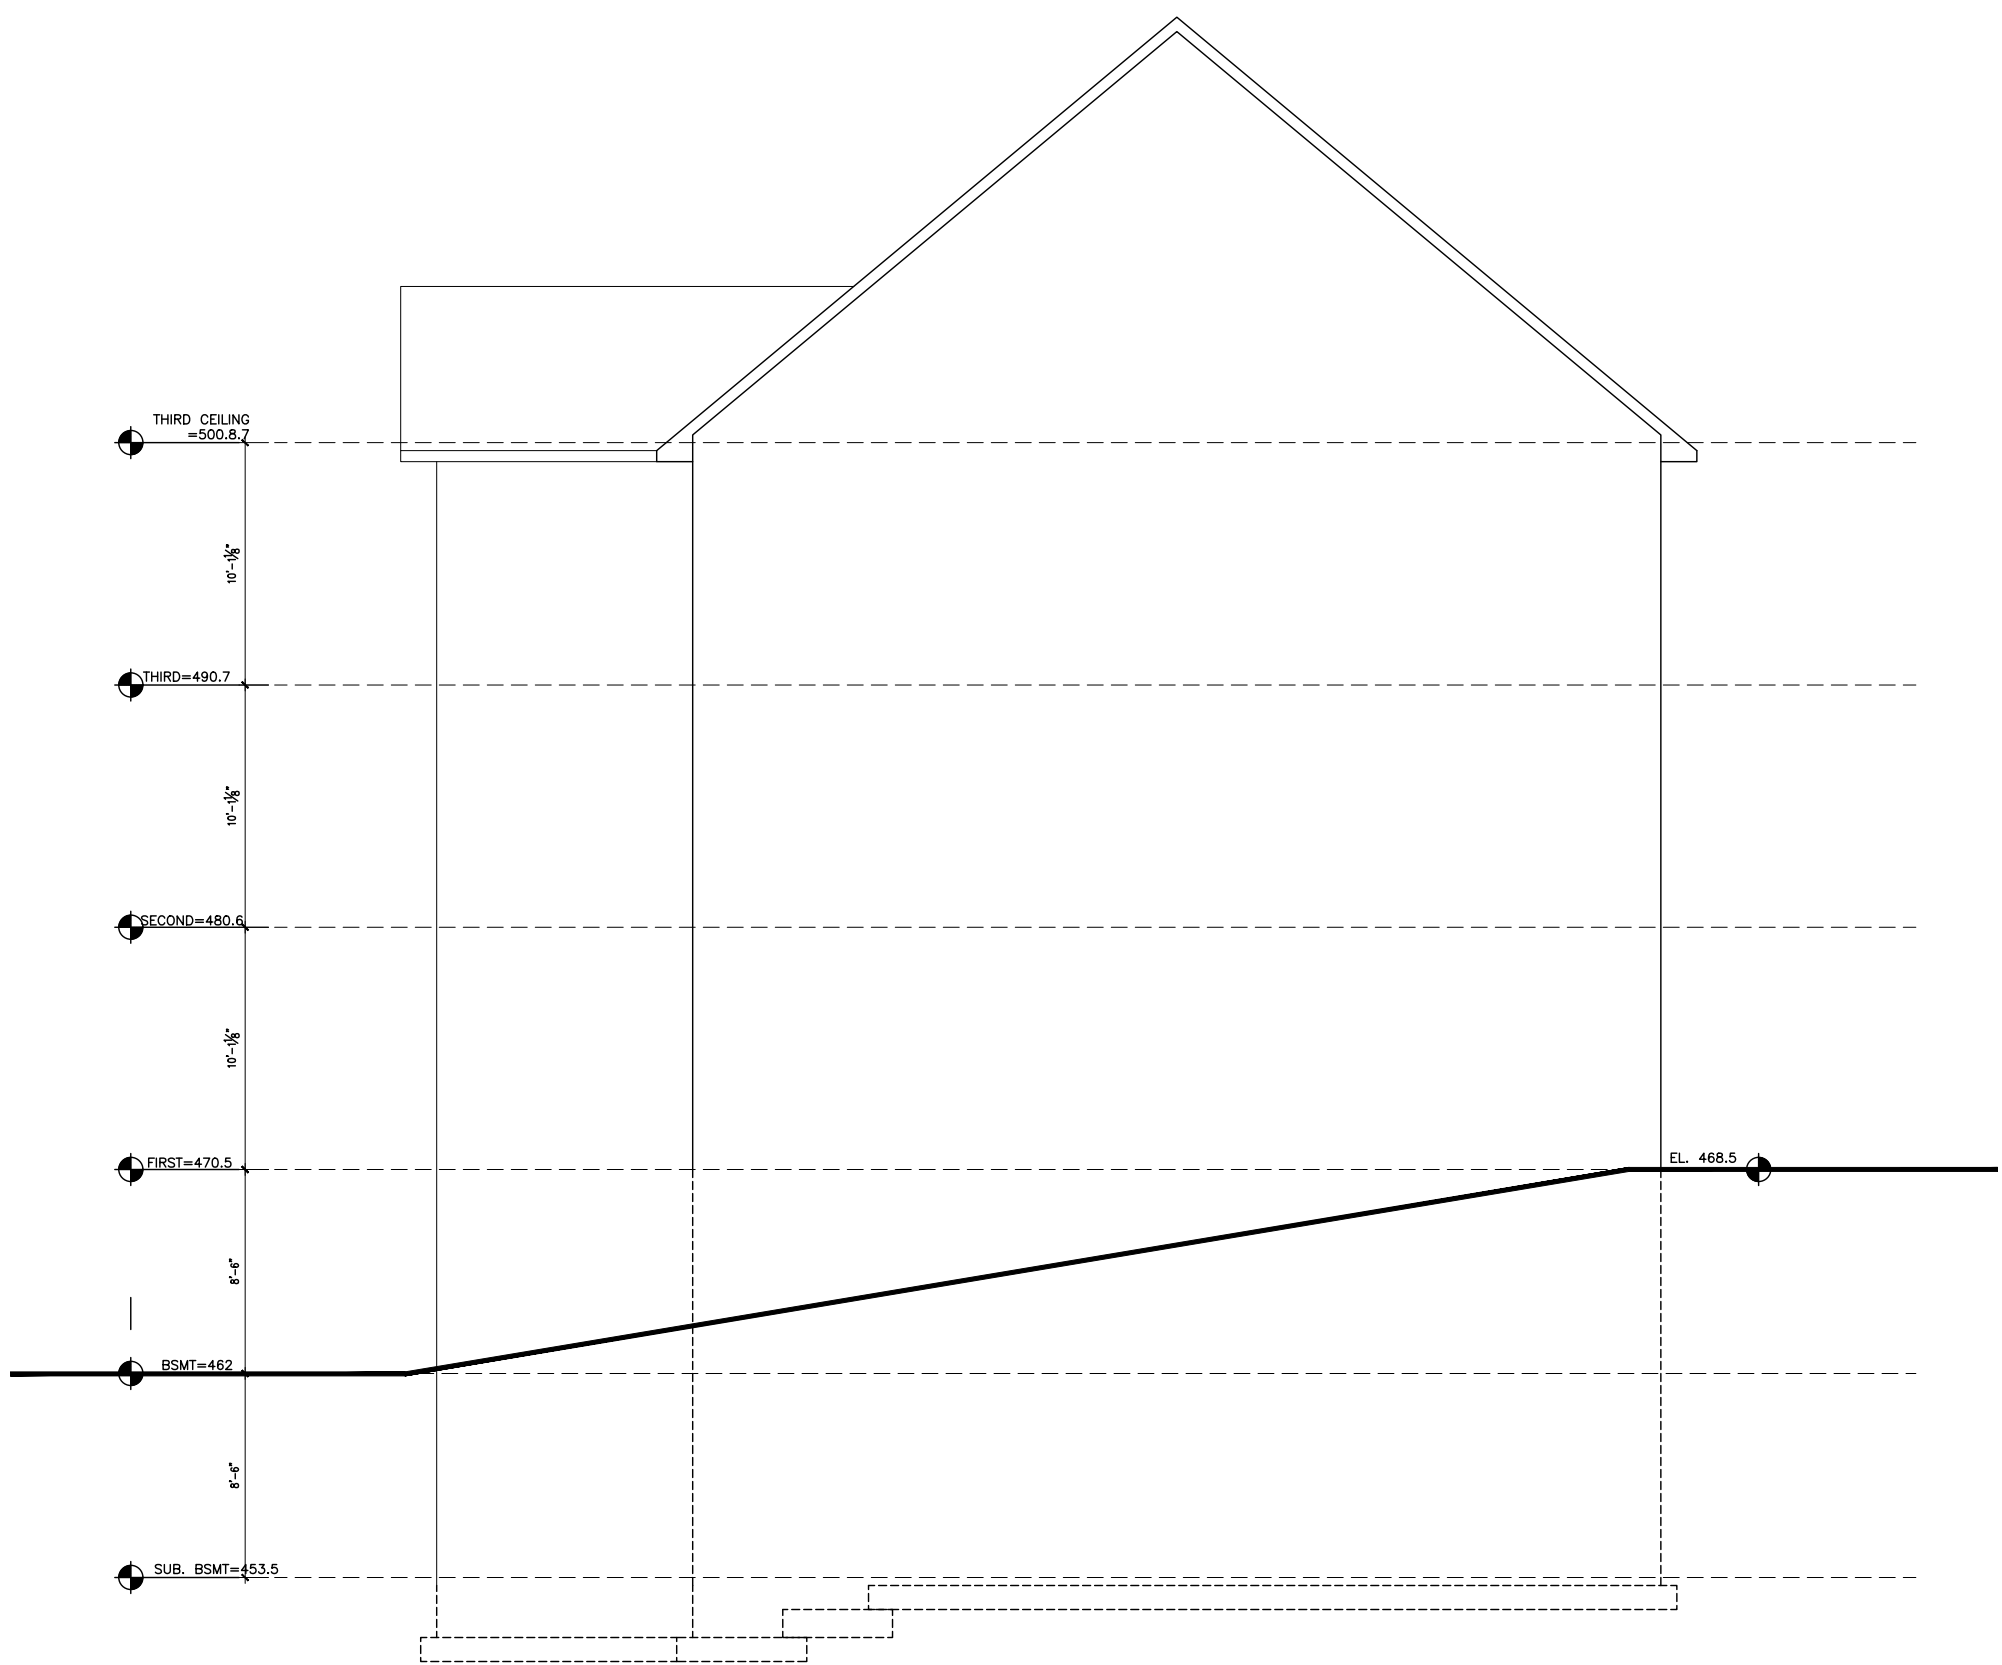

1 LEFT ELEVATION
A-202 SCALE: 1/8" = 1'-0"

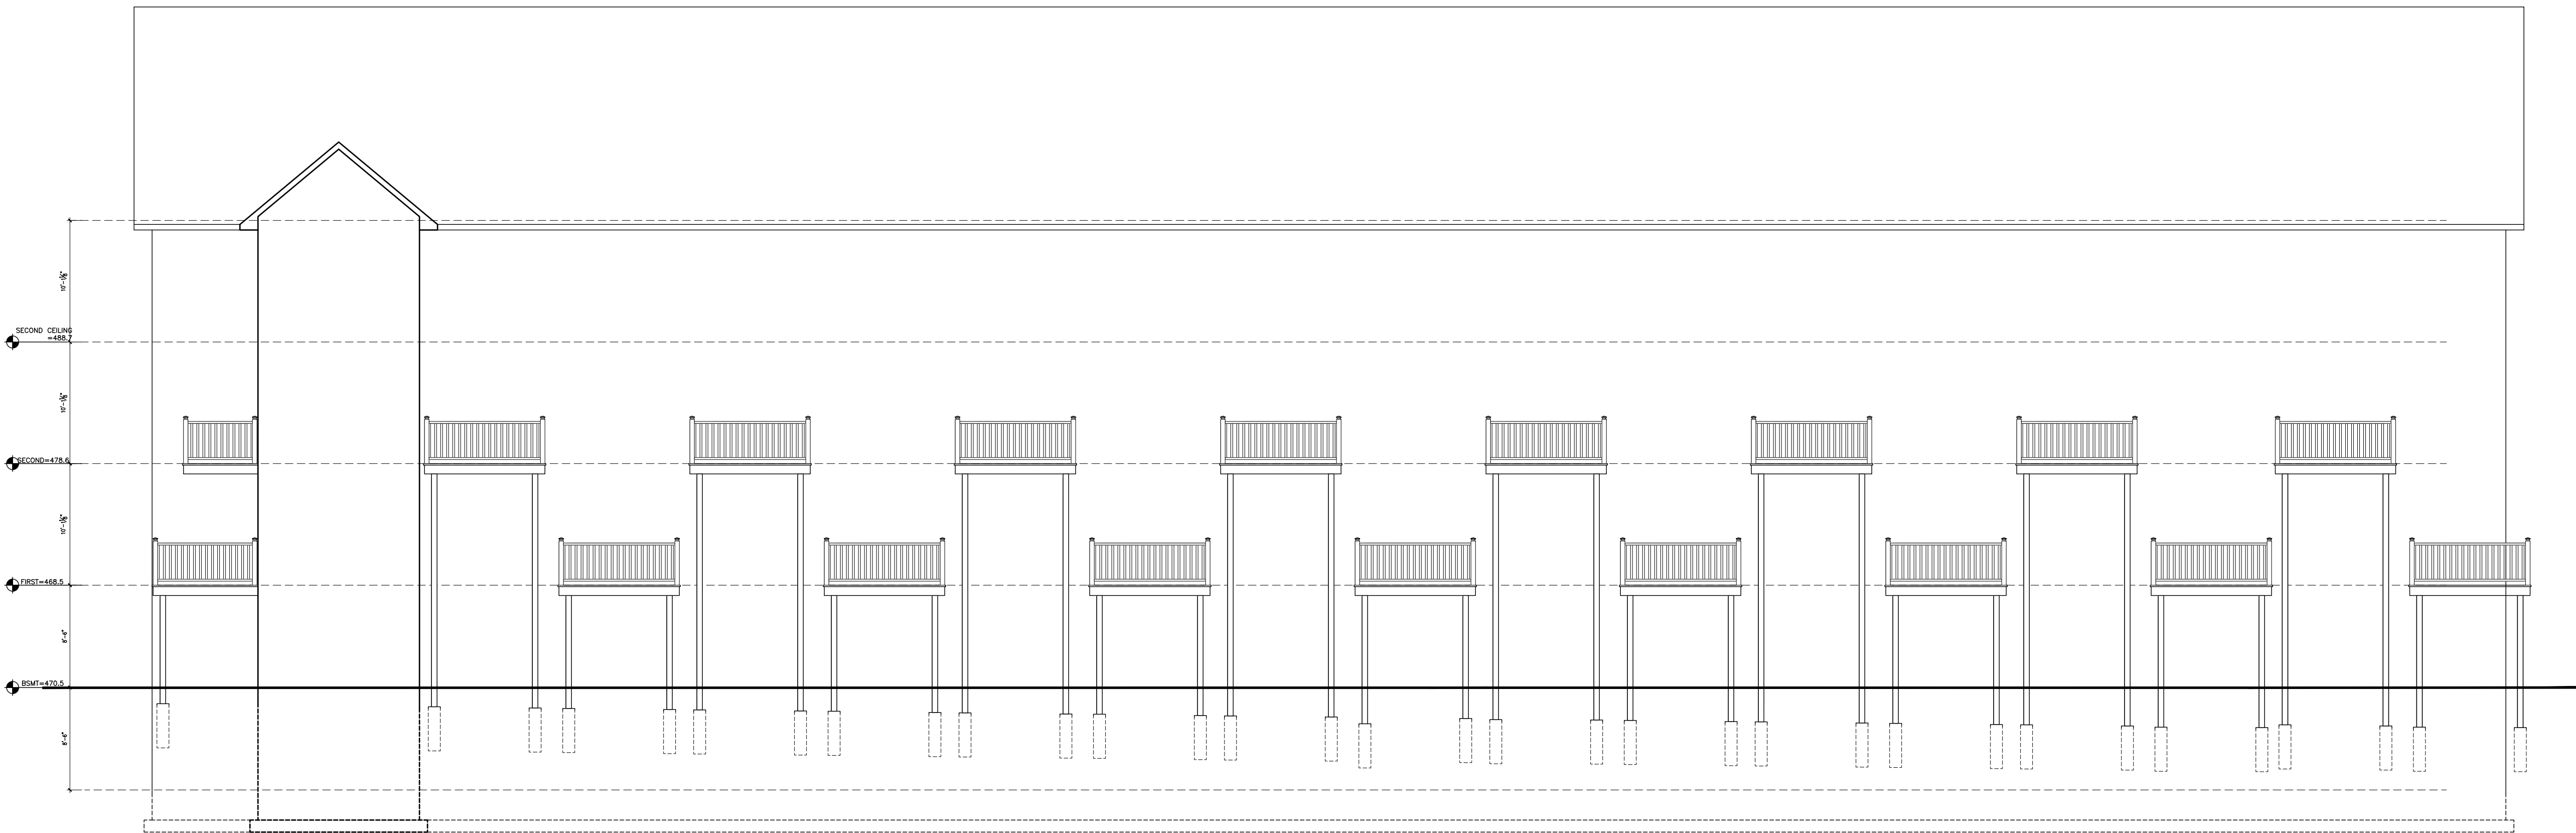

2 REAR ELEVATION
A-202 SCALE: 1/8" = 1'-0"