
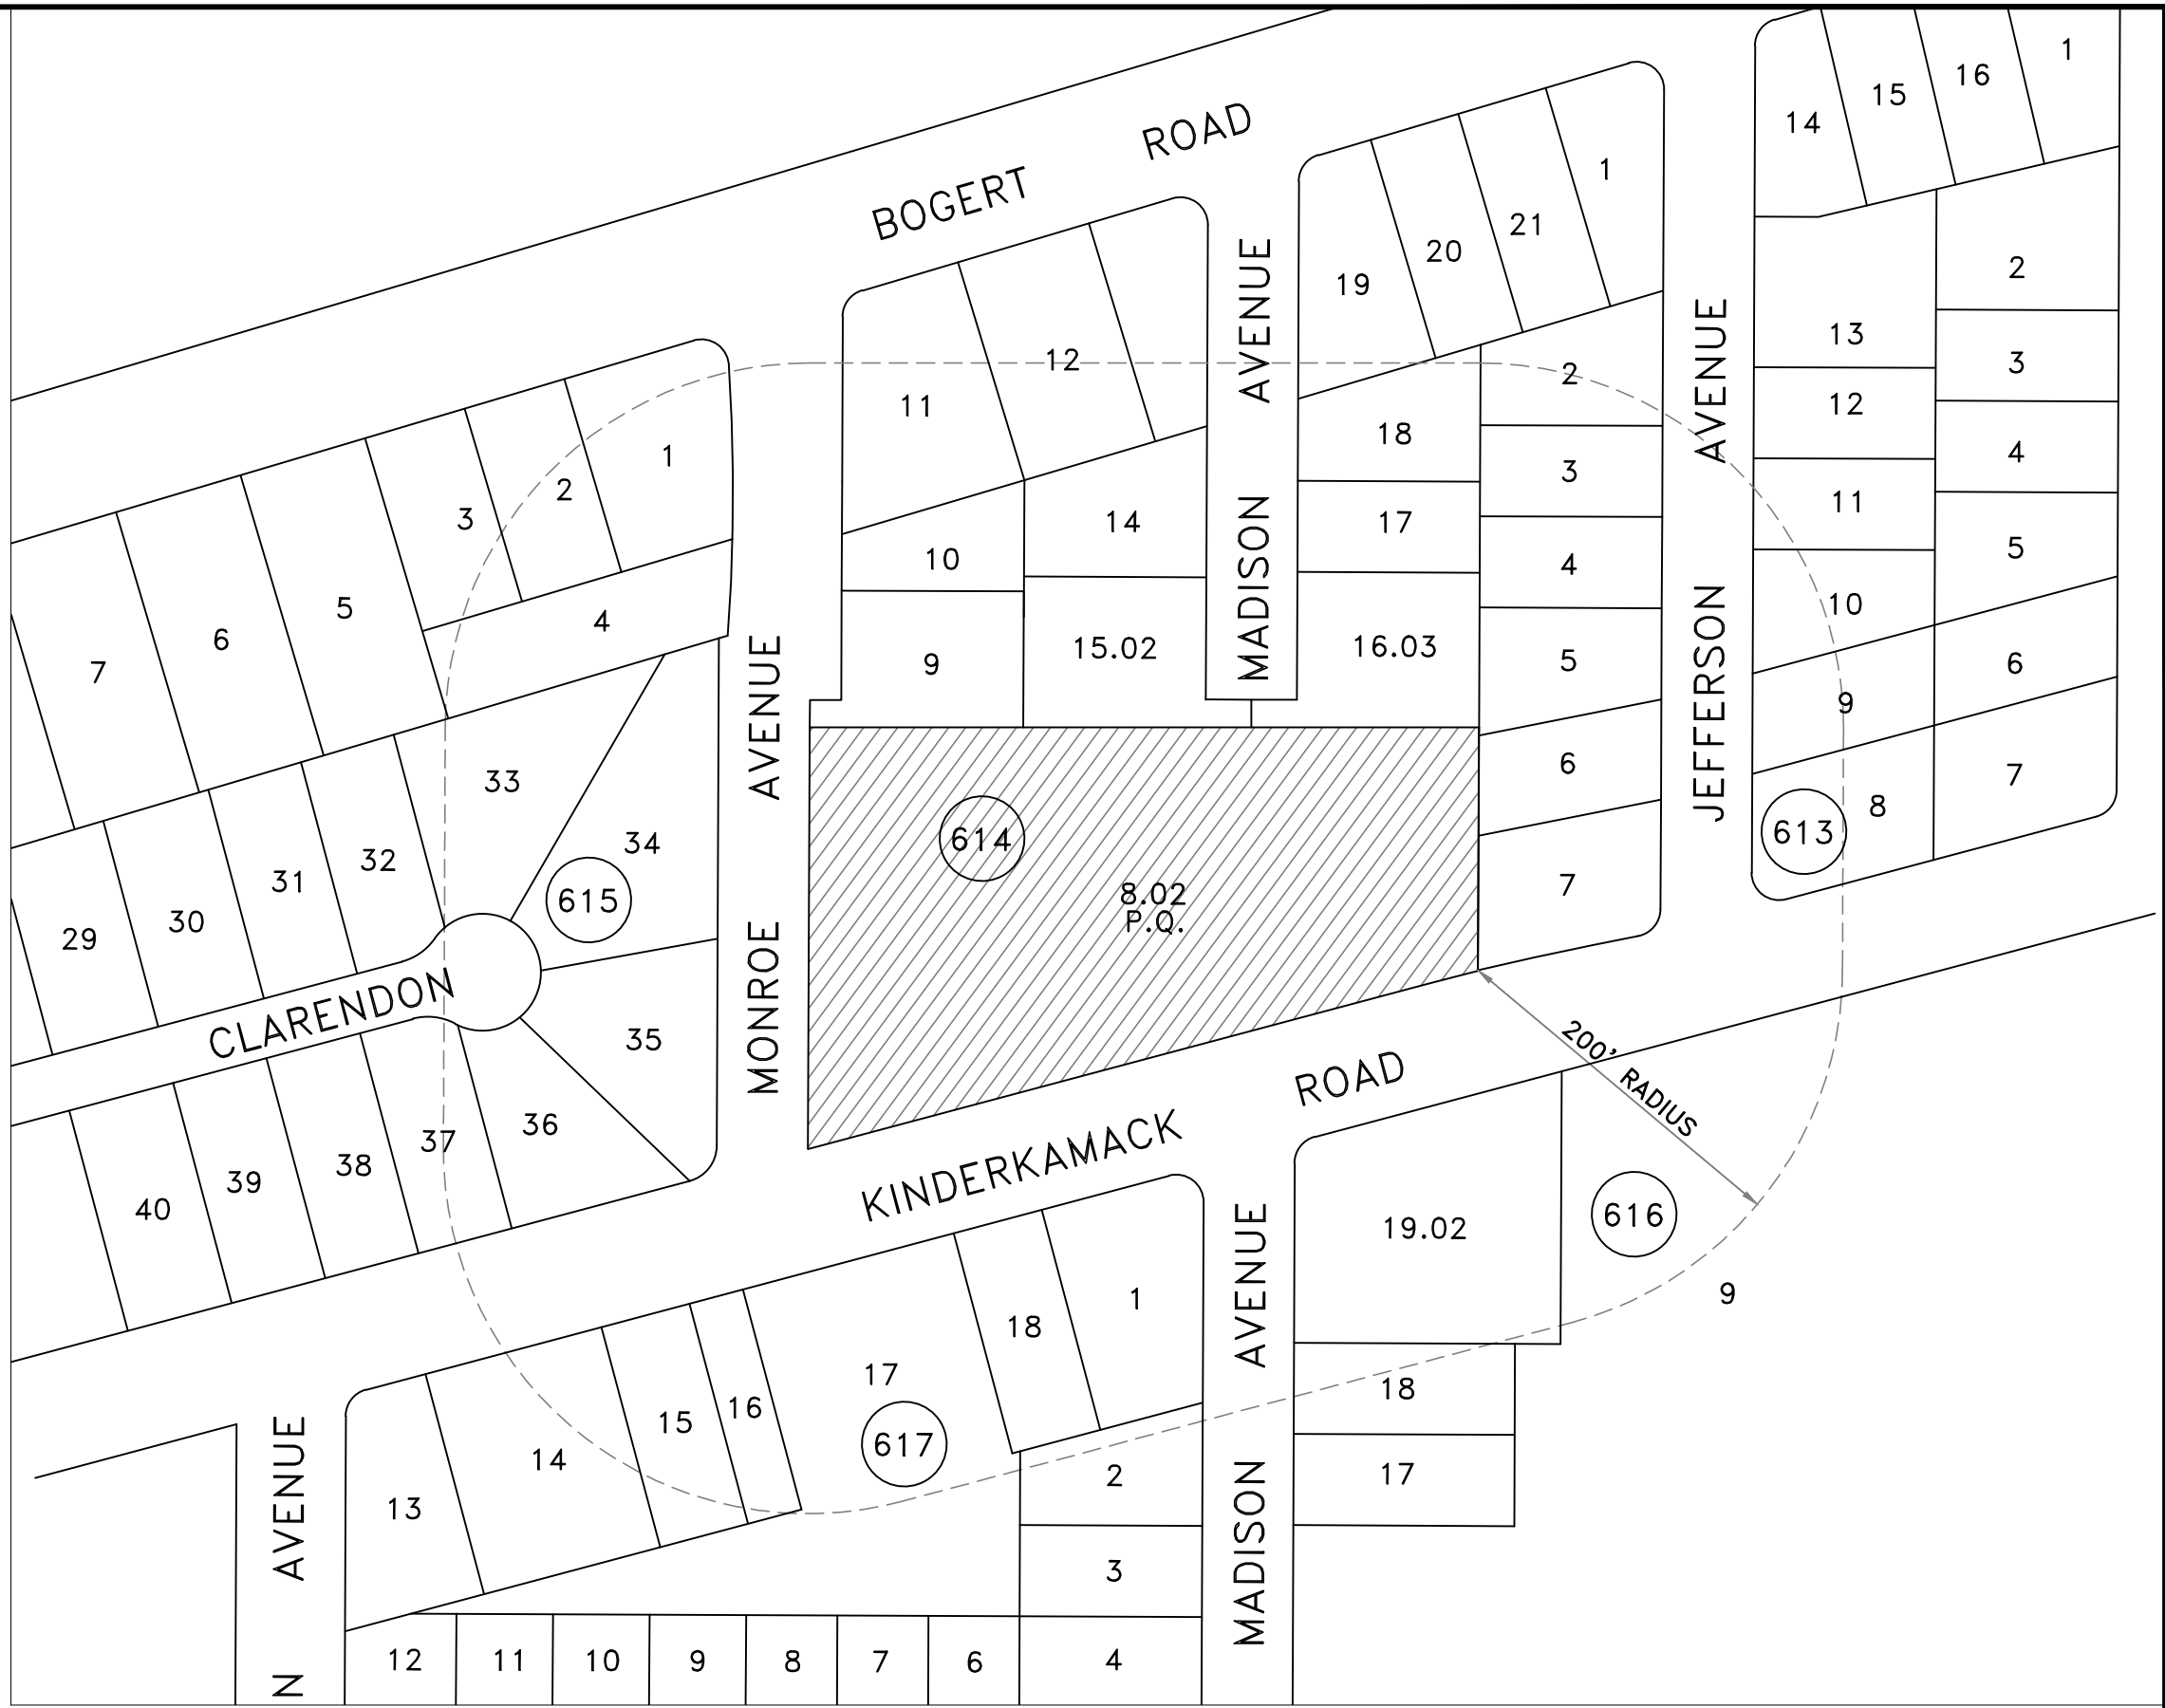


645 Kinderkamack Road 2ND Lst			
BLOCK	LOT	OWNER	MAILING ADDRESS
613	5	Pentafab, James A. & Linda A.	111 Adams Avenue River Edge, NJ 07661
613	6	Kalman, Peter & Susan	111 Adams Avenue River Edge, NJ 07661
613	7	Kalman, Peter & Susan	111 Adams Avenue River Edge, NJ 07661
645 Kinderkamack Road 2ND Lst			
BLOCK	LOT	OWNER	MAILING ADDRESS
613	1	Arzani, Mary	613 River Road River Edge, NJ 07661
613	2	Varghese, Paul & Lalamma	613 River Road River Edge, NJ 07661
613	3	Kim, Tae Hoon	613 River Road River Edge, NJ 07661
613	4	Park, Young D.	613 River Road River Edge, NJ 07661
613	5	Choi, Carmen Yvonne	613 River Road River Edge, NJ 07661
613	31	Krakow, Jeffrey	585 Clarendon Court River Edge, NJ 07661
613	32	Ali, Jas Sak & Yoon Jeong	585 Clarendon Court River Edge, NJ 07661
613	33	Dukins, Elise	585 Clarendon Court River Edge, NJ 07661
613	34	Choi, Herbert & Andrew	585 Clarendon Court River Edge, NJ 07661
613	35	Cheng, Seidman	585 Clarendon Court River Edge, NJ 07661
613	36	Carden, James A. & Lopez, Lisa F.	585 Clarendon Court River Edge, NJ 07661
613	37	Clinton, Eric J. & Thompson, Sharon M.	585 Clarendon Court River Edge, NJ 07661
613	38	Pohm, Sigmond & Brenda	585 Clarendon Court River Edge, NJ 07661
613	9	Vedrana of New Jersey	666 Kinderkamack Road River Edge, NJ 07661
613	18	Duffy, Gerard D. & Kathleen F.	46 Madison Avenue River Edge, NJ 07661
613	19.02	United States Postal Service	650 Kinderkamack Road River Edge, NJ 07661
613	1	Leibowitz, Martin & Laura v/o Albert	624 Kinderkamack Road River Edge, NJ 07661
613	2	Davison, James A. III	41 Madison Avenue River Edge, NJ 07661
613	18	Zhang, CHH Chen Mei	37 Madison Avenue River Edge, NJ 07661
613	14	Harris Realty Co.	686 Kinderkamack Road River Edge, NJ 07661
613	15	Aydn Investment LLC	614 Kinderkamack Road River Edge, NJ 07661
613	16	Mandillo Vanessa, LLC	616 Kinderkamack Road River Edge, NJ 07661
613	17	MCUG Realty LLC	620 Kinderkamack Road River Edge, NJ 07661
613	18	Leibowitz, Martin & Laura v/o Albert	624 Kinderkamack Road River Edge, NJ 07661

County of Bergen Planning Board			
			1 Bergen County Plaza 1st Floor Hackensack, NJ 07621-7076
			Director of Engineering Bergen County Utilities Authority
			PSF & G
			Collection
			STUEZ Water
			Land Use Matters 600 Clarendon Avenue Linton, NJ 07037

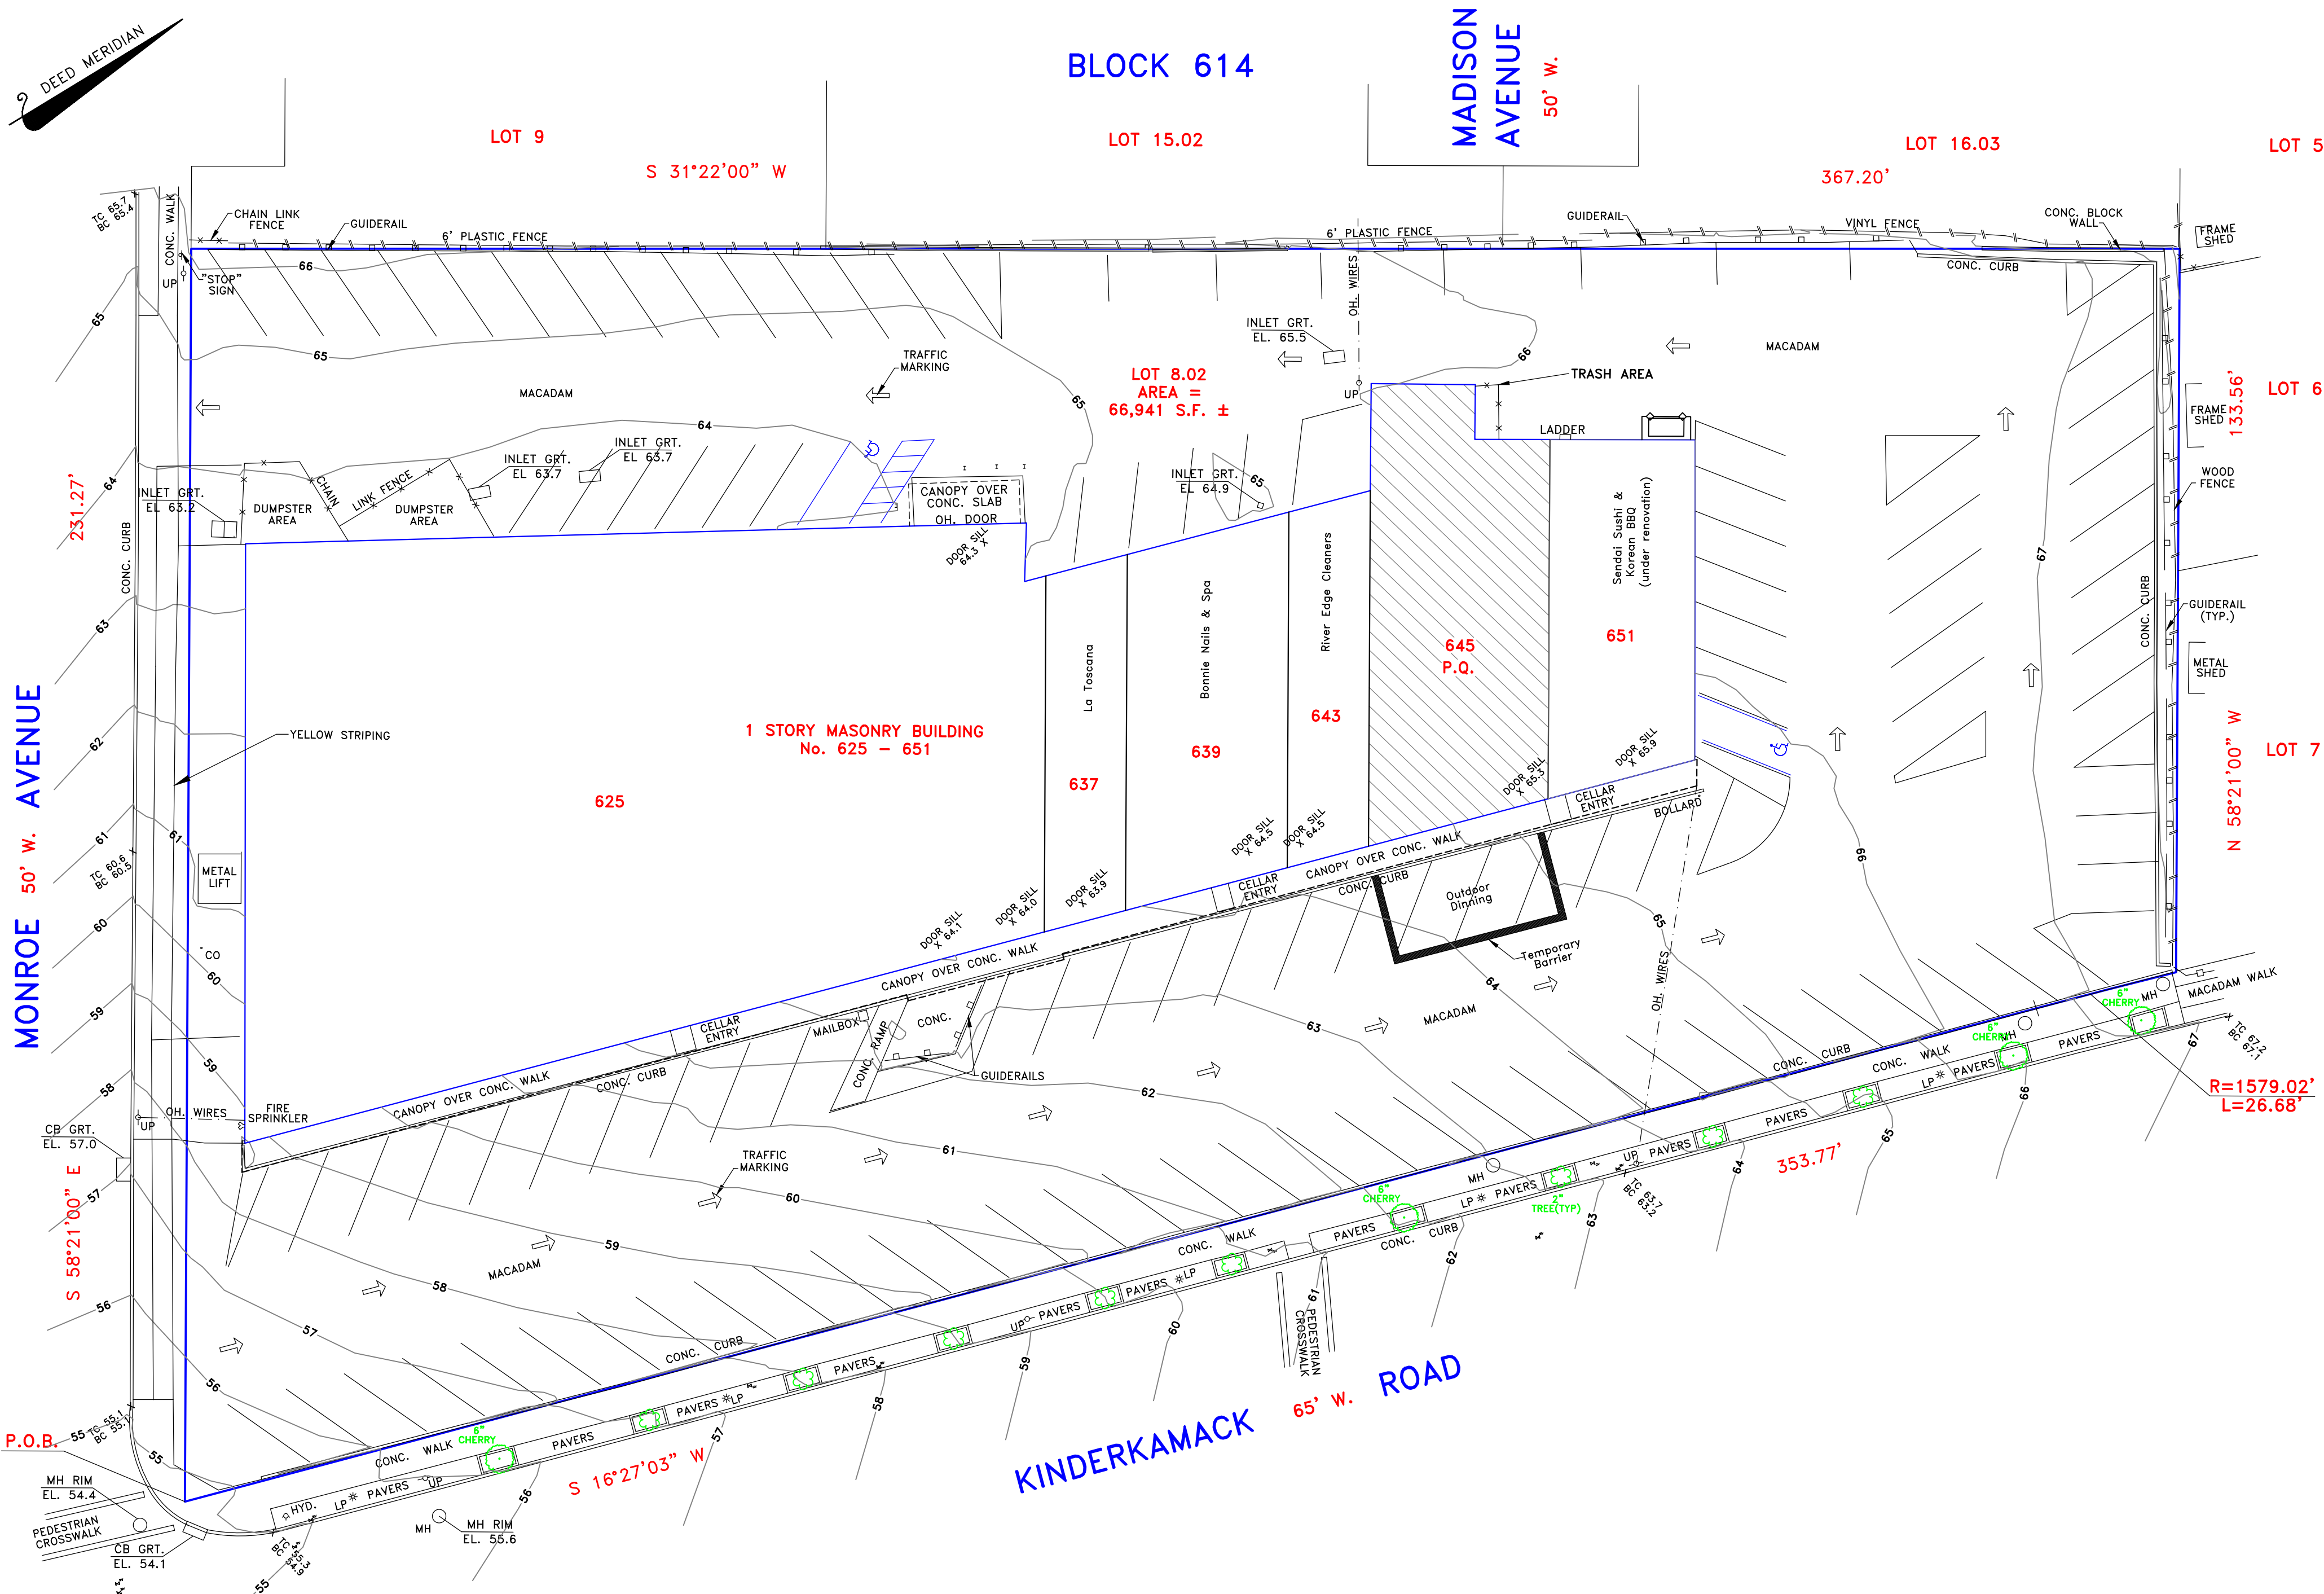

- NOTES:
1. Applicant: Kilim Mediterranean, LLC
 2. Property address: 645 Kinderkamack Road River Edge, New Jersey
 3. Property known as Block 614, Lot 8.02 in accordance with the Tax Assessment Map of the Borough of River Edge.
 4. Property is located in the C-1 Commercial Zone.
 5. Elevations based on NGVD '29 datum.
 6. Existing spot elevations indicated with an X.
 7. Underground utility locations to be verified and marked-out in the field prior to commencement of construction activities.
 8. Property survey and topography as shown hereon performed October 2, 2019 and updated September 25, 2020 by Lantelme, Kurens & Associates, PC. Property corners not set as per contract.
 9. Existing Parking Spaces - 105 Proposed Parking Spaces - 105
 10. Parking Required. Gross Area = 21,537 s.f.
1 Spot per 150 s.f. for first 2000 s.f. = 2000 s.f. / 150 = 13.3 Spaces
1 Spot per 175 s.f. of remaining area = 19,537 s.f. / 175 = 111.6 Spaces
Total Spaces Required = 125 Spaces

Lantelme, Kurens & Associates, P.C. Engineers & Land Surveyors 101 West Street, P.O. Box 486, Hillsdale, New Jersey 07642 (201) 666-2450		
SCALE: 1"=20' DATE: SEPTEMBER 28, 2020 PARTY: GB/DR PREPARED BY: CUL DRAWN BY: CUL LOT No. N/A (FILE MAP) BLOCK No. N/A (FILE MAP) FILE No. SP645KINDER	Site Plan For Kilim Mediterranean, LLC Lot 8.02, Block 614, Borough of River Edge, Bergen County, N.J.	CERTIFIED TO: KILIM MEDITERRANEAN, LLC Christopher Lantelme P.E. & L.S. 39580