

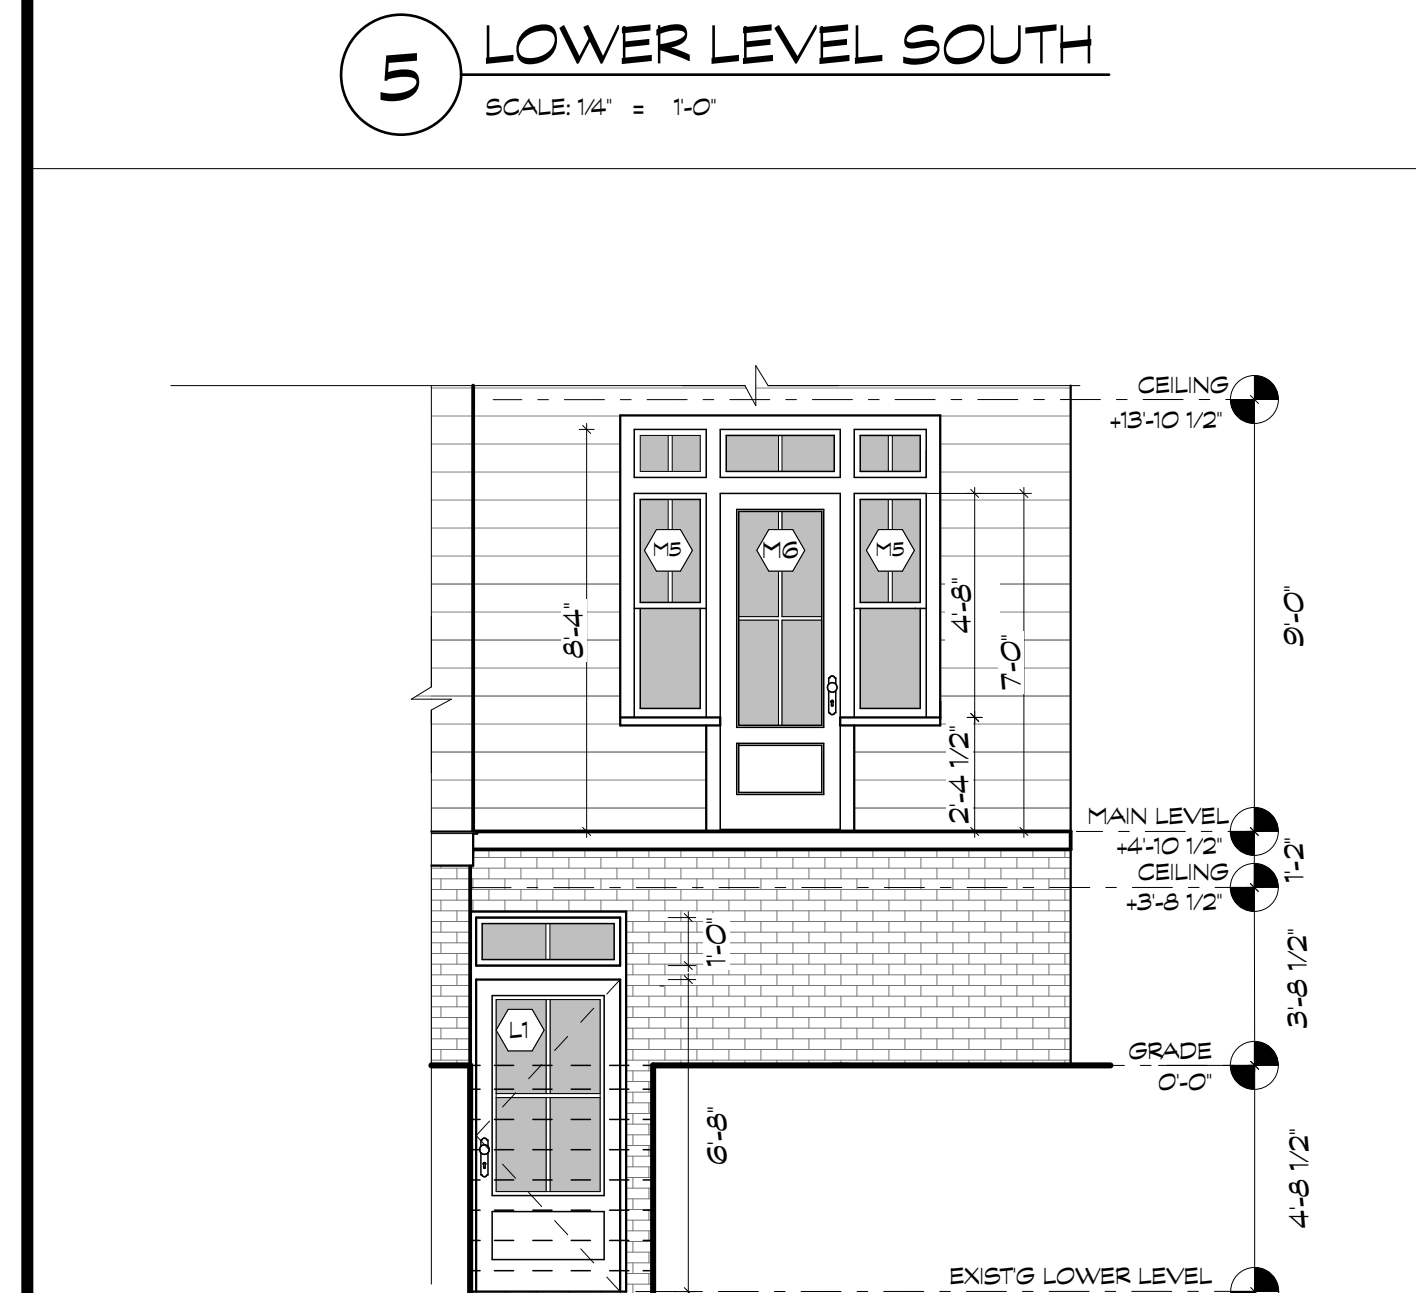



NO.	DATE	DESCRIPTION
1	02/04/2025	ARCHITECTURAL REVIEW BOARD
2	07/APR/2025	FOR BID
3	21/NOV/2024	MASONRY LINE
4	20/SEP/2024	LAND USE BOARD AMENDMENTS
5	12/JUL/2024	MIN. DWELLING UNIT SIZE REVISION
6	07/APR/2024	NYACK PLANNING BOARD

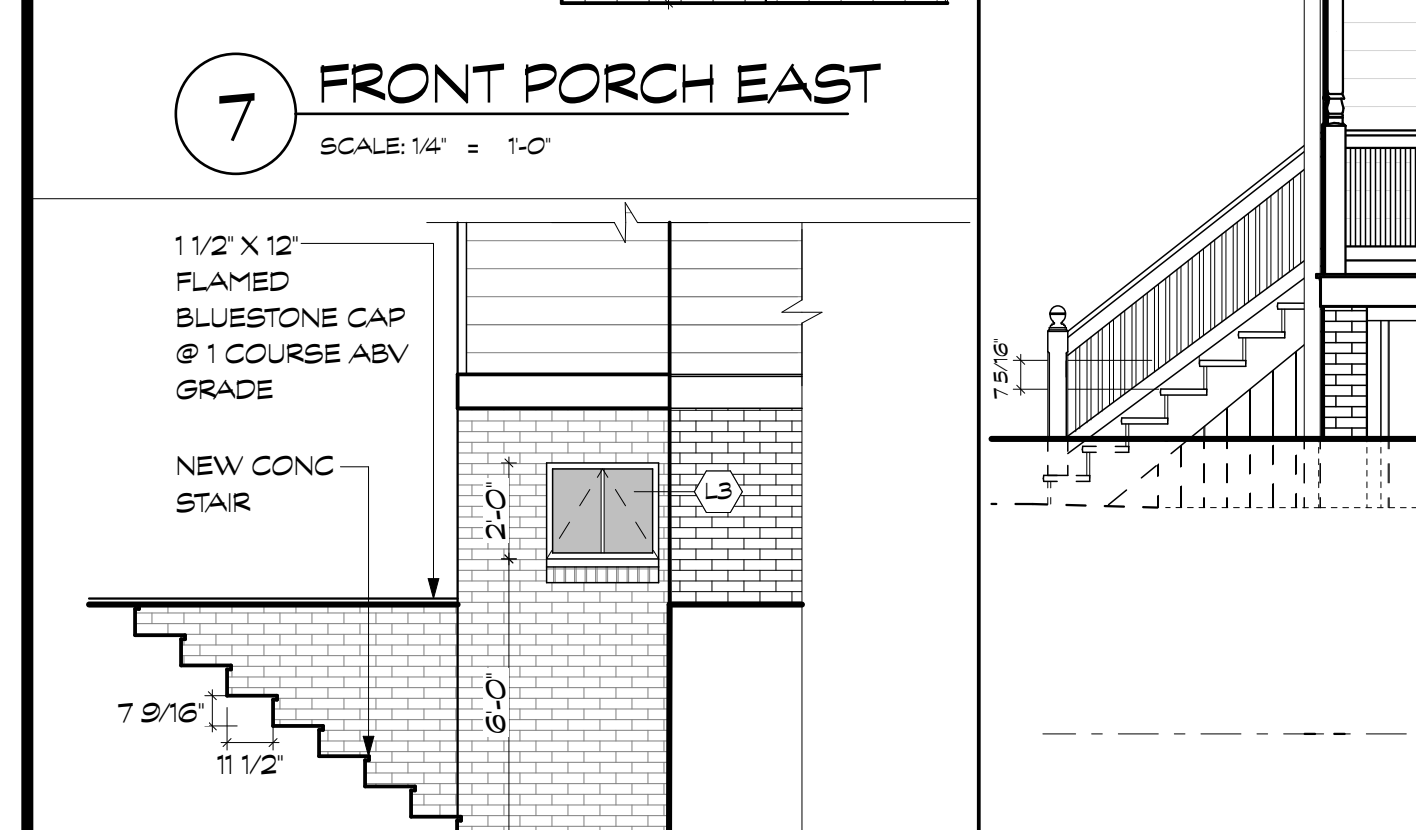


5 LOWER LEVEL SOUTH
SCALE: 1/4" = 1'-0"

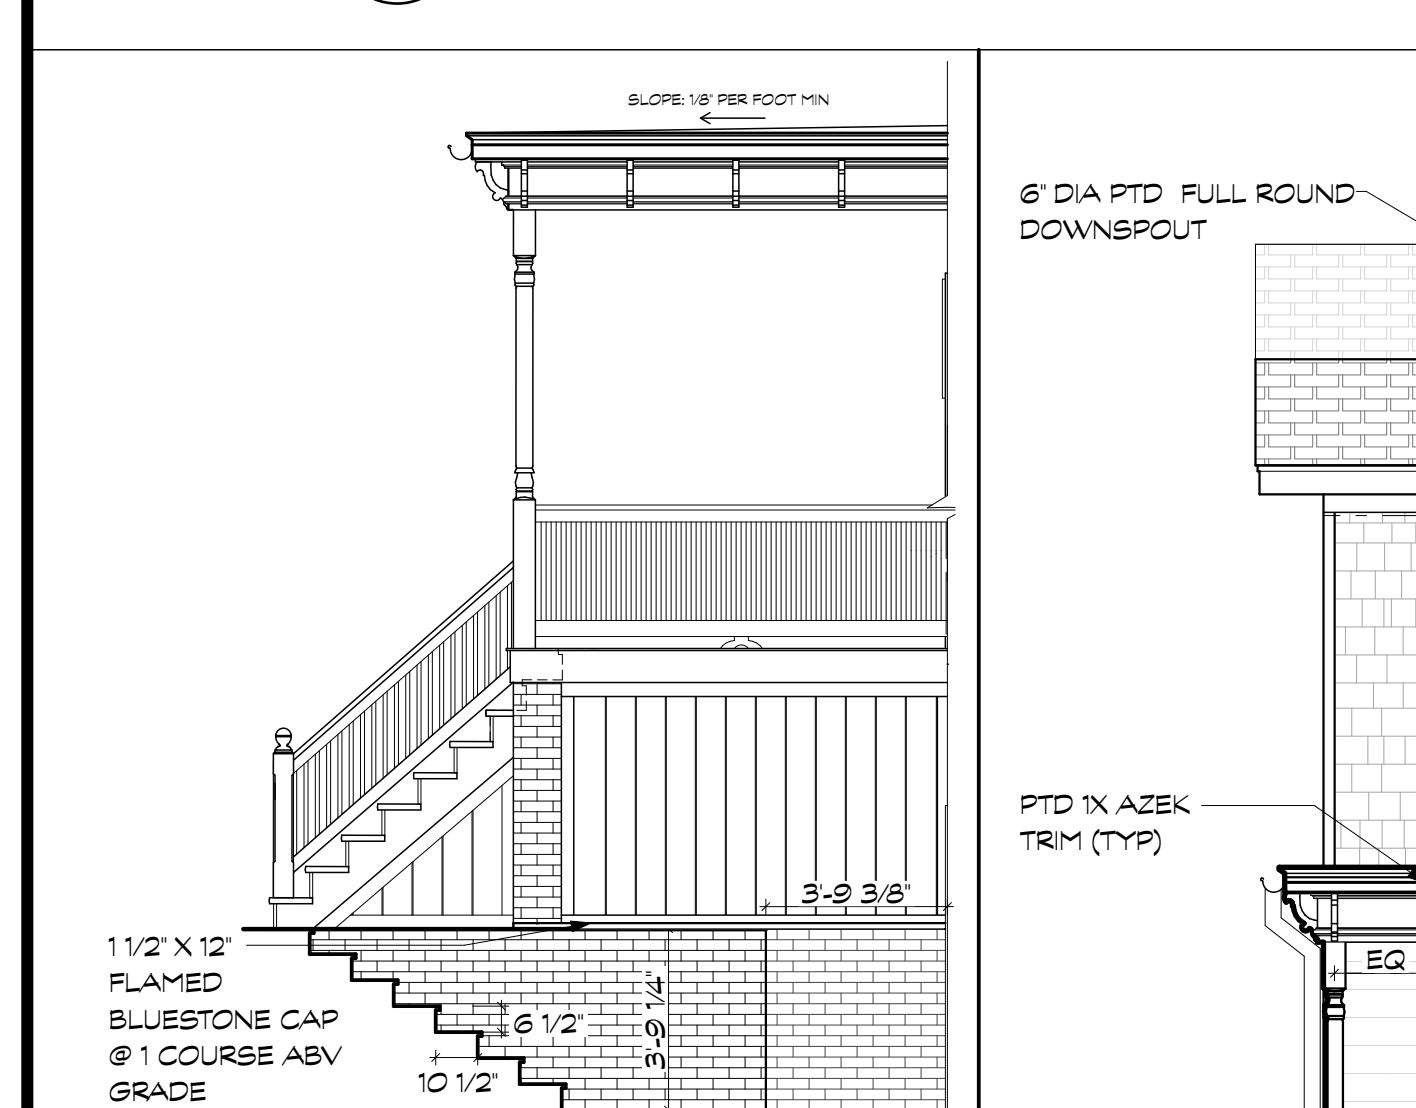


8 LOWER LEVEL WEST
SCALE: 1/4" = 1'-0"

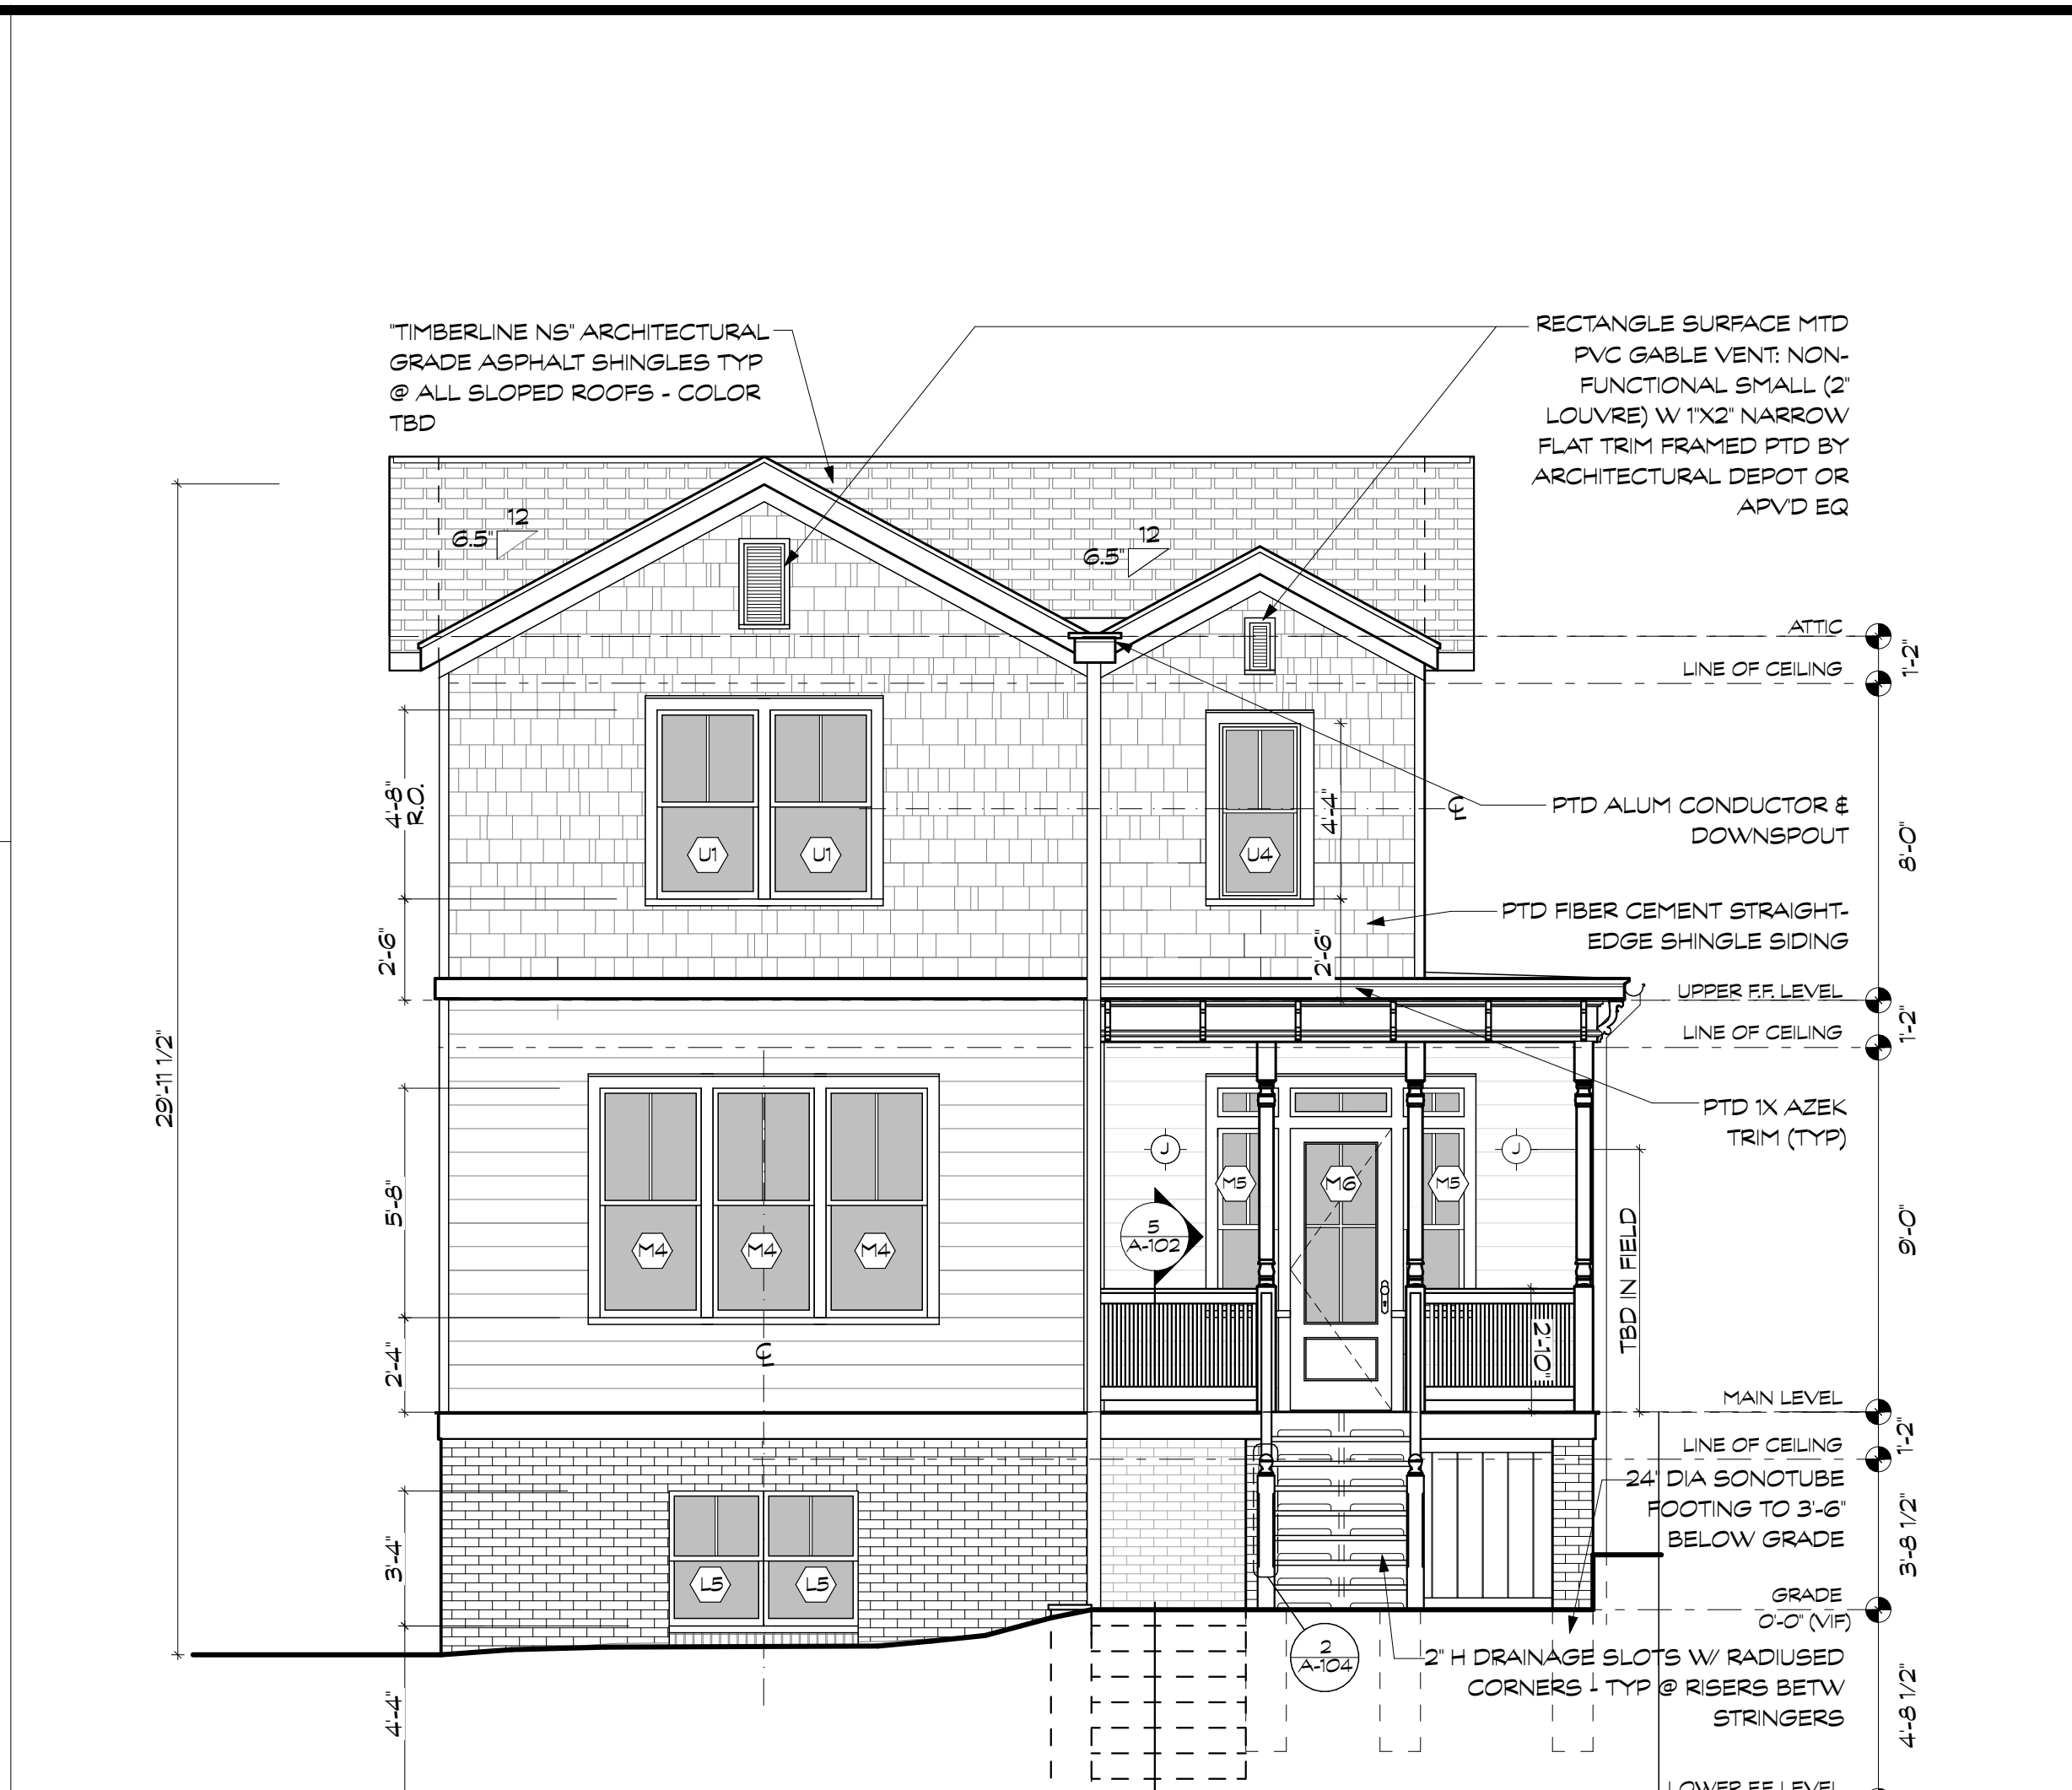


2 NORTH ELEVATION
SCALE: 1/4" = 1'-0"

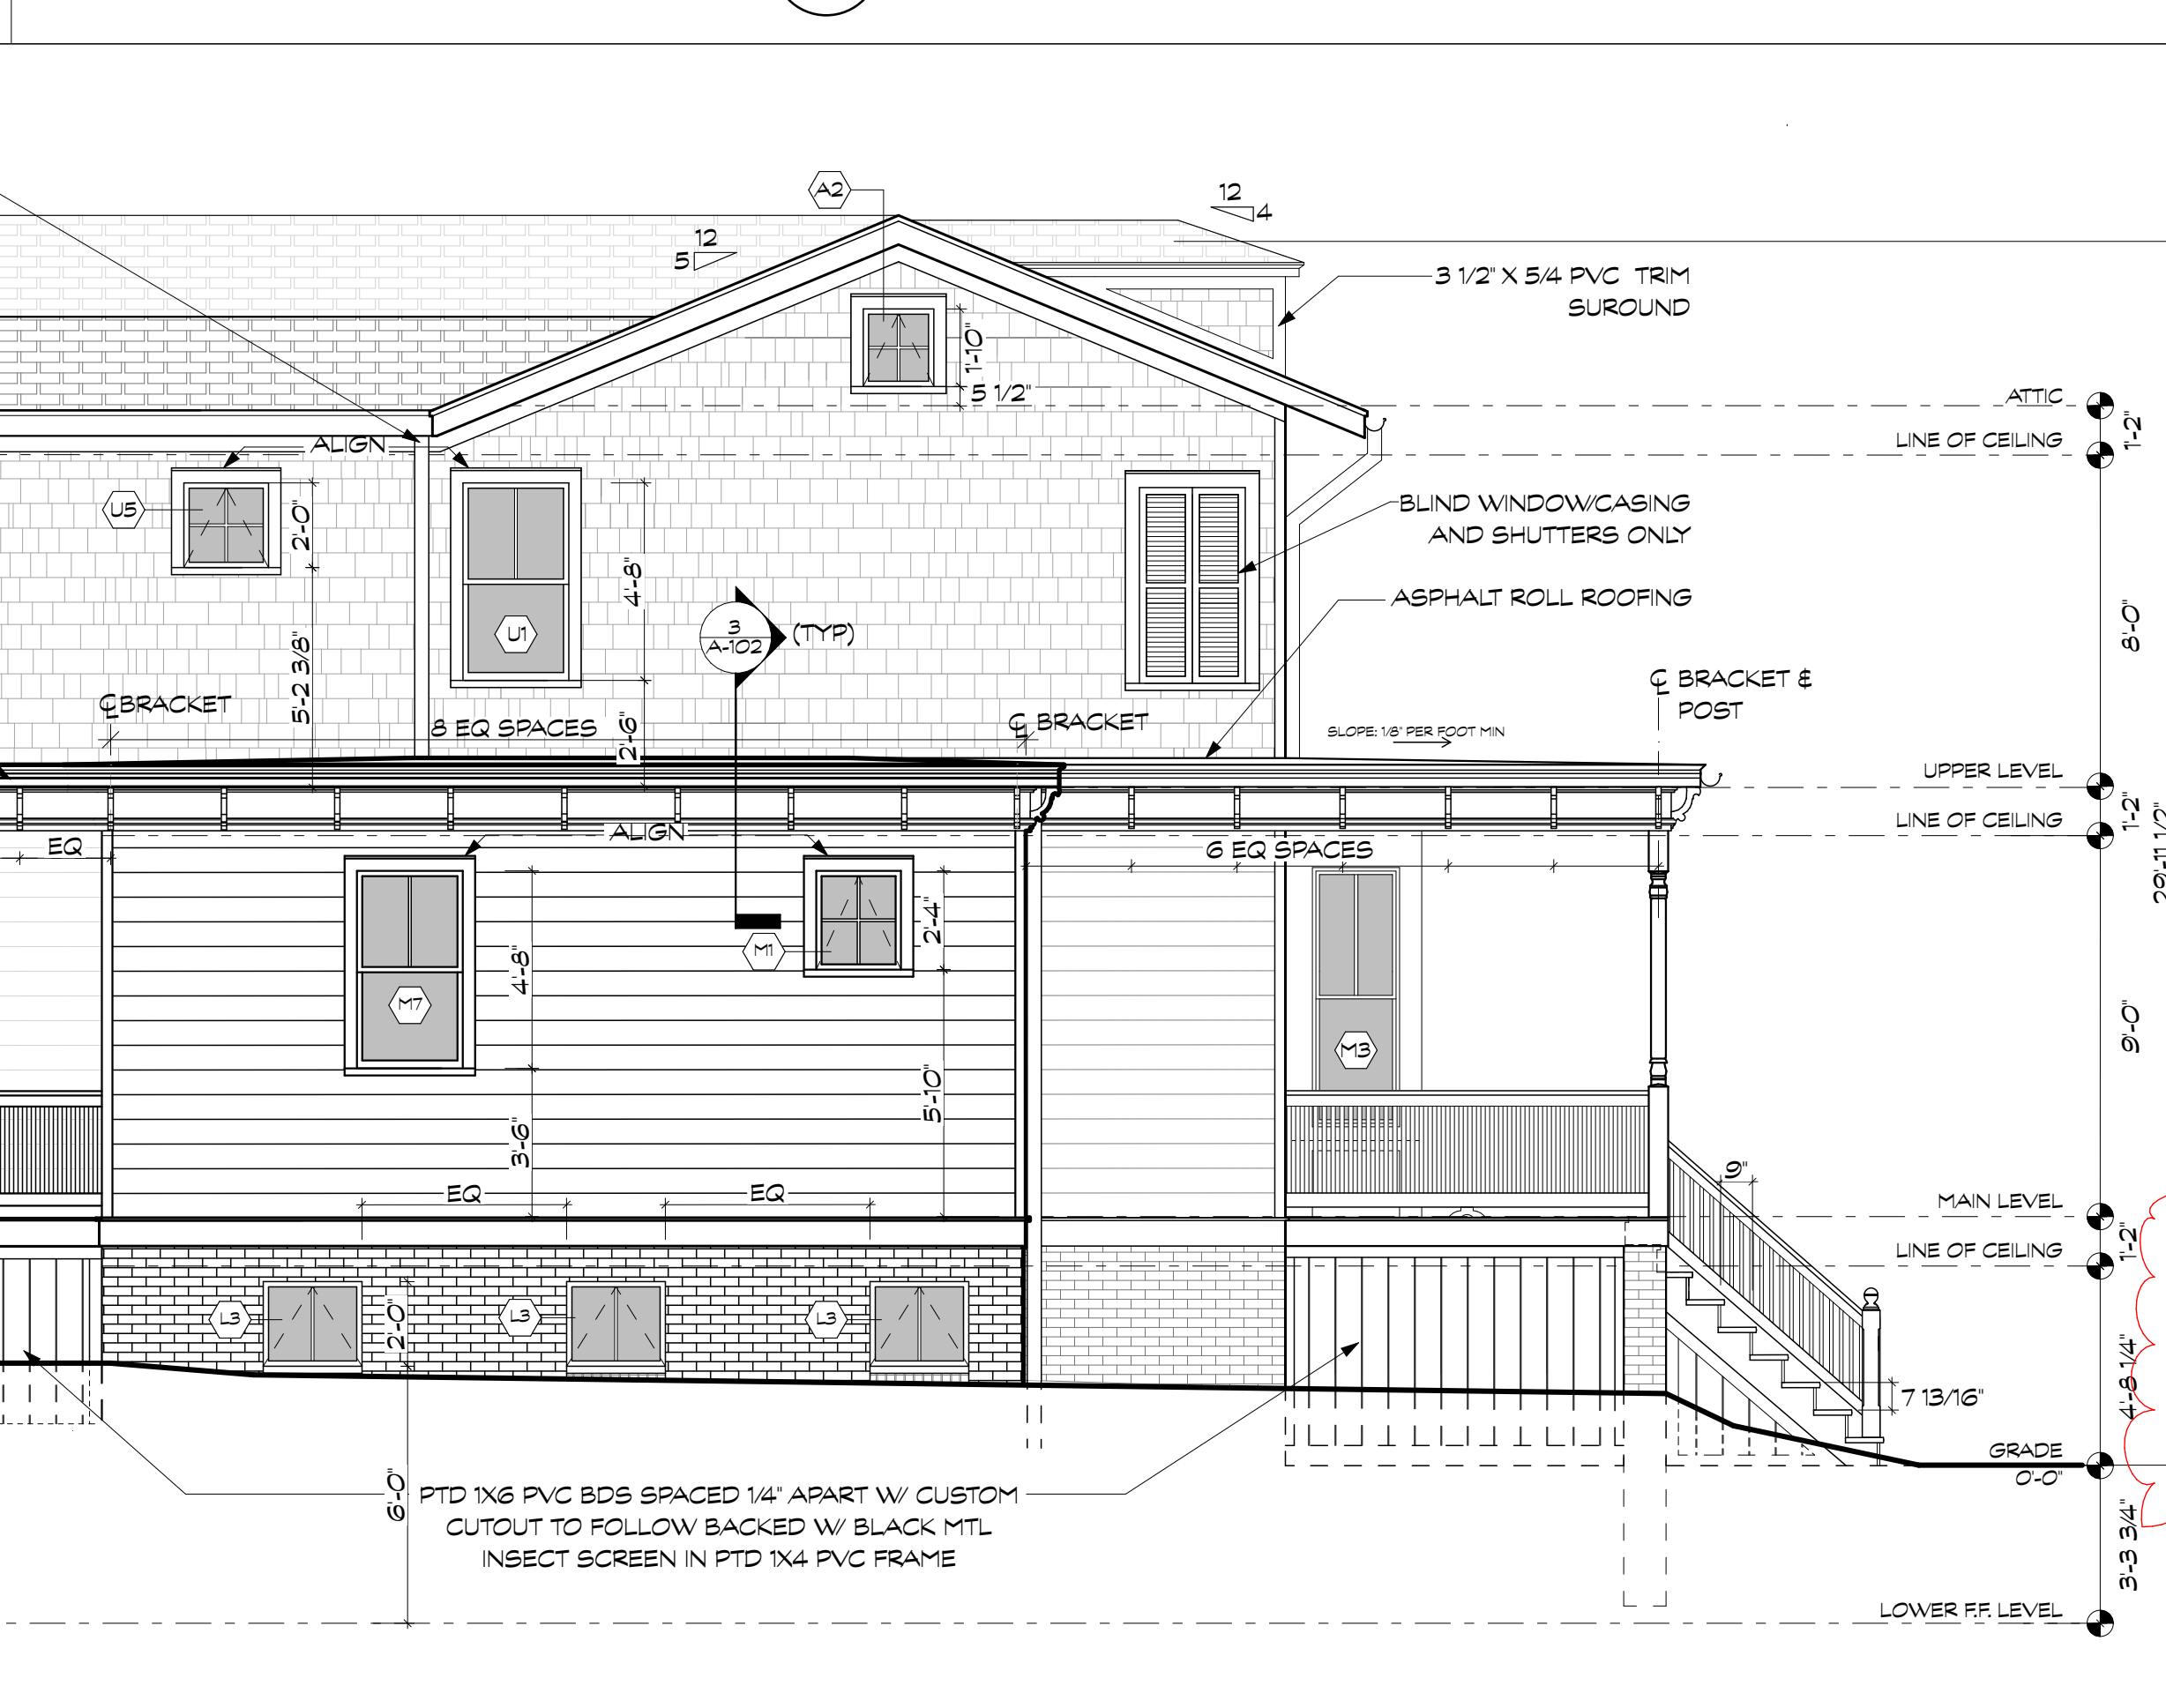

4 WEST ELEVATION
SCALE: 1/4" = 1'-0"

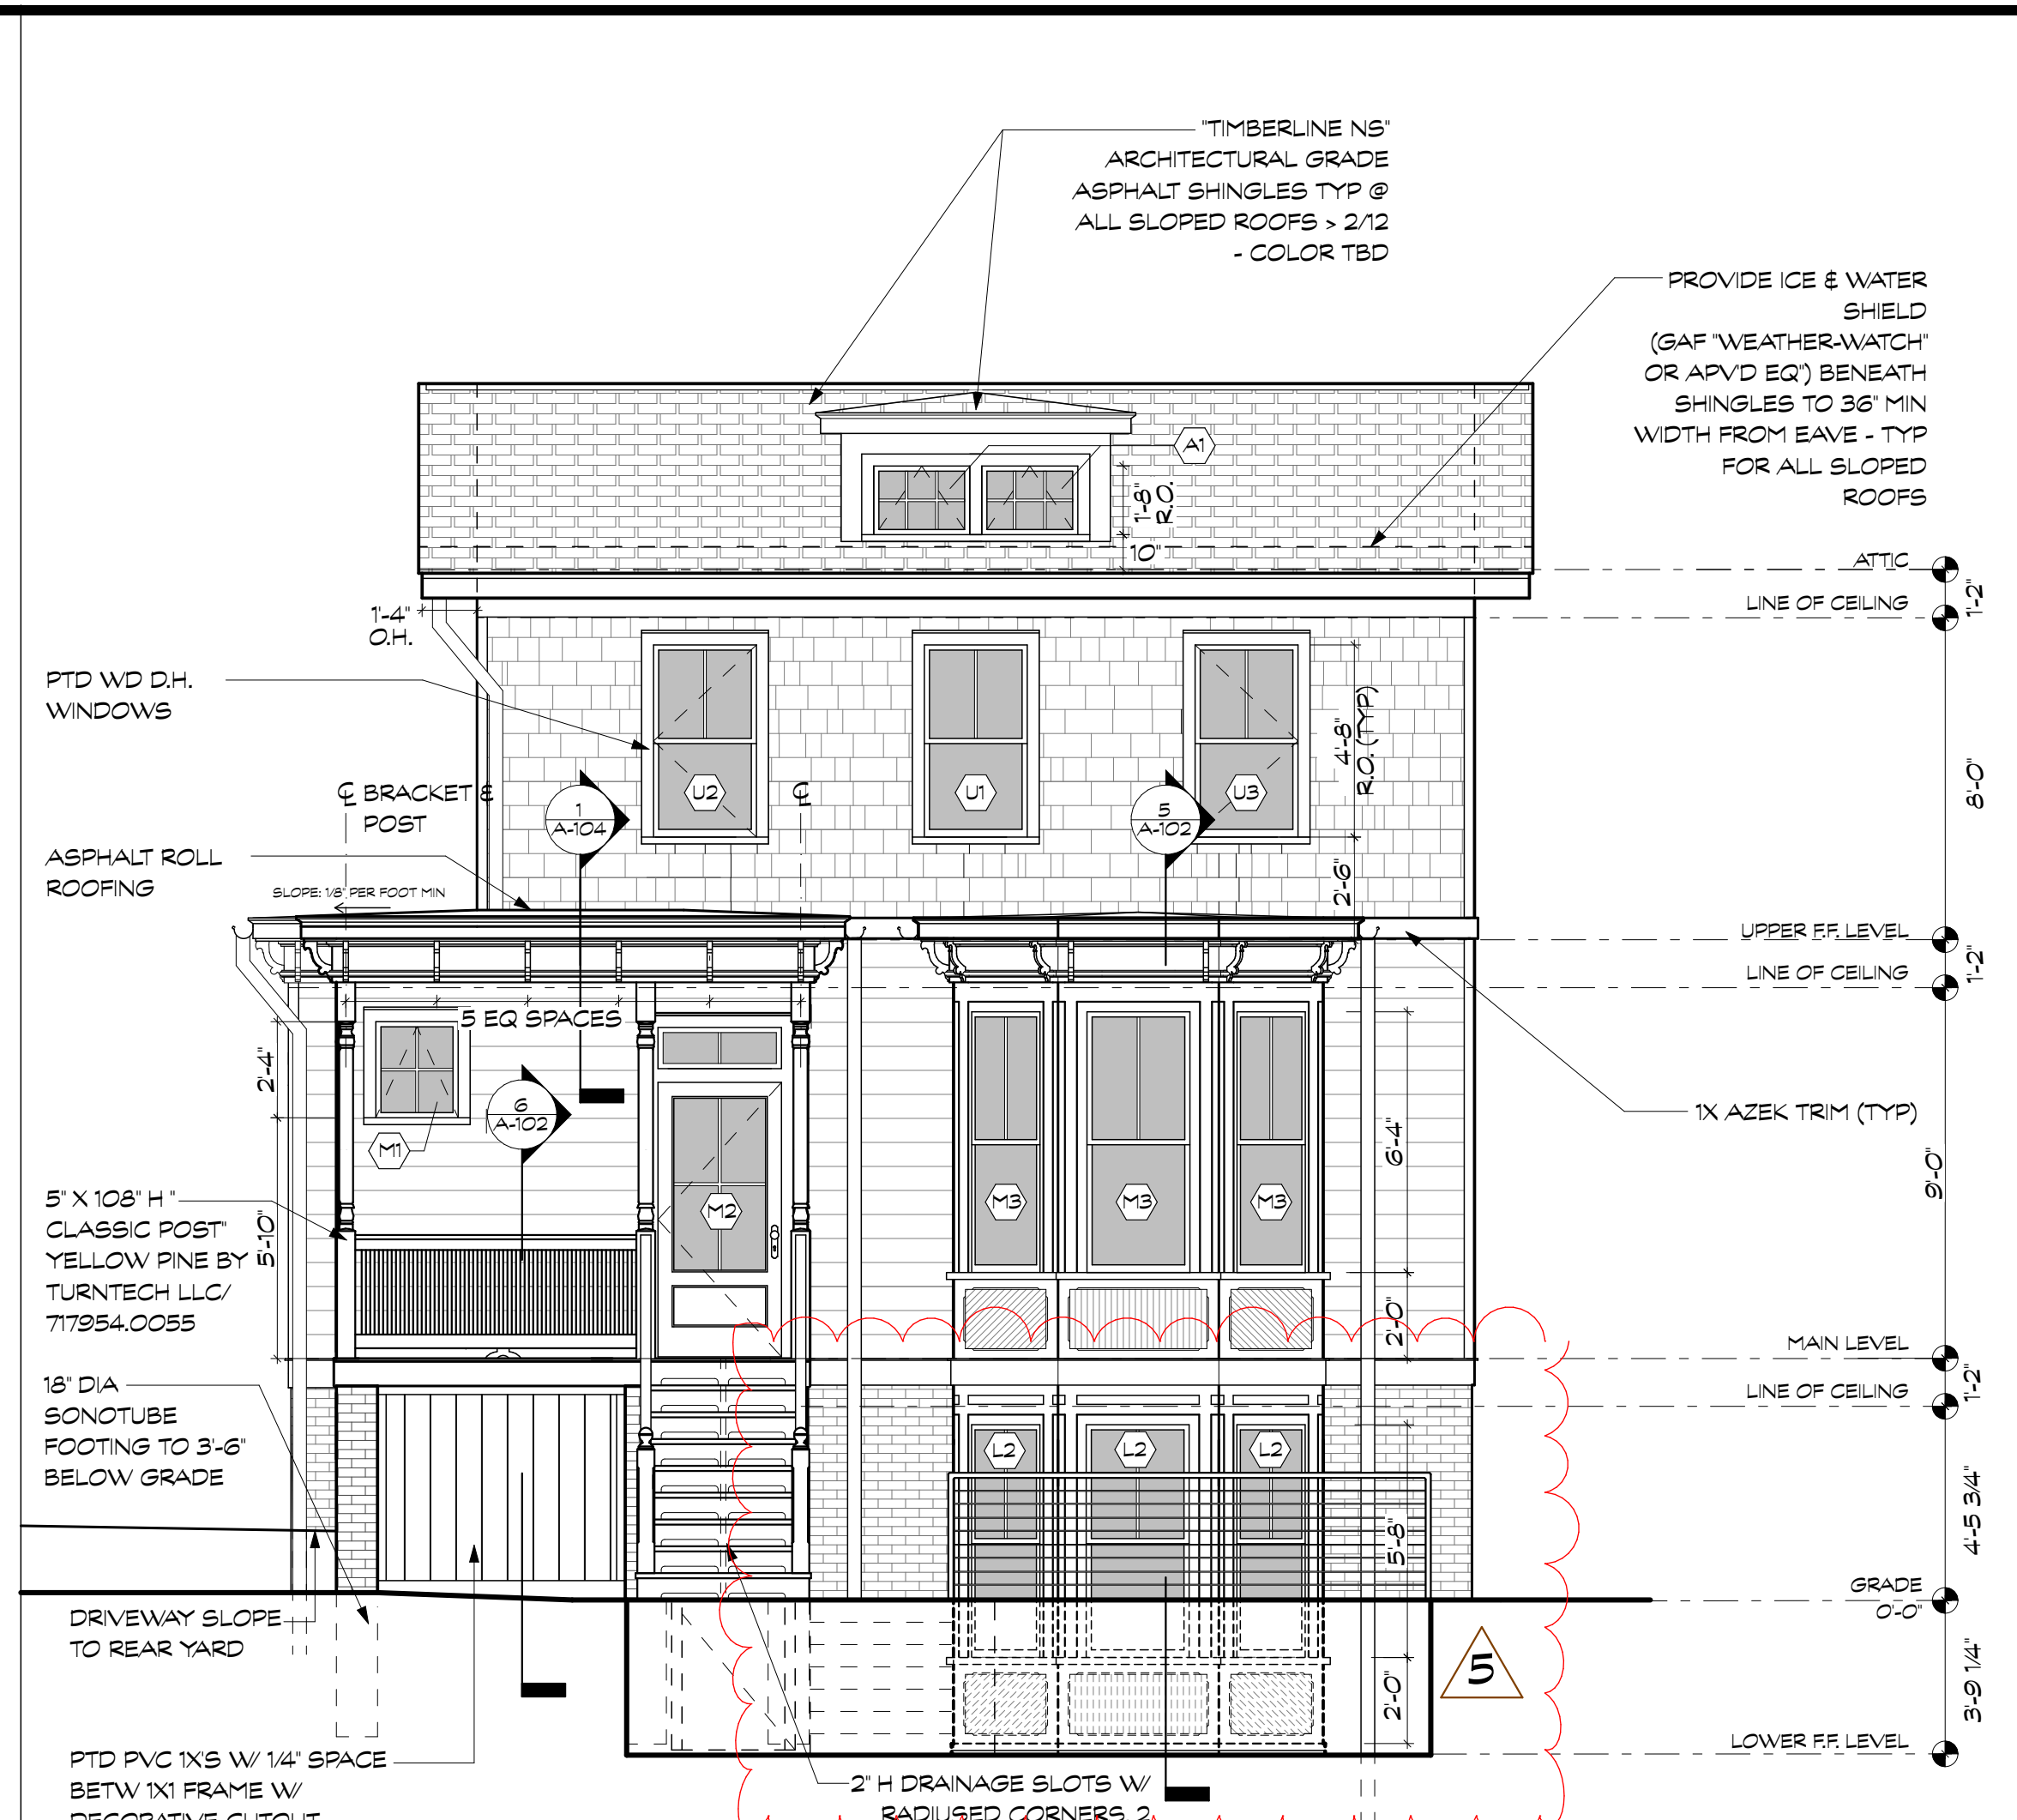

1 SOUTH ELEVATION
SCALE: 1/4" = 1'-0"

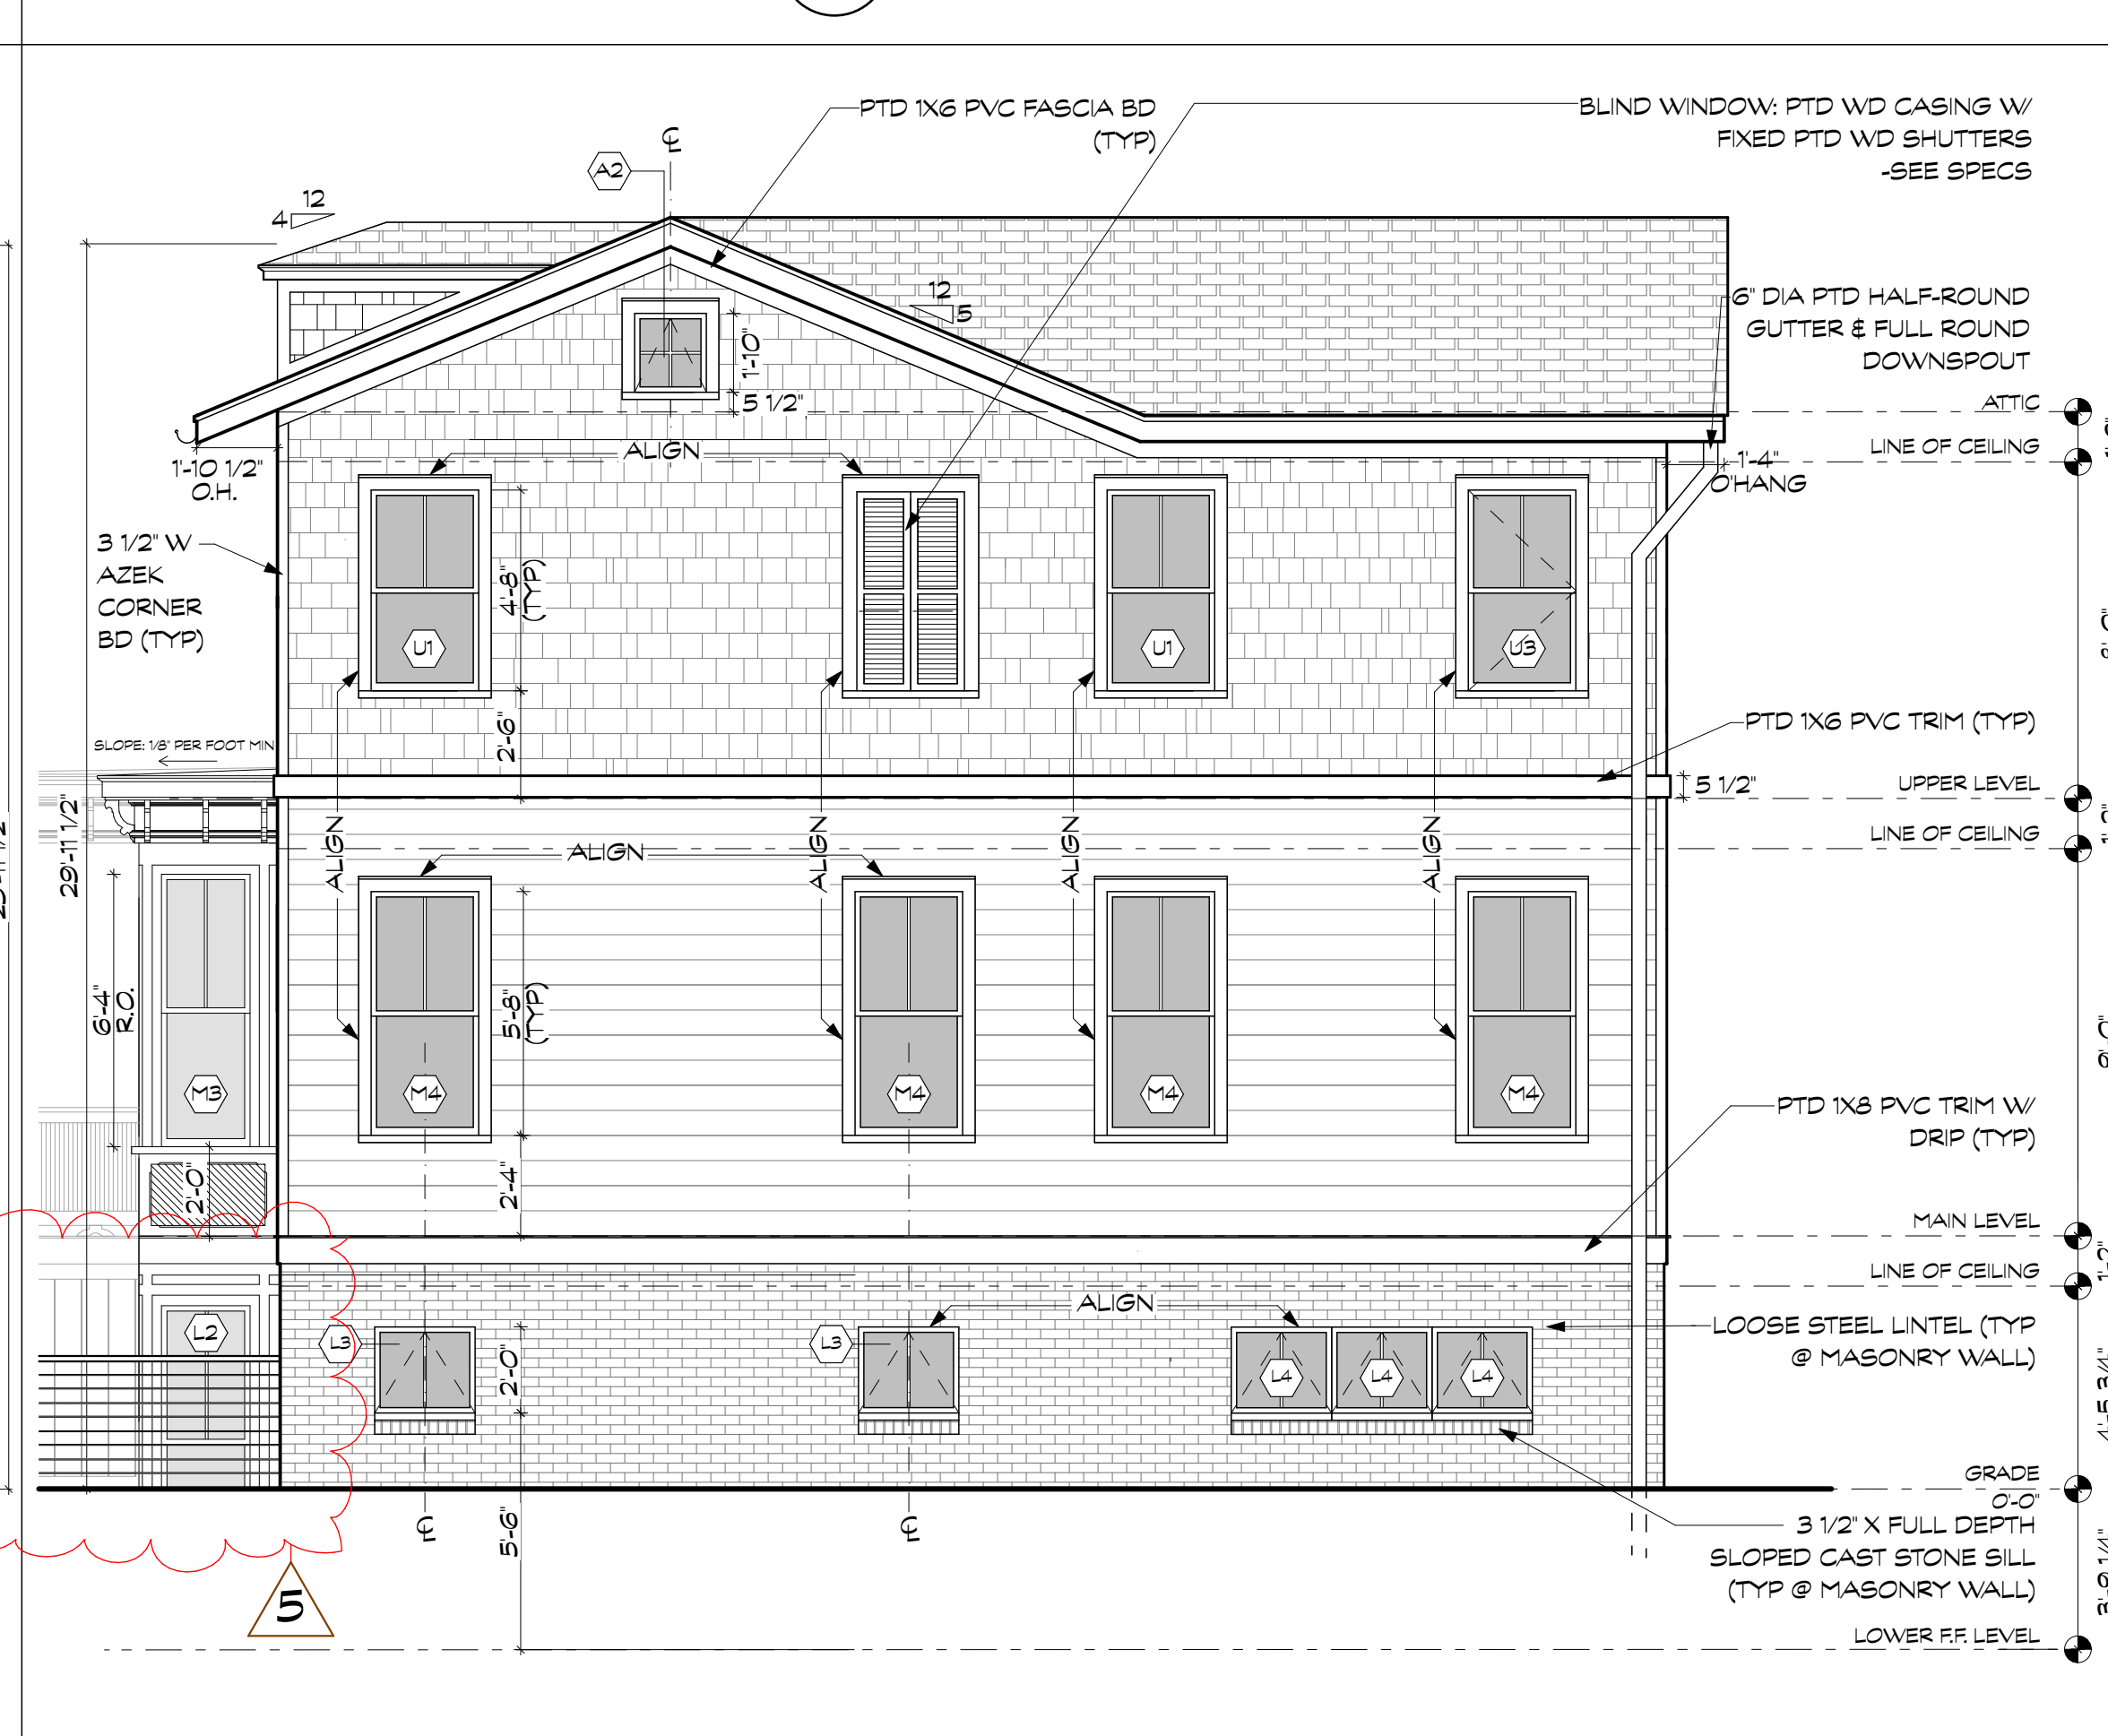

3 EAST ELEVATION
SCALE: 1/4" = 1'-0"