



- GENERAL NOTES
- DO NOT SCALE THE DRAWINGS. USE INDICATED DIMENSIONS ONLY.
  - ALL WORK SHALL CONFORM TO LOCAL AND NEW YORK STATE CODE REQUIREMENTS. NO WORK SHALL COMMENCE UNTIL A BUILDING PERMIT HAS BEEN ISSUED AS REQUIRED BY THE LOCAL BUILDING DEPARTMENT.
  - ALL DIMENSIONS ARE TO FACE OF STUD UNLESS OTHERWISE INDICATED. DOOR SIZES ARE IN FEET-INCHES. DOOR HEIGHT IS 6-8 UNLESS OTHERWISE NOTED.

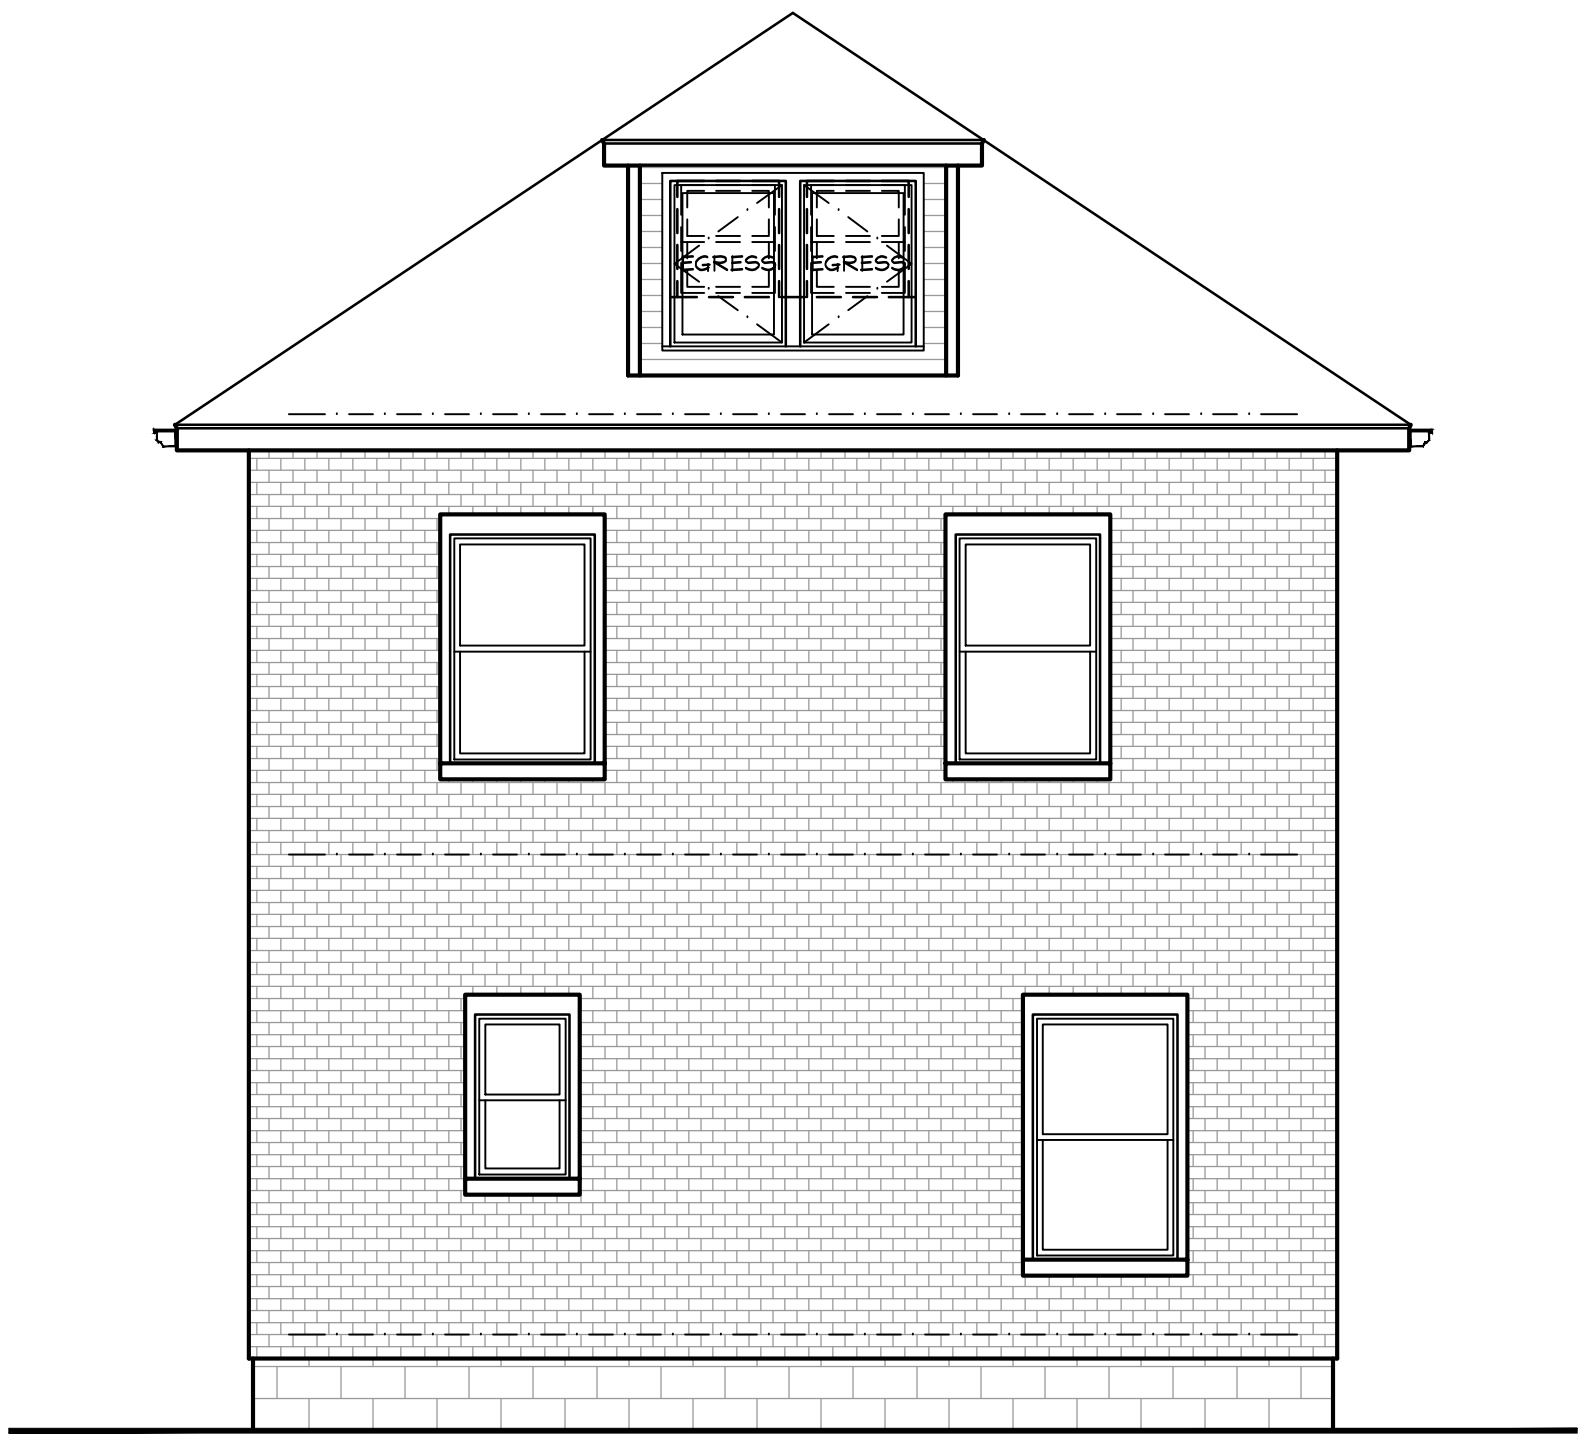


3 REAR ELEVATION (NORTH)  
AI 1/4" = 1 FOOT

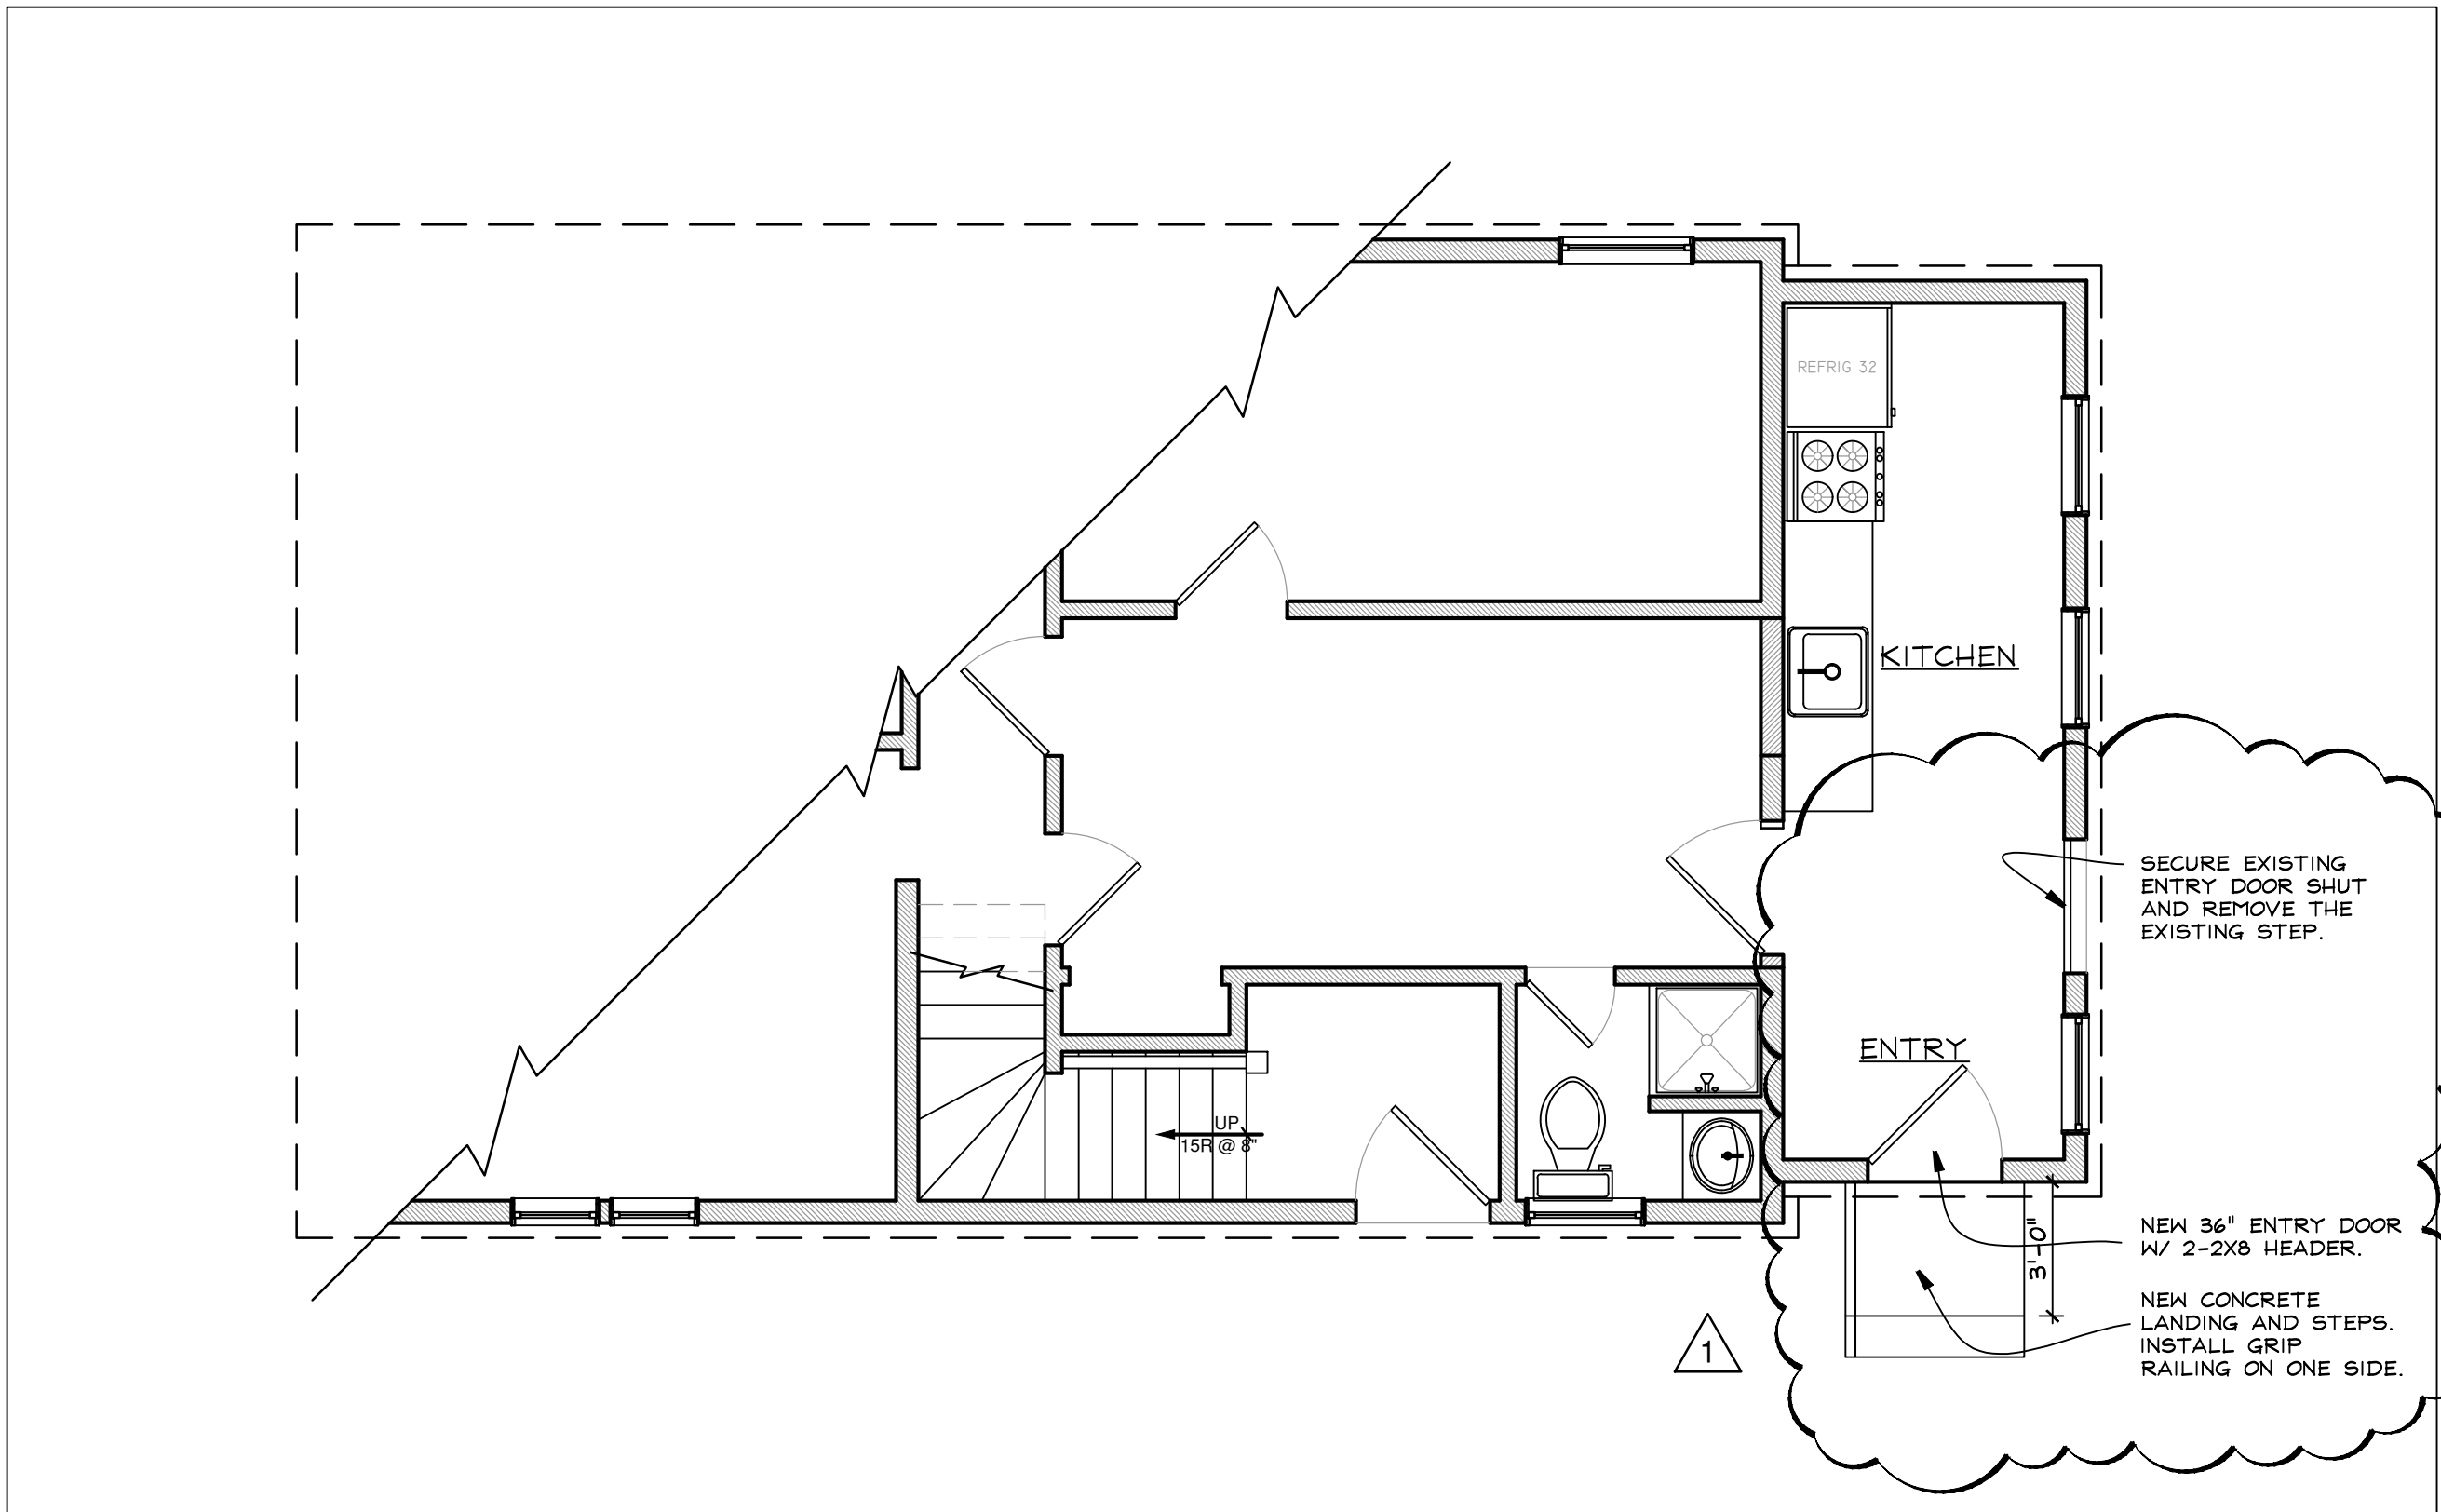


4 PARTIAL 1st.. FLOOR PLAN  
AI 1/4" = 1 FOOT



2 SIDE ELEVATION (WEST)  
AI 1/4" = 1 FOOT

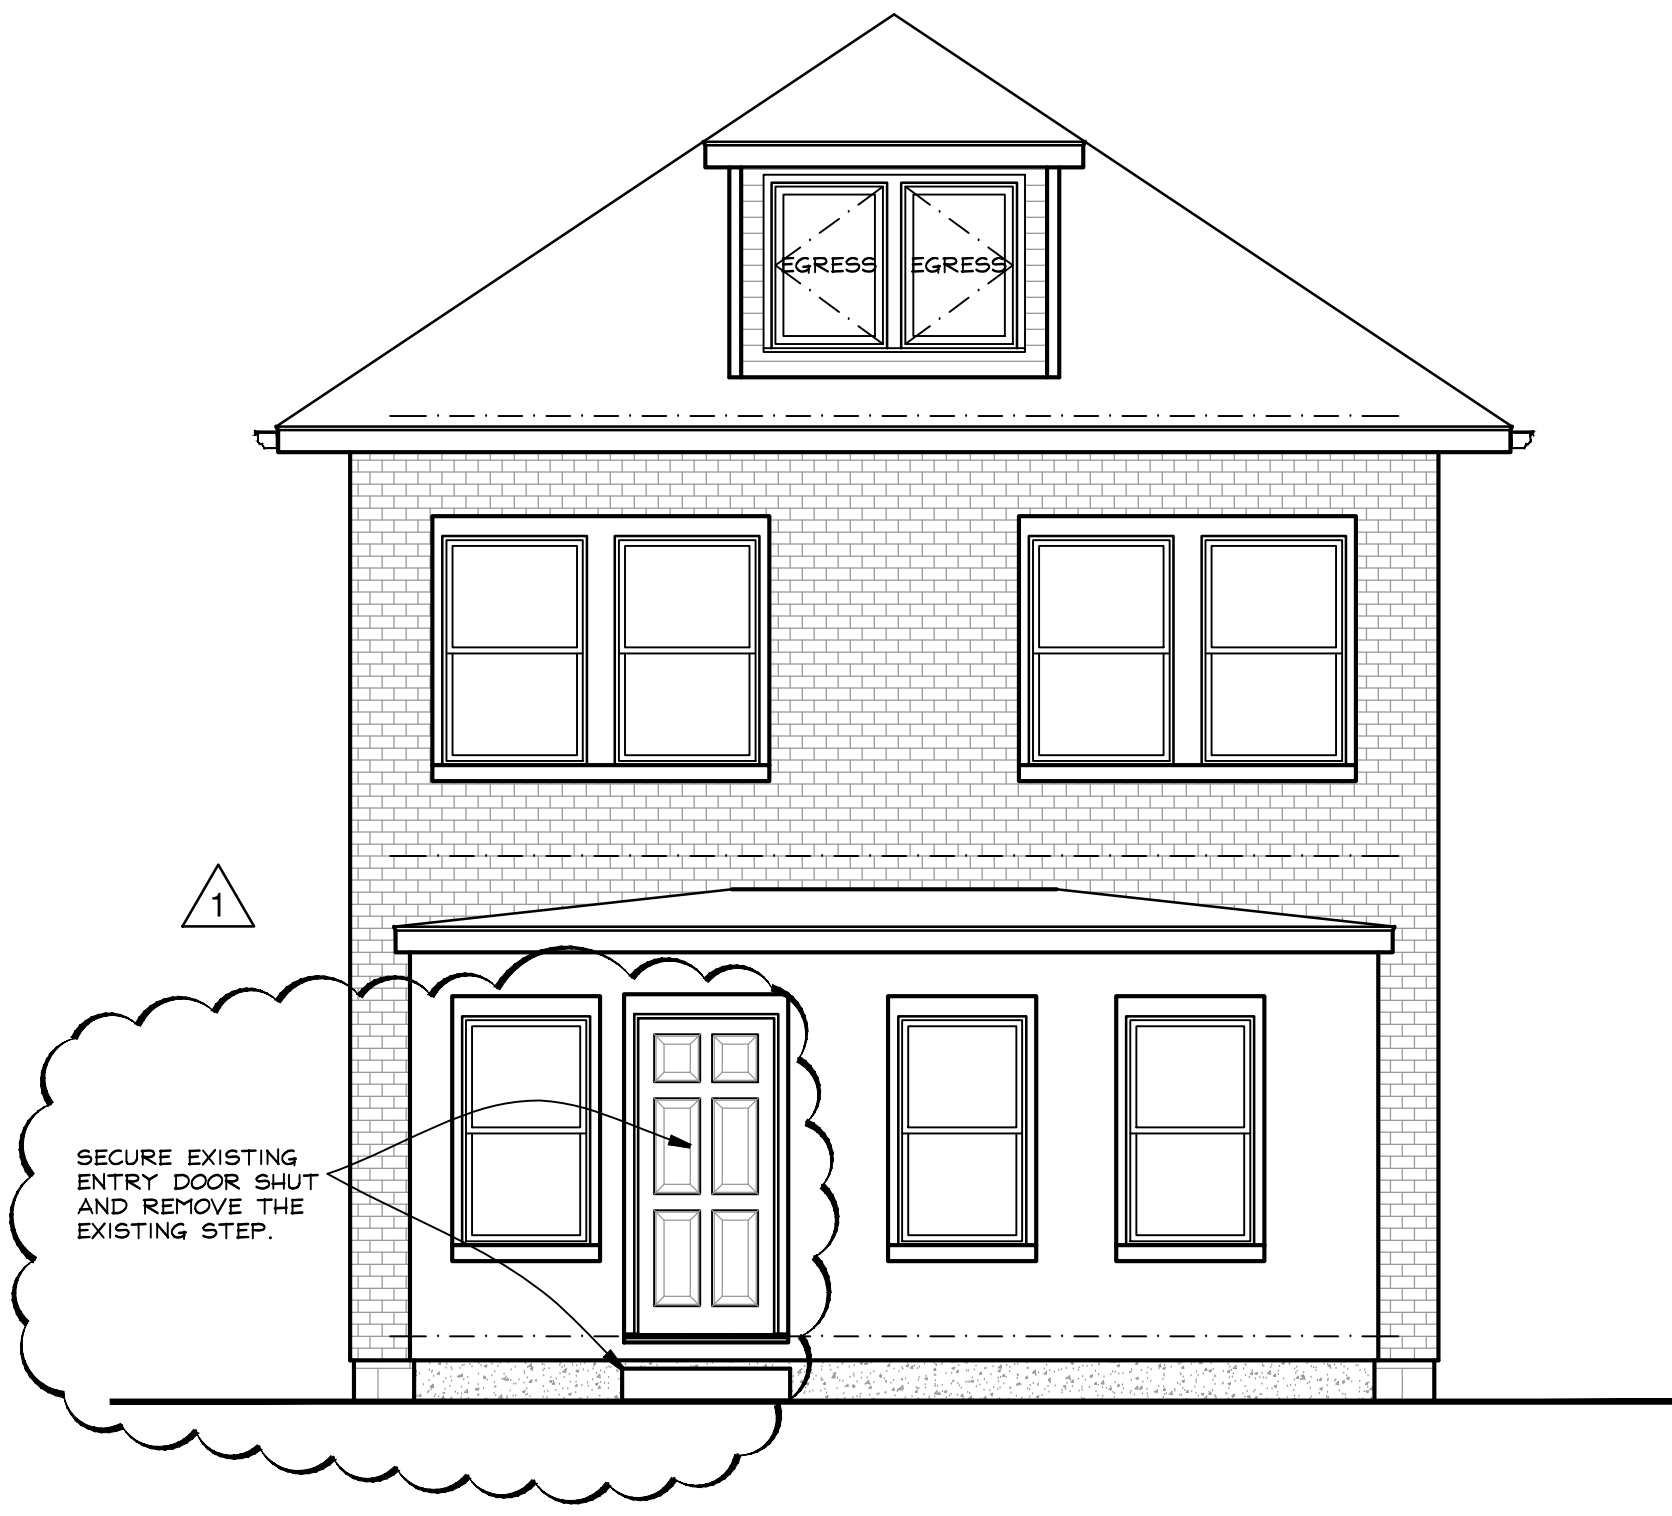

1 FRONT ELEVATION (SOUTH)  
AI 1/4" = 1 FOOT

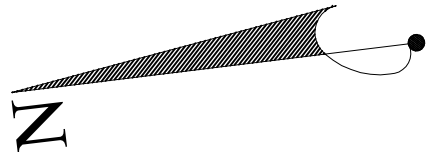

CONSTRUCTION LEGEND	
	NEW CONSTRUCTION
	EXISTING WALLS TO BE DEMOLISHED
	EXISTING MASONRY WALL
	EXISTING STUD WALL TO REMAIN
	SHEET NOTES CALL: SEE NOTES THIS SHEET
	HARDWIRED CARBON MONOXIDE DET.
	HARDWIRED SMOKE DETECTOR

THIRD FLOOR  
261A MAIN ST.  
NYACK, N.Y. 10960

KIER B. LEVESQUE, R.A.  
ARCHITECT  
49 THIRD AVENUE  
NYACK, NEW YORK 10960  
845-358-2359

ELEVATIONS

SCALE AS SHOWN  
DATE OCTOBER 15, 2014  
JOB NO. 1392  
REVISIONS: SHEET NO.

1 JUNE 18, 2020

A-1