



/Users/SCoArch/SCo Projects/1611 249-259 Main Street Diana Place/Design Schemes/2019/01_25_Nov_19/Design_SchemeA_25Nov19[SB].pln

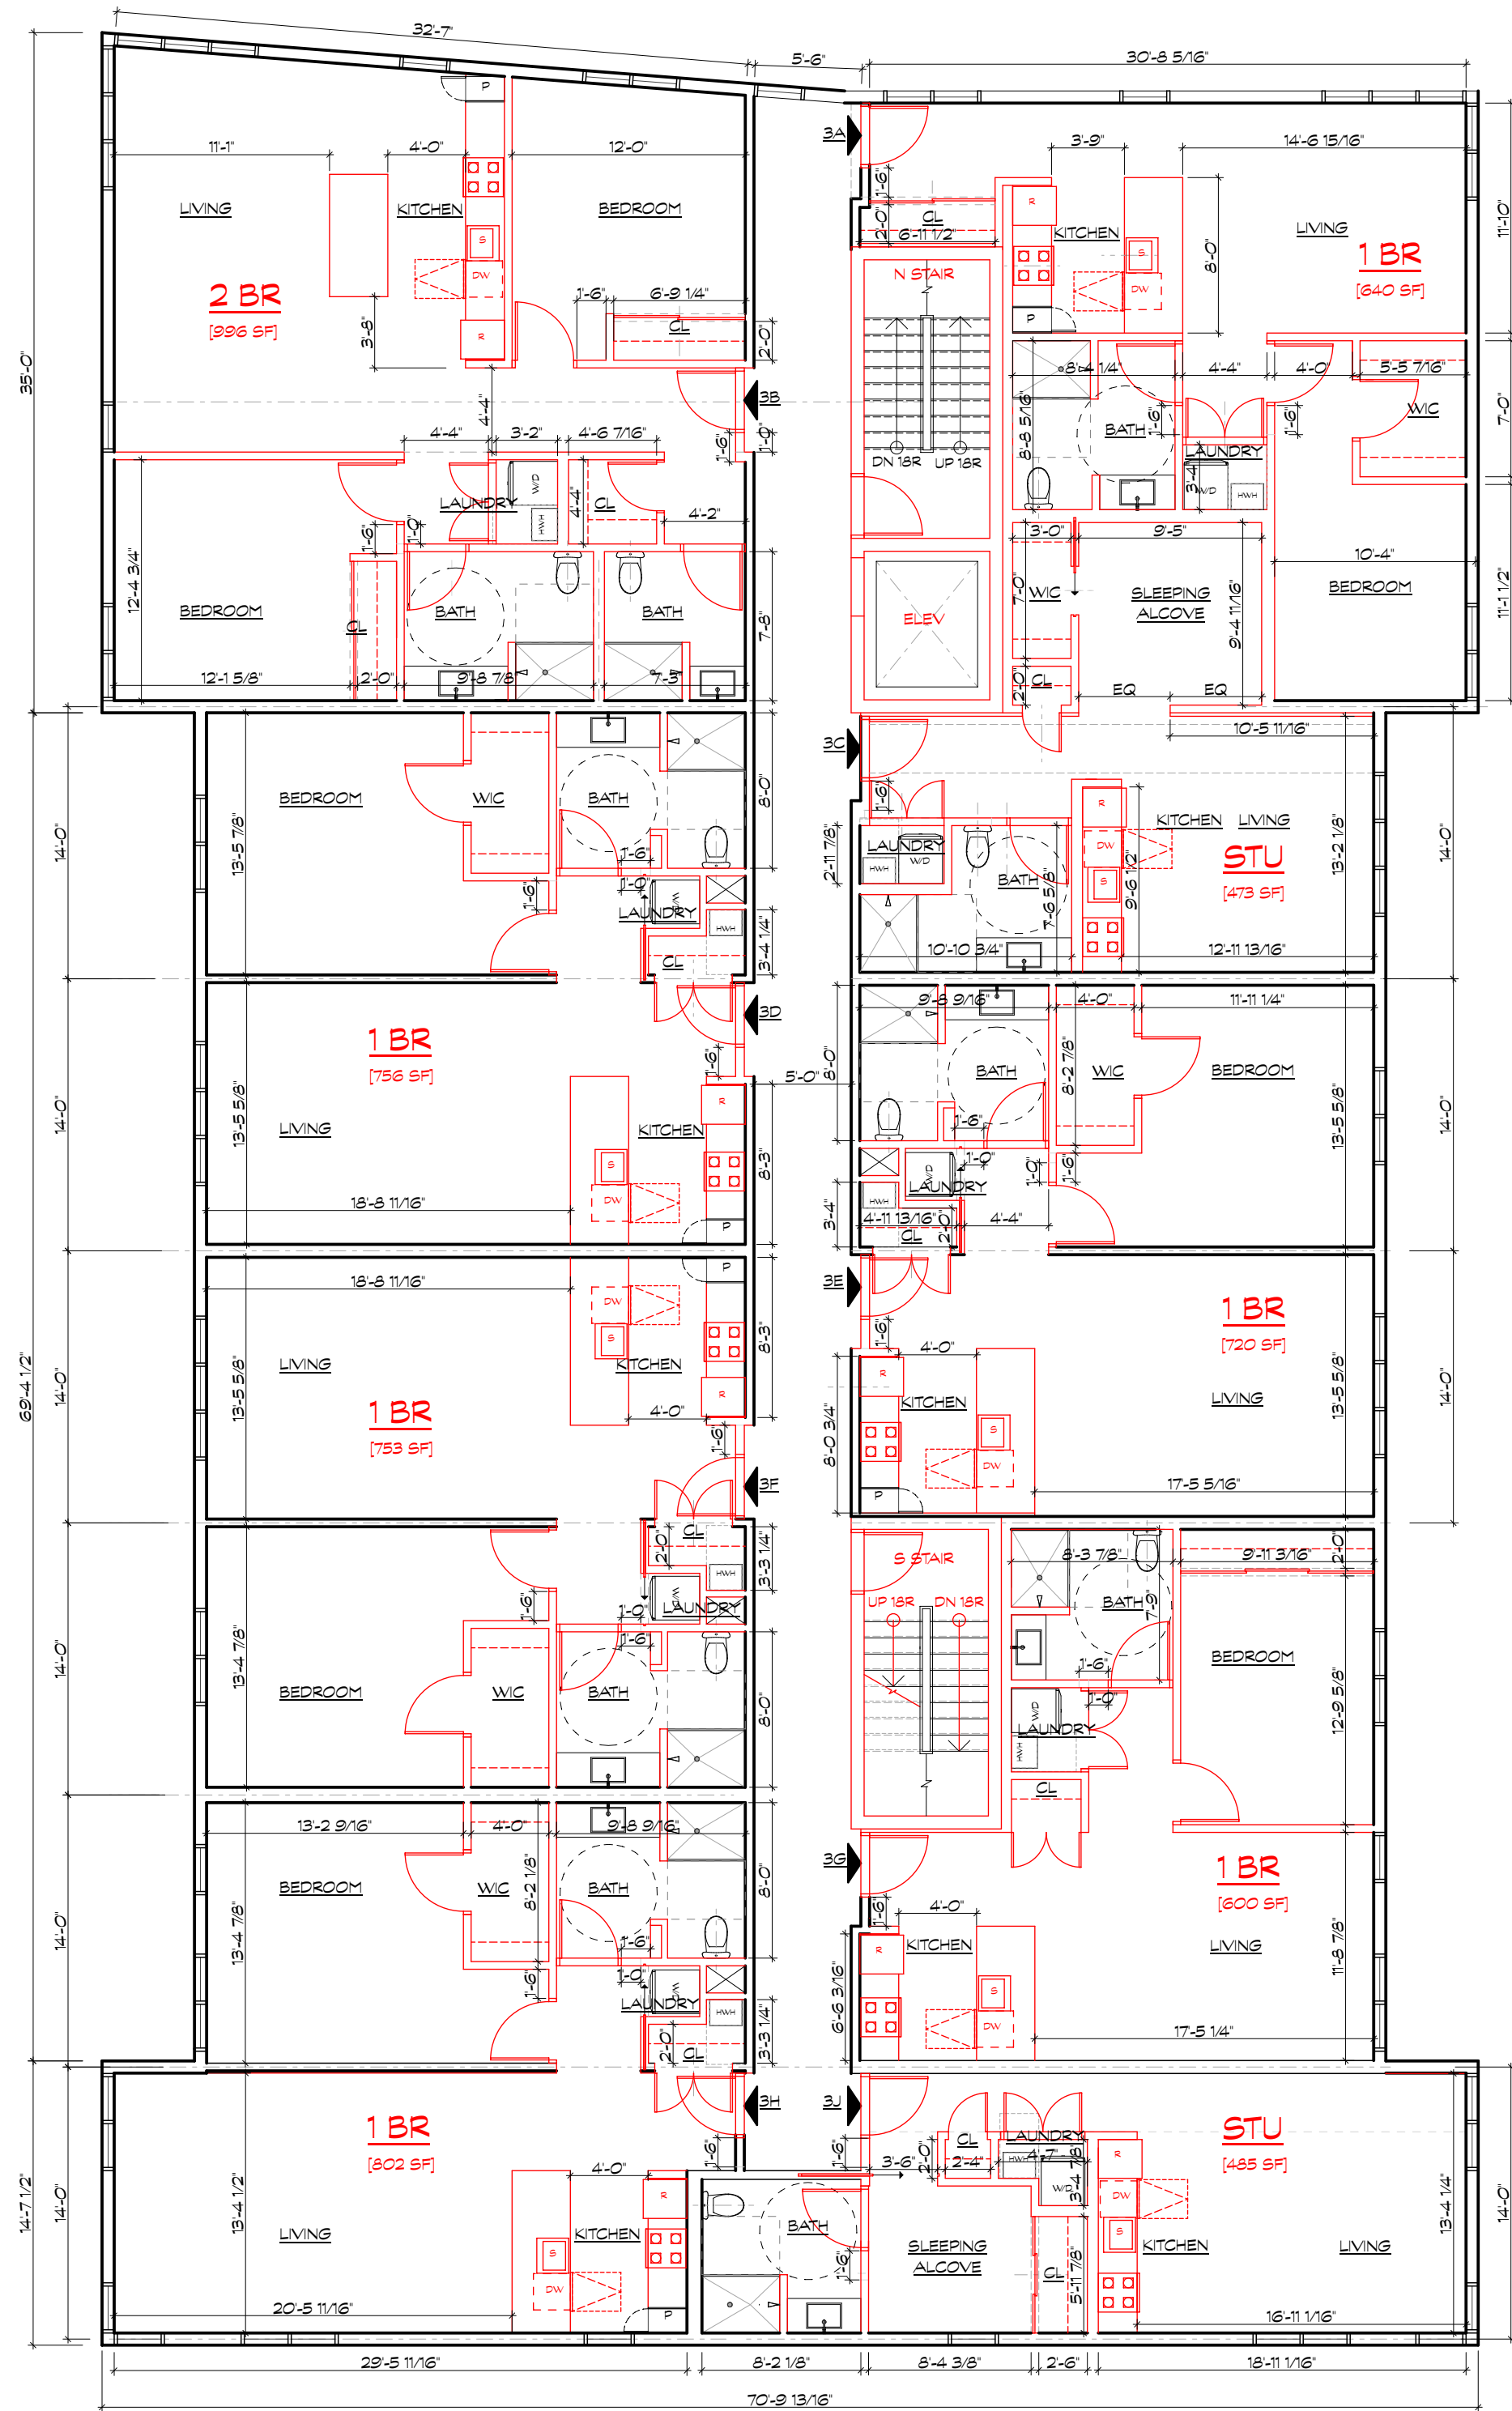

2 LEVEL 3 PLAN
SCALE: 1/8" = 1'-0"
(1) 2 BEDROOM
(6) 1 BEDROOM
(2) STUDIO

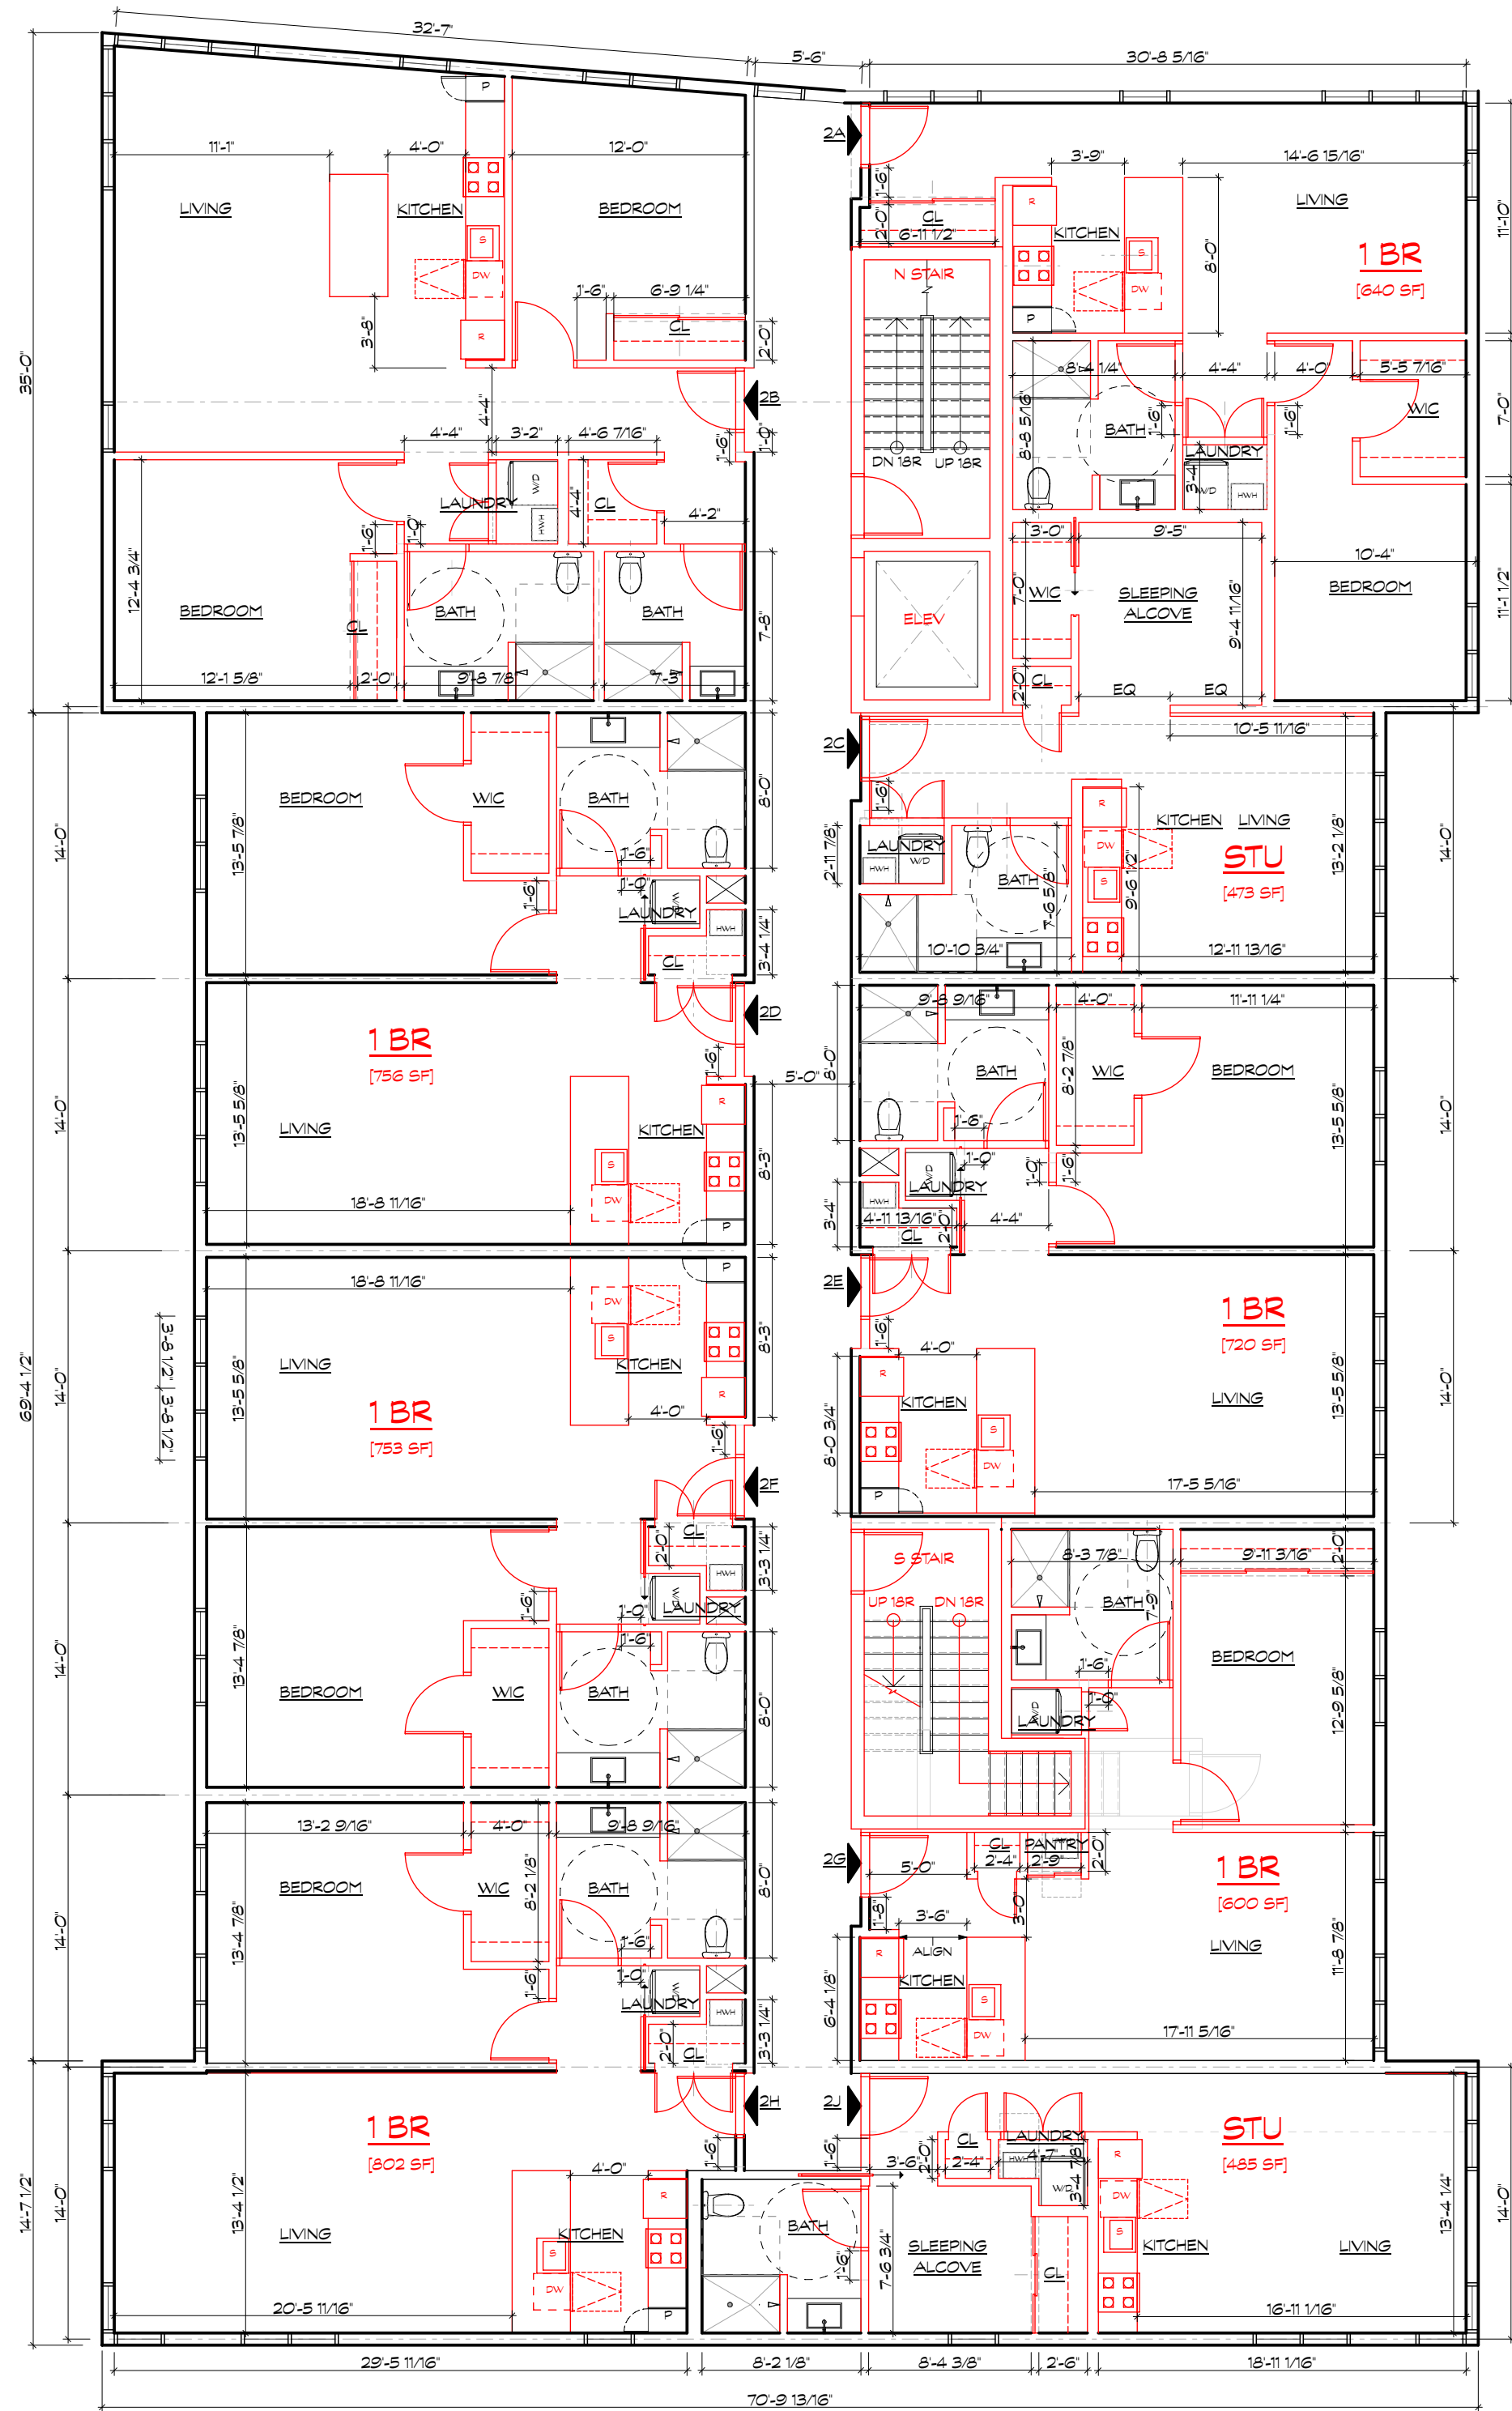

1 LEVEL 2 PLAN
SCALE: 1/8" = 1'-0"
(1) 2 BEDROOM
(6) 1 BEDROOM
(2) STUDIO

[26.NOV.19]

ALL RIGHTS, TITLE AND INTEREST IN THE DESIGN, DRAWINGS & ANY SPECIFICATIONS AS INSTRUMENTS OF SERVICE ARE RESERVED BY S&CO ARCHITECTURE + DESIGN. NO PART OF THIS DESIGN, DRAWING OR ANY SPECIFICATION HEREIN SHALL BE REPRODUCED, COPIED, REPRODUCED, EXECUTED OR COMPLETED WITHOUT THE WRITTEN CONSENT OF S&CO ARCHITECTURE + DESIGN.

A Multifamily Residential Development
253 Main Street
Nyack NY 10960

Diana Place

MARK	DATE	DESCRIPTION
	10/07/2019	EXTERIOR ELEVATION REVISION

FLOOR PLAN -
LEVELS 2 / 3

SCALE AS NOTED

SK-02

S&CO # 1611