


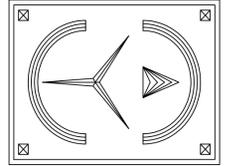

PLANS SUPERVISED & REVIEWED BY:



**ERIC KNUTE OSBORN  
ARCHITECT**  
RESIDENTIAL COMMERCIAL ADDITIONS  
55 BARNES ROAD  
WASHINGTONVILLE, N.Y. 10992  
EMAIL - EKOSBORNARCHITECT@GMAIL.COM  
N.Y. LIC. #021-885


**PROJECT:**  
**ADDITION AND RENOVATION AT:**  
**4 YALE DRIVE**  
**VILLAGE OF SPRING VALLEY**  
**ROCKLAND COUNTY, NEW YORK**

DATE	10/03/2025
REVISIONS.	
REVISIONS.	
SCALED.	AS NOTED
DRAWN.	YM
CHECKED.	SL

SHEET TITLE:	<b>FIRST FLOOR PLAN</b>
--------------	-----------------------------

DWG NO.	<b>A-2</b> 2 OF 5
---------	----------------------


I HEREBY CERTIFY THAT TO THE BEST OF MY KNOWLEDGE, INFORMATION AND BELIEF, THESE PLANS AND SPECIFICATIONS ARE IN ACCORDANCE WITH THE APPLICABLE REQUIREMENTS OF THE 2020 RESIDENTIAL CODE OF N.Y.S. & 2020 ENERGY CONSERVATION CODE OF N.Y.S. AND ZONING REQUIREMENTS OF THE VILLAGE/TOWN OF \_\_\_\_\_, ROCKLAND COUNTY, NEW YORK.

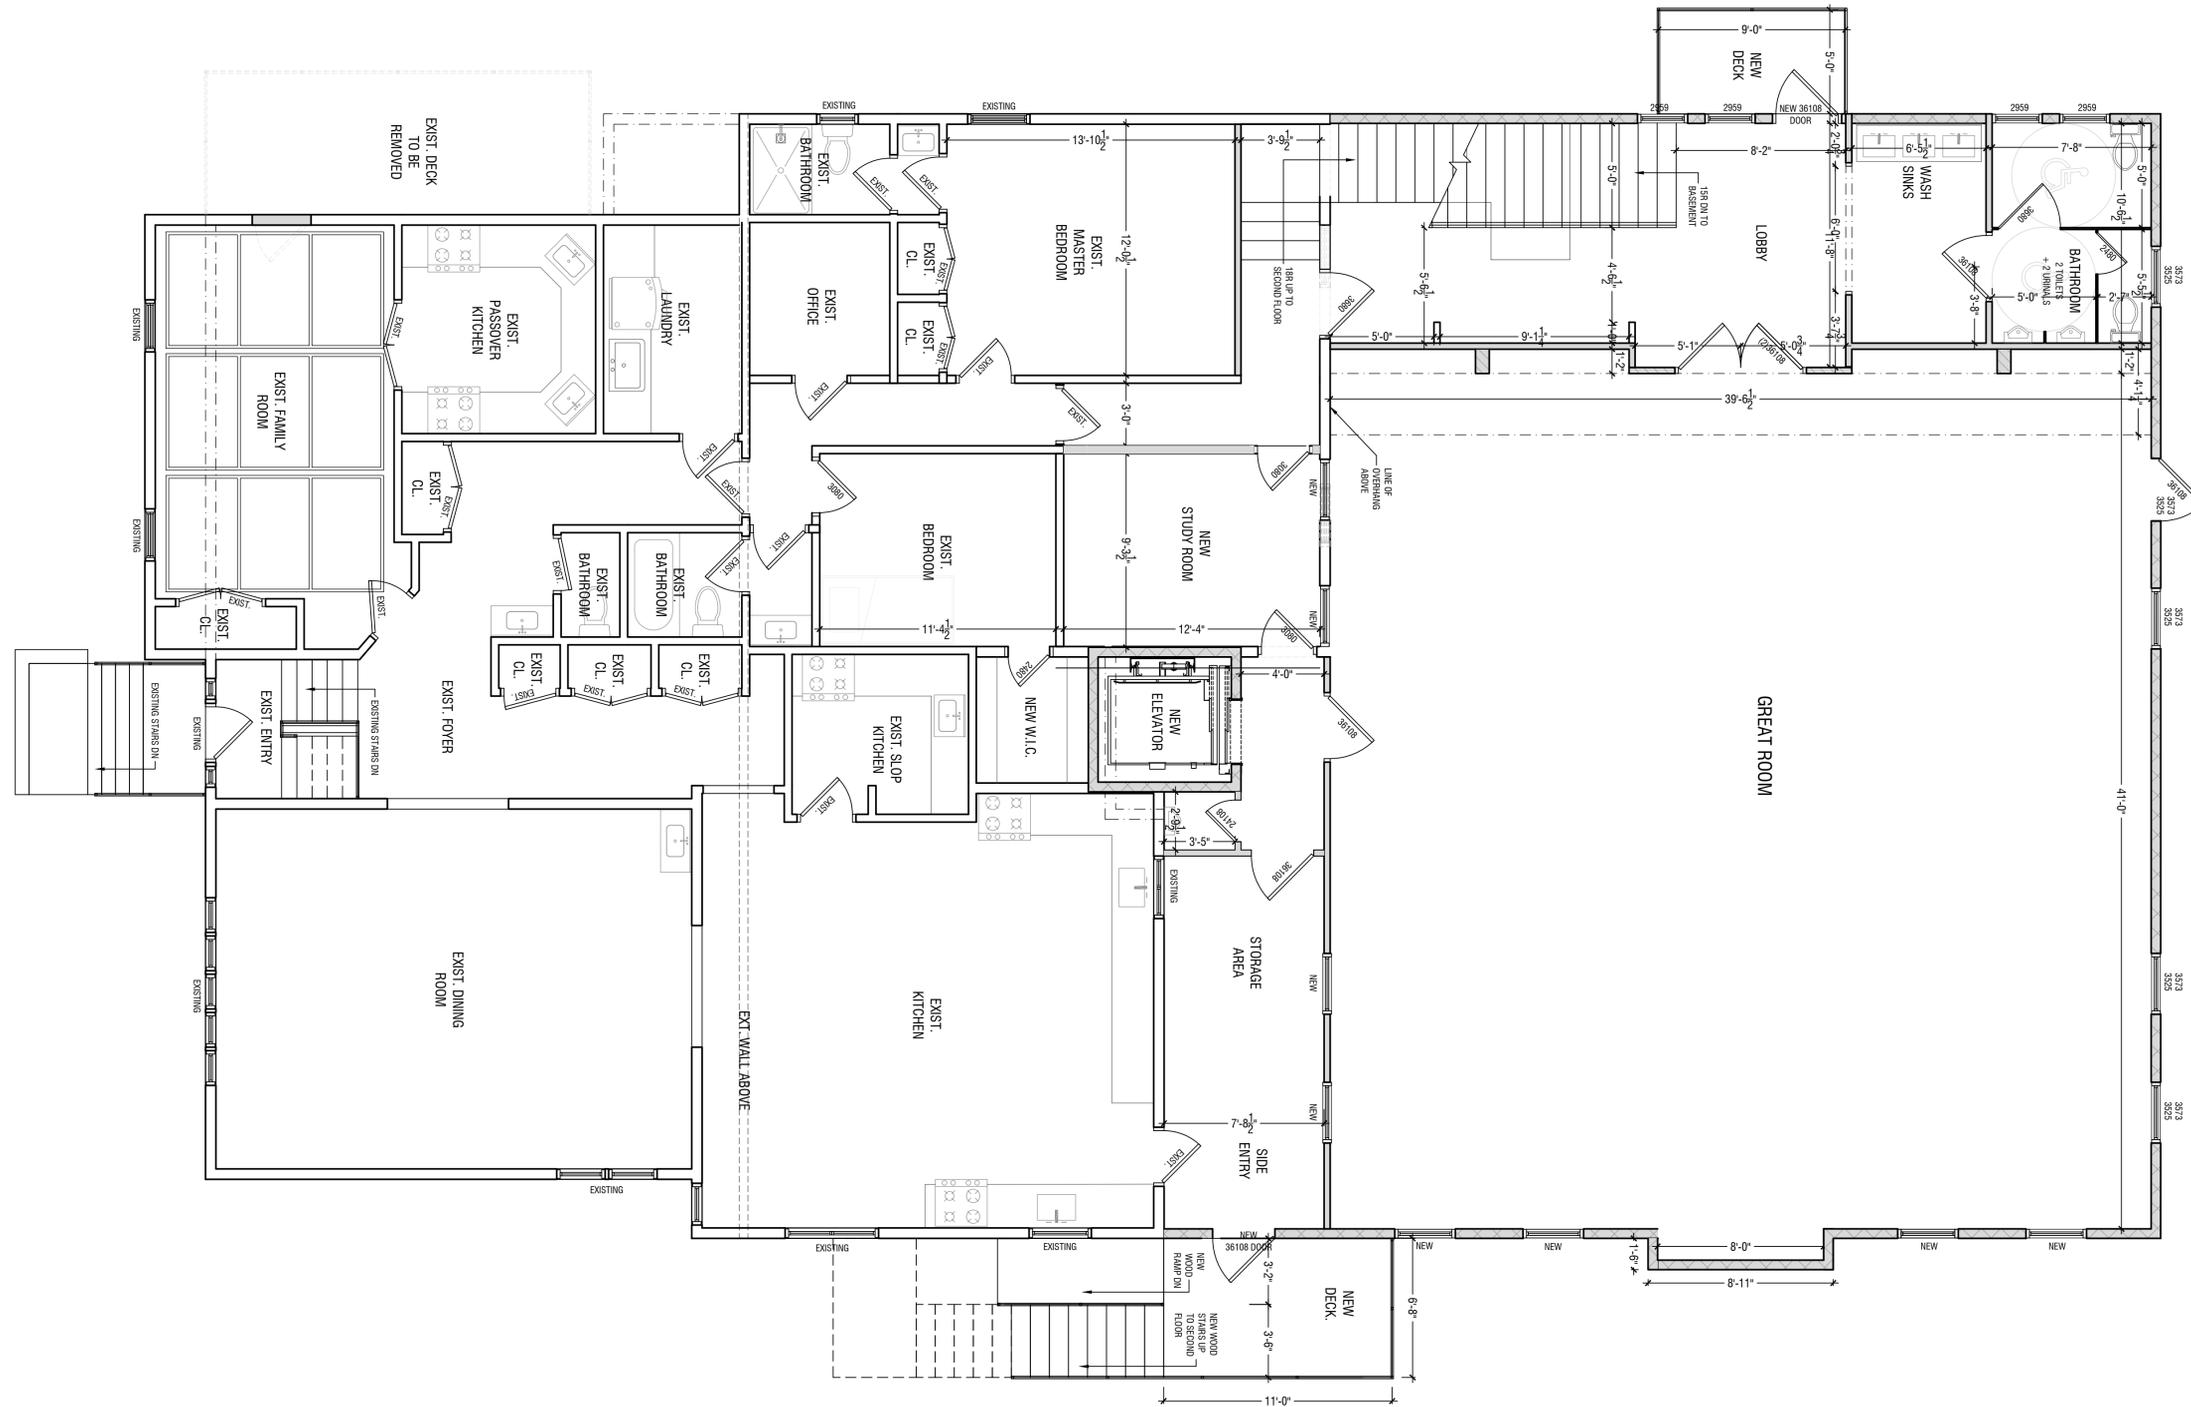

**FIRST FLOOR PLAN**  
**scaled: 1/4"=1'-0"**

THESE PLANS ARE THE PROPERTY OF THE ARCHITECT / LOANED TO THE CLIENT FOR USE AS A CONSTRUCTION GUIDE FOR THIS PROJECT ONLY. SUBSTITUTIONS AND/OR REVISIONS MADE OFFERING FROM THESE PLANS WITHOUT WRITTEN NOTICE SHALL VOID ARCHITECT'S RESPONSIBILITY. ARCHITECT NOT RESPONSIBLE FOR CONTRACTORS METHODS AND WORKMANSHIP. ARCHITECT NOT LIABLE FOR EXISTING AND UNPERCEIVED CONDITIONS.

PLANS SUPERVISED & REVIEWED BY:

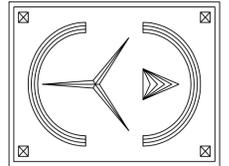

**ERIC KNUTE OSBORN  
ARCHITECT**  
RESIDENTIAL COMMERCIAL ADDITIONS  
58 BARNES ROAD  
WASHINGTONVILLE, N.Y. 10992  
EMAIL - EKOSBORNARCHITECT@GMAIL.COM  
N.Y. LIC. #021-585


**PROJECT:**  
**ADDITION AND RENOVATION AT:**  
**4 YALE DRIVE**  
**VILLAGE OF SPRING VALLEY**  
**ROCKLAND COUNTY, NEW YORK**

DATE	10/03/2025
REVISIONS.	
REVISIONS.	
SCALED.	AS NOTED
DRAWN.	YM
CHECKED.	SL

SHEET TITLE:	<b>SECOND FLOOR PLAN</b>
--------------	------------------------------

DWG NO.	<b>A-3</b> 3 OF 5
---------	----------------------


I HEREBY CERTIFY THAT TO THE BEST OF MY KNOWLEDGE, INFORMATION AND BELIEF, THESE PLANS AND SPECIFICATIONS ARE IN ACCORDANCE WITH THE APPLICABLE REQUIREMENTS OF THE 2020 RESIDENTIAL CODE OF N.Y.S. & 2020 ENERGY CONSERVATION CODE OF N.Y.S. AND ZONING REQUIREMENTS OF THE VILLAGE/TOWN OF \_\_\_\_\_, ROCKLAND COUNTY, NEW YORK.

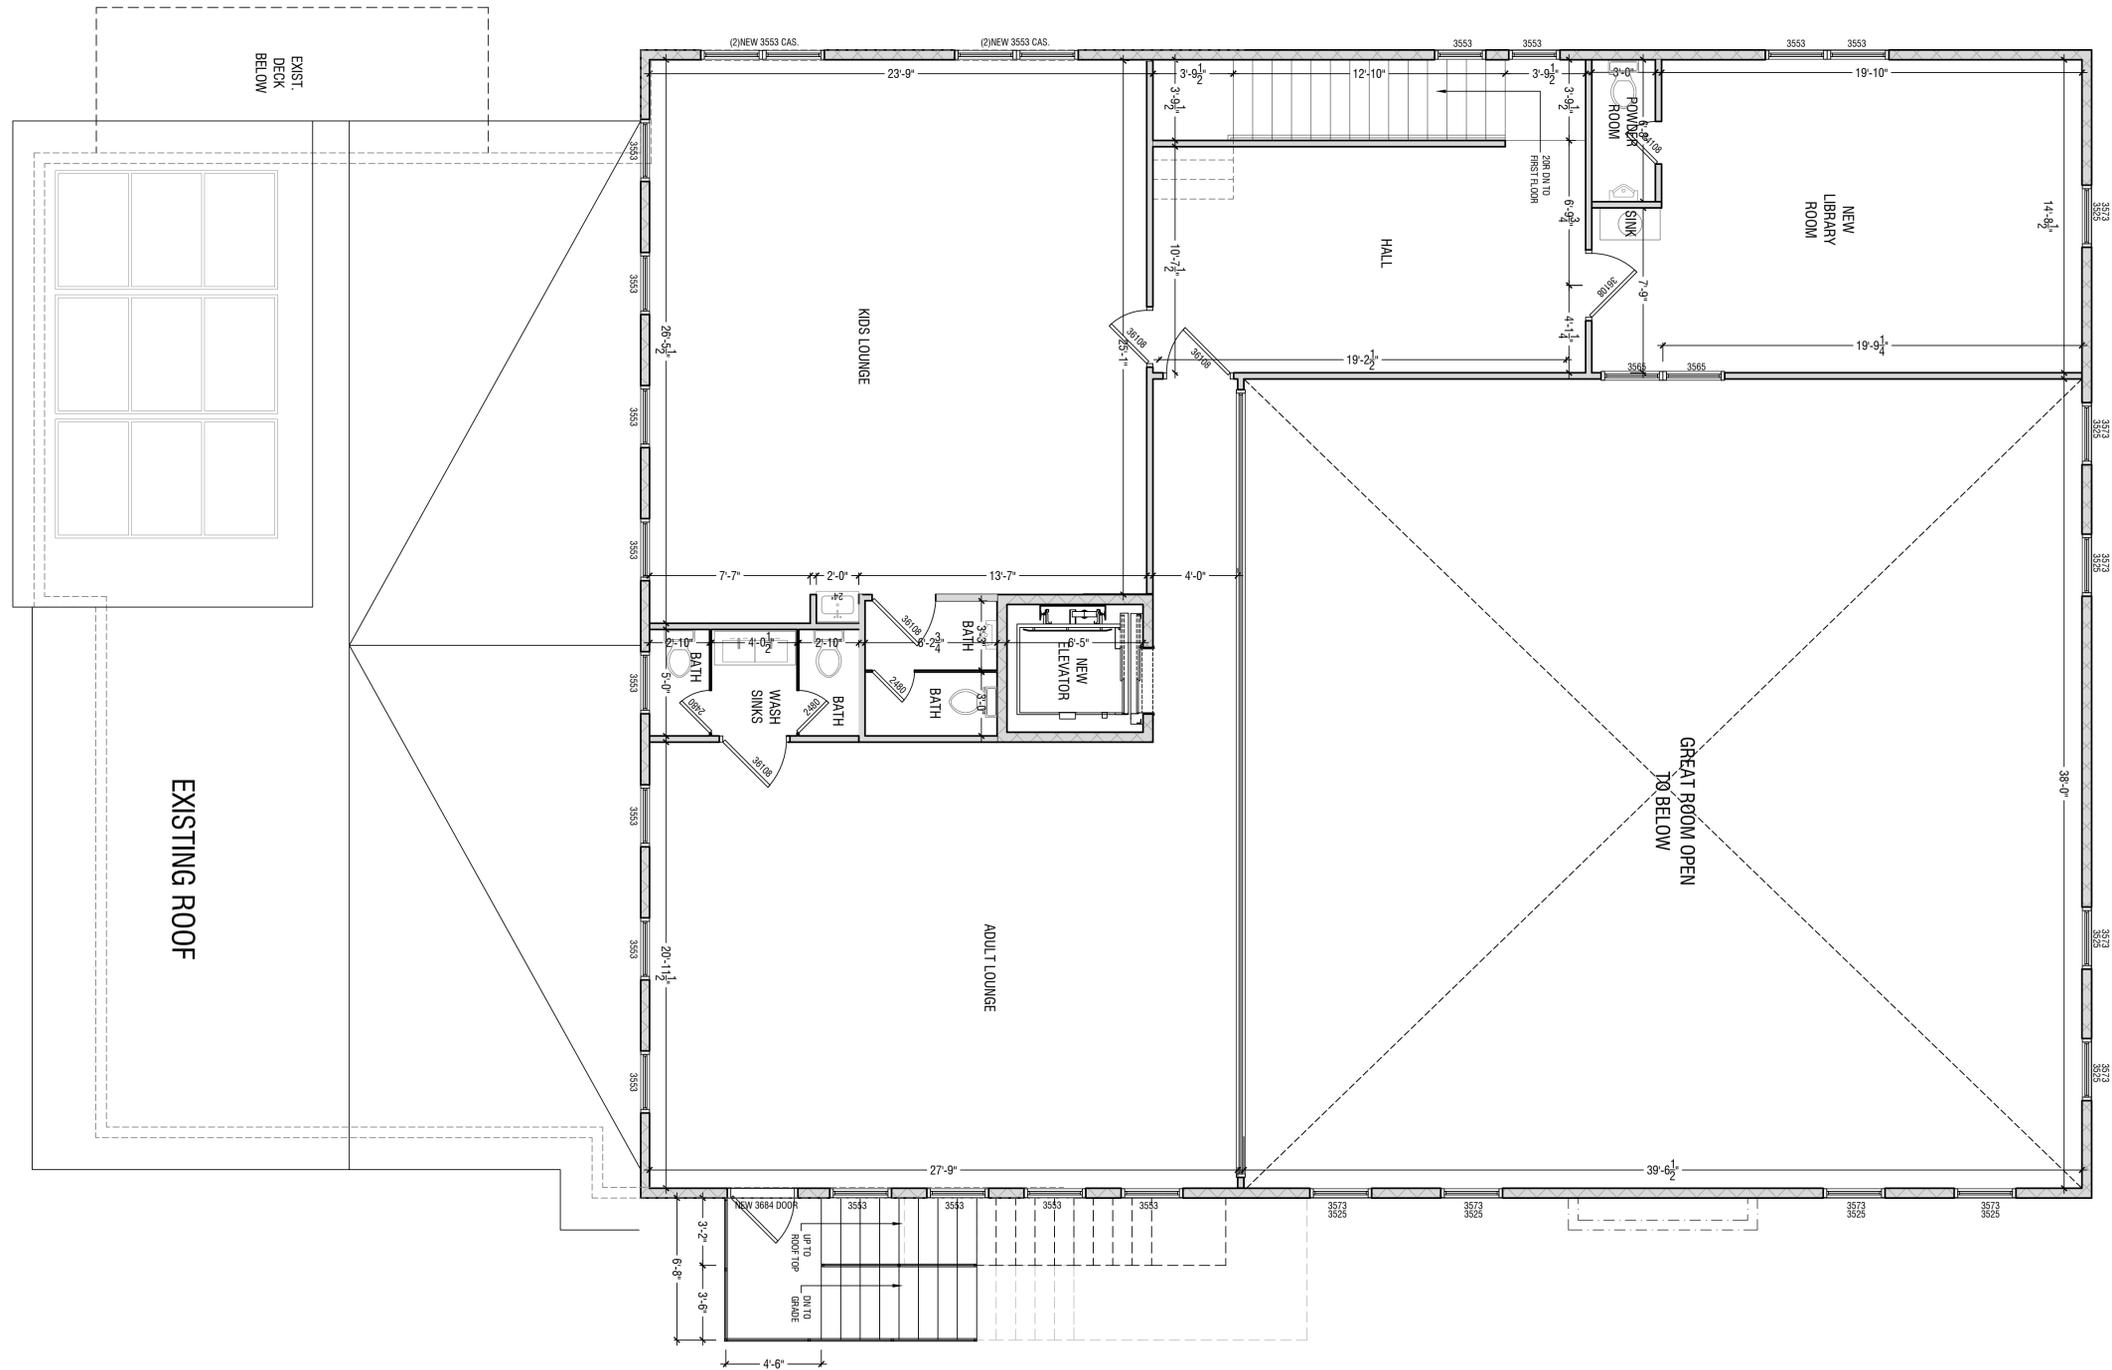

**SECOND FLOOR PLAN**  
**scaled: 1/4"-1'-0"**

THESE PLANS ARE THE PROPERTY OF THE ARCHITECT / LOANED TO THE CLIENT FOR USE AS A CONSTRUCTION GUIDE FOR THIS PROJECT ONLY. SUBSTITUTIONS AND/OR REVISIONS MADE OFFERING FROM THESE PLANS WITHOUT WRITTEN NOTICE SHALL VOID ARCHITECT'S RESPONSIBILITY. ARCHITECT NOT RESPONSIBLE FOR CONTRACTORS METHODS AND WORKMANSHIP. ARCHITECT NOT LIABLE FOR EXISTING AND UNPERCEIVED CONDITIONS.

PLANS SUPERVISED & REVIEWED BY:

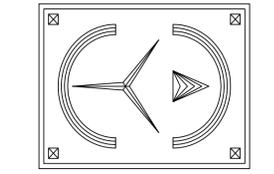


**ERIC KNUTE OSBORN  
ARCHITECT**  
RESIDENTIAL COMMERCIAL ADDITIONS  
58 BARNES ROAD  
WASHINGTONVILLE, N.Y. 10992  
EMAIL - EKOSBORNARCHITECT@GMAIL.COM  
N.Y. LIC. #021-885

**PROJECT:**  
**ADDITION AND RENOVATION AT:**  
**4 YALE DRIVE**  
**VILLAGE OF SPRING VALLEY**  
**ROCKLAND COUNTY, NEW YORK**

DATE	10/03/2025
REVISIONS.	
REVISIONS.	
SCALED.	AS NOTED
DRAWN.	YM
CHECKED.	SL

SHEET TITLE:	RIGHT SIDE AND FRONT ELEVATIONS
DWG NO.	<b>A-4</b> 4 OF 5

I HEREBY CERTIFY THAT TO THE BEST OF MY KNOWLEDGE, INFORMATION AND BELIEF, THESE PLANS AND SPECIFICATIONS ARE IN ACCORDANCE WITH THE APPLICABLE REQUIREMENTS OF THE 2020 RESIDENTIAL CODE OF N.Y.S. & 2020 ENERGY CONSERVATION CODE OF N.Y.S. AND ZONING REQUIREMENTS OF THE VILLAGE/TOWN OF \_\_\_\_\_, ROCKLAND COUNTY, NEW YORK.

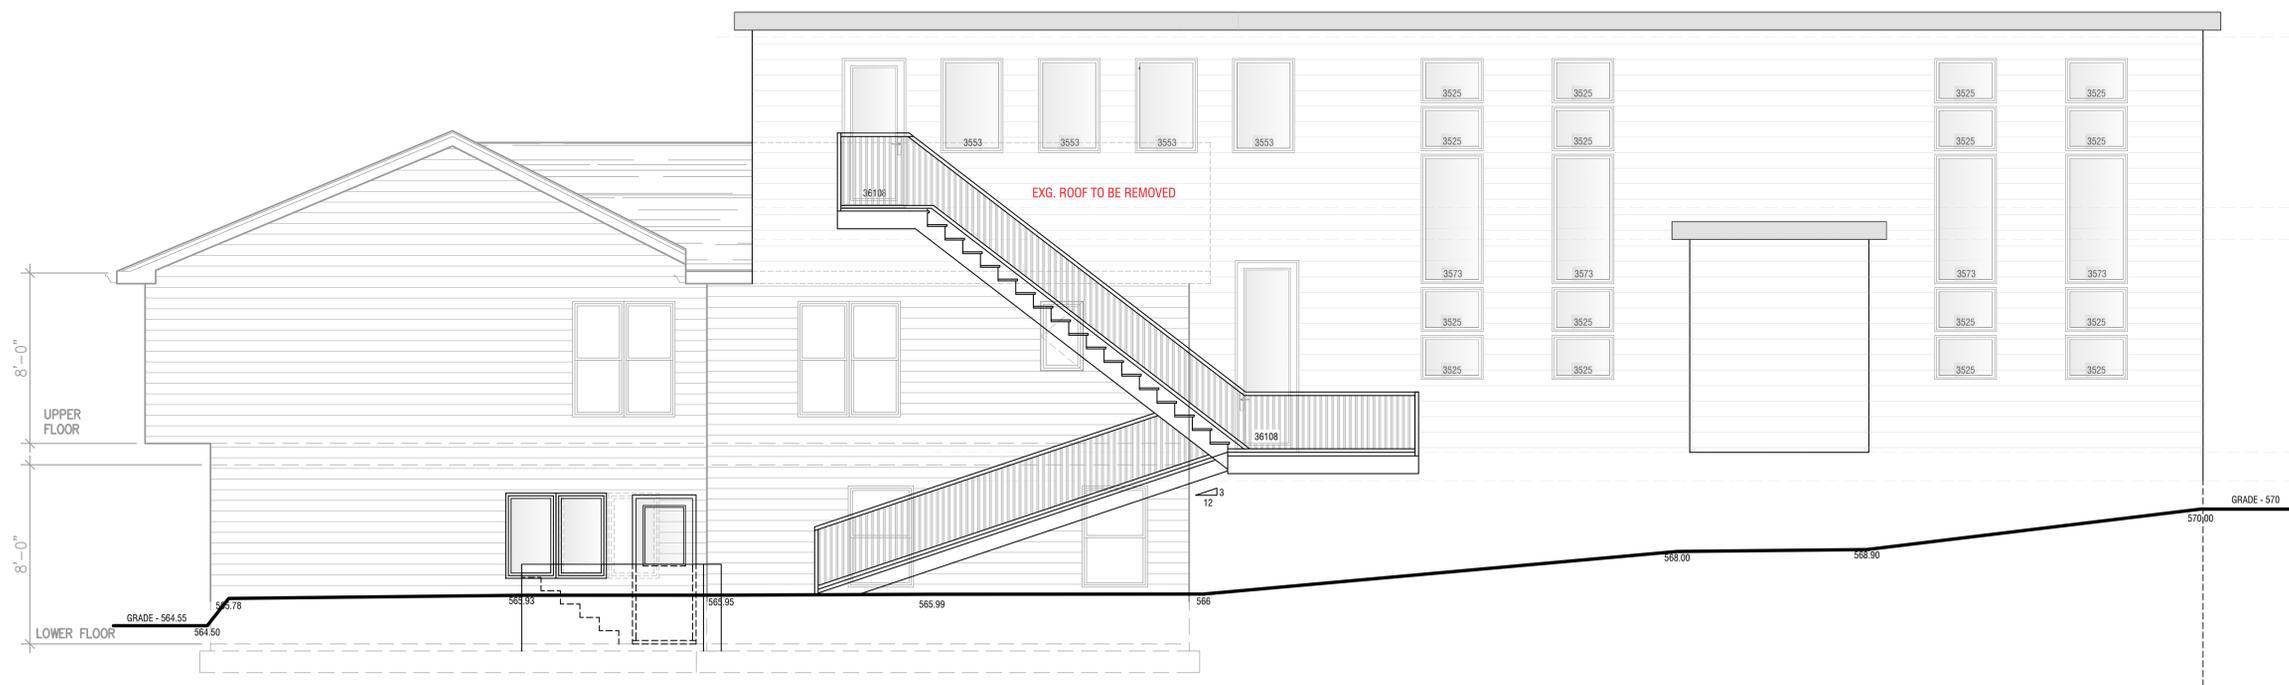

**RIGHT SIDE ELEVATION**  
SCALE: 1/4"=1'-0"

4




**FRONT ELEVATION**  
SCALE: 1/4"=1'-0"

1

THESE PLANS ARE THE PROPERTY OF THE ARCHITECT / LOANED TO THE CLIENT FOR USE AS A CONSTRUCTION GUIDE FOR THIS PROJECT ONLY. SUBSTITUTIONS AND/OR REVISIONS MADE WITHOUT WRITTEN NOTICE SHALL BE YOUR ARCHITECT'S RESPONSIBILITY. ARCHITECT NOT RESPONSIBLE FOR CONTRACTORS METHODS AND WORKMANSHIP. ARCHITECT NOT LIABLE FOR EXISTING AND UNPERCEIVED CONDITIONS.

PLANS SUPERVISED & REVIEWED BY:

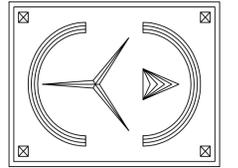


**ERIC KNUTE OSBORN  
ARCHITECT**  
RESIDENTIAL COMMERCIAL ADDITIONS  
58 BARNES ROAD  
WASHINGTONVILLE, N.Y. 10992  
EMAIL - EKOSBORNARCHITECT@GMAIL.COM  
N.Y. LIC. #021-885

**PROJECT:**  
**ADDITION AND RENOVATION AT:**  
**4 YALE DRIVE**  
**VILLAGE OF SPRING VALLEY**  
**ROCKLAND COUNTY, NEW YORK**

DATE	10/03/2025
REVISIONS.	
REVISIONS.	
SCALED.	AS NOTED
DRAWN.	YM
CHECKED.	SL


SHEET TITLE:	<b>LEFT SIDE AND REAR ELEVATIONS</b>
DWG NO.	<b>A-5</b> 5 OF 5

I HEREBY CERTIFY THAT TO THE BEST OF MY KNOWLEDGE, INFORMATION AND BELIEF, THESE PLANS AND SPECIFICATIONS ARE IN ACCORDANCE WITH THE APPLICABLE REQUIREMENTS OF THE 2020 RESIDENTIAL CODE OF N.Y.S. & 2020 ENERGY CONSERVATION CODE OF N.Y.S. AND ZONING REQUIREMENTS OF THE VILLAGE/TOWN OF \_\_\_\_\_, ROCKLAND COUNTY, NEW YORK.

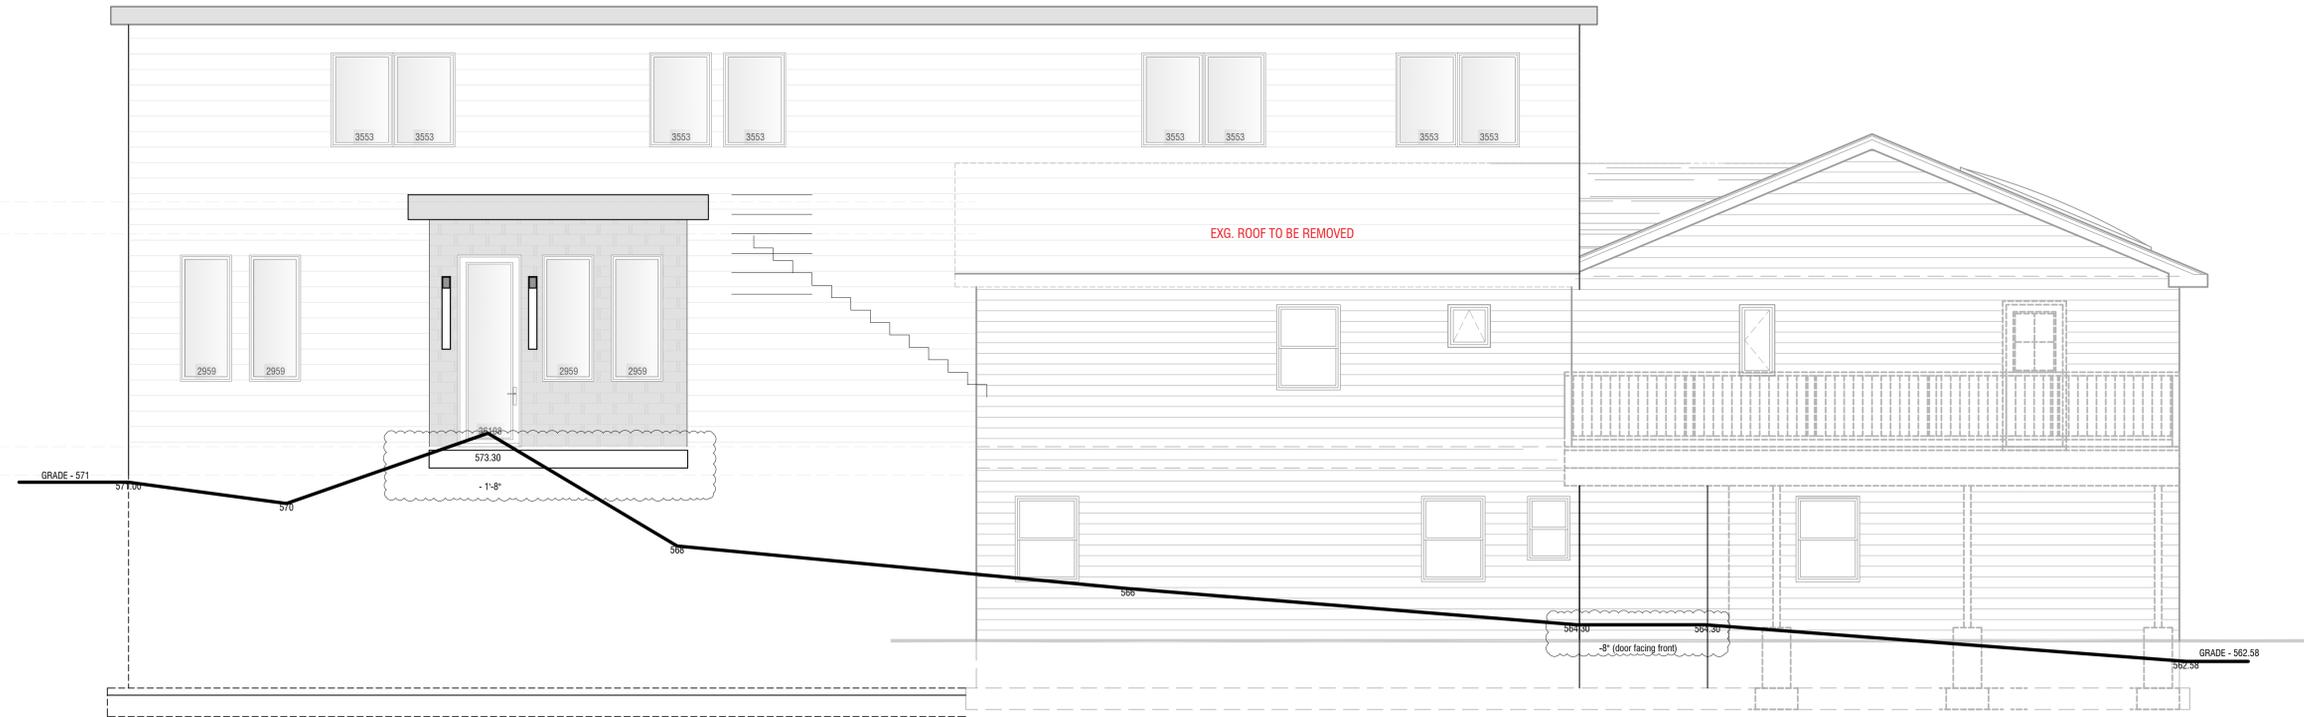

**LEFT SIDE ELEVATION**  
SCALE: 1/4"=1'-0"

3

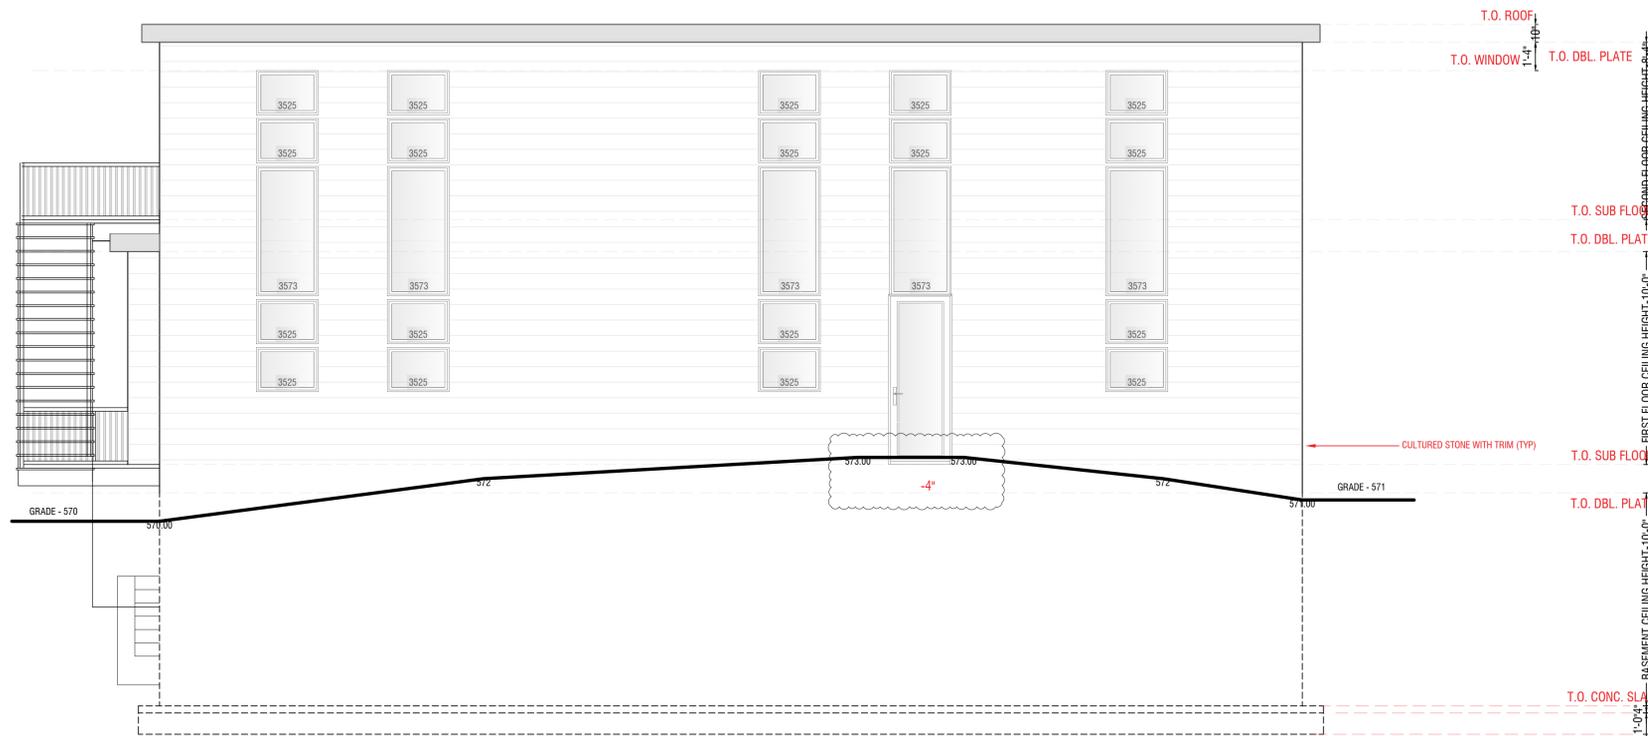

**REAR ELEVATION**  
SCALE: 1/4"=1'-0"

4

THESE PLANS ARE THE PROPERTY OF THE ARCHITECT / LOANED TO THE CLIENT FOR USE AS A CONSTRUCTION GUIDE FOR THIS PROJECT ONLY. SUBSTITUTIONS AND/OR REVISIONS MADE OFFERING FROM THESE PLANS WITHOUT WRITTEN NOTICE SHALL VOID ARCHITECT'S RESPONSIBILITY. ARCHITECT NOT RESPONSIBLE FOR CONTRACTORS METHODS AND WORKMANSHIP. ARCHITECT NOT LIABLE FOR EXISTING AND UNPERCEIVED CONDITIONS.