



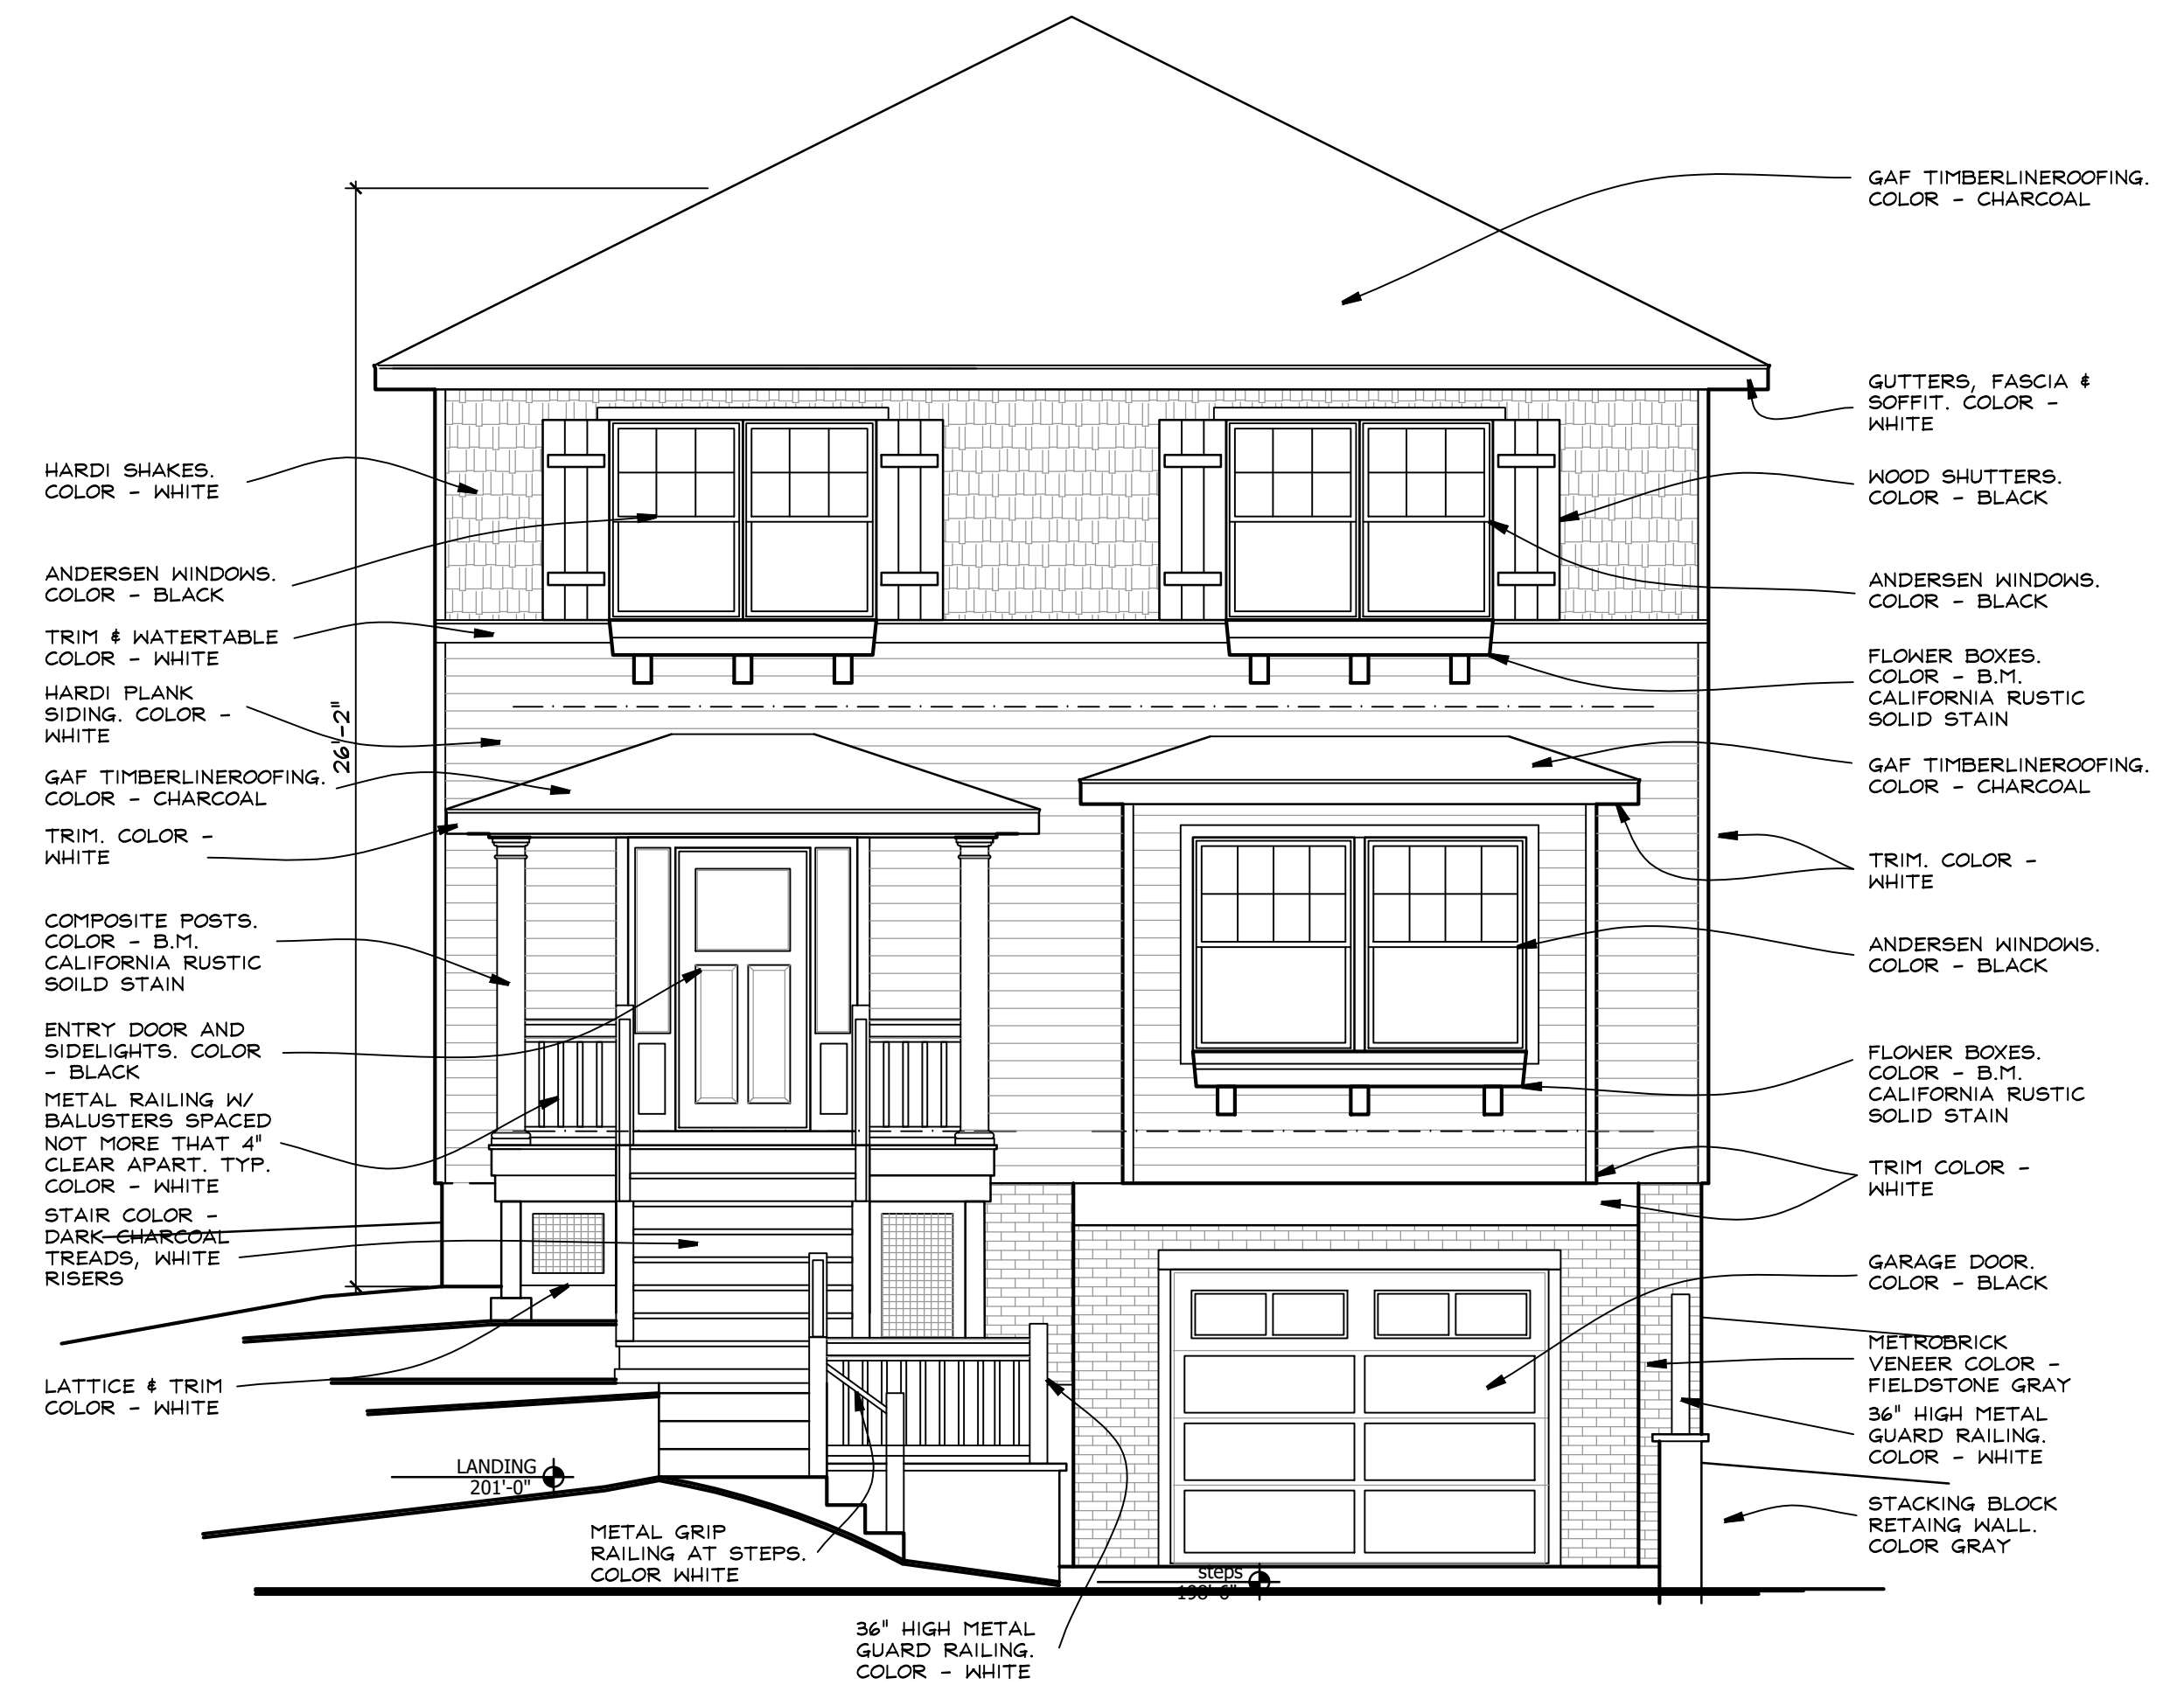

(A) FRONT (EAST) ELEVATION
 A3 1/4" = 1 FOOT

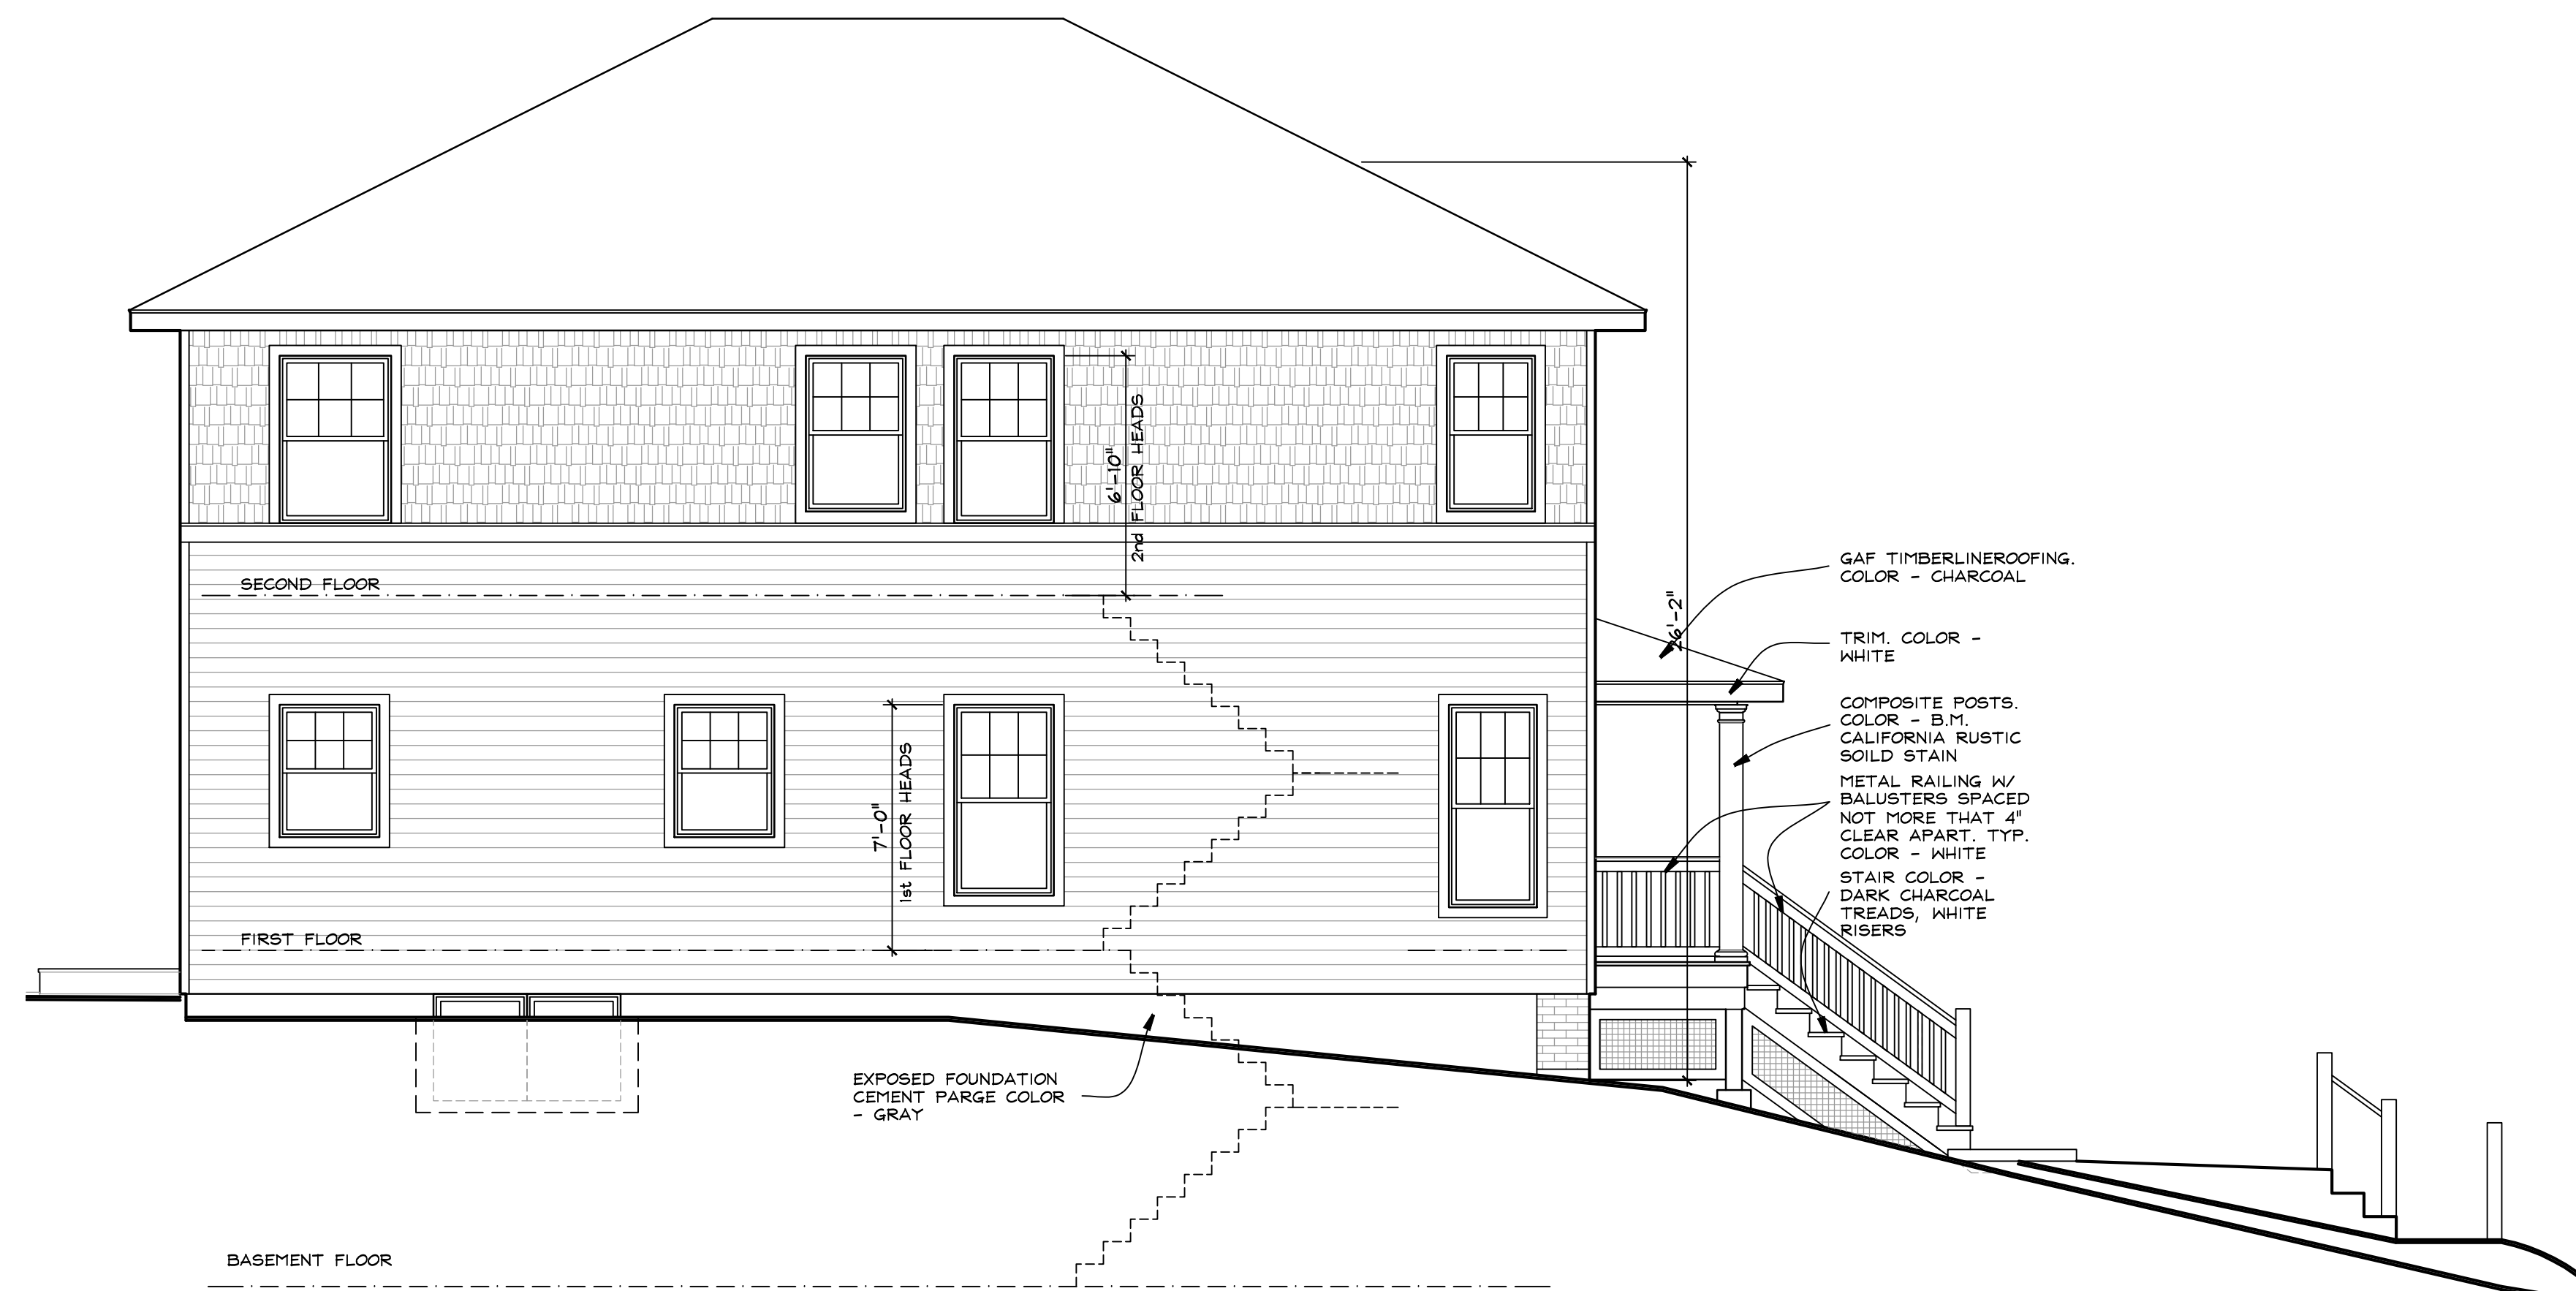

(B) SOUTH SIDE ELEVATION
 A3 1/4" = 1 FOOT

PAGANO LOT 2
 NORTH MIDLAND AVE.
 NYACK, NY 10960

NY LICENSE # 15938
 KIER B. LEVESQUE, R.A.
 ARCHITECT
 49 THIRD AVENUE
 NYACK, NEW YORK 10960
 845-358-2359

ELEVATIONS

SCALE AS SHOWN
 DATE APRIL 15, 2025
 JOB NO. 202411
 REVISIONS: PER COMMENTS
 JUNE 3, 2025
 SHEET NO.

A-3