


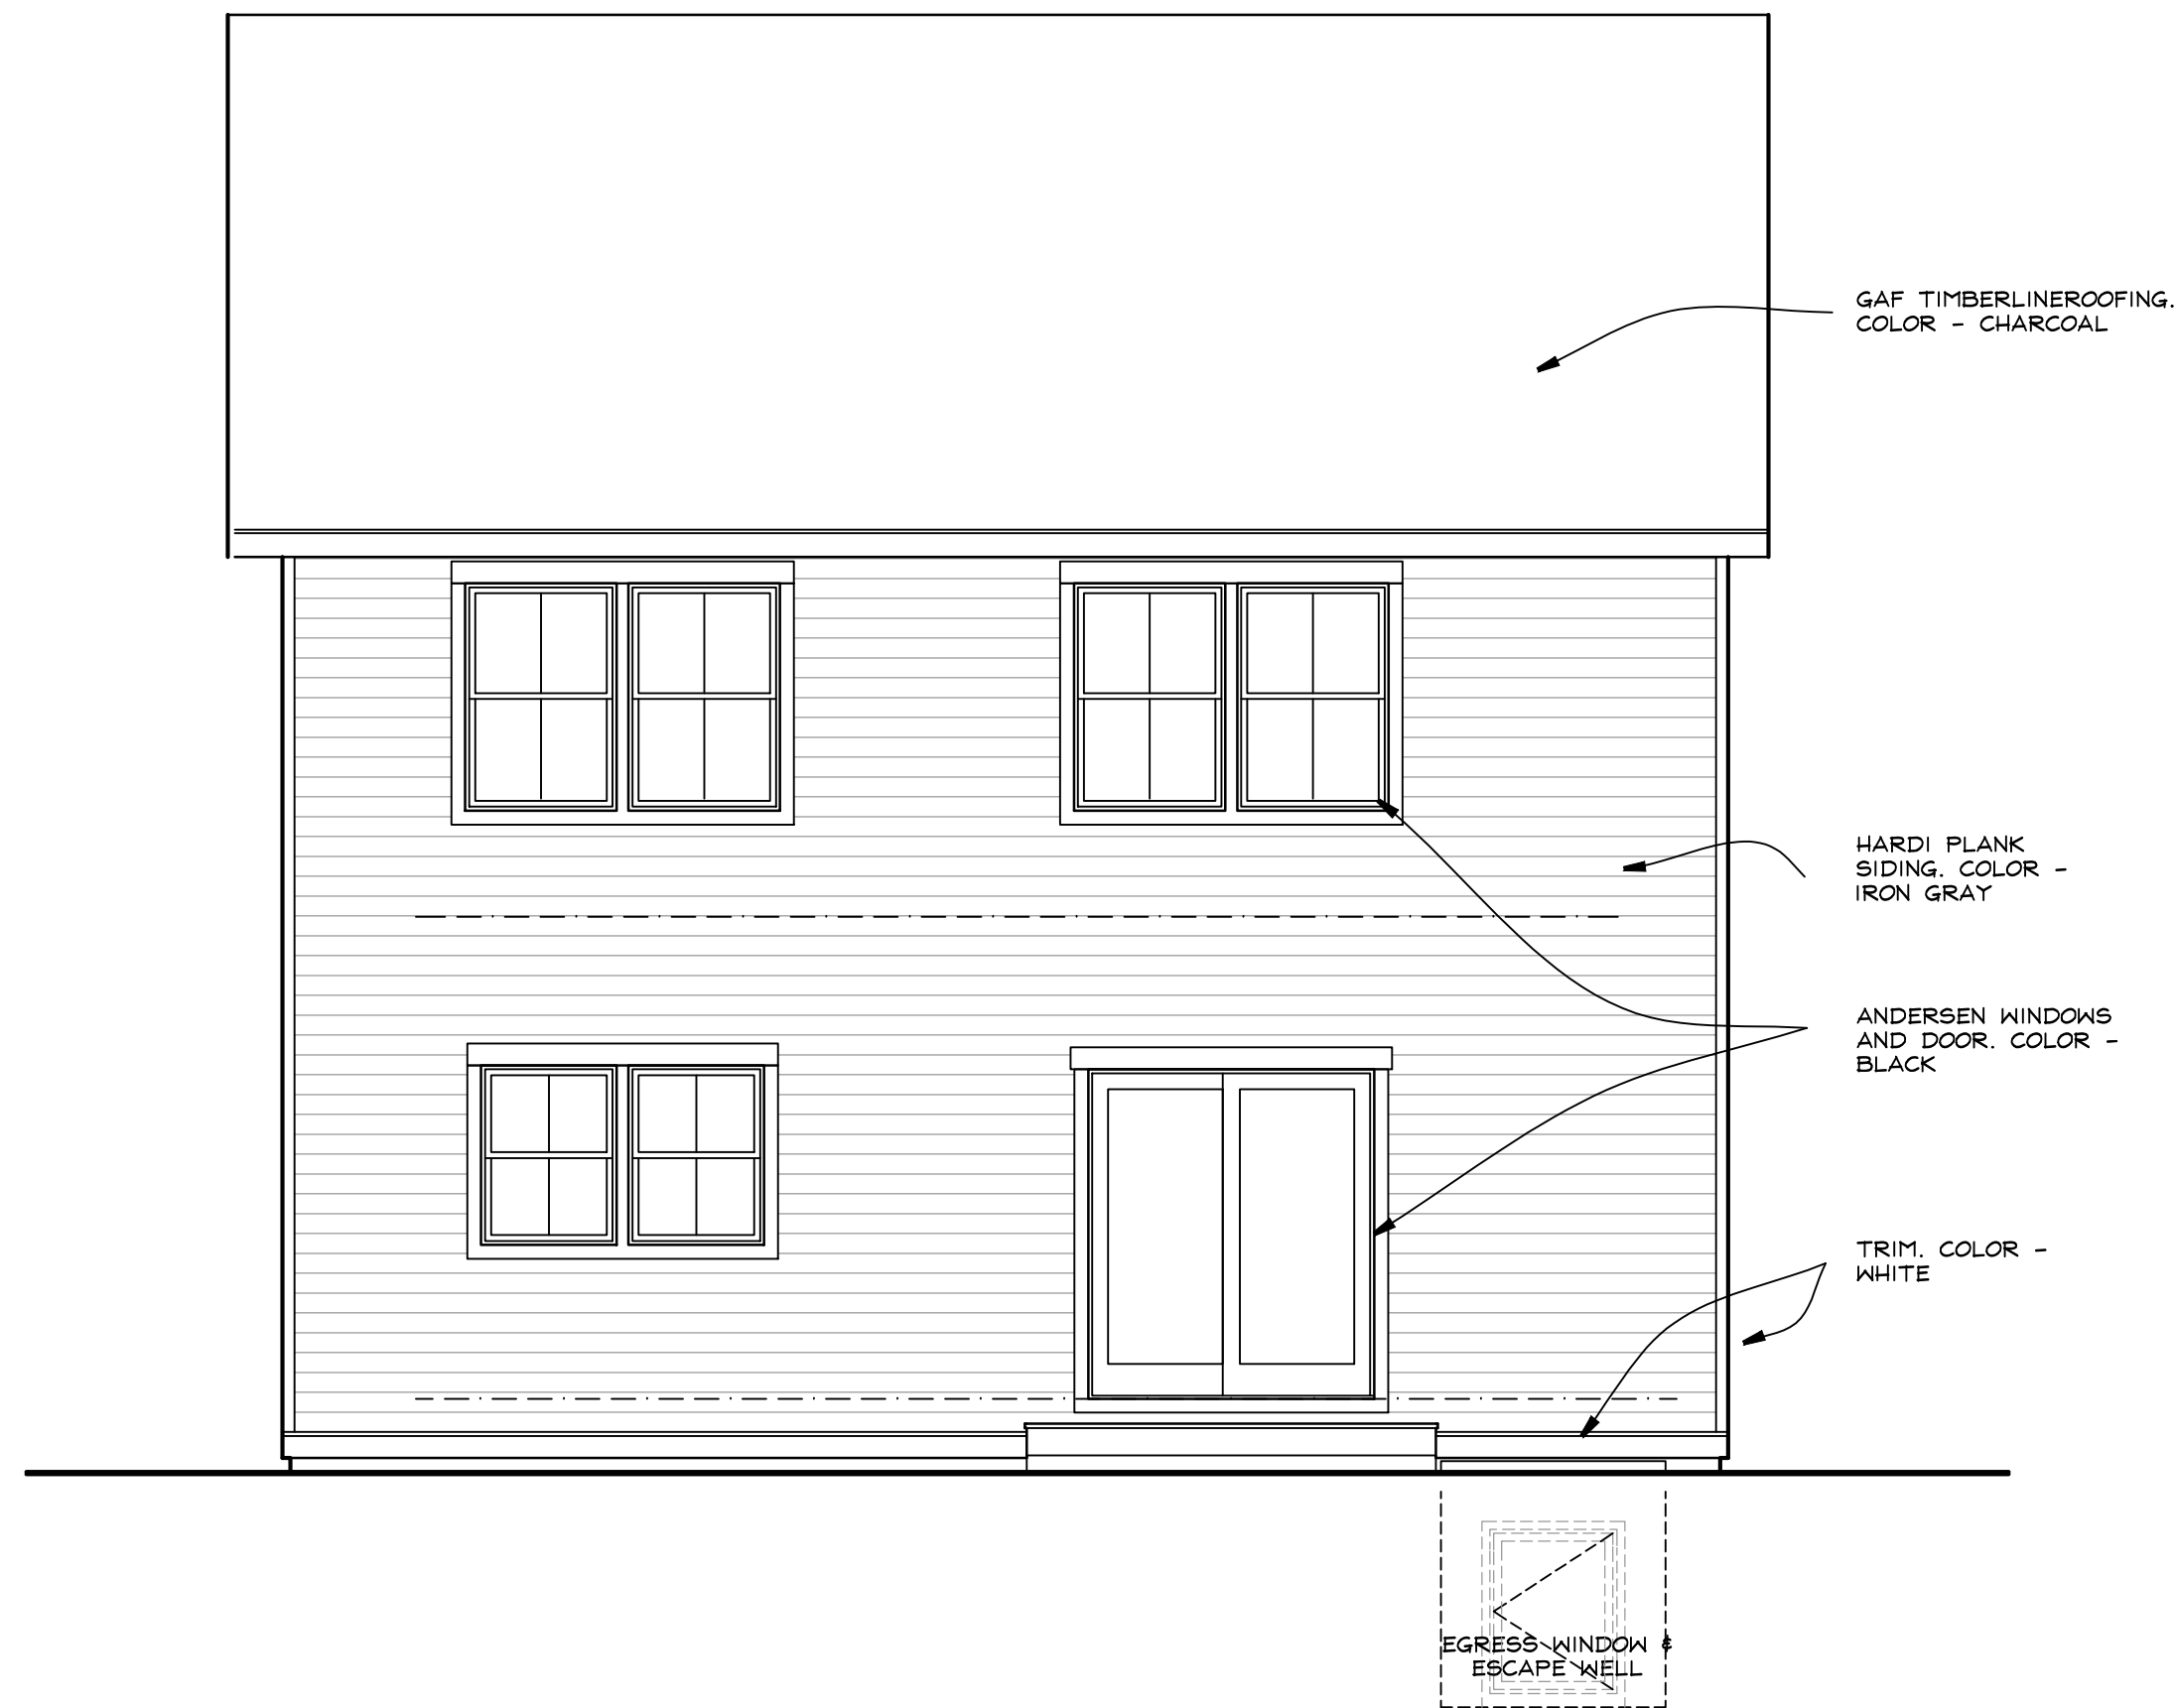

(C) REAR (WEST) ELEVATION
A4 1/4" = 1 FOOT



(D) NORTH SIDE ELEVATION
A4 1/4" = 1 FOOT

PAGANO LOT 1
NORTH MIDLAND AVE.
NYACK, NY 10960

KIER B. LEVESQUE, R.A.
ARCHITECT
49 THIRD AVENUE
NYACK, NEW YORK 10960
845-358-2359

ELEVATIONS

SCALE AS SHOWN
DATE APRIL 15, 2025
JOB NO. 202411
REVISIONS: PER COMMENTS
JUNE 3, 2025

1

SHEET NO.

A-4

NY LICENSE # 15938

