


BUILDING 262 A
262 MAIN ST
NYACK, NEW YORK 10960

INDEX TO DRAWINGS

C SITE PLAN
A1 PLANS

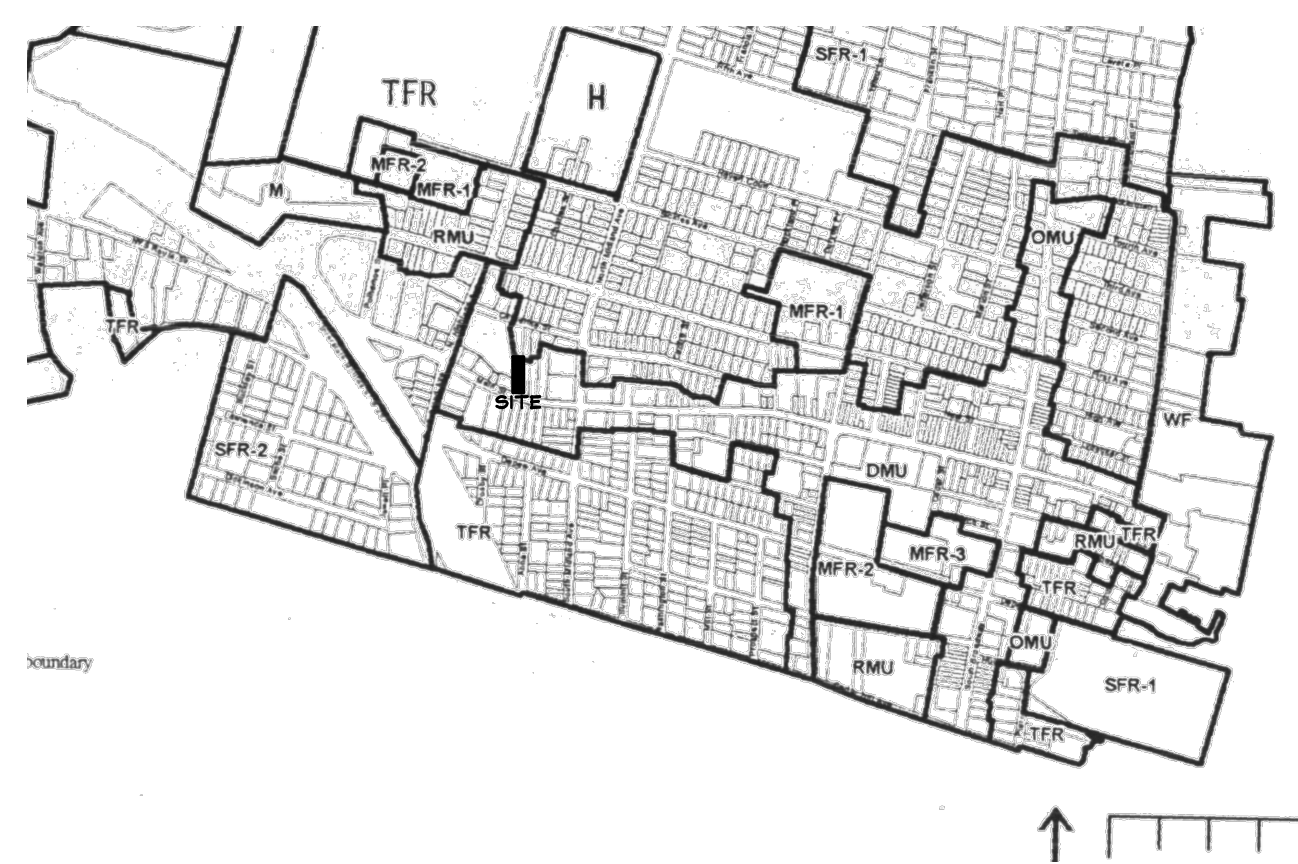

2
C

NYACK VICINITY MAP
N.T.S.


ALL UTILITIES ARE SHOWN IN AN APPROXIMATE WAY FROM AVAILABLE INFORMATION. THE CONTRACTOR SHALL CALL THE LOCAL UNDERGROUND UTILITIES PROTECTIVE ORGANIZATION TO HAVE ALL UNDERGROUND UTILITIES MARKED IN THE FIELD PRIOR TO ANY CLEARING OR ANY CONSTRUCTION. THE CONTRACTOR SHALL ALSO VERIFY THE LOCATION, SIZE AND INVERT OF ALL UTILITIES PRIOR TO ANY CONSTRUCTION. ANY UTILITY FOR WHICH NO EVIDENCE CAN BE SEEN ON THE SURFACE OF THE LANDS MAY NOT BE SHOWN ON THIS DRAWING.

16 NYCRR PART 753
REQUIRES 2 WORKING DAYS NOTICE PRIOR
TO START OF ANY UNDERGROUND WORK

DIG SAFELY
NEW YORK

WWW.DIGSAFELYNEWYORK.COM

1-800-962-7962

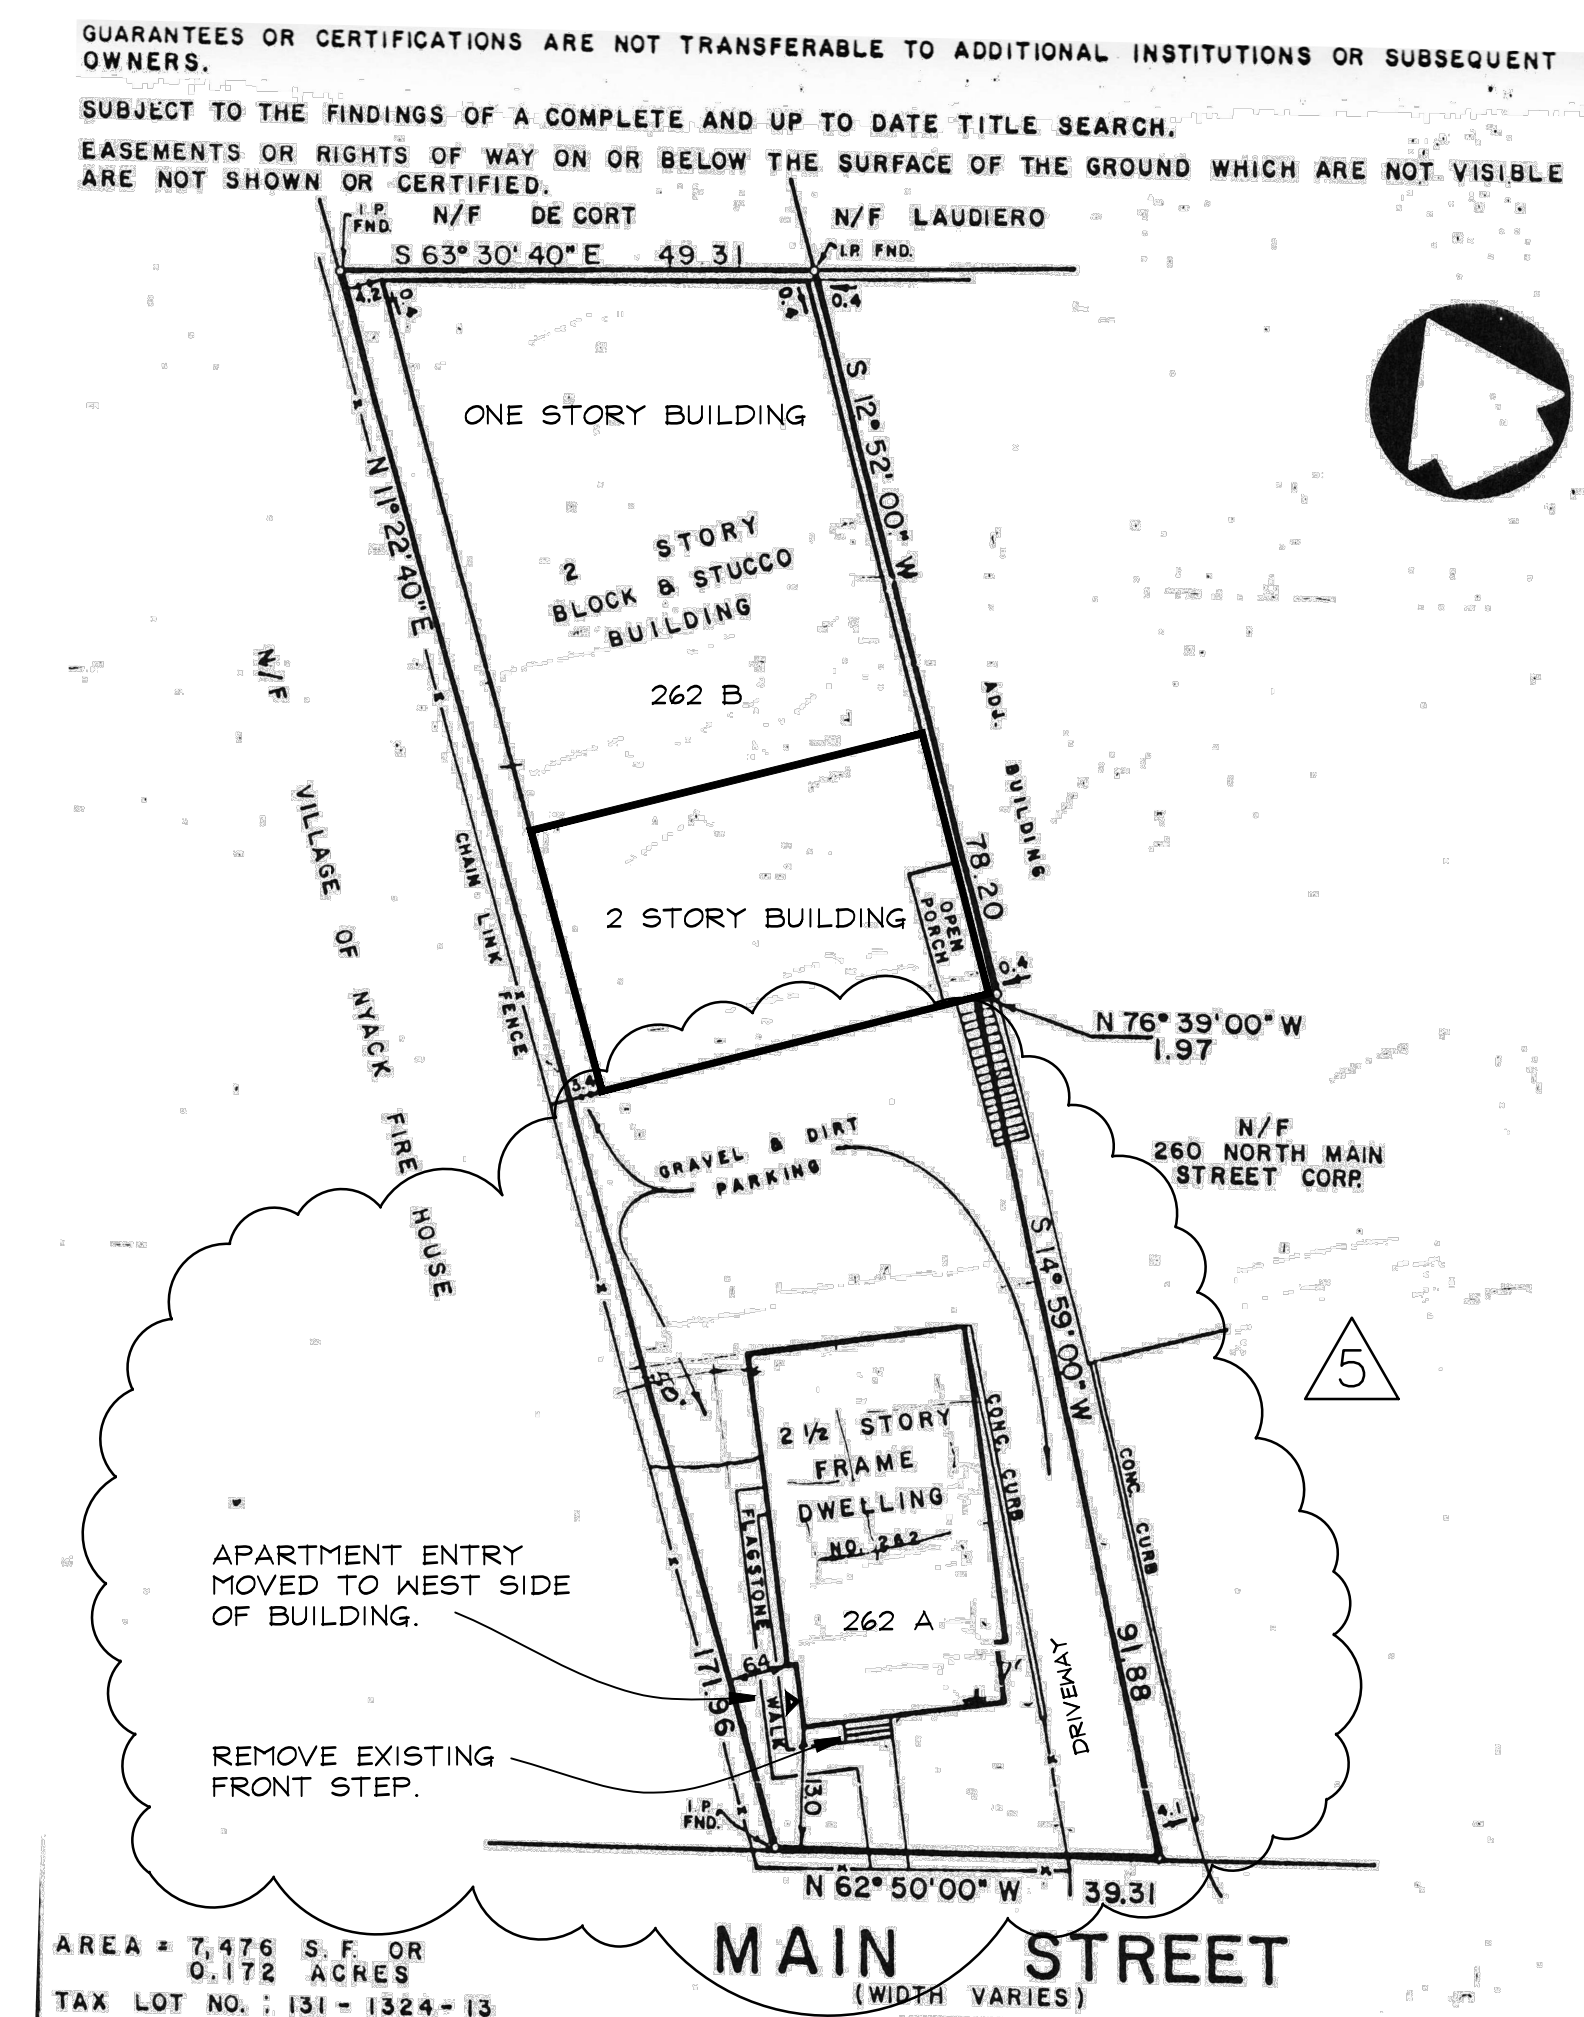

 SITE PLAN
1 INCH = 20 FEET

THE INFORMATION ON THIS DRAWING WAS TAKEN FROM A SURVEY PROVIDED BY THE
PROPERTY OWNER.

4 OCTOBER 12, 2018

3 SEPTEMBER 24, 2018

△₂ JULY 20, 2018

JUNE 8, 2018

JANUARY 23, 2015

JOB# 1464

NY LIC# 15938

KIER B. LEVESQUE, RA
ARCHITECT
49 THIRD AVENUE
NYACK, NEW YORK 10960
845-358-2359