



6 REAR (SOUTH) ELEVATION  
 1/4" = 1 FOOT

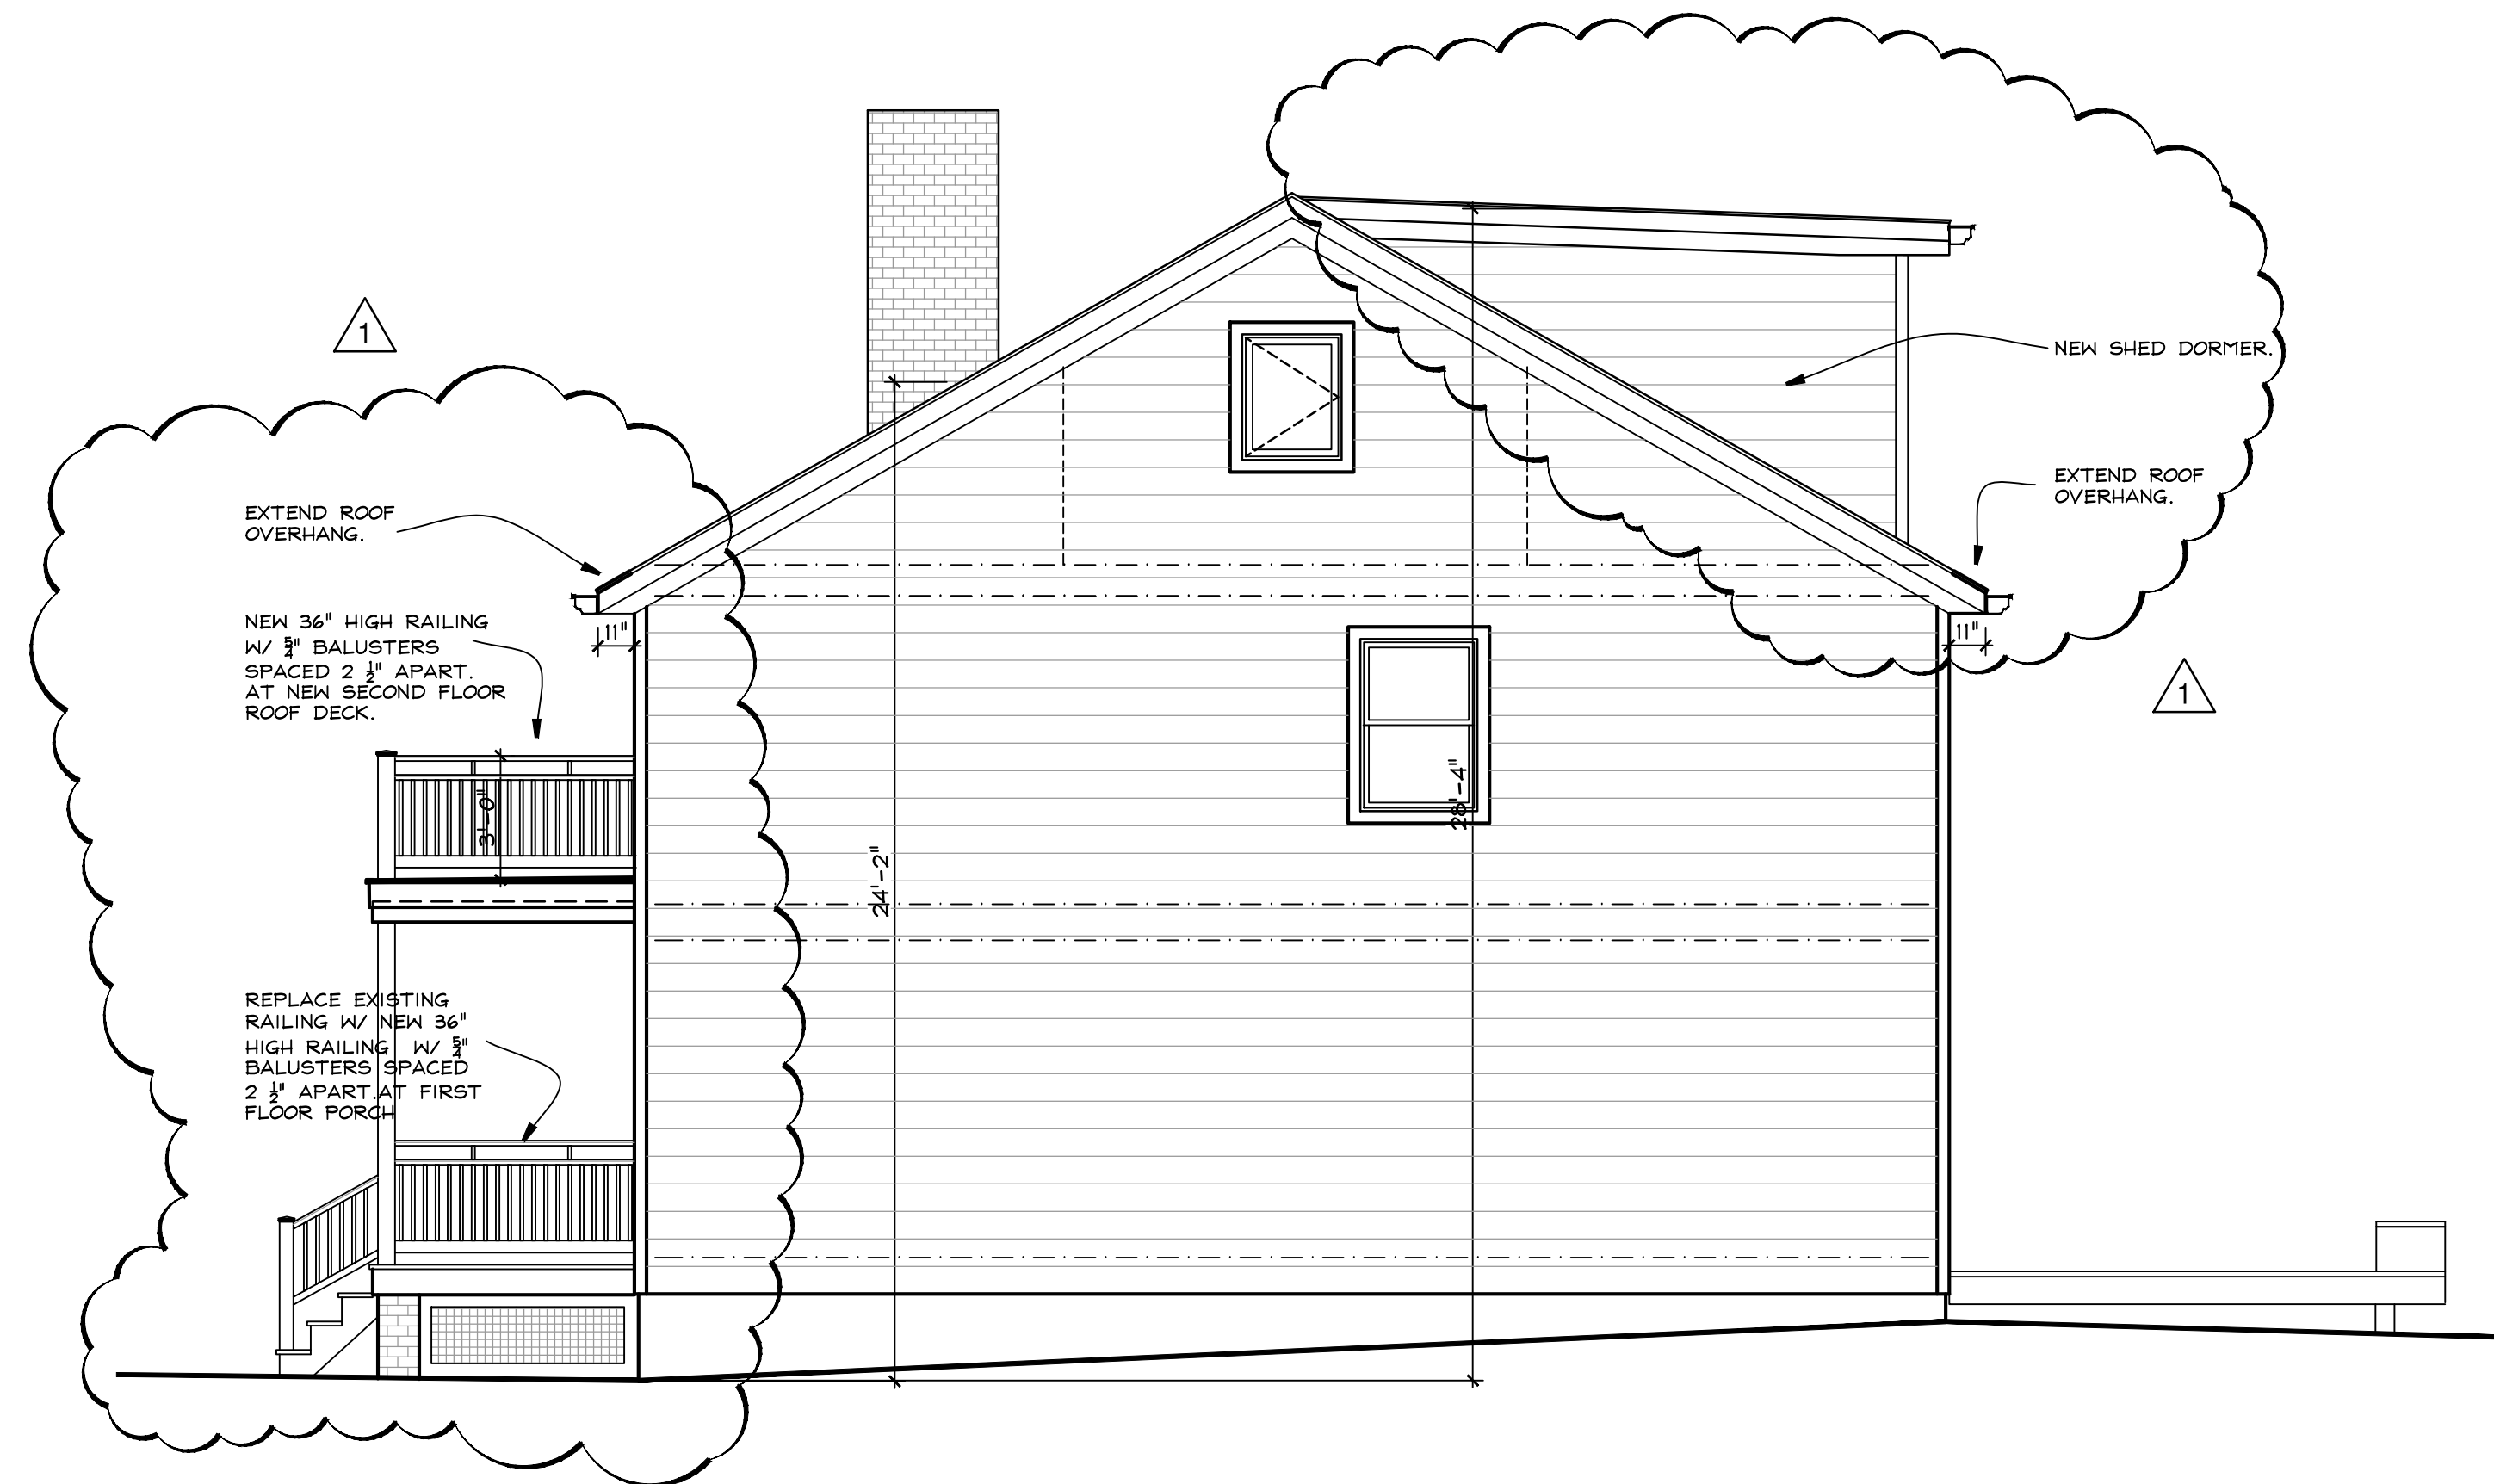

5 SIDE (WEST) ELEVATION  
 1/4" = 1 FOOT

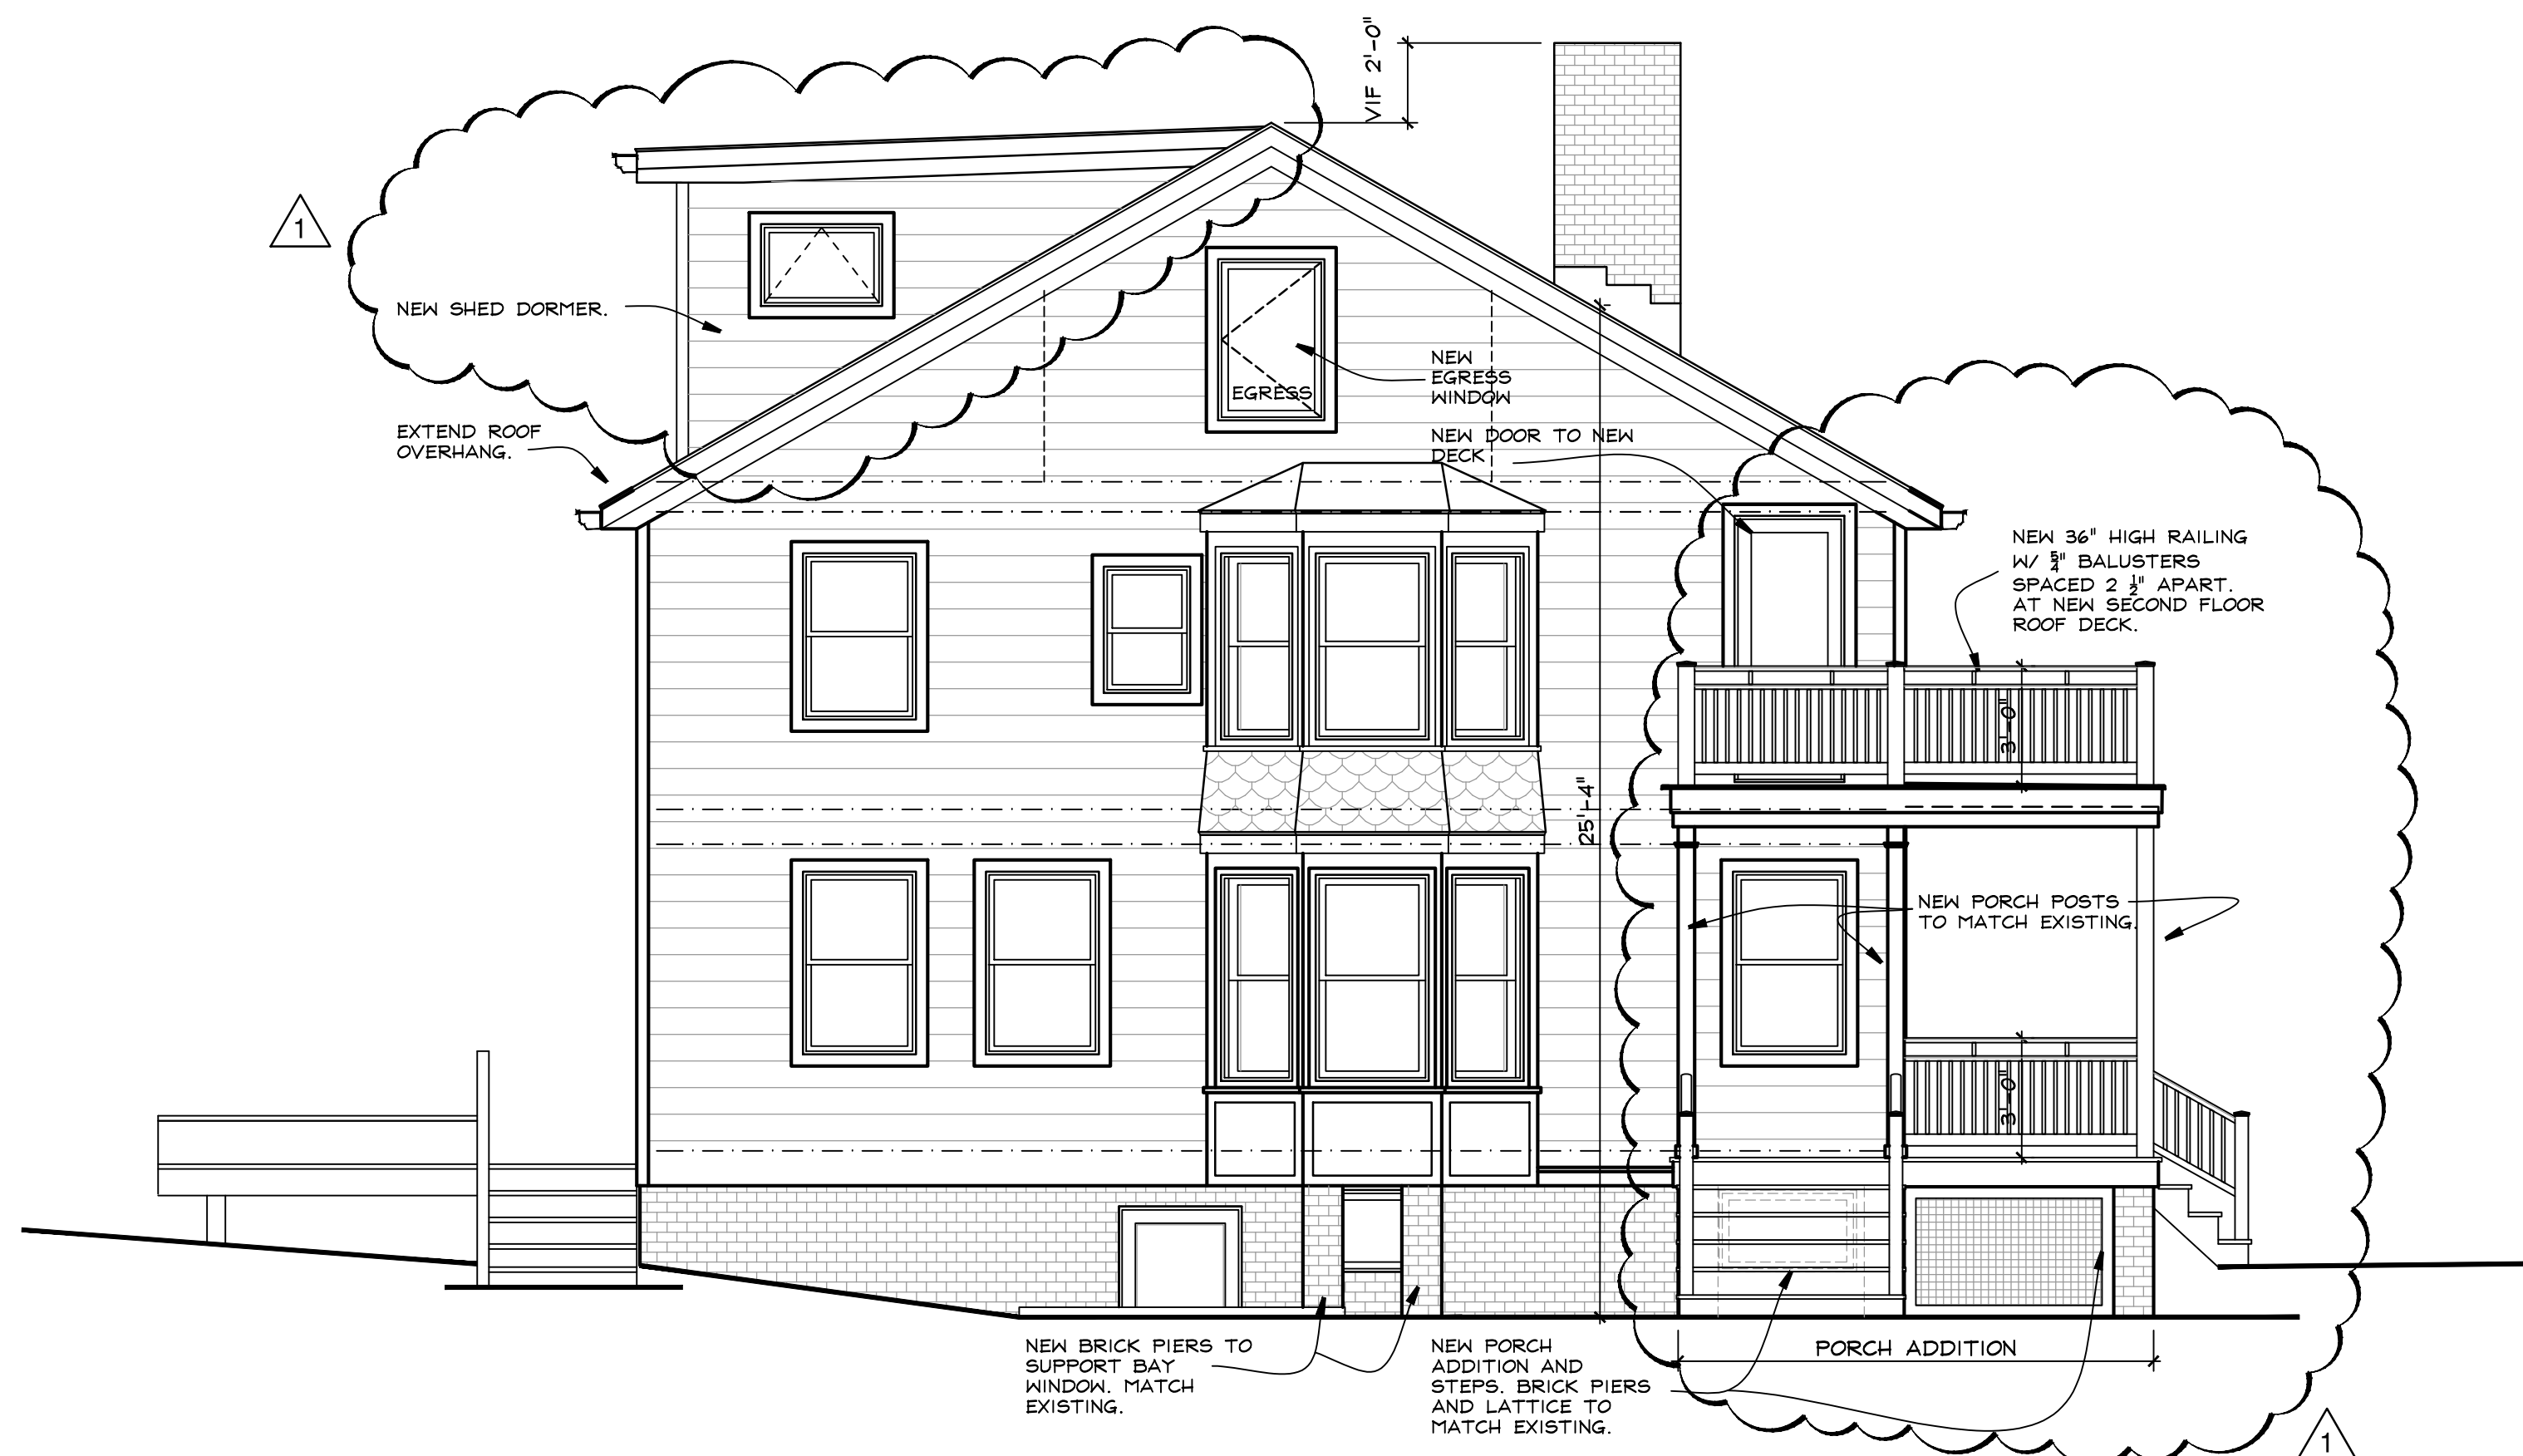

4 SIDE (EAST) ELEVATION  
 1/4" = 1 FOOT



3 FRONT (NORTH) ELEVATION  
 1/4" = 1 FOOT

CONSTRUCTION LEGEND	
	NEW CONSTRUCTION
	EXISTING WALLS TO BE DEMOLISHED
	EXISTING MASONRY WALL
	EXISTING STUD WALL TO REMAIN
	SHEET NOTES CALL: SEE NOTES THIS SHEET
	HARDWIRED CARBON MONOXIDE DET.
	HARDWIRED SMOKE DETECTOR

LOPES  
 21 FIRST AVE.  
 NYACK, N.Y. 10960

NY LICENSE # 15938  
 KIER B. LEVESQUE, R.A.  
 ARCHITECT  
 49 THIRD AVENUE  
 NYACK, NEW YORK 10960  
 845-358-2359

ELEVATIONS

SCALE AS SHOWN  
 DATE MARCH 31, 2021  
 JOB NO. 202105  
 REVISIONS: SHEET NO.

APRIL 27, 2021

A-2