



RETAINING WALL AT LIGHT POLE

SCALE: 1/2"=1'-0"

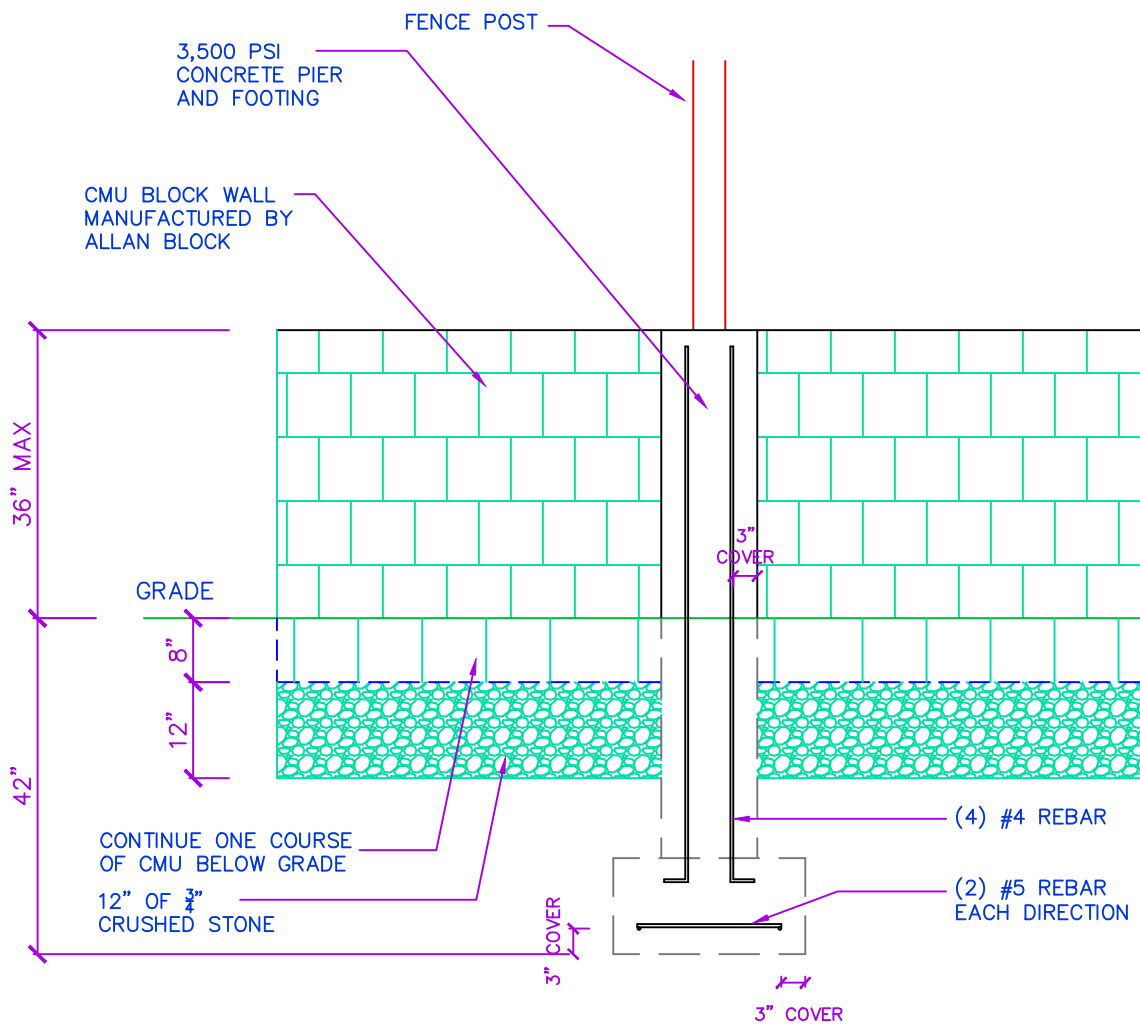


RETAINING WALL AT FENCE POST

SCALE: 1/2"=1'-0"

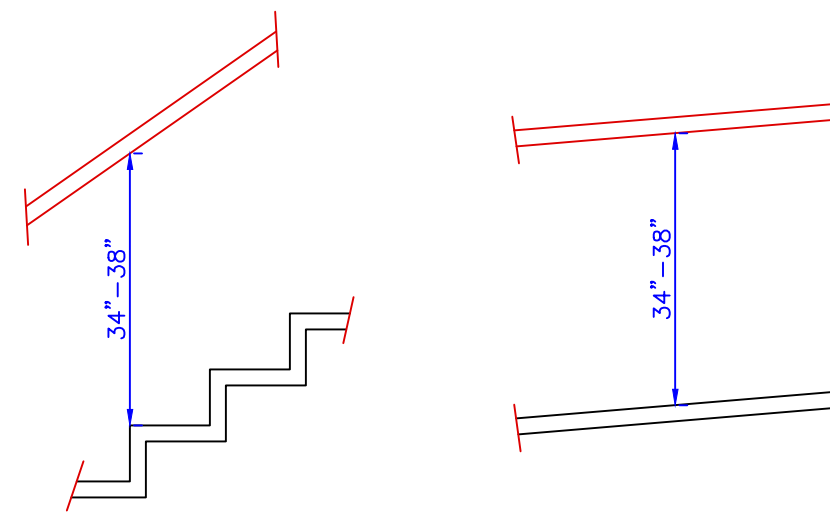

TYPICAL AT STAIRS
HANDRAIL HEIGHT

TYPICAL AT RAMP

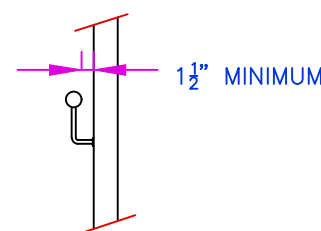


HANDRAIL CLEARANCE

NOTE: ALL HANDRAILS TO COMPLY
WITH ADA SECTION 505

ADA HANDRAIL DETAILS


NOT TO SCALE

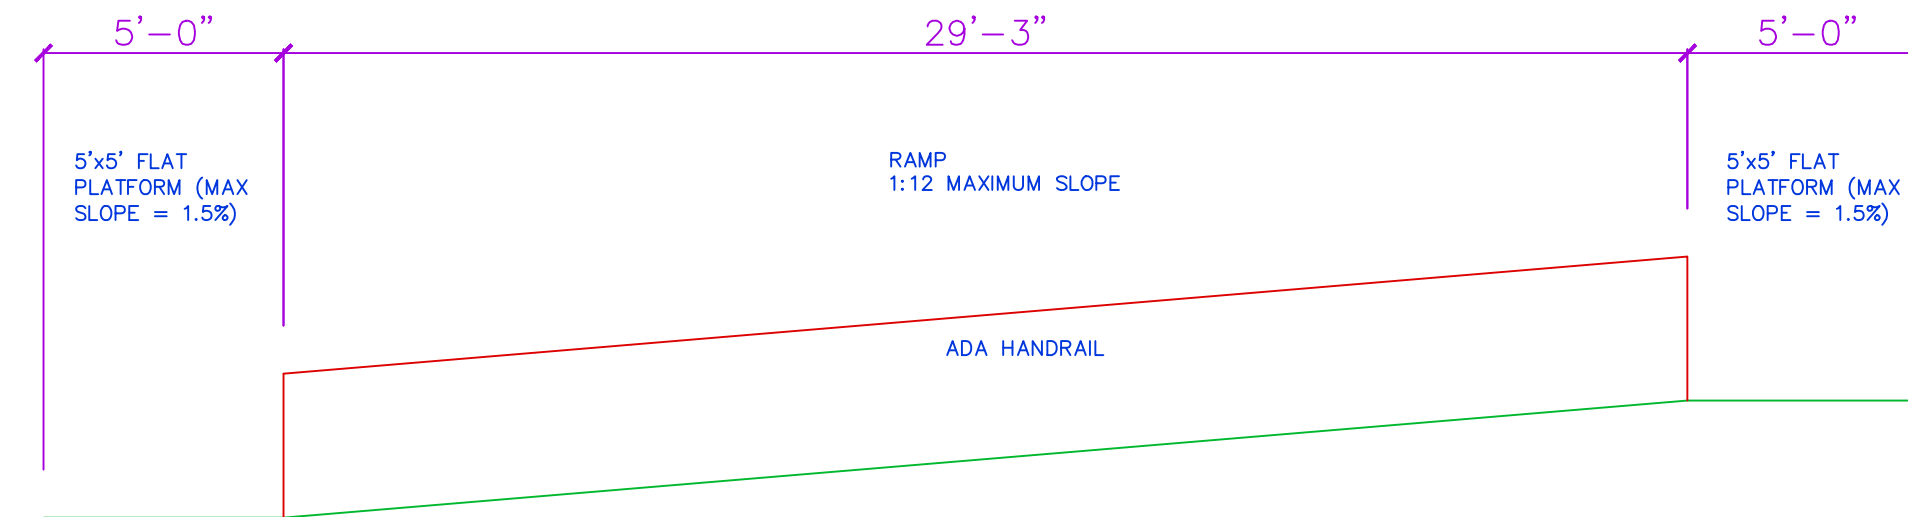

RAMP ELEVATION


SCALE: 1/4"=1'-0"

NOTE: ALL HANDRAILS TO COMPLY
WITH ADA SECTION 505

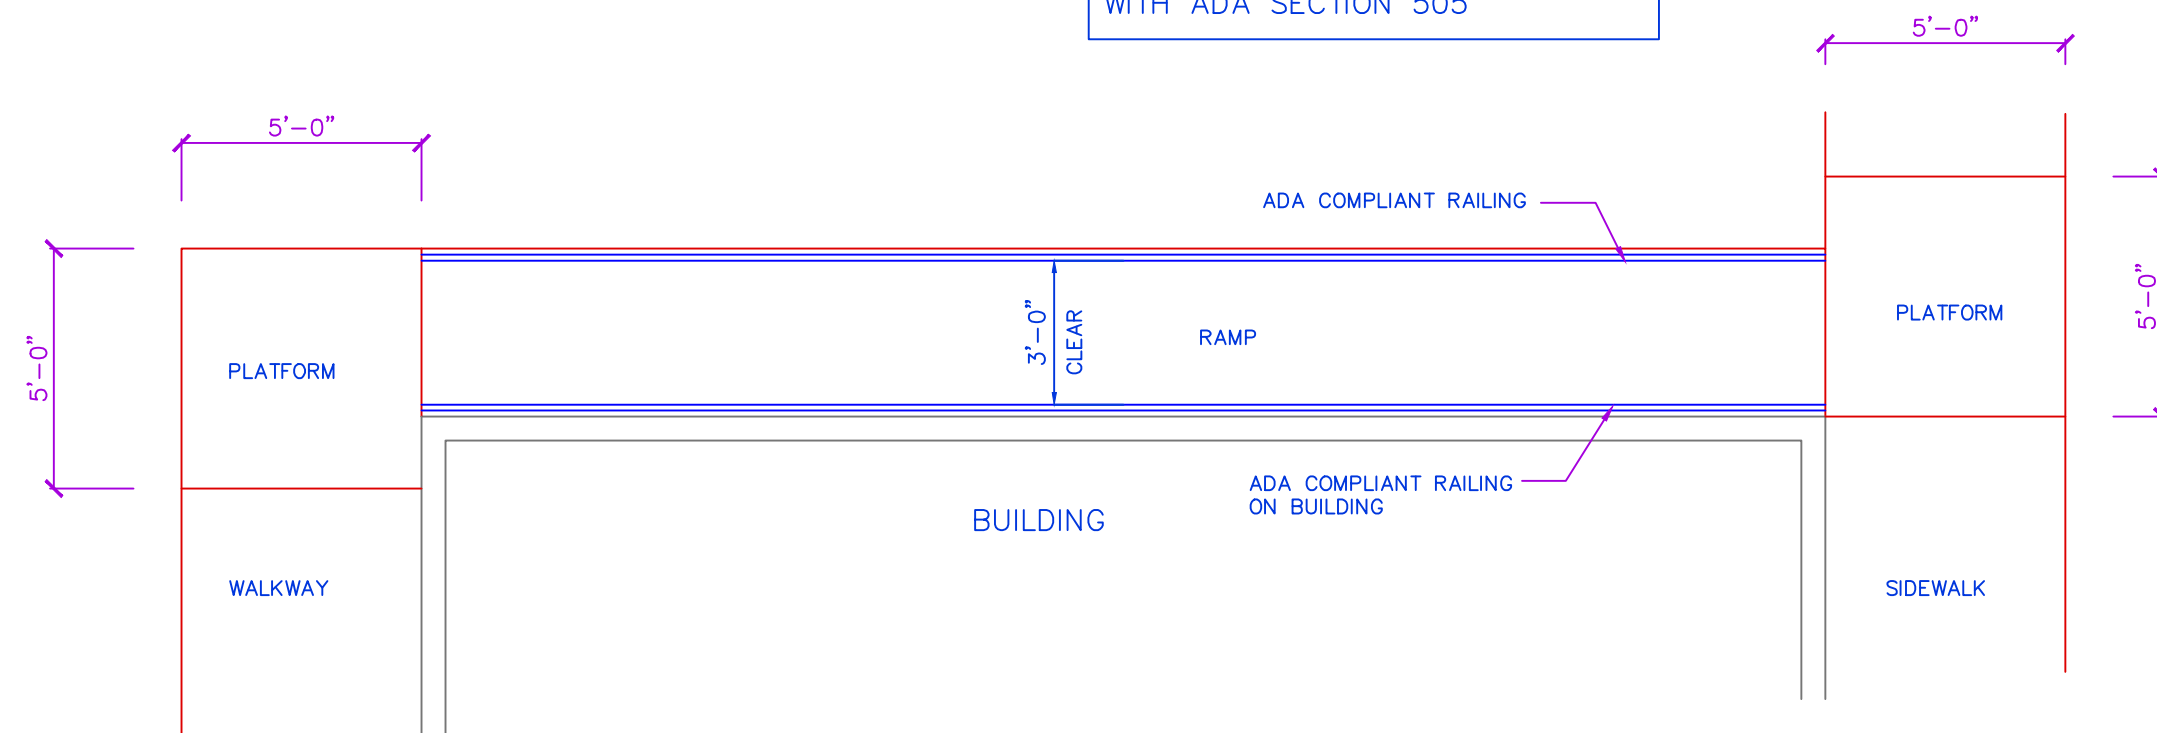


PLAN @ ADA HANDICAP RAMP

SCALE: 1/2"=1'-0"

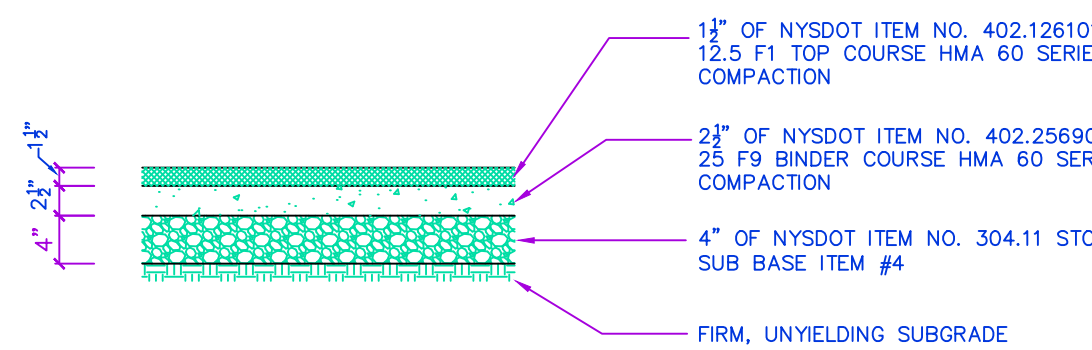

PAVEMENT DETAIL


NOT TO SCALE

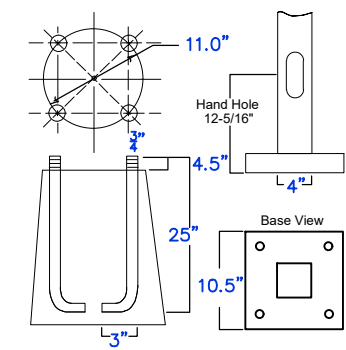

REFER TO MFR SPEC SHEET FOR MORE
INFORMATION


LIGHT POLE MOUNTING DETAIL

NOT TO SCALE

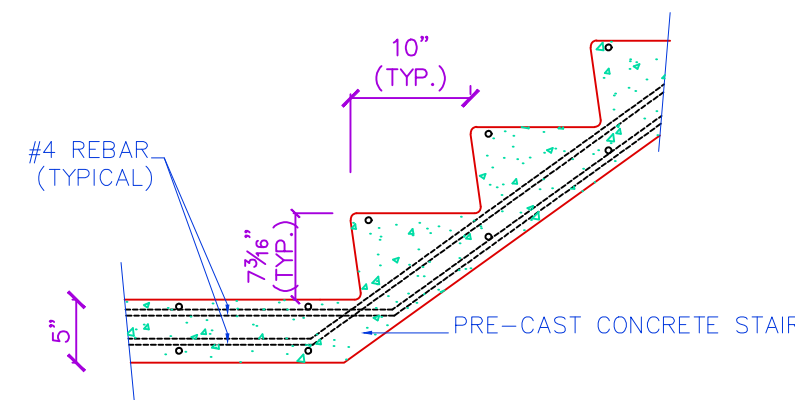

CONCRETE STAIR DETAIL


NOT TO SCALE

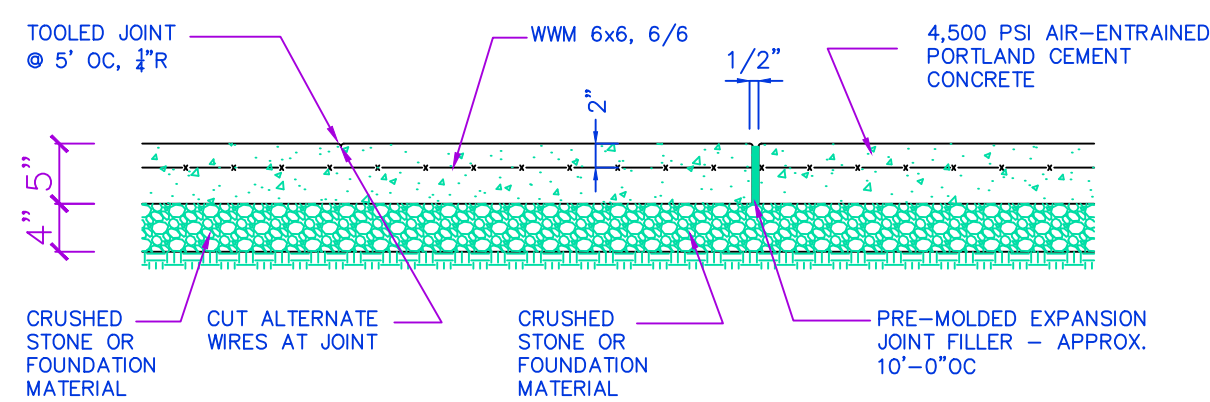

CONCRETE SIDEWALK DETAIL


NOT TO SCALE

NOTE: SAME DETAIL FOR CONCRETE APRON

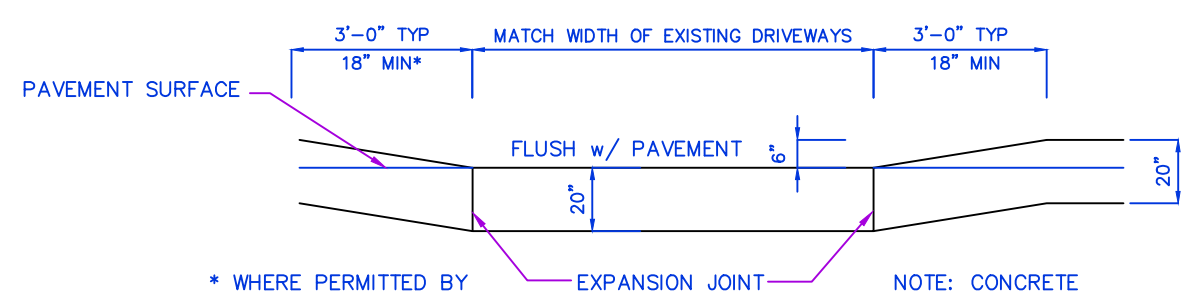


DEPRESSED CURB AT DRIVEWAYS

NOT TO SCALE

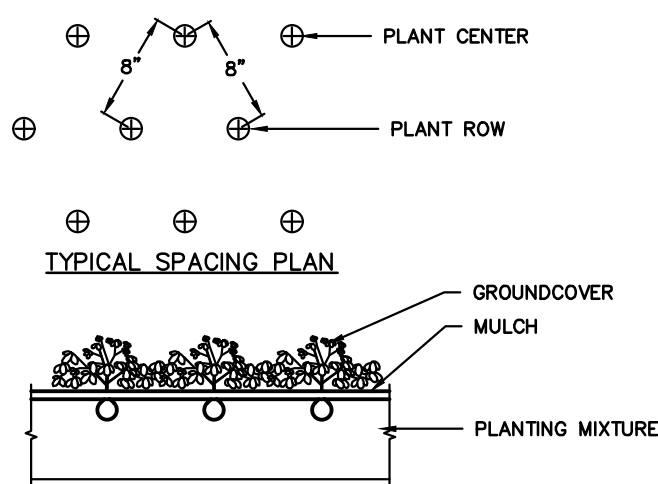


GROUNDCOVER PLANTING DETAIL

NOT TO SCALE

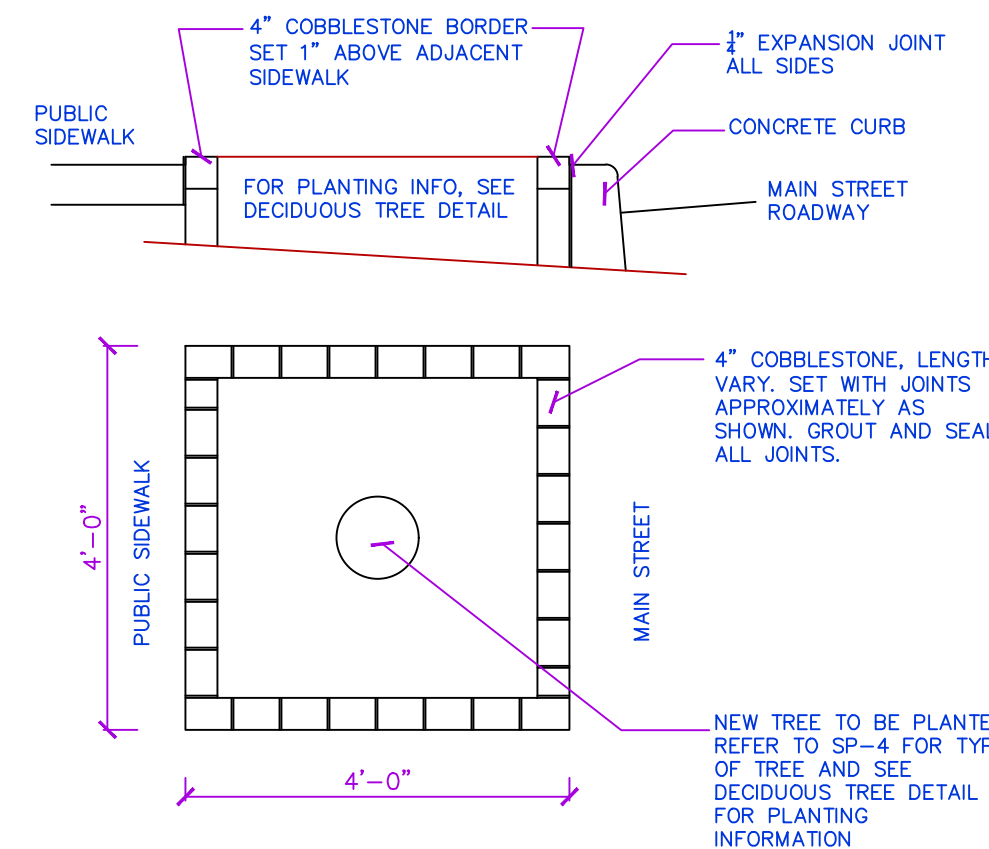

TREE BOX DETAIL


SCALE: 1/2"=1'-0"

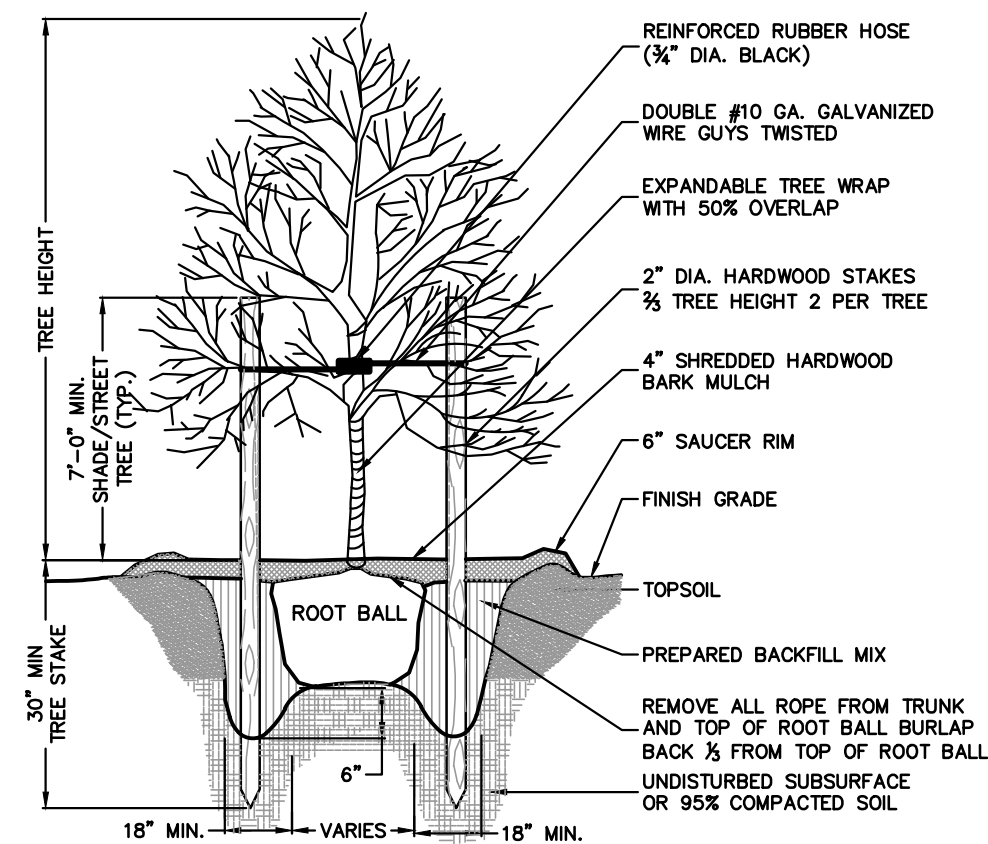

DECIDUOUS TREE PLANTING DETAIL

NOT TO SCALE


NOTE:
1. NO SOIL OR MULCH SHALL BE PLACED AGAINST ROOT COLLAR OF PLANT.
2. PLANTING DEPTH SHALL BE SAME OR HIGHER AS GROWN IN NURSERY..

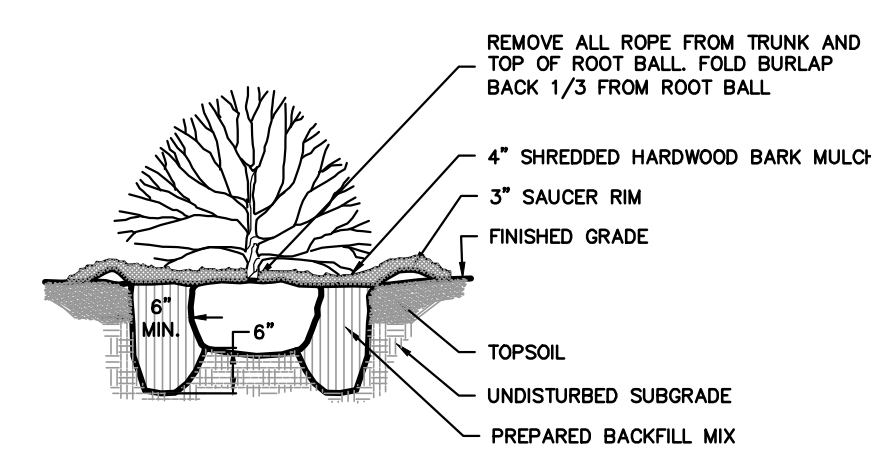

SHRUB PLANTING DETAIL


NOT TO SCALE

NOTE:
1. NO SOIL OR MULCH SHALL BE PLACED AGAINST ROOT COLLAR OF PLANT.
2. PLANTING DEPTH SHALL BE SAME OR HIGHER AS GROWN IN NURSERY.
3. ALL SHRUBS/MASSES SHALL BE PLANTED IN CONTINUOUS MULCHED BEDS.

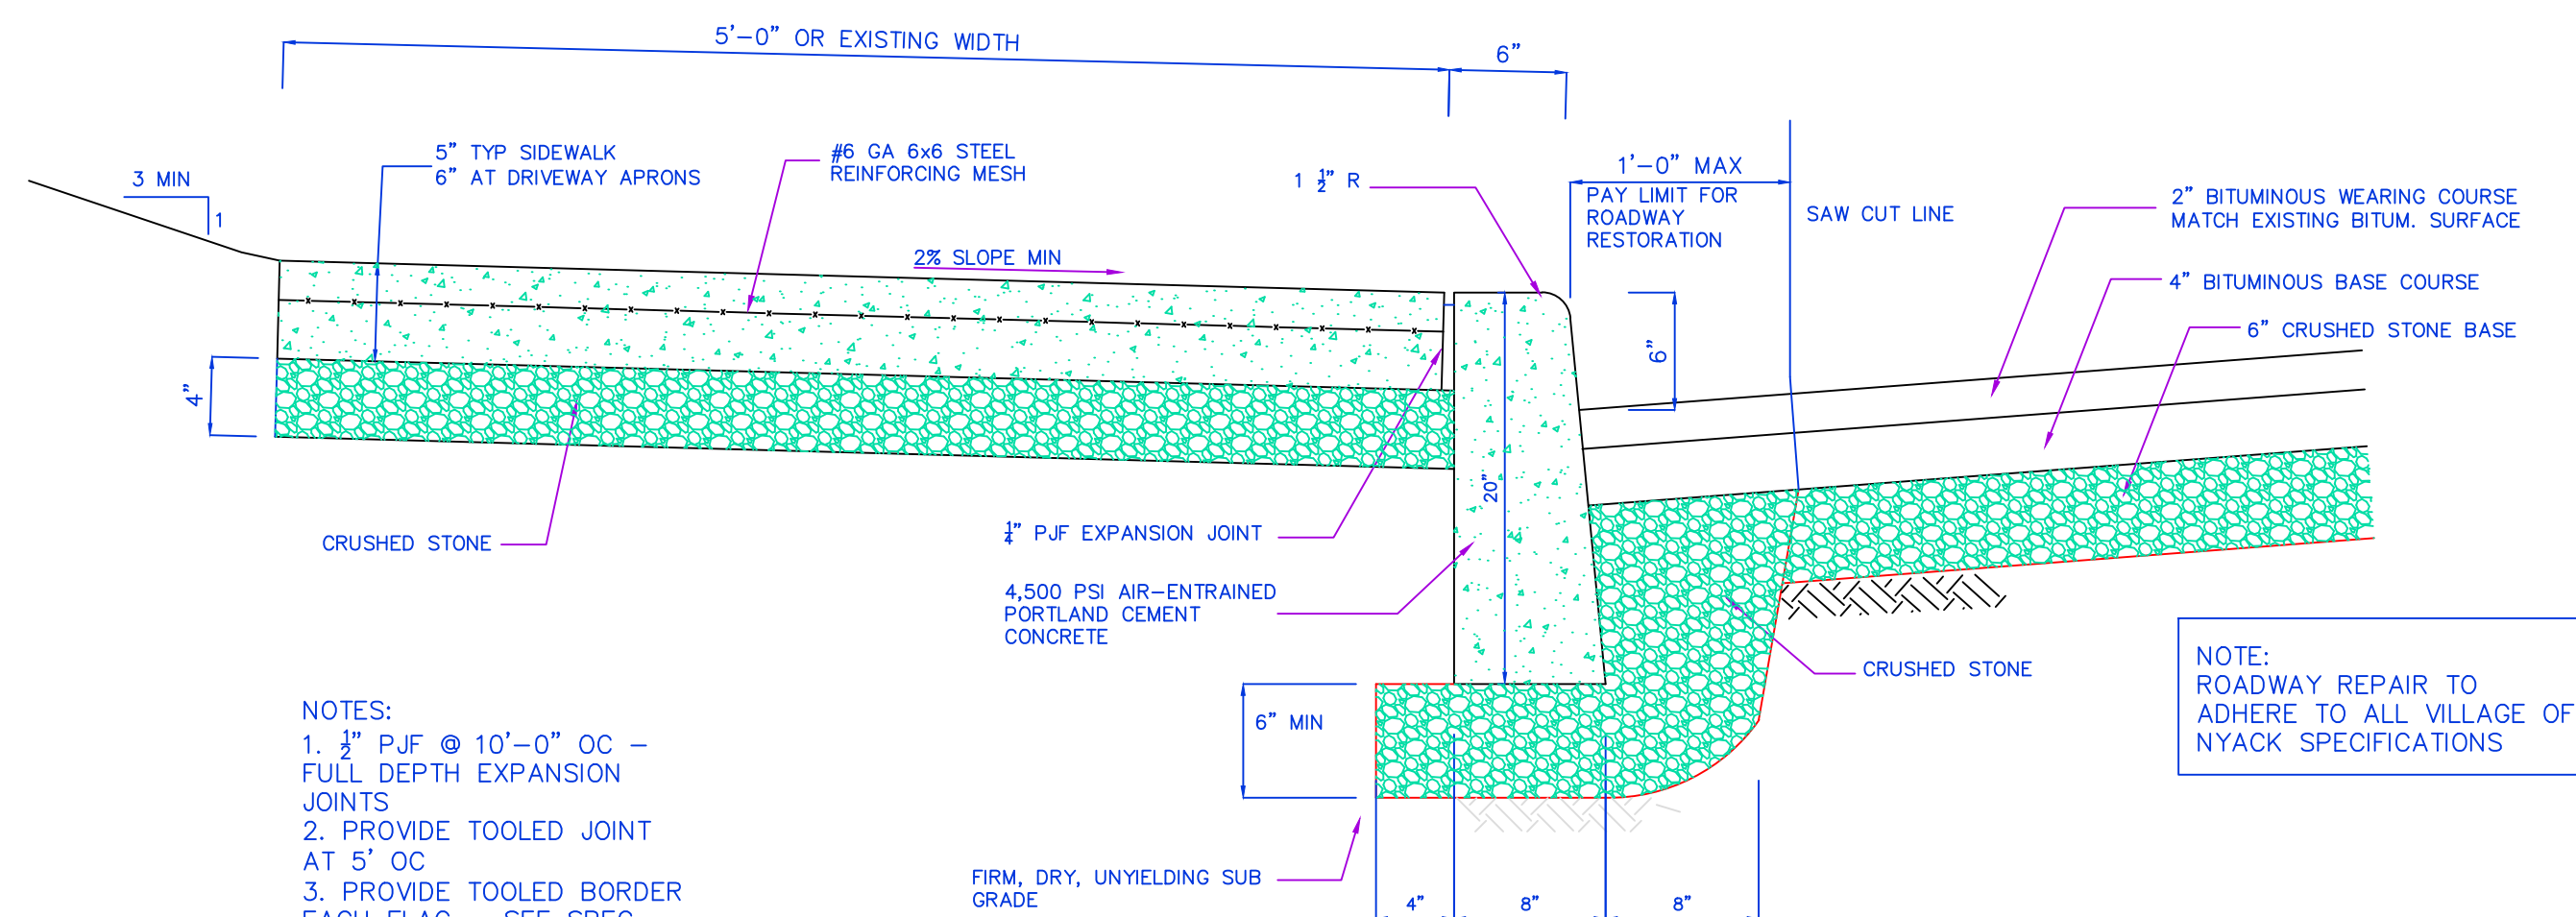


CURB, SIDEWALK AND ROAD DETAIL

NOT TO SCALE

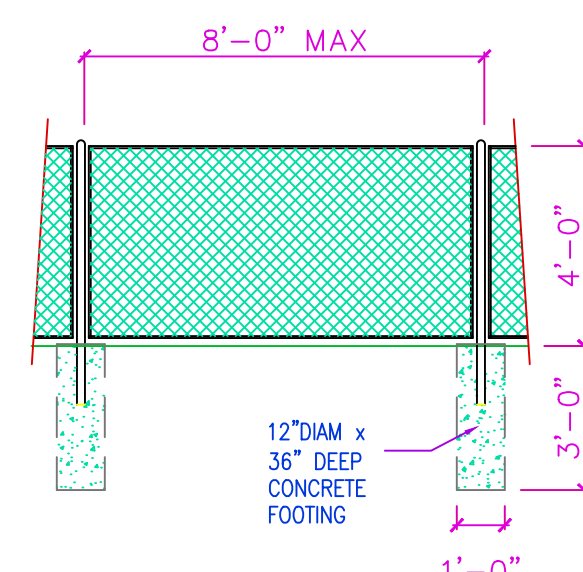

CHAIN LINE FENCE DETAIL

NOT TO SCALE

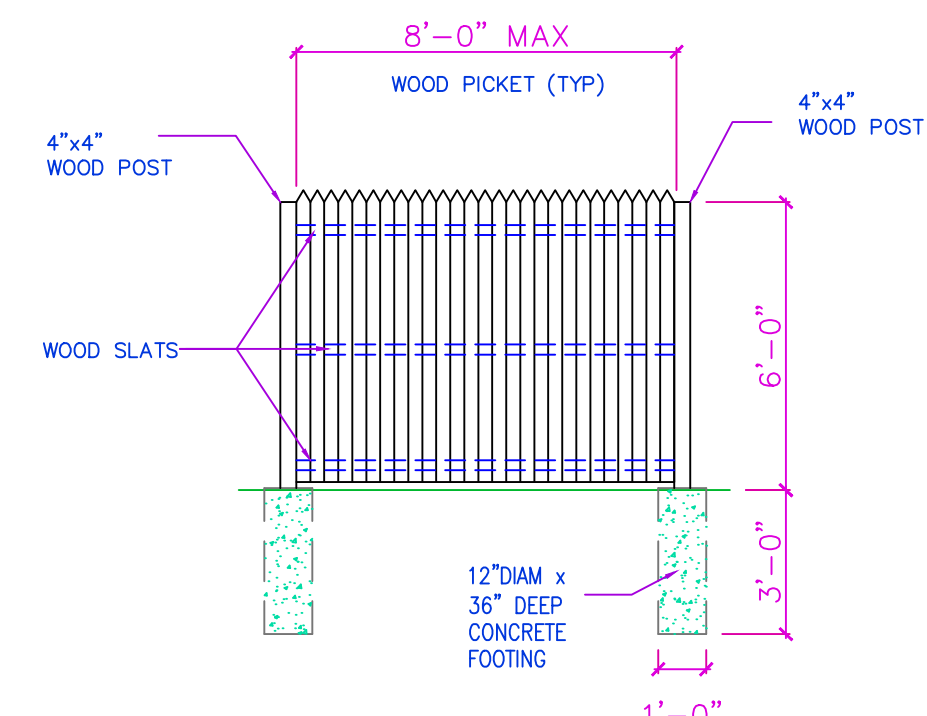

6' HIGH STOCKADE FENCE DETAIL

TO BE USED AS PRIVACY FENCE

NOT TO SCALE

DO NOT SCALE PRINTS

DATE:				
-------	--	--	--	--

DATE:	15 APRIL 2020	16 APRIL 2020	5 MAY 2020	
-------	---------------	---------------	------------	--

DATE:	24 MARCH 2020	27 MARCH 2020	30 MARCH 2020	31 MARCH 2020	6 APRIL 2020	13 APRIL 2020
-------	---------------	---------------	---------------	---------------	--------------	---------------

SCALE:	AS NOTED
SHEET:	SP-6

DIANA PLAGE

249-259 MAIN STREET
NYACK, NEW YORK 10960

NOTES
PLANTING DIAGRAM
DETAILS

BART M. RODI - ENGINEER

RESIDENTIAL & COMMERCIAL
234 SOUTH GRANT AVE
CONGERS, NEW YORK 10920
(845) 268-6663

NYS LIC #070545
PLANS VALID ONLY IF SEALED