



(B) ROOF DETAIL
A6 1" = 1 FOOT

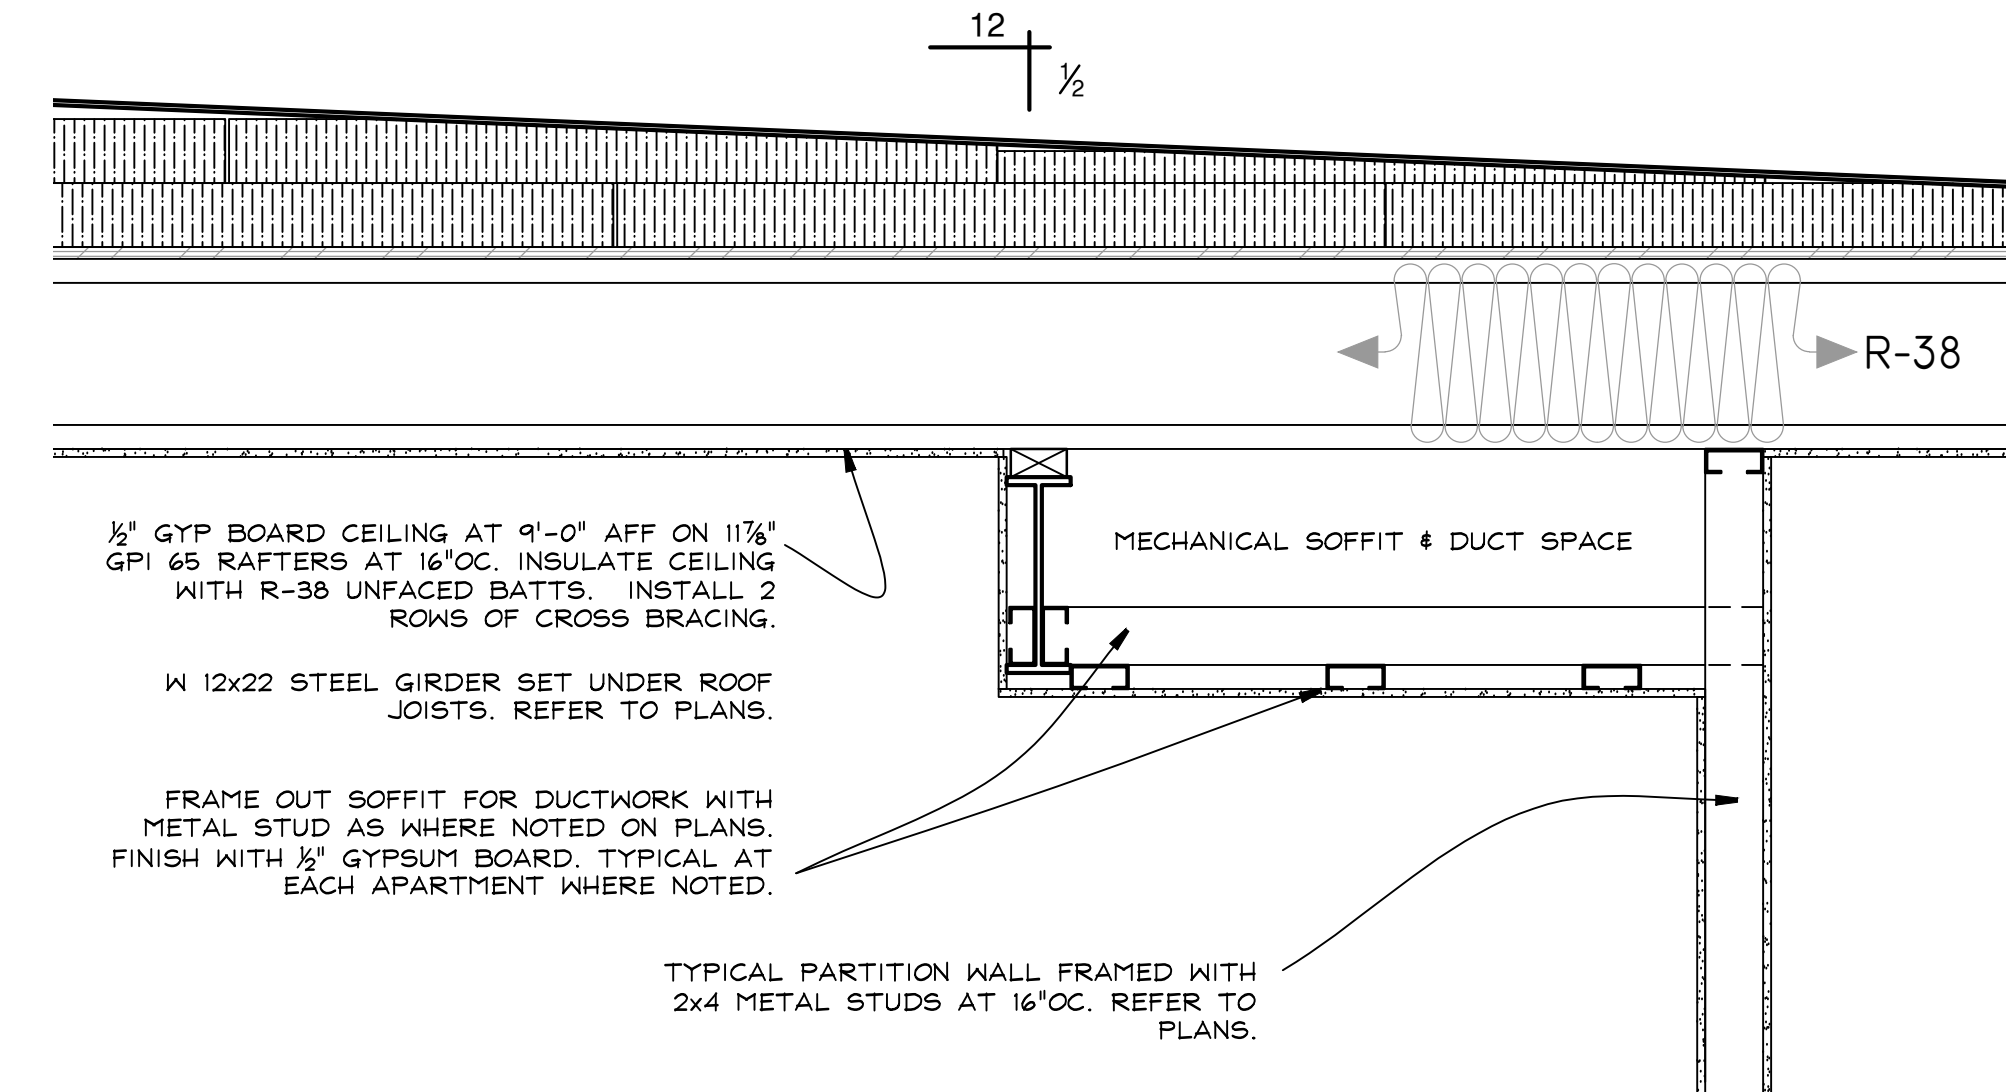

(C) GIRDER & SOFFIT DETAIL
A6 1" = 1 FOOT

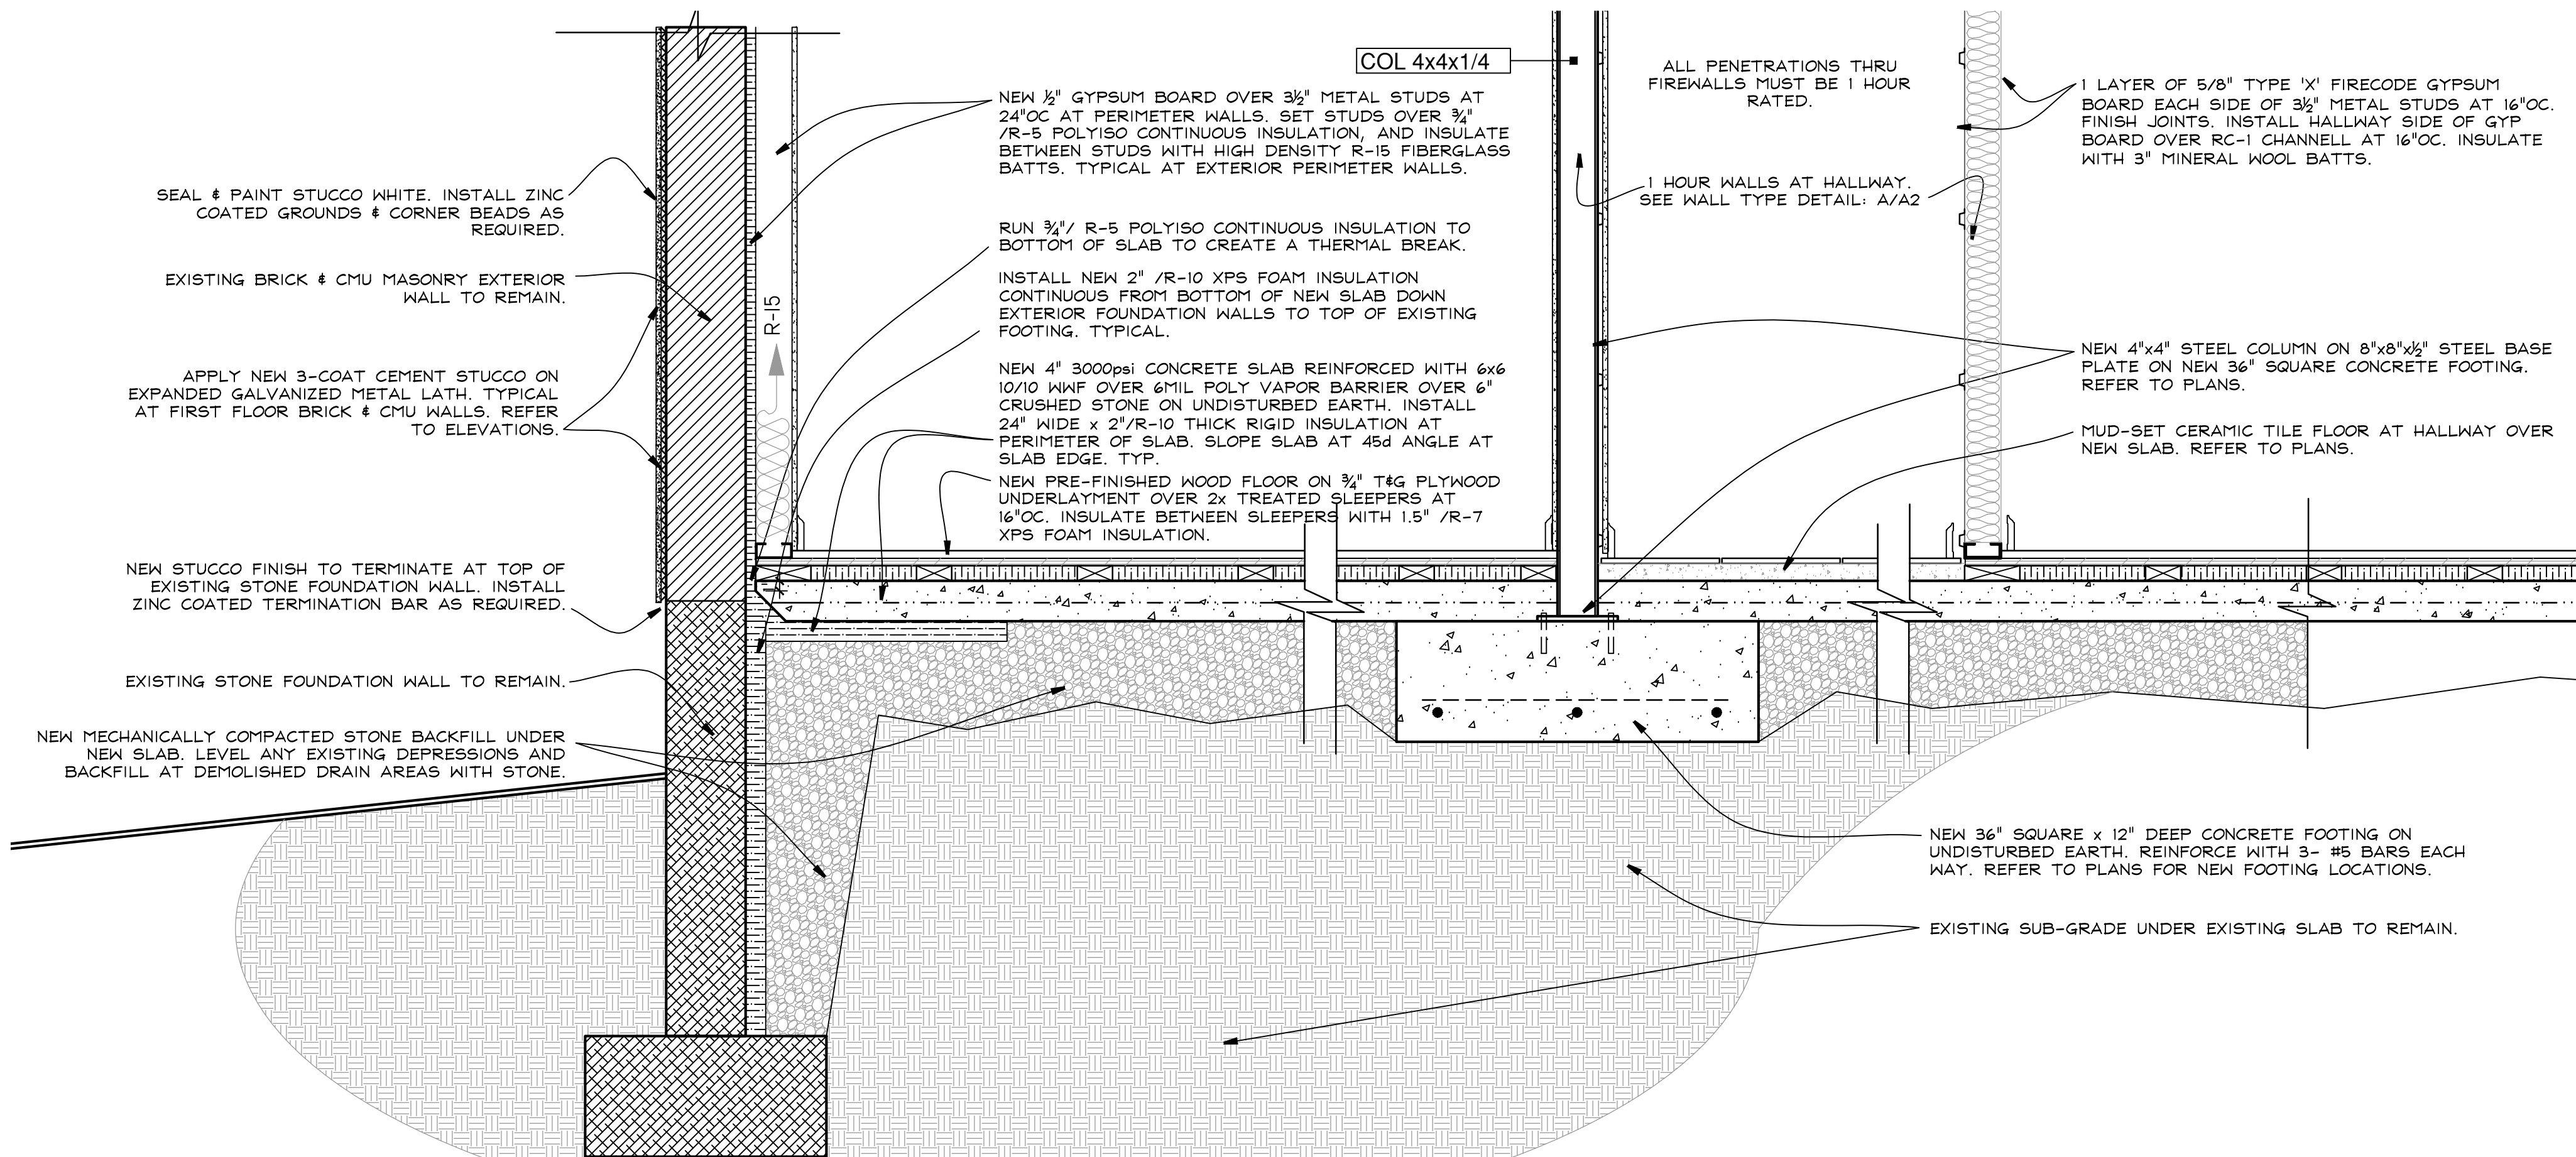

(A) NEW SLAB DETAIL
A6 1" = 1 FOOT

SBL: 60.77-2-61
N Midland Apartments
245 N. Midland Avenue
Nyack, N.Y. 10960

KIER B. LEVESQUE, R.A.
ARCHITECT
49 THIRD AVENUE
NYACK, NEW YORK 10960
845-358-2359

ELEVATIONS

SCALE AS SHOWN
DATE FEBRUARY 18, 2016
JOB NO. 1584
REVISIONS: SHEET NO.

2 CONSTRUCTION
AUGUST 5, 2016
3 REAPPROVAL
JULY 14, 2022

A-6