






NYS LICENSE EXPIRES NOV. 2028  
ALL RIGHTS, TITLE AND INTEREST IN THE DESIGN, DRAWINGS & ANY SPECIFICATIONS AS INSTRUMENTS OF SERVICE ARE & SHALL REMAIN THE PROPERTY OF S&CO ARCHITECTURE + DESIGN, WHETHER OR NOT THE PROJECT IS COMPLETED, EXECUTED OR COMPLETED. DESIGN, DRAWINGS & SPECIFICATIONS CONTAINED IN THIS SET SHALL NOT BE MADE AVAILABLE TO OR USED BY ANY PERSON OR ENTITY, EXCEPT IN FURTHERANCE OF THIS PROJECT WITHOUT THE PRIOR WRITTEN CONSENT OF S&CO ARCHITECTURE + DESIGN.

**ADDITION & RENOVATIONS TO  
BEREA SEVENTH DAY ADVENTIST CHURCH**  
67 S BROADWAY | NYACK NEW YORK 10960  
S.B.L.: 66-46 - 1 - 6

**LEGEND**

XXXX - ROOM NAME  
XX XX - BASE MATERIAL  
- FLOOR MATERIAL

EXISTING DOOR TO REMAIN  
EXISTING DOOR TO BE REMOVED  
NEW DOOR  
EXISTING PARTITION TO REMAIN  
EXISTING TO BE REMOVED  
NEW PARTITION  
ELEVATION MARKER

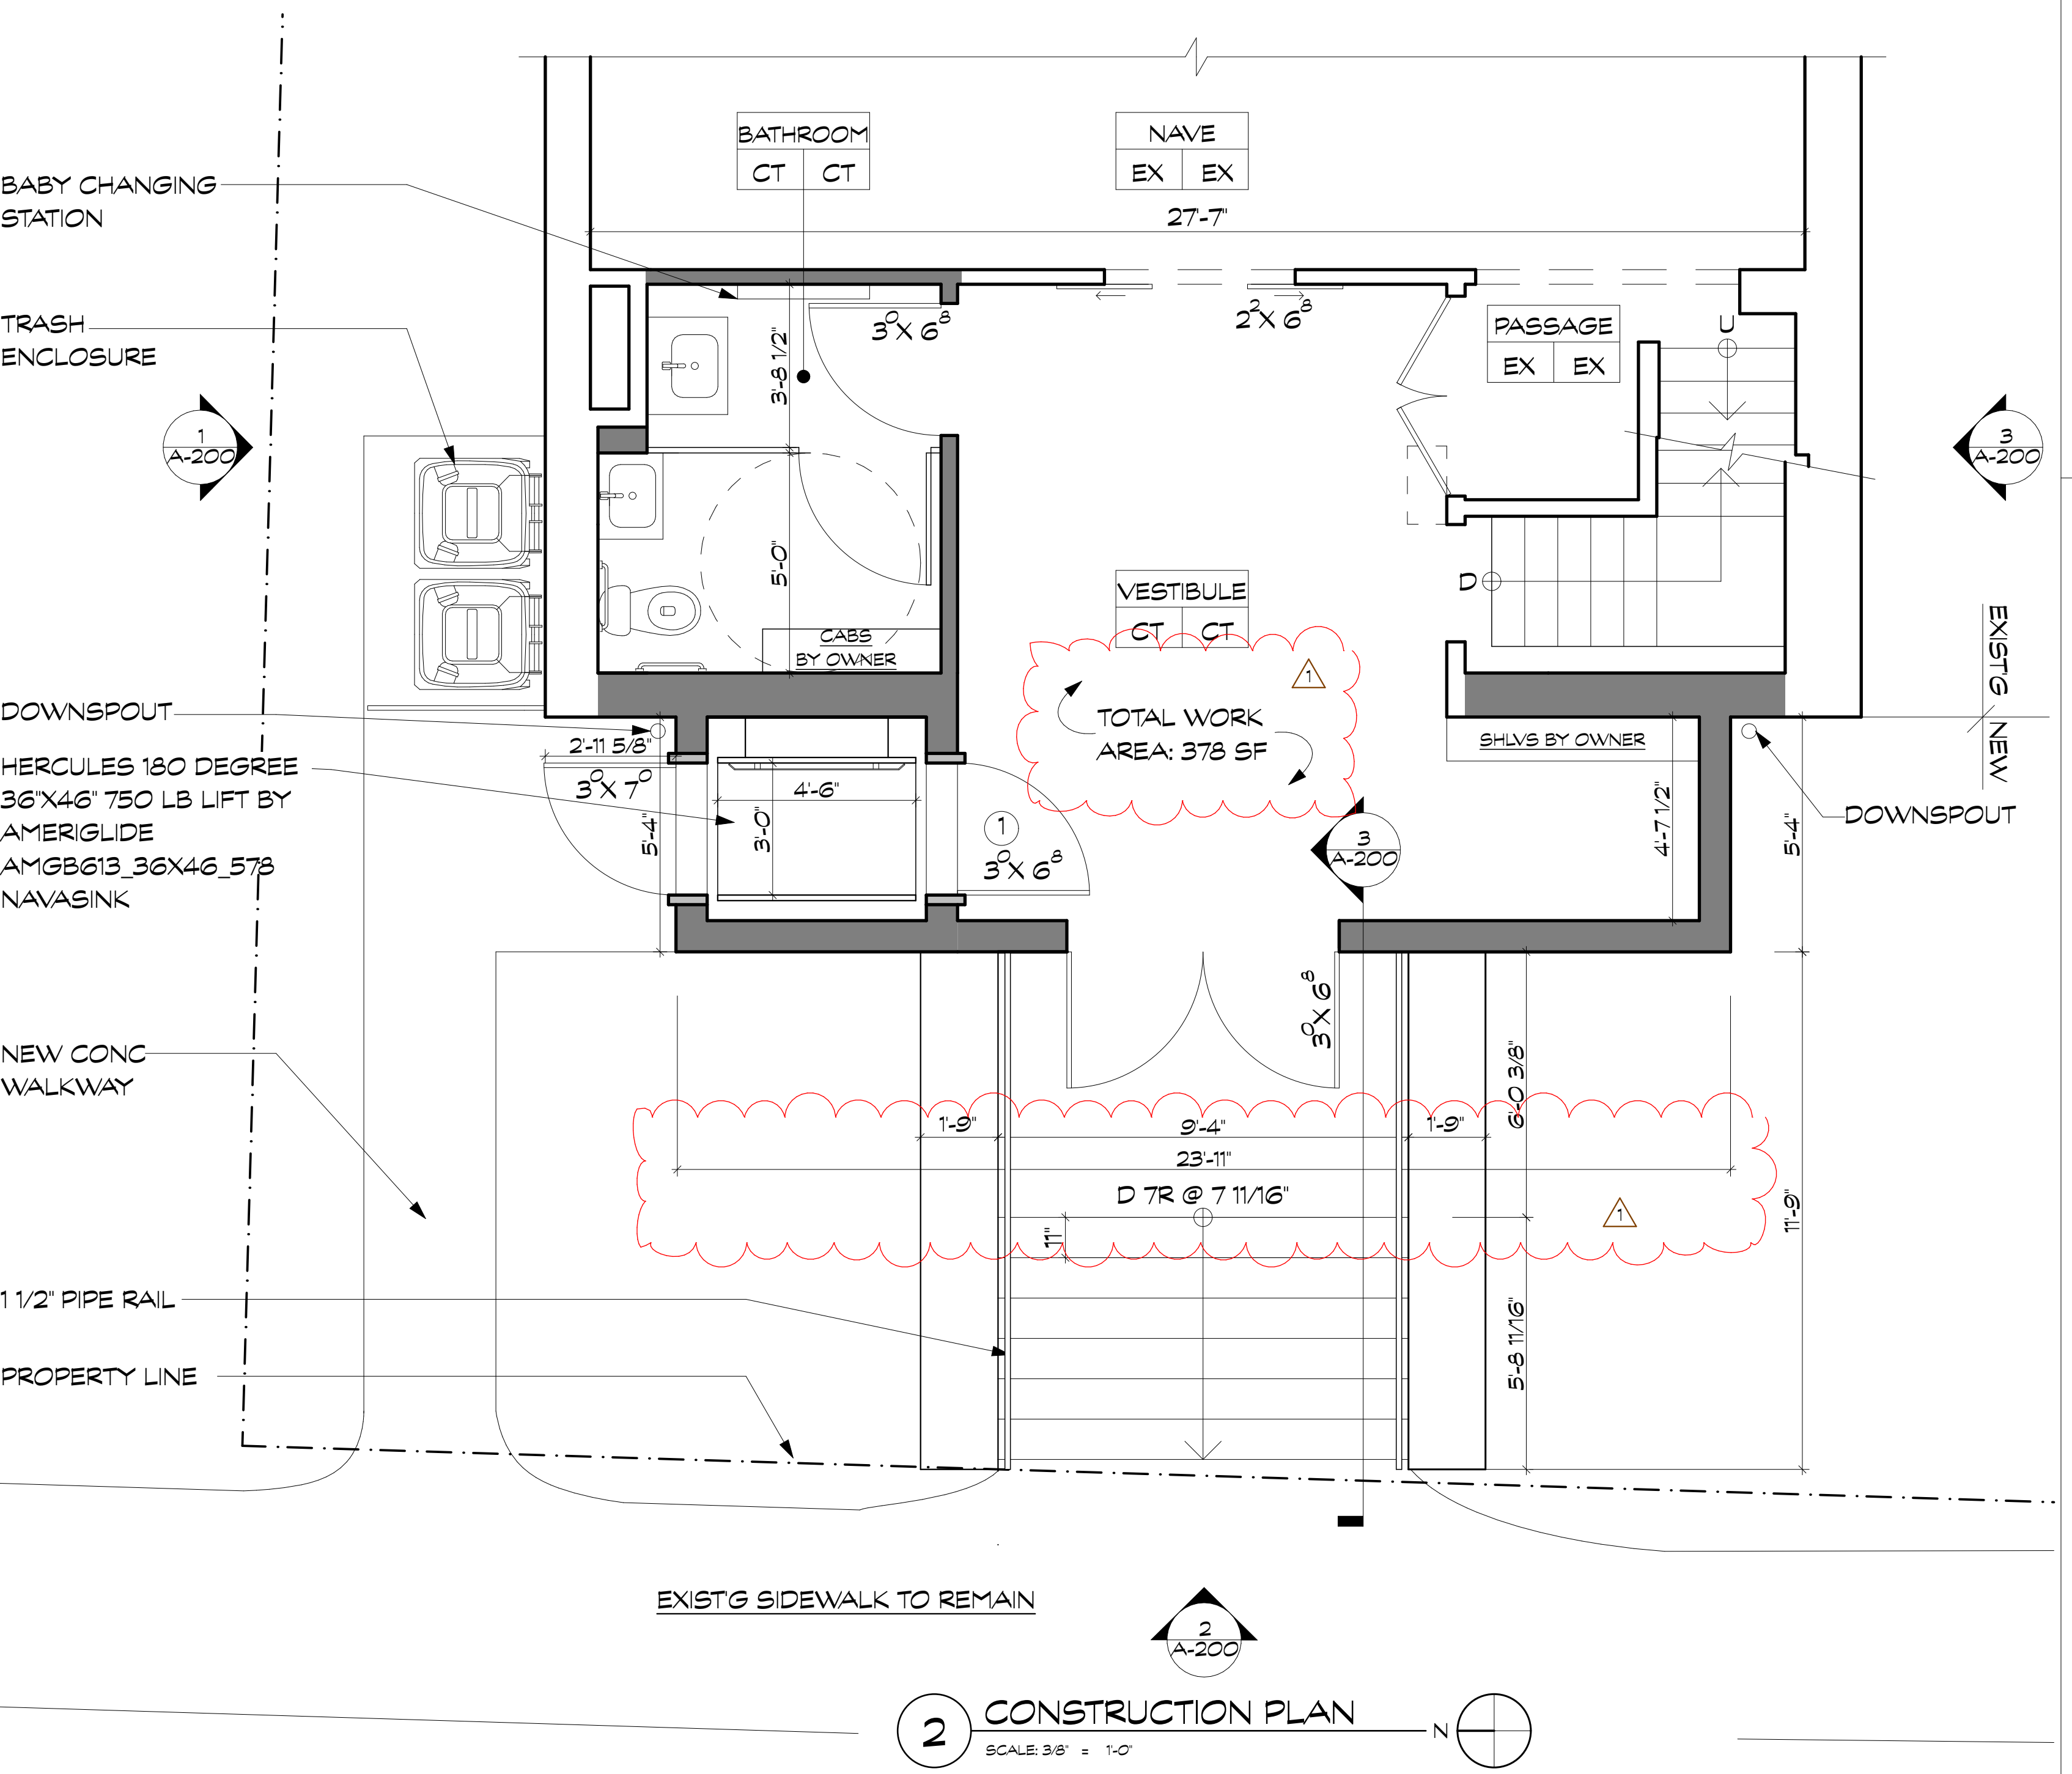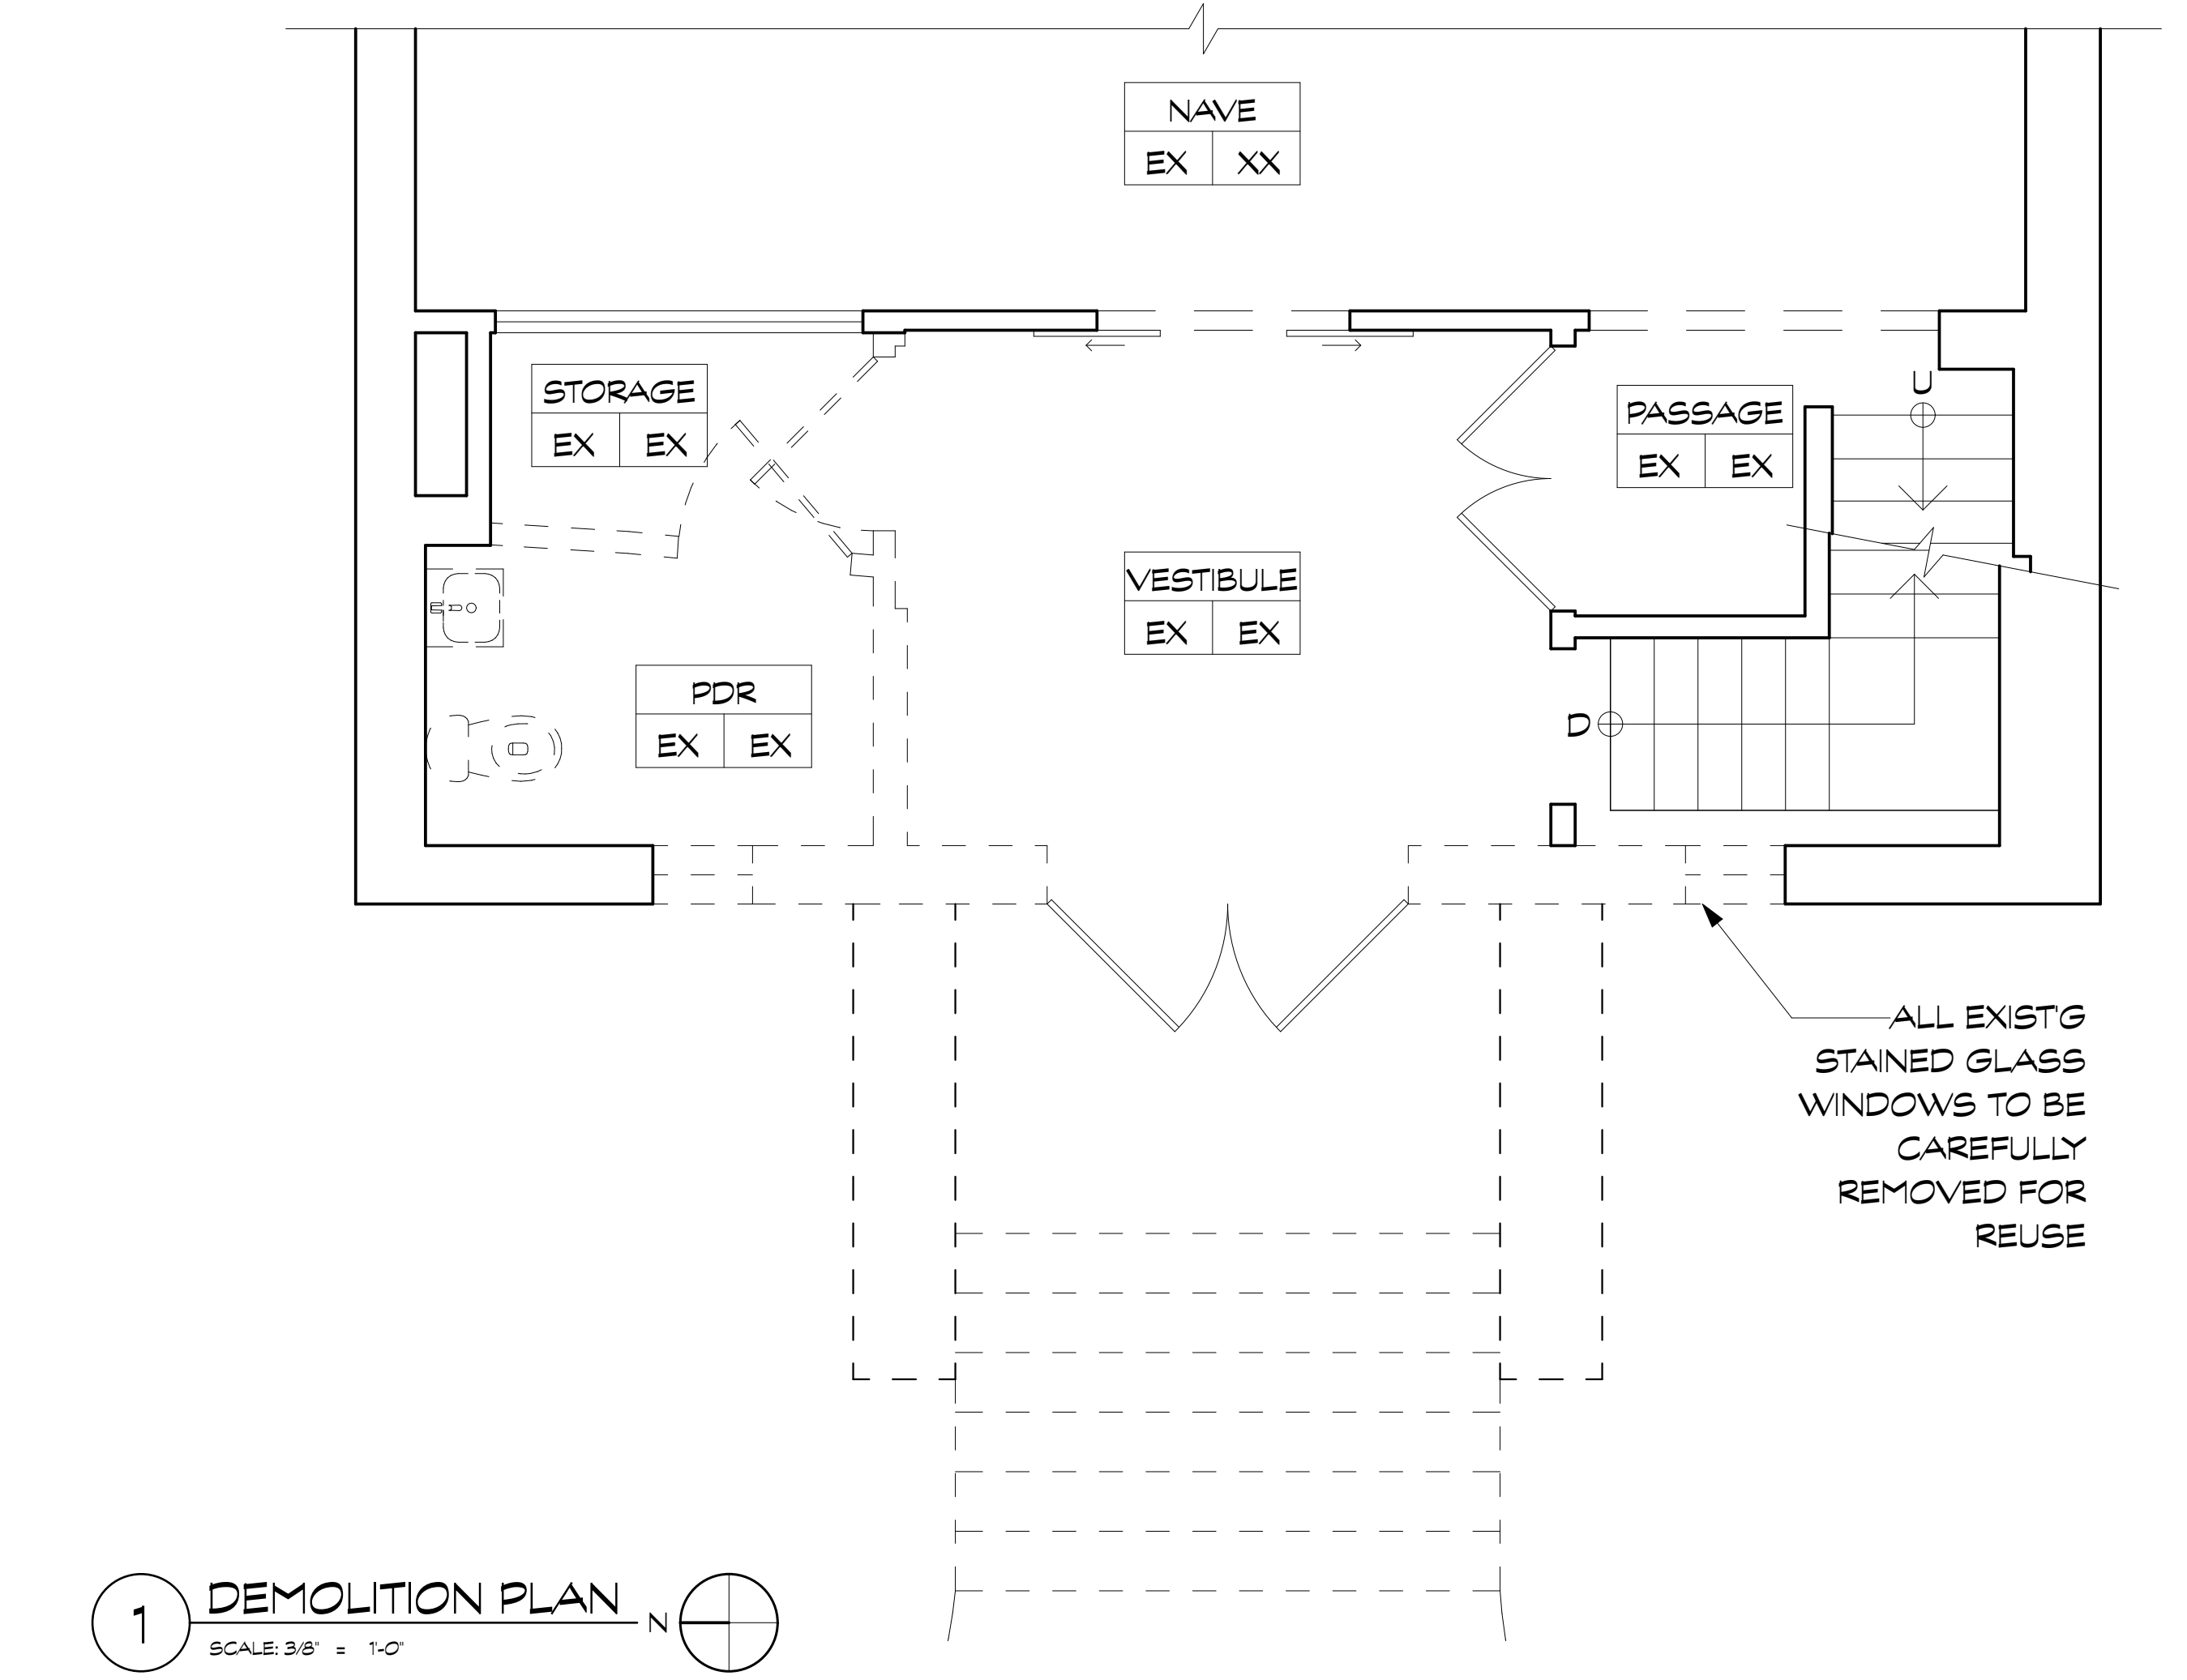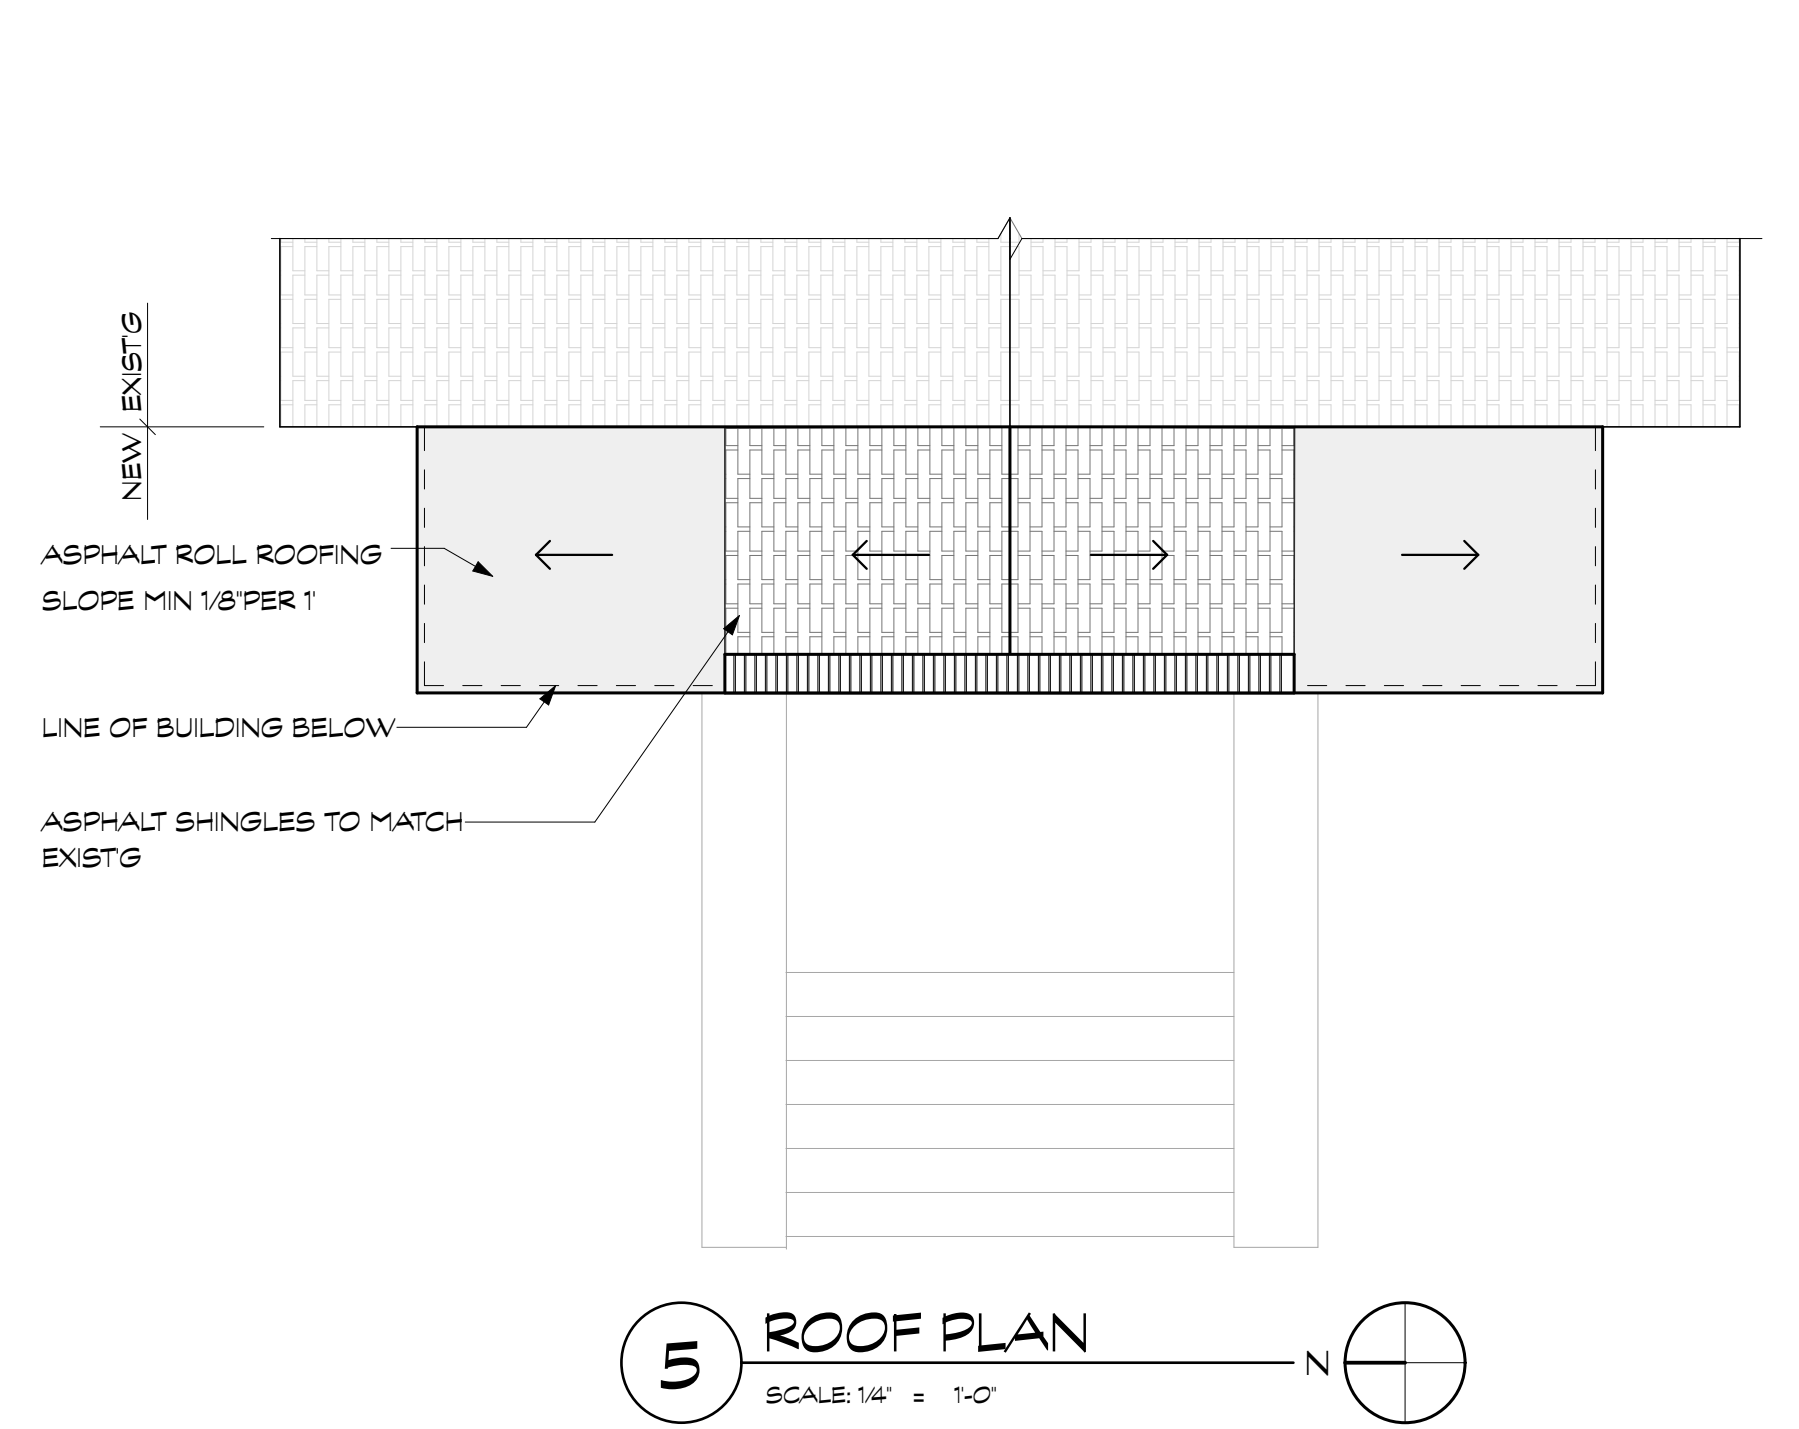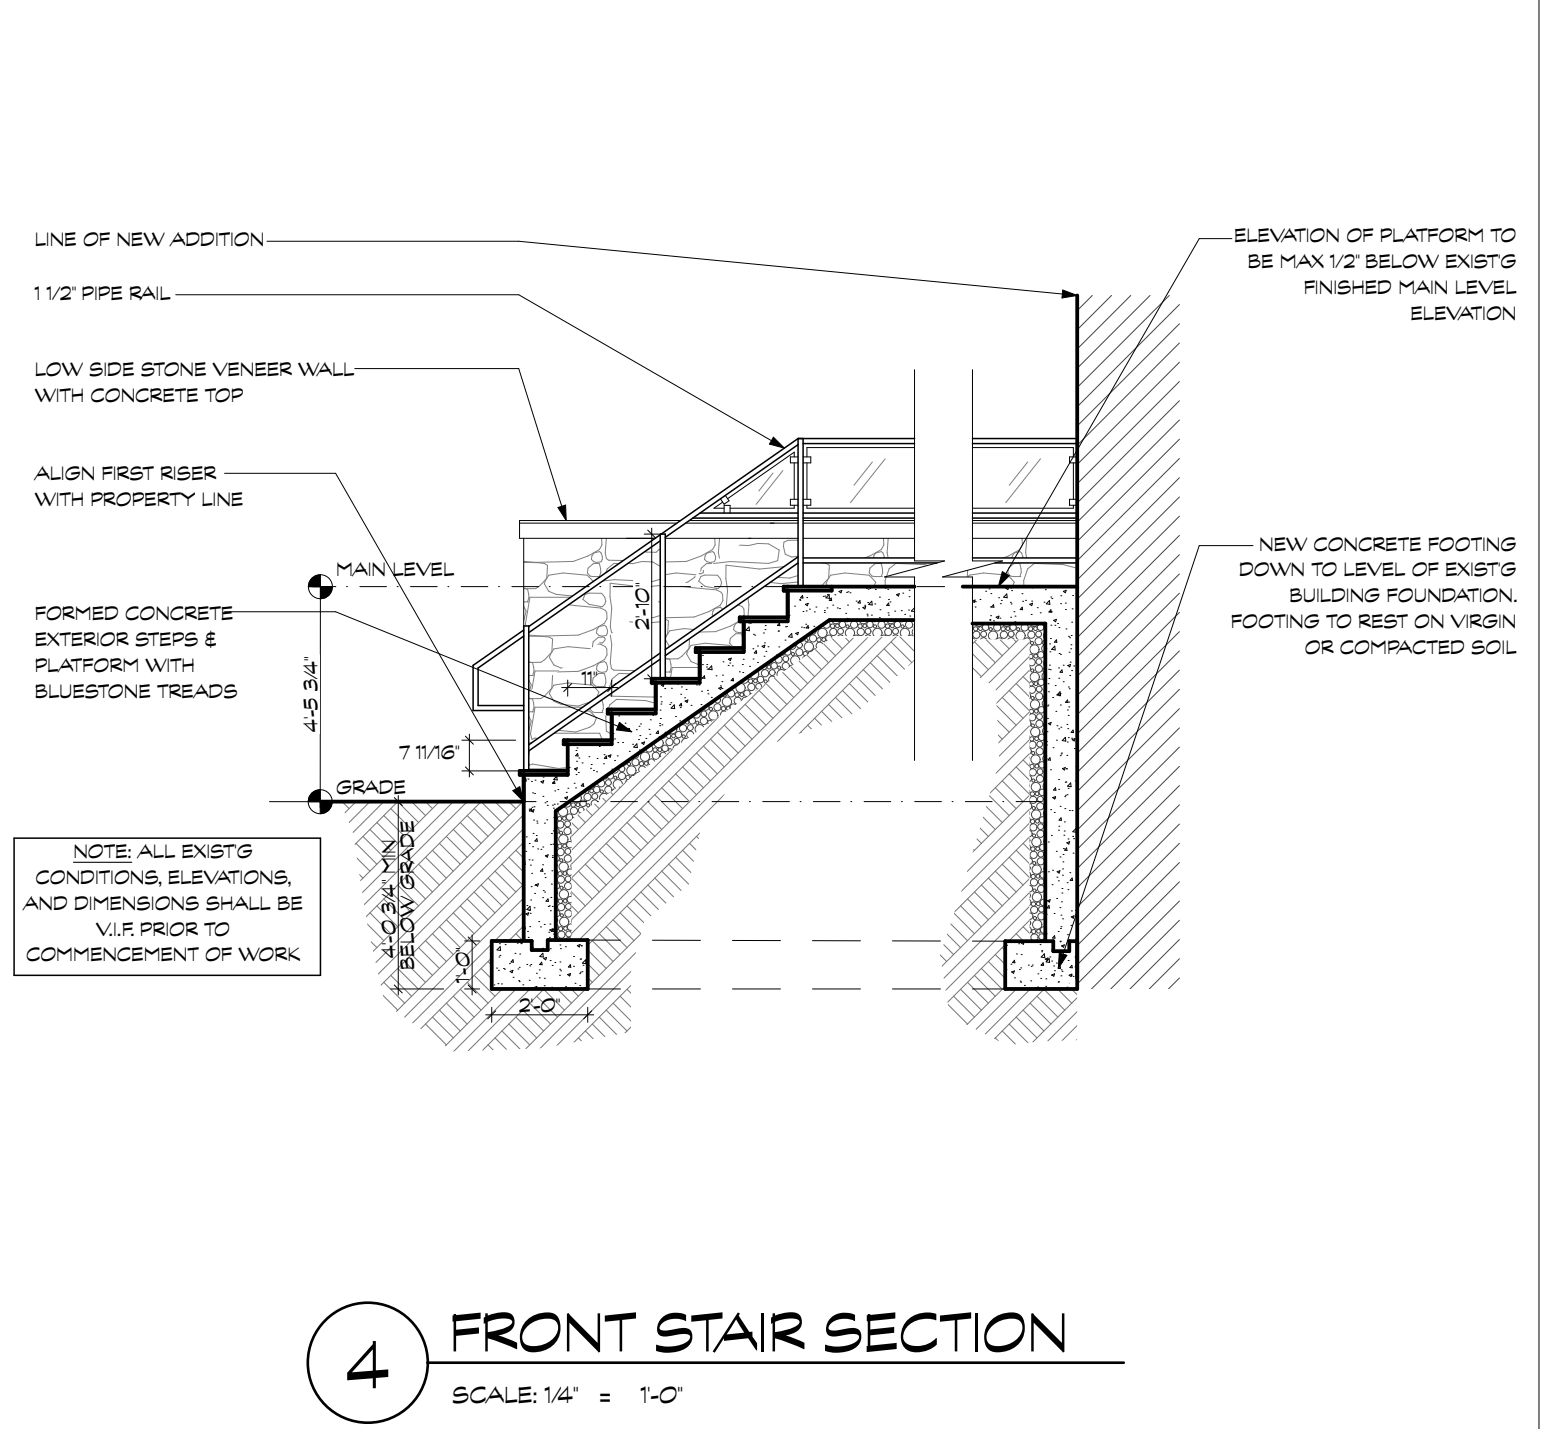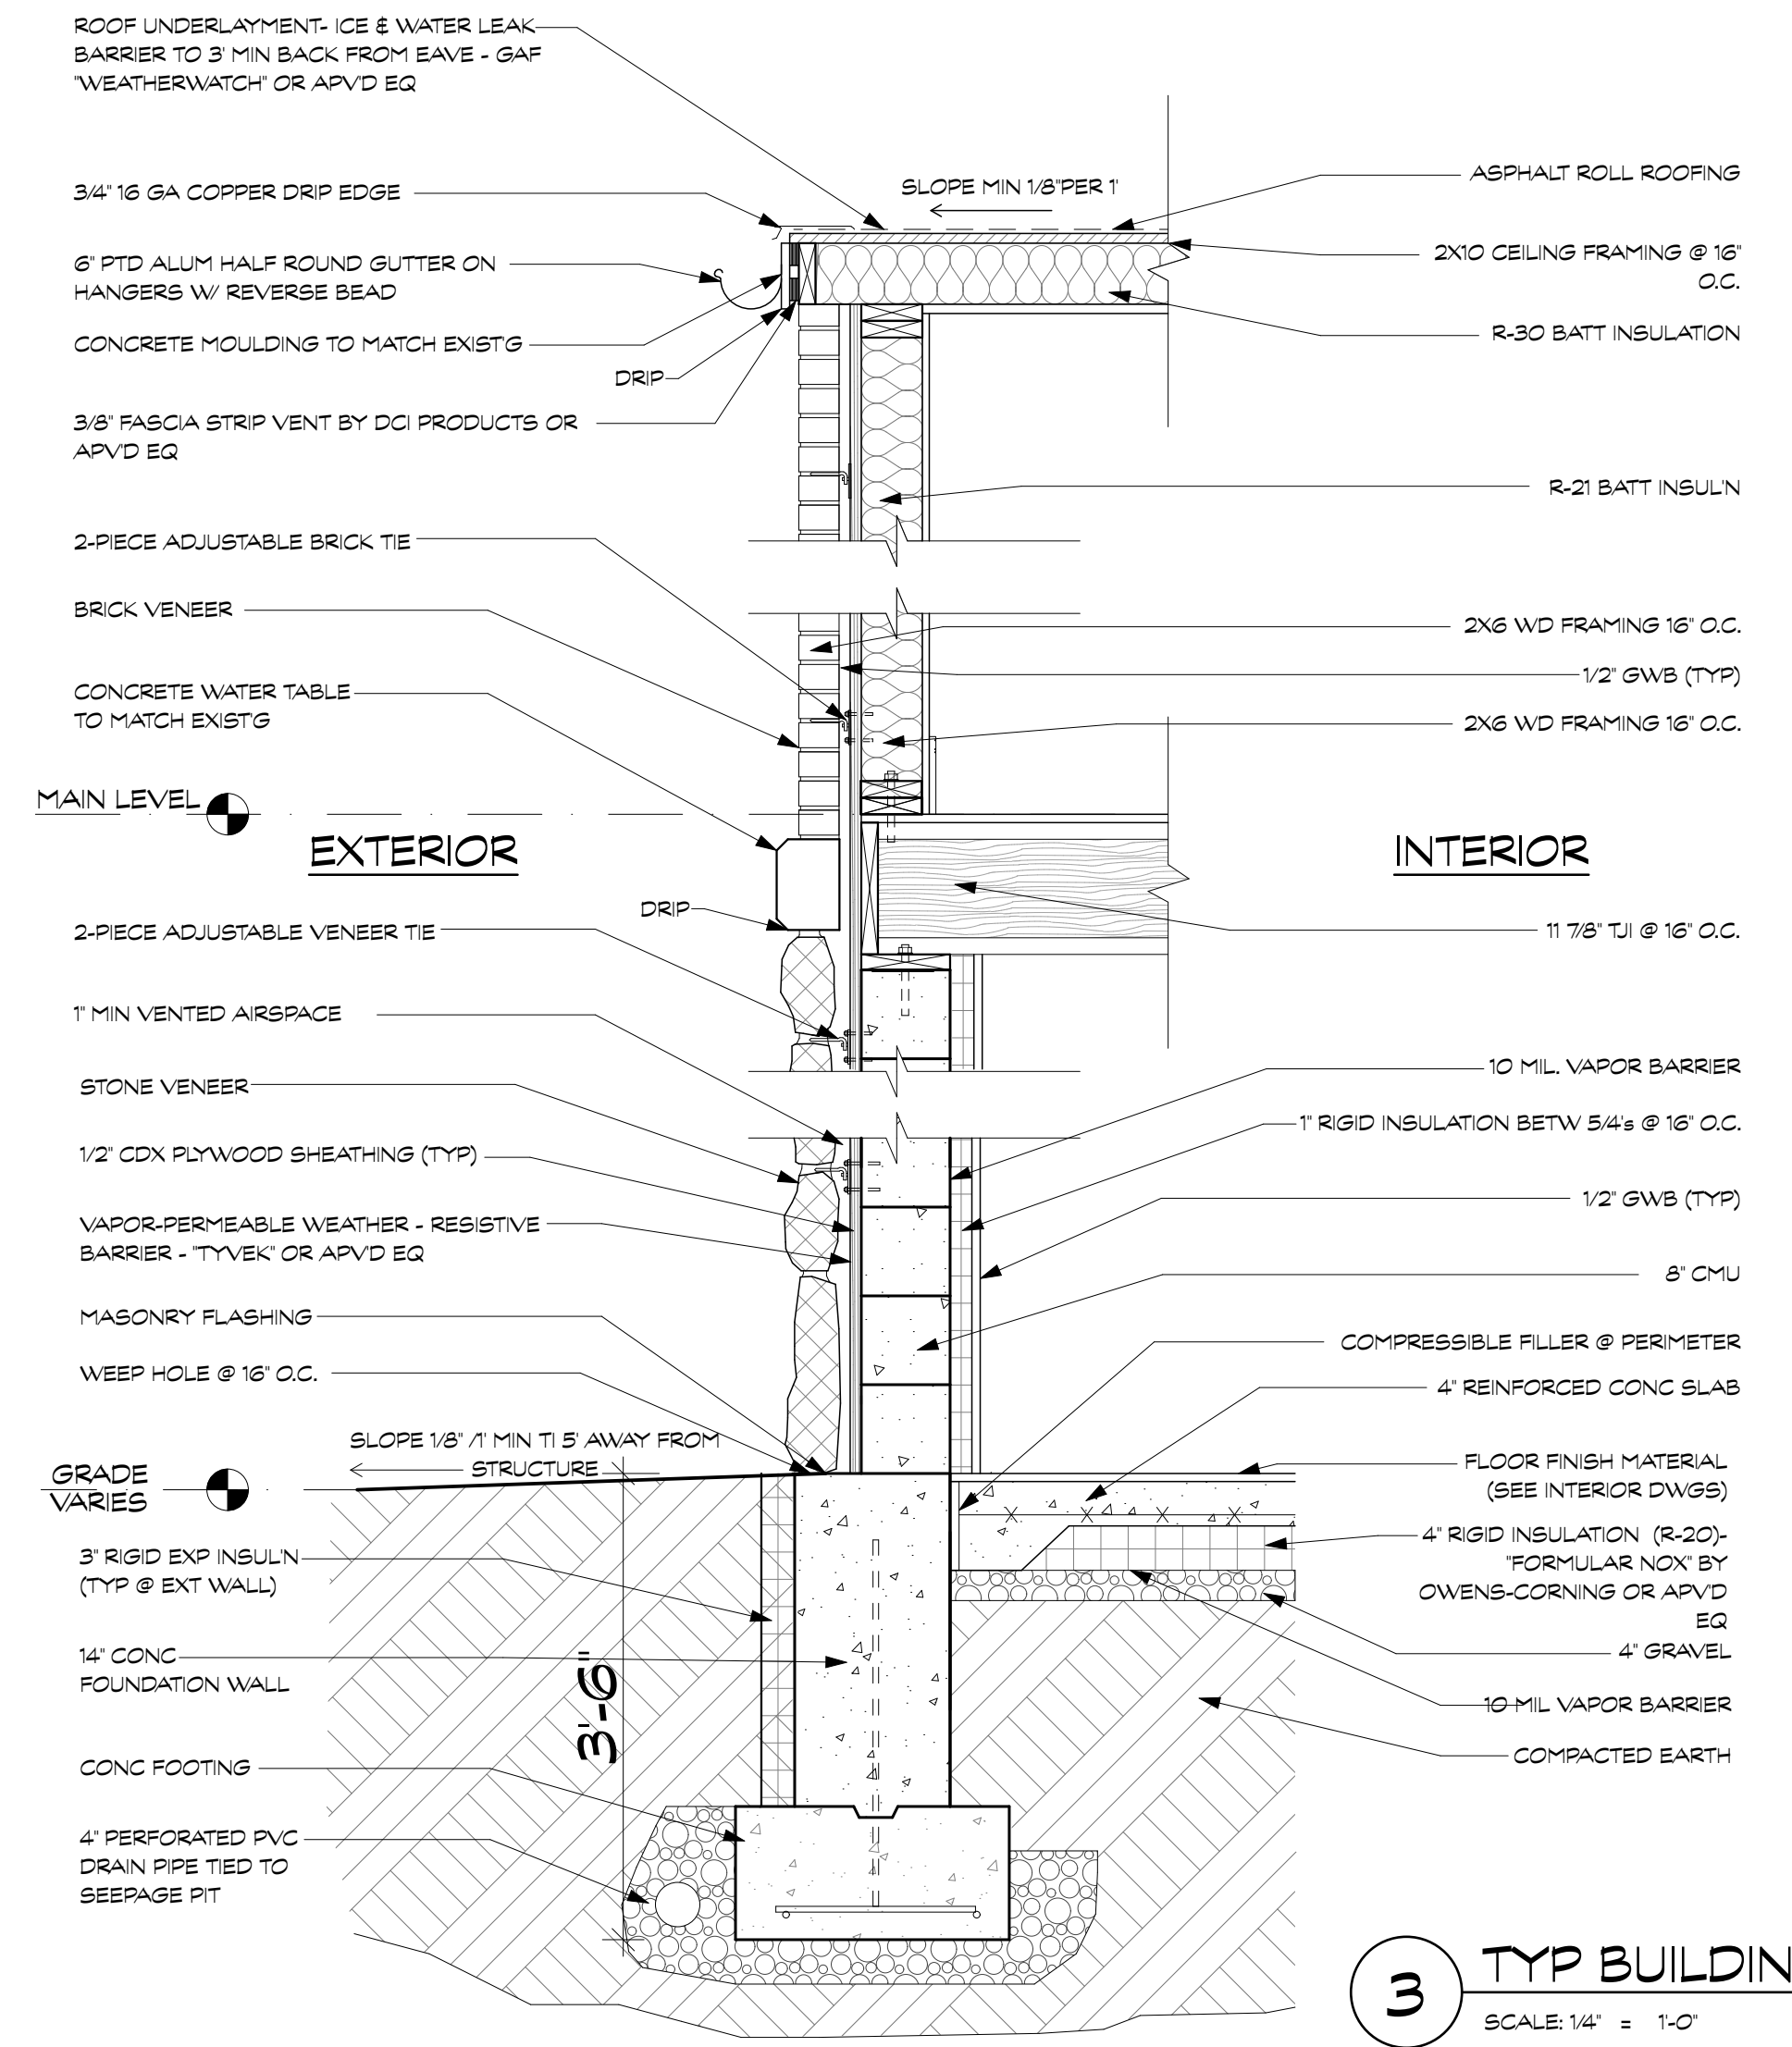

FOR A.S.B.	BUILDING DEPT. COMMENTS - RETAINING WALL PLANTINGS	BUILDING DEPT. COMMENTS	NYACK BUILDING DEPT.	DATE	DESCRIPTION
10 JUN 2028					
29 APR 2028					
14 APR 2028					
04 MAR 2028					

**BUILDING PLANS & SECTIONS**  
SCALE AS NOTED

**A-100**  
SECO. # 2506