



Applicant Information

Name of Requestor: Starboard CLAW		Date of Request: May 22, 2023
Mailing Address (City, State, Zip) 2009 Coastal Highway, Dewey Beach, DE 19971		
Phone: 302227-4600	Email: Monty@TheStarboard.com	
Dewey Beach Address: 1818 Coastal Highway		
Property Map:	Parcel:	Unit:
Business Name: Starboard CLAW		Zoning of Property: RB2

Nature of Request

Attach Supporting Documents (Request Description, Reason, etc)		Attach Plot Plan/Sketches:
--	--	----------------------------





Payment Information


Conditional Use Application Fee: 750 USD

Adobe Acrobat Sign Transaction Number: CBJCHBCAABAUV5Wz8c9qo2Y7GpTUsC1szFekaReWEcC

Applicant Signature: <u>Steve Montgomery</u> <small>Steve Montgomery (May 22, 2023 10:52 EDT)</small>	Date: May 22, 2023
Property Owner Signature:	Date:
Business Owner Signature:	Date:

STAFF USE ONLY

Town Clerk Signature: <u>Kate Banaszak</u> <small>Kate Banaszak (May 22, 2023 11:10 EDT)</small>
Date Application Received: May 22, 2023
Date of Hearing:
Date of Mailing:

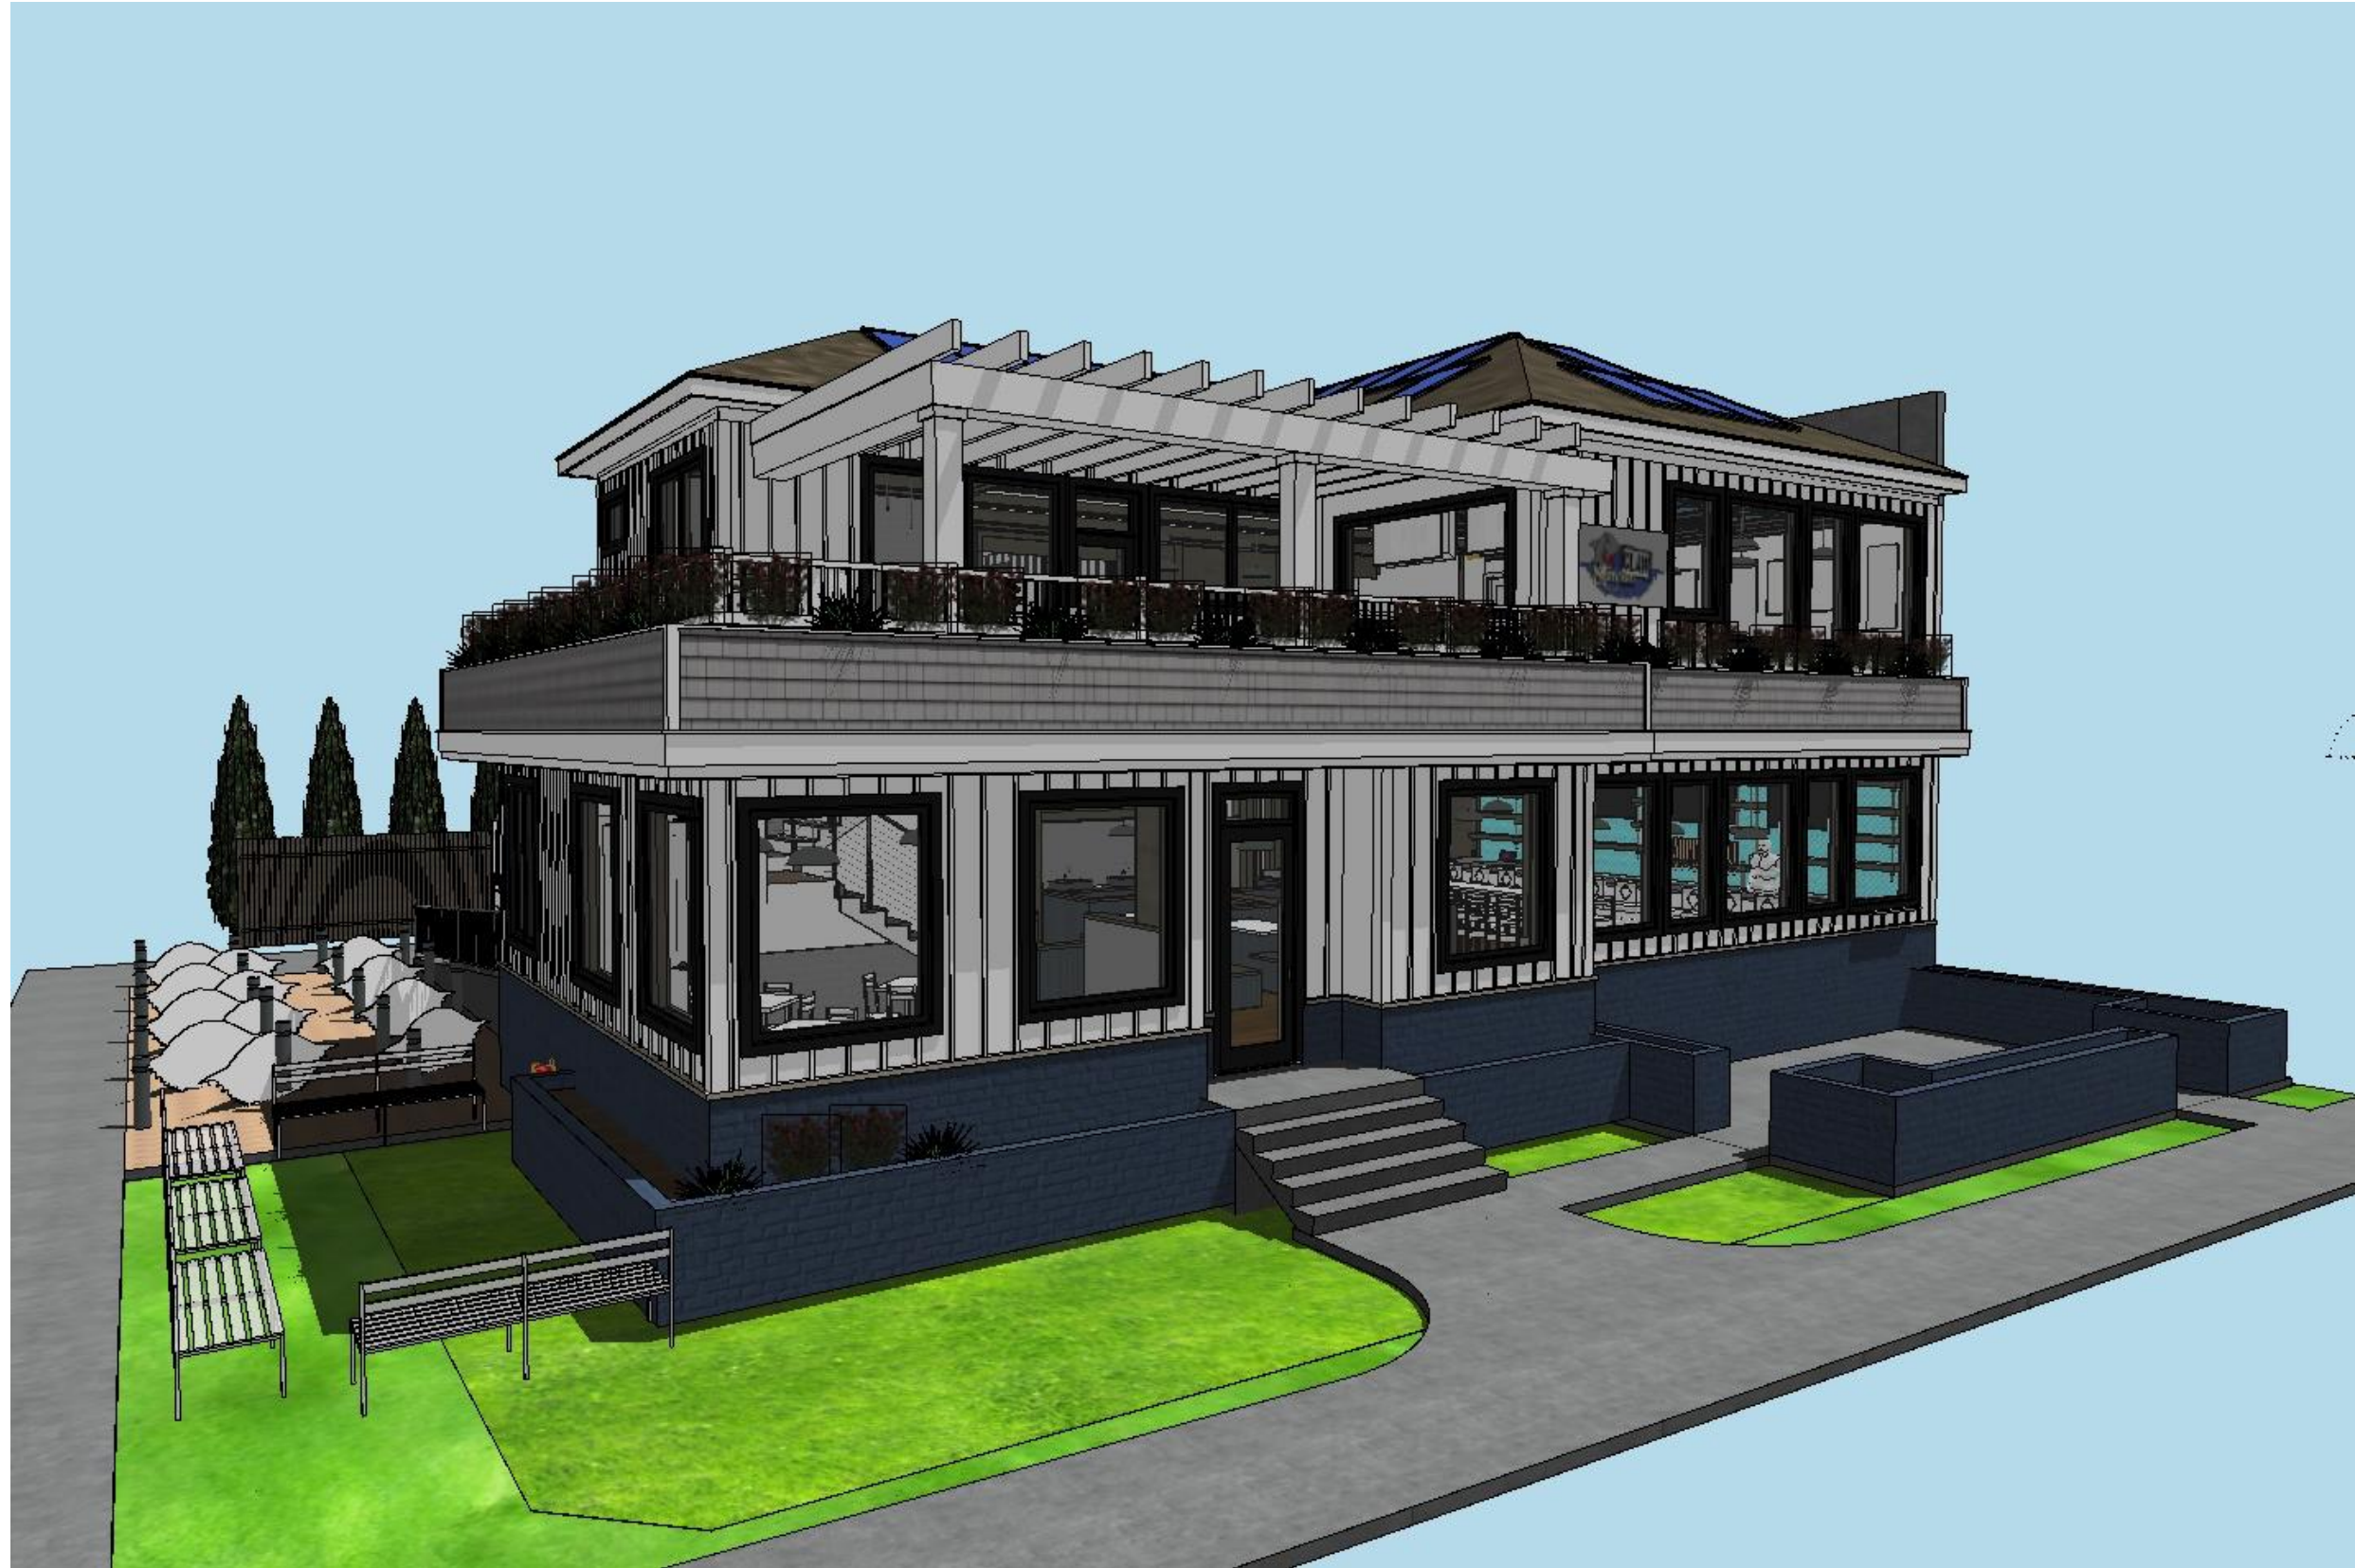

20184 Phillips Street Rehoboth Beach DE
19971
302.226.1994

"Claw"

1818 Coastal Highway
Dewey Beach , DE 19971

Project Number: Project Number

Drawings and Specifications as instruments of service are and shall remain the property of the Building Designer. They are not to be used on extensions of the project, or other projects, except by agreement in writing and appropriate compensation to the Building Designer.

The General Contractor is responsible for confirming and correlating dimensions at the job site. The Building Designer will not be responsible for construction means, methods, techniques, sequences, or procedures, or for safety precautions and programs in connection with the project.

© Schell Brothers, LLC

ISSUED:

05/04/2022 - ISSUED FOR PERMIT

05/16/2022 - FM Comment Revisions

Schematic Elevations

SK01

Printed: 11/11/22



West Elevation - Color

SCALE: 3/16" = 1'-0"



20184 Phillips Street Rehoboth Beach DE 19971
302.226.1994

"Claw"

1818 Coastal Highway
Dewey Beach , DE 19971

Project Number: Project Number

Drawings and Specifications as instruments of service are and shall remain the property of the Building Designer. They are not to be used on extensions of the project, or other projects, except by agreement in writing and appropriate compensation to the Building Designer.

The General Contractor is responsible for confirming and correlating dimensions at the job site. The Building Designer will not be responsible for construction means, methods, techniques, sequences, or procedures, or for safety precautions and programs in connection with the project.

© Schell Brothers, LLC

ISSUED:

05/04/2022 - ISSUED FOR PERMIT

05/16/2022 - FM Comment Revisions

Elevations - Color

SK02

Printed: 11/11/22



20184 Phillips Street Rehoboth Beach DE 19971
302.226.1994

"Claw"

1818 Coastal Highway
Dewey Beach , DE 19971

Project Number: Project Number

Drawings and Specifications as instruments of service are and shall remain the property of the Building Designer. They are not to be used on extensions of the project, or other projects, except by agreement in writing and appropriate compensation to the Building Designer.

The General Contractor is responsible for confirming and correlating dimensions at the job site. The Building Designer will not be responsible for construction means, methods, techniques, sequences, or procedures, or for safety precautions and programs in connection with the project.

© Schell Brothers, LLC



North Elevation

SCALE: 3/16" = 1'-0"

ISSUED:

05/04/2022 - ISSUED FOR PERMIT

05/16/2022 - FM Comment Revisions

Elevations - Color

SK03

Printed: 11/11/22



20184 Phillips Street Rehoboth Beach DE 19971
302.226.1994

"Claw"


1818 Coastal Highway
Dewey Beach , DE 19971

Project Number: Project Number

Drawings and Specifications as instruments of service are and shall remain the property of the Building Designer. They are not to be used on extensions of the project, or other projects, except by agreement in writing and appropriate compensation to the Building Designer.

The General Contractor is responsible for confirming and correlating dimensions at the job site. The Building Designer will not be responsible for construction means, methods, techniques, sequences, or procedures, or for safety precautions and programs in connection with the project.

© Schell Brothers, LLC

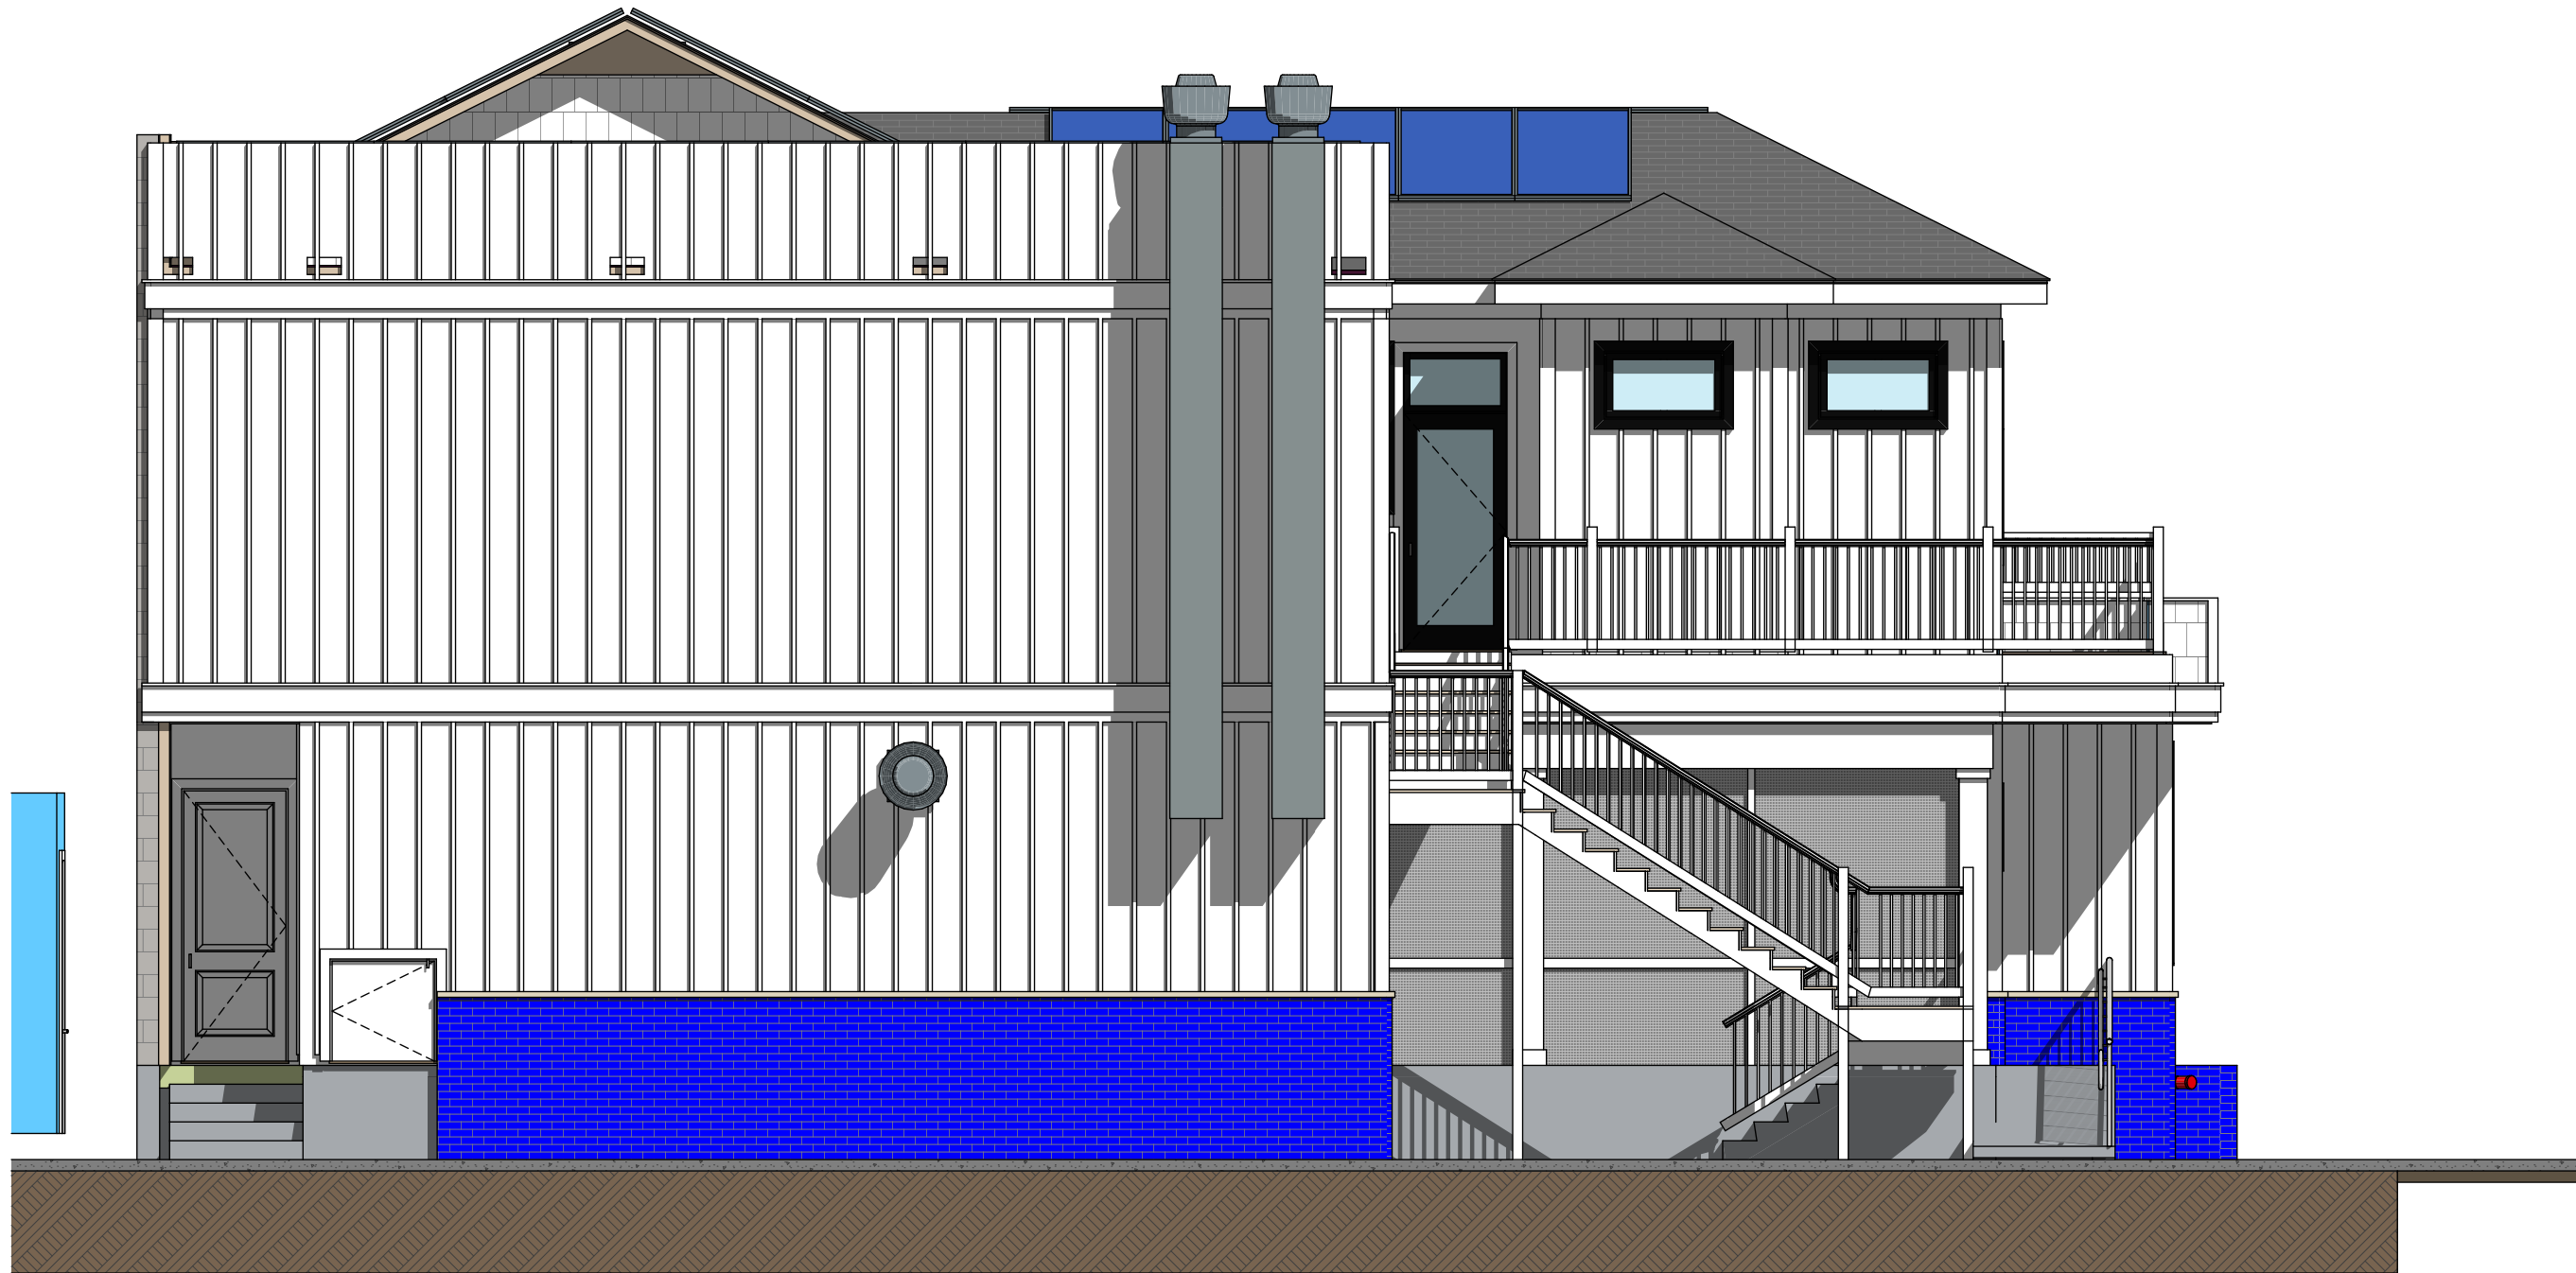

East Elevation

SCALE: 3/16" = 1'-0"

ISSUED:

05/04/2022 - ISSUED FOR PERMIT

05/16/2022 - FM Comment Revisions

Elevations - Color

SK04

Printed: 11/11/22












Conditional Use Application

Final Audit Report


2023-05-22

Created:	2023-05-22
By:	Town Hall (townhall@townofdeweybeach.com)
Status:	Signed
Transaction ID:	CBJCHBCAABAUVU5Wz8c9qo2Y7GpTUsC1szFekaReWEcC


"Conditional Use Application" History

-  Web Form created by Town Hall (townhall@townofdeweybeach.com)
2023-02-07 - 4:47:22 AM GMT
-  Steve Montgomery (Monty@TheStarboard.com) uploaded the following supporting documents:
 -  File Attachment 1
2023-05-22 - 2:52:03 PM GMT
-  Web Form filled in by Steve Montgomery (Monty@TheStarboard.com)
2023-05-22 - 2:52:03 PM GMT
-  Document paid by Steve Montgomery (Monty@TheStarboard.com) at 5/22/23, 2:52 PM UTC, transactionId: 0jtphg9t
2023-05-22 - 2:52:09 PM GMT
-  Email verification link emailed to Steve Montgomery (Monty@TheStarboard.com)
2023-05-22 - 2:52:10 PM GMT
-  Email viewed by Steve Montgomery (Monty@TheStarboard.com)
2023-05-22 - 2:55:19 PM GMT
-  E-signature verified by Steve Montgomery (Monty@TheStarboard.com)
2023-05-22 - 2:57:05 PM GMT
-  Document emailed to townclerk@townofdeweybeach.com for signature
2023-05-22 - 2:57:07 PM GMT
-  Email viewed by townclerk@townofdeweybeach.com
2023-05-22 - 3:09:39 PM GMT
-  Signer townclerk@townofdeweybeach.com entered name at signing as Kate Banaszak
2023-05-22 - 3:10:08 PM GMT



 Document e-signed by Kate Banaszak (townclerk@townofdeweybeach.com)

Signature Date: 2023-05-22 - 3:10:10 PM GMT - Time Source: server

 Agreement completed.

2023-05-22 - 3:10:10 PM GMT



Powered by
Adobe
Acrobat Sign