

DATE: 02/10/2021
 SHEET # SD-2.01

CONSTRUCTION DRAWING FOR THE NEW:
FIFER'S MARKET

SCHEMATIC PLAN


PROJECT # 20039

REV. DATE:

ARCHOLOGY, LLC
 © 2020

ALL DESIGNS, CONCEPTS, IDEAS AND ARRANGEMENTS DEPICTED ON THESE DRAWINGS ARE THE PROPERTY OF ARCHOLOGY, LLC, AND ARE INTENDED TO BE USED IN CONNECTION WITH THIS SPECIFIC PROJECT ONLY AND SHALL NOT BE USED IN WHOLE OR IN PART FOR ANY OTHER PURPOSE WHATSOEVER WITHOUT THE WRITTEN CONSENT OF ARCHOLOGY ARCHITECTURE AND DESIGN SERVICES. NO CHANGES OR DEVIATIONS SHALL BE ALLOWED WITHOUT THE WRITTEN CONSENT OF ARCHOLOGY ARCHITECTURE AND DESIGN SERVICES.



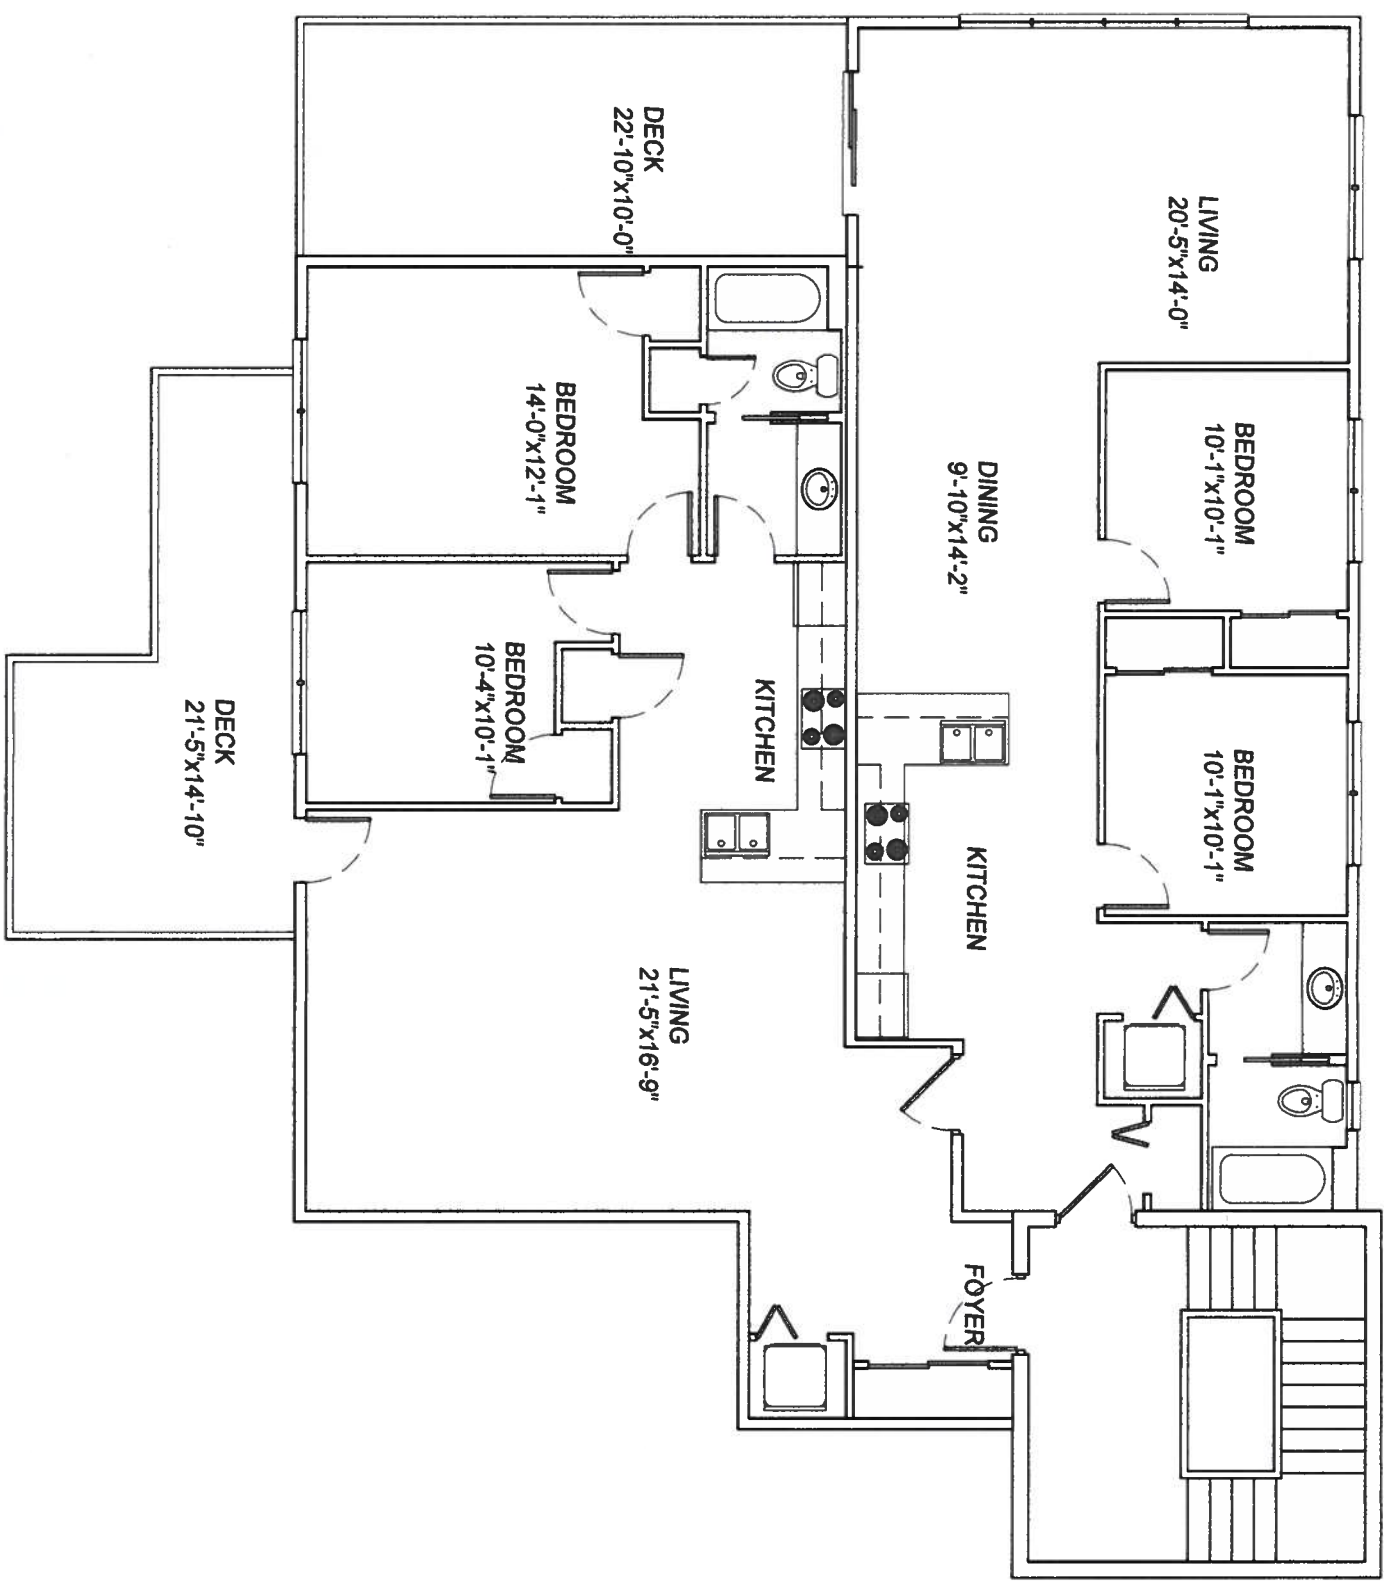

SHEET #
SD-2.02

CONSTRUCTION DRAWING FOR THE NEW:
FIFER'S MARKET
 - -
SCHEMATIC PLAN


PROJECT #
20039

REV. DATE:

ARCHOLOGY, LLC
 © 2020

ALL DESIGNS, CONCEPTS, IDEAS AND ARRANGEMENTS DEPICTED ON THESE DRAWINGS ARE THE PROPERTY OF ARCHOLOGY, LLC, AND ARE INTENDED TO BE USED IN CONNECTION WITH THIS SPECIFIC PROJECT ONLY AND SHALL NOT BE USED IN WHOLE OR IN PART FOR ANY OTHER PURPOSE WHATSOEVER WITHOUT THE WRITTEN CONSENT OF ARCHOLOGY ARCHITECTURE AND DESIGN SERVICES. NO CHANGES OR DEVIATIONS SHALL BE ALLOWED WITHOUT THE WRITTEN CONSENT OF ARCHOLOGY ARCHITECTURE AND DESIGN SERVICES.



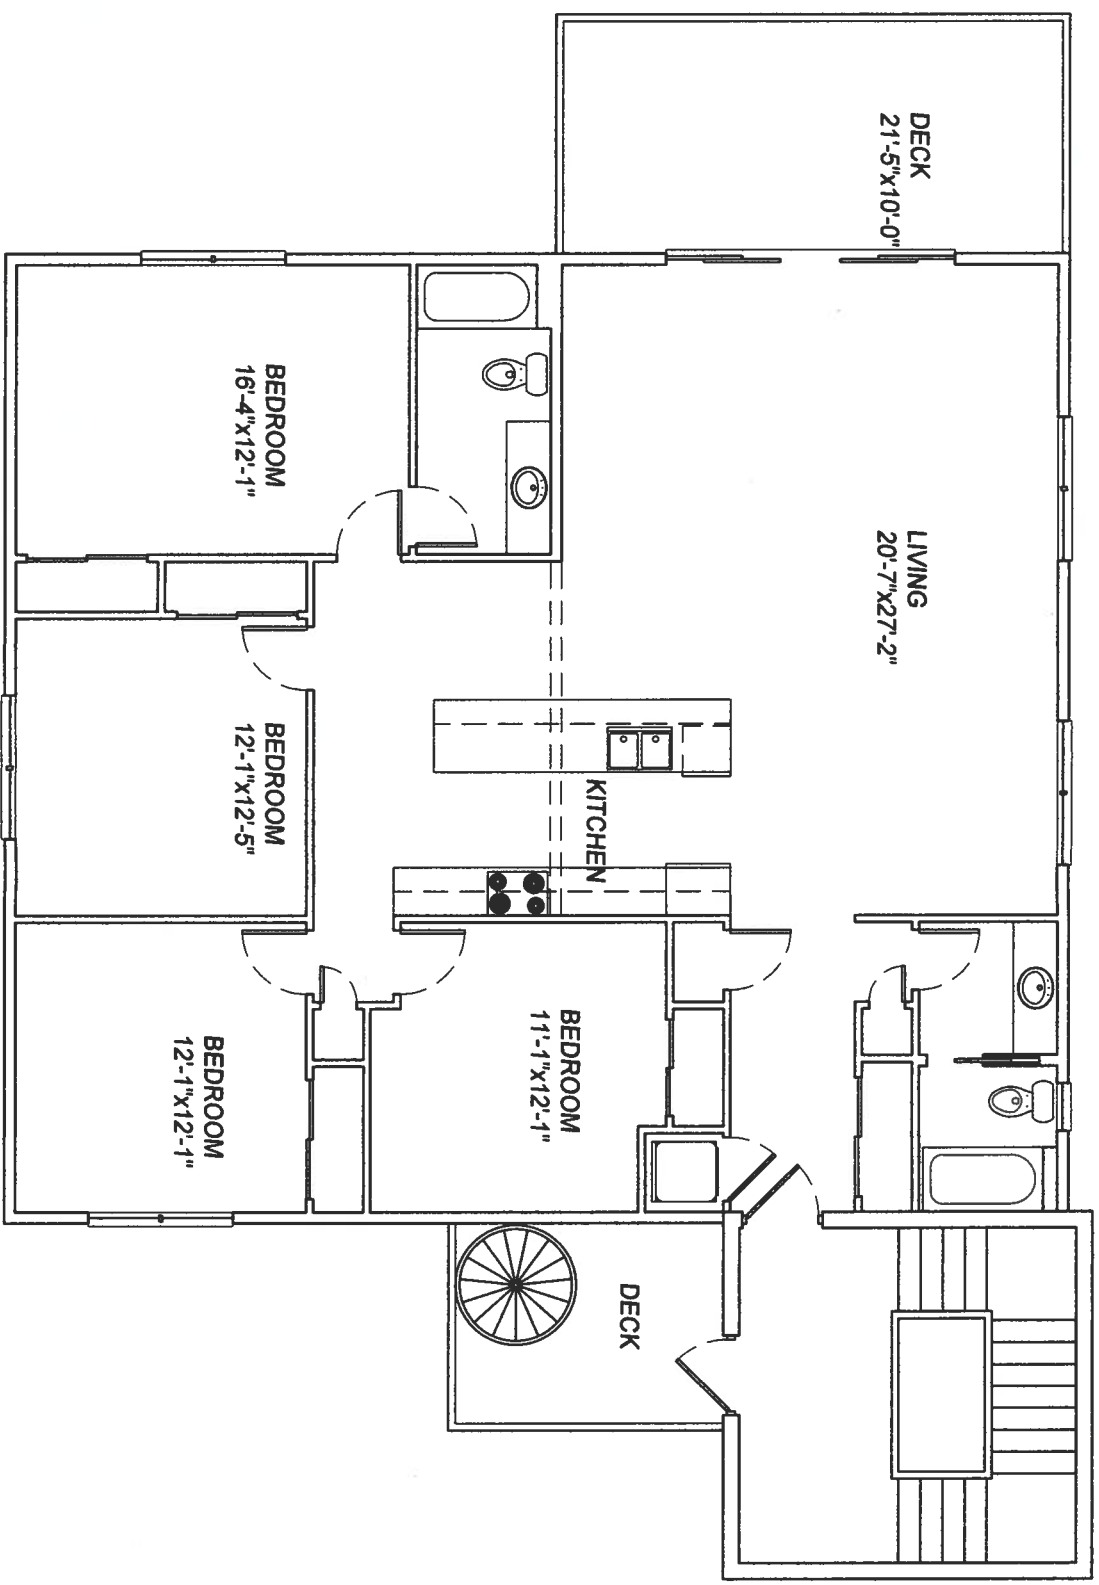

DATE: 02/10/2021
 SHEET # SD-2.03

CONSTRUCTION DRAWING FOR THE NEW:
FIFER'S MARKET

SCHEMATIC PLAN

PROJECT # 20039

REV. DATE:

ARCHOLOGY, LLC
 © 2020

ALL DESIGNS, CONCEPTS, IDEAS AND ARRANGEMENTS DEPICTED ON THESE DRAWINGS ARE THE PROPERTY OF ARCHOLOGY, LLC AND ARE INTENDED TO BE USED IN CONNECTION WITH THIS SPECIFIC PROJECT ONLY AND SHALL NOT BE USED IN WHOLE OR IN PART FOR ANY OTHER PURPOSE WHATSOEVER WITHOUT THE WRITTEN CONSENT OF ARCHOLOGY ARCHITECTURE AND DESIGN SERVICES. NO CHANGES OR DEVIATIONS SHALL BE ALLOWED WITHOUT THE WRITTEN CONSENT OF ARCHOLOGY ARCHITECTURE AND DESIGN SERVICES.

