


POB = STA. 100+00.00

PROGRESS
PRINT

NOT FOR
CONSTRUCTION

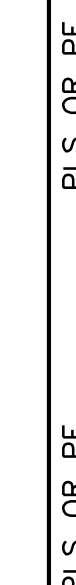



75 John Roberts Rd.
Suite 4A
South Portland, ME 04106
Tel: 207-200-2100

GENERAL PLAN
OF:
SHORE ROAD
CAPE ELIZABETH, MAINE
FOR:
TOWN OF CAPE ELIZABETH
CAPE ELIZABETH, MAINE

PROJECT NO.	SCALE
19066-01	1" = 25'

SHEET 1 OF 2

.\001 Plan - Option 2.dgn

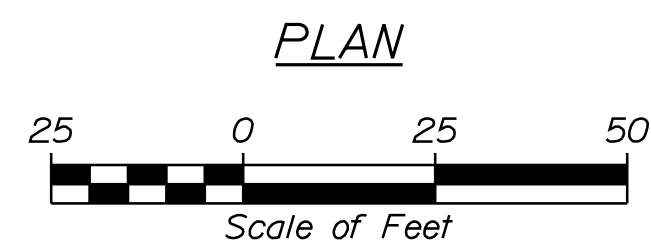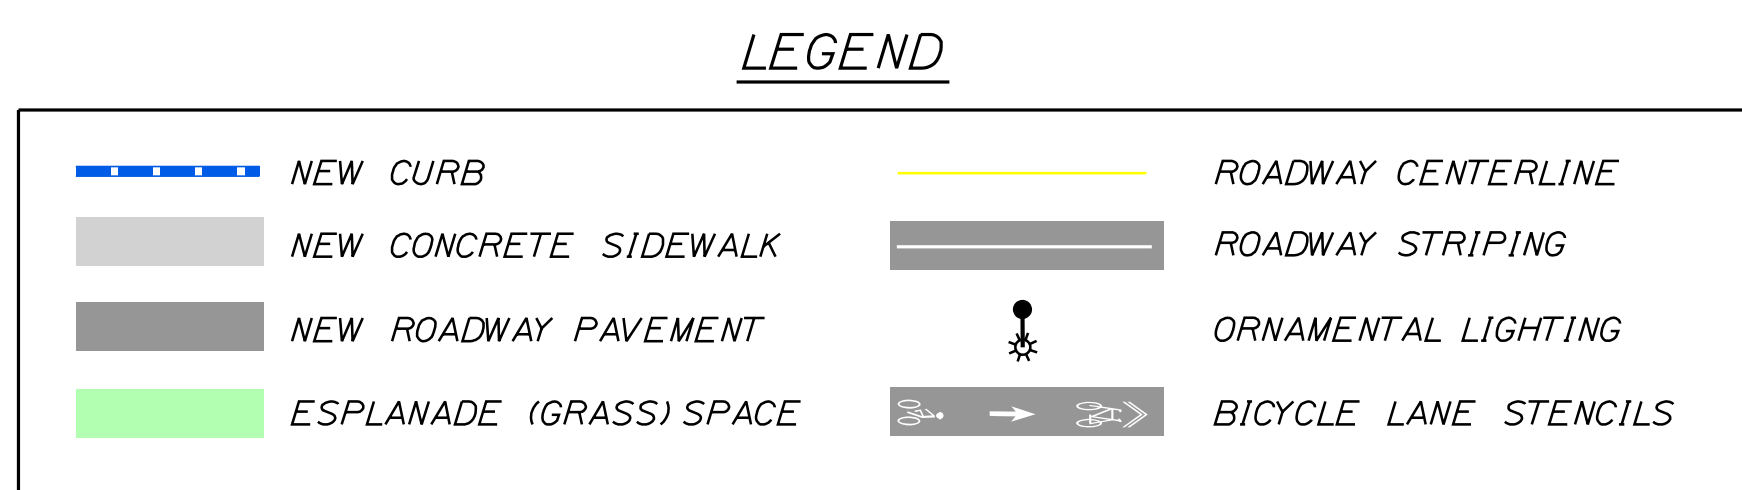

PLS OR PE

PROGRESS PRINT

PLS OR PE

NOT FOR CONSTRUCTION

[illegible]

SEBAGO
TECHNICS

WWW.SEBAGOTECHNICS.COM

75 John Roberts Rd.
Suite 4A
South Portland, ME 04106
Tel. 207-200-2100

GENERAL PLAN
 OF:
 SHORE ROAD
 CAPE ELIZABETH, MAINE
 FOR:
 TOWN OF CAPE ELIZABETH
 CAPE ELIZABETH, MAINE