


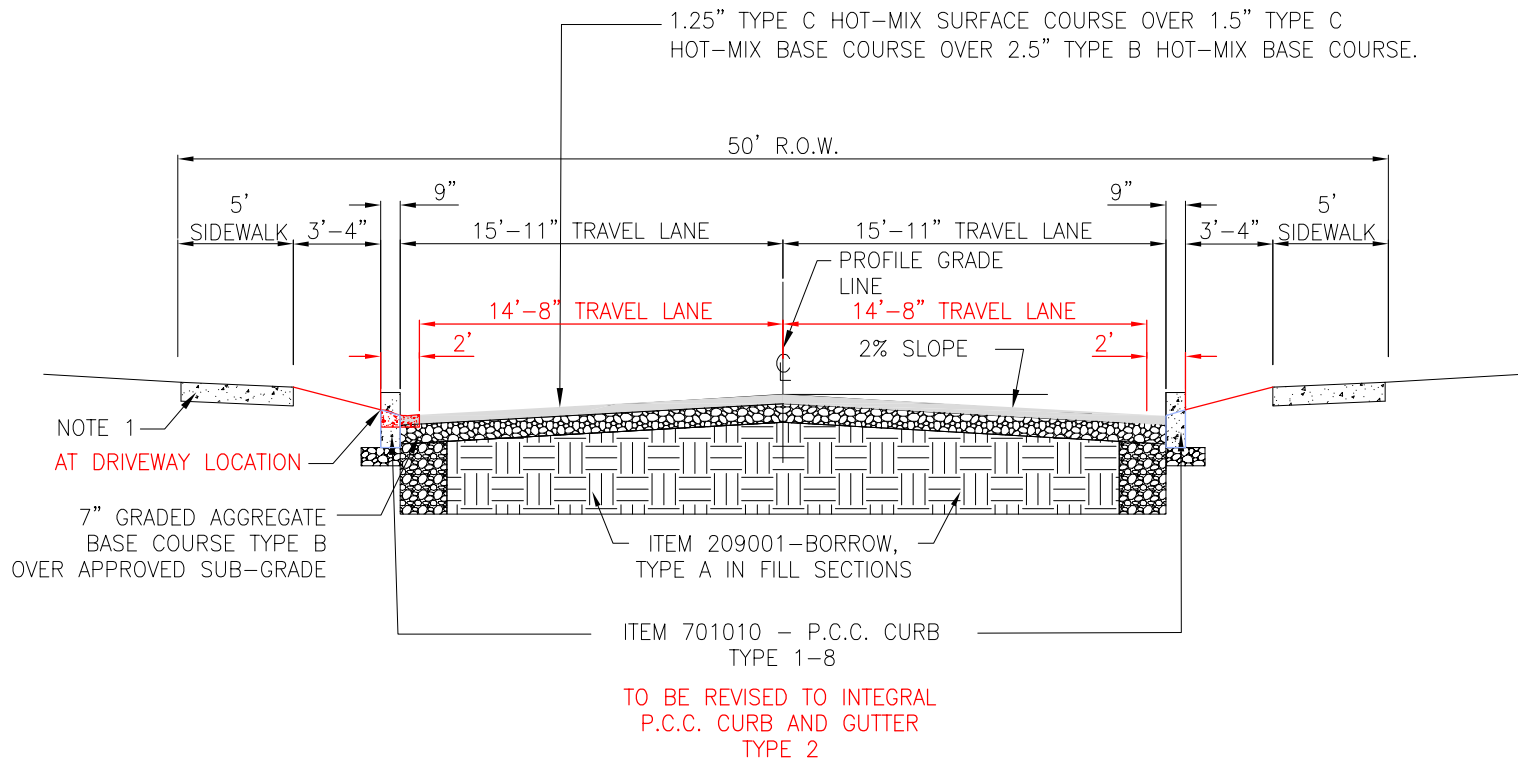


TYPICAL 30' SUBDIVISION ROAD CROSS SECTION

NO SCALE

BROWNING FARM BOULEVARD	STA 8+55.99 TO 13+01.51
SOY BEAN WAY	STA 0+42.27 TO 1+79.43
CORN SILK DRIVE	STA 0+00.00 TO 16+48.94

- NOTES:
- 1.5% SIDEWALK CROSS SLOPE PREFERRED. 2% MAXIMUM SIDEWALK CROSS SLOPE. SIDEWALK TO BE MINIMUM 6" P.C.C. OVER 6" GABC.
 - UNDERDRAINS SHALL BE INSTALLED. A MINIMUM OF 150 FEET IN EACH DIRECTION OF ALL SUMP LOCATIONS.
 - A 6:1 MAX. SLOPE IS REQUIRED FOR 2'-0" ON BOTH SIDES OF SIDEWALK.

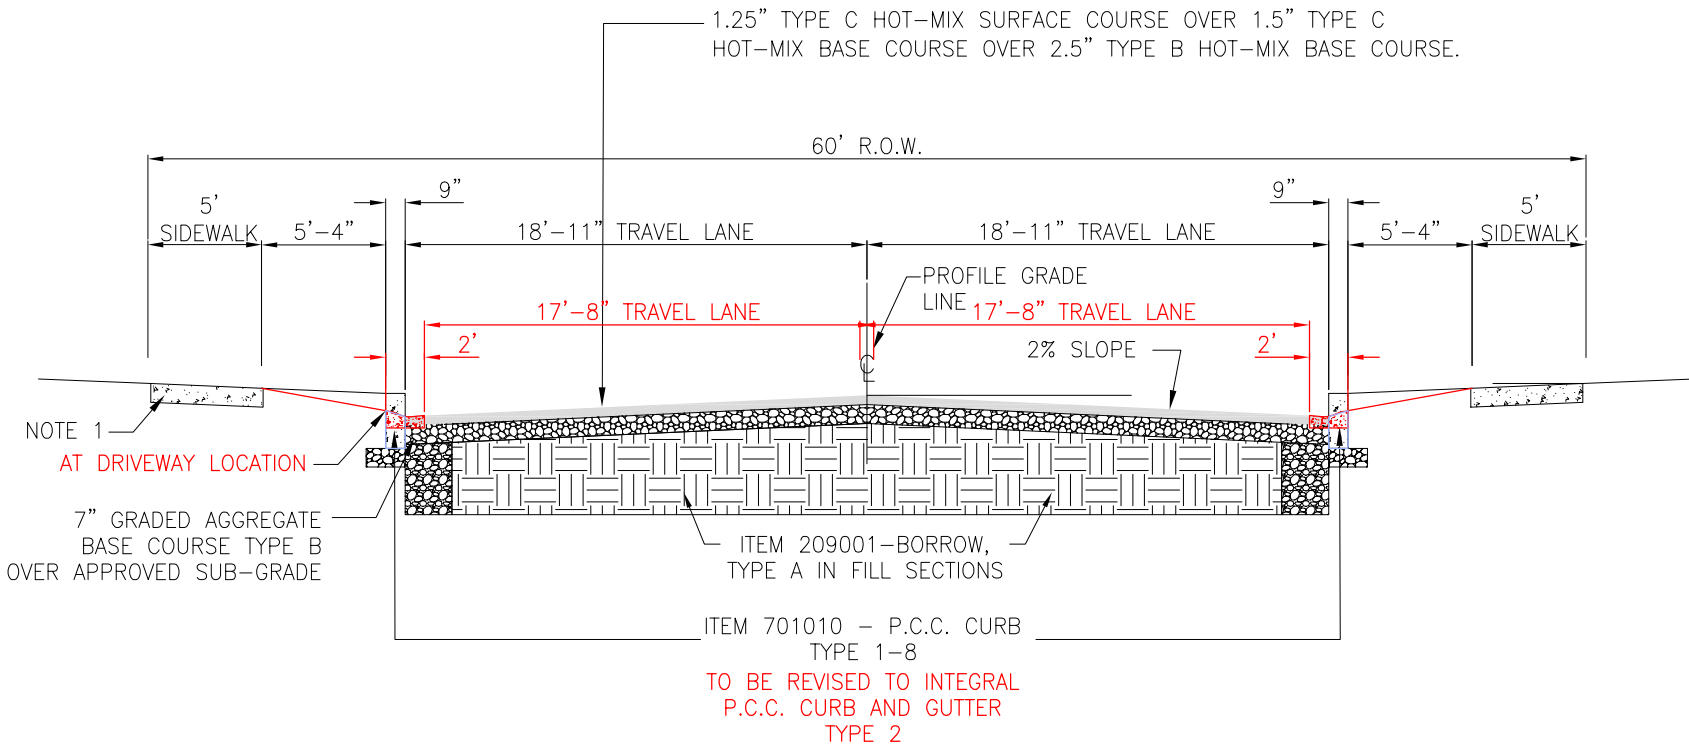

TYPICAL 36' SUBDIVISION ROAD CROSS SECTION

NO SCALE

BROWNING FARM BOULEVARD	STA 0+26.24 TO 5+23.25
	STA 6+46.37 TO 8+08.09
	STA 8+55.99 TO 13+01.51

- NOTES:
- 1.5% SIDEWALK CROSS SLOPE PREFERRED. 2% MAXIMUM SIDEWALK CROSS SLOPE. SIDEWALK TO BE MINIMUM 6" P.C.C. OVER 6" GABC.
 - UNDERDRAINS SHALL BE INSTALLED. A MINIMUM OF 150 FEET IN EACH DIRECTION OF ALL SUMP LOCATIONS.
 - A 6:1 MAX. SLOPE IS REQUIRED FOR 2'-0" ON BOTH SIDES OF SIDEWALK.