





551-502-7300
info@ddadllc.com
www.ddadllc.com

Revisions :

DATE	DATE	DATE
CHAIRMAN	SECRETARY	ENGINEER
SIGNATURE BLOCK		

Project PROPOSED PROPERTY MINOR SUBDIVISION
for: MR. E. TARAZI & MS. N. ARCISZEWSKI
32 HOPPER AVENUE
WALDWICK, NEW JERSEY

Scale	AS NOTED
Date	09.29.25
Drawn	NA
Project No	25.05

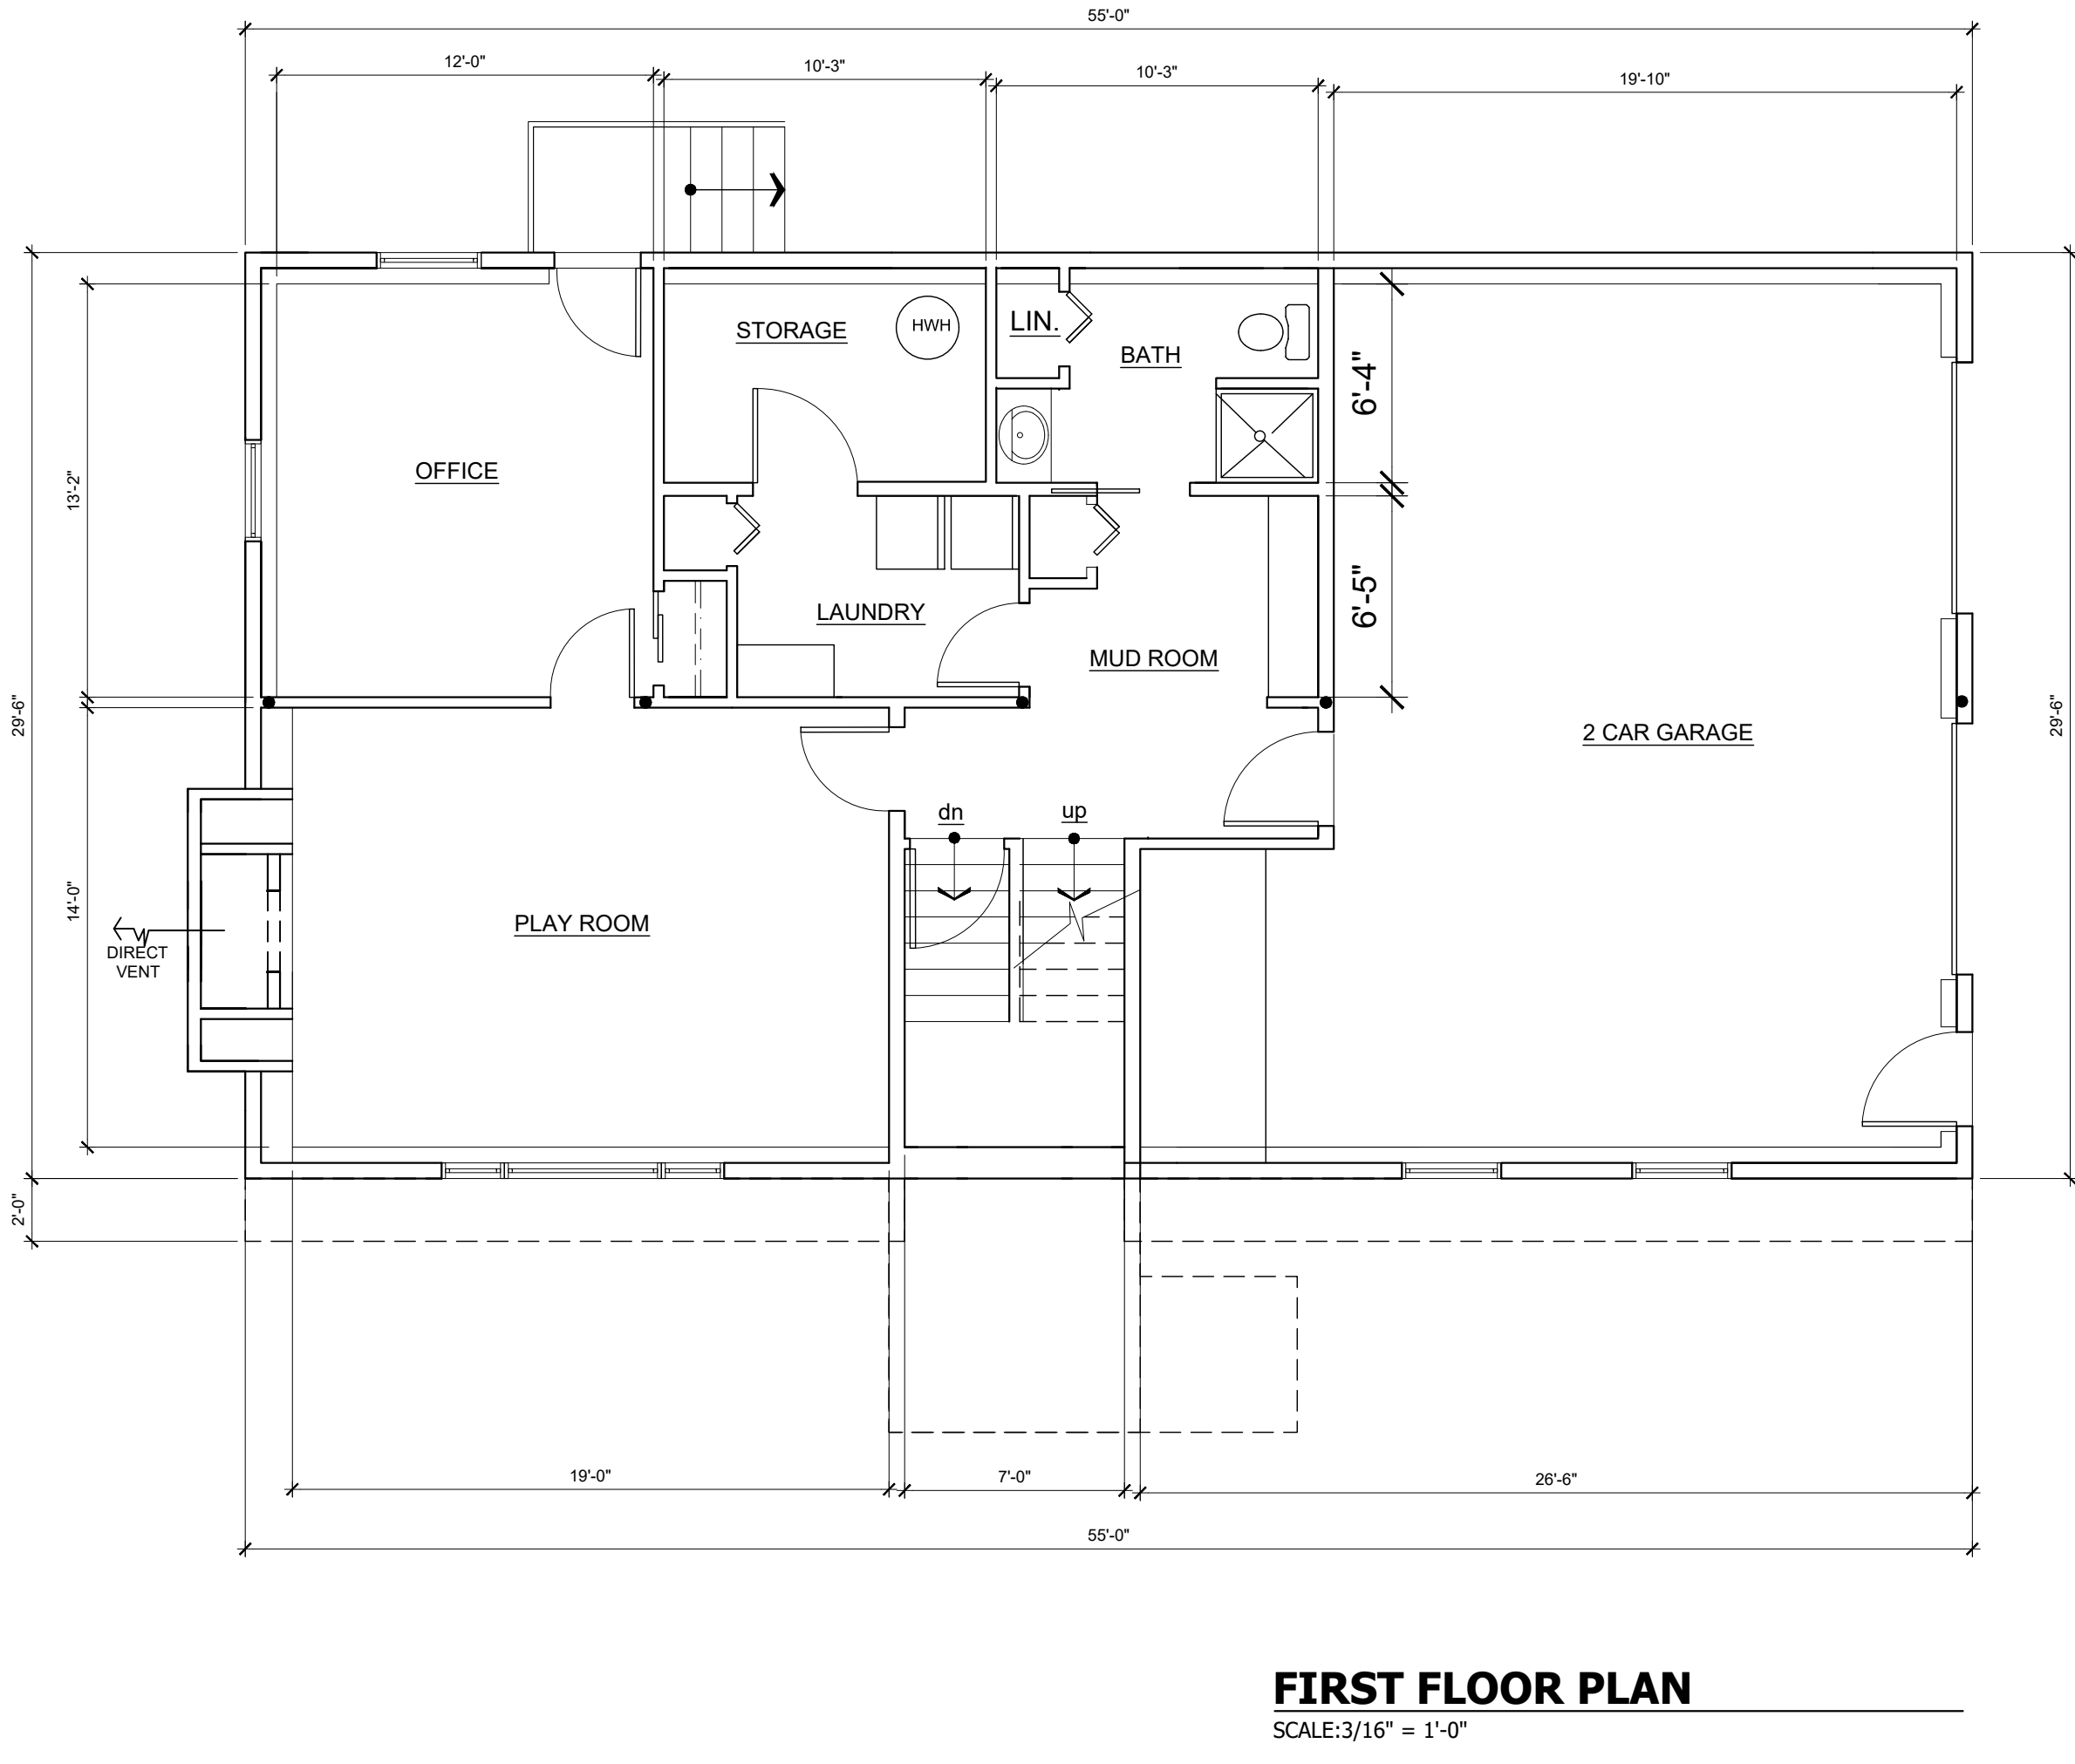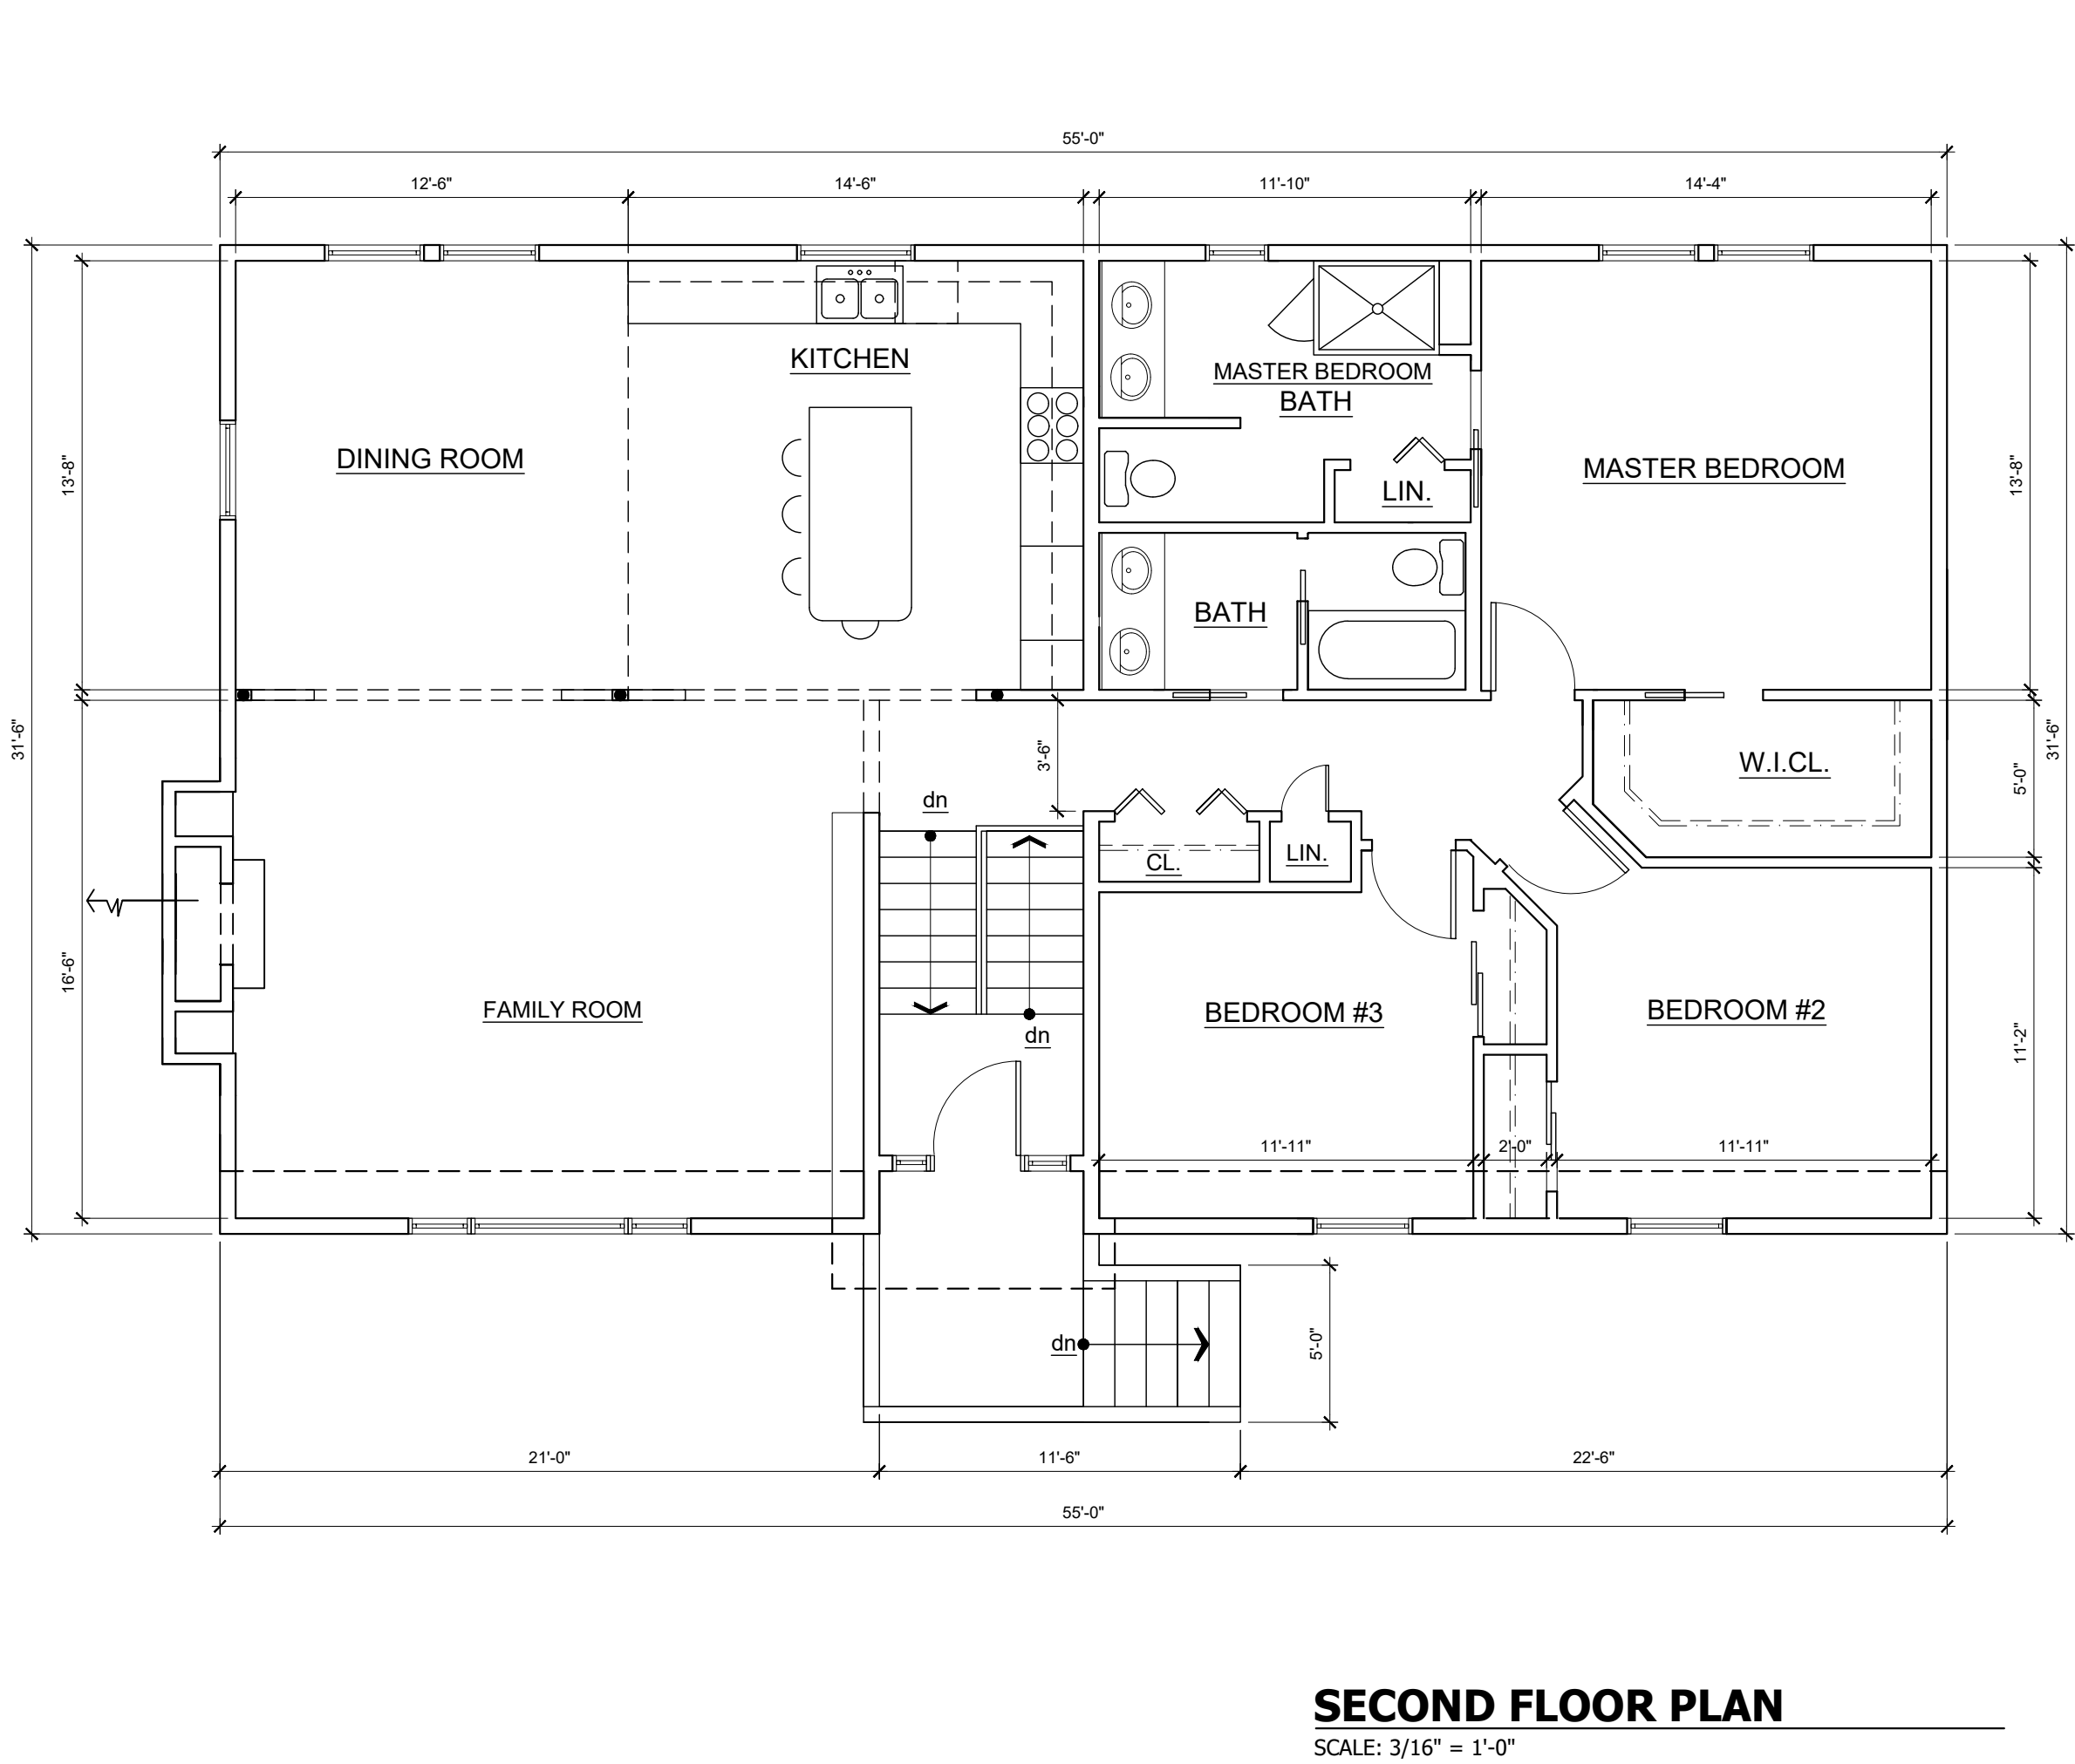



1. CORNER 32 HOPPER AVE & PROSPECT STREET



2. EAST ELEVATION @ 32 HOPPER AVENUE



3. 32 HOPPER AVENUE @ PROSPECT STREET




4. SCHOOL DRIVE




5. CURB & DRIVEWAY @ 32 HOPPER AVENUE




6. CURB @ 32 HOPPER AVENUE

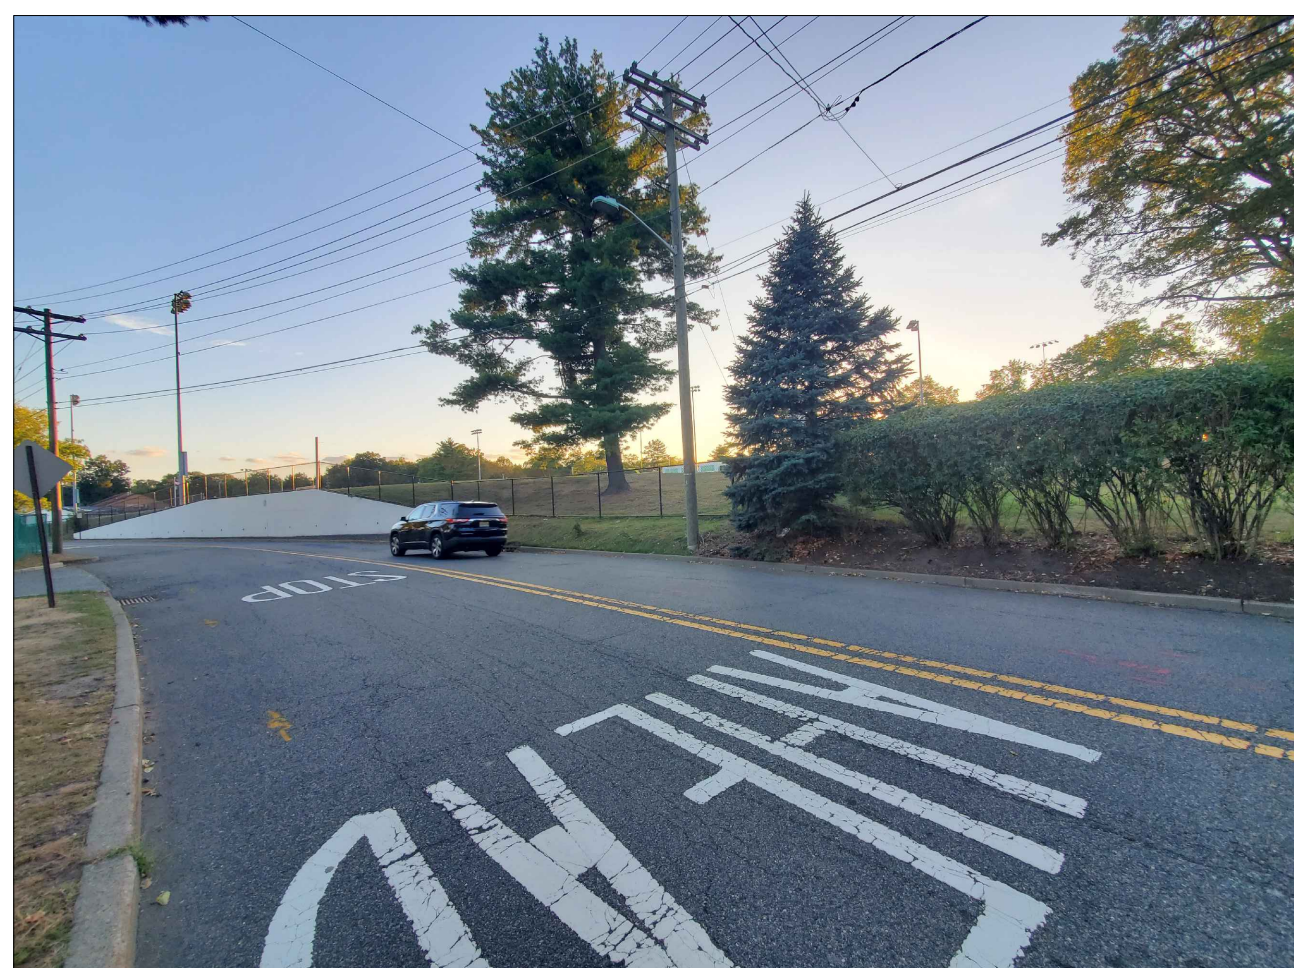

7. CURB @ HOPPER AVENUE

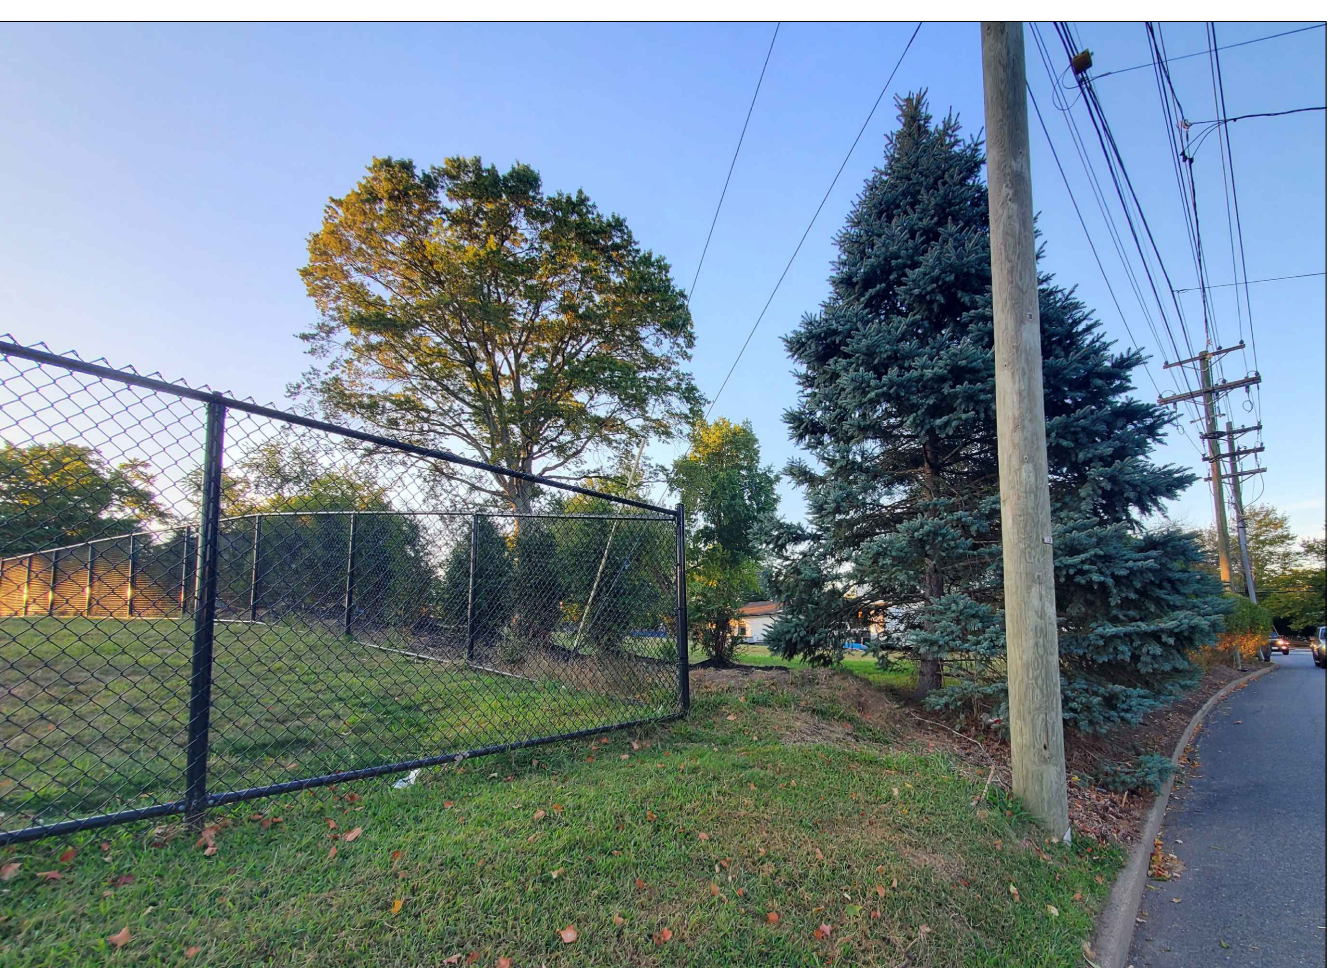

8. CURB @SCHOOL & 32 HOPPER AVENUE

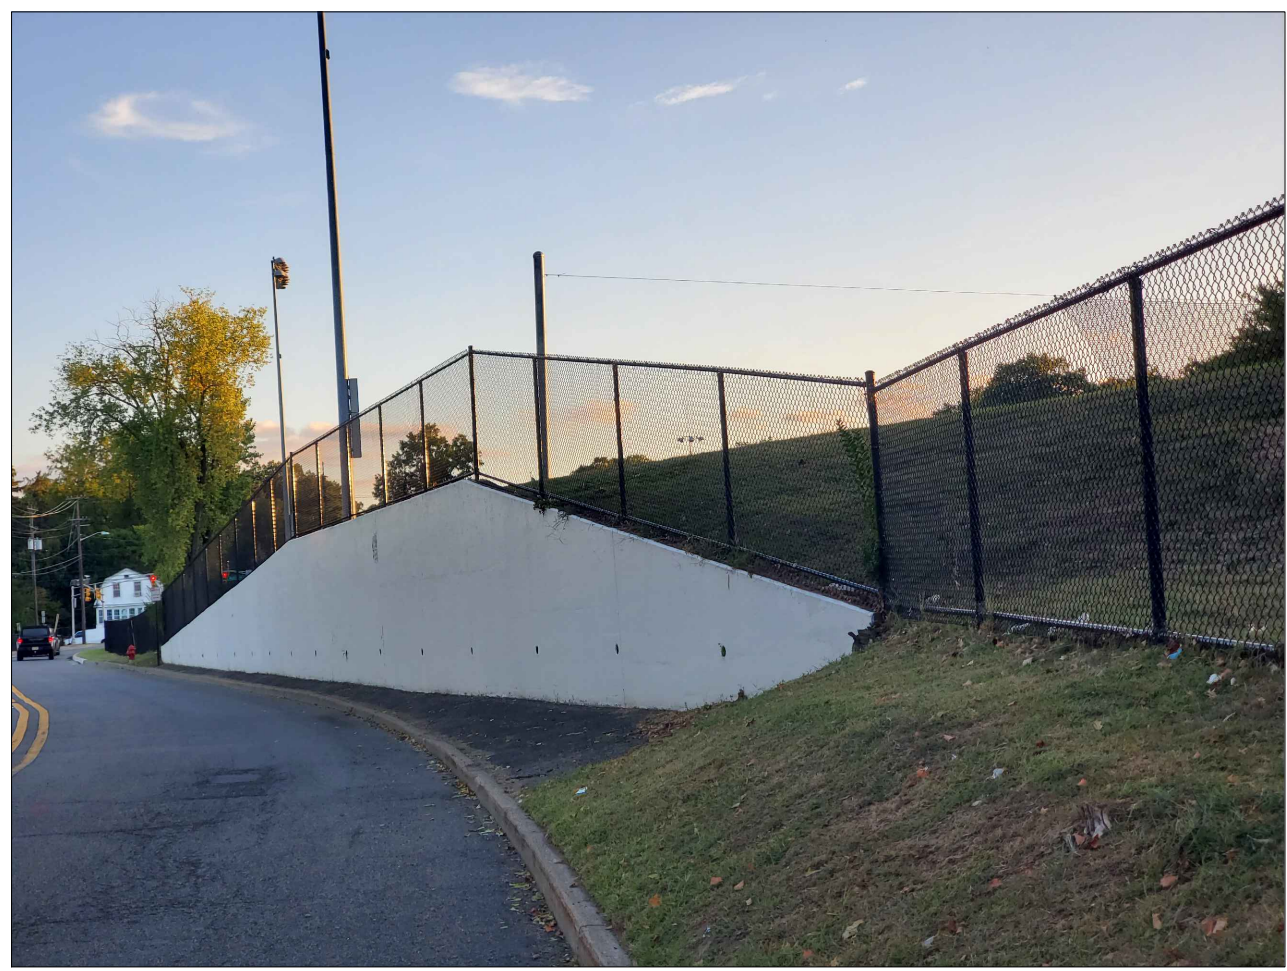


9. CURB @ SCHOOL / HOPPER AVENUE



10. VEIW FROM SCHOOL FIELD @ HOPPER AVENUE



11. NORTH VIEW @ 32 HOPPER AVENUE

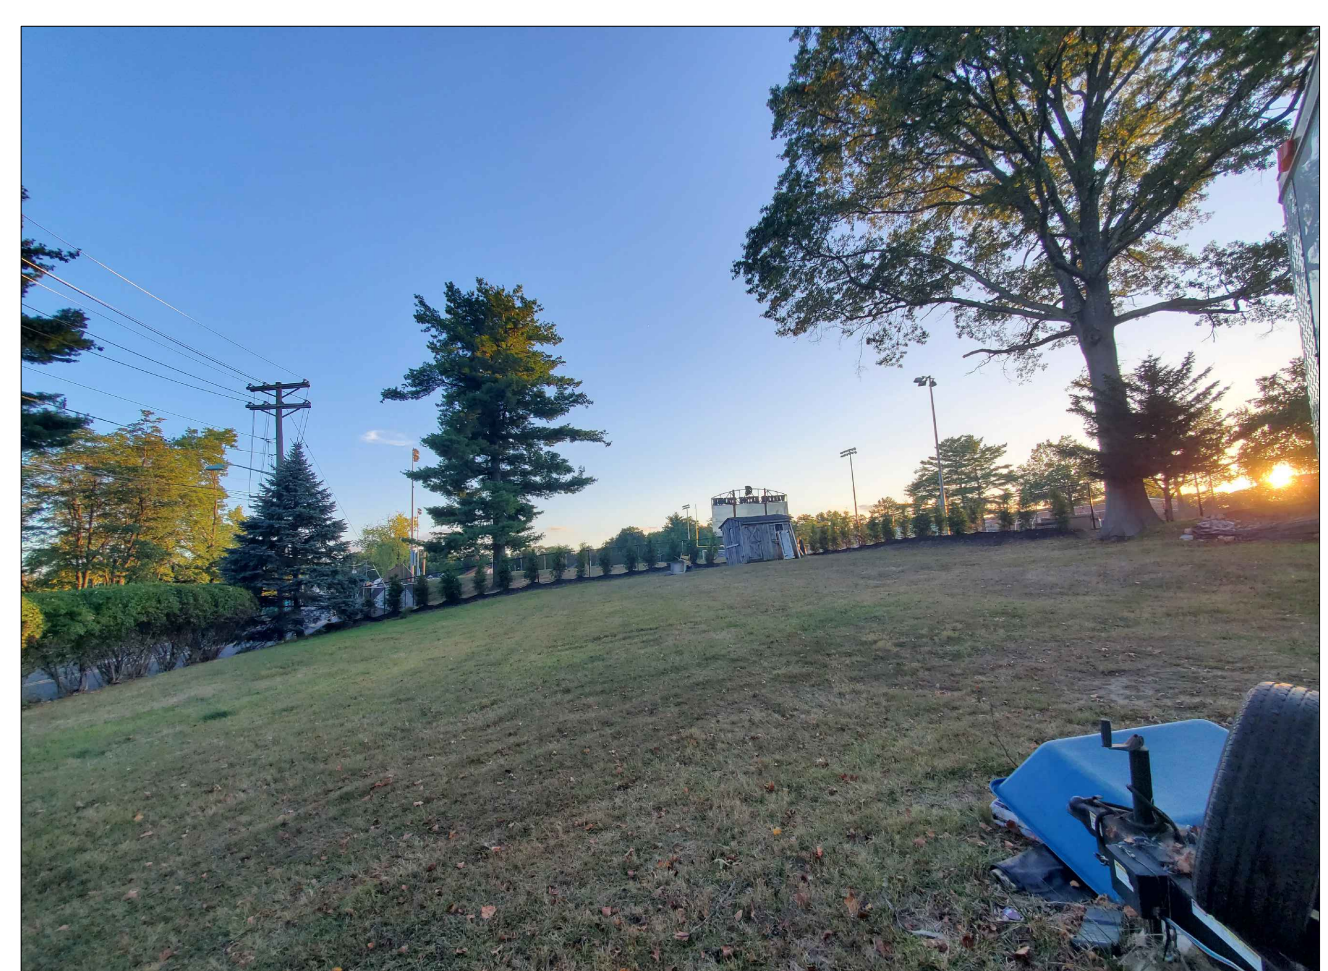

12. SOUTH VIEW



13. GARAGE @32 HOPPER AVENUE



14. WEST ELEVATION @ PATIO & FUTURE DECK



15. NORTH /EAST VIEW @ FUTURE DECK



16. NORTH /WEST VIEW @ FUTURE DECK



551-502-7300
info@ddadllc.com
www.ddadllc.com

Revisions :

DATE	DATE	DATE
CHAIRMAN	SECRETARY	ENGINEER
SIGNATURE BLOCK		

Project
PROPOSED PROPERTY MINOR SUBDIVISION
for: MR. E. TARAZI & MS. N. ARCISZEWSKI
32 HOPPER AVENUE
WALDWICK, NEW JERSEY

Scale	AS NOTED
Date	09.29.25
Drawn	NA
Project No	25.05