



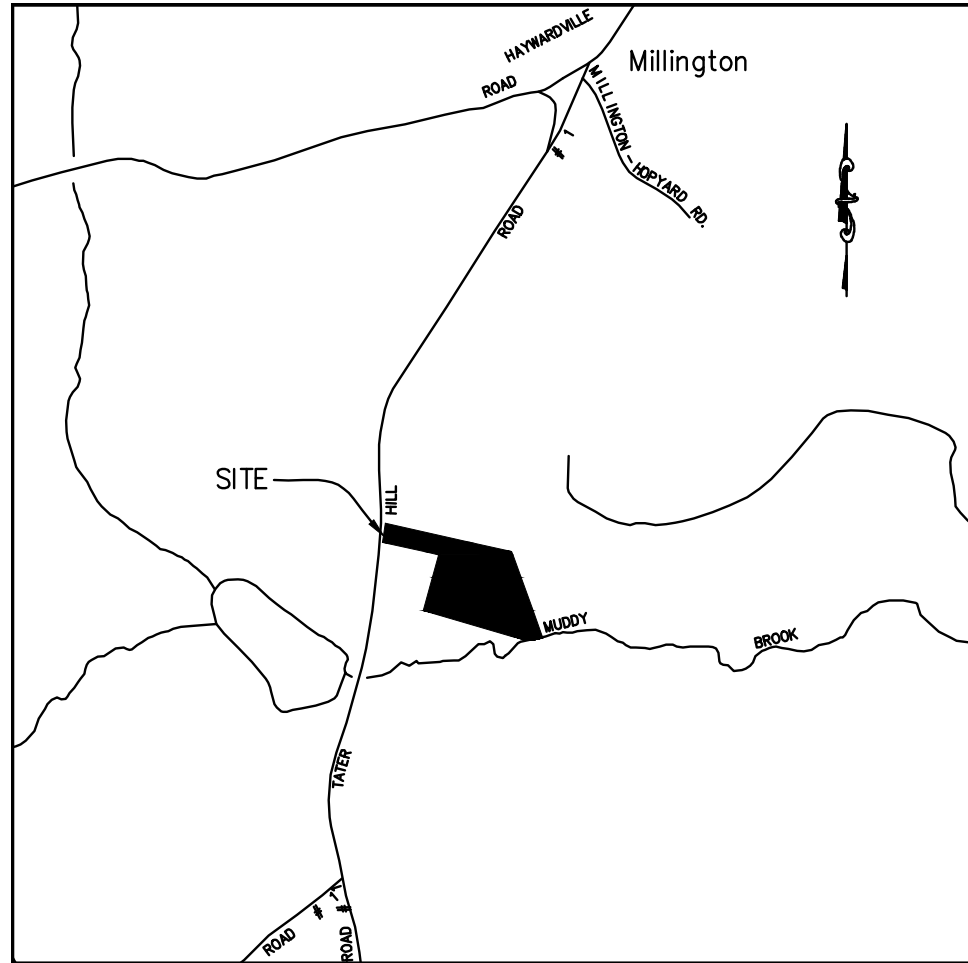

LOCATION MAP
SCALE: 1"=1000'±

DATE	REVISION	CK.

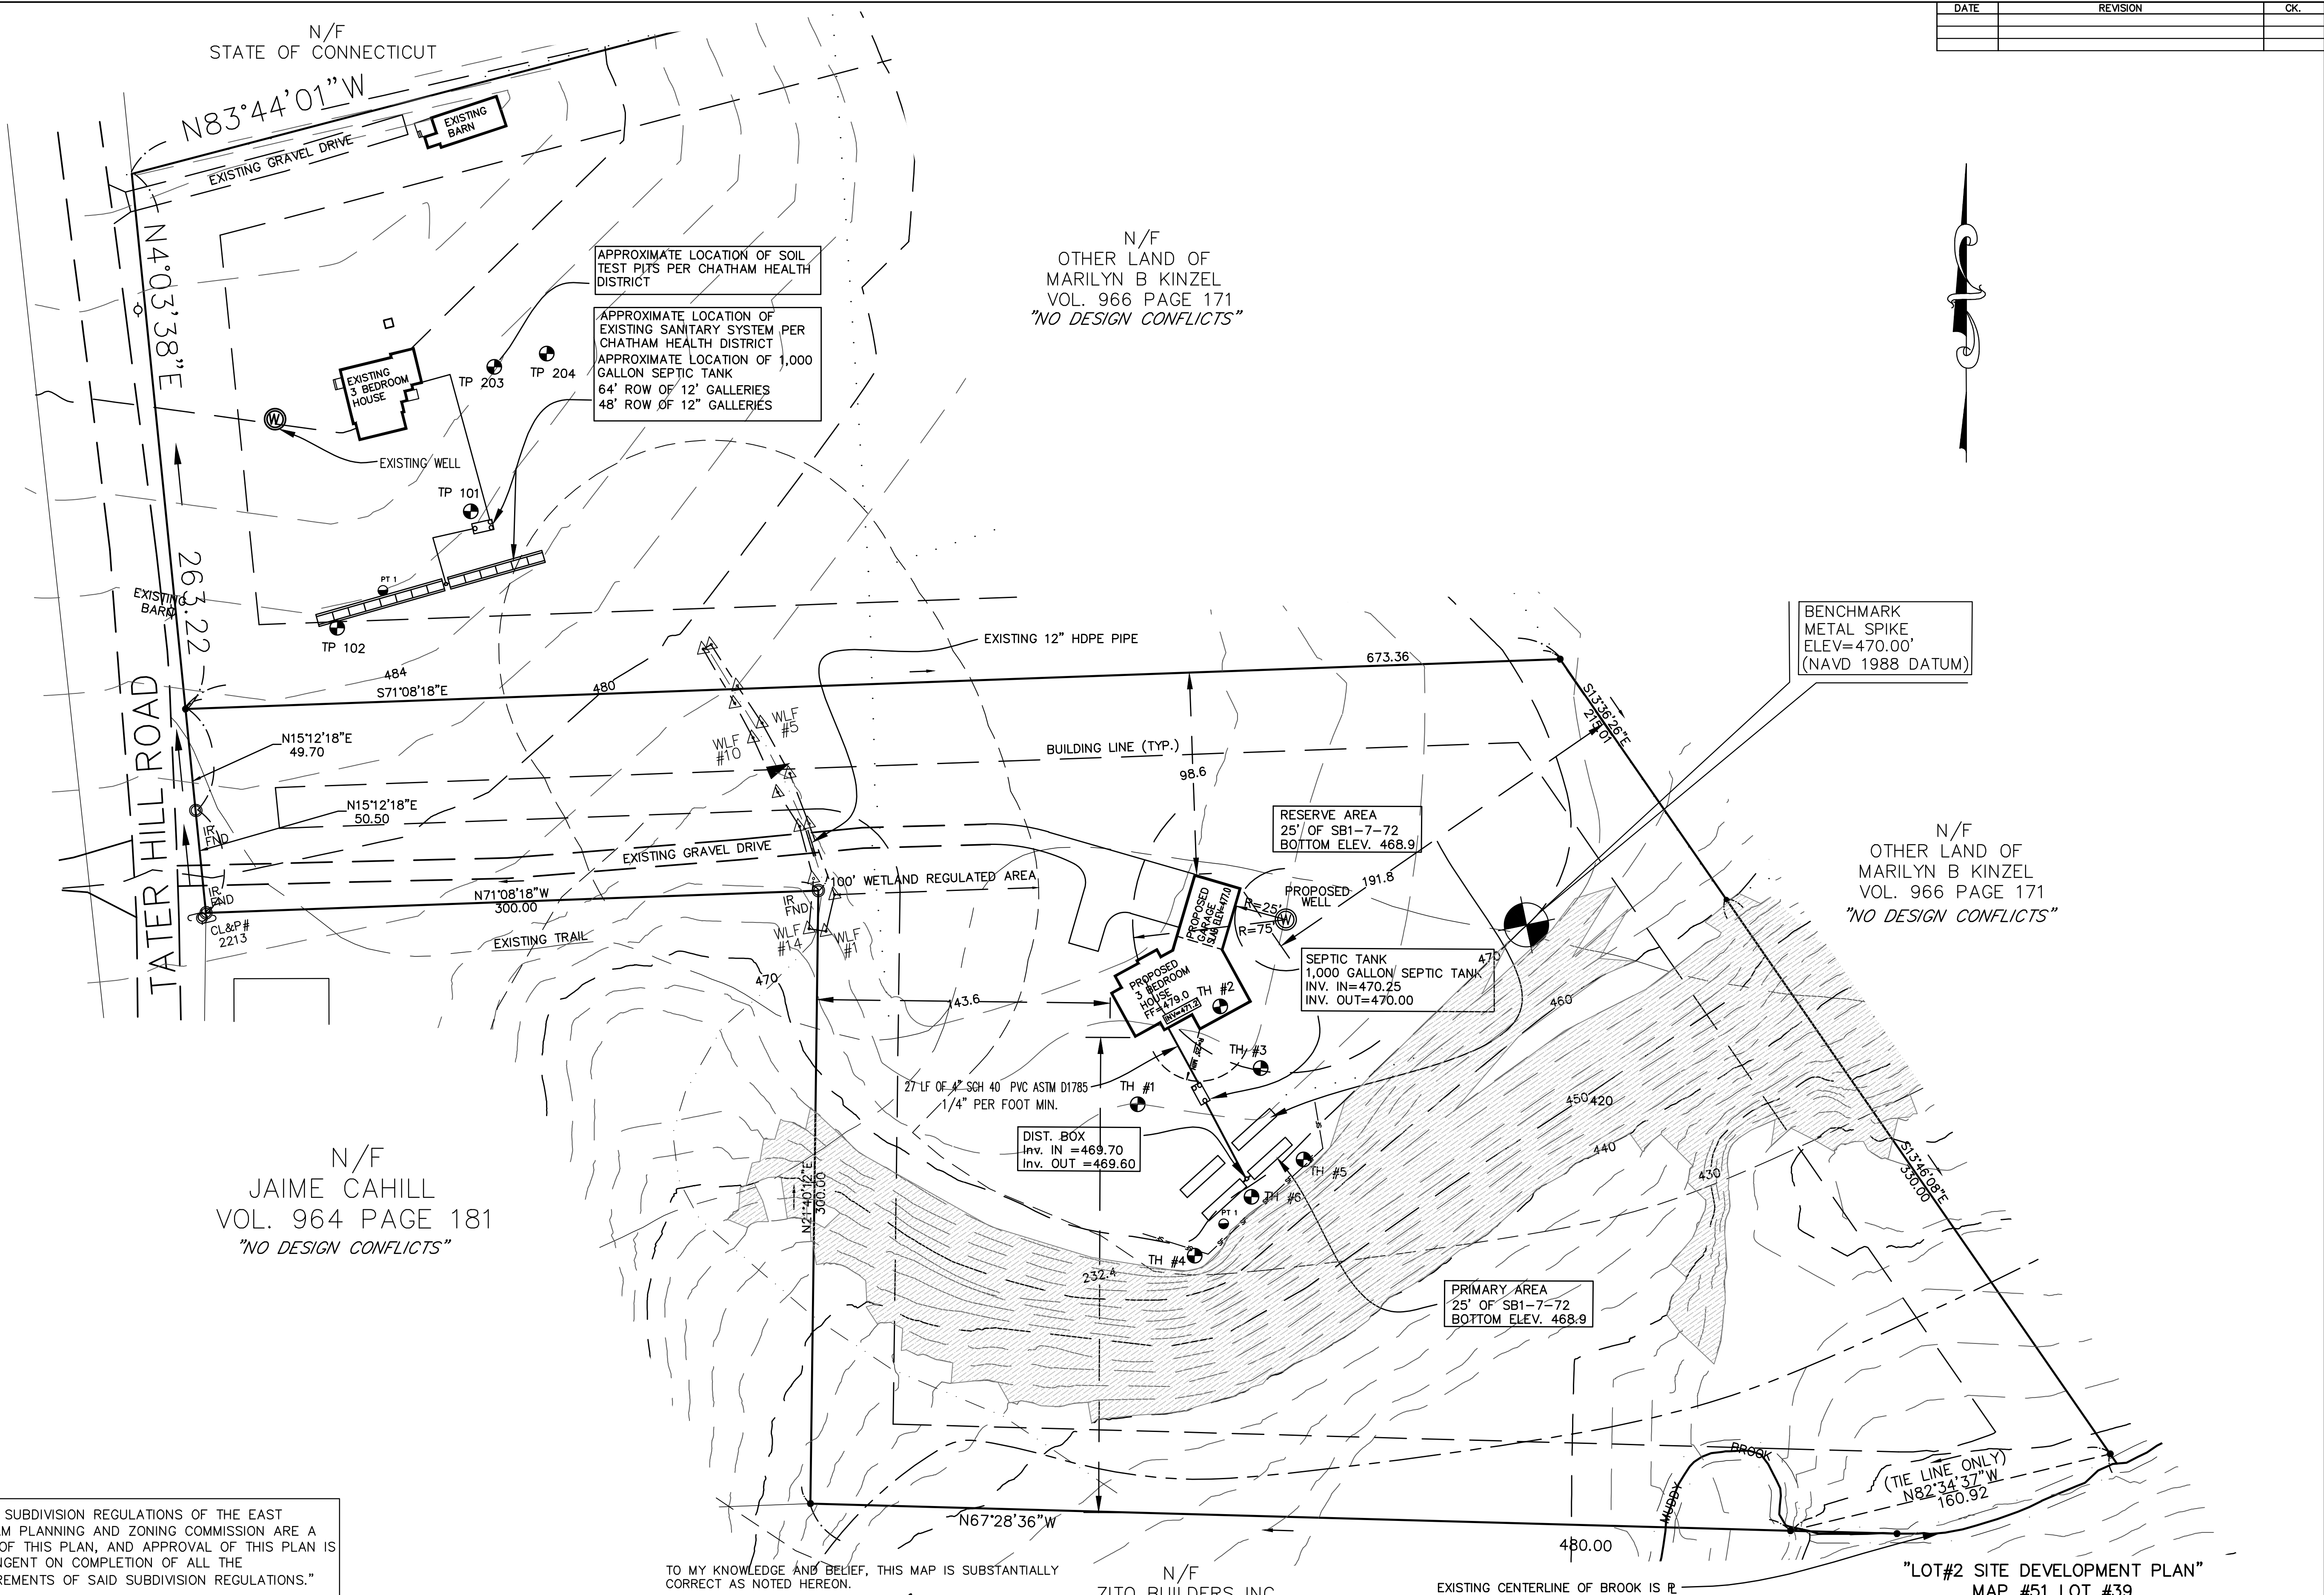

LEGEND

- IRON PIPE/ROD TO BE SET
- MON □ MONUMENT
- IP ○ IRON PIPE/ROD
- CONC. CONCRETE
- GTD GRADE TO DRAIN
- FND FOUND
- FF FINISHED FLOOR
- EXIST. EXISTING
- CL&P# 1198 ○ EXISTING UTILITY POLE
- PT #1 ● PERCOLATION TEST
- TH #1 ● TEST HOLE
- EXISTING 20% SLOPES
- PROPOSED SPOT ELEVATION
- EXISTING CONTOURS
- SILT FENCE

"THE SUBDIVISION REGULATIONS OF THE EAST HADDAM PLANNING AND ZONING COMMISSION ARE A PART OF THIS PLAN, AND APPROVAL OF THIS PLAN IS CONTINGENT ON COMPLETION OF ALL THE REQUIREMENTS OF SAID SUBDIVISION REGULATIONS."

APPROVED BY THE EAST HADDAM PLANNING AND ZONING COMMISSION

DATE: _____ CHAIRMAN/SECRETARY

EXPIRATION DATE: _____

CERTIFICATION BY THE TOWN SANITARIAN.


I HEREBY CERTIFY THAT ALL LOTS ON THIS MAP MAY HAVE SEPTIC SYSTEMS AND WELLS AT LOCATIONS SHOWN. THE FOLLOWING LOTS, IF ANY, SHALL HAVE ENGINEERED DESIGNED SYSTEMS _____

TOWN SANITARIAN _____ DATE _____


TO MY KNOWLEDGE AND BELIEF, THIS MAP IS SUBSTANTIALLY CORRECT AS NOTED HEREON.

Robert L. Doane, Jr.

ROBERT L. DOANE, JR.
CONN. P.E. & L.S. LIC. NO. 11463

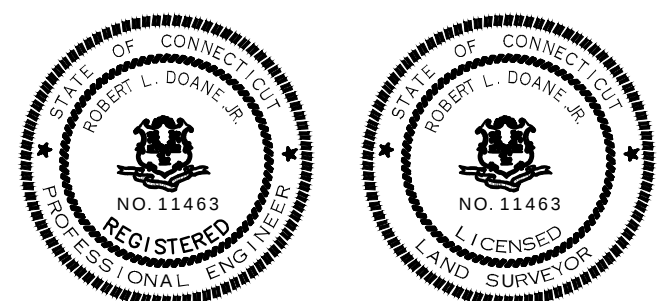

N/F
ZITO BUILDERS INC
VOL. 606 PAGE 261
"NO DESIGN CONFLICTS"

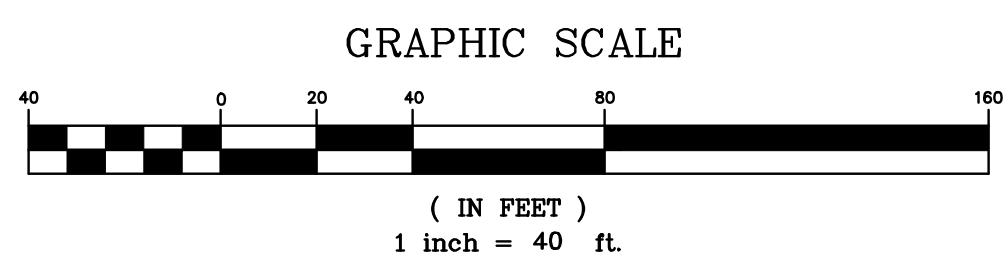

DOANE ENGINEERING
CIVIL ENGINEERING AND LAND SURVEYING
P.O. BOX 113 CENTERBROOK, CONNECTICUT 06409
TEL: (860)767-0138, FAX: (860)767-9104

SUBDIVISION PLAN
OF LAND OF
MARILYN B KINZEL
#398 TATER HILL ROAD EAST HADDAM, CONNECTICUT

SCALE: 1"=40'	DATE: 05/30/20	SHEET NO.: 3 OF 4	IDENT. NO.:
------------------	-------------------	----------------------	-------------

"LOT#2 SITE DEVELOPMENT PLAN"
MAP #51 LOT #39