


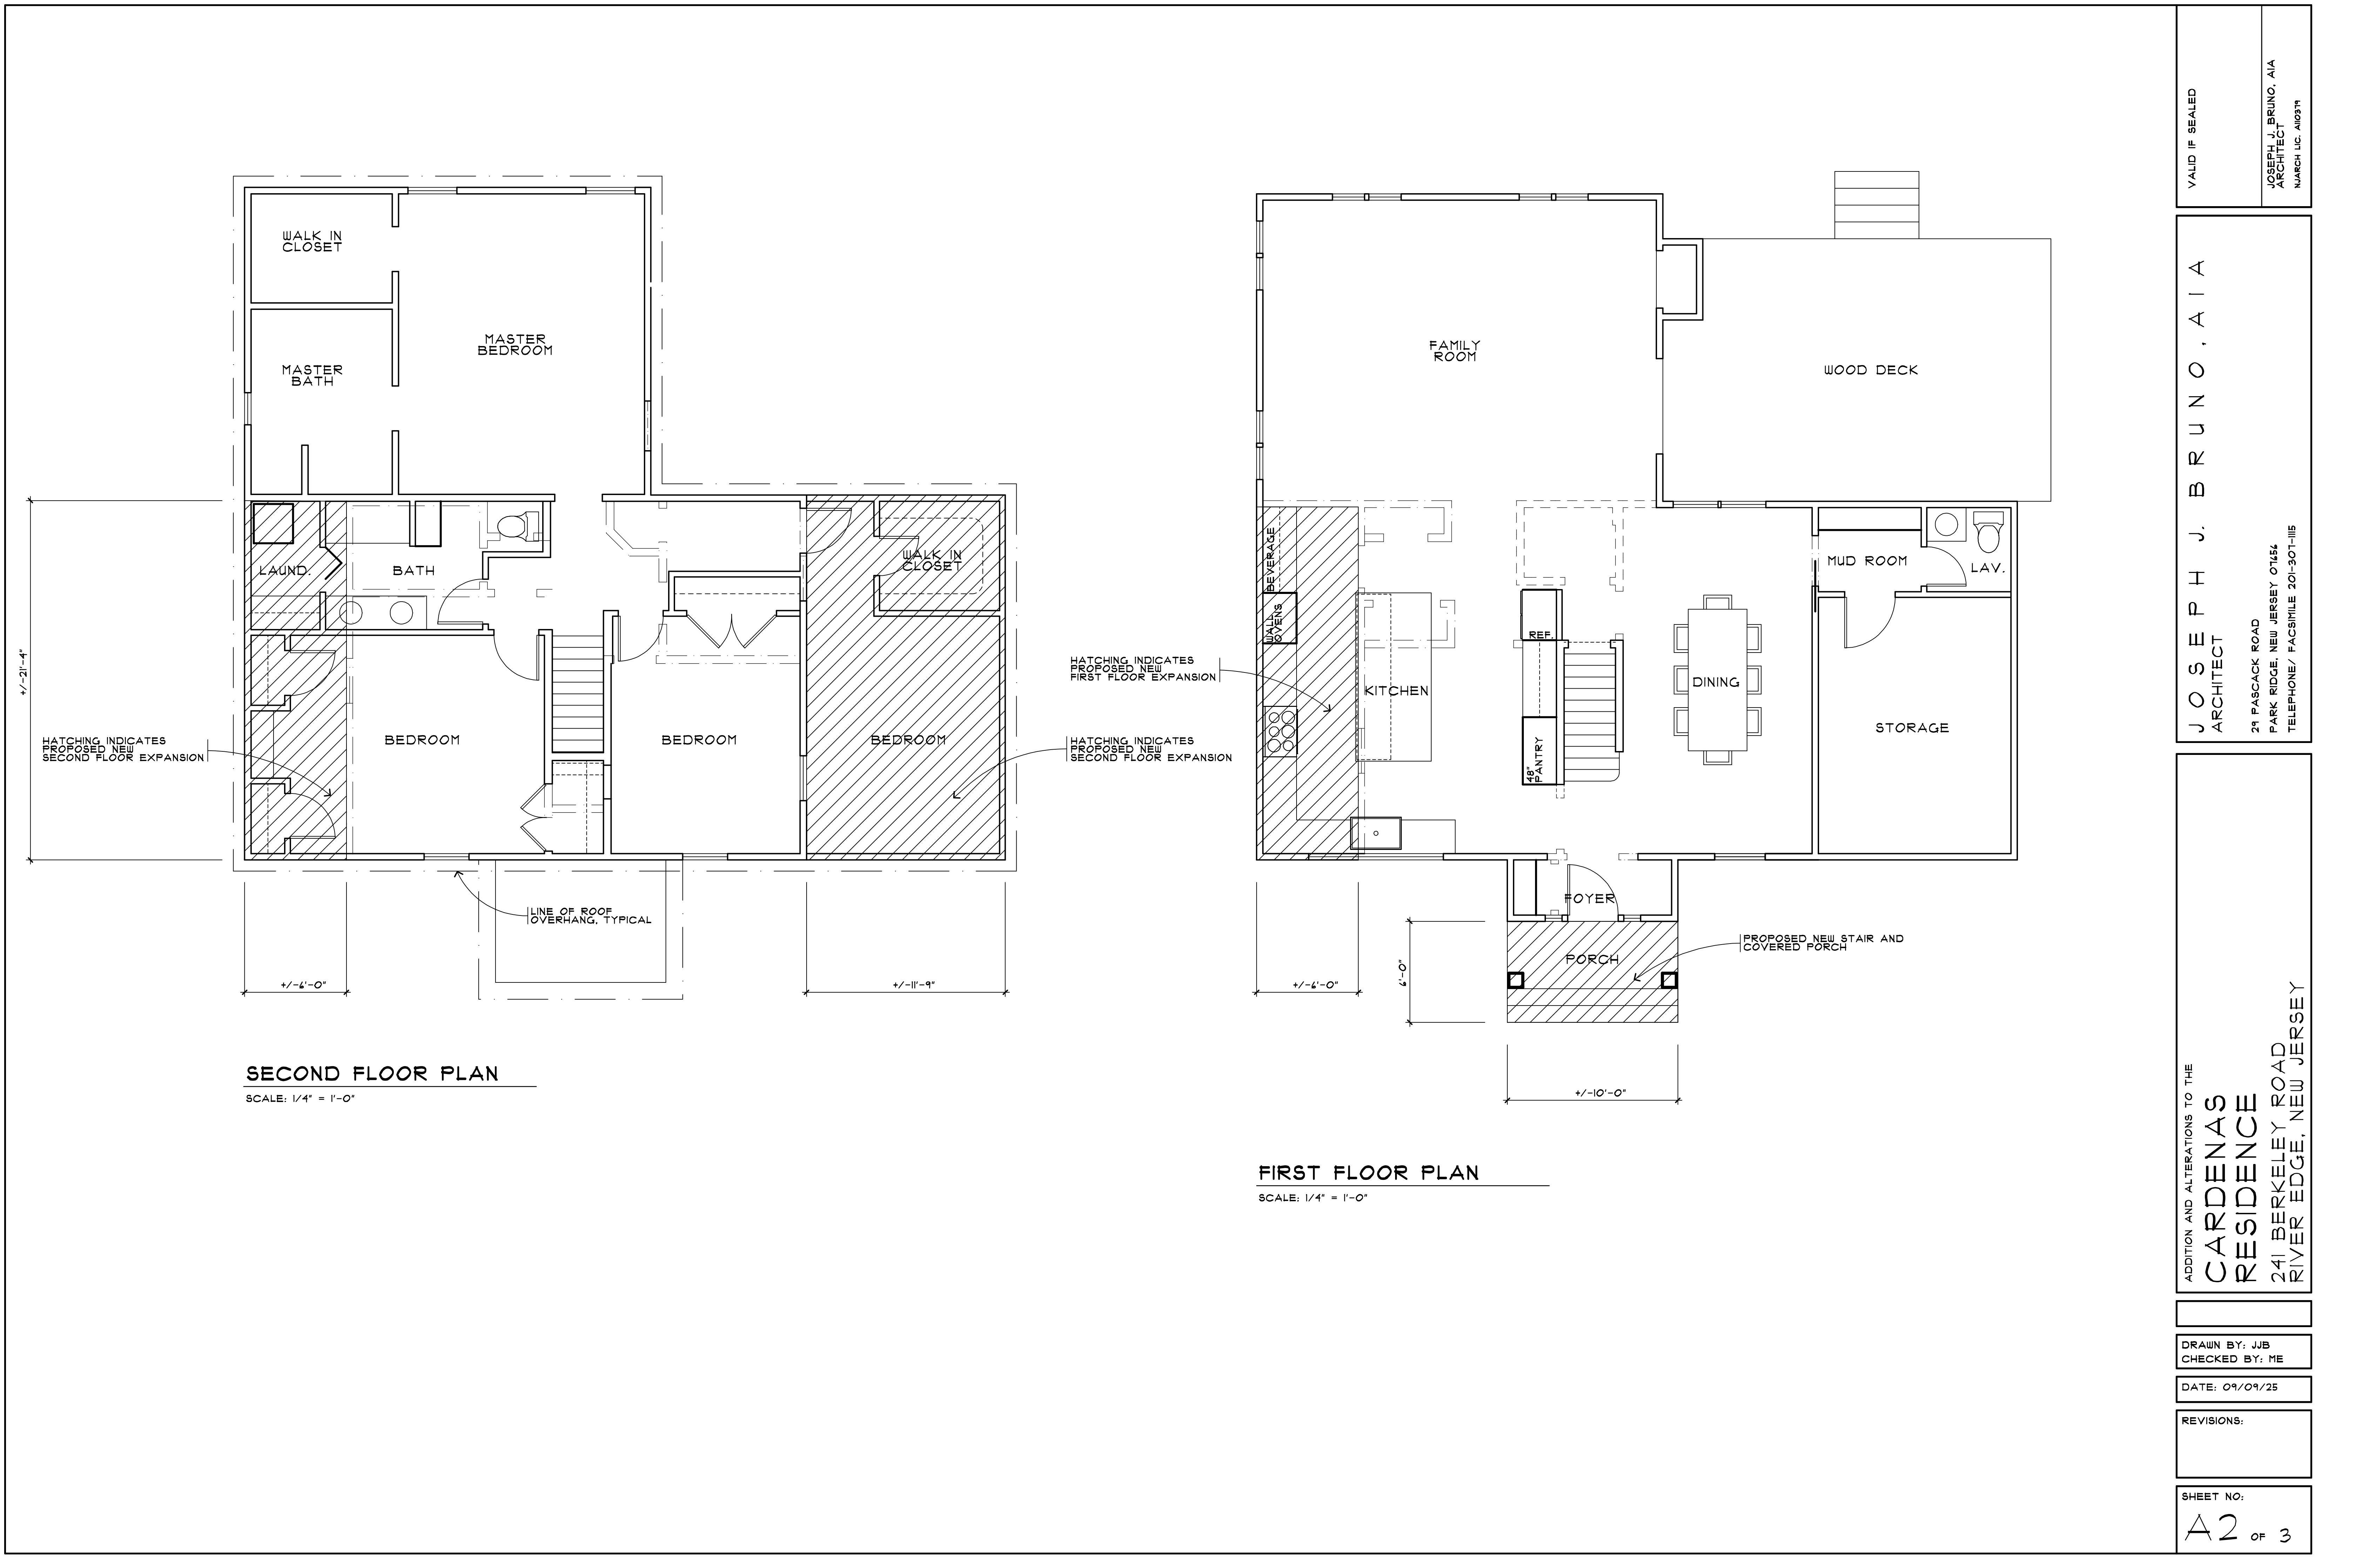

VALID IF SEALED

JOSEPH J. BRUNO, AIA
ARCHITECT
NJARCH LIC. #00379

JOSEPH J. BRUNO, AIA
ARCHITECT

29 PASCACK ROAD
PARK RIDGE, NEW JERSEY 07654
TELEPHONE/ FACSIMILE 201-301-1115

ADDITION AND ALTERATIONS TO THE
**CARDENAS
RESIDENCE**
241 BERKELEY ROAD
RIVER EDGE, NEW JERSEY

DRAWN BY: JJB
CHECKED BY: ME

DATE: 09/09/25

REVISIONS:

SHEET NO:
A2 OF 3