


BLOCK 1407

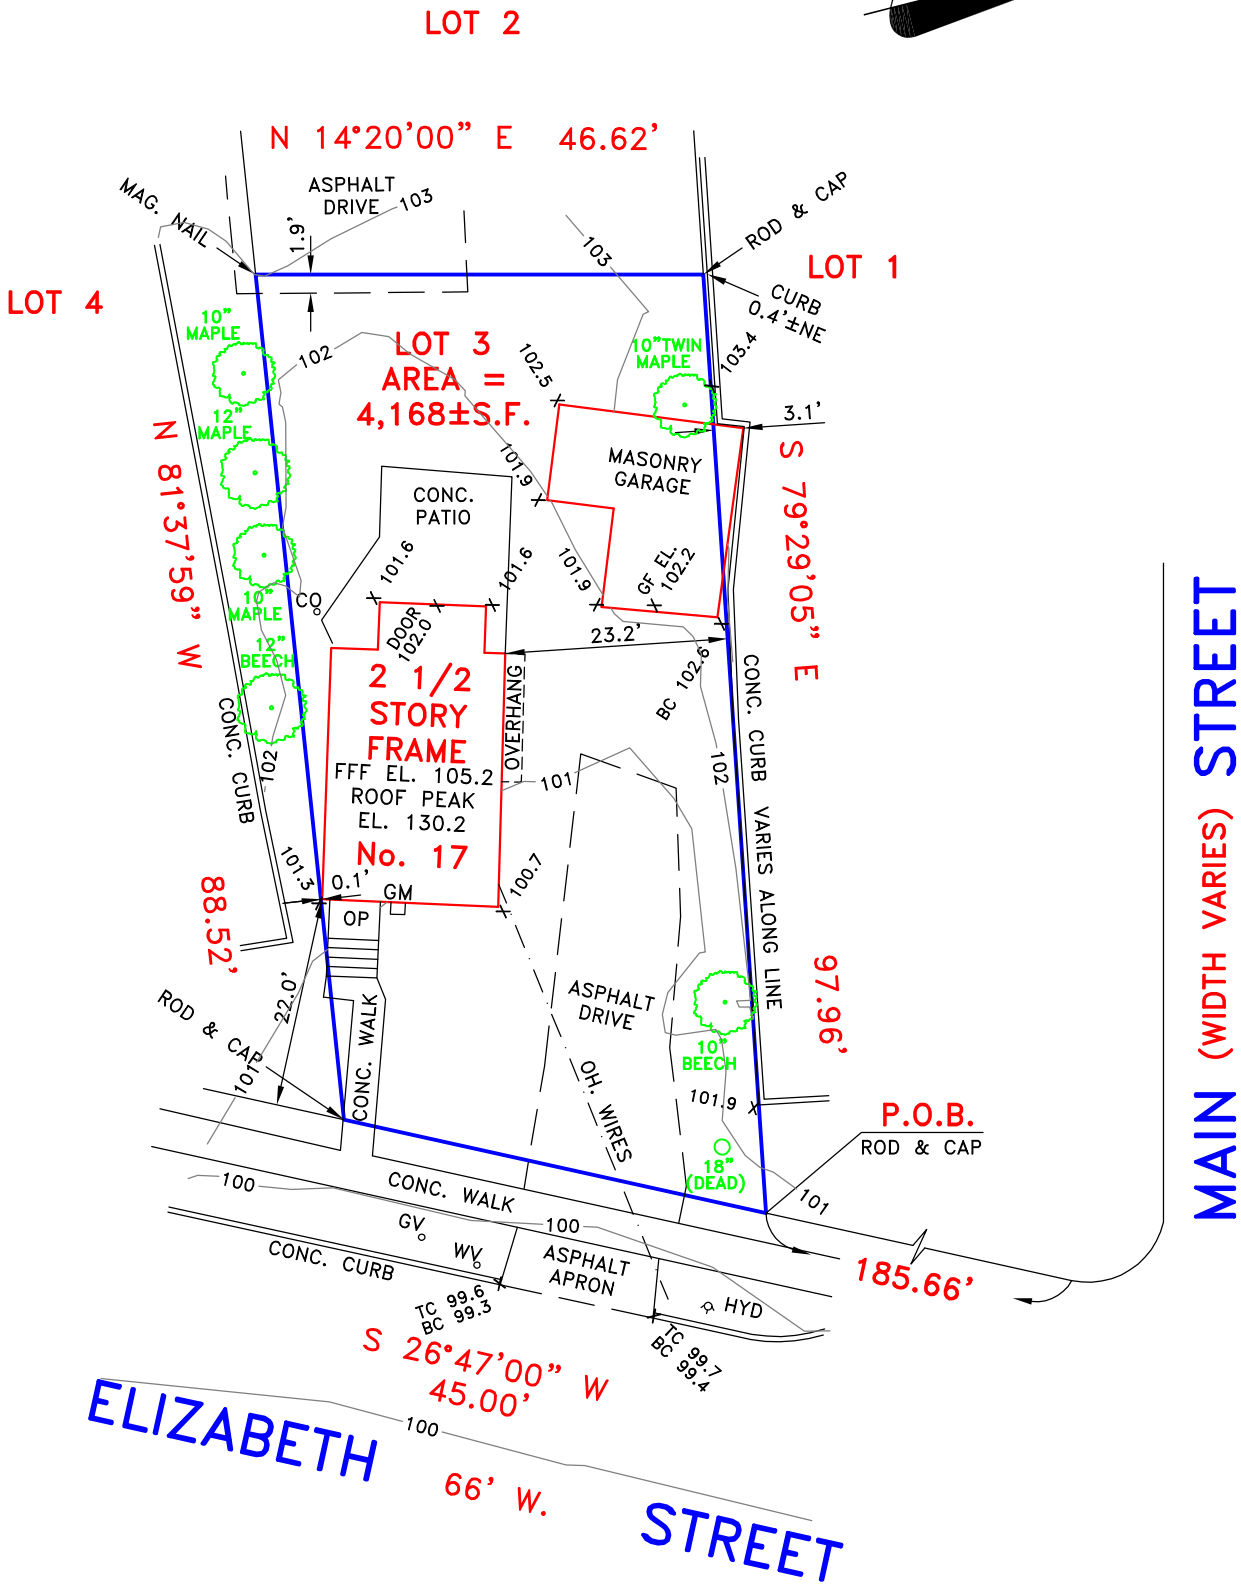

ELEVATIONS BASED ON AN ASSUMED DATUM. THIS SURVEY IS SUBJECT TO ANY FACTS THAT MAY BE DISCLOSED BY A FULL AND ACCURATE TITLE SEARCH.

<b>PROPERTY SURVEY</b>			CERTIFIED TO: ASAN BRETTON		
PROPERTY SITUATED IN: BOROUGH OF RIVER EDGE, BERGEN COUNTY, NEW JERSEY					
LOT NO.: 3 (TAX MAP)					
BLOCK NO.: 1407 (TAX MAP)					
			REVISED-12/02/19-TOPOGRAPHY REVISED-8/28/19-PROPERTY CORNERS		
MAP SOURCE: TAX ASSESSMENT MAP OF THE BOROUGH OF RIVER EDGE, BERGEN COUNTY, NEW JERSEY.			LAND SURVEYOR Christopher J. Lantelme P.E. & L.S. 39580		
SCALE: 1"=20'	DATE: 8/16/19	PARTY: BG/JN	DRAWN BY: JL		